

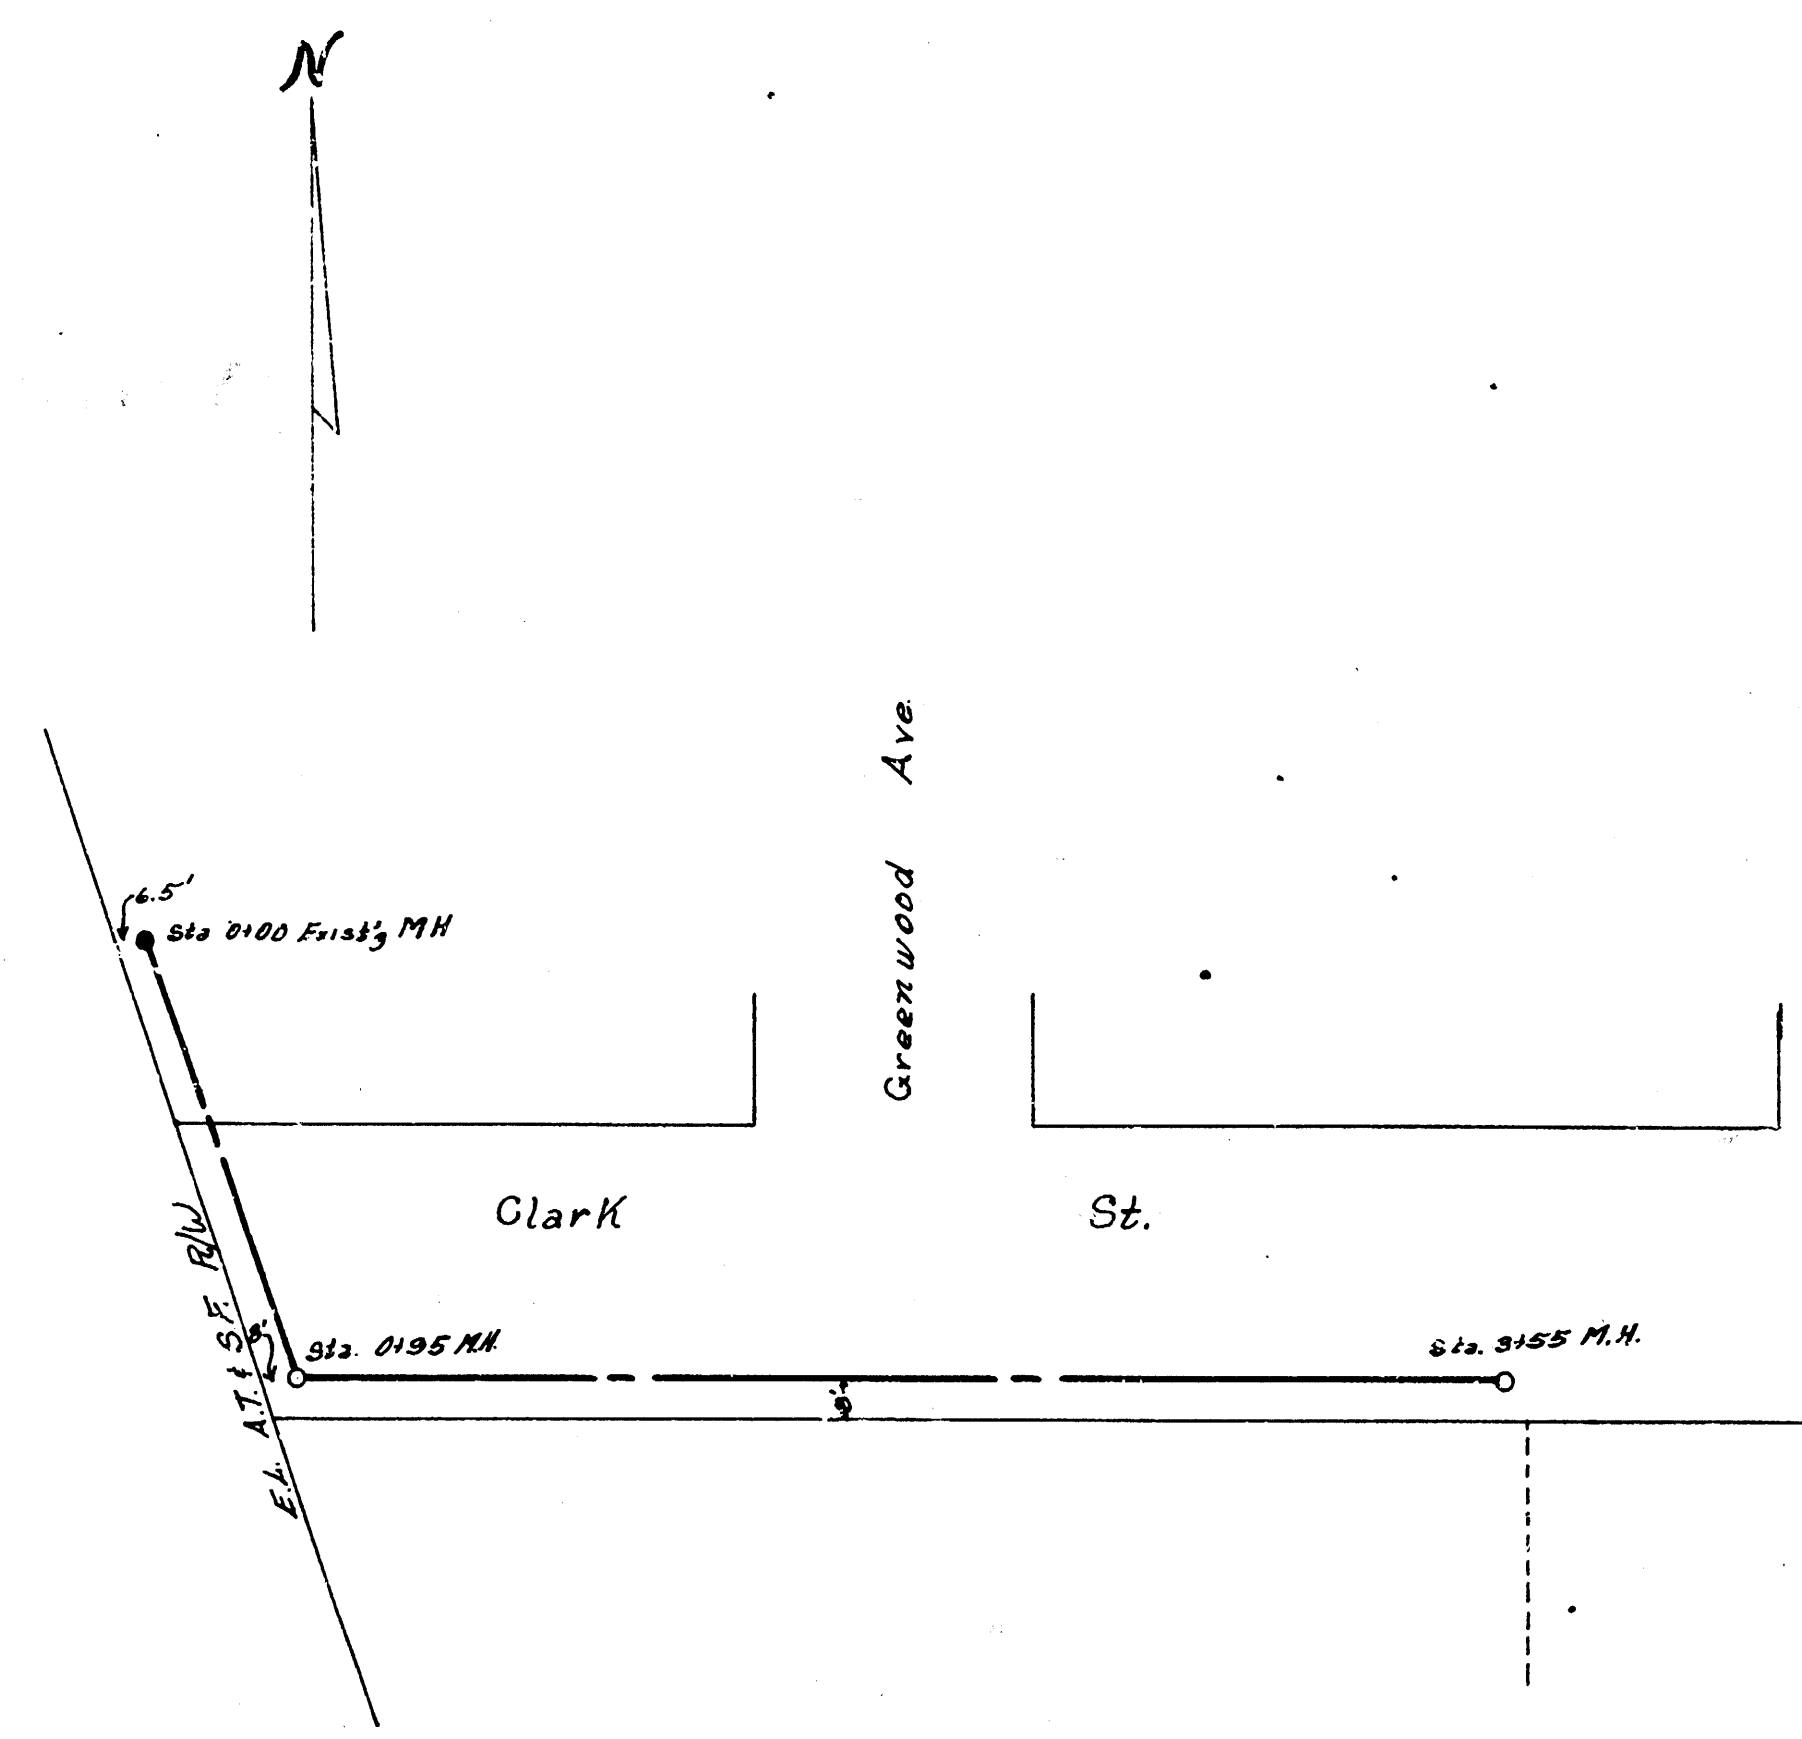



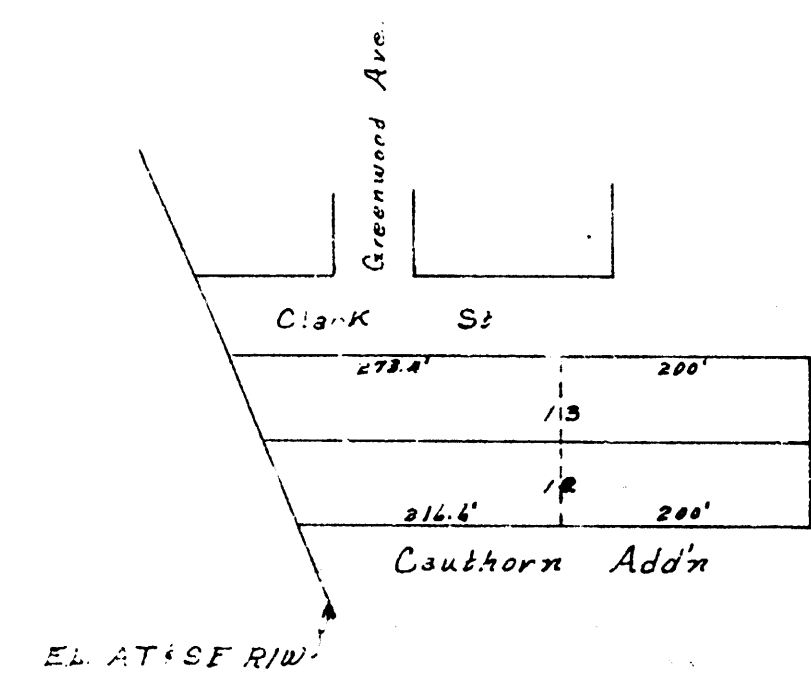


Scale: 1"=40'  
Back: 1/16"

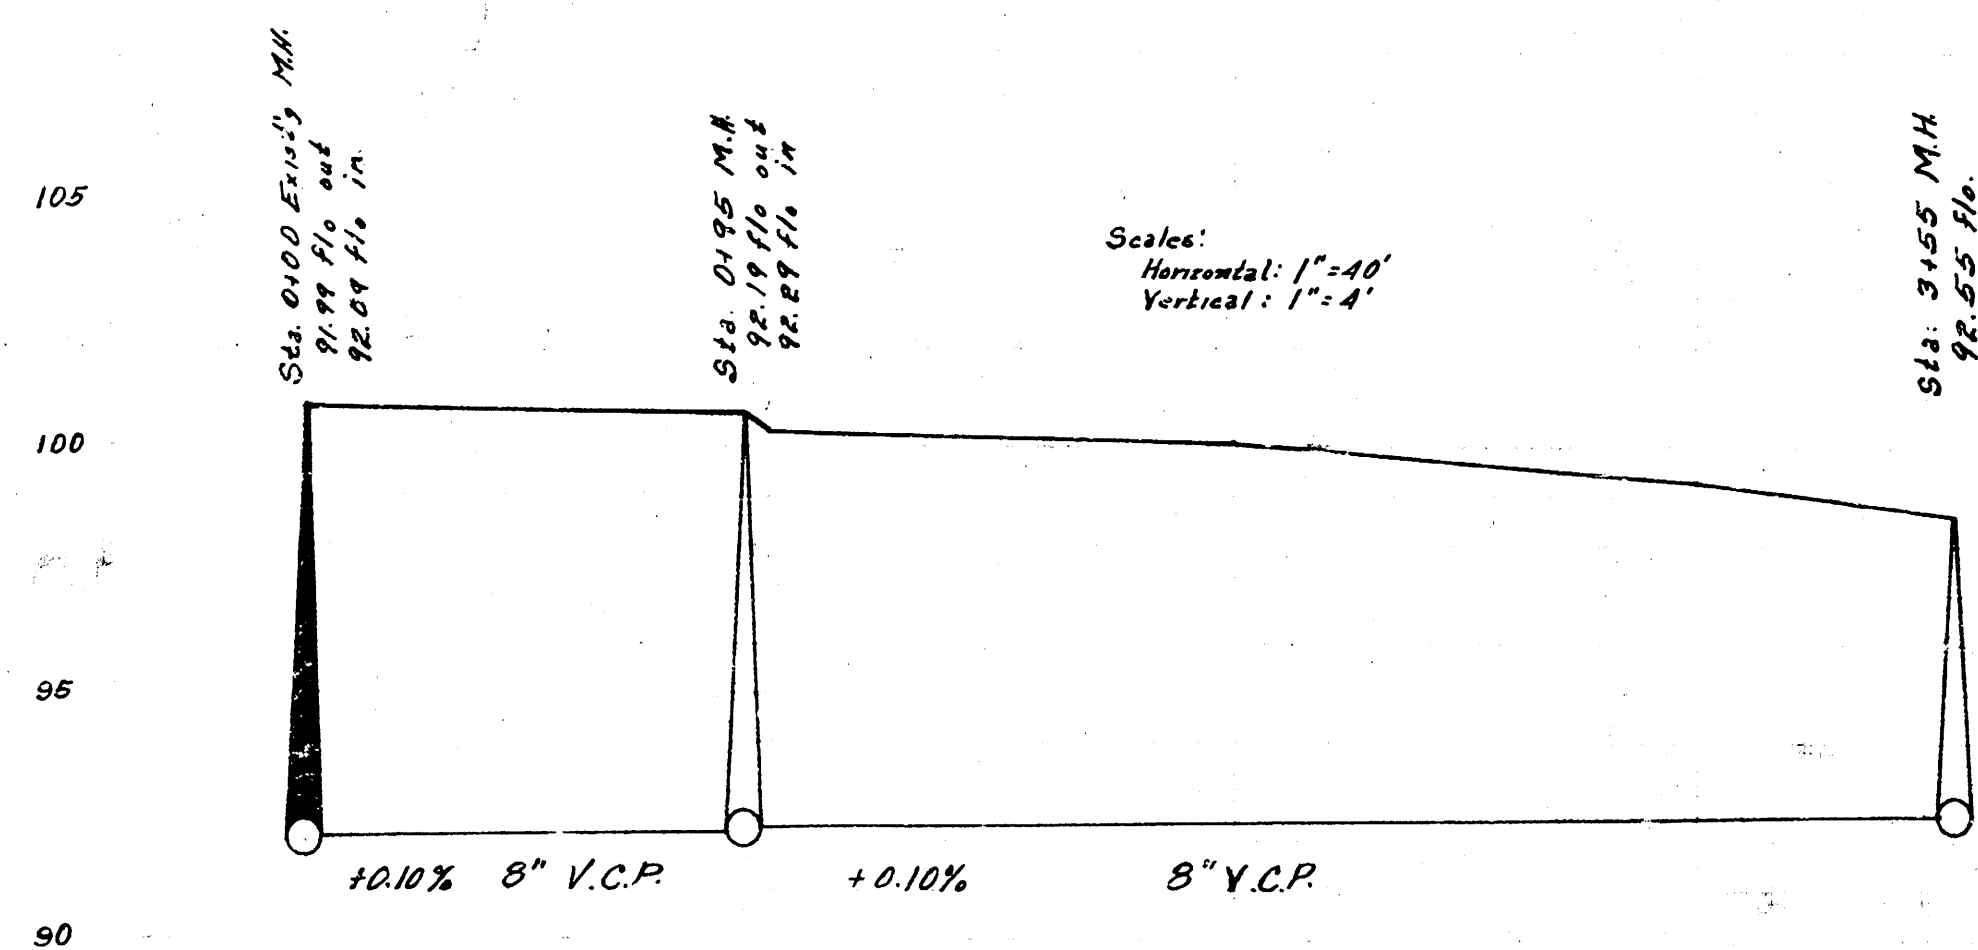


Scales:  
Horizontal: 1"=40'  
Vertical: 1"=4'

SUB-LAT Q, DIST. B, SS#20  
City of Wichita, Kansas  
L.K. White City Engineer  
April, 1951 Proj. No. C20-61

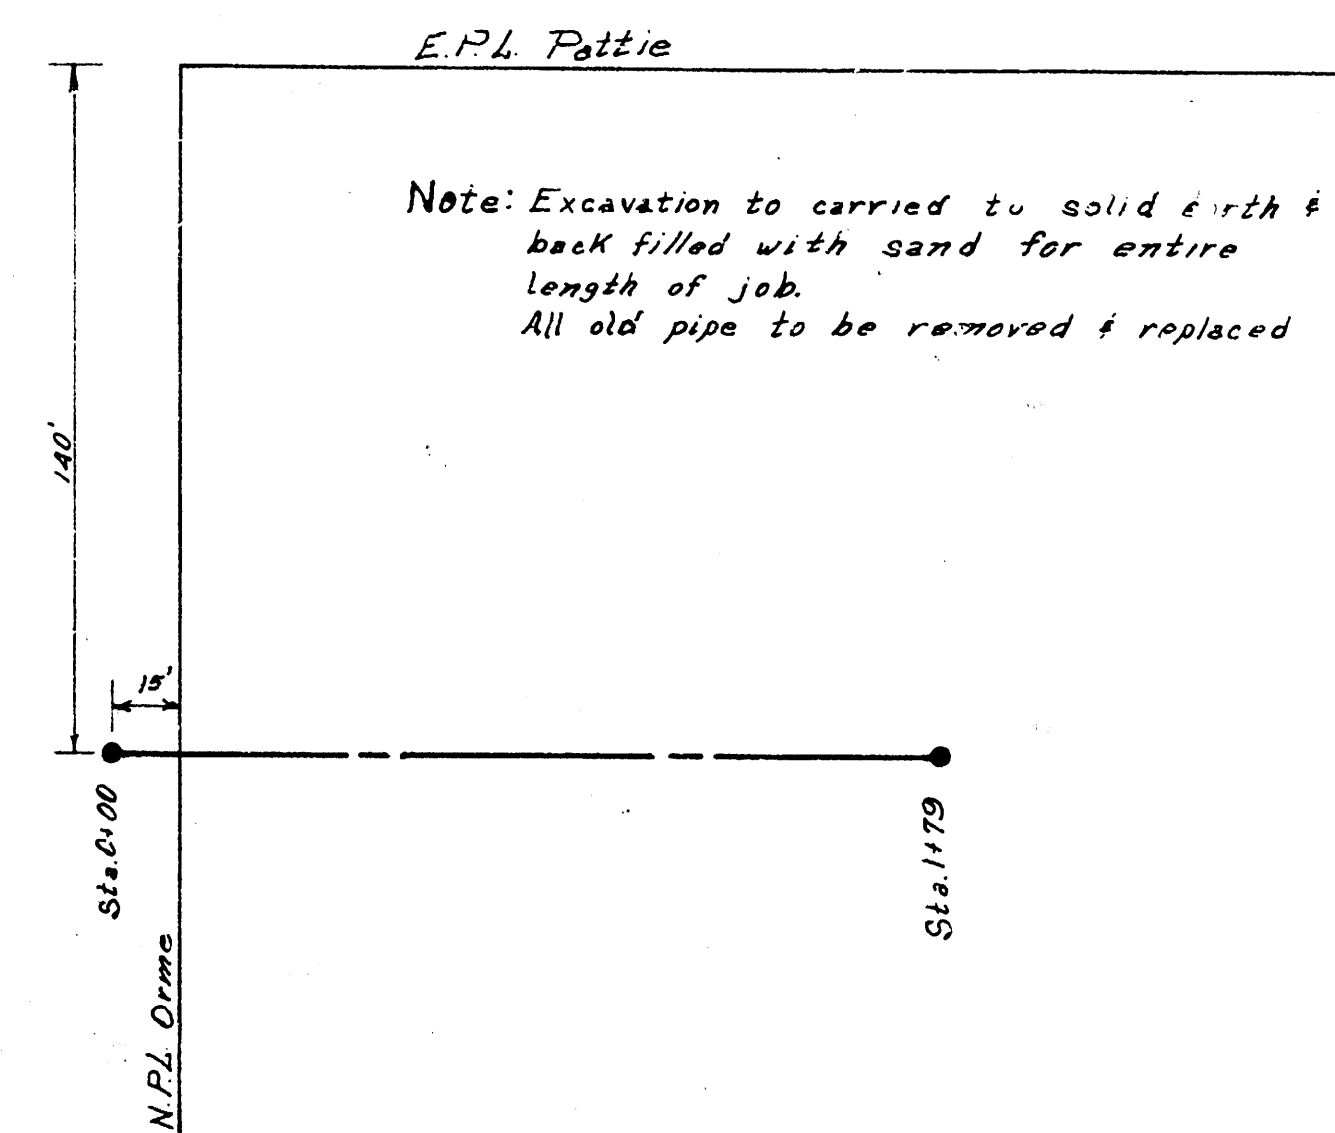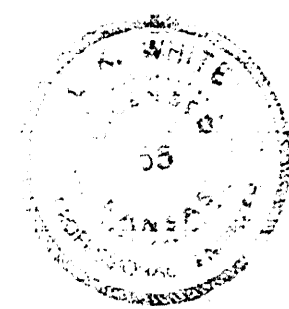

Scale: 1"=40'  
Back: Final Feature \*5

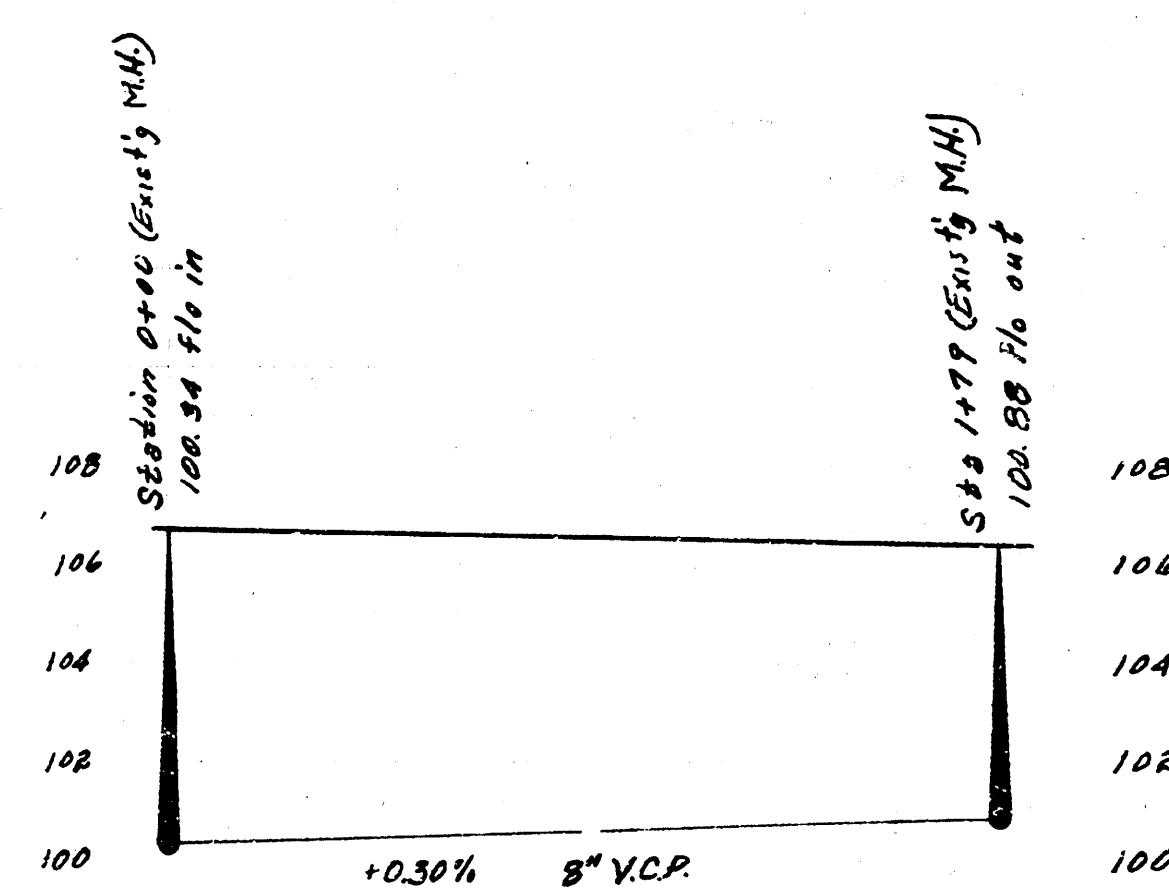

Scales:  
Vertical: 1"=4'  
Horizontal: 1"=40'

Reconstruction of portion of  
DISTRICT H, SS#20  
City of Wichita, Kansas  
L.K. White City Engineer  
March 1951 Proj. No. C28-22

