


LAT. T, DIST. B, S.S. 20
 WICHITA, KANSAS

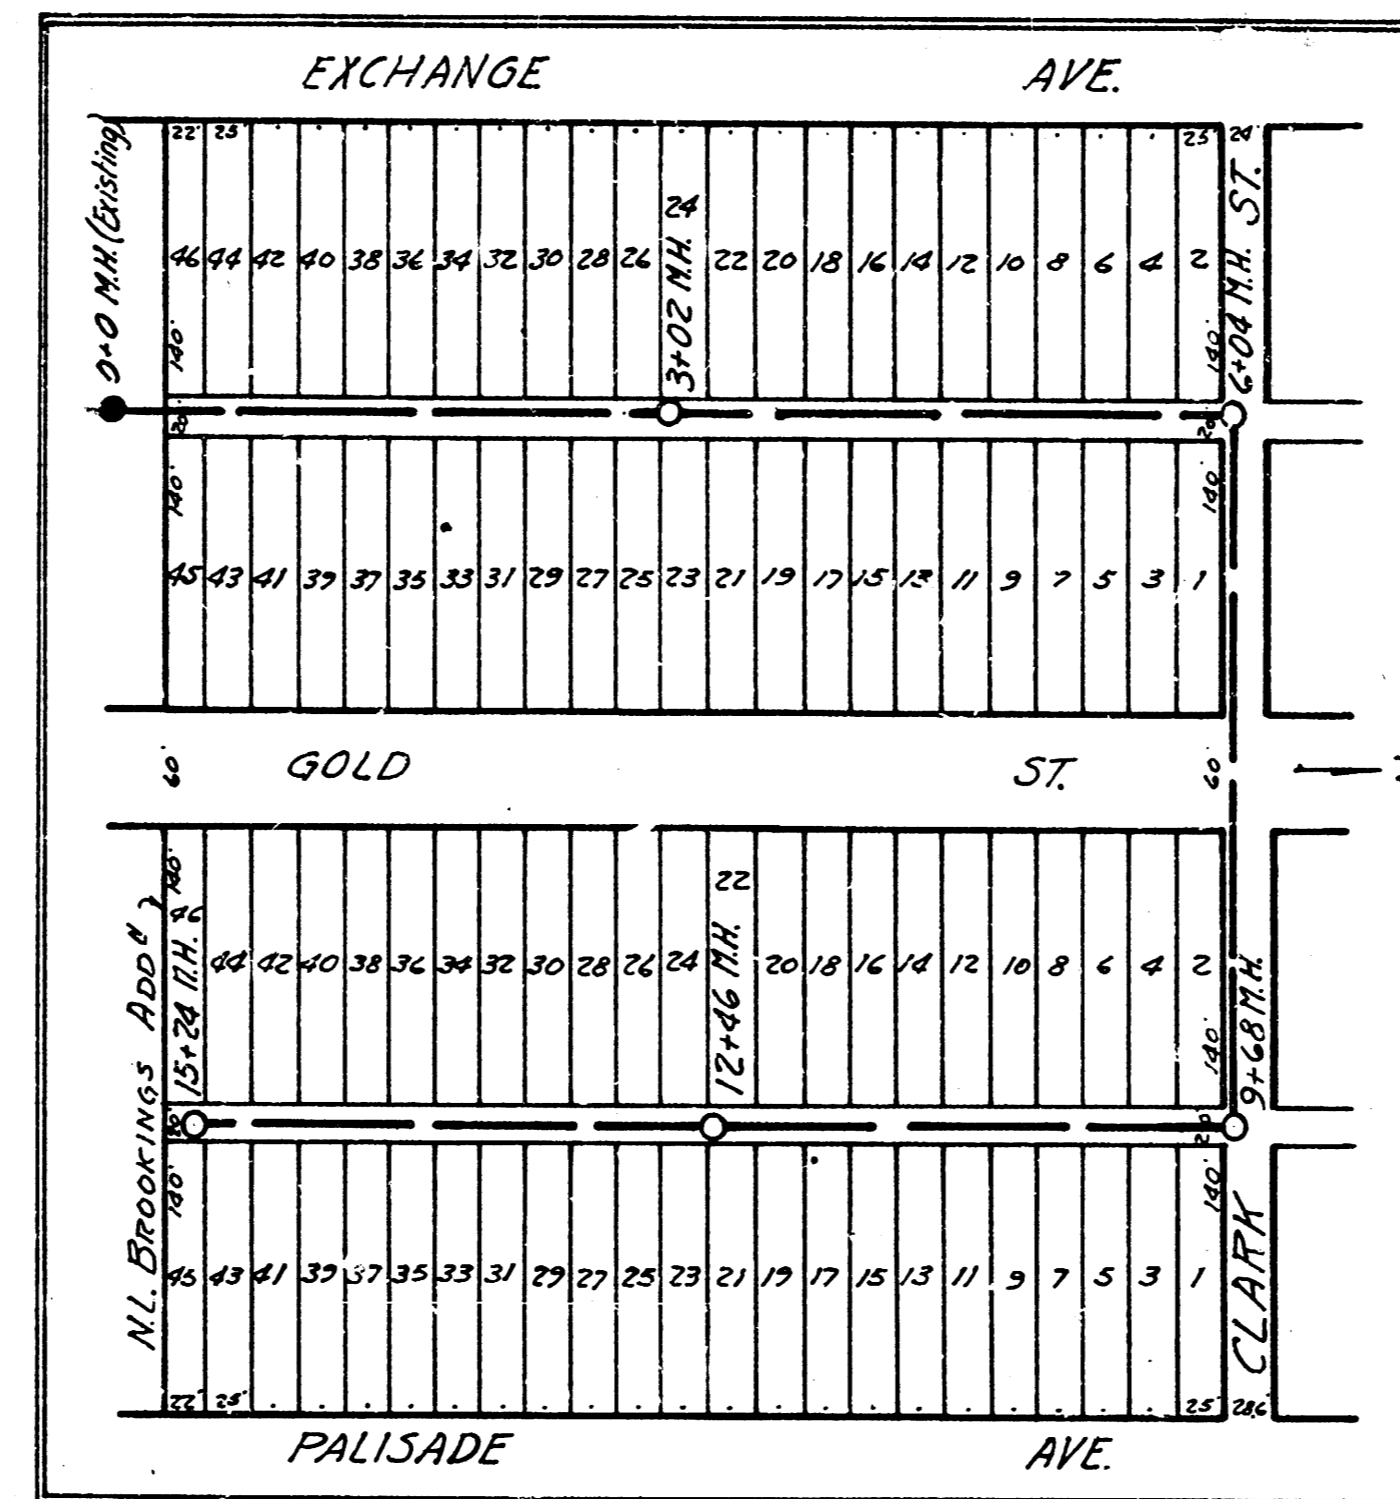

ENGINEERING DEPARTMENT
 CITY OF WICHITA, KANSAS
 P.L. BROCKWAY CITY ENGINEER
 B.E. SMITH ENGINEER OF DESIGN
 MARCH 1943 PLAN 1-100'

