
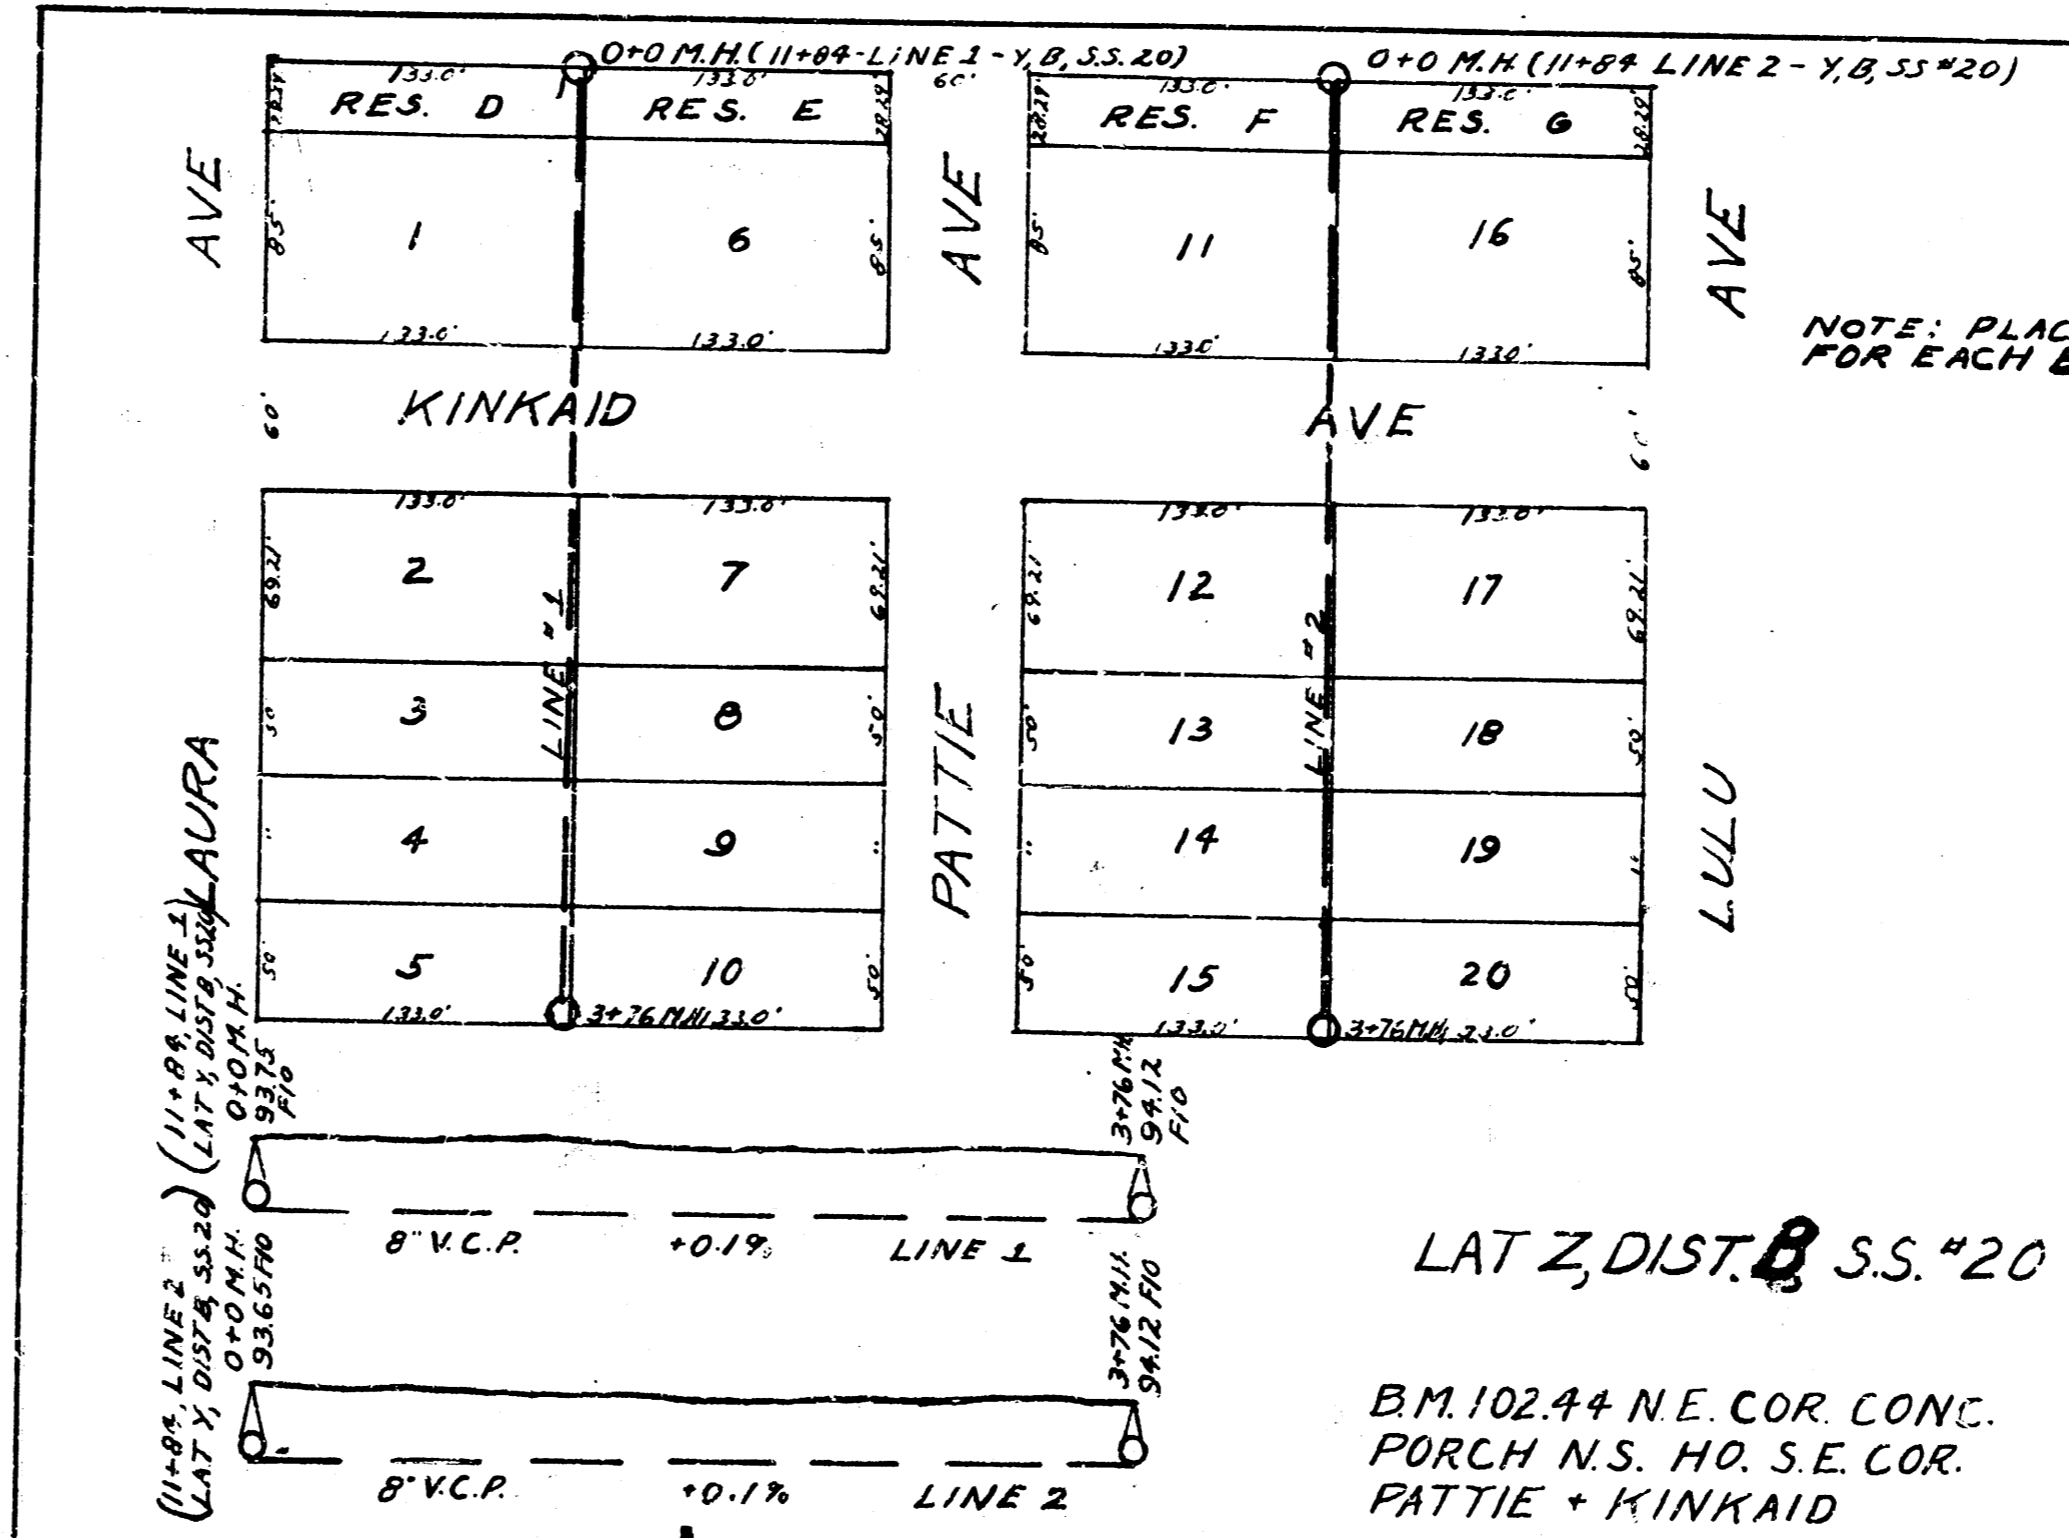
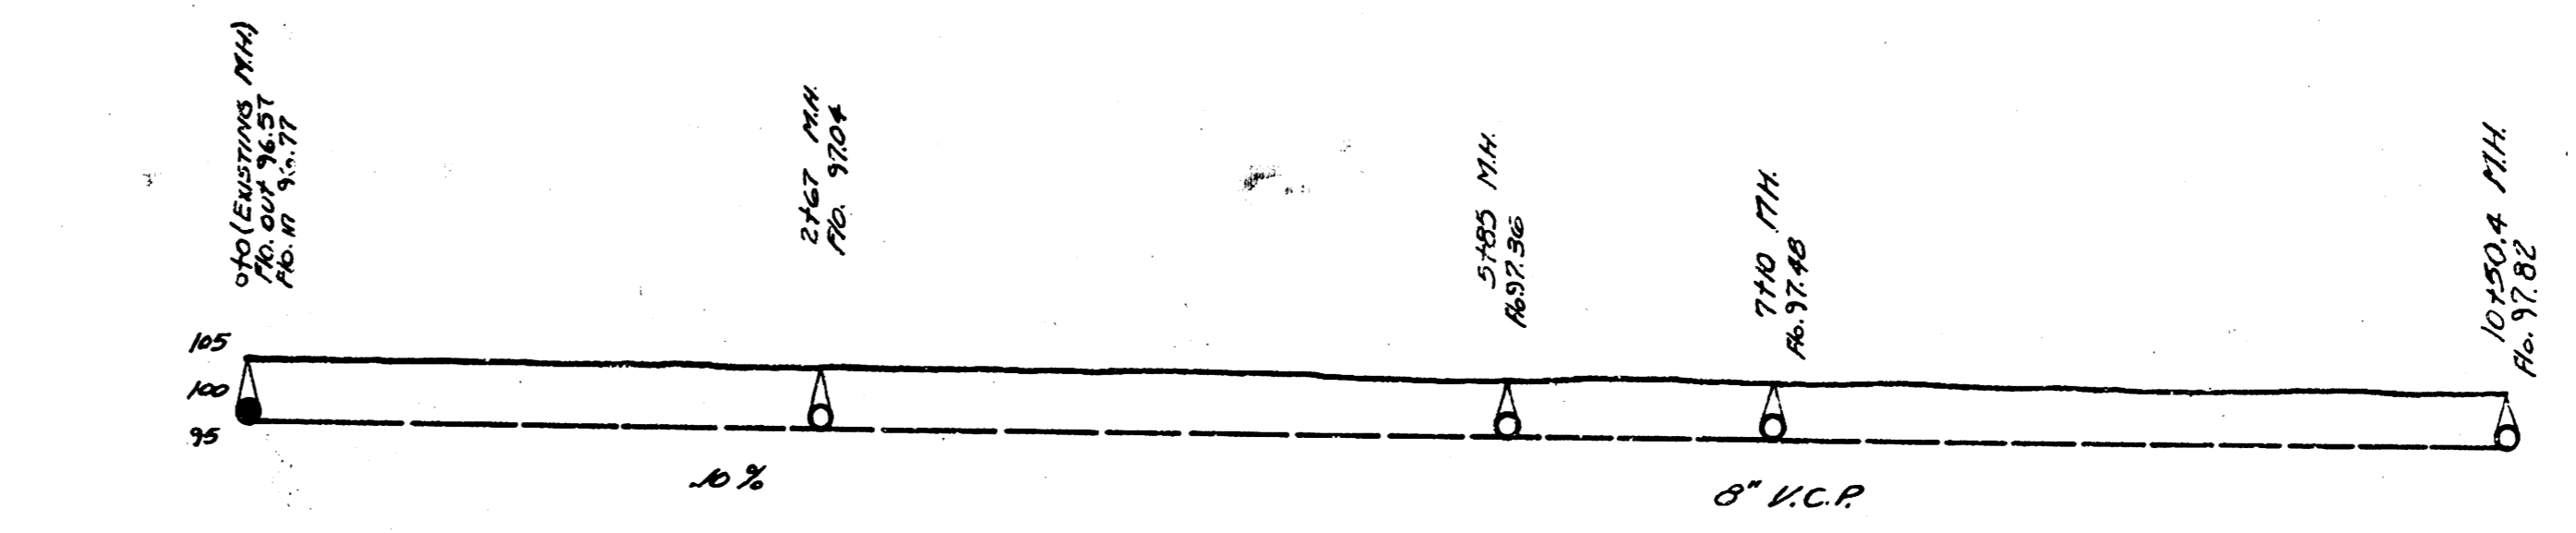
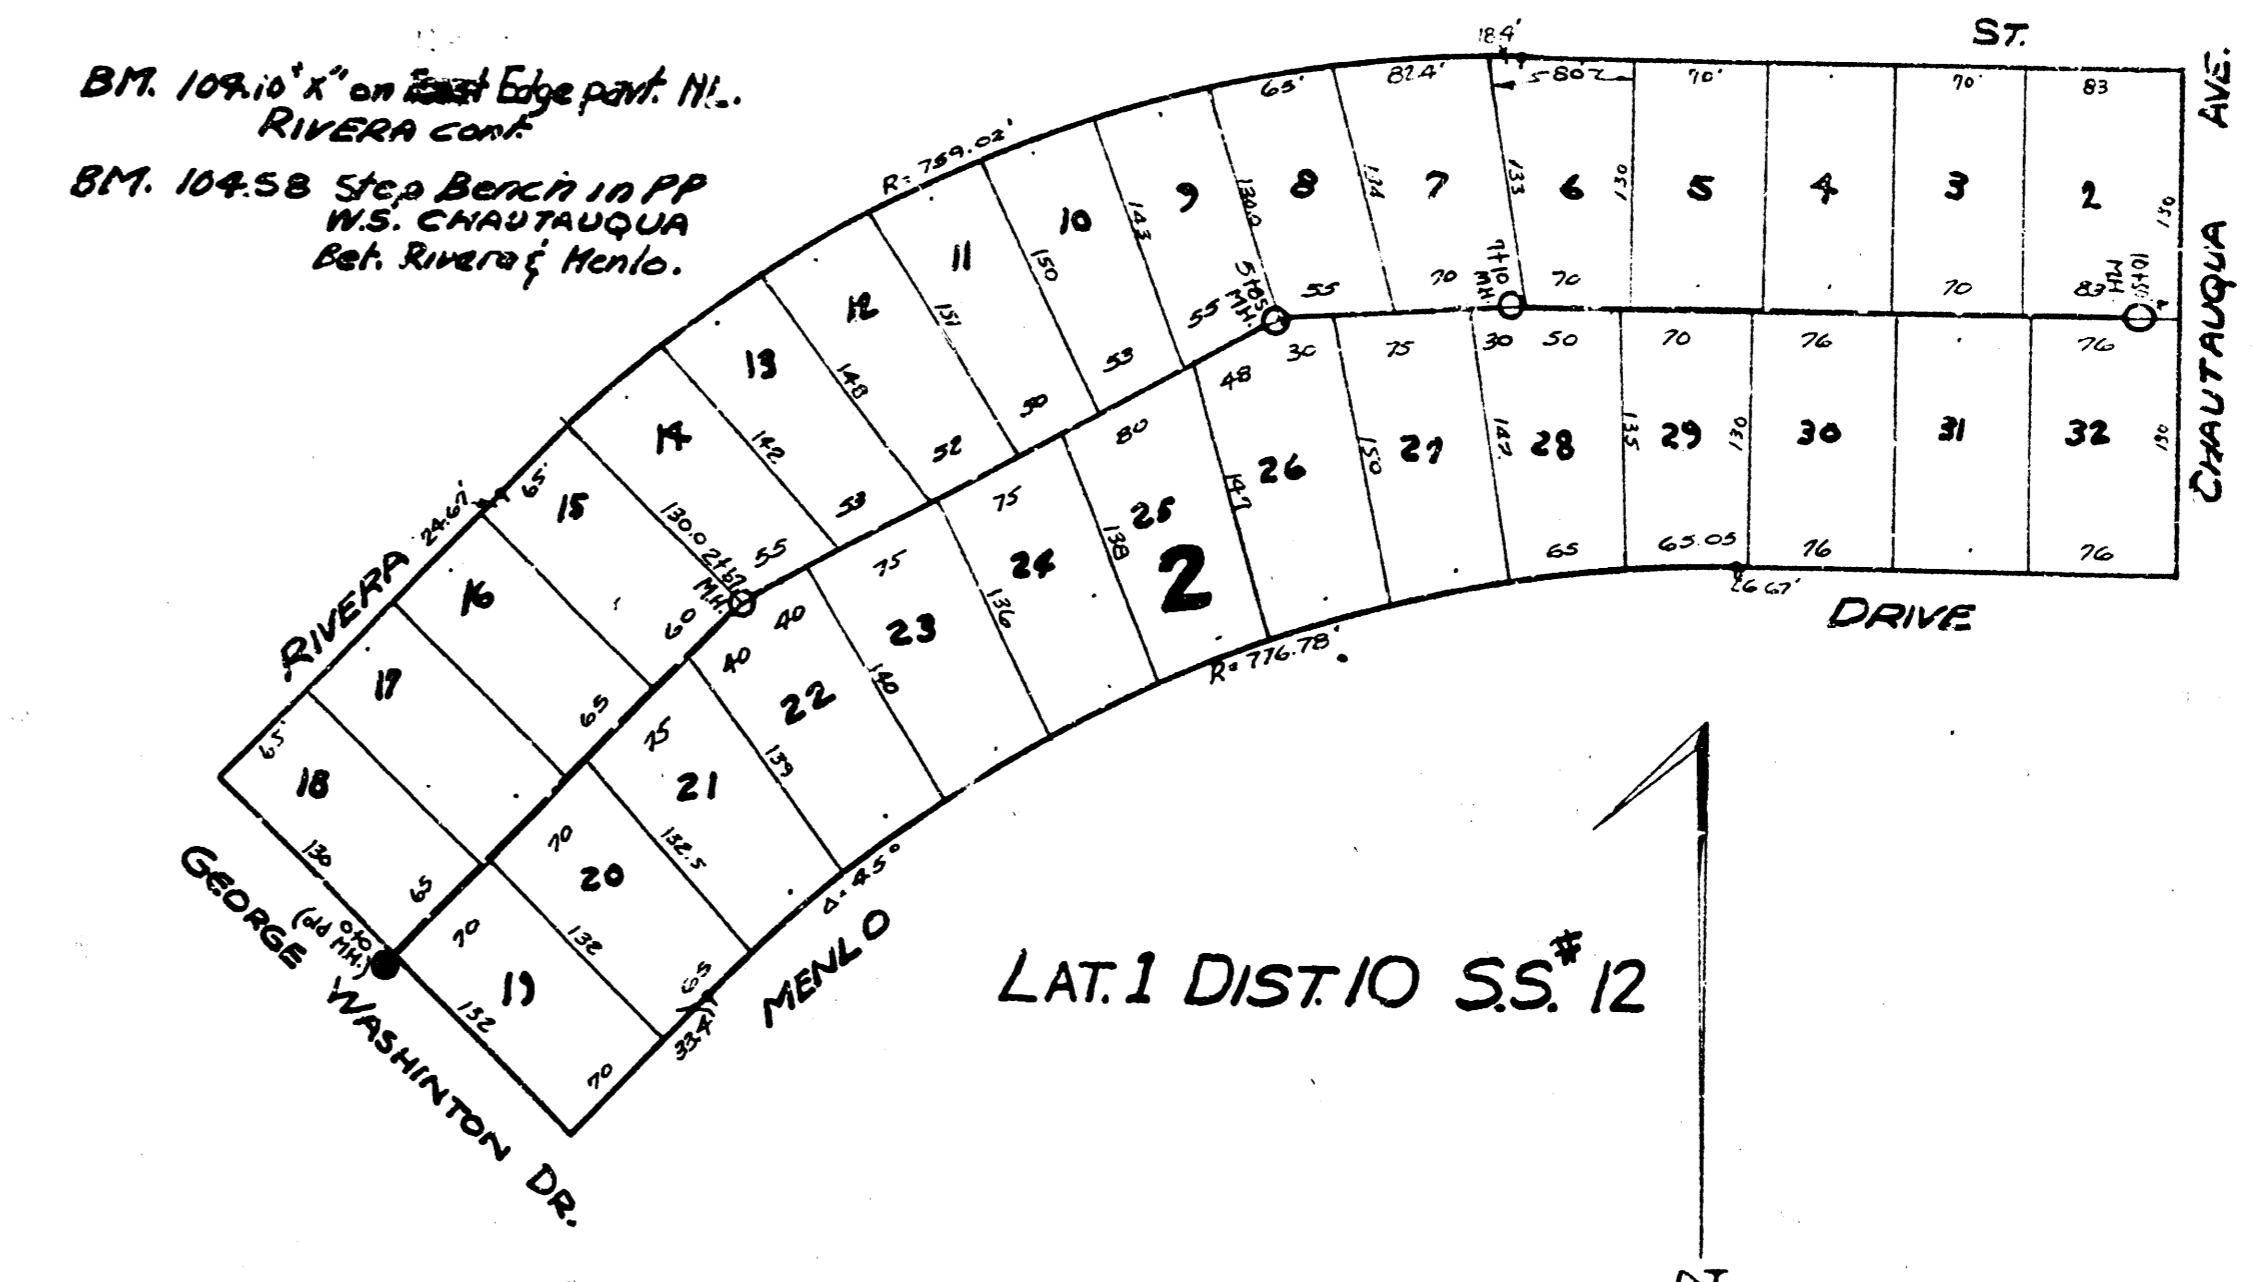


NOTE: PLACE ONE NYE FOR EACH BUILDING SITE.

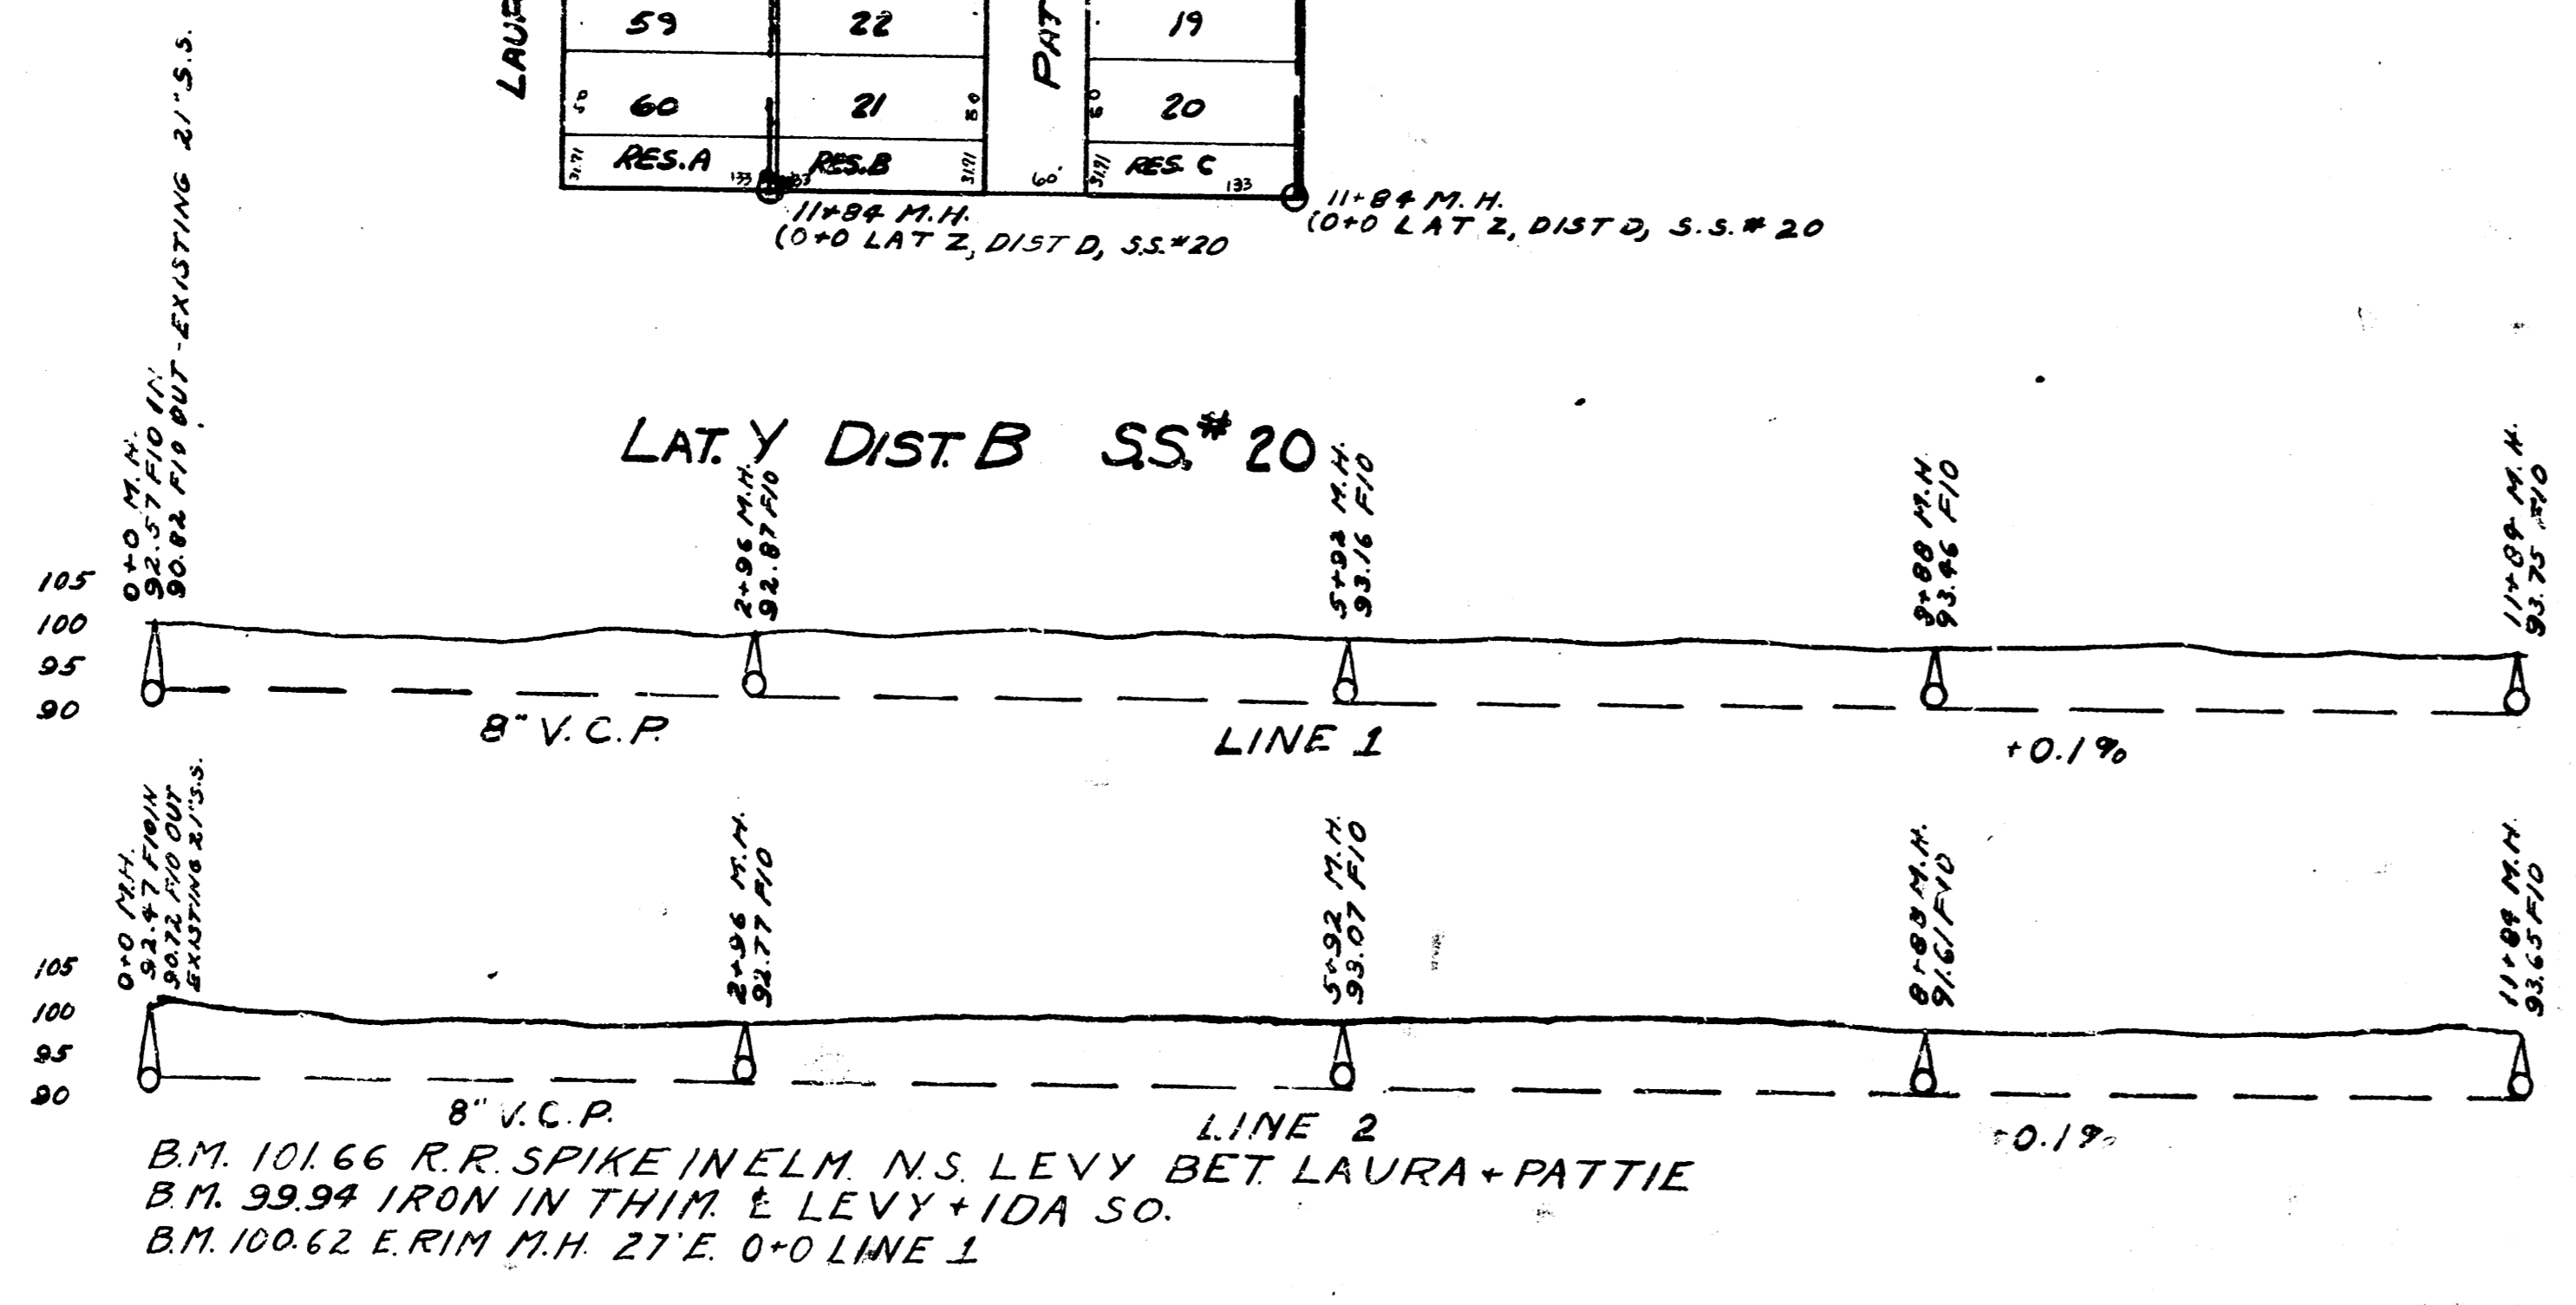

DEPARTMENT of SERVICE
 CITY of WICHITA, KANSAS
 SANITARY SEWER ENGINEERING DIVISION
 L.K. WHITE City Engineer
 MAY 1947
 LAT. 1 DIST. B SS. #20
 LAT. 1 DIST. 10 SS. #12
 LAT. 2 DIST. D, S.S. #20