




BM 117.7 Leach Blk. SE Corner Madison & 13th.
BM 170.9 SW Cor. 13th & E. 15th (City Nursery)

LAT. G, DIST. E, MAIN 12.

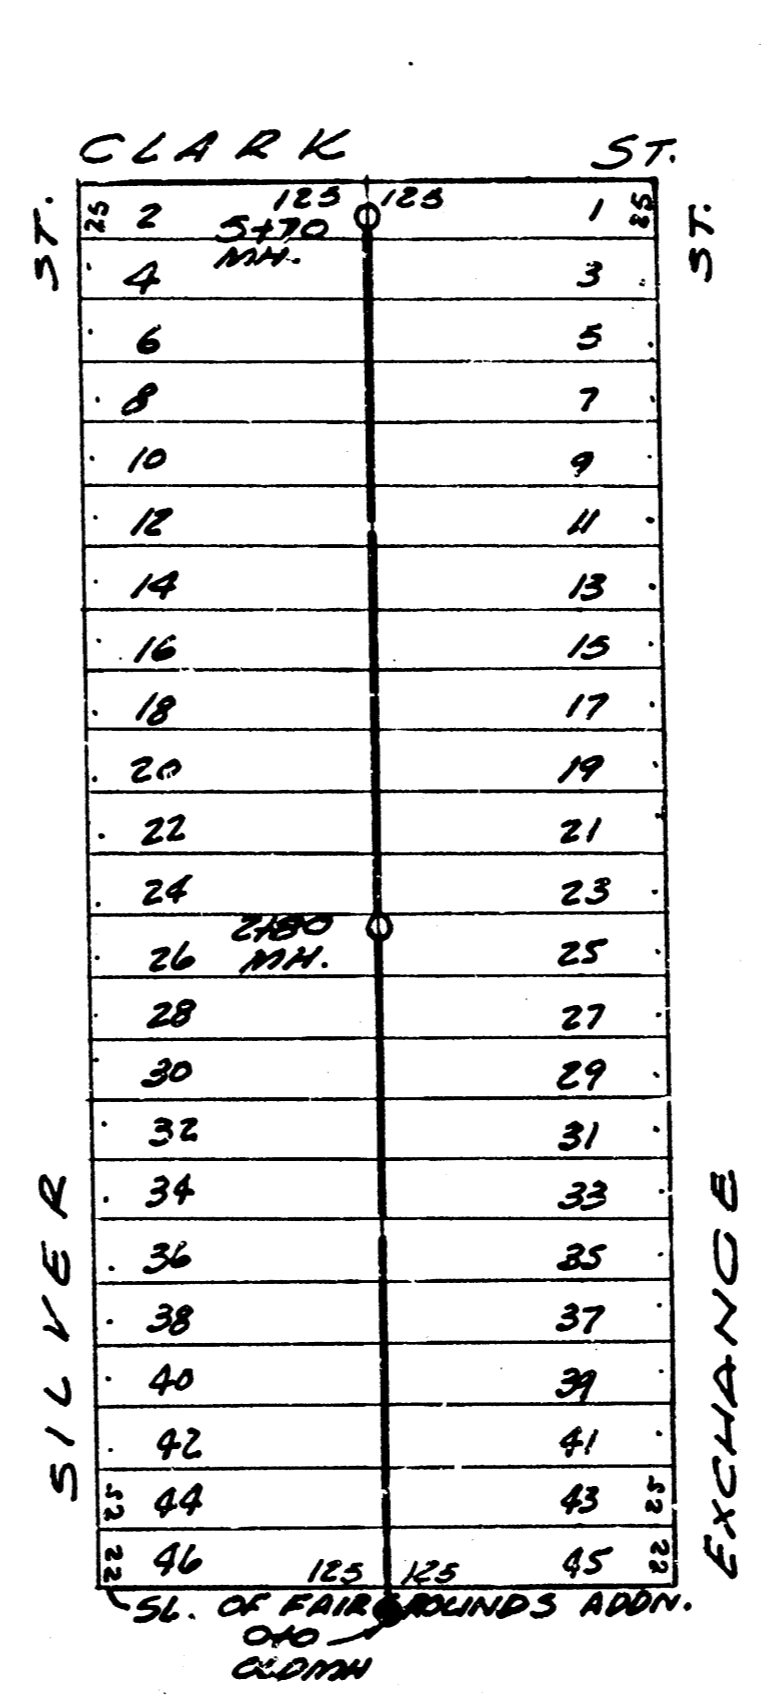

BM 100.75 60th Spike S.S. K.G.E. Pole 100' W. of Exchange N.S. Clark.

LAT. 4, DIST. B, MAIN 20

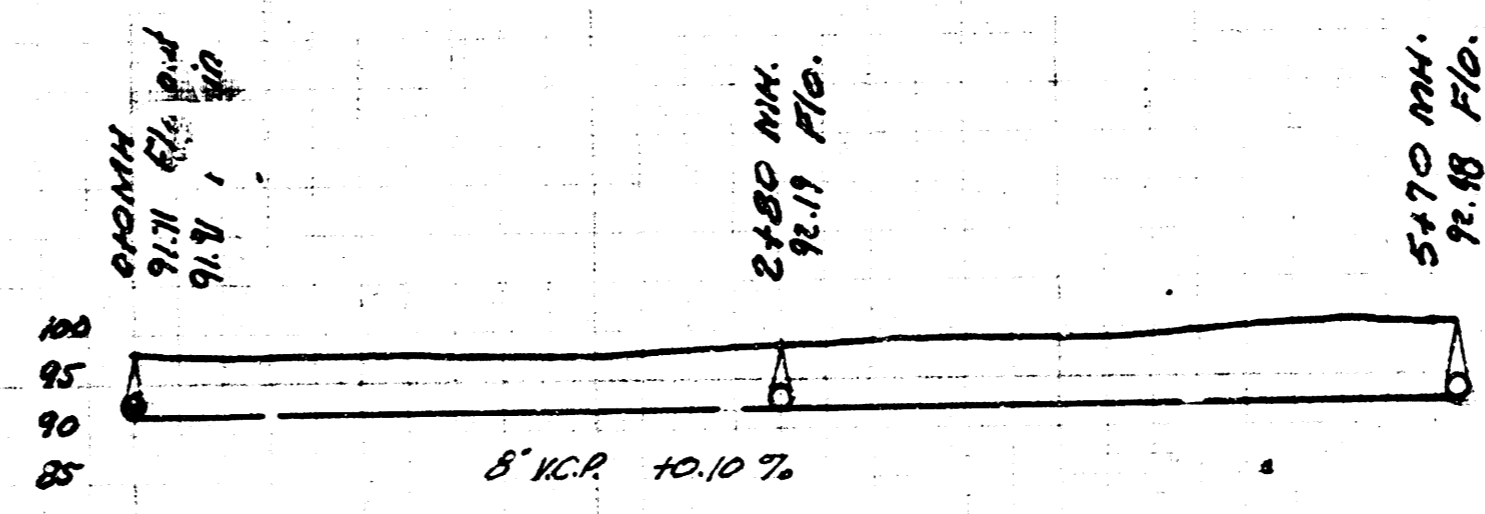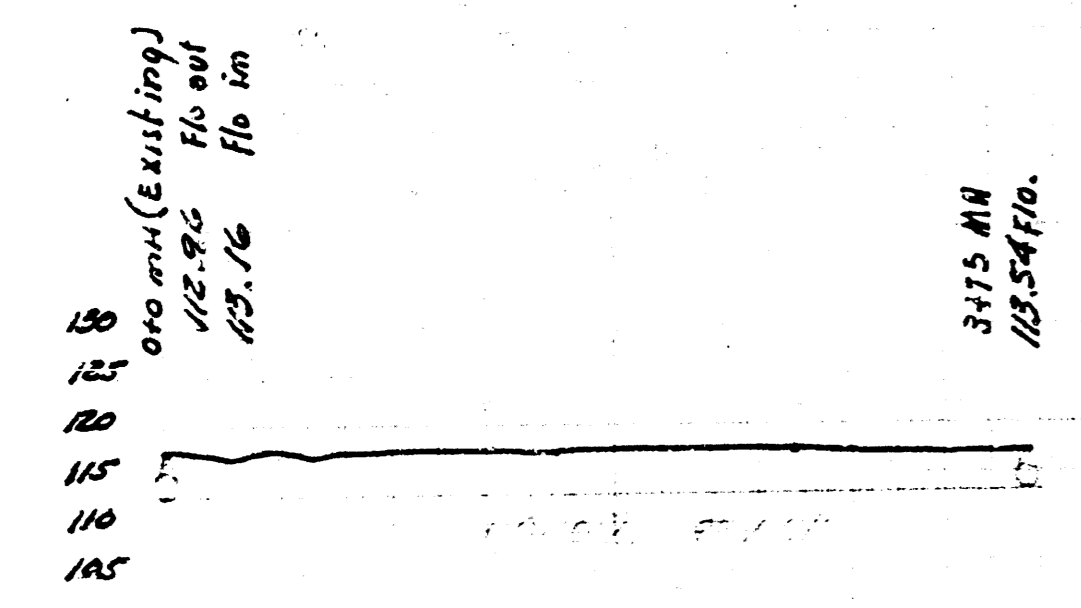

LAT. 4, DIST. B, MAIN 20
LAT. G, DIST. E, MAIN 12
CITY OF WICHITA, KANSAS
L.K. White City Engineer
Date 11-26-48 Proj. No. C28-31