
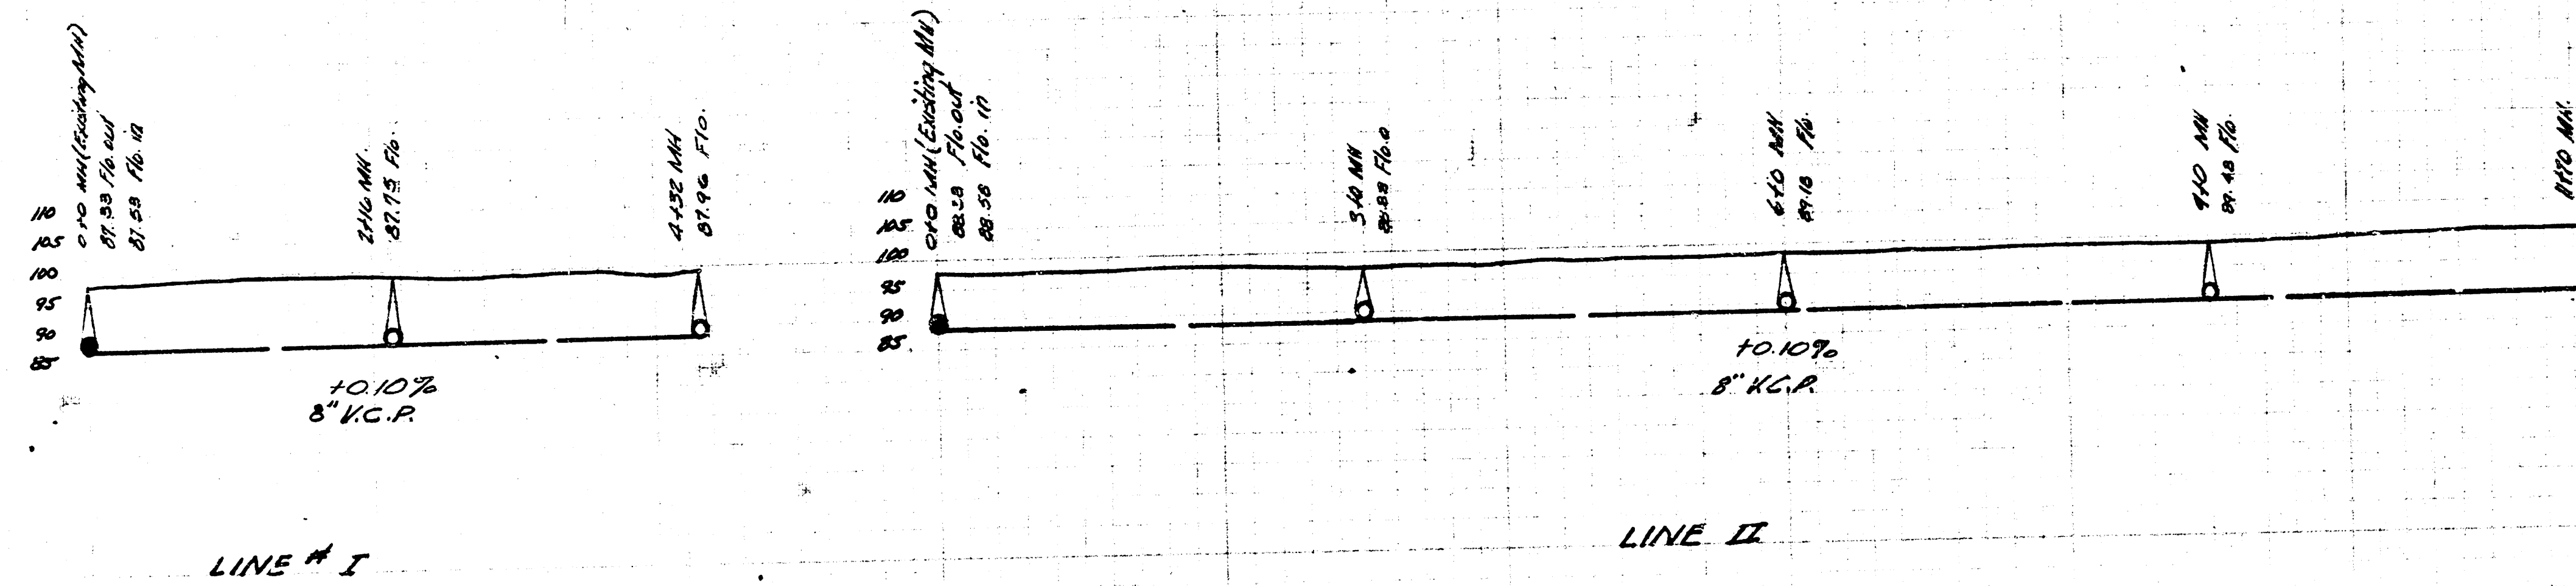


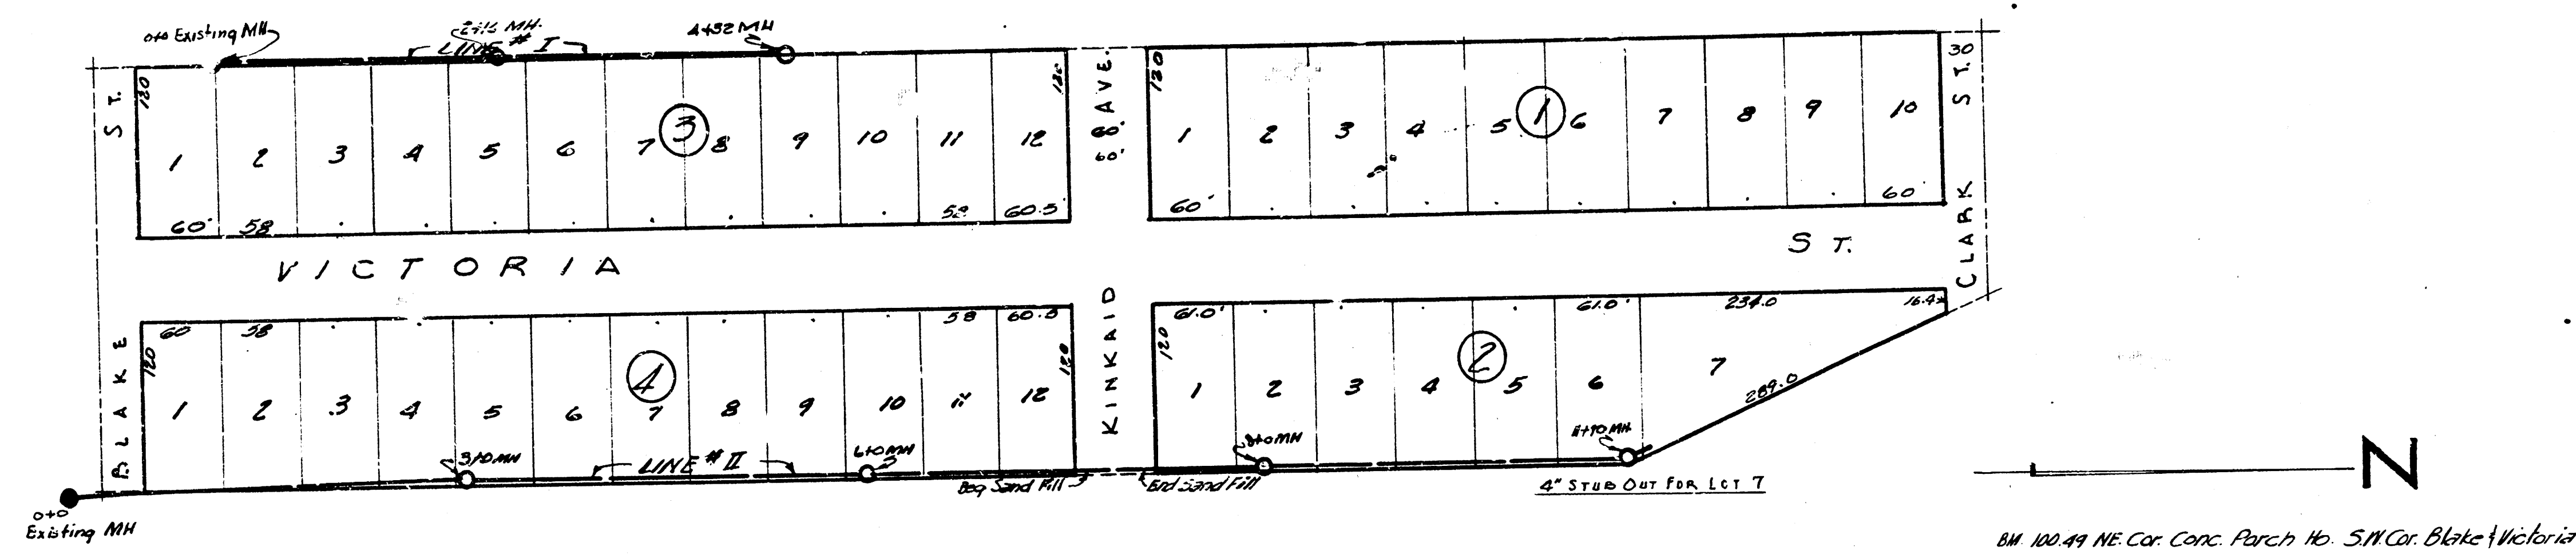

LAT. 5 DIST. B MAIN 20
 City of Wichita, Kansas
 L.K. White City Engineer
 Proj. No. C28-37 Date 11-24-48