


KING - MICHAELSON'S FOURTH ADDITION

See Plan Lot 5 Dist B Main 20 for sewer to serve lots 46-53 incl.

NOTE TO ARCHITECT/ENGINEER: GETS SIZE OF SEWER TO BE CHANGED FOR SIZES UNDER LINE I - SEE PLAN

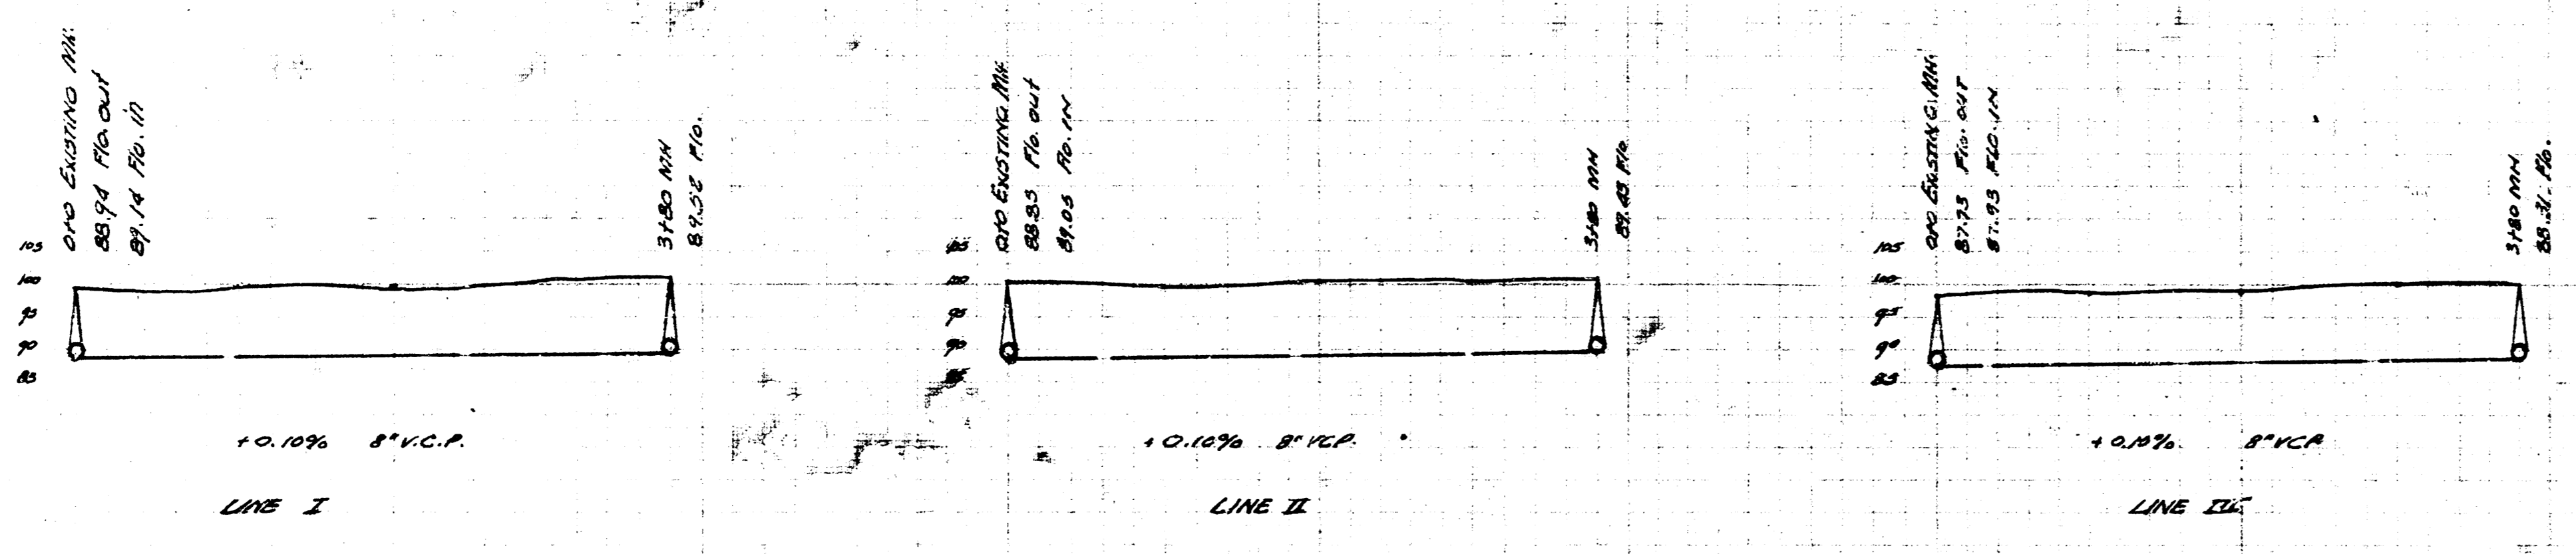

LAT. 6 DIST. B MAIN 20
KING - MICHAELSON'S 4TH ADDITION
CITY OF WICHITA, KANSAS
L.K. WHITE CITY ENGINEER
Date 12-16-48 Proj. No. C28-38