
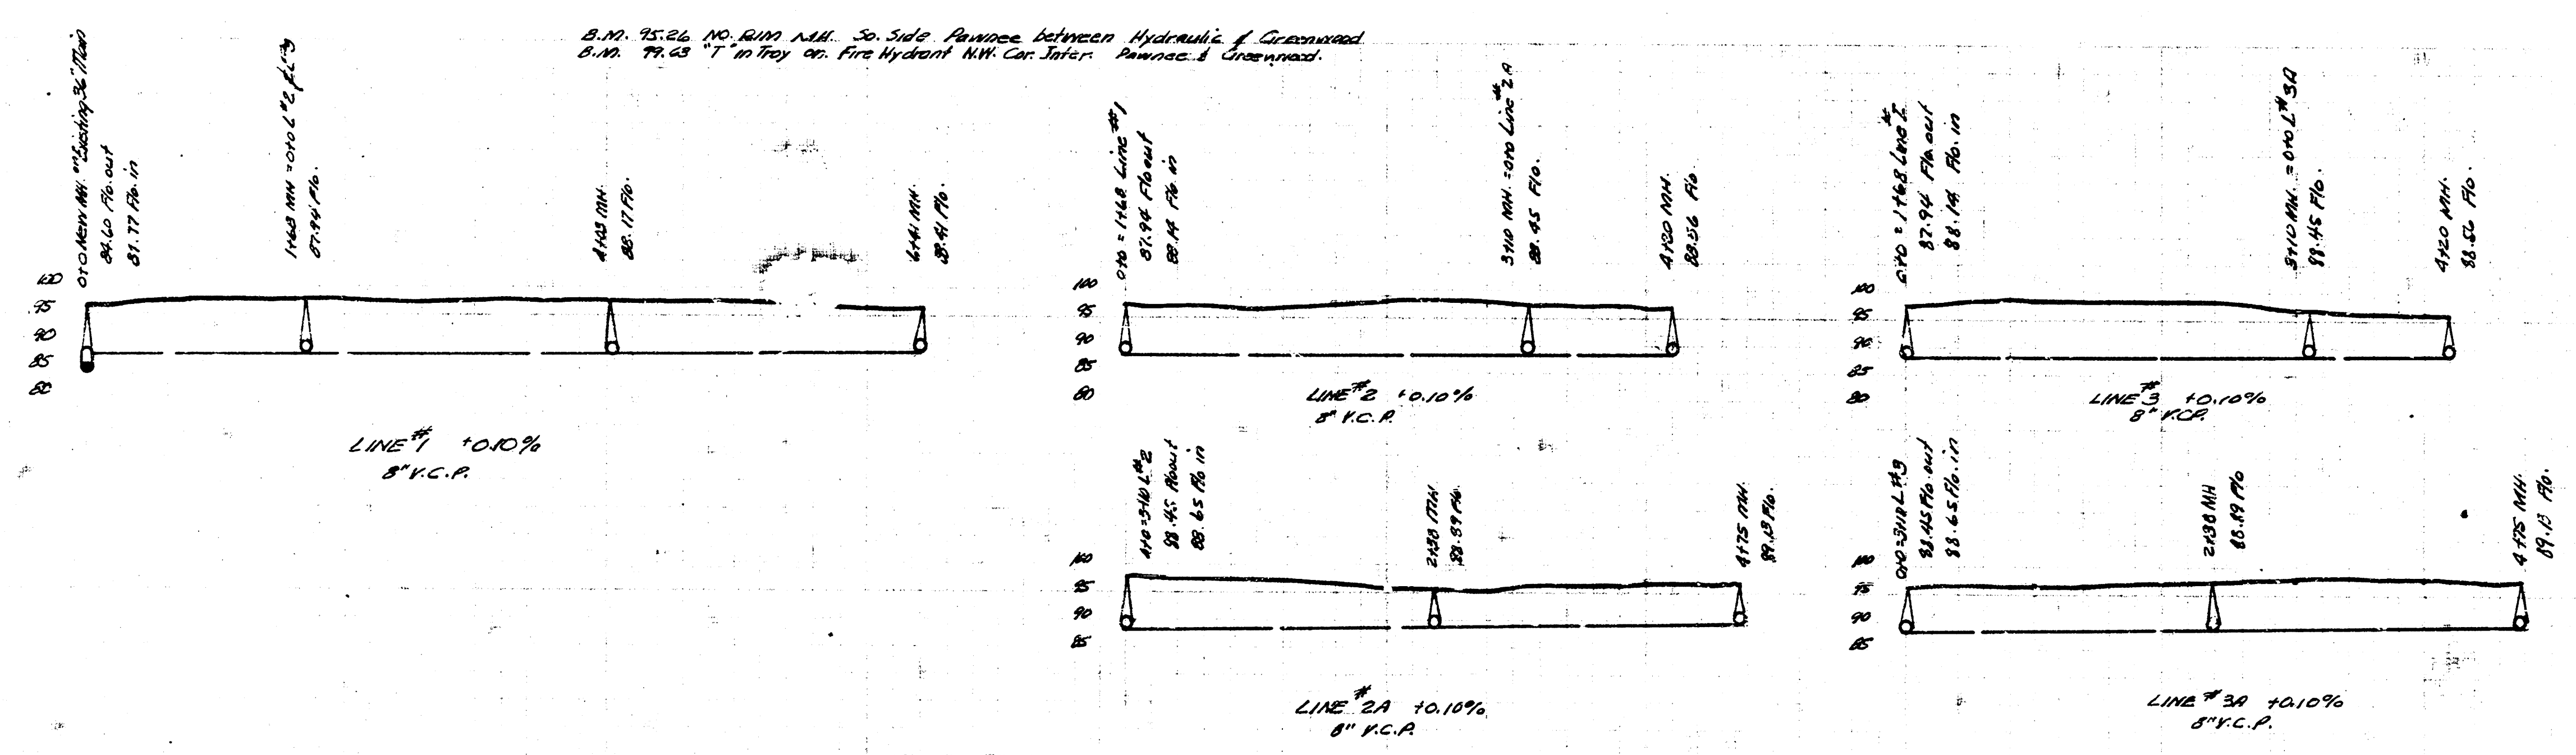


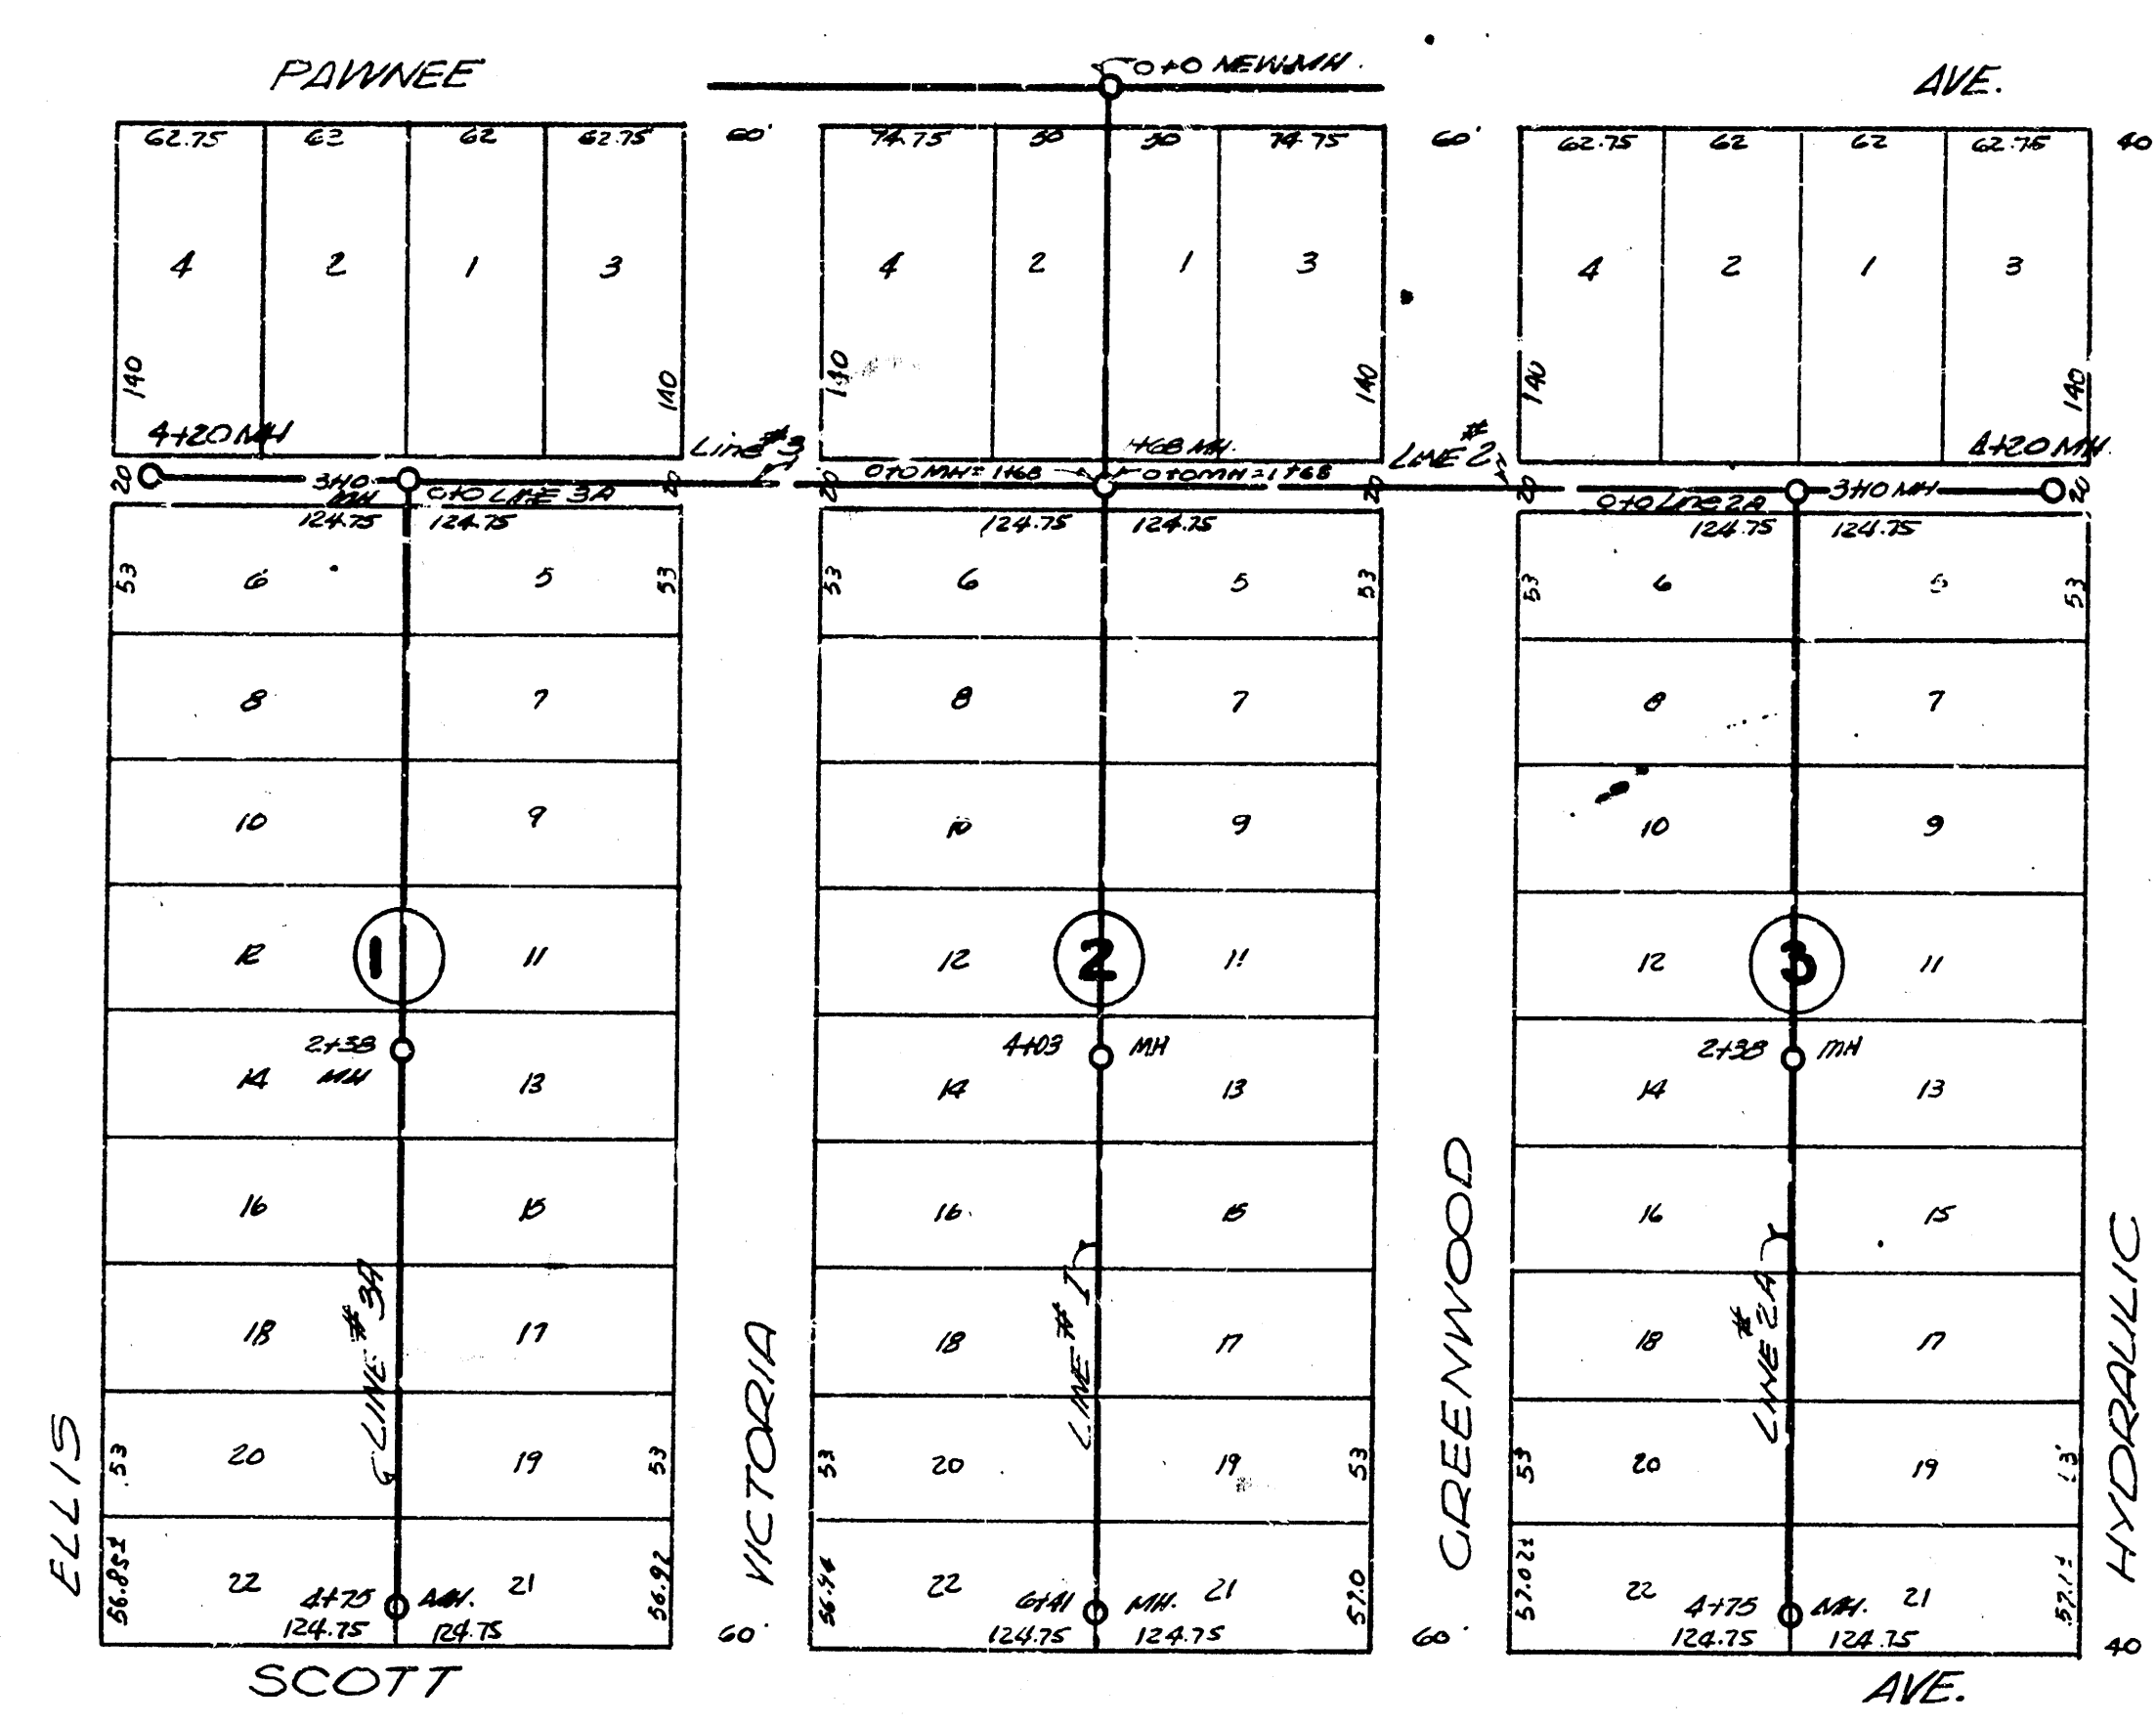

LAT. 7, DIST. B. SS# 20
 CITY OF WICHITA, KS.
 L.K. WHITE City Engineer
 Date: 6-25-49 Proj. No C29-13