



B.M. South rim manhole
Sta. 0+00 El. 97.76

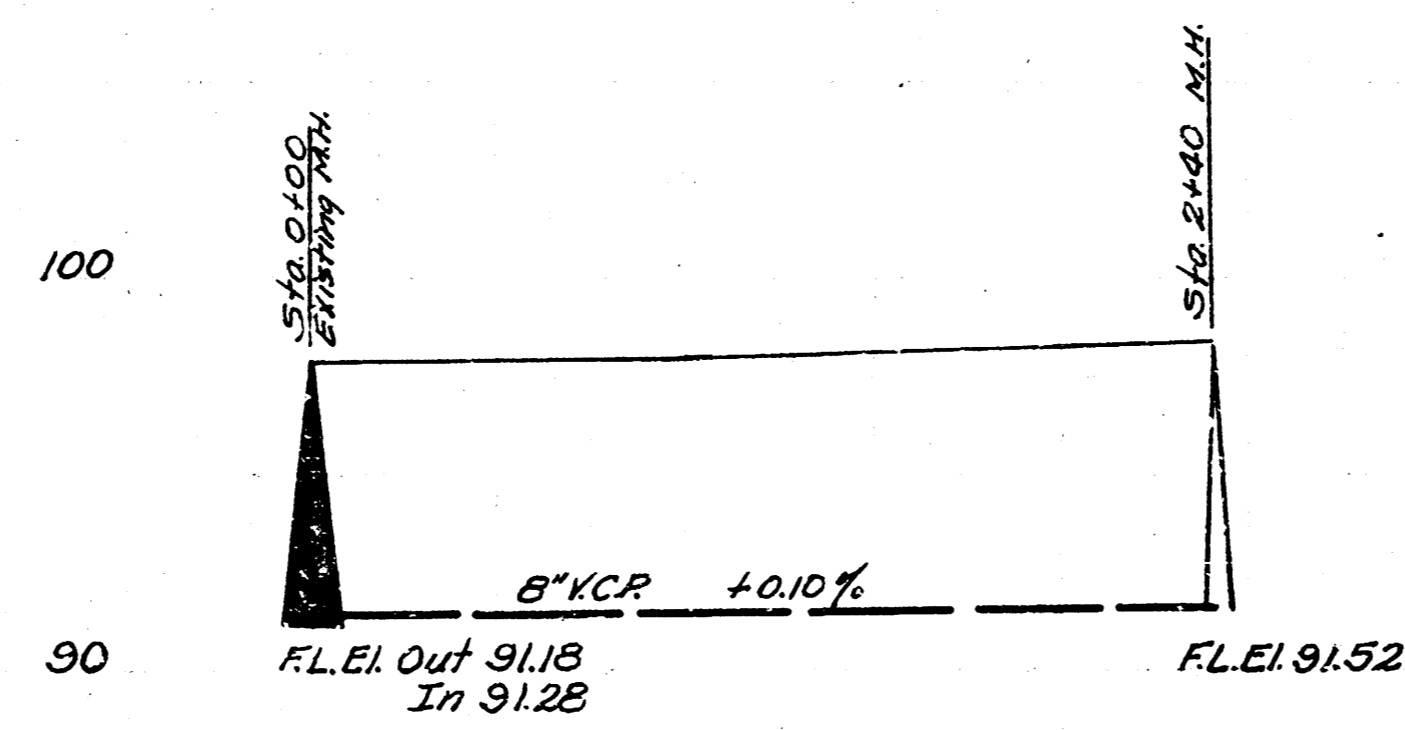

LAT 21 DIST B MAIN 20
CITY OF WICHITA, KANSAS
L.K. WHITE CITY ENGINEER
Proj. No. C21-25

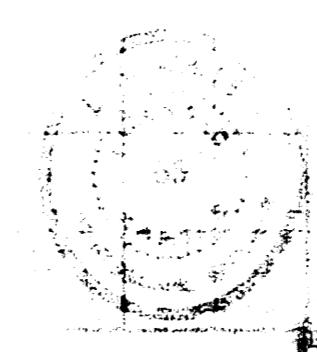

J.L.A.
S.M.S.
42