



B.M. Elev. 101.94 - J in Jones back of walk N.N.E. cor. Santa Fe & Levy.

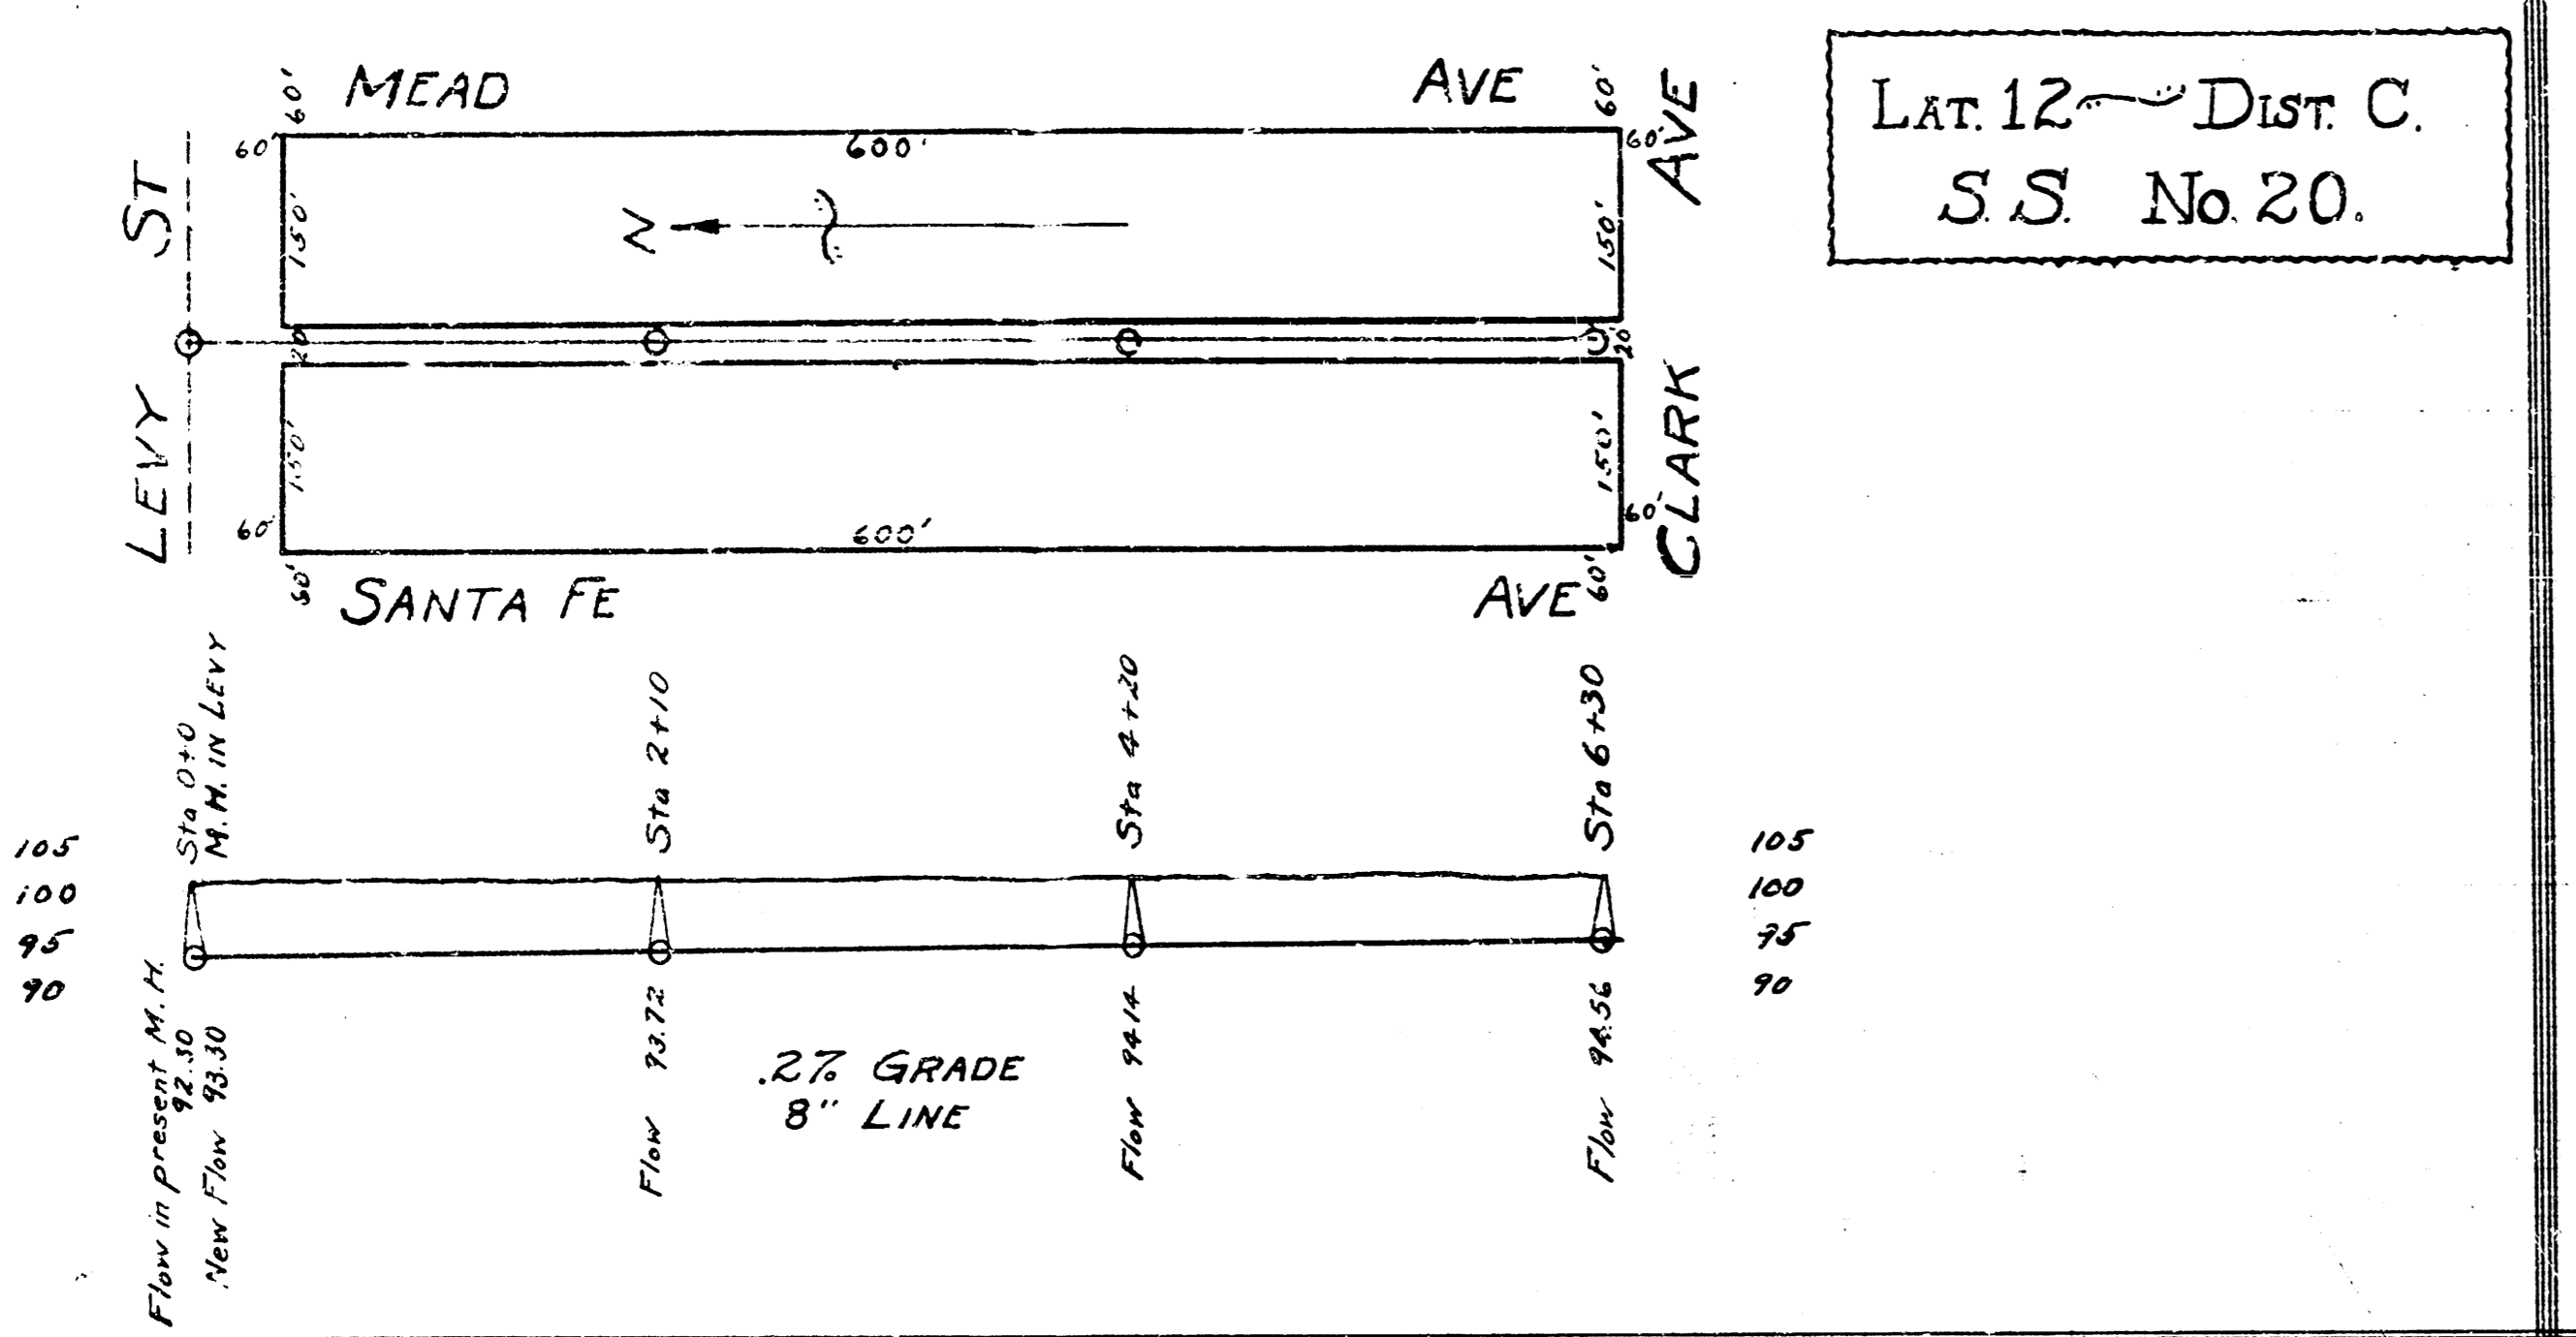

B.M. Elev. 108.40 Standard S.E. cor. Douglas & Hydraulic.

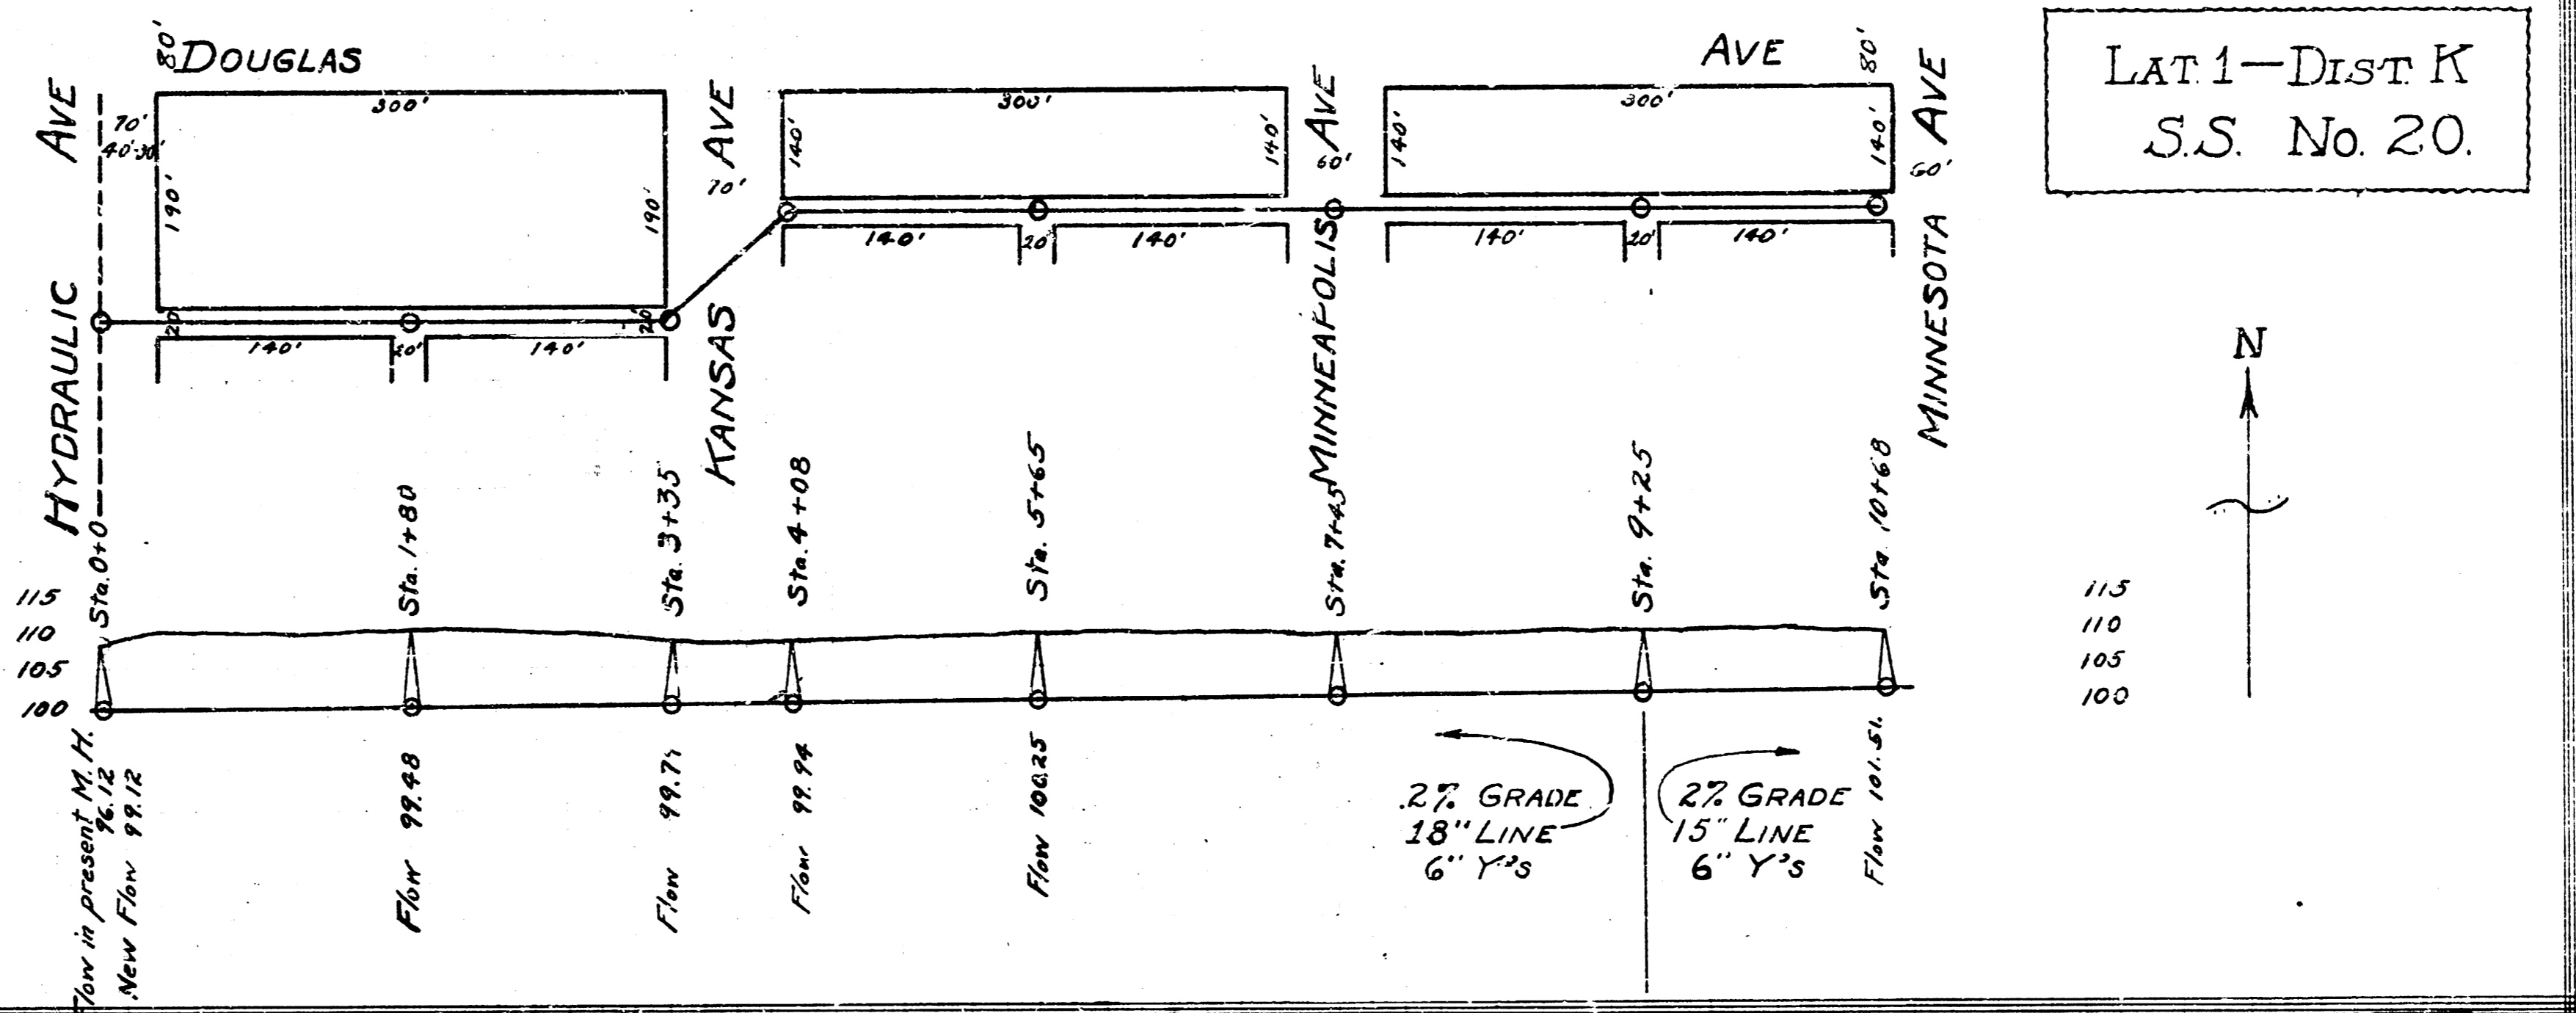

B.M. Elev. 115.31 B in Ball c/c of walk N.-N.W. cor. Piatt & 9th.

