

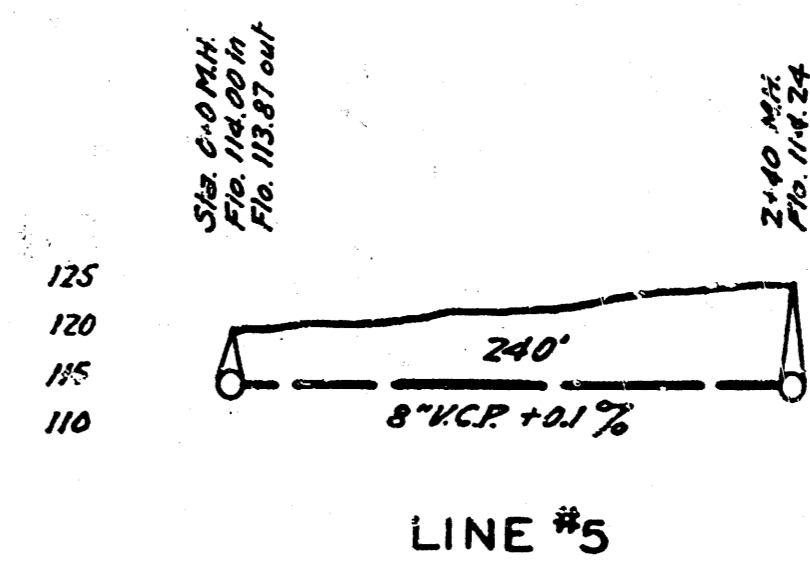
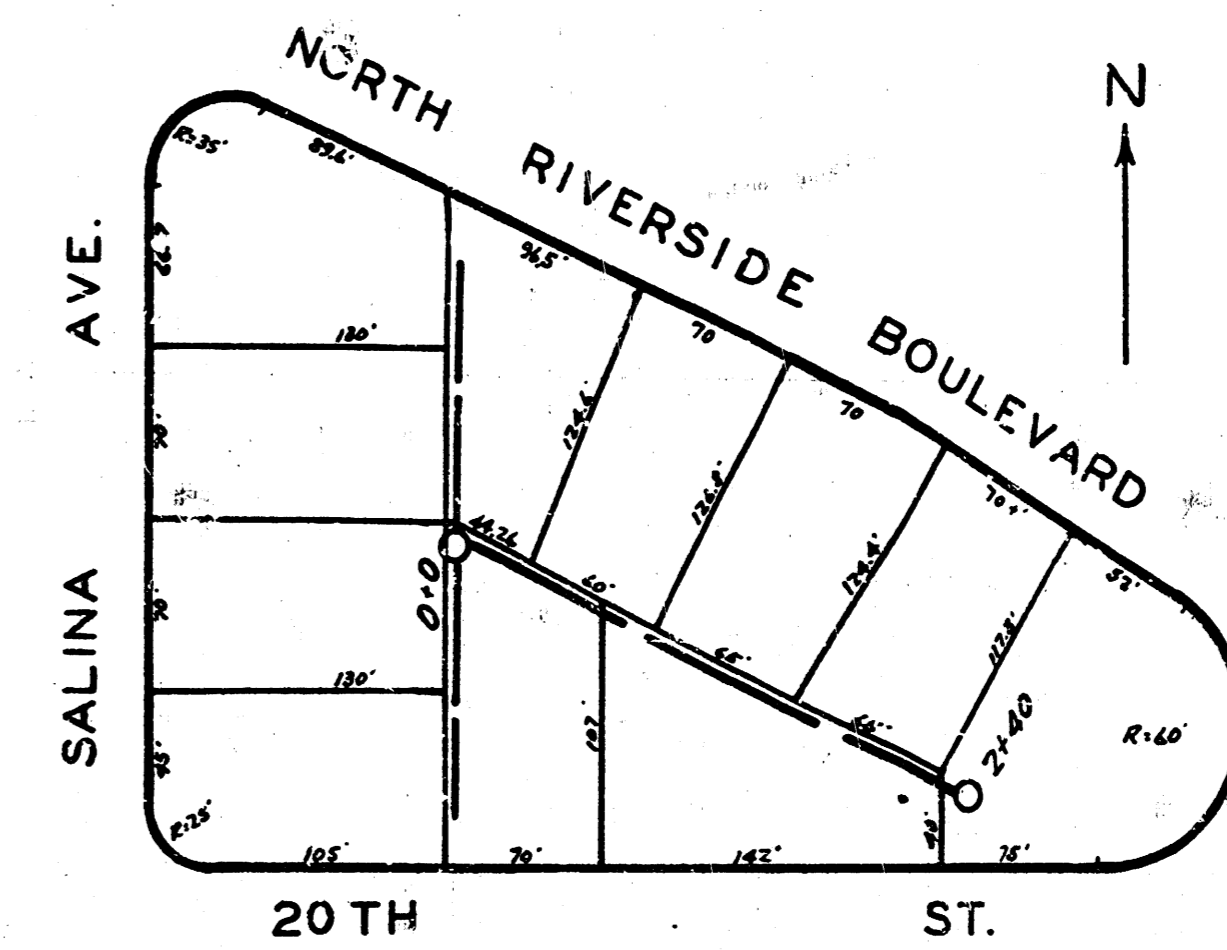
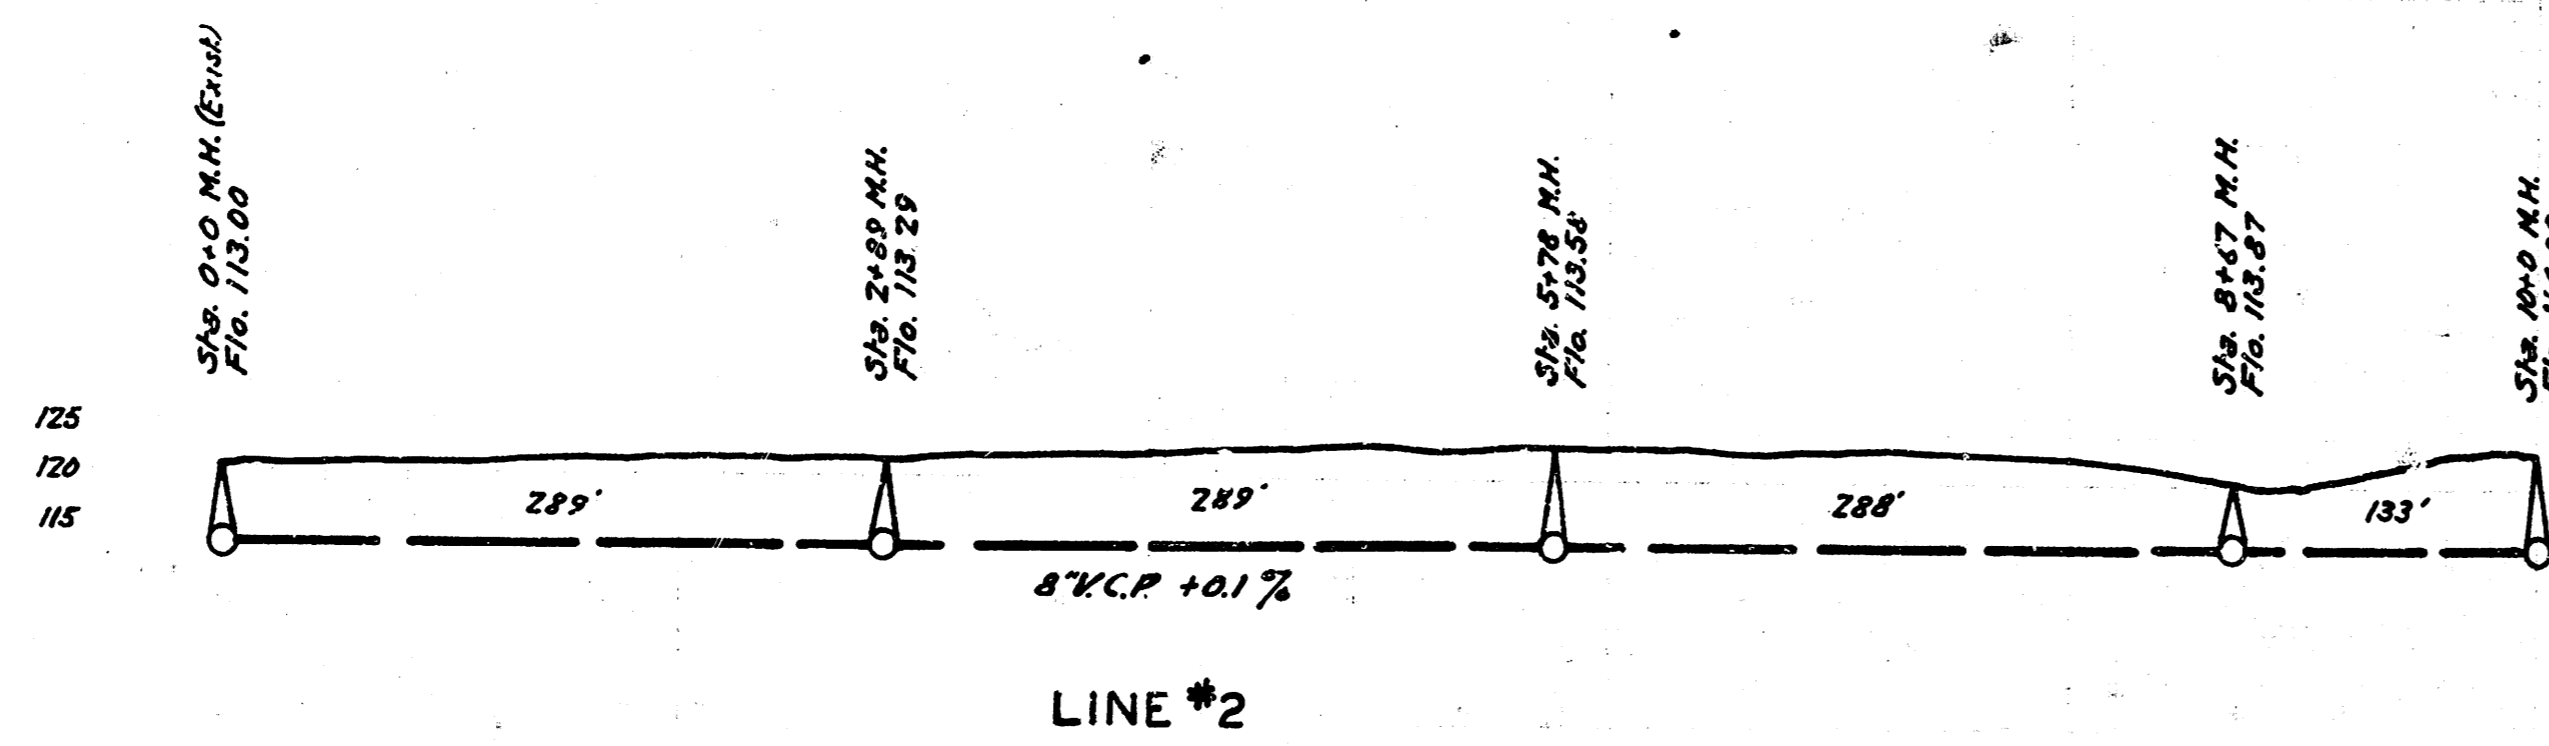
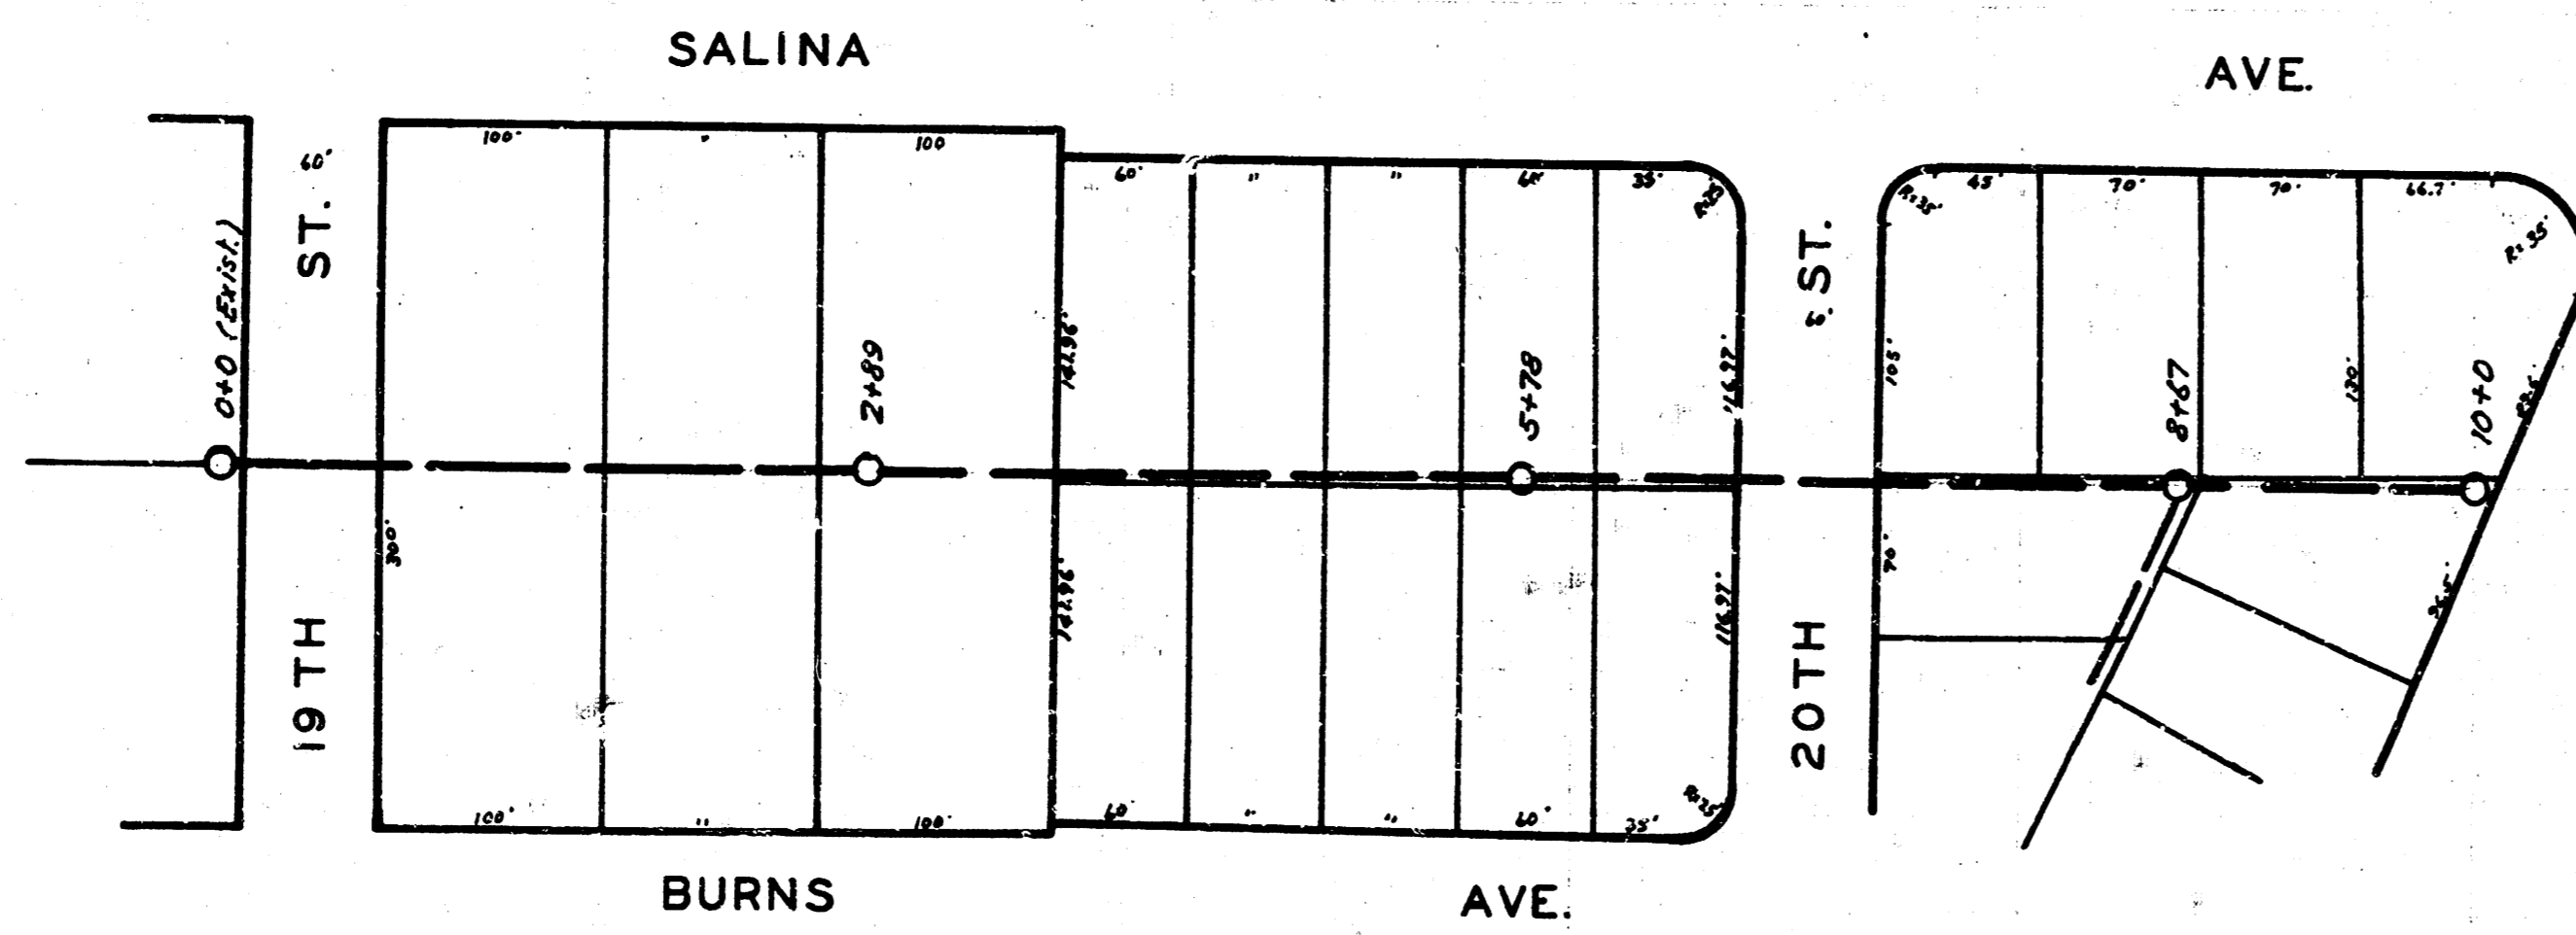
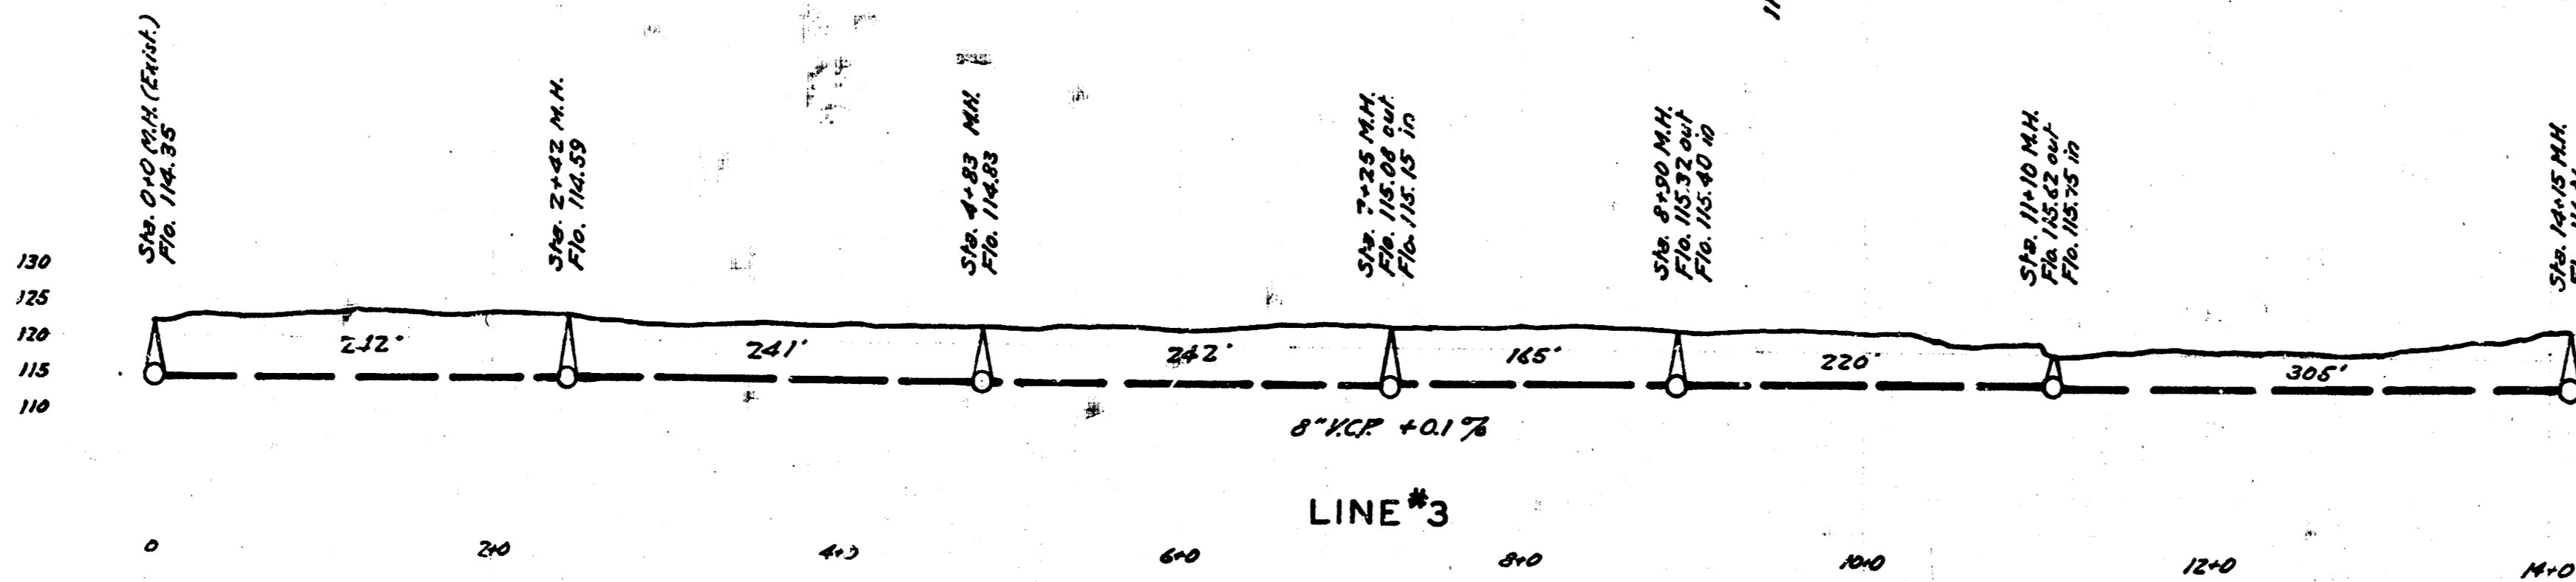


LAT. T. DIST. R. S.S. 20
 WICHITA, KANSAS

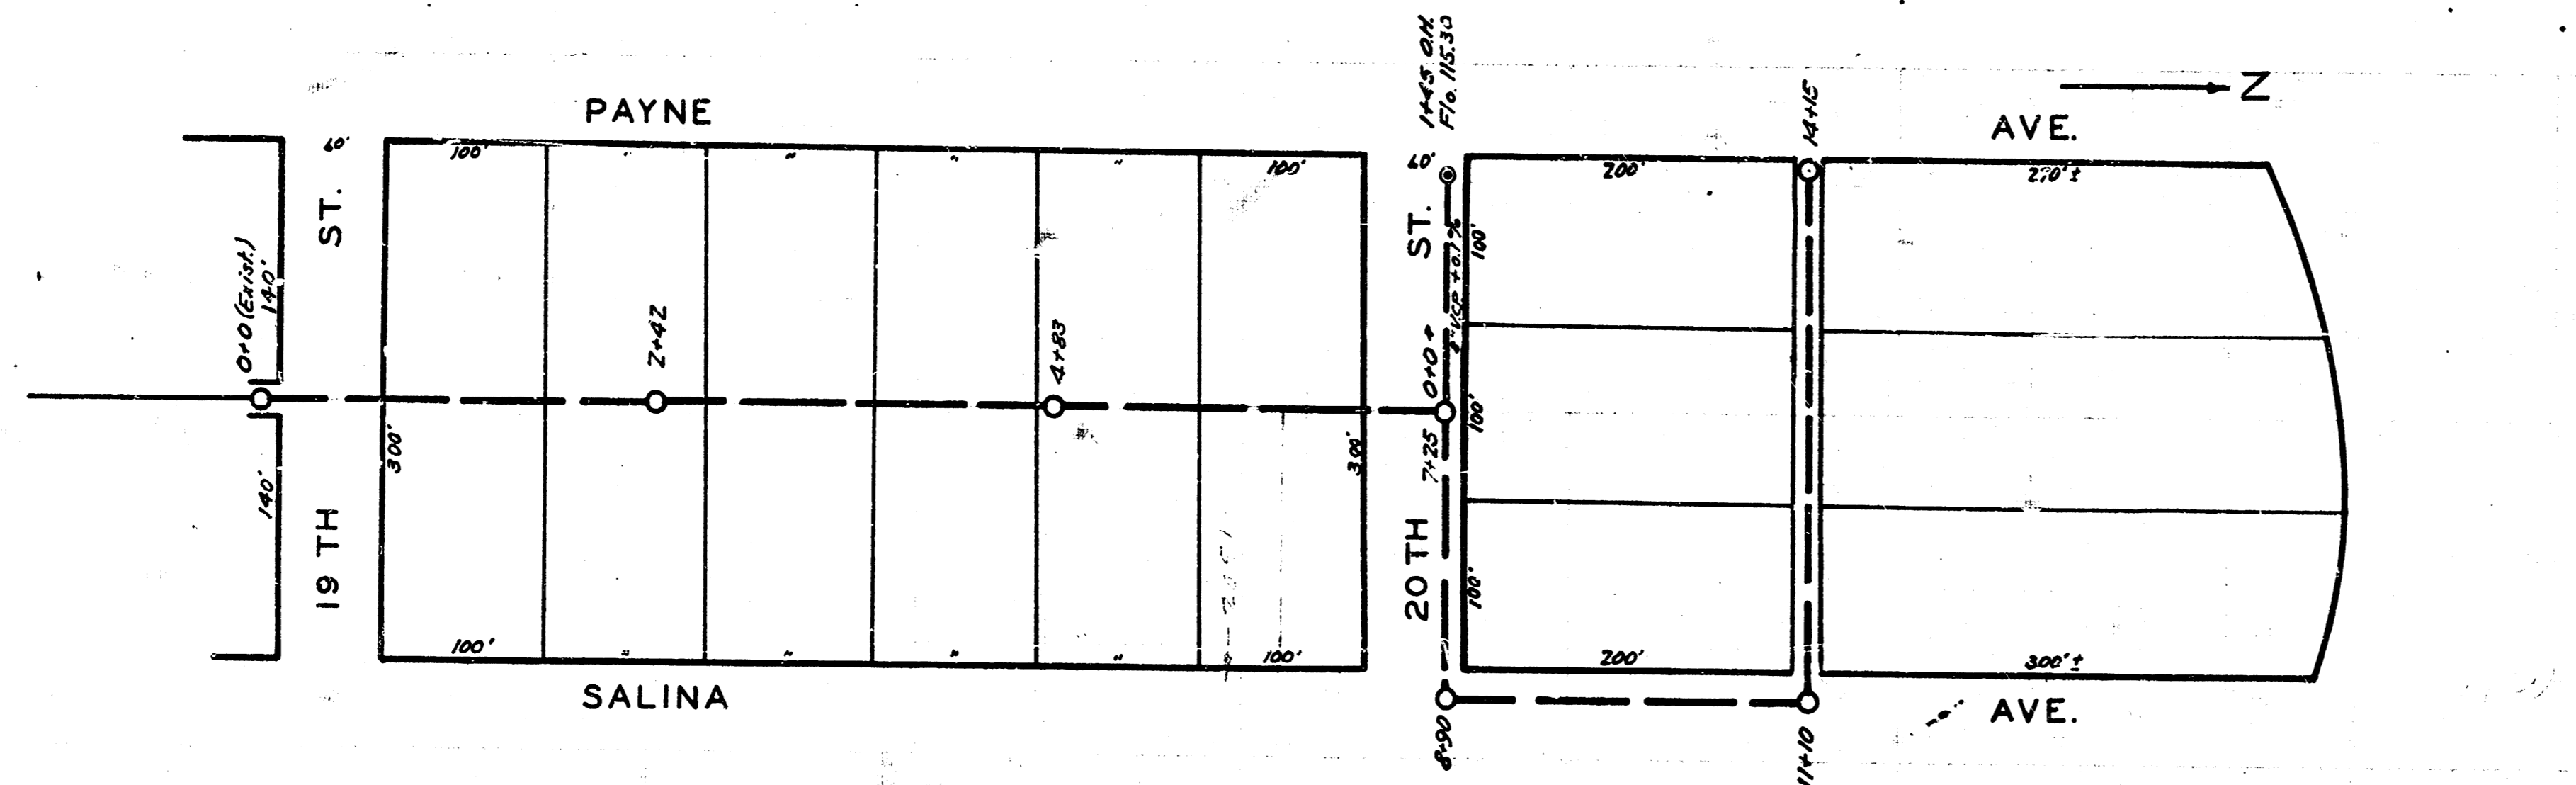


LAYOUT PLAN
 LAT. T. DIST. R. S.S. 20
 WICHITA, KANSAS

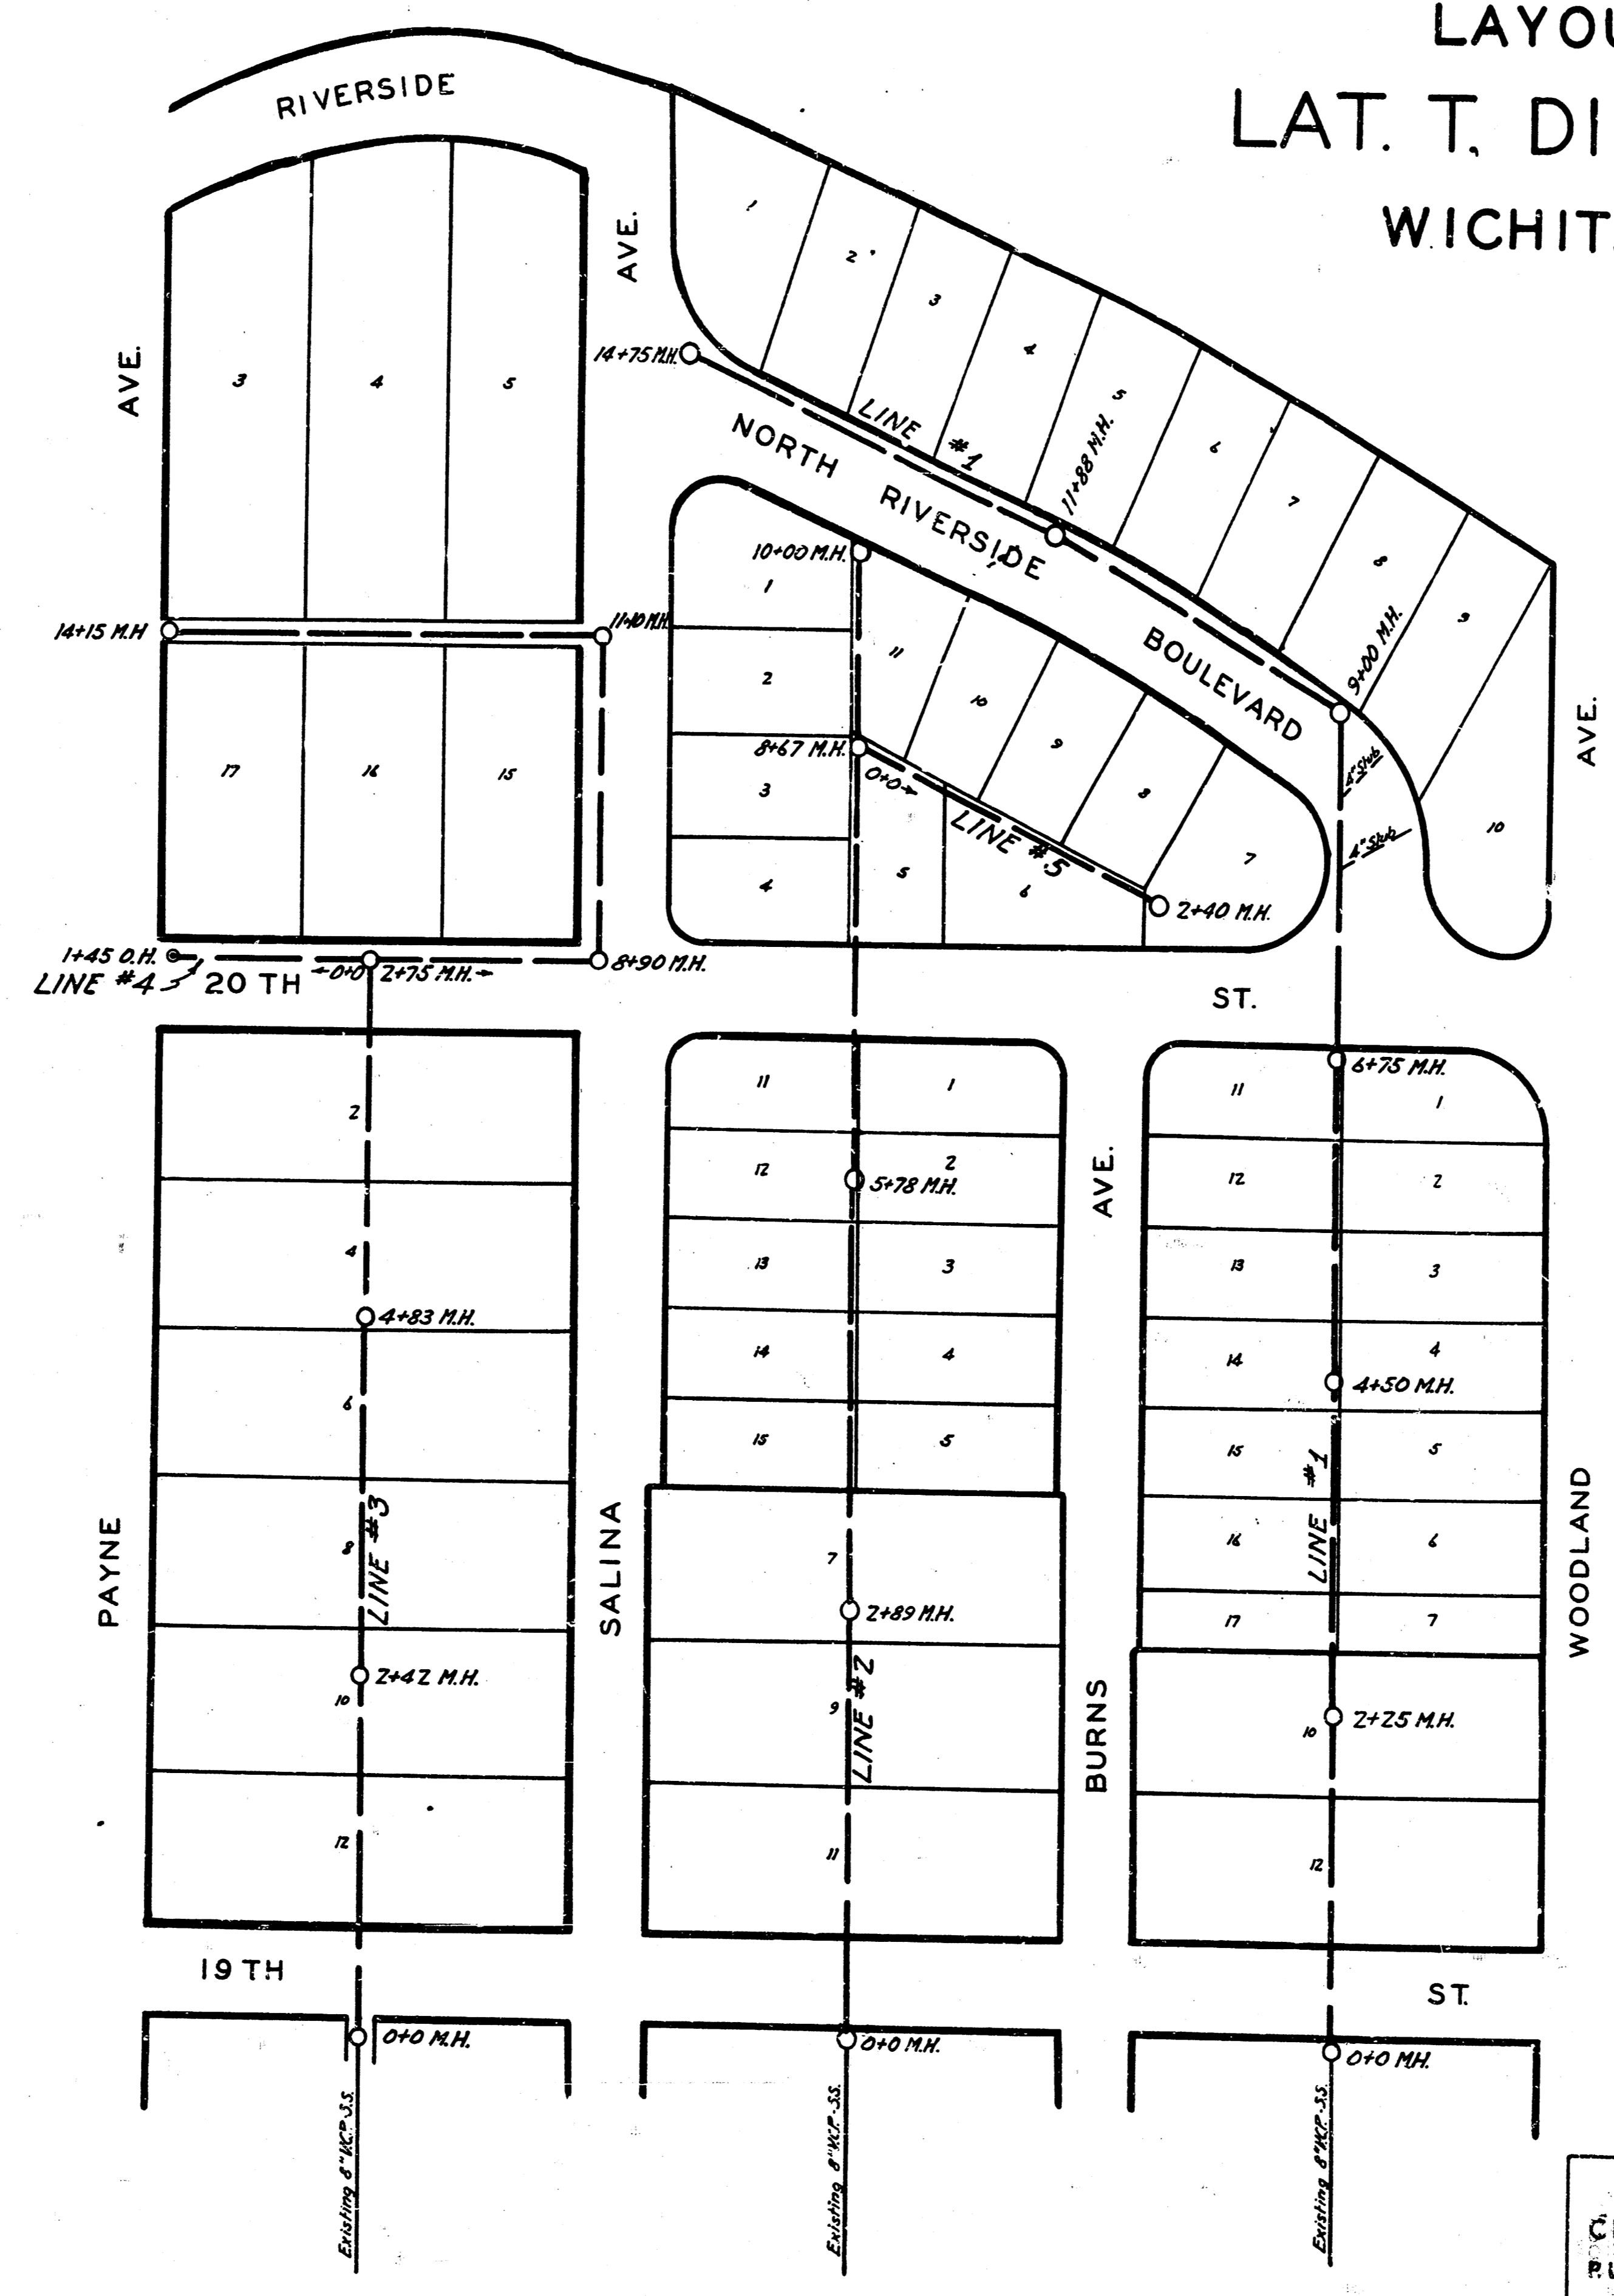

ENGINEERING DEPARTMENT
 CITY OF WICHITA, KANSAS
 P.L. BROCKWAX CITY ENGINEER
 JAN. 1941 DRAWN BY *BSM*

LAT. T, DIST. R, S.S. 20
 WICHITA, KANSAS

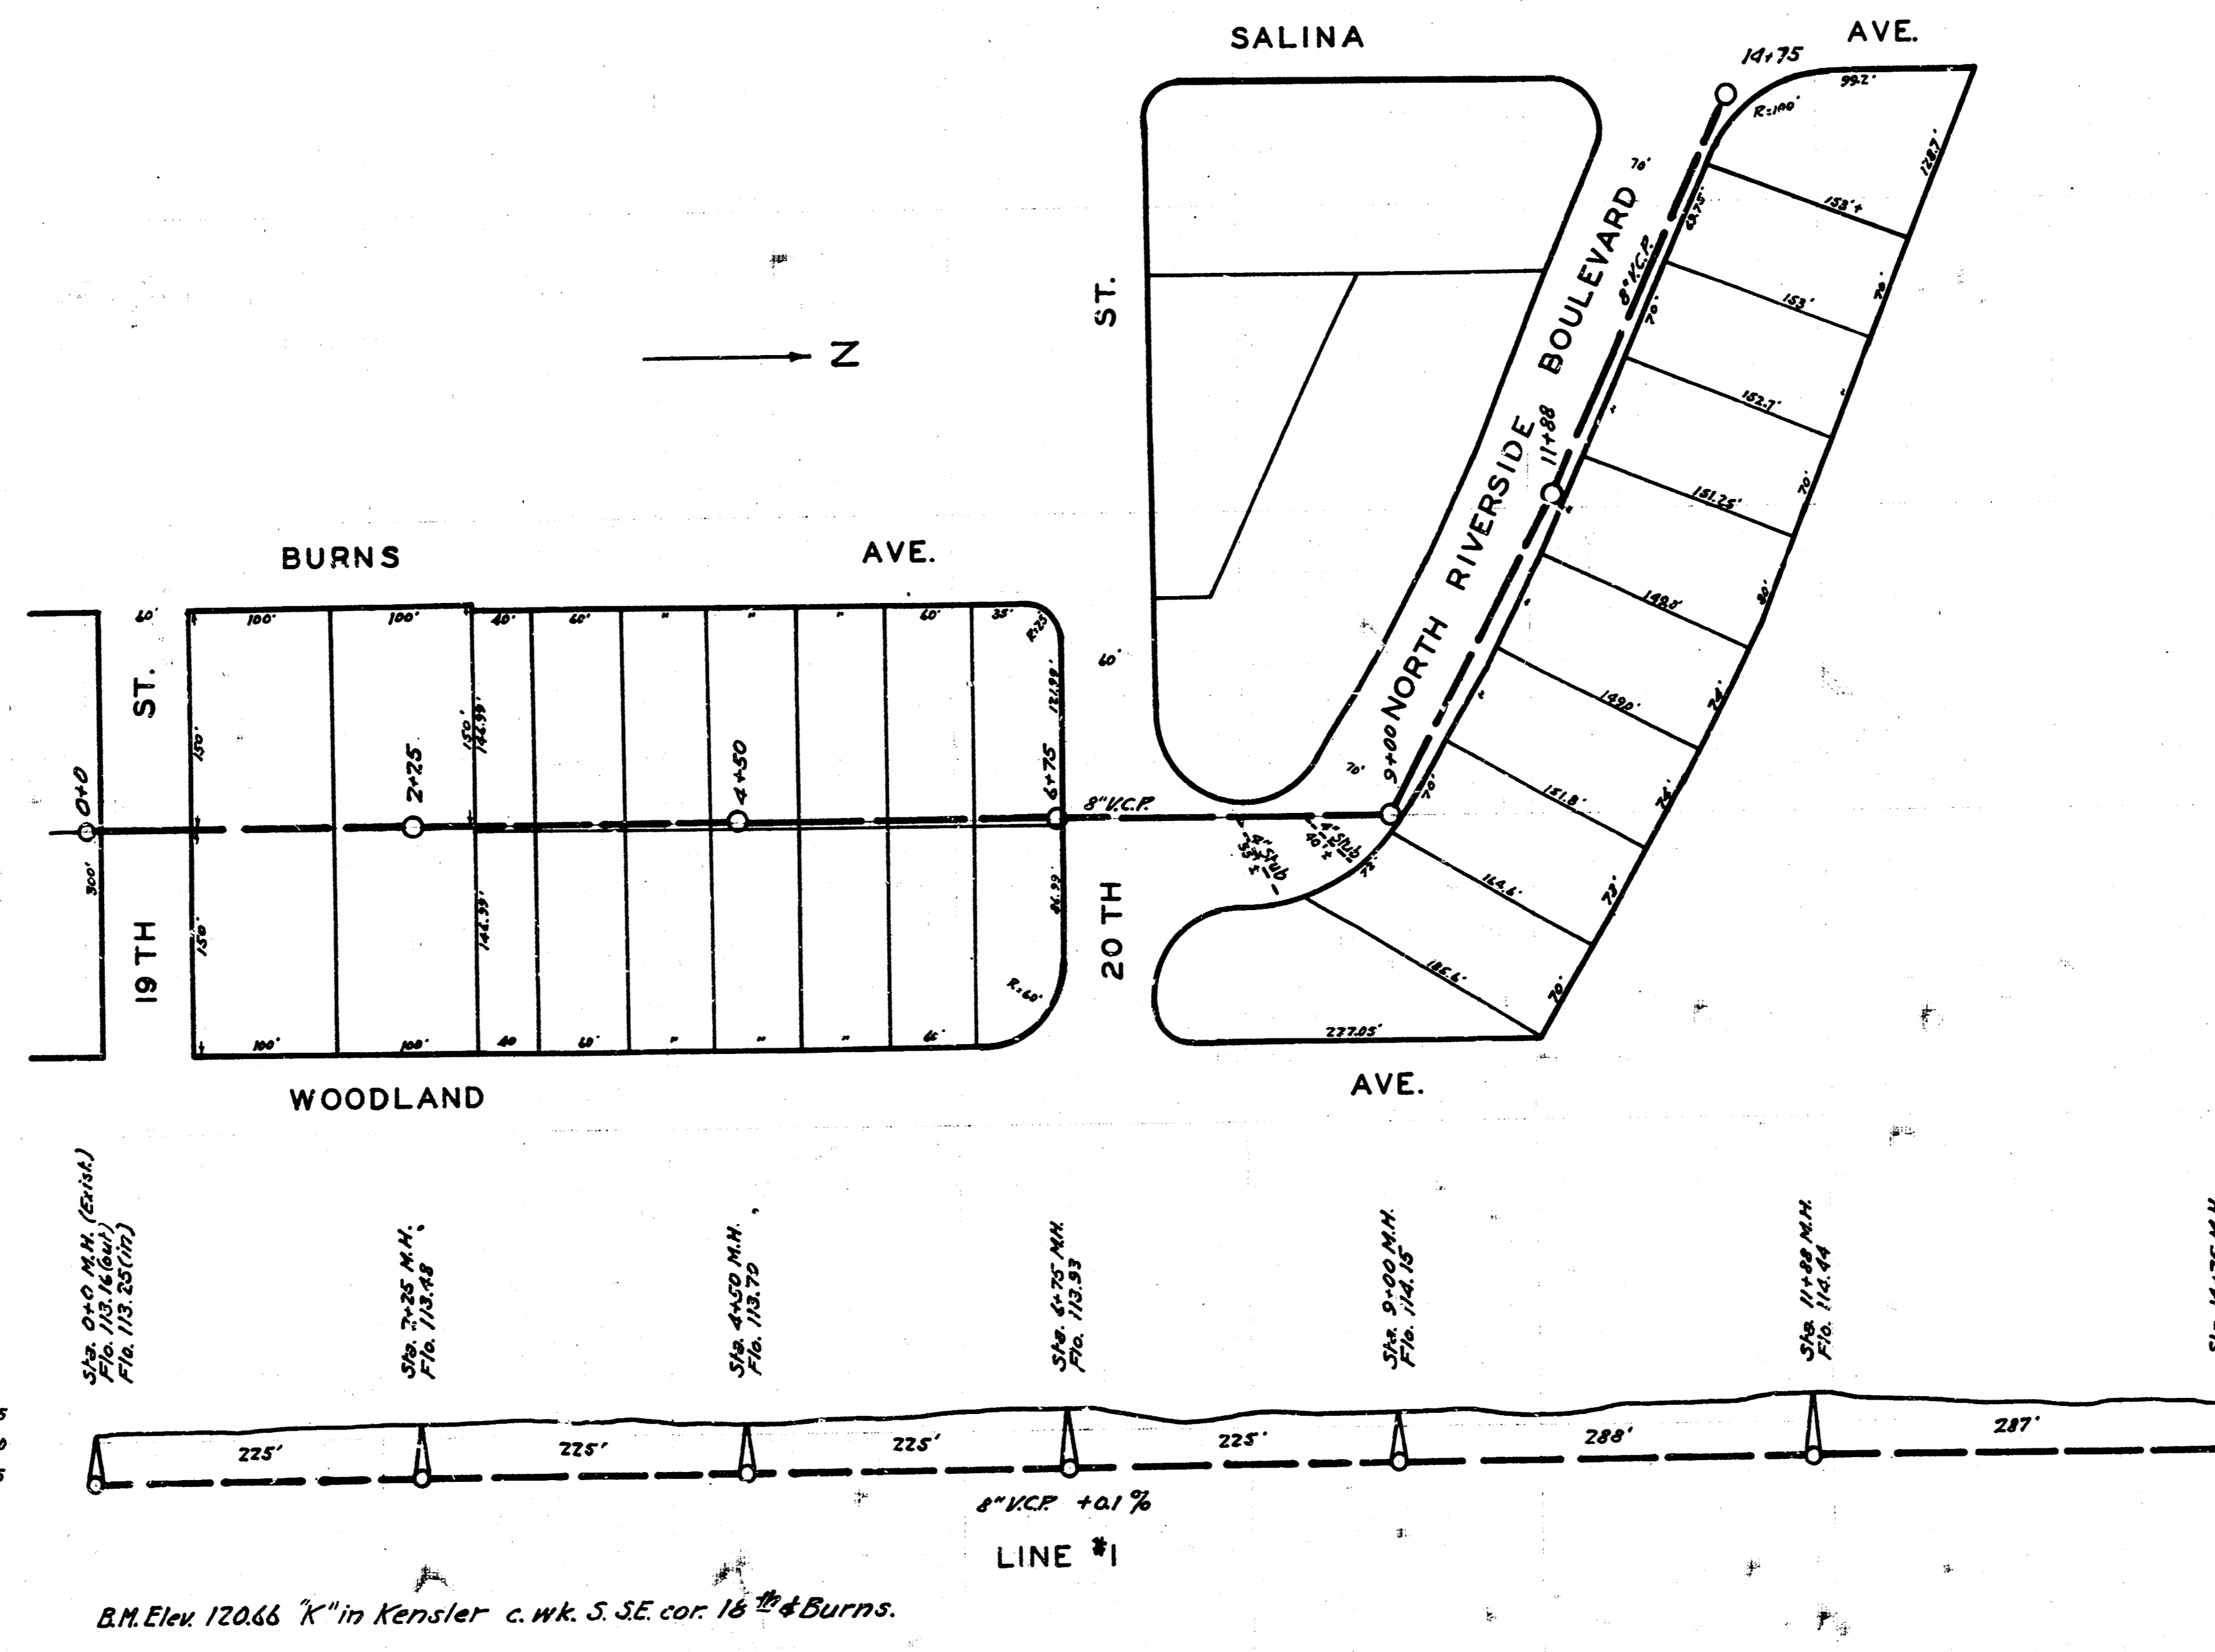

ENGINEERING DEPARTMENT
 CITY OF WICHITA, KANSAS
 P.L. BROCKWAY CITY ENGINEER
 JAN. 1941 DRAWN BY *[Signature]*

8 0 5 20