
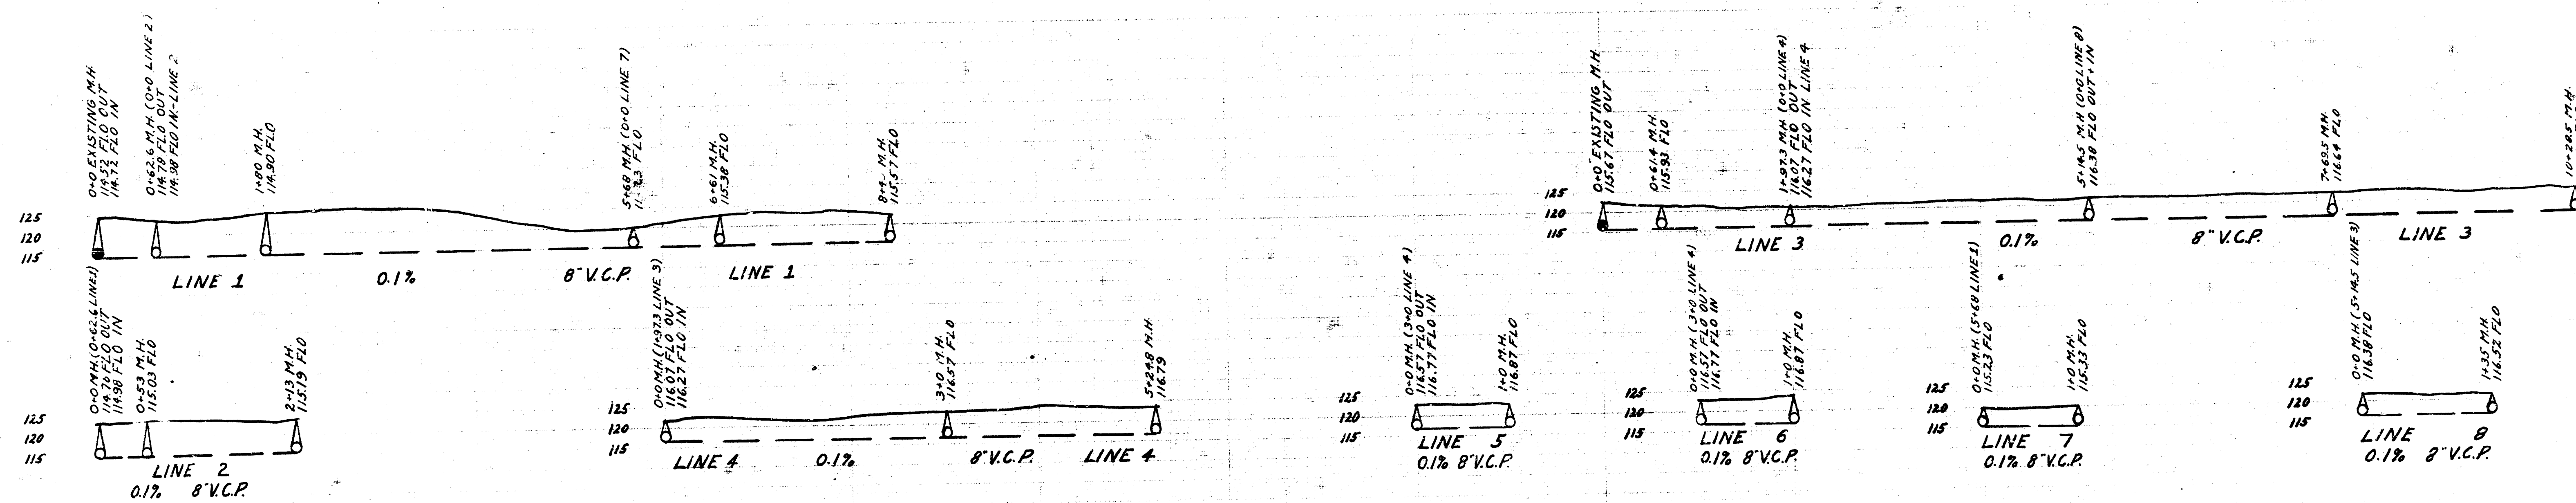


LAT Z DIST R S.S.#20

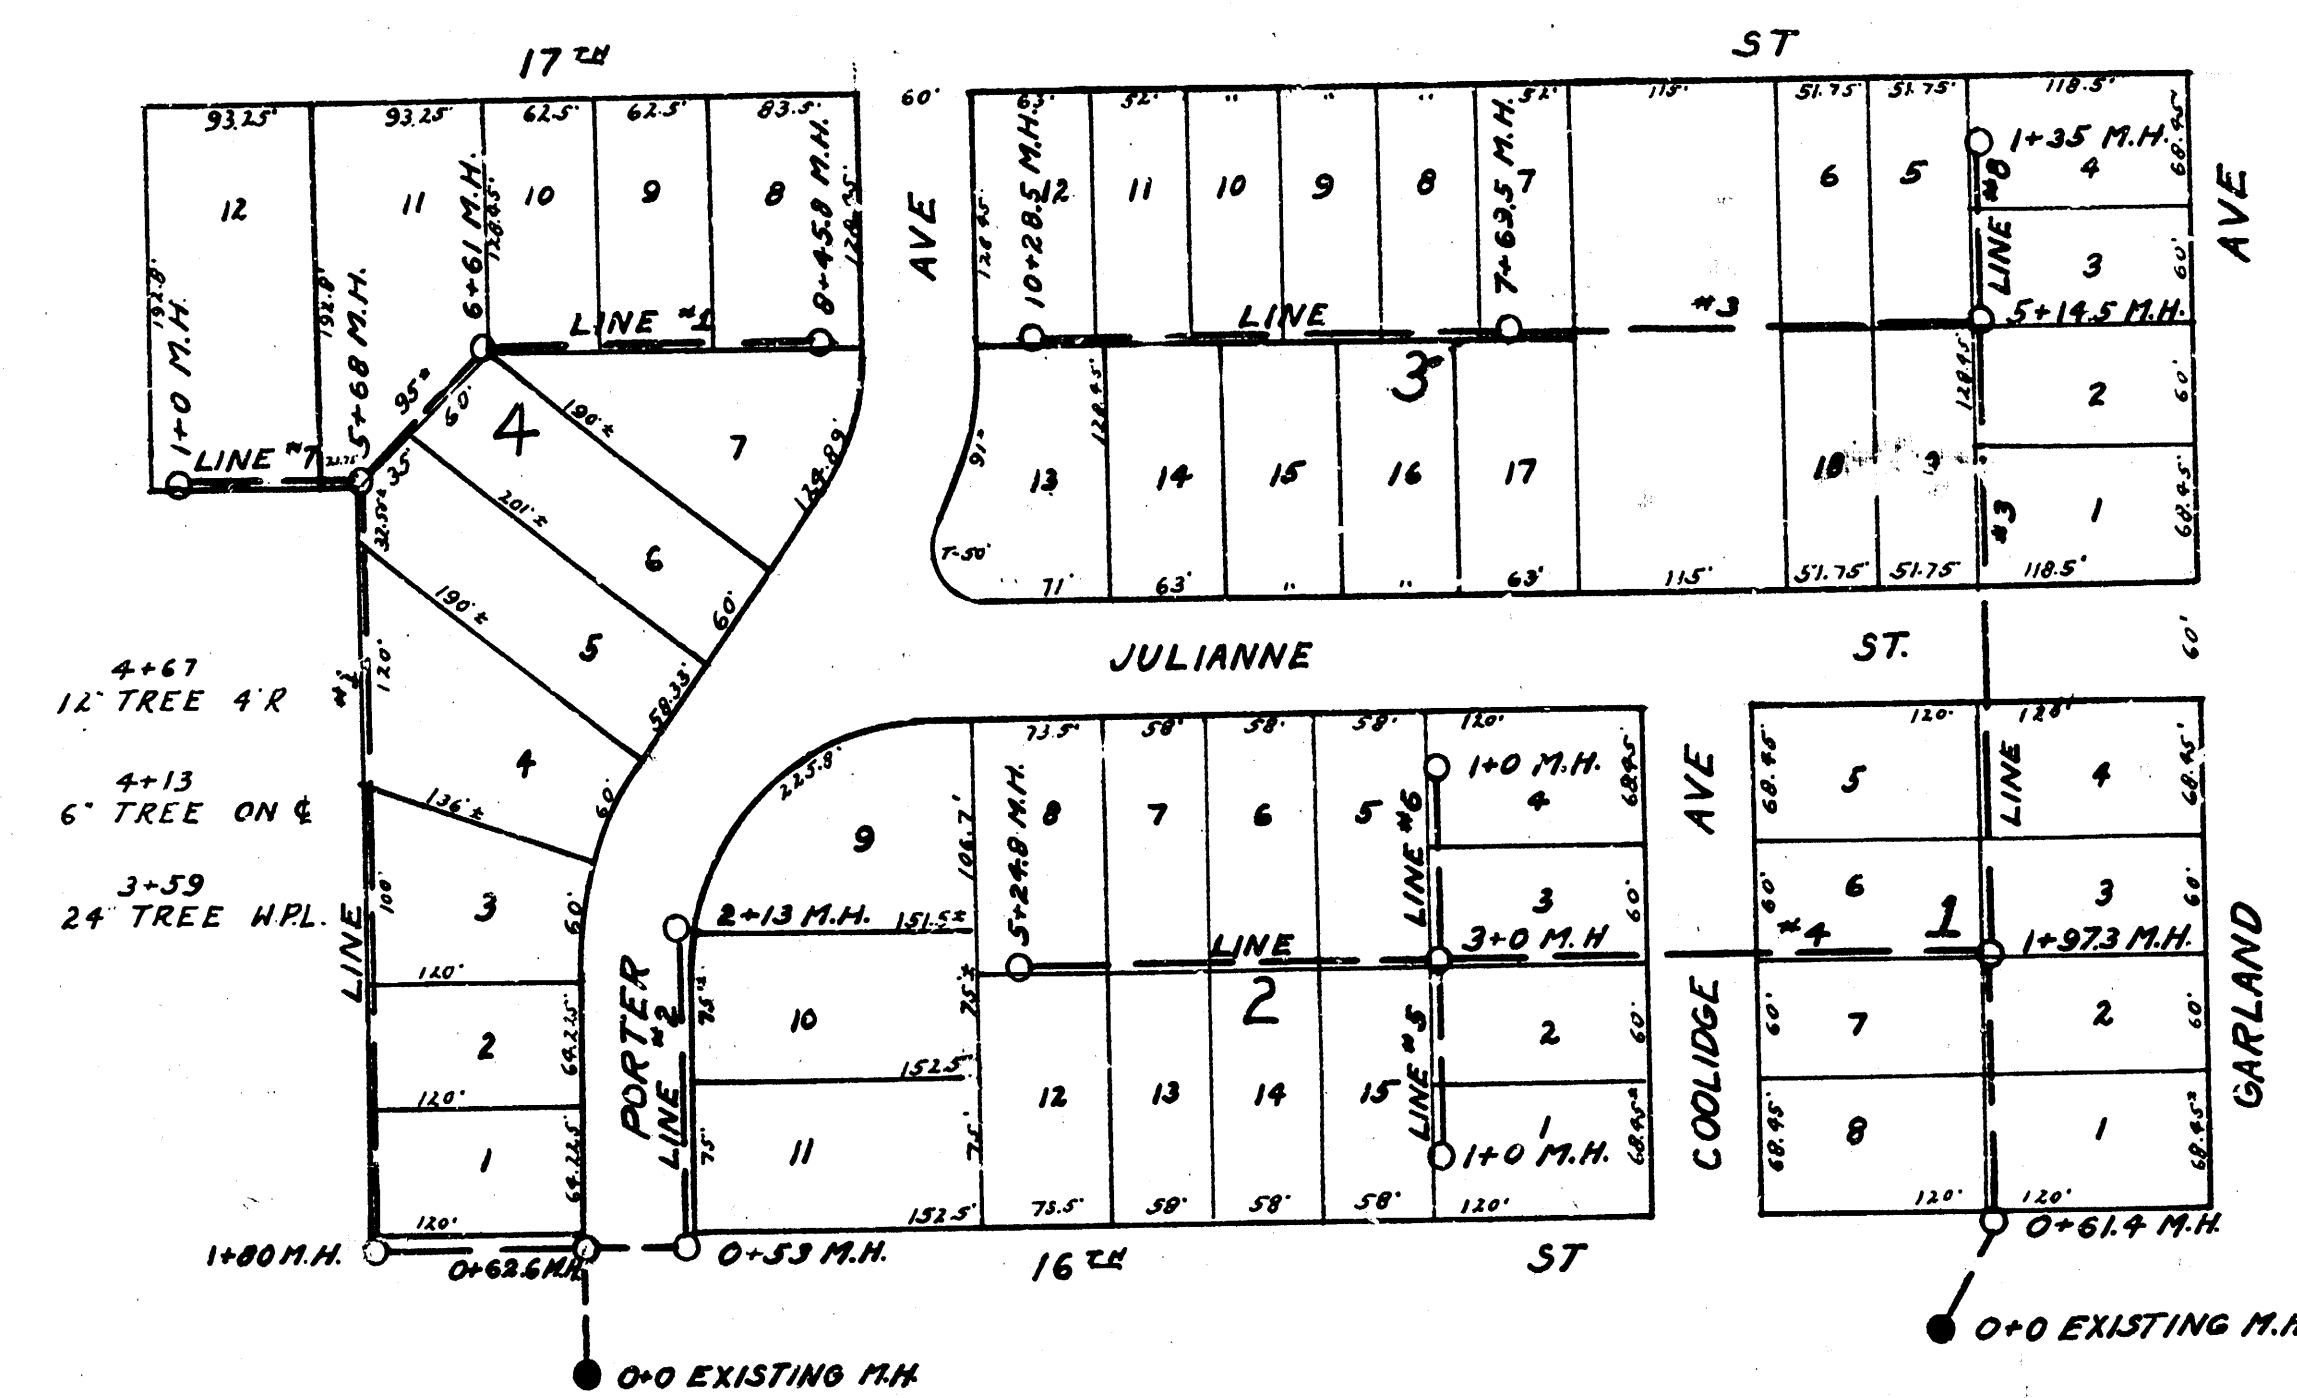

B.M. 126.09 STEP BENCH IN GUY POLE, N.S. 16TH SET. COOLIDGE-PORTER

DEPT. OF SERVICE
CITY OF WICHITA
ENGINEERING DIVISION
L.K. WHITE CITY ENGINEER
FEB 1946
PLAN 1"=100' PROFILE 1"=80'