
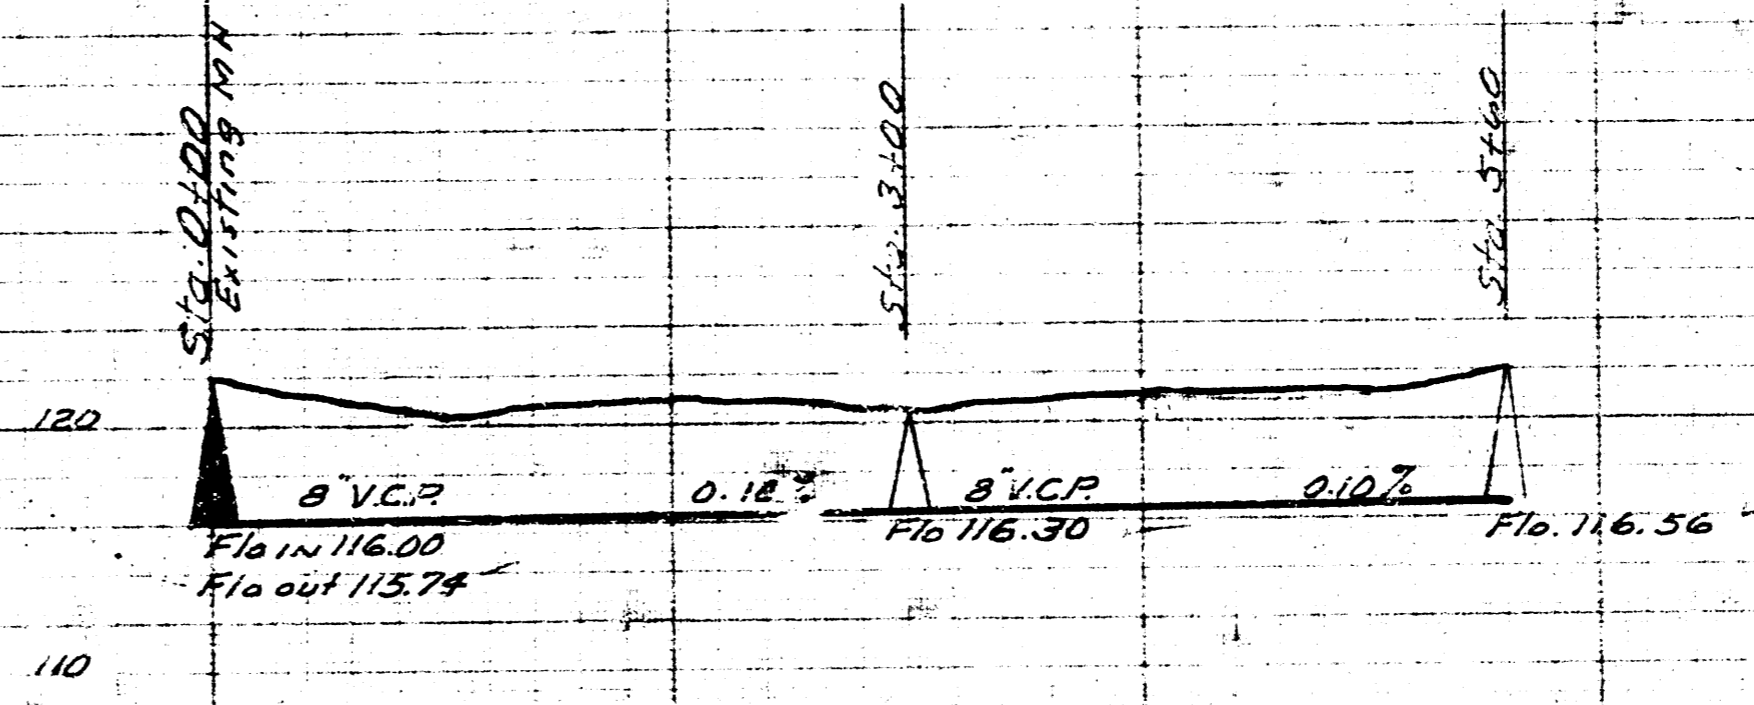


Date
Drawn by
Checked by
5-5-54
M.C.M.
C.B.W.

Date
Drawn by
Checked by
5-9-54
M.C.M.
C.B.W.

B.M. 150.50 No. r.m. of MH 17.5 So. of 0+00

B.M. 121.79 So. r.m. MH 0+00

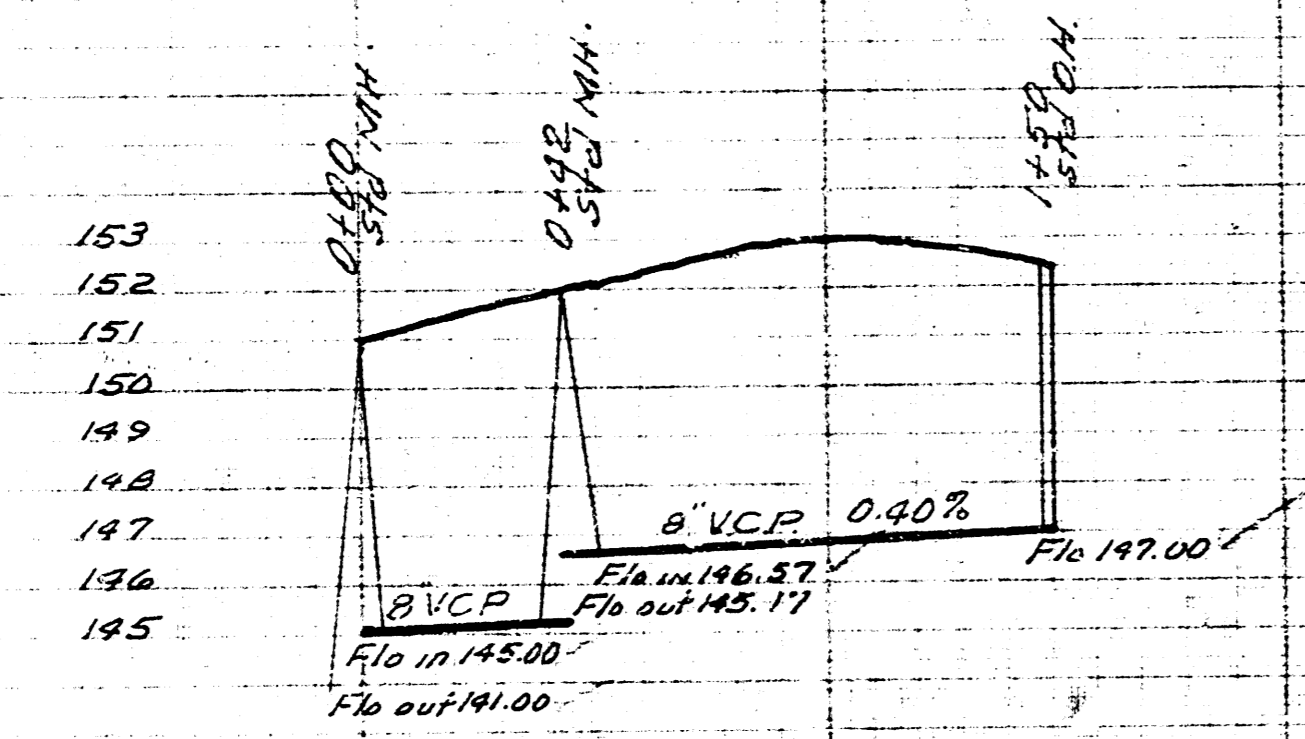

O.B. RYNDERS PRIVATE SEWER
CITY OF WICHITA KANSAS
B.E. SMITH CITY ENGINEER

LAT. 5 DIST. R. 20
CITY OF WICHITA KANSAS
B.E. SMITH CITY ENGINEER
Proj. No. C24-27