



LAT. V, DIST. R, S.S. #20
WICHITA, KANSAS

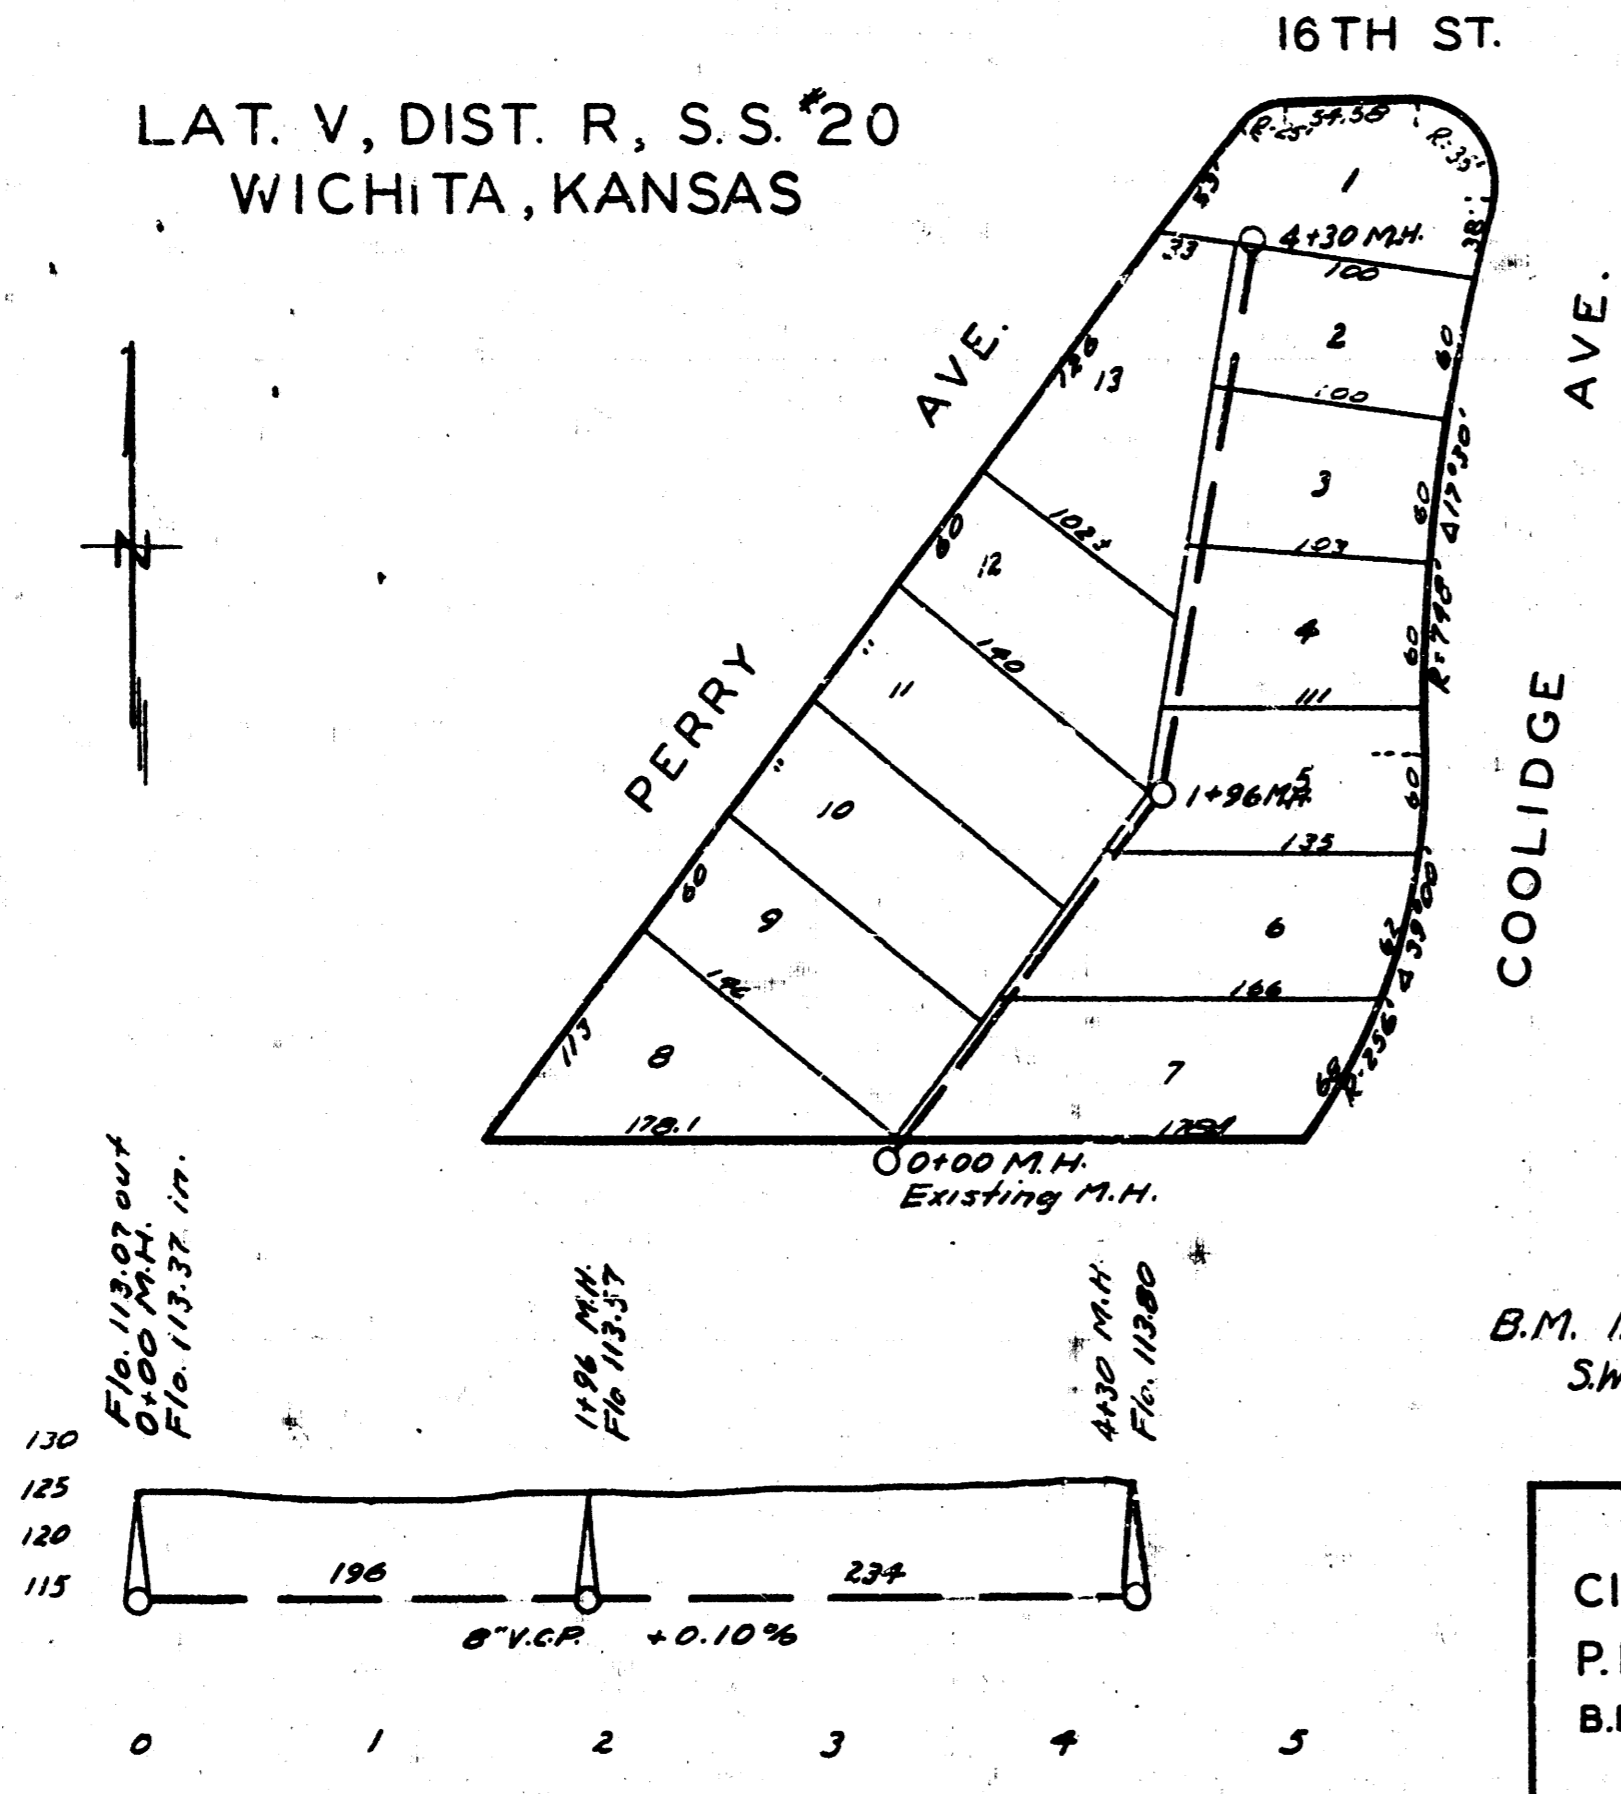


ENGINEERING DEPARTMENT
CITY OF WICHITA KANSAS
P.L. BROCKWAY CITY ENGINEER
B.E. SMITH ENGINEER OF DESIGN
SEPT. 1941 DRAWN BY W.C.P.

LAT. A, DIST. F, S.S. #21
WICHITA, KANSAS

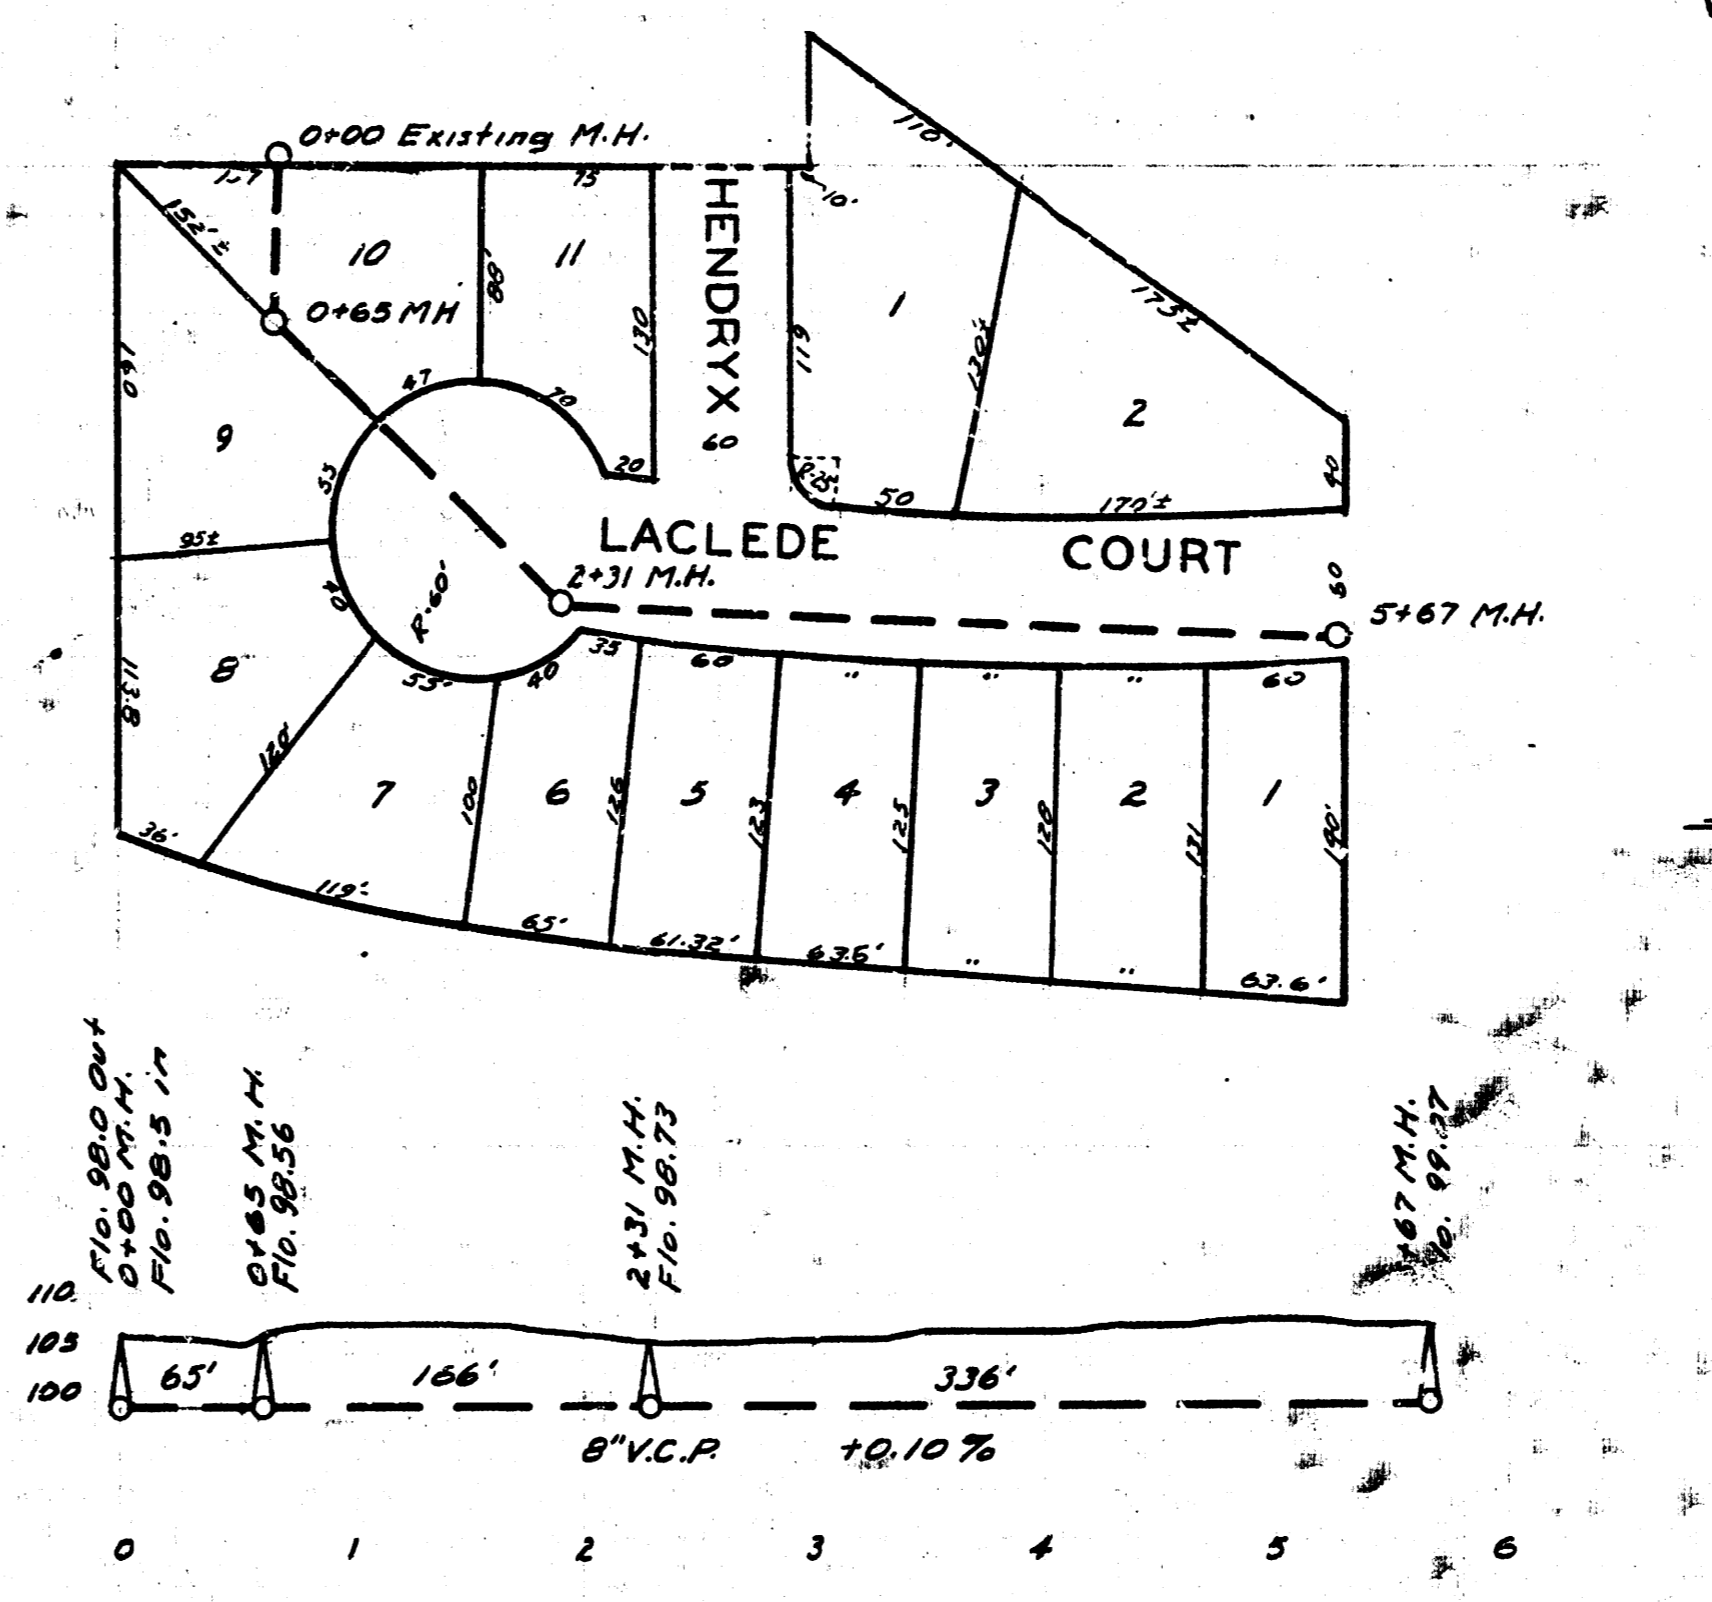

LAT. H, DIST. T, S.S. #20 WICHITA, KANSAS

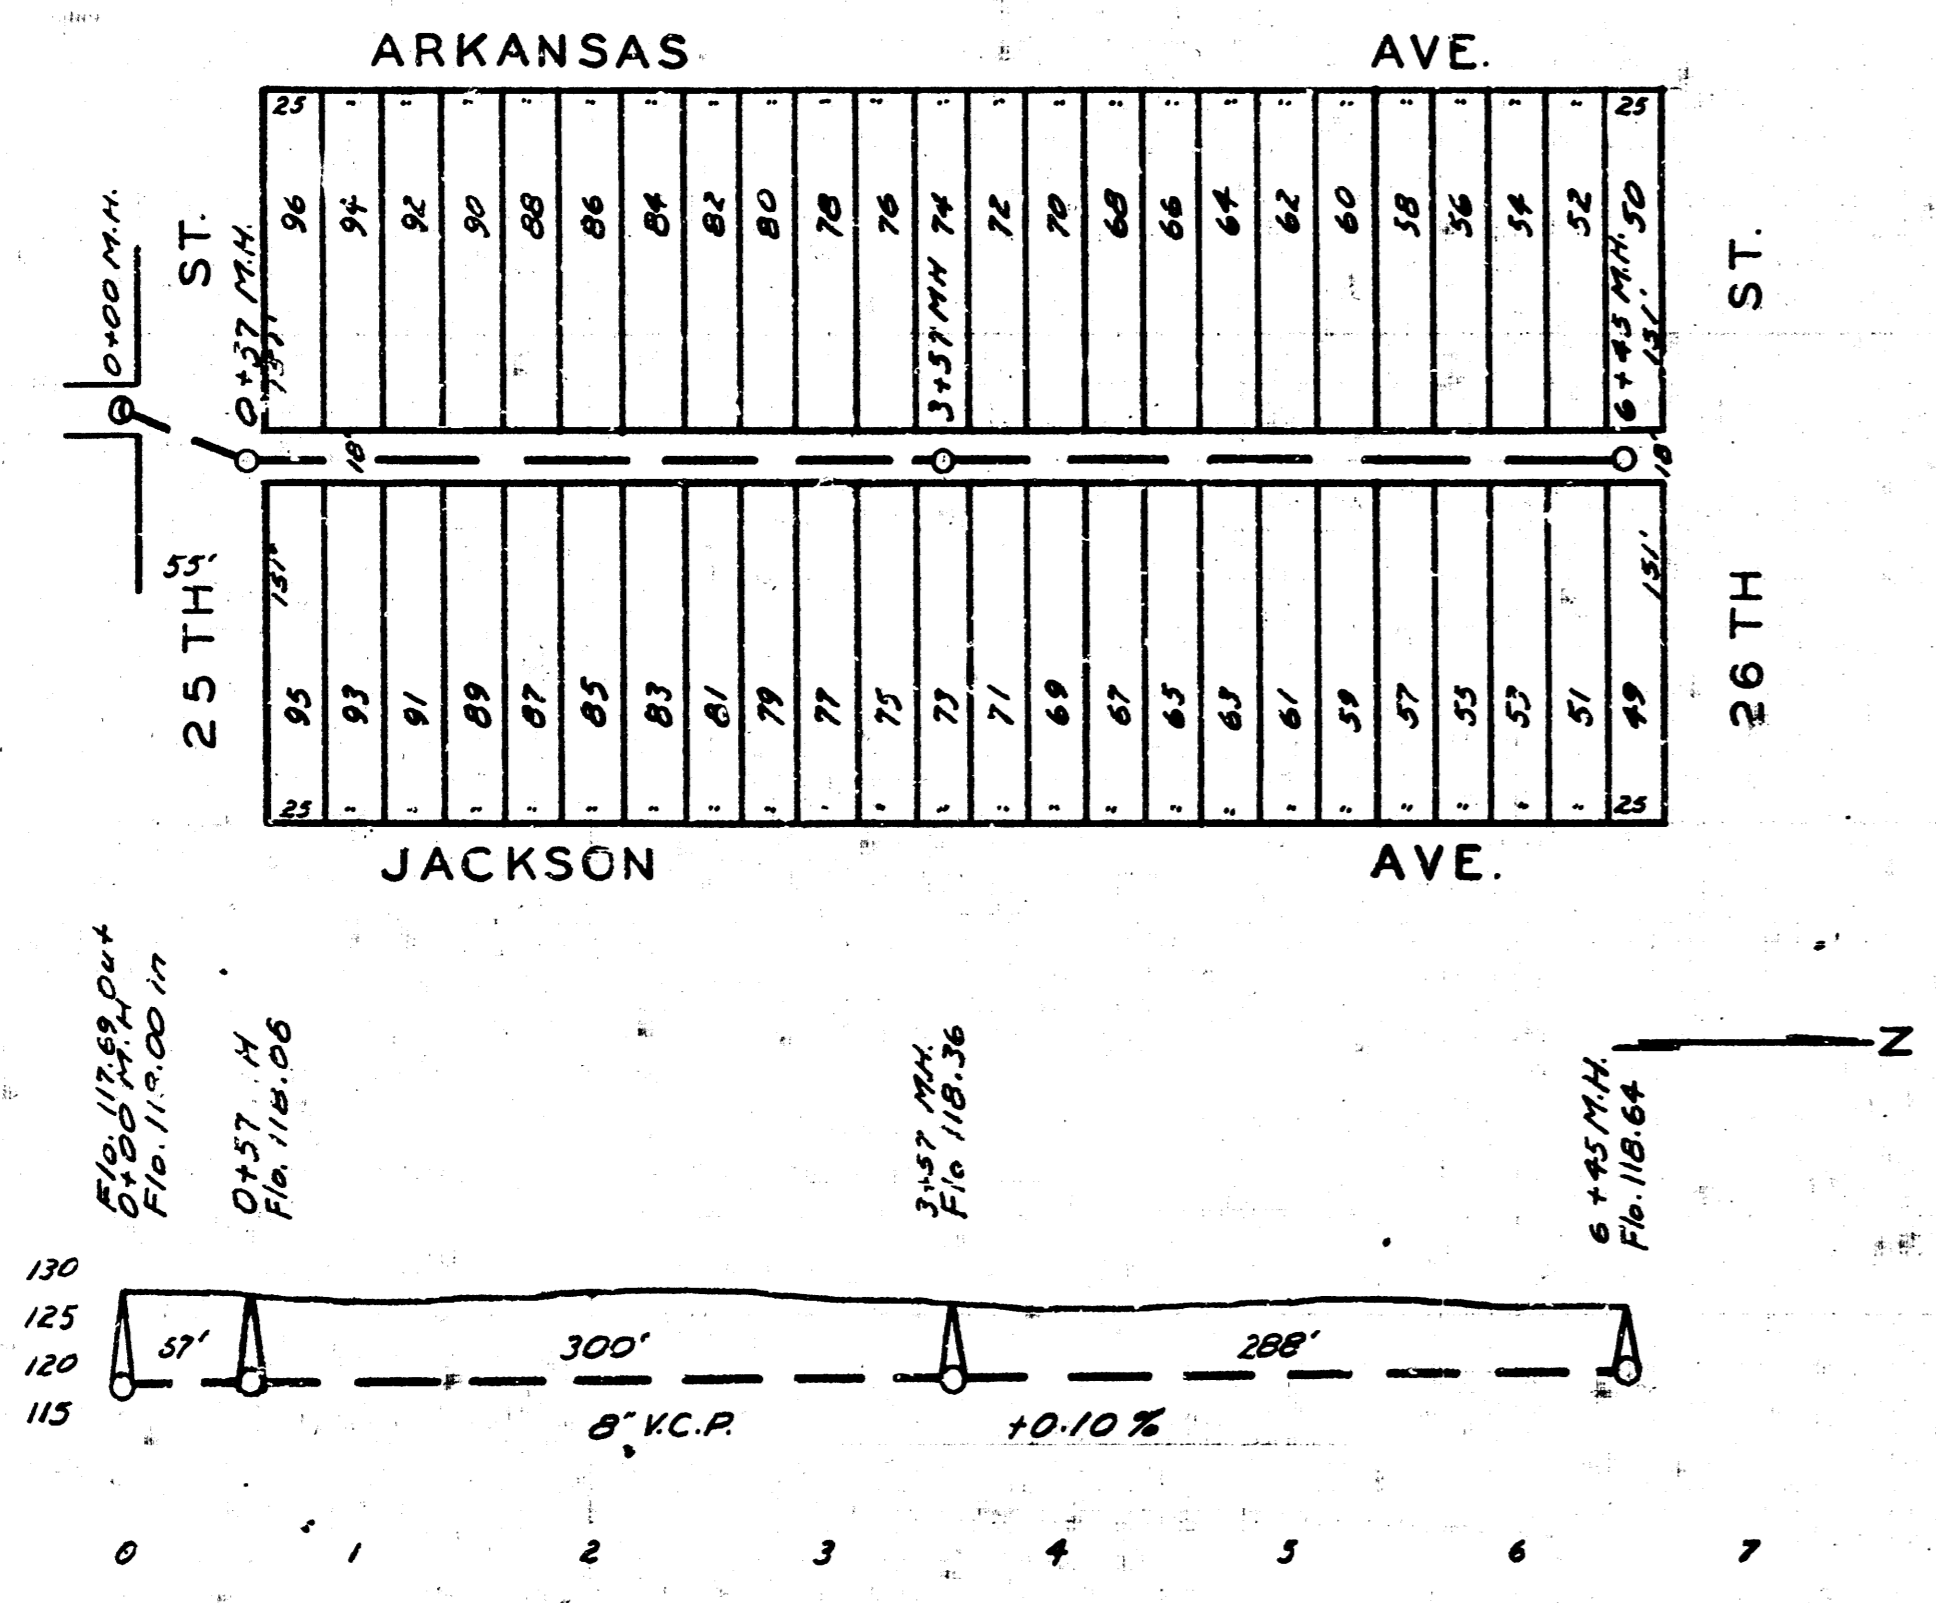

LAT. M, DIST. B, S.S. 20 WICHITA, KANSAS

