
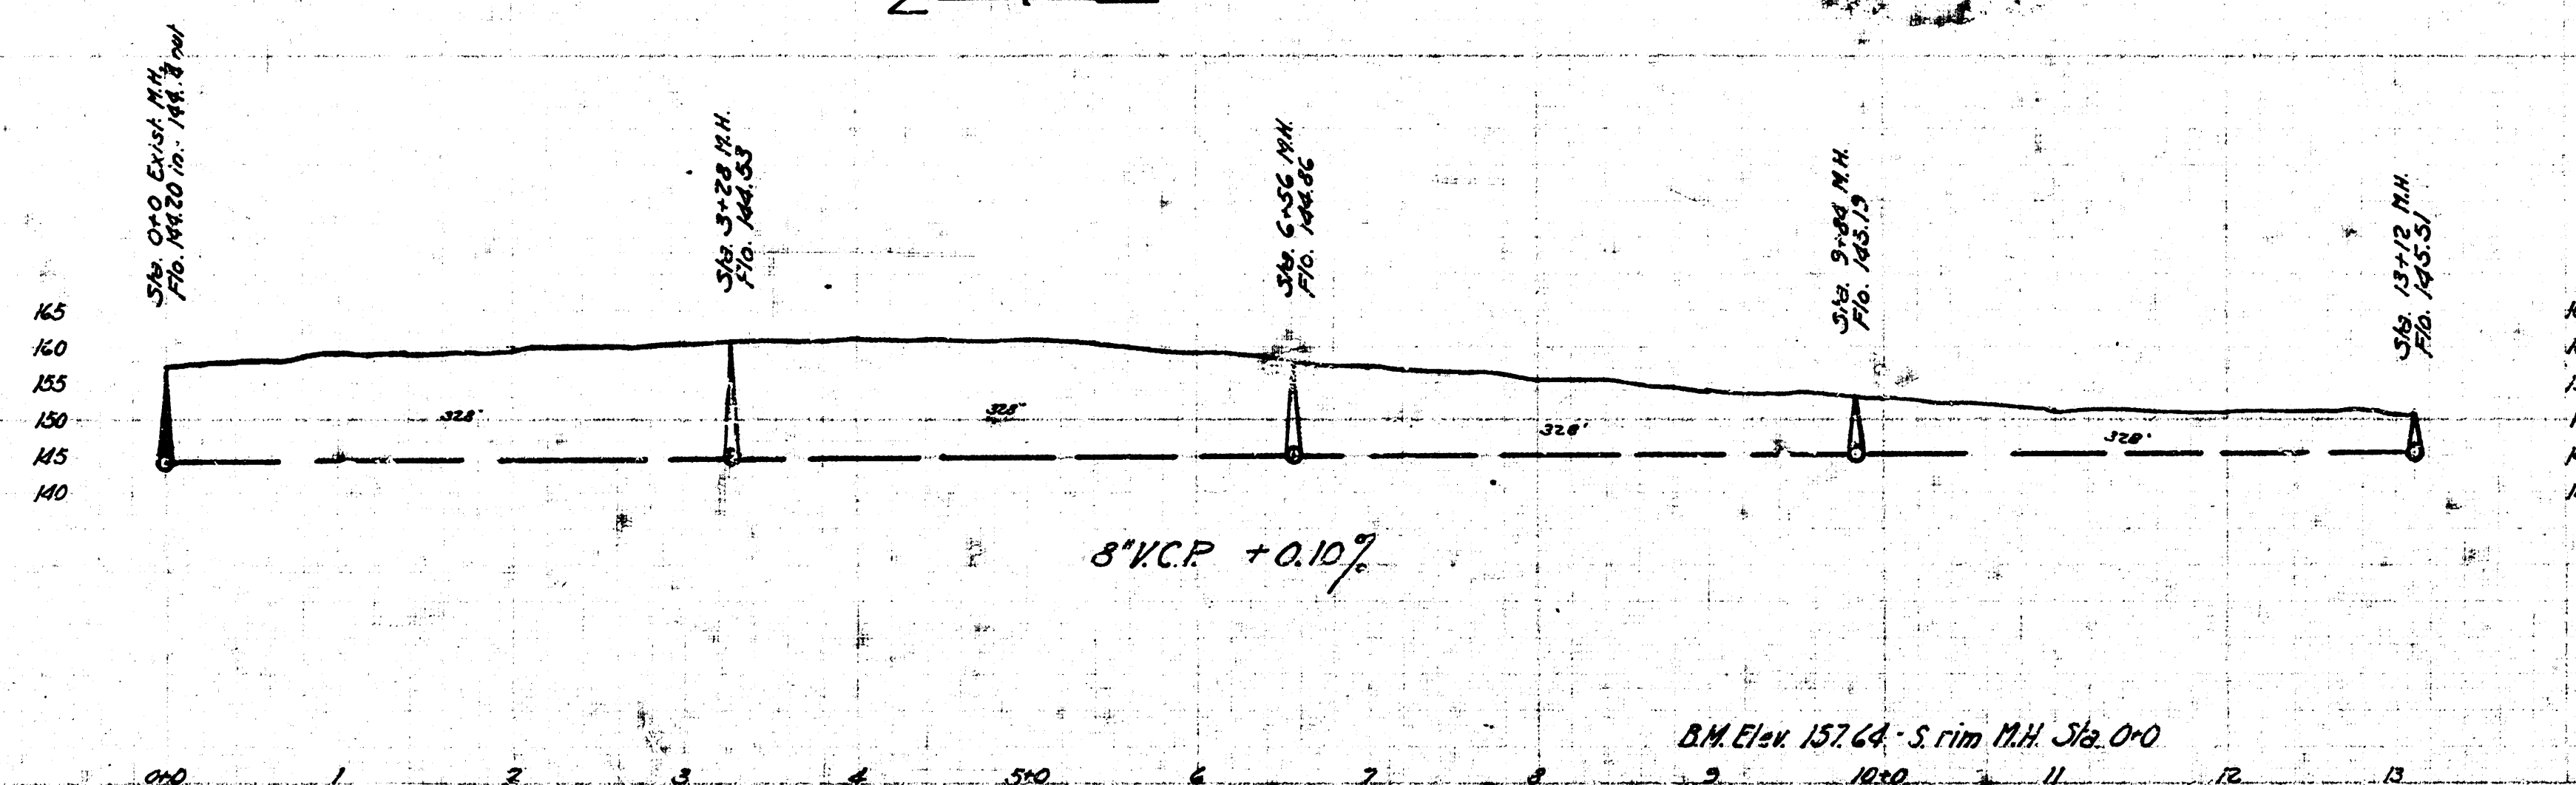
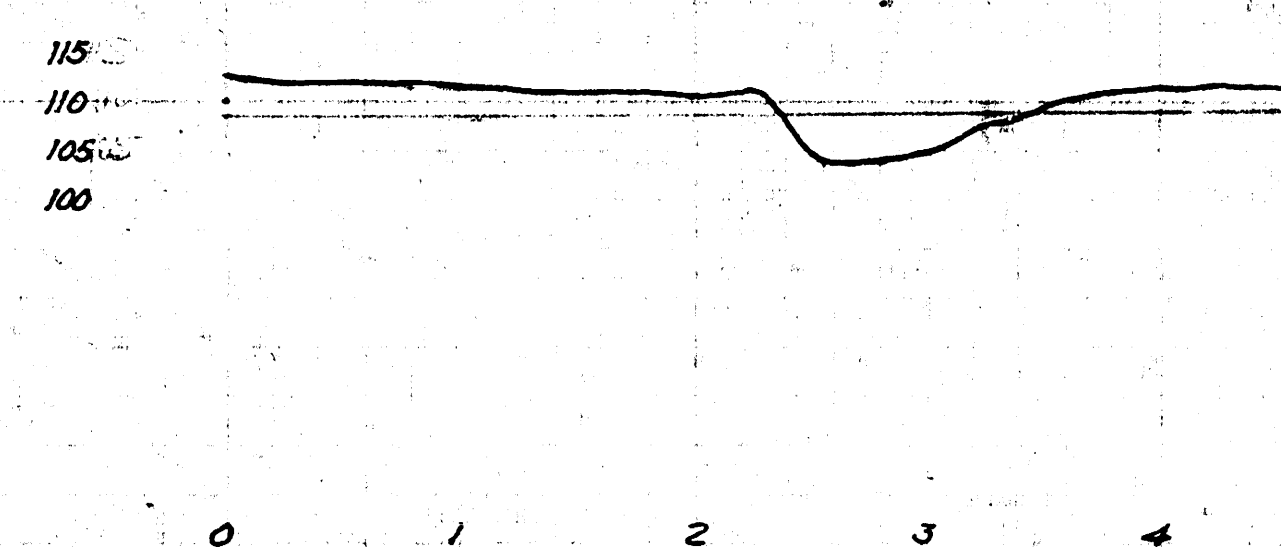
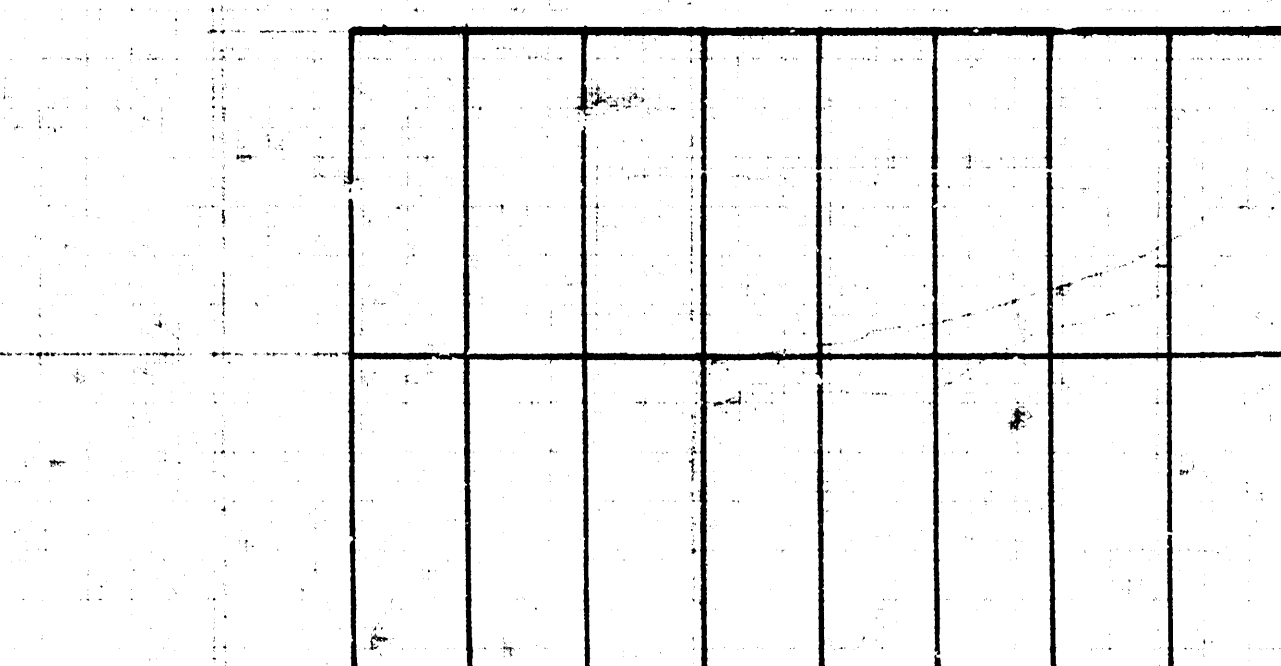


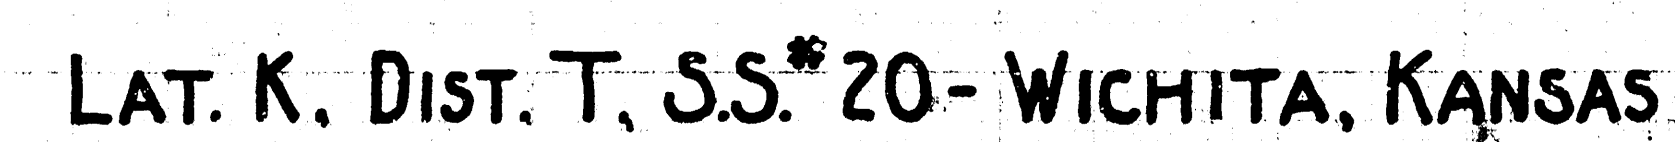

Engineering Department
City of Wichita, Kansas
P.L. Brockway - Engineer
August 1943 - Scale 1"=80'