


LAT. 2, SUBMAIN 2, W.I.S.
C 20-76

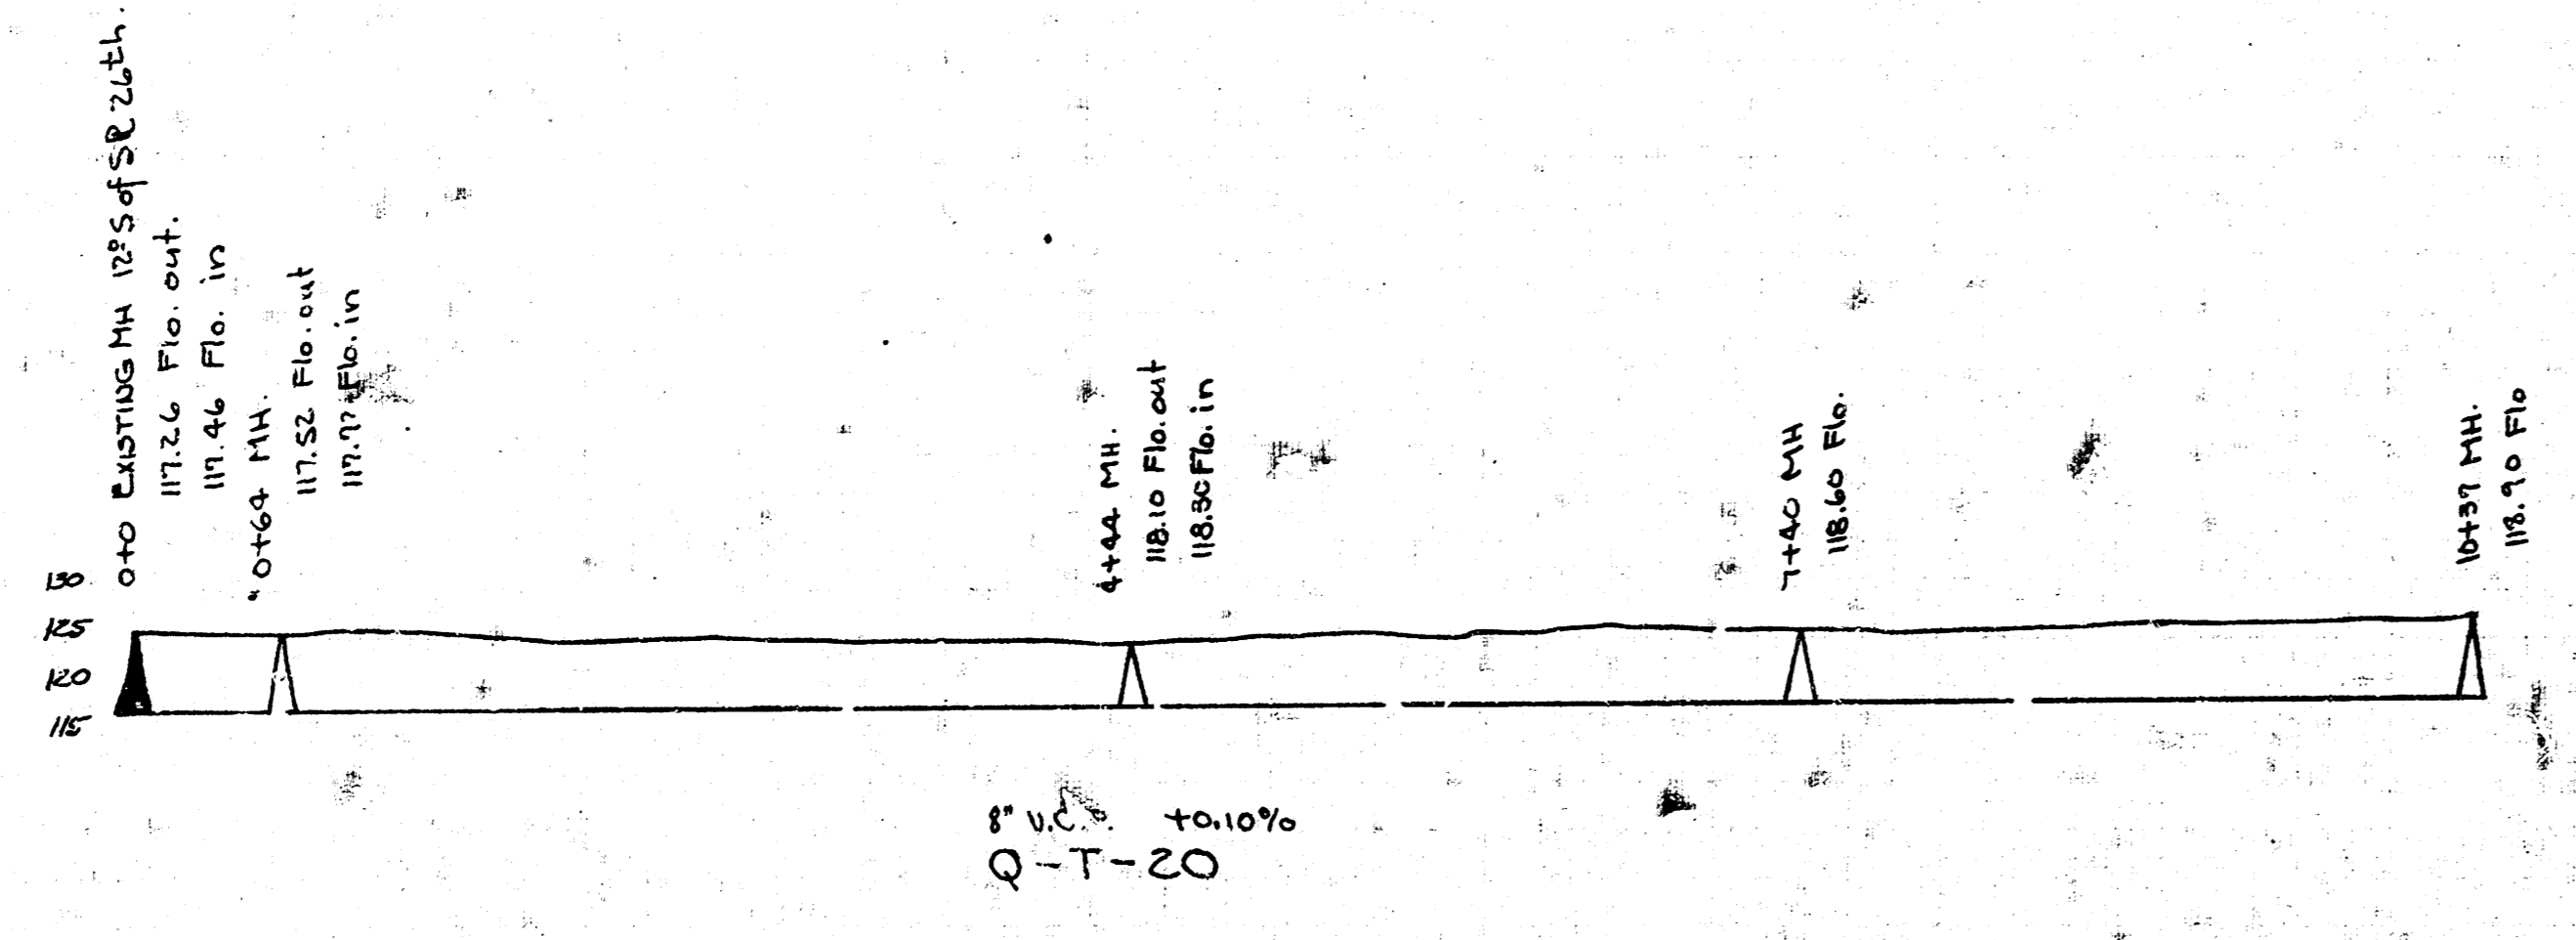

LAT. 2, SUBMAIN 2, W.I.S.
LAT. Q, DIST. T Sanitary Sewer *20

CITY OF WICHITA, KANSAS
L.K. WHITE CITY ENGINEER
DATE 8-7-50 PROJ. NO. 20-51

