
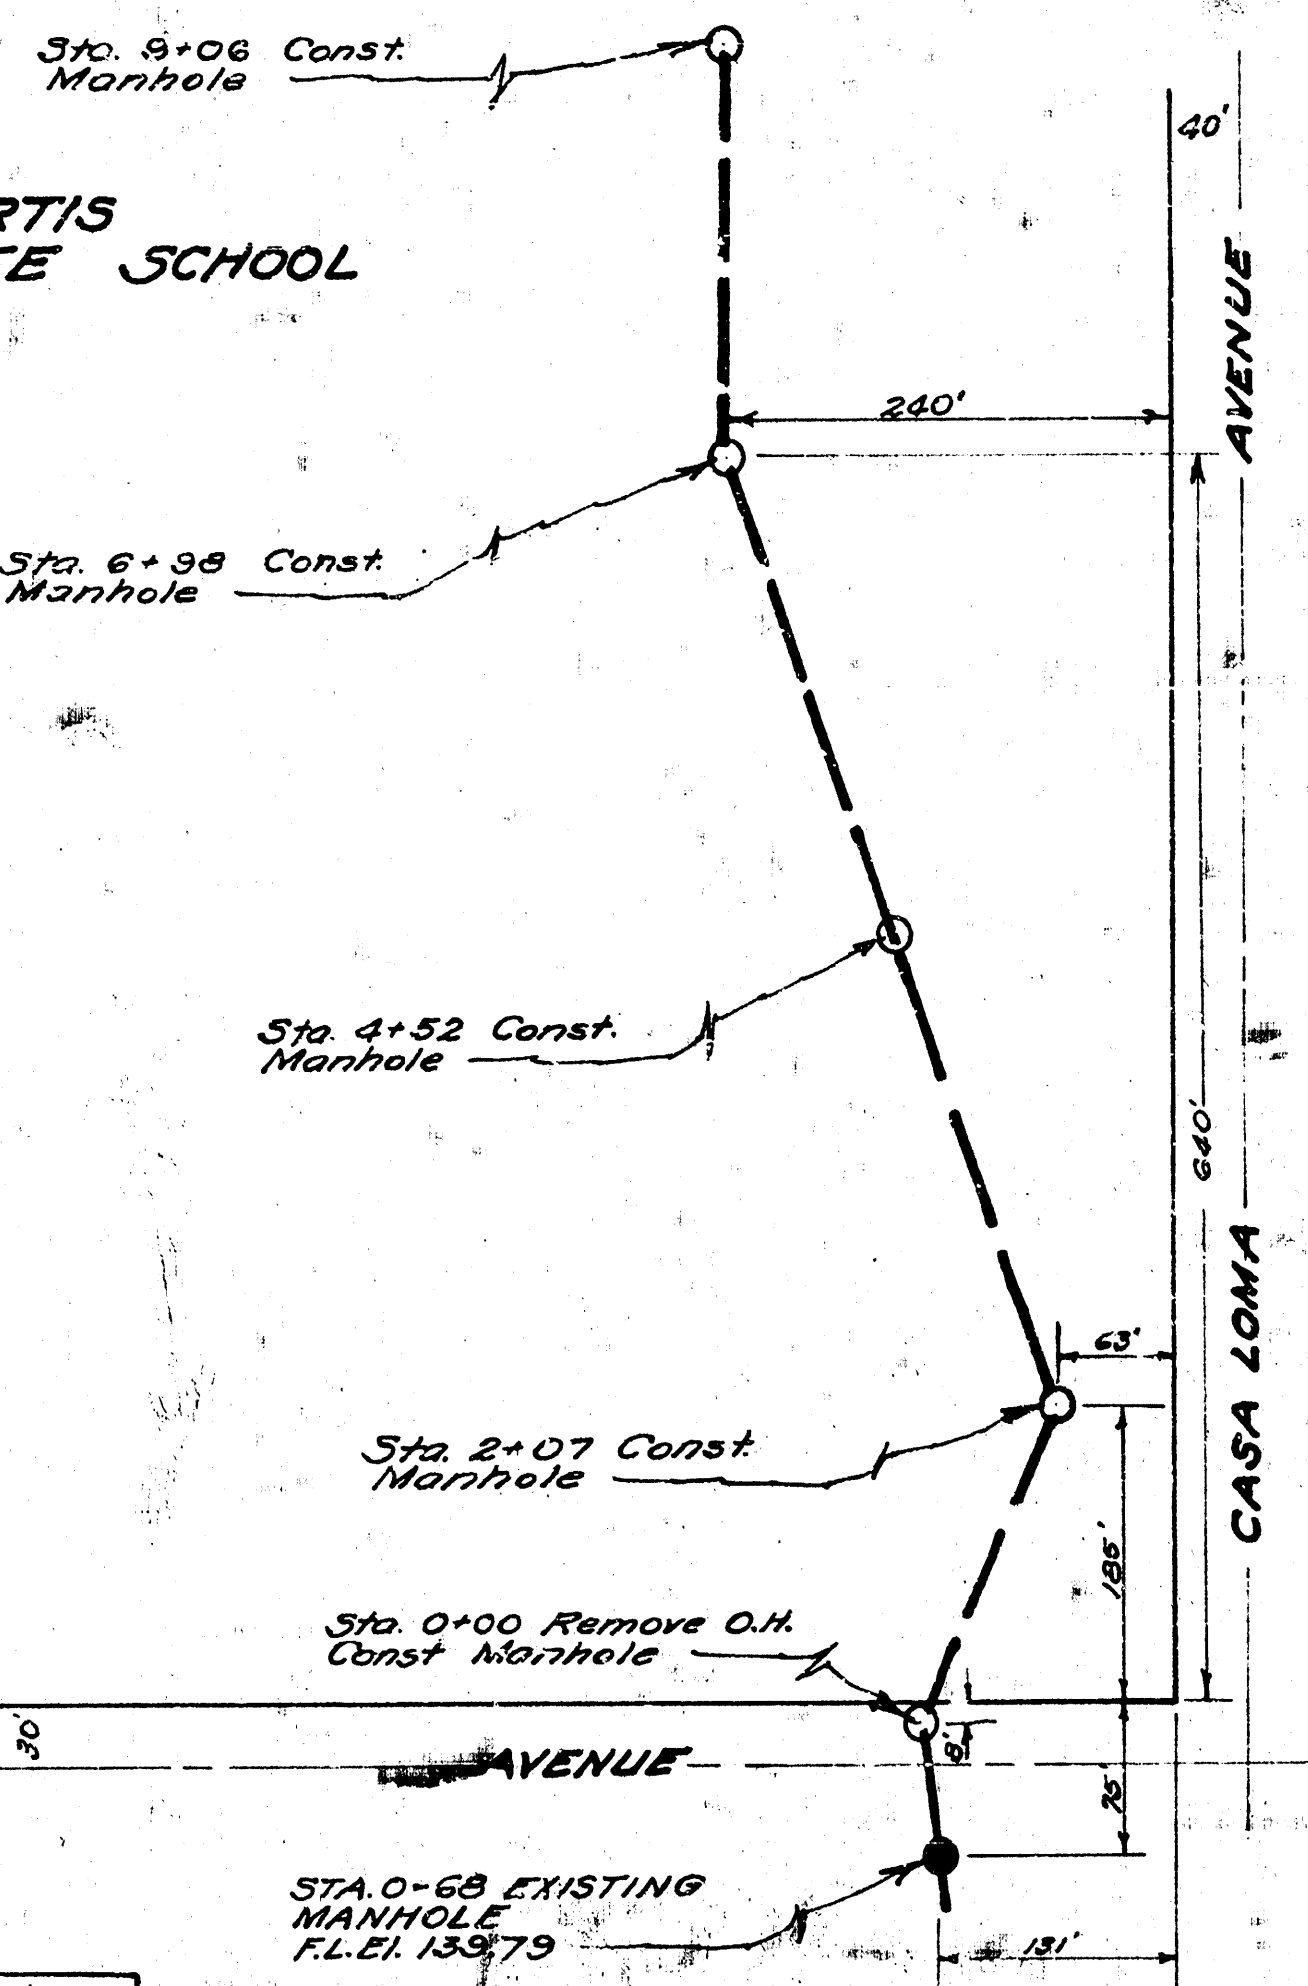


CHARLES CURTIS
INTERMEDIATE SCHOOL

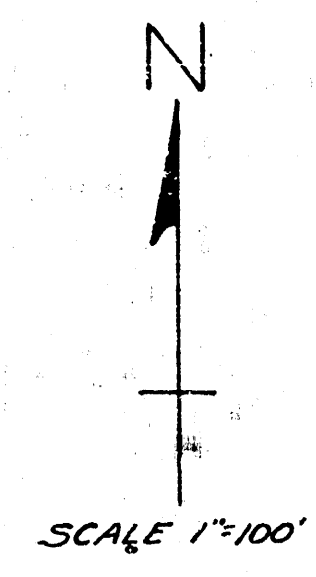


B.M. 6" in Globe S.E. of return
Boston & Casa Loma El. 143.67
B.M. S.E. cor. conc. porch No.
#1233 Christine El. 150.59


B.M. N. Rim manhole
Sta. 0+00 El. 150.40

B.M. Top block nailed to N.W.
cor. office building El. 153.75



SCALE 1"=80' Horiz.
1"=8' Vert.

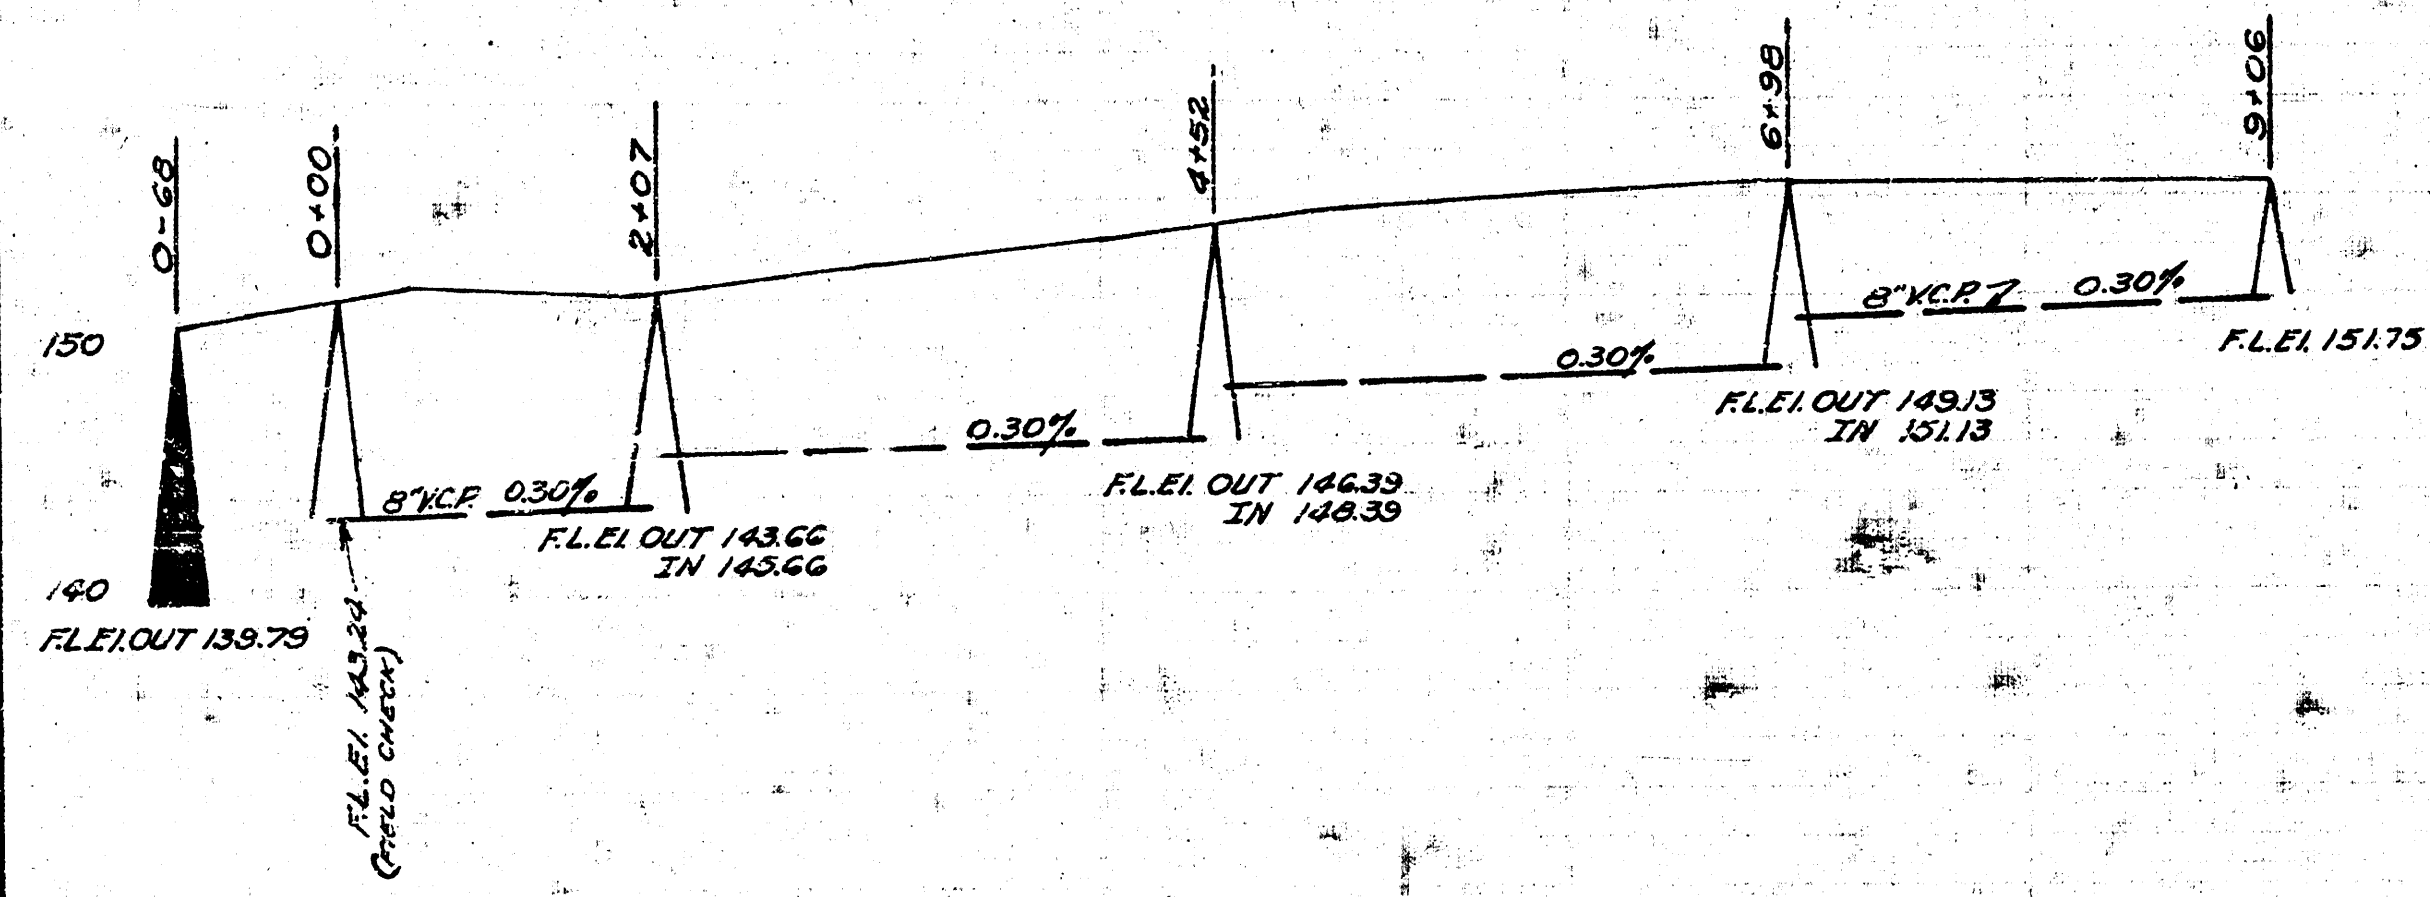

LAT.
CITY OF WICHITA KANSAS
L.K. WHITE CITY ENGINEER
Proj. No. (Private Job)

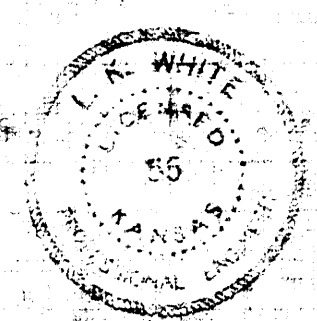


Date 11-21-51
Drawn by J.L.H.
Checked by M.H. Book No. 5-B

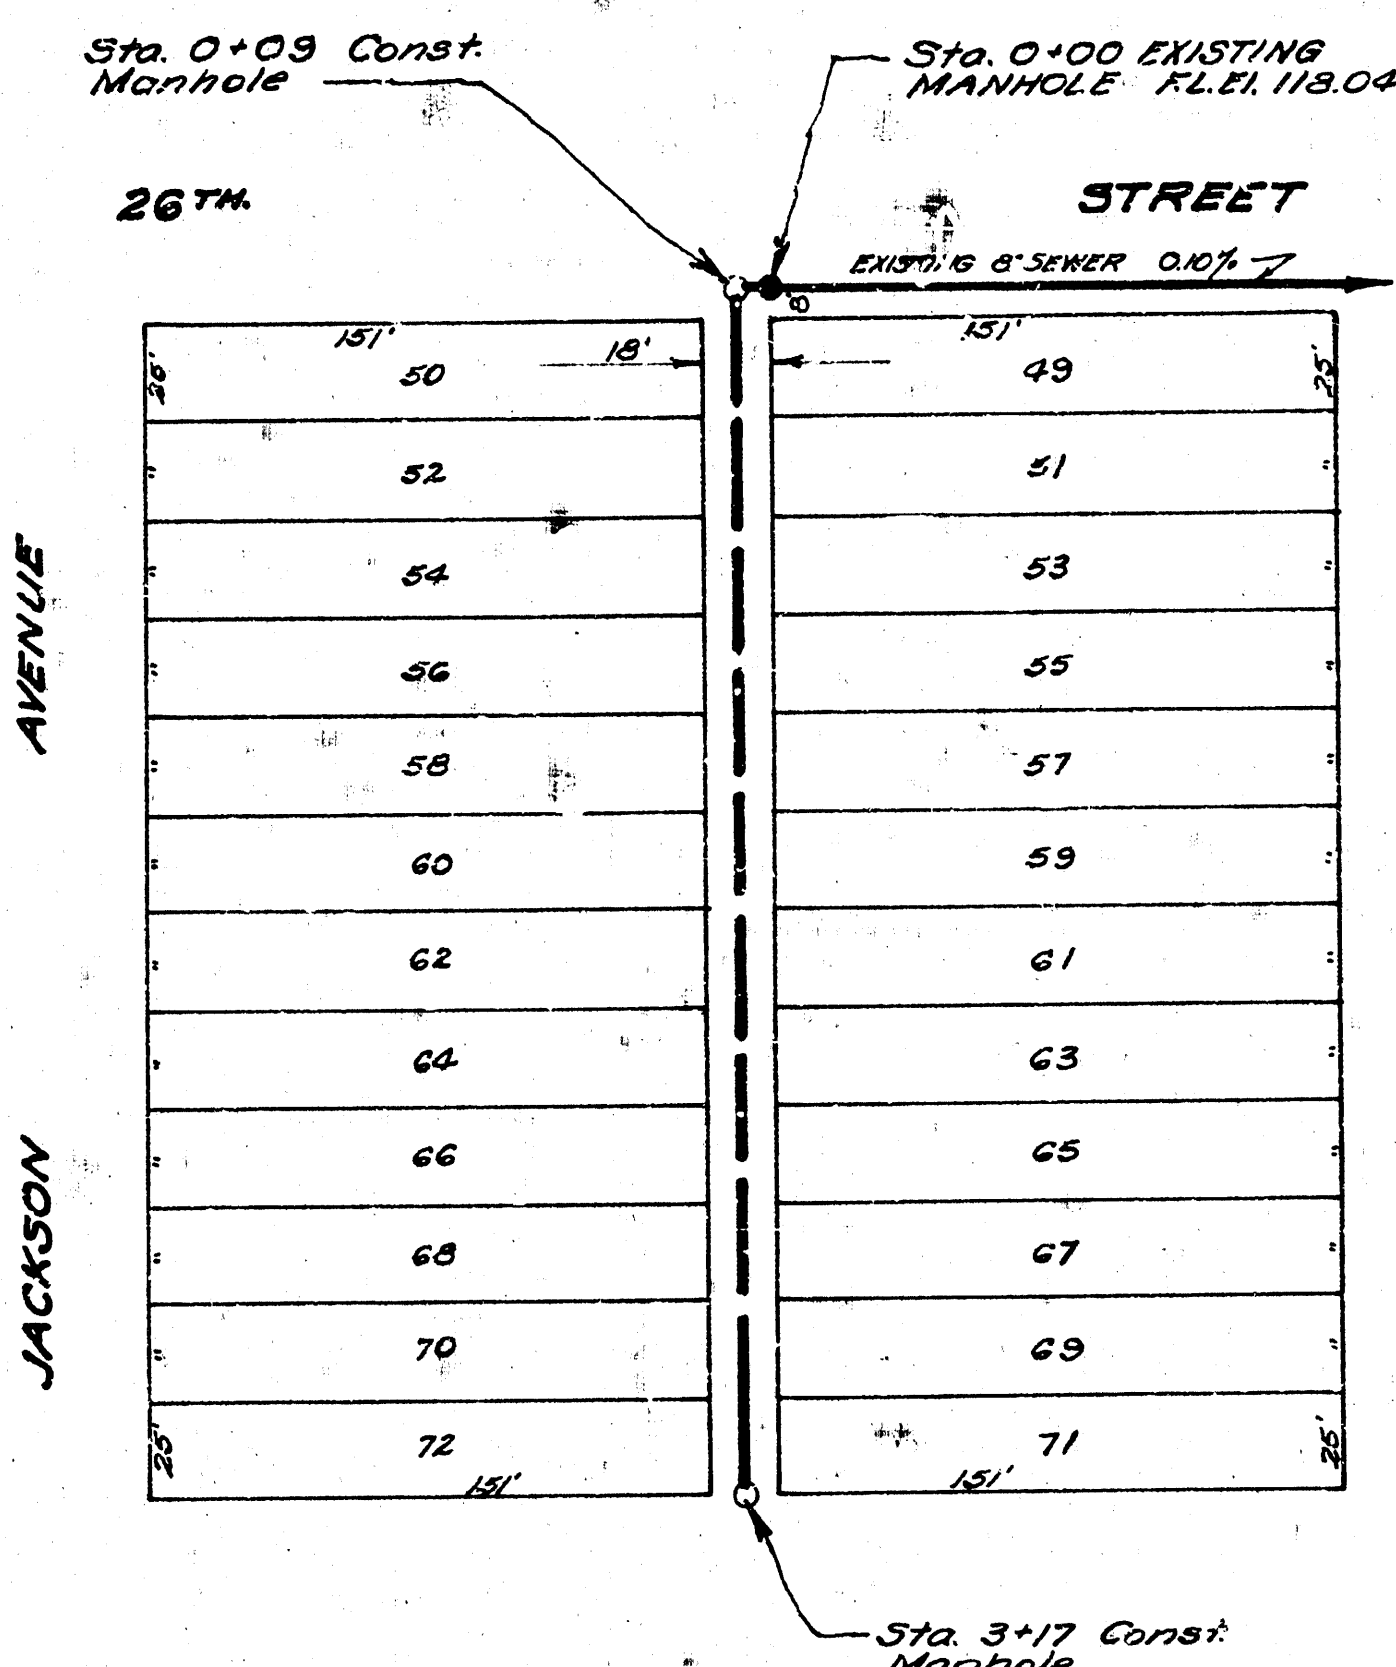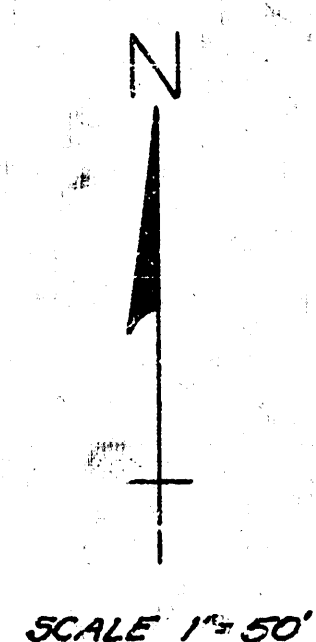

B.M. E. Rim Manhole
Sta. 0+00 El. 124.57

SCALE 1"=80' Horiz.
1"=8' Vert.
NOTE BOOK NO. 12

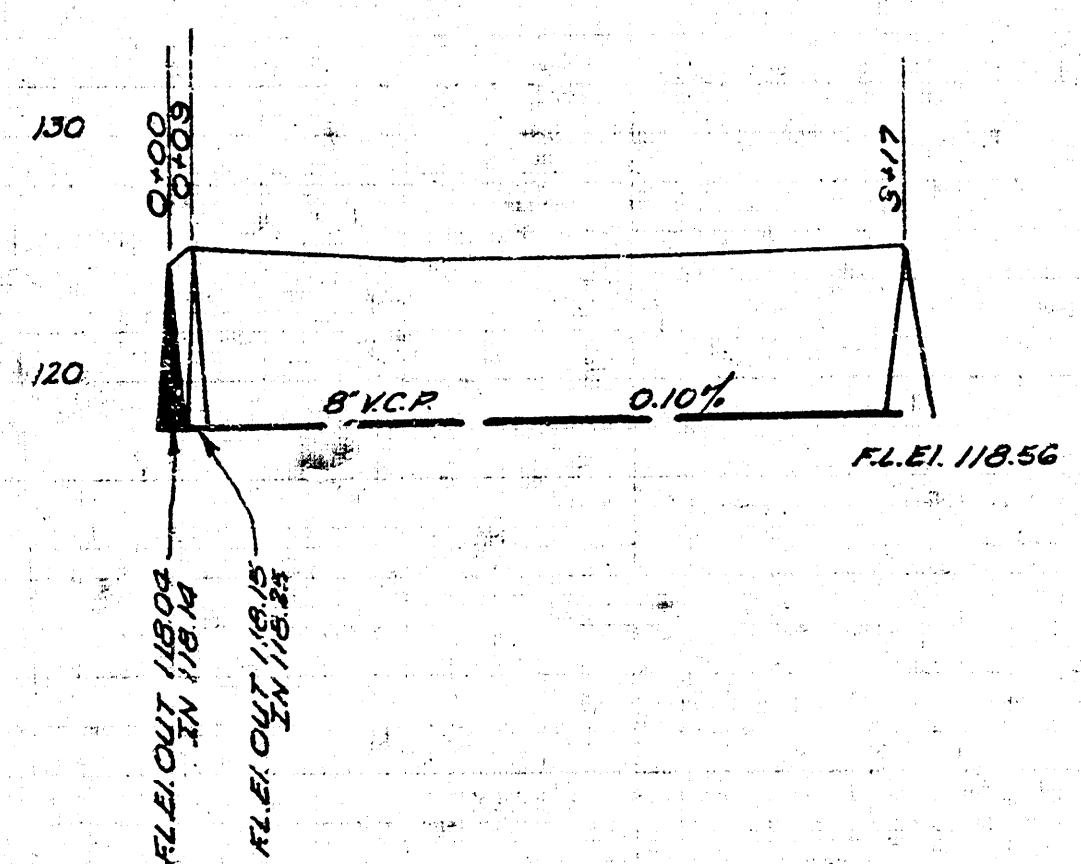

LAT. V. DIST. T. MAIN 20
CITY OF WICHITA KANSAS
L.K. WHITE CITY ENGINEER
Proj. No. C-21-71

