

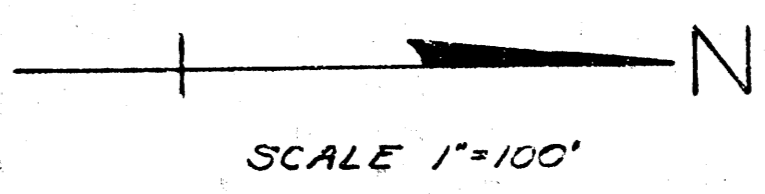


# THIESINGS FIRST ADDITION

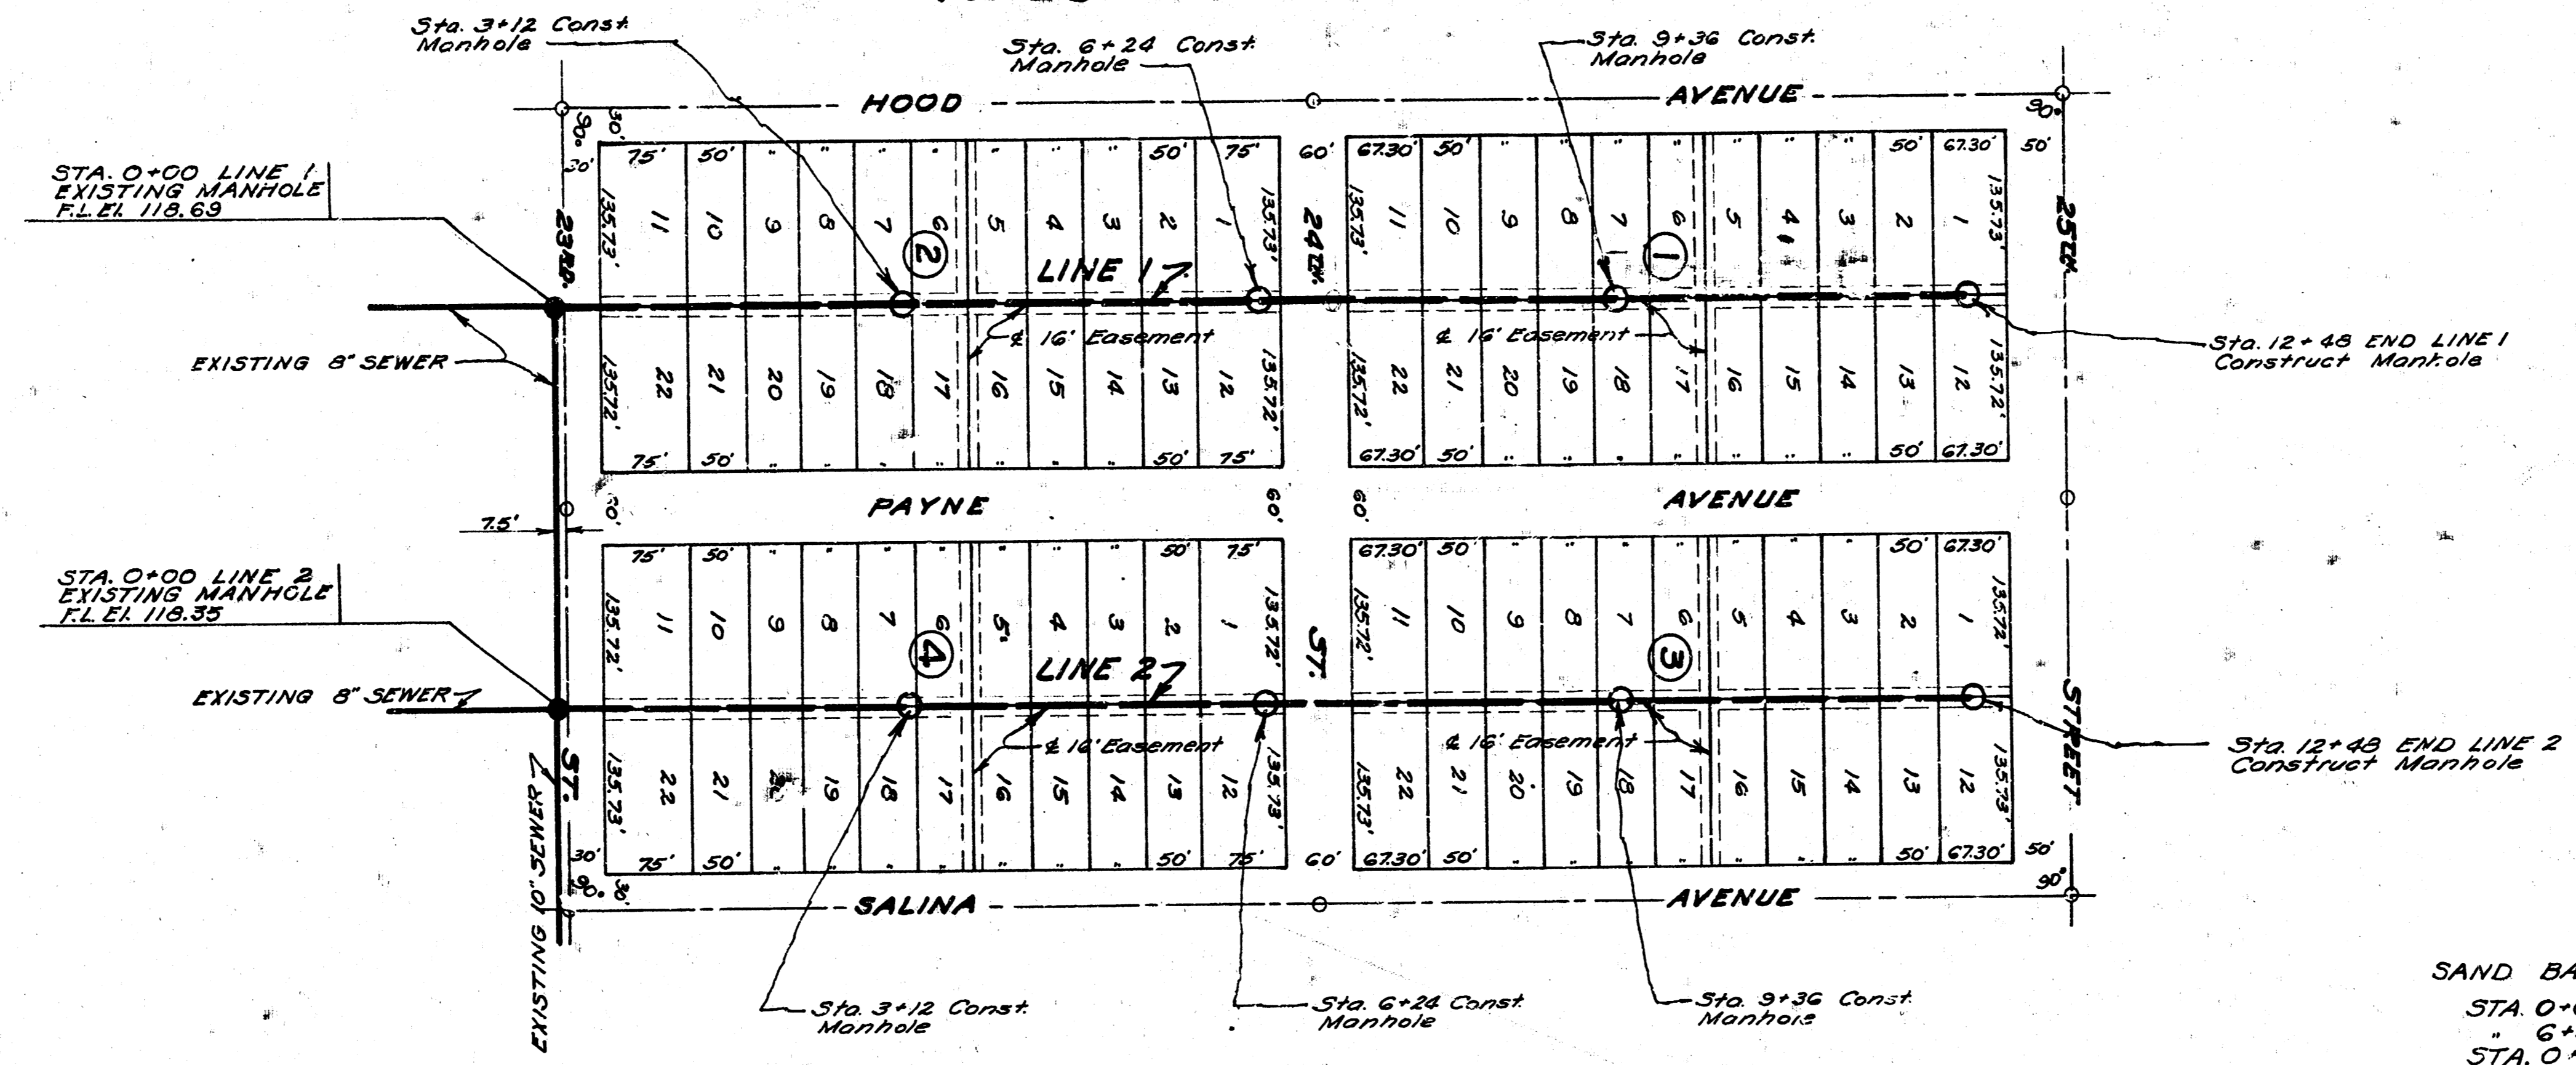


SAND BACKFILL TRENCH  
 STA. 0+00 TO STA. 0+25 LINE 1  
 " 6+50 " " 6+86 " 1  
 STA. 0+00 TO STA. 0+25 LINE 2  
 " 6+50 " " 6+86 " 2

B.M. Spk. Step in second P.Pole W. of Salina, N.S. 23rd El. 123.80  
 B.M. E. Rim Manhole Sta. 0+00 Line 1 El. 124.04  
 B.M. E. Rim Manhole Sta. 0+00 Line 2 El. 122.79

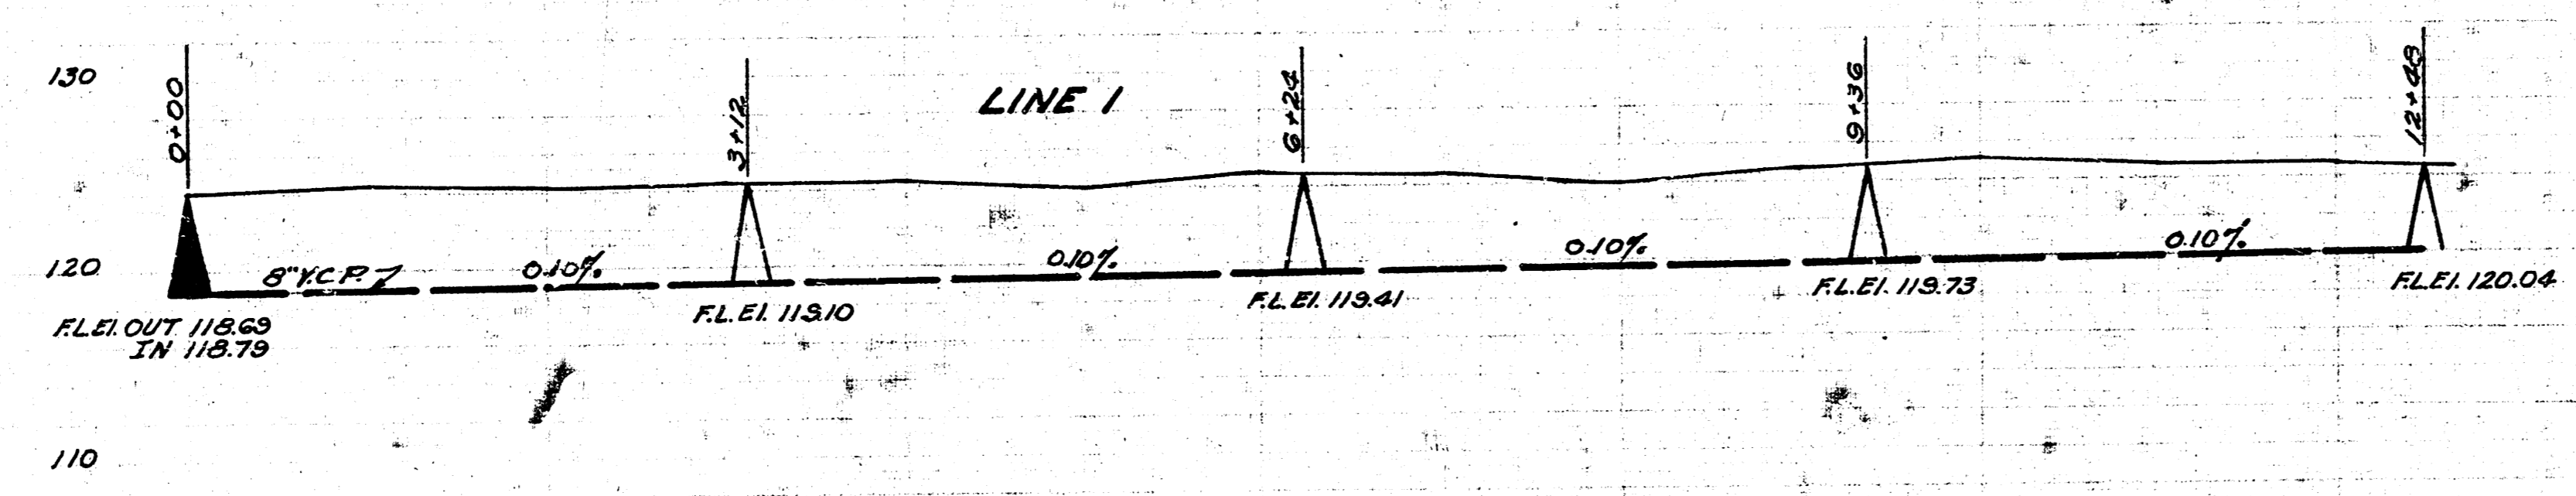

SCALE 1" = 80' Horiz.  
 1" = 5' Vert.

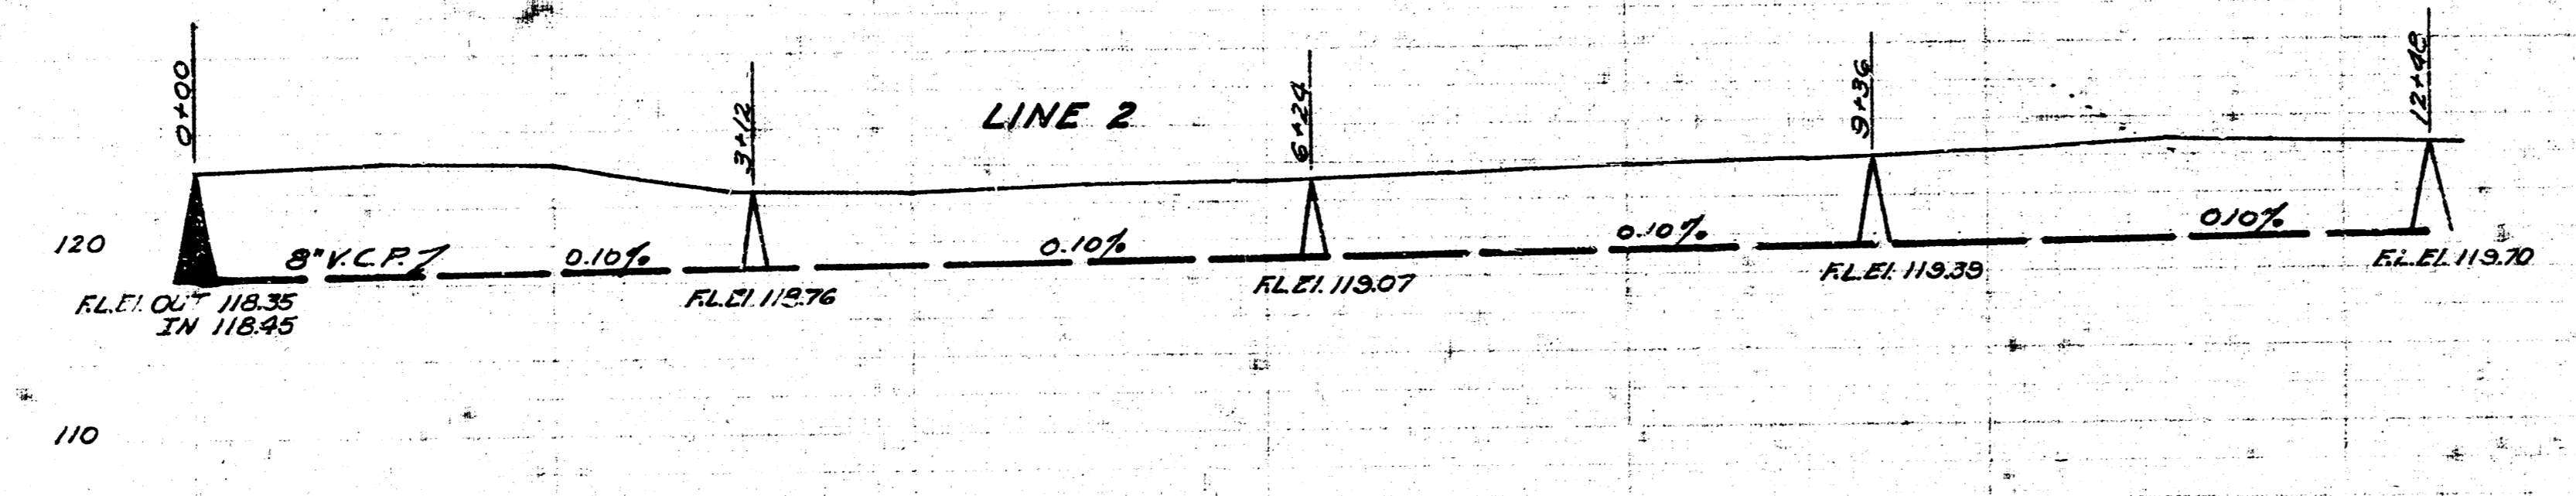

Date 1-9-51  
 Drawn by J.L.A.  
 Checked by  
 Note Book No. 3-3

LAT. W. DIST. T. MAIN 20  
 CITY OF WICHITA KANSAS  
 L.K. WHITE CITY ENGINEER  
 Proj. No. C 21-72

