

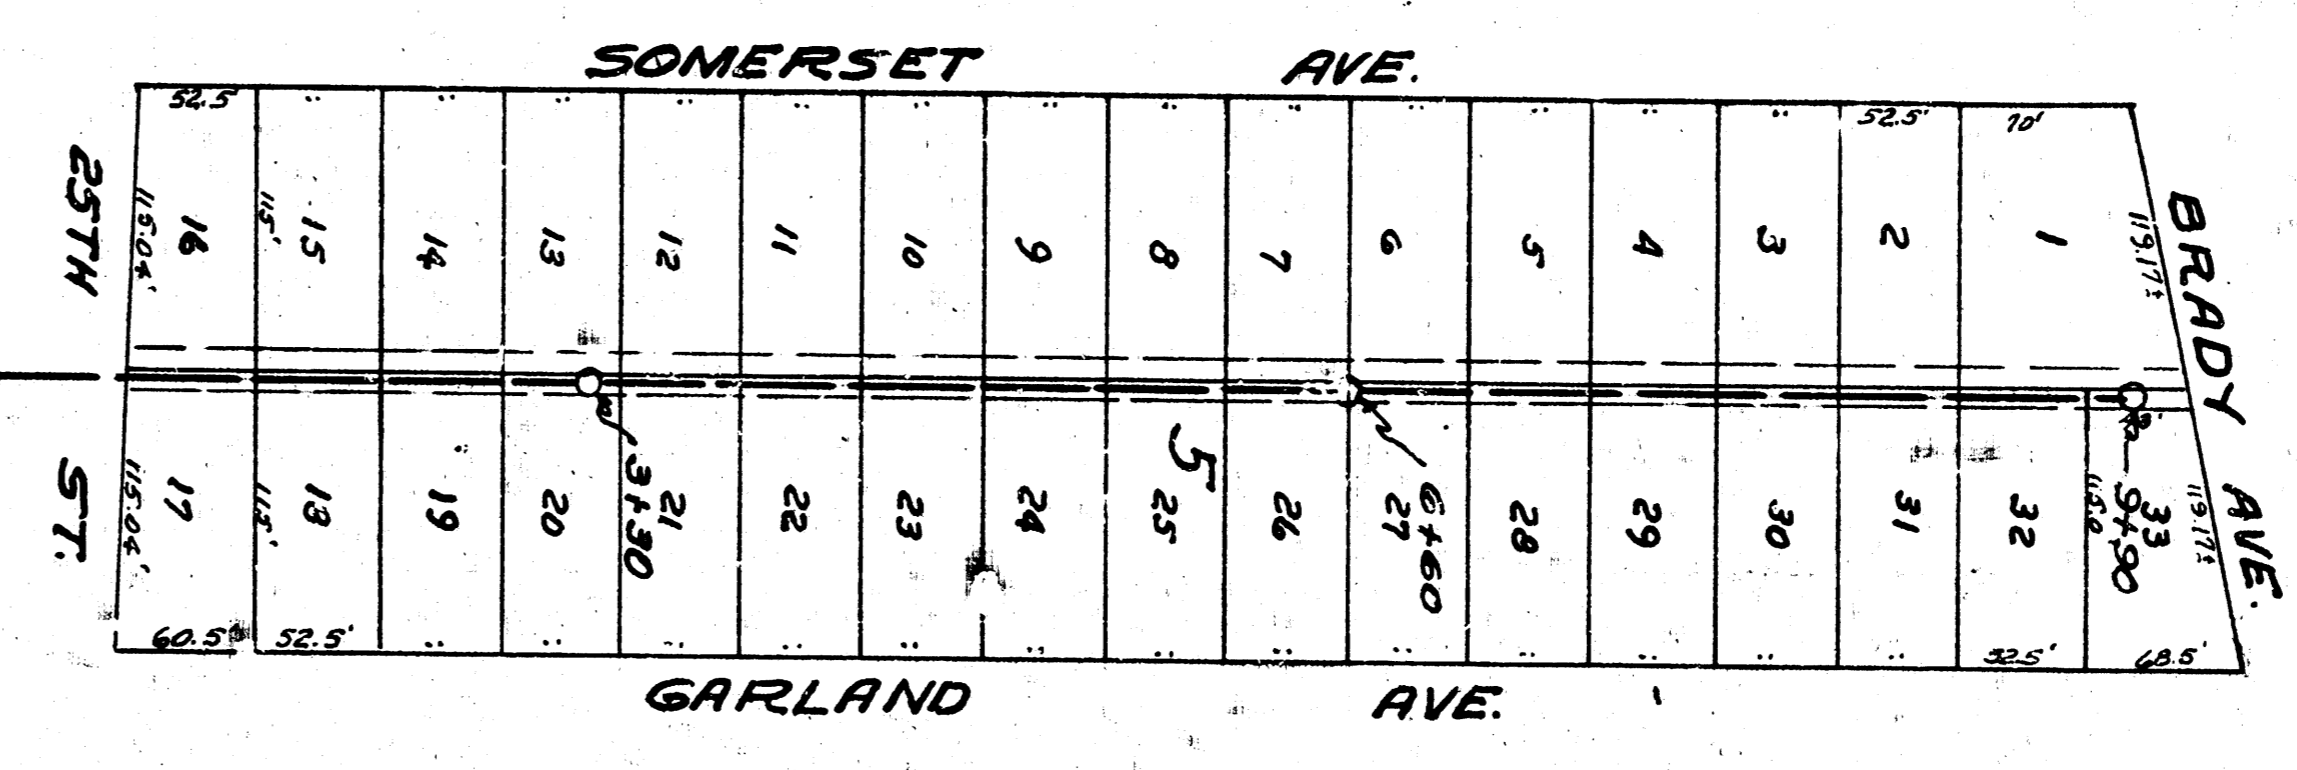


Scale: 1"=90'

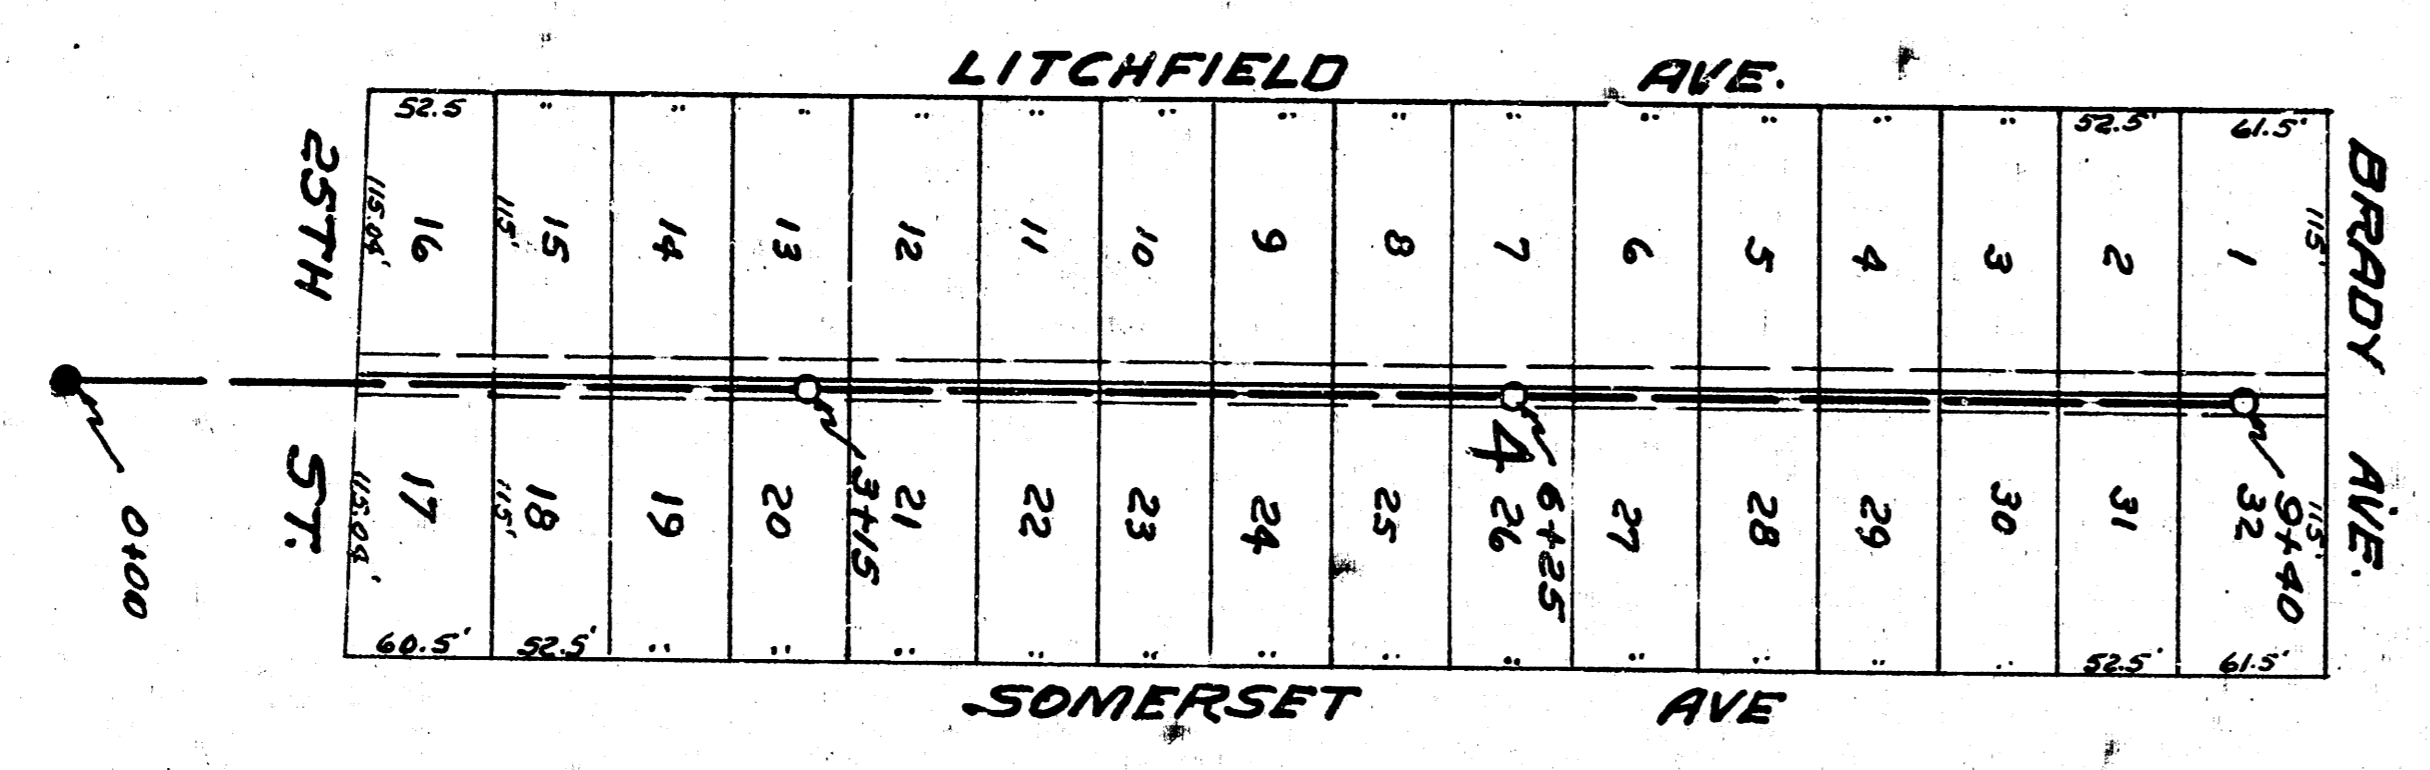

Date 10-15-53
 Drawing by McClain
 Checked by G. W. Gandy
 City of Wichita

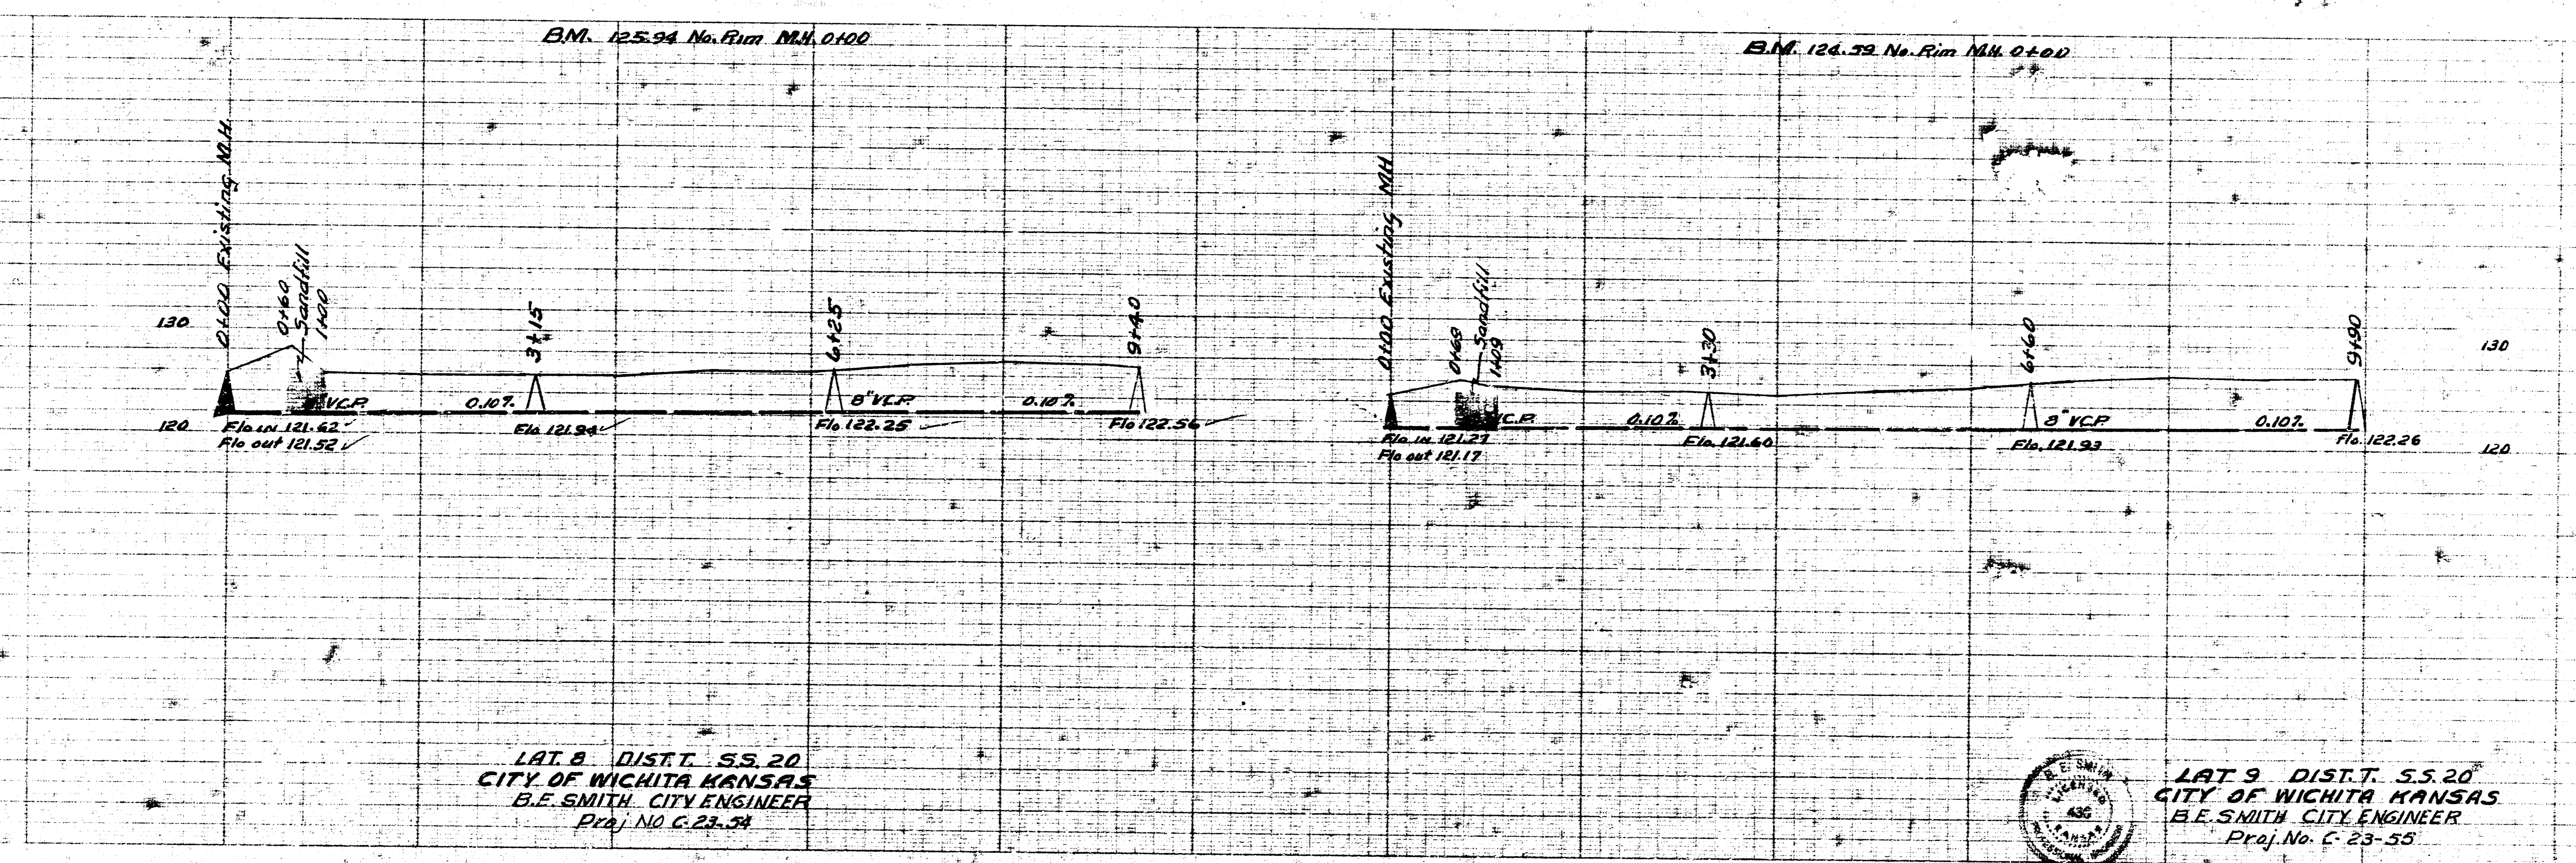

LAT 8 DIST. 55.20
 CITY OF WICHITA KANSAS
 B.F. SMITH CITY ENGINEER
 Proj. No. C-23-54



LAT 9 DIST. 55.20
 CITY OF WICHITA KANSAS
 B.F. SMITH CITY ENGINEER
 Proj. No. C-23-55