



SURVEY BY: KAMLER BOSS JHS
 DRAWN BY: T. DENEY
 CHECKED BY: MAR. 1956
 DATE

B.M. 130.10 "T" IN TROY F.P. SE. COR. 25TH & ARKANSAS
 B.M. 128.90 "T" IN TROY F.P. SE. COR. 27TH & ARKANSAS

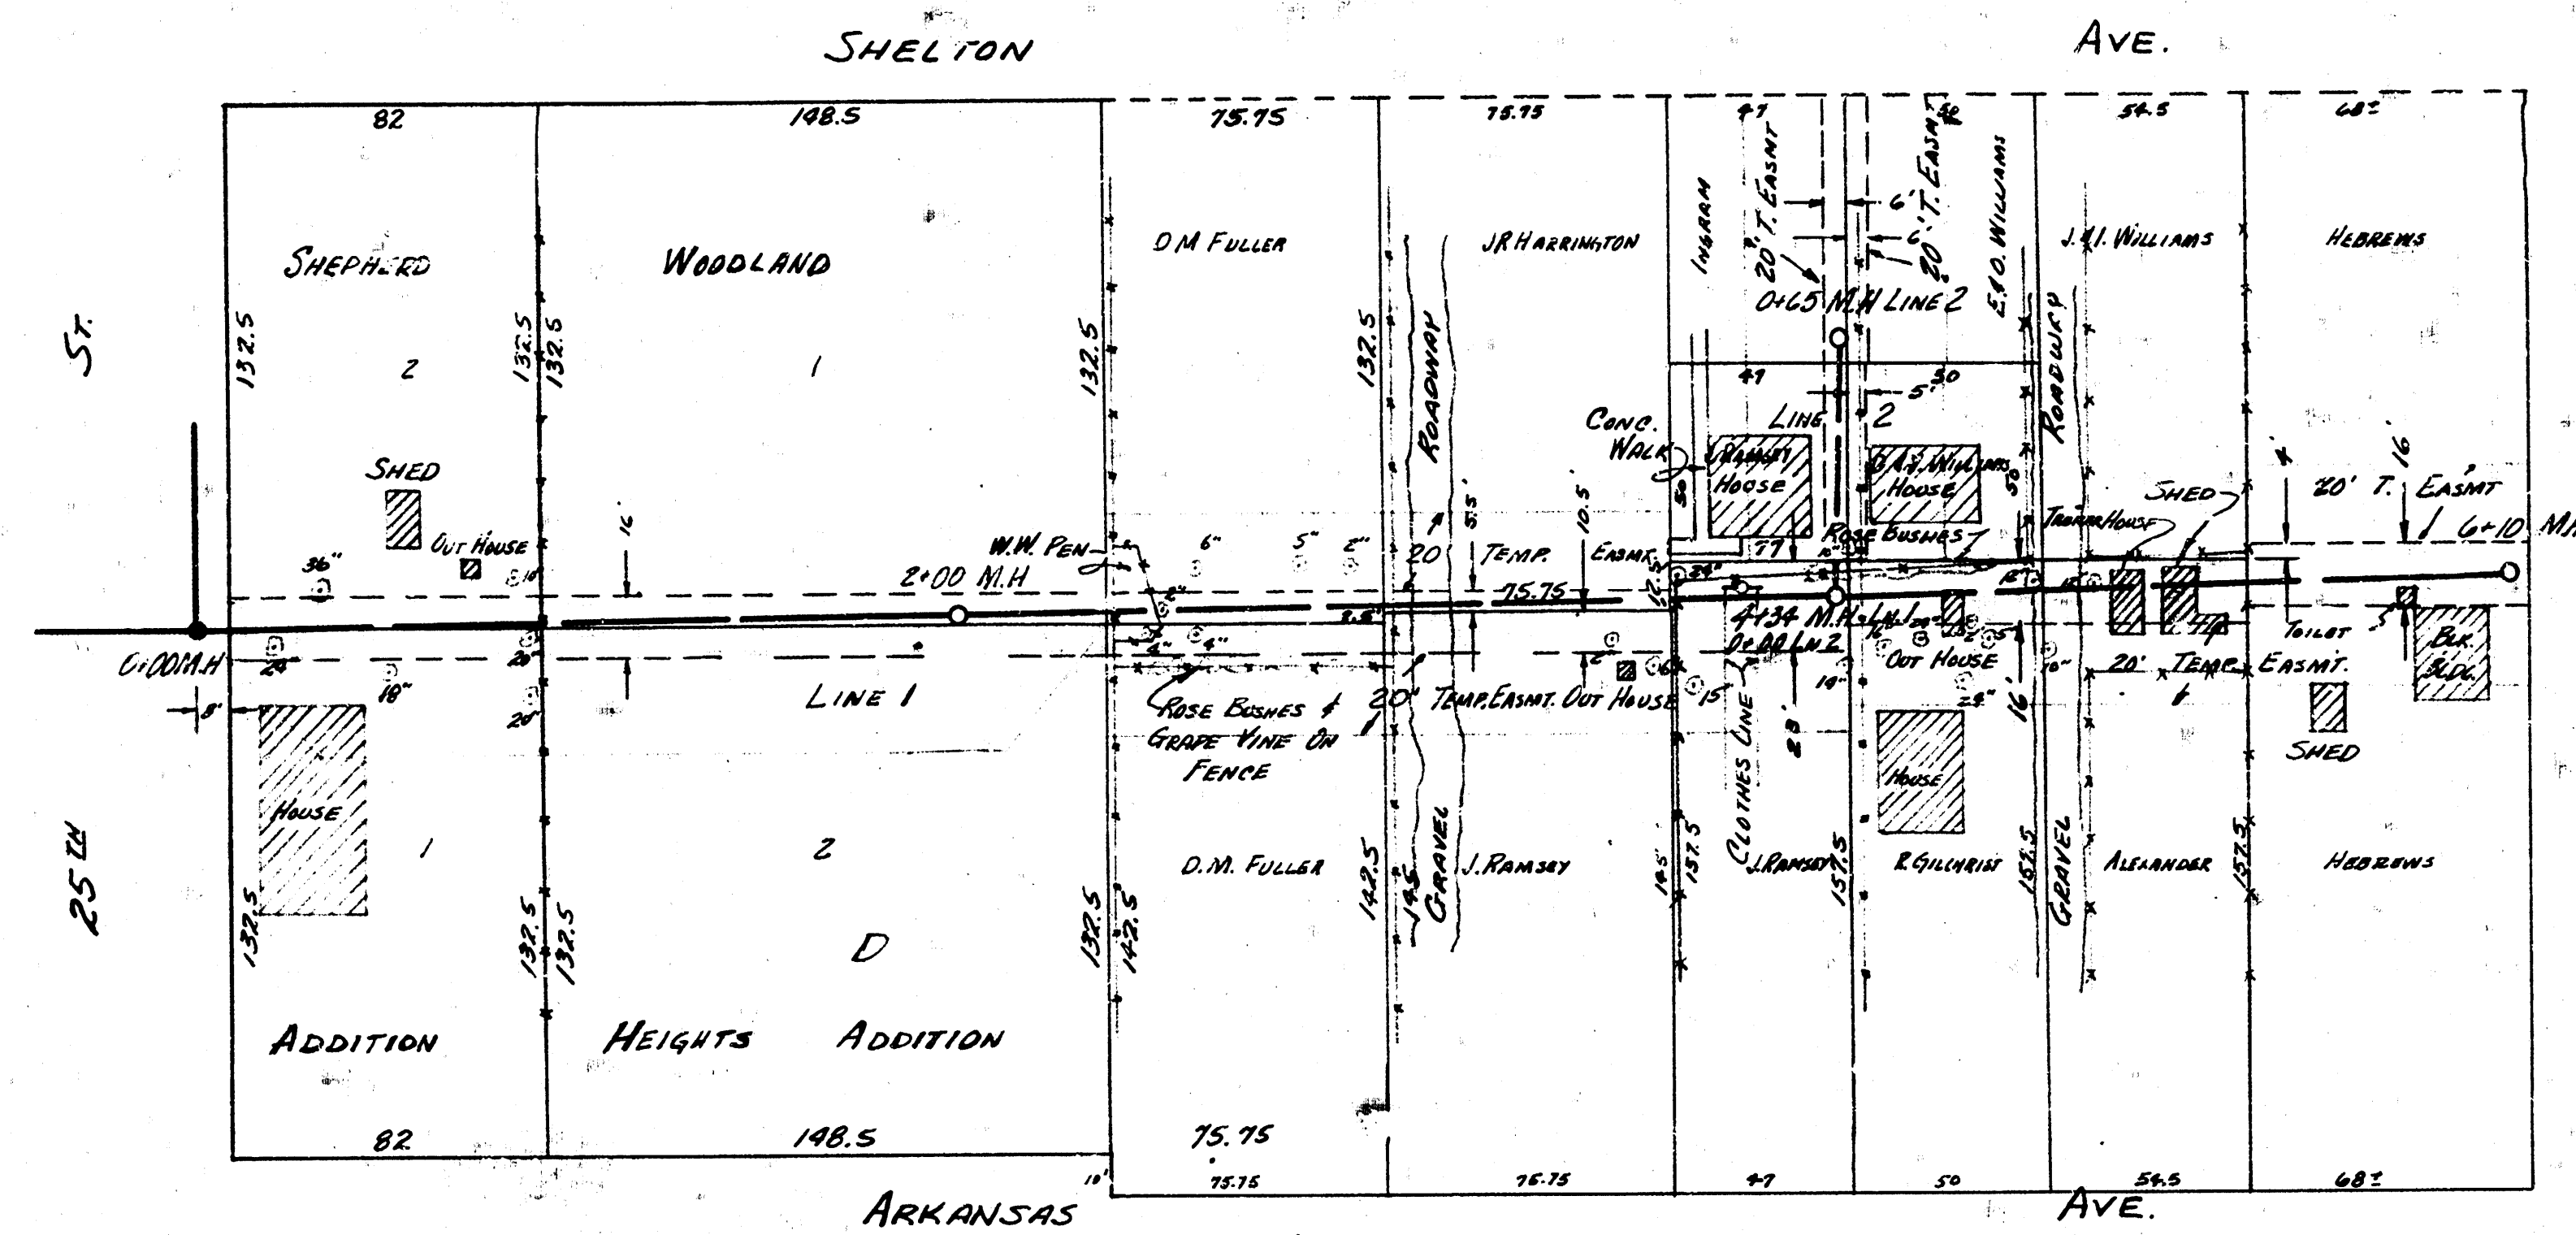

NOTE
 Permanent Easement Shaded

PLAN SCALE 1"=40'
 PROFILE SCALE 1"=40' HORIZ., 1"=4' VERTICAL

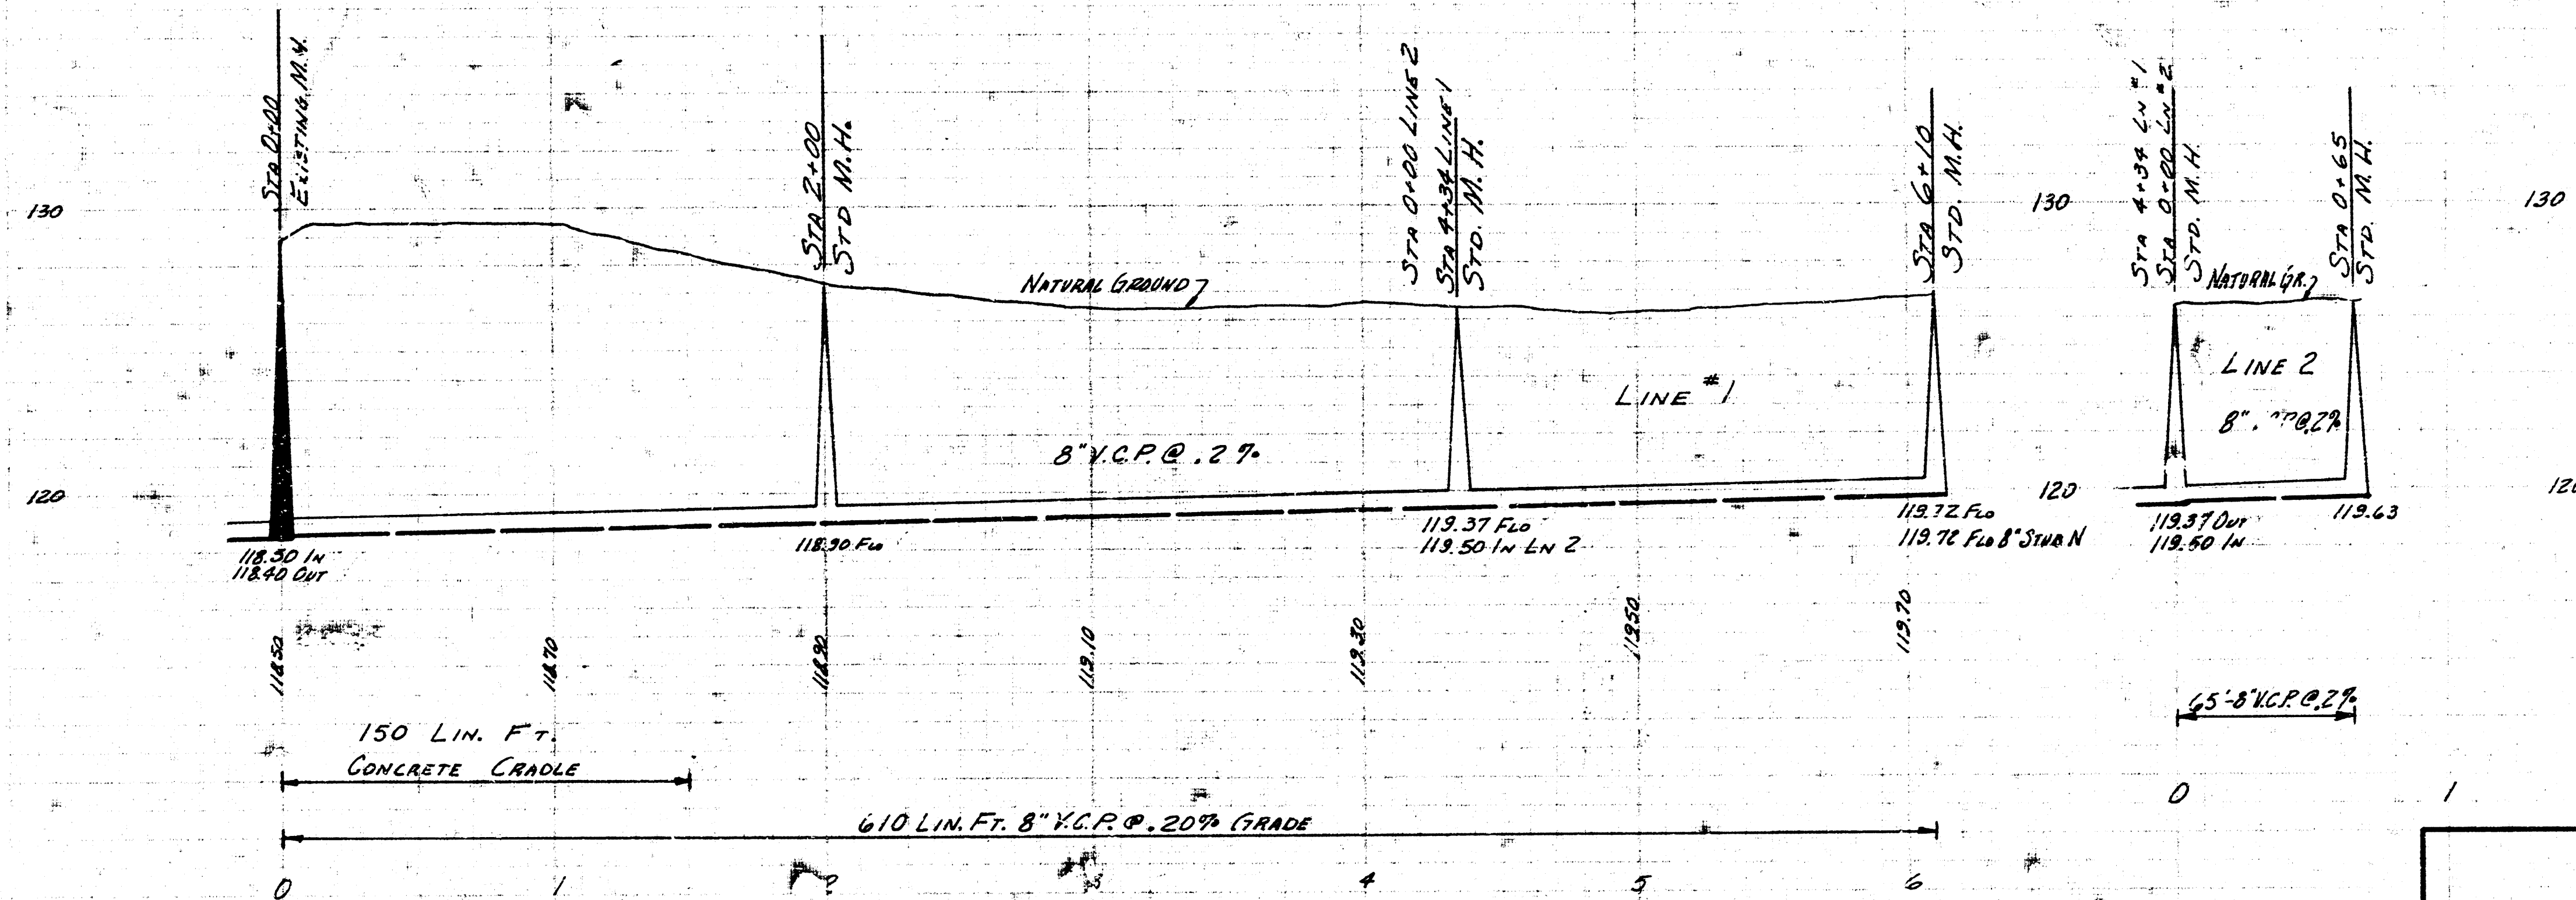

LAT. 13 DIST. T SAN SEWER 20
 CITY OF WICHITA KANSAS
 BE. SMITH CITY ENGINEER
 MAR. 1956 PROJECT NO. 023-68