
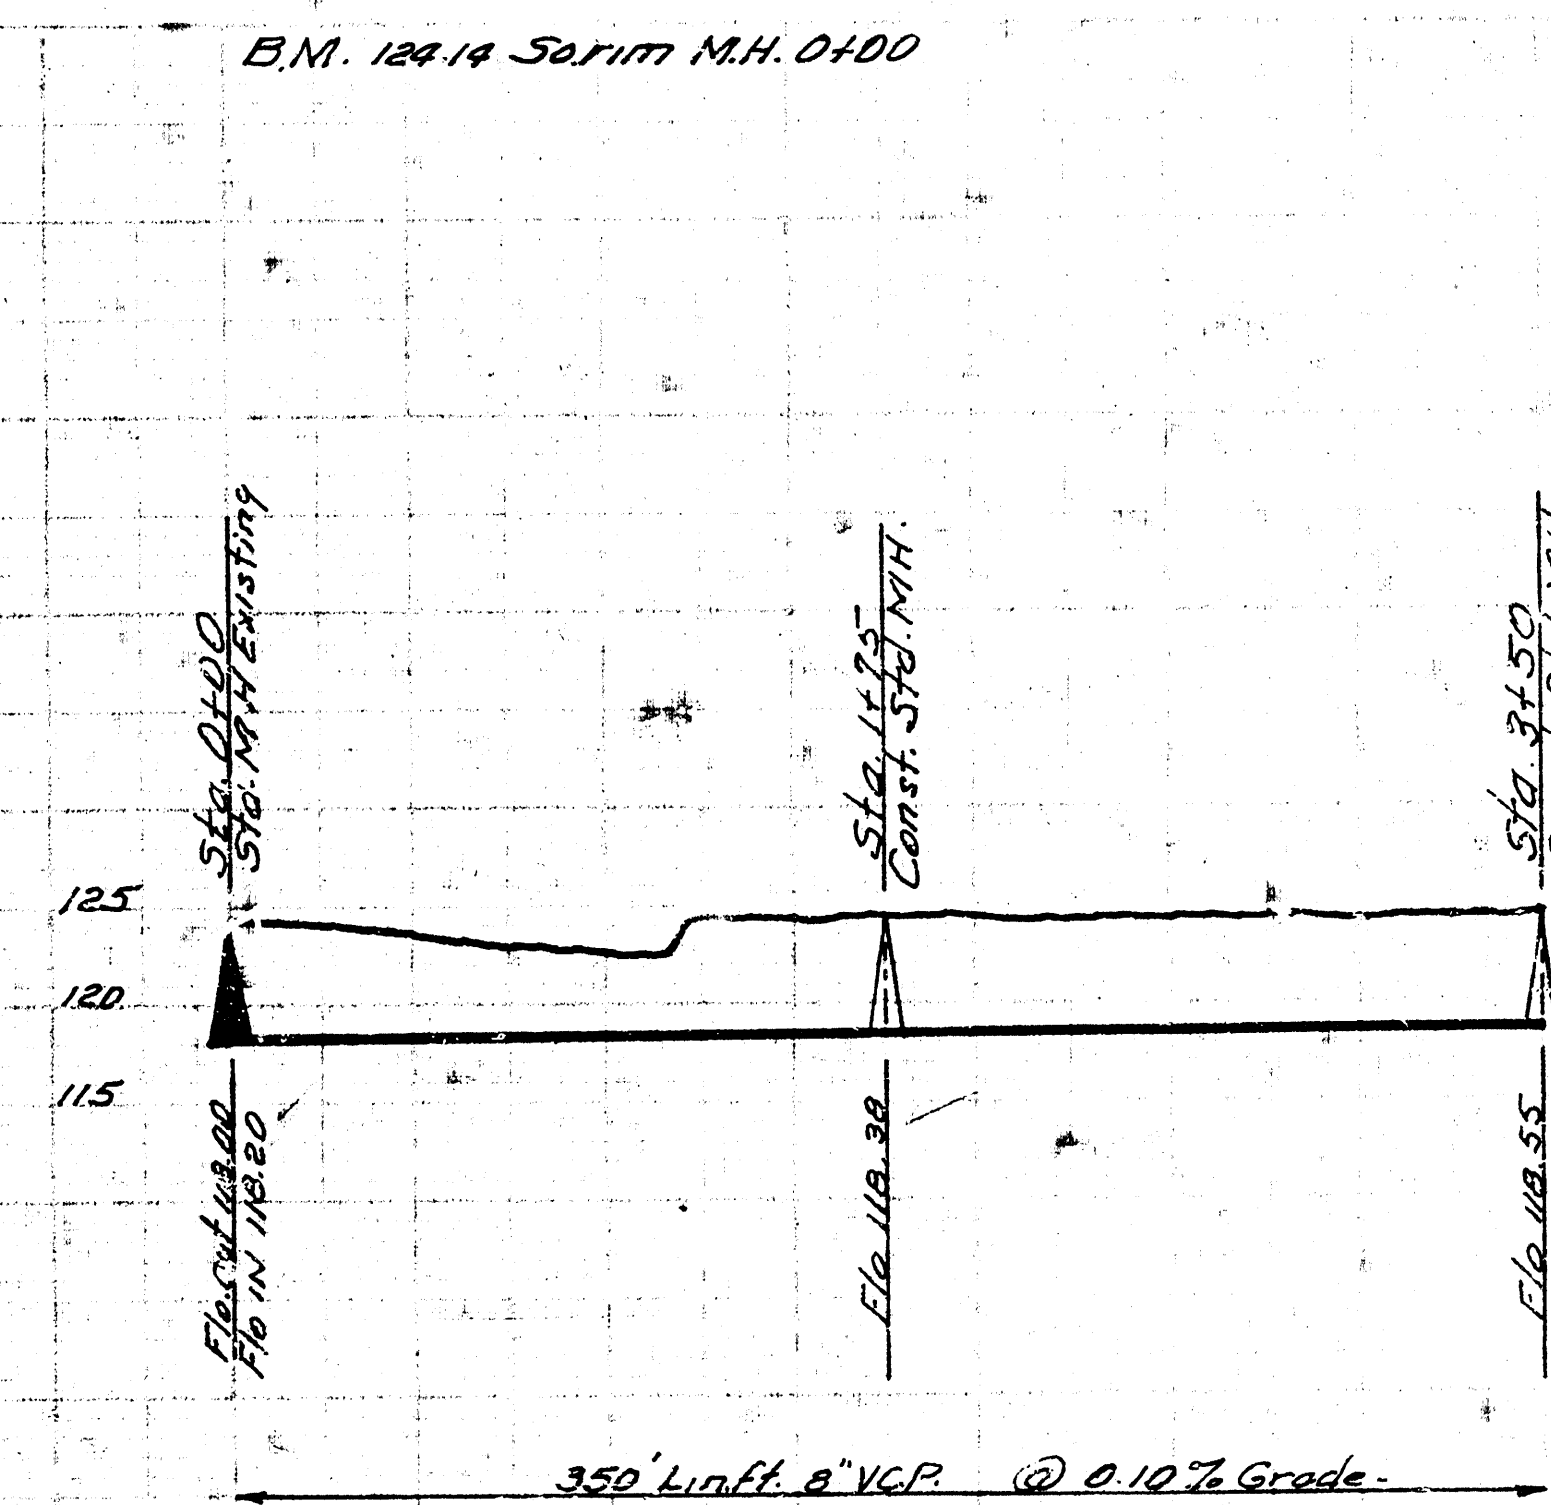
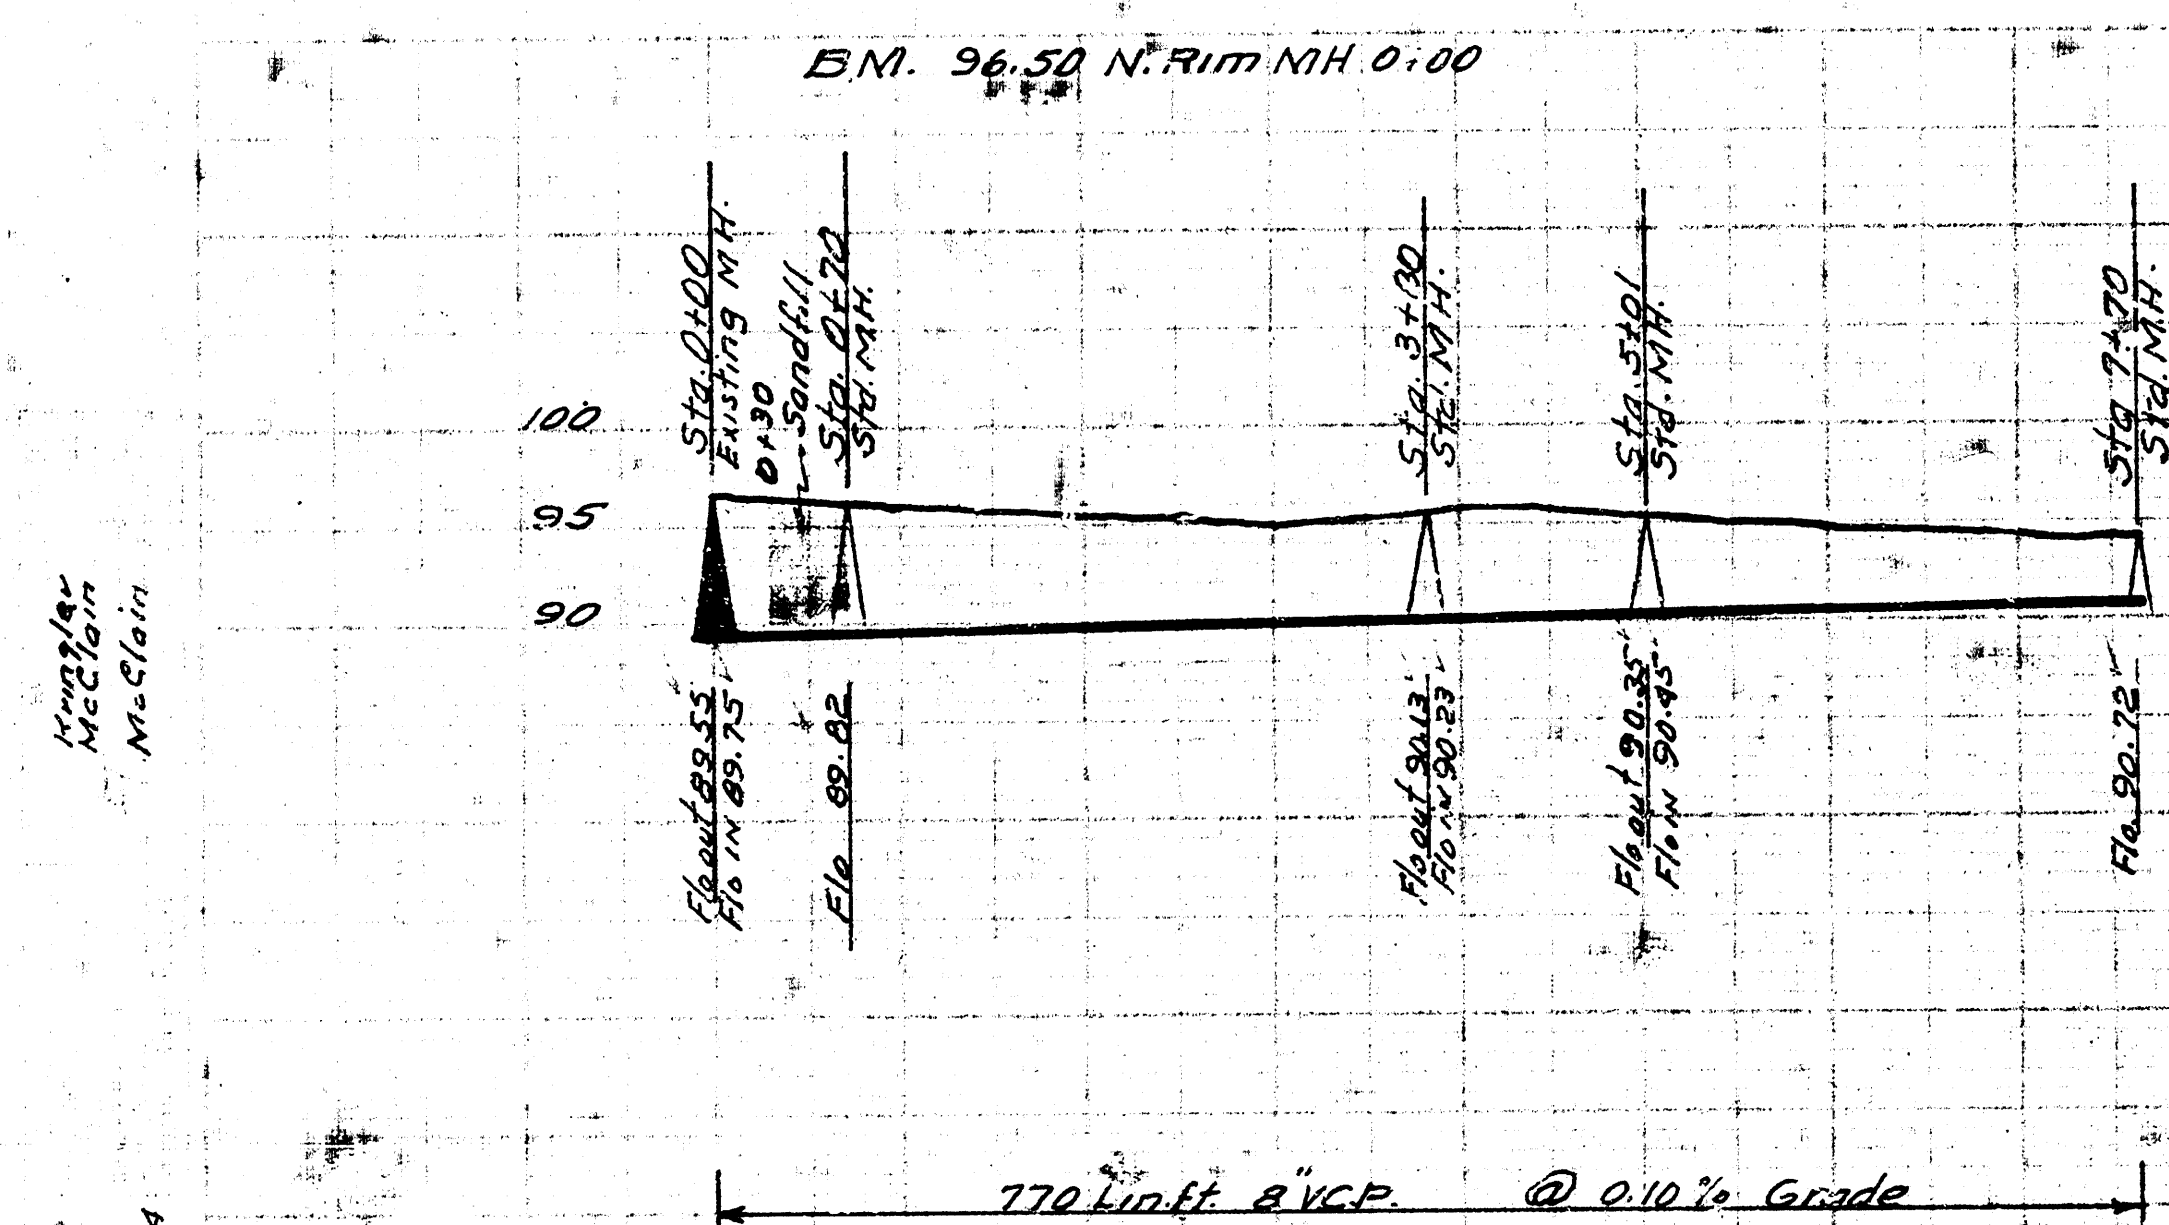
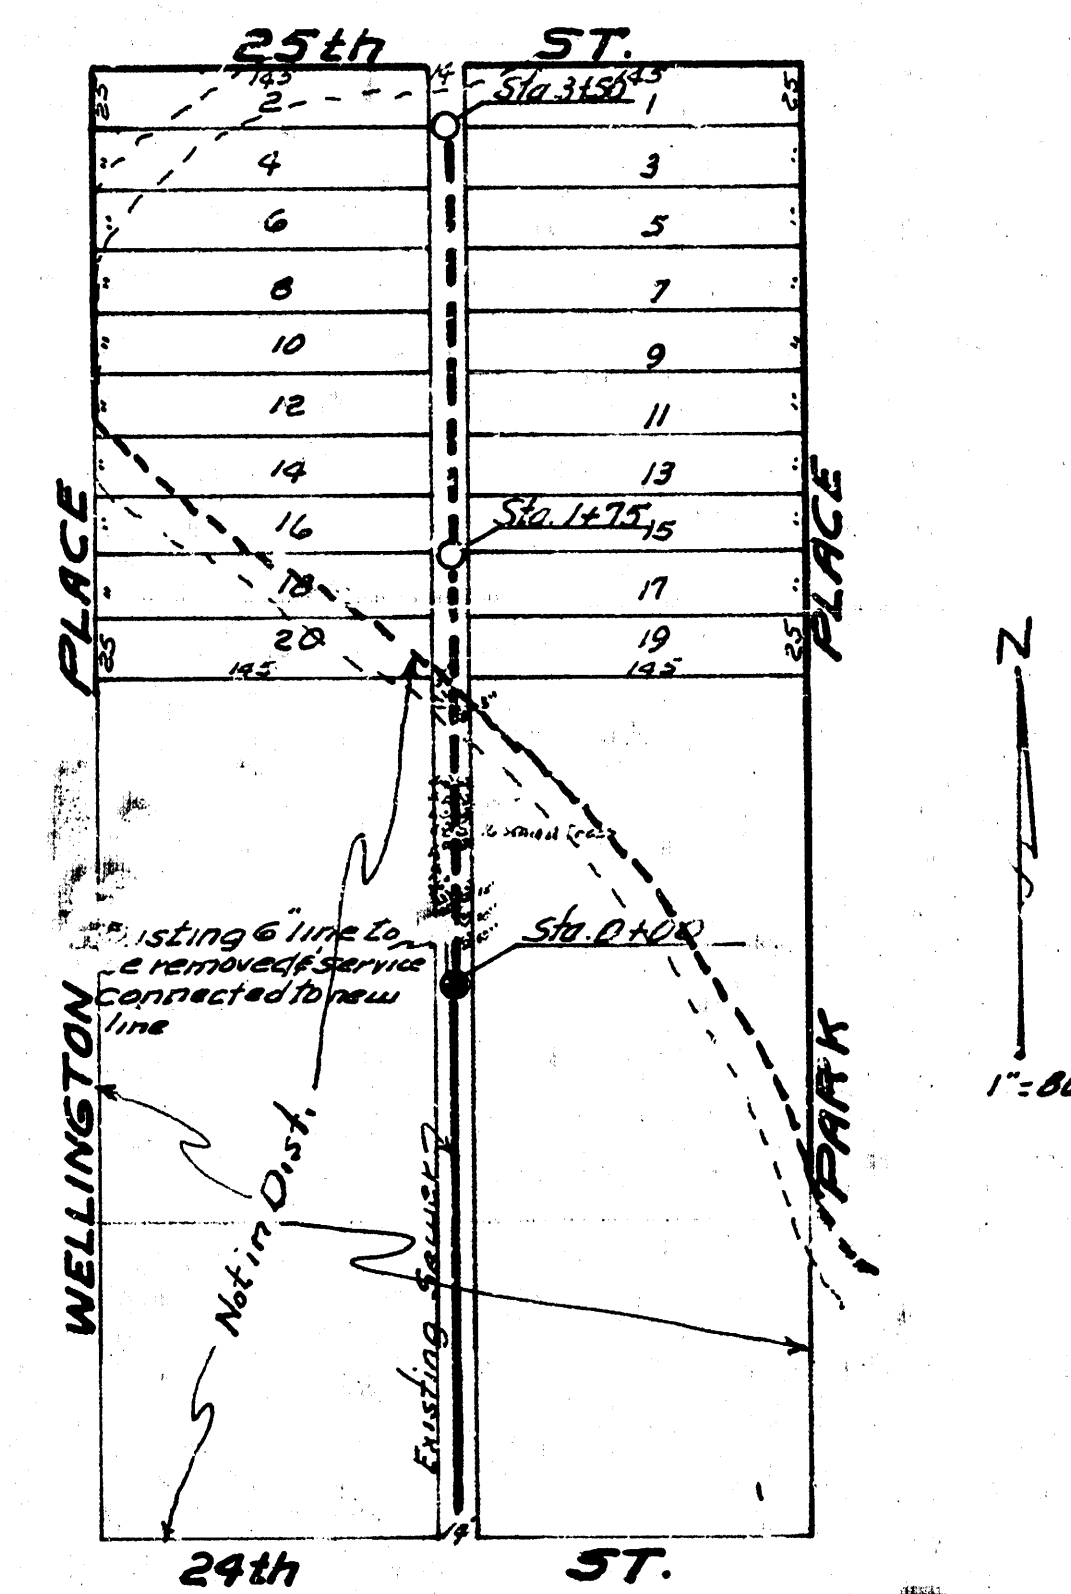


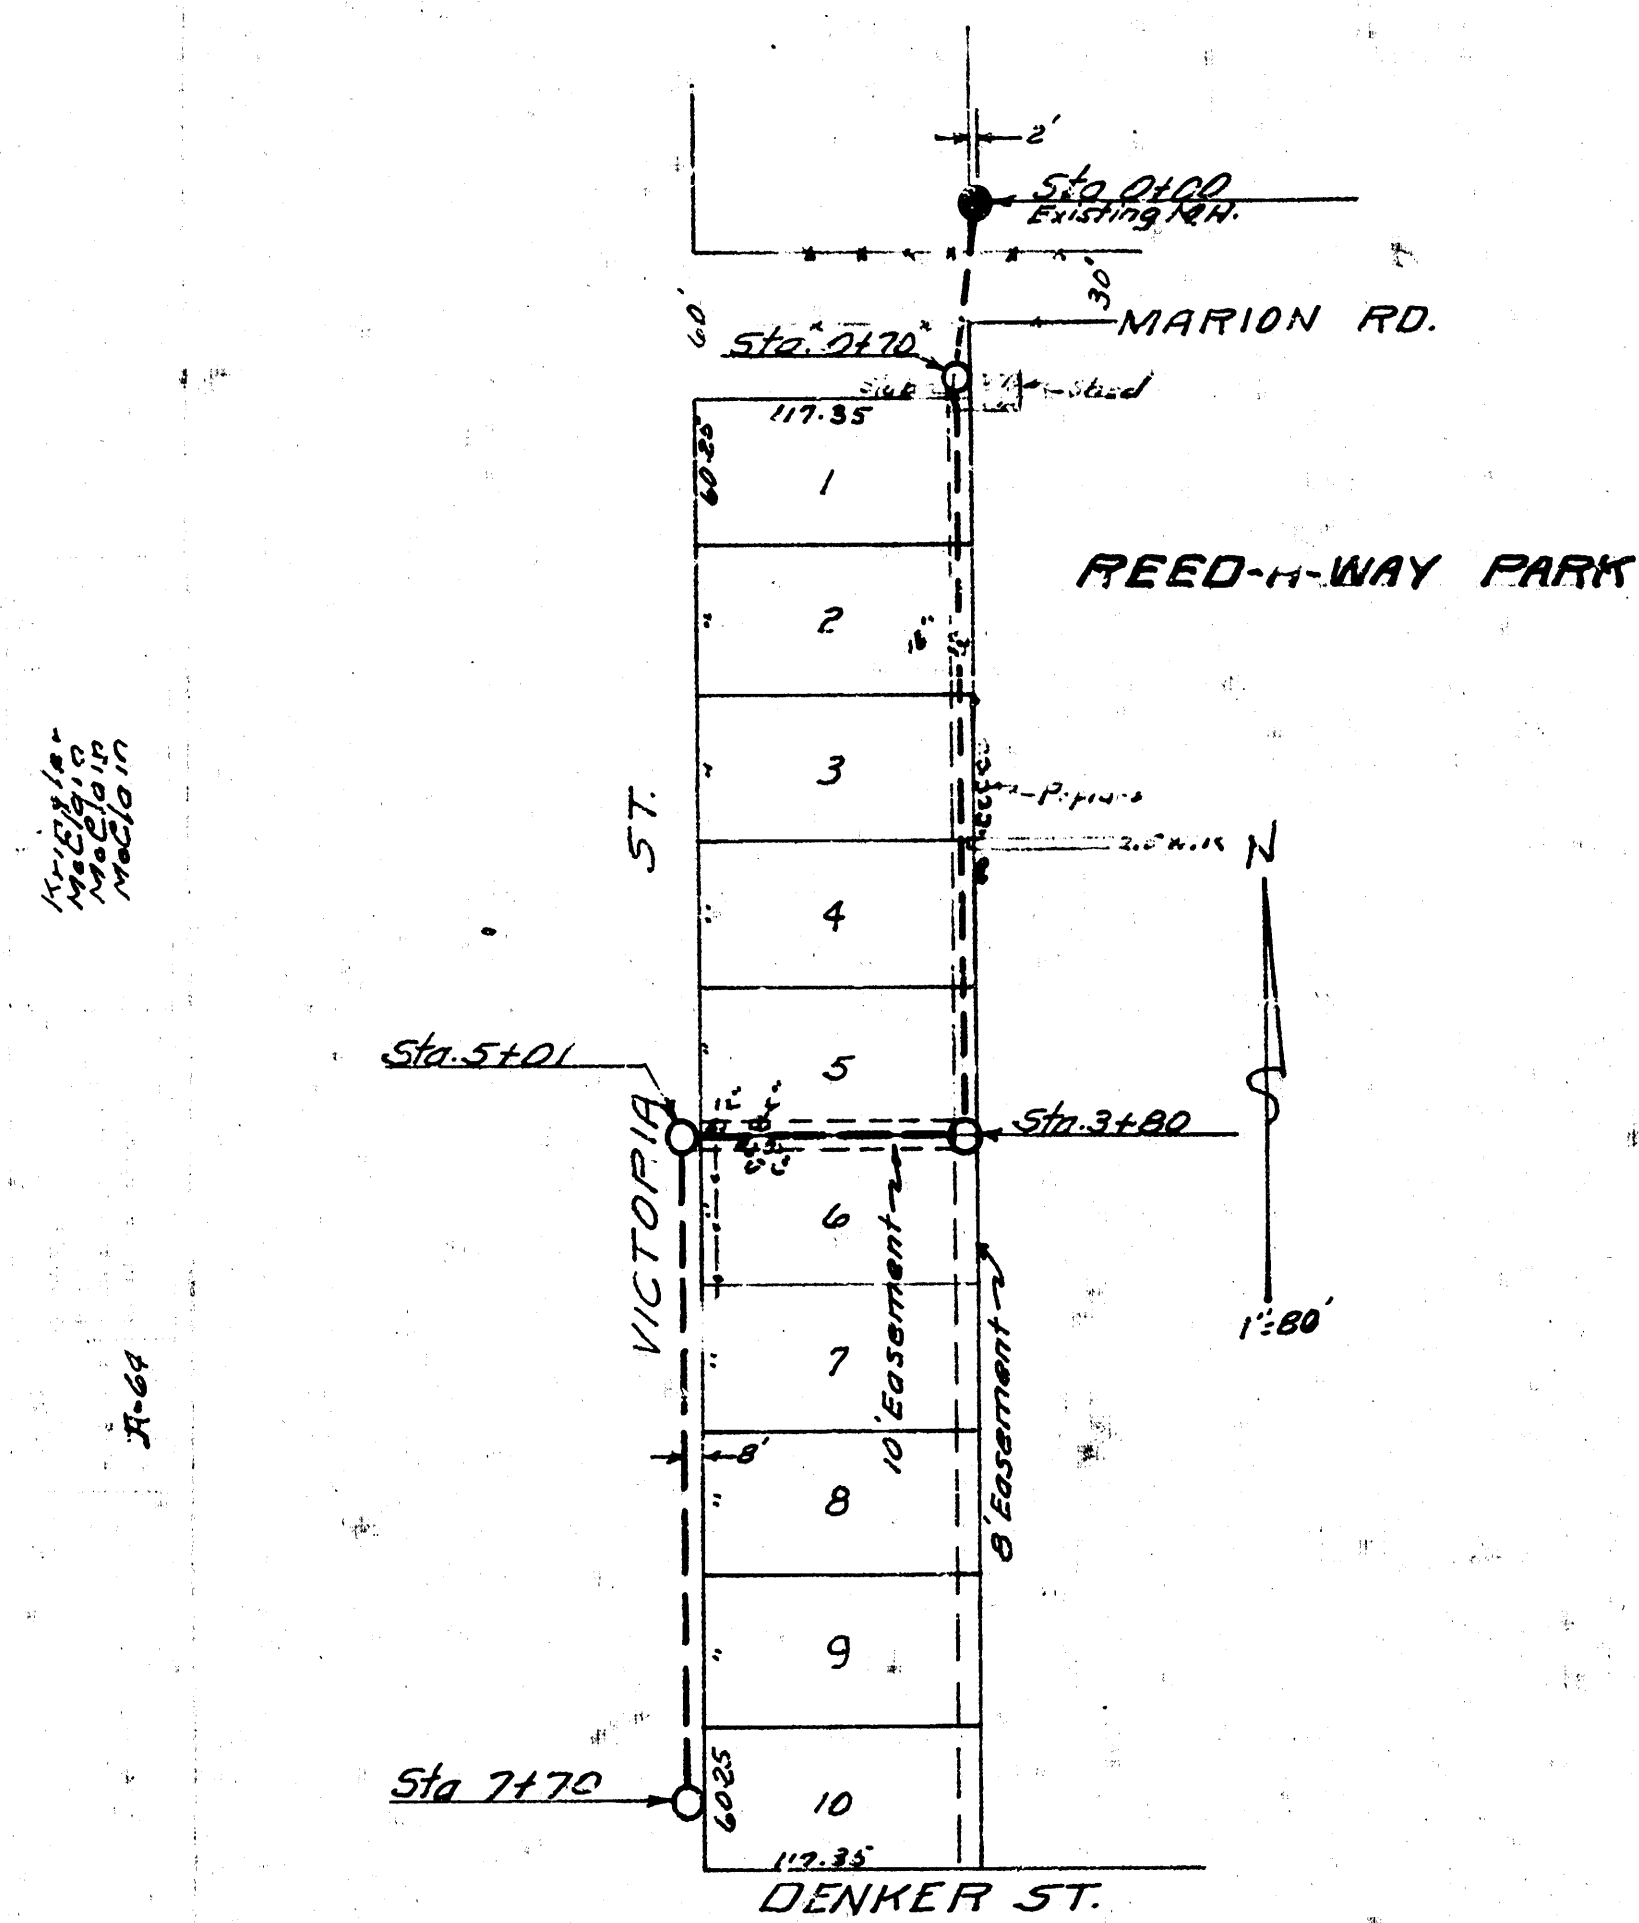

LAT. 4 DIST. 2 5520
CITY OF WICHITA KANSAS
B.E. SMITH CITY ENGINEER
Proj. No. C-24-53

LAT. 16 DIST. 1 5520
CITY OF WICHITA KANSAS
B.E. SMITH CITY ENGINEER
Proj. No. C-24-60

Note: Where line cross old creek bed excavate to solid ground and fill ditch back to grade with 2 sack concrete if necessary.