
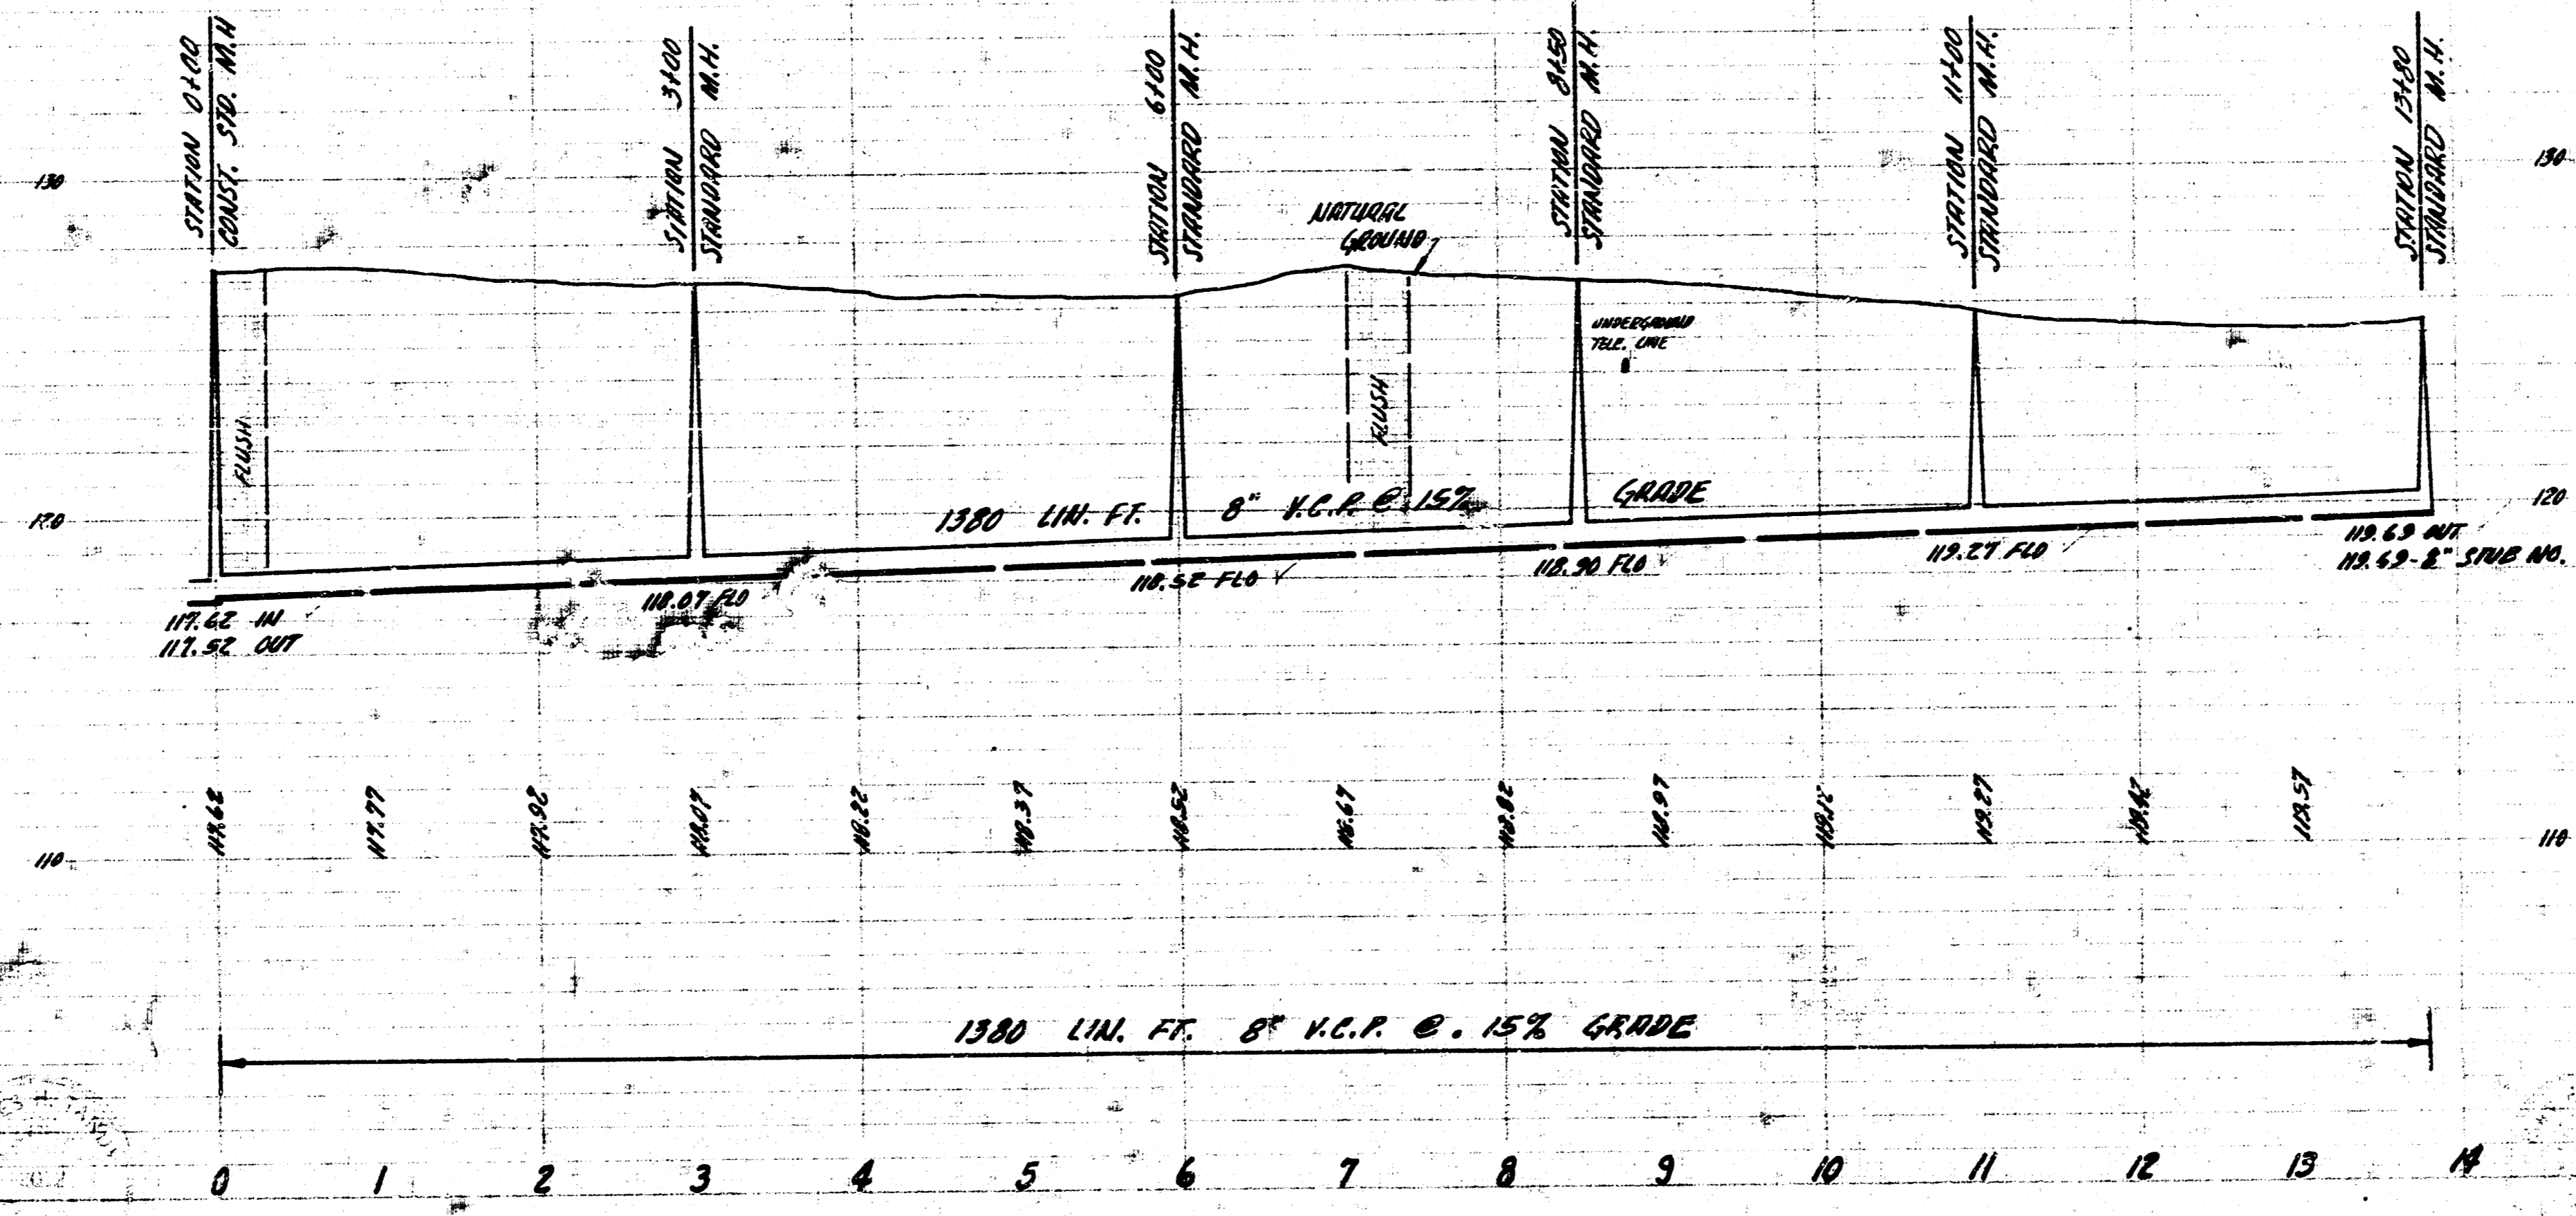


SURVEY BY: J. KING  
 CHECKED BY: D. W. DAVEY  
 DATE:

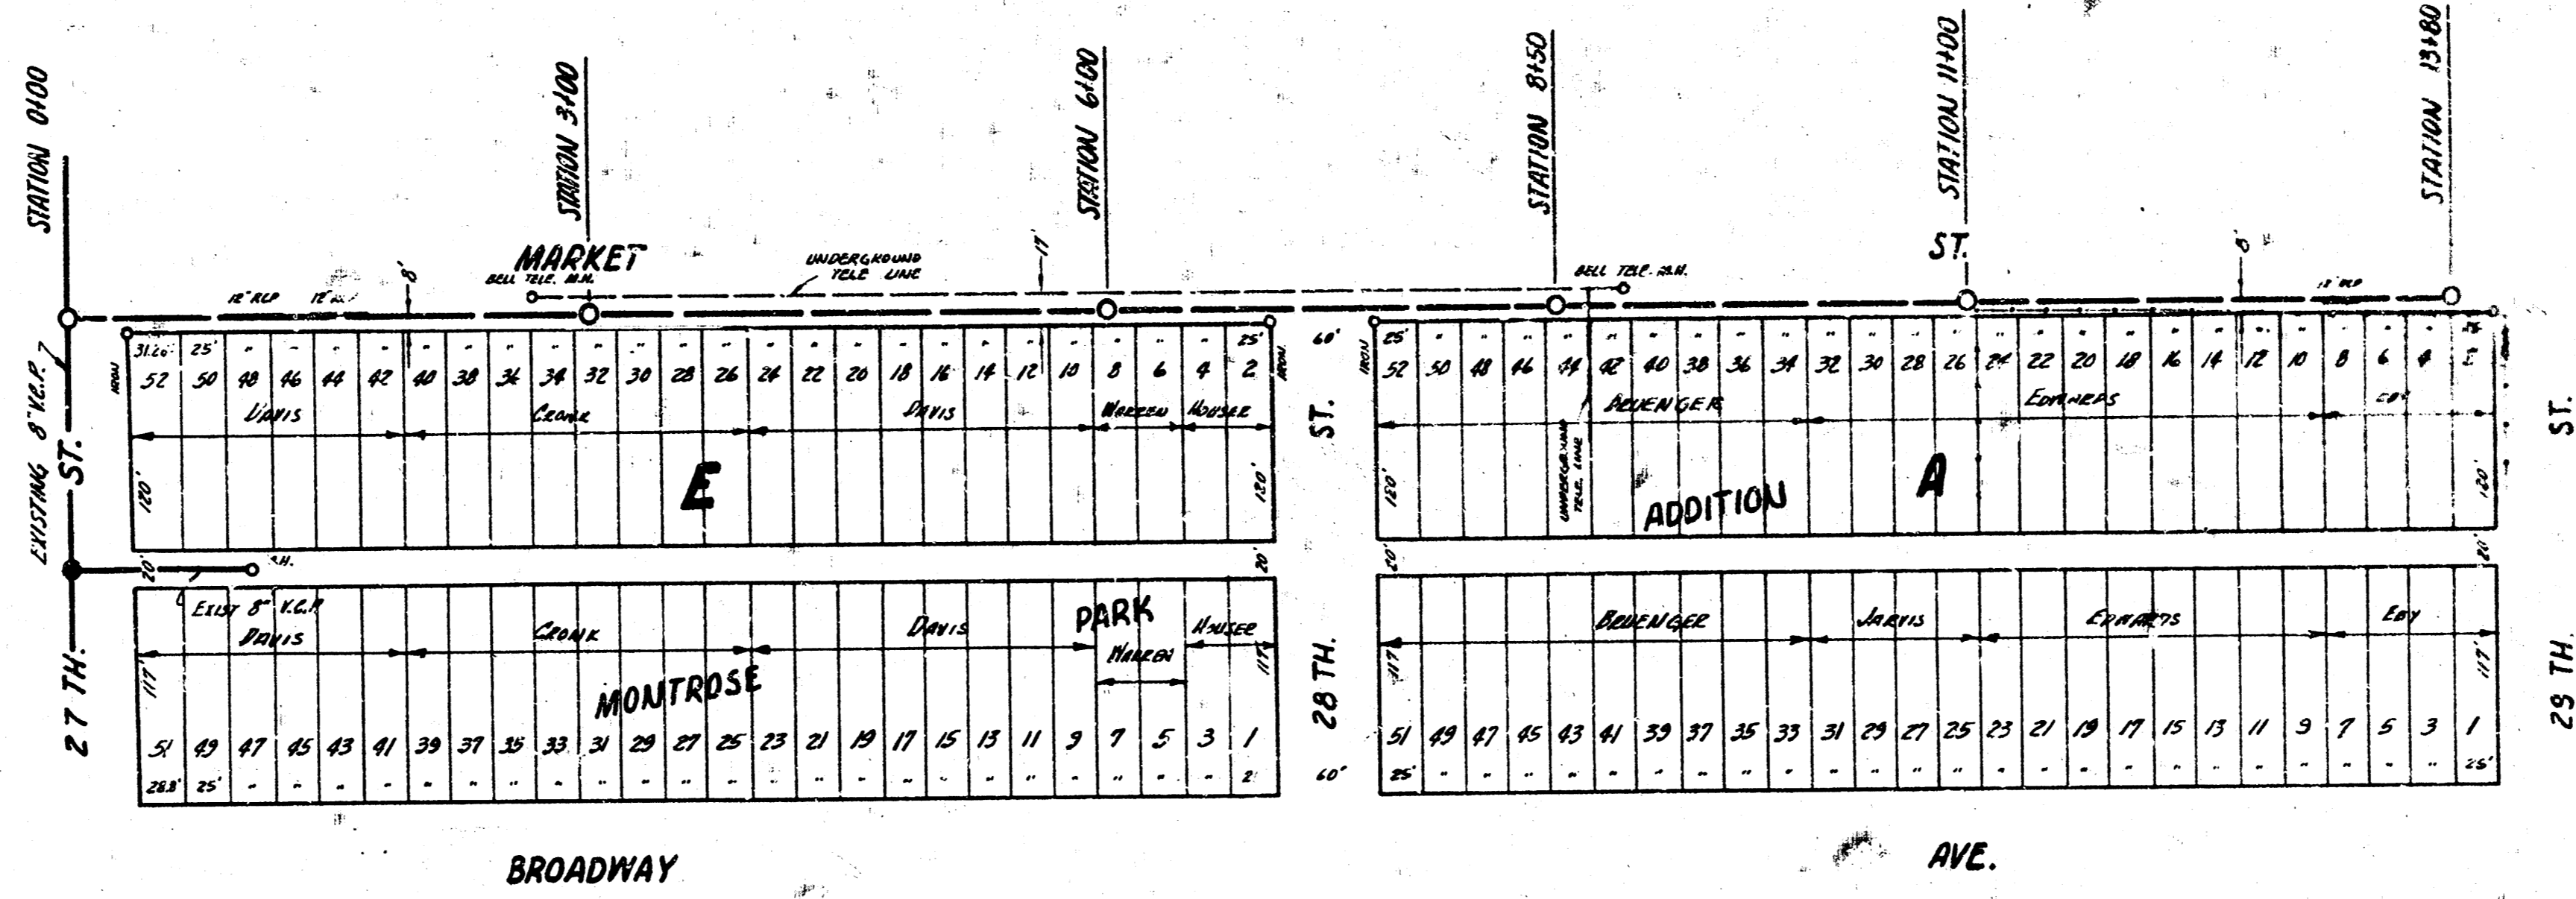

LAT. 20 DIST. T SAN. SEWER 20  
 CITY OF WICHITA, KANSAS  
 B.E. SMITH CITY ENGINEER  
 PROJ. NO. C26-95 DATE - JAN. 1928