


FOURTH ADDITION TO THE VILLAGE.

Scale 1"=100'

Scale 1"=100'

BM 17742 For RR. 55' E of pole NS Douglas - 1st pole East Norfolk Dr. N.  
 BM 16891 60' spike ES KG CE pole 50' N of Sta 0+00 Line 1.

BM 11735 Iron in thimble E Woodrow & Briggs.

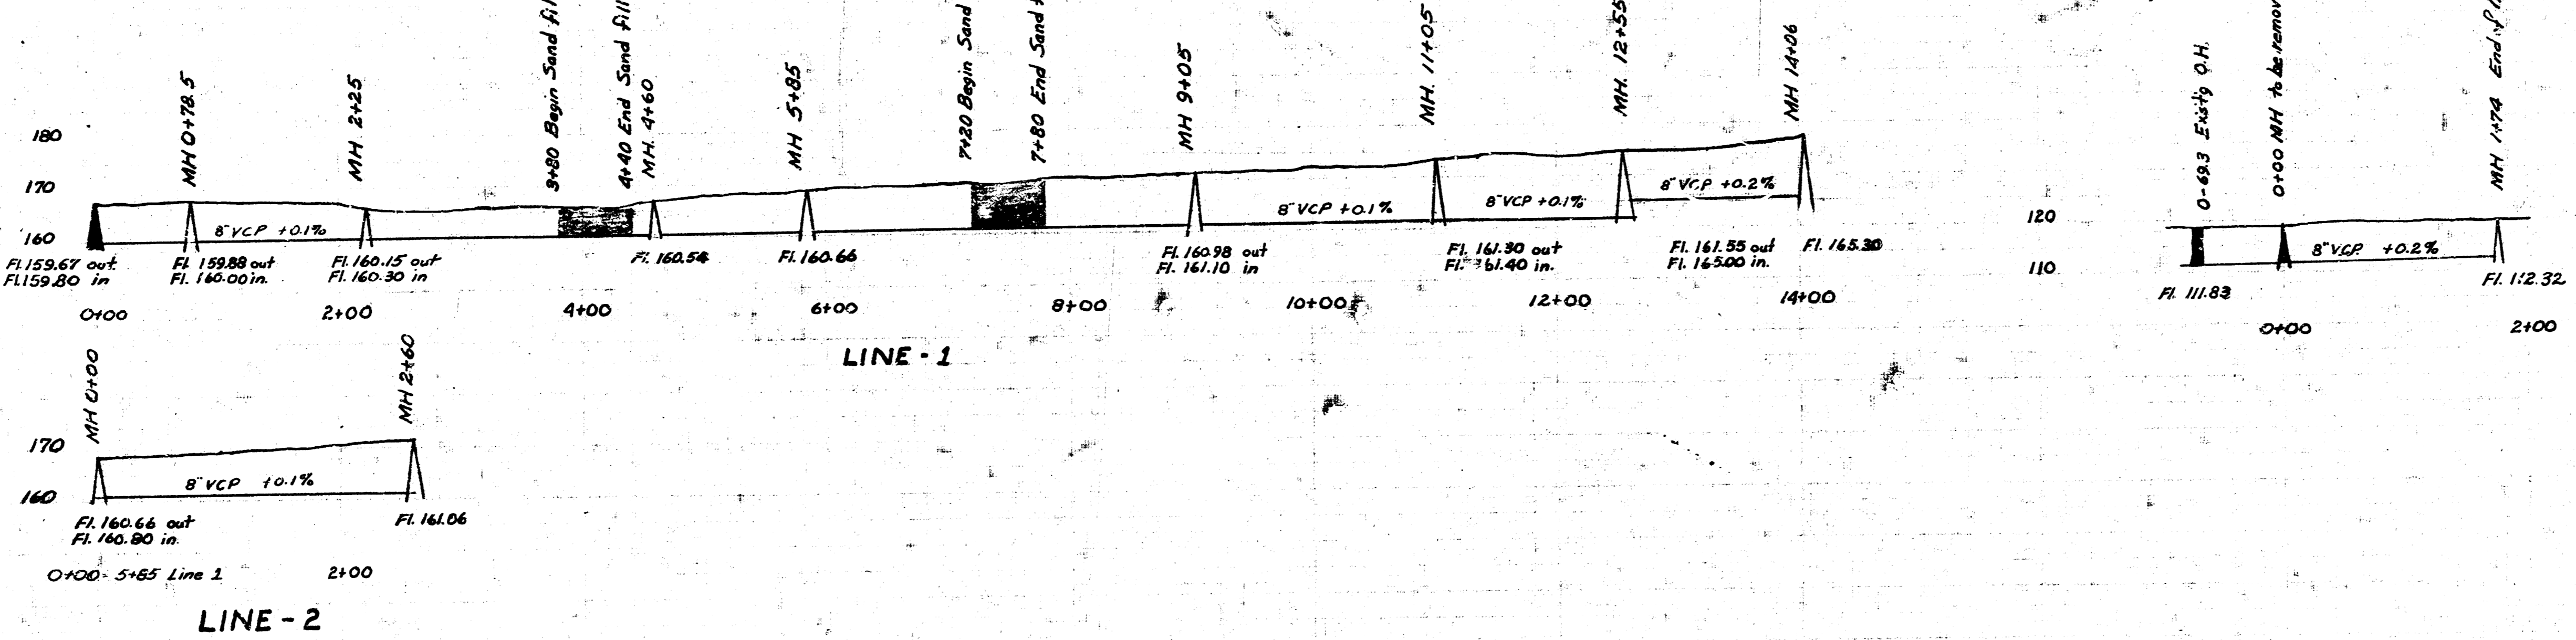

LAT-3 DCS-2 MAIN-i2  
 City of Wichita, Kansas.  
 L.K. White City Engineer  
 July 1951 Proj No C21-28.

DIST.-Y MAIN-20  
 City of Wichita, Kansas.  
 L.K. White City Engineer  
 Private Job.  
 1951.

