
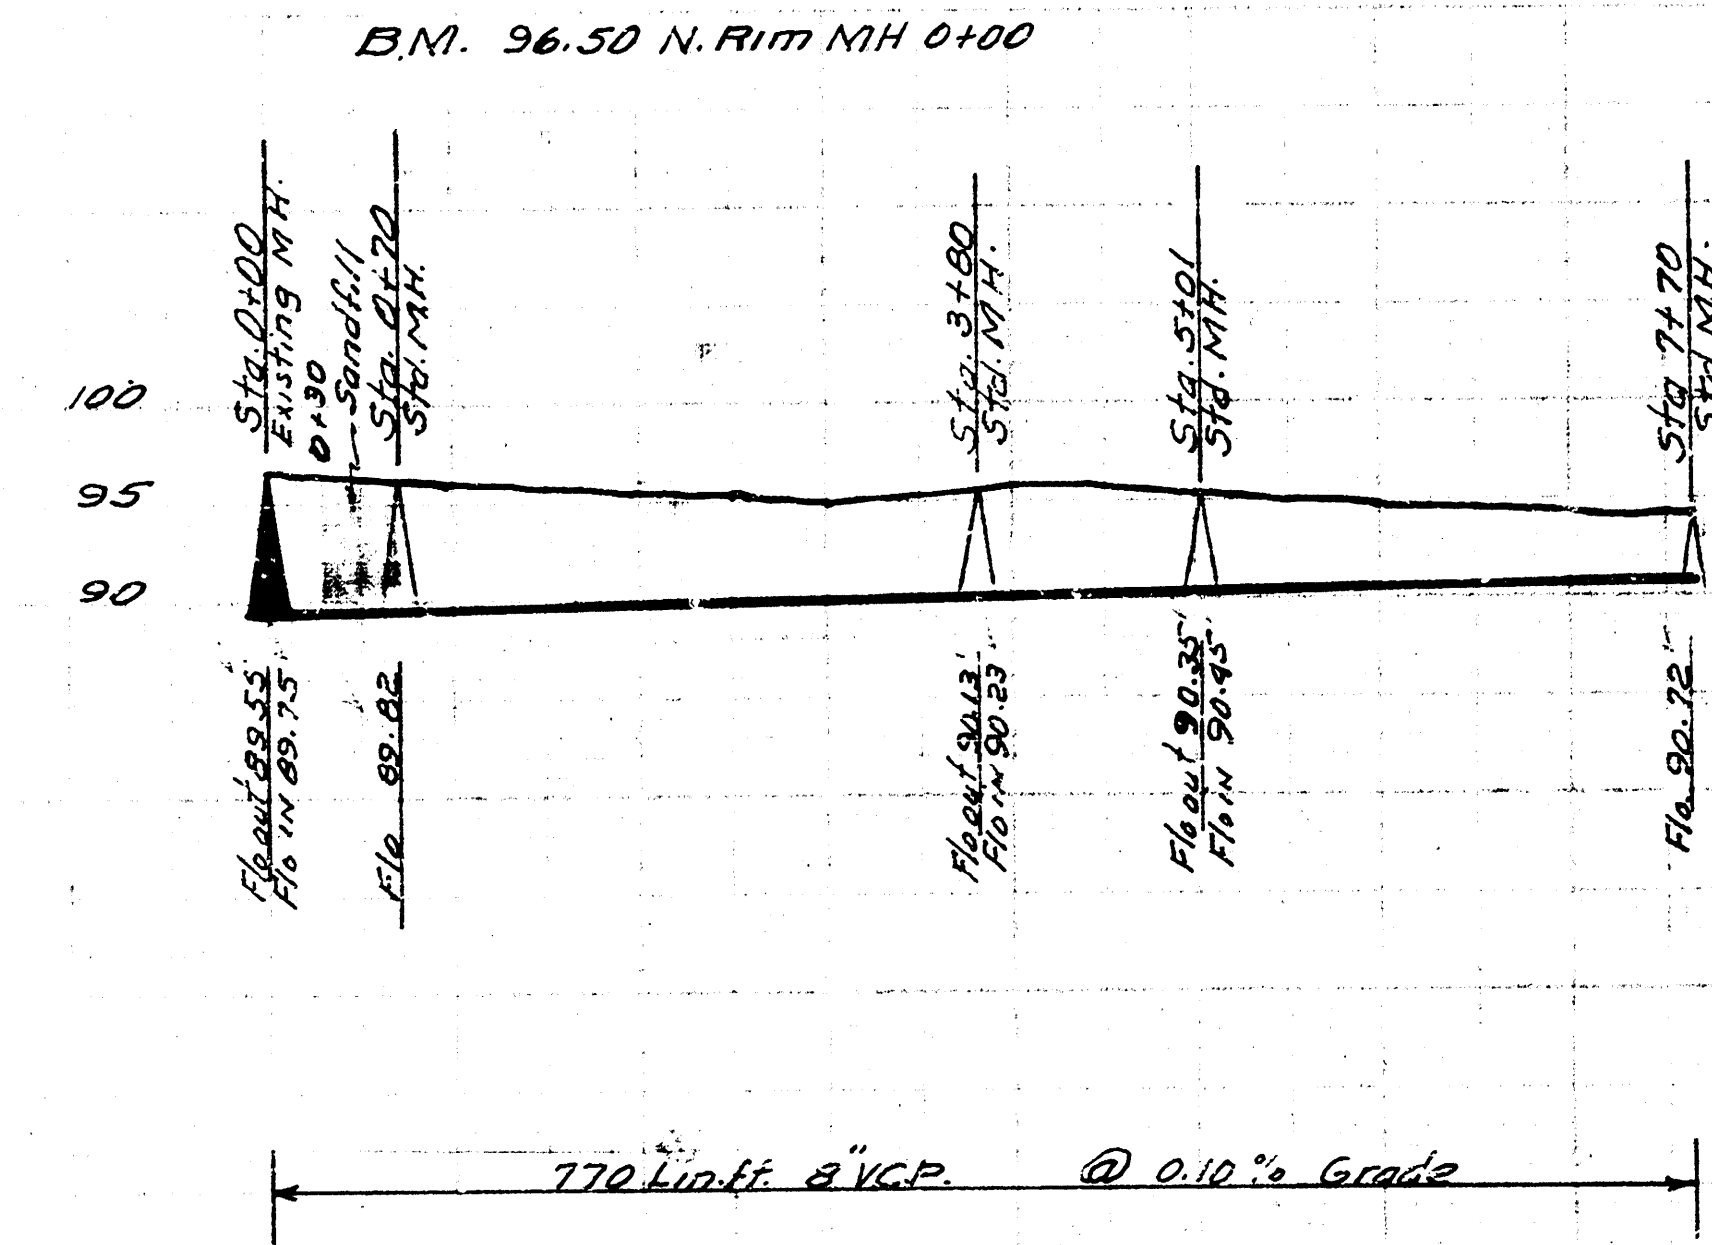


McClain
McClain
McClain




J-61

McClain
McClain
McClain

J-61

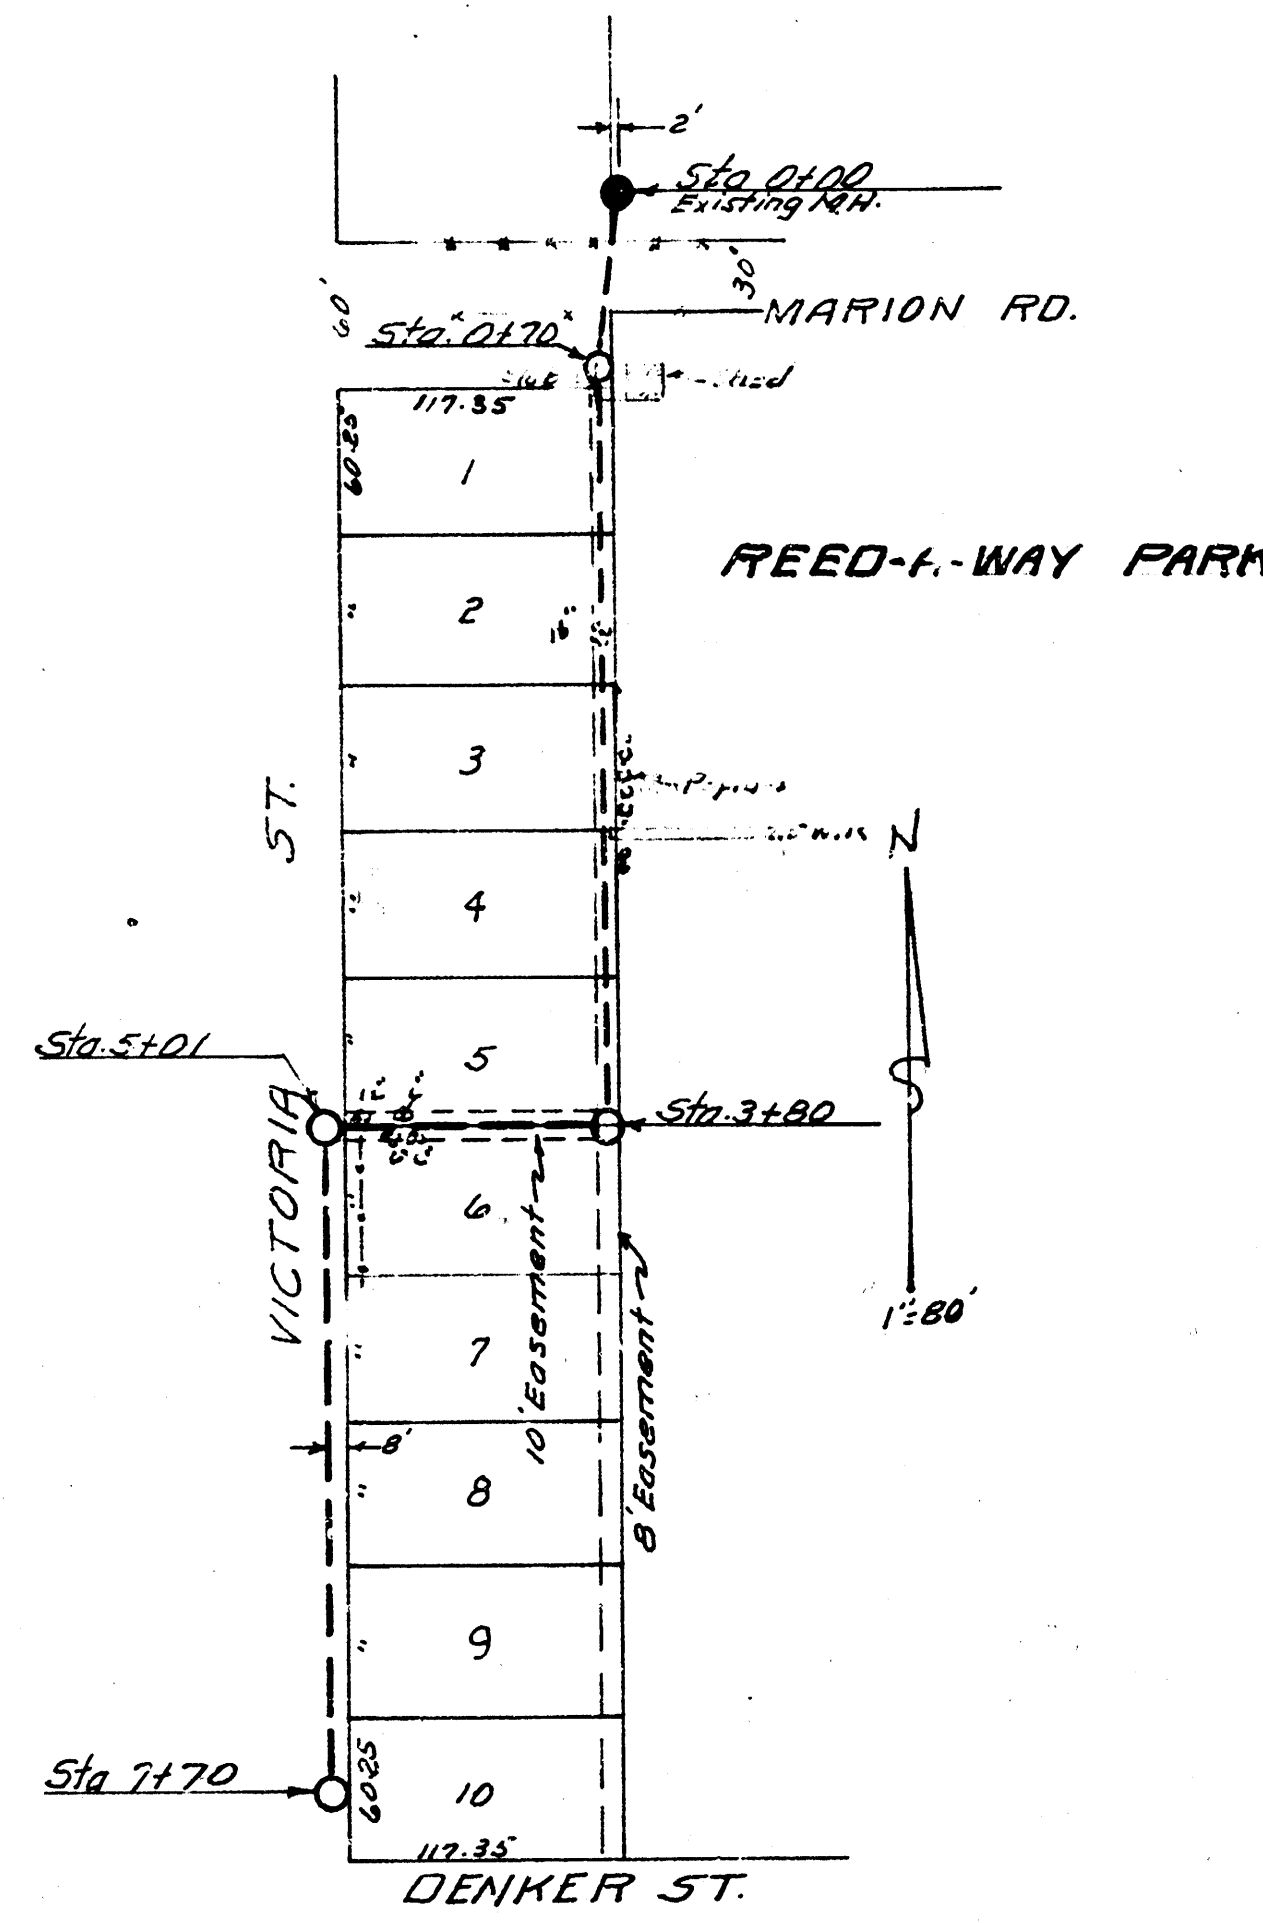

LAT. 4 DIST. 2 S.520
CITY OF WICHITA KANSAS
B.E. SMITH CITY ENGINEER
Proj. No. C-24-53

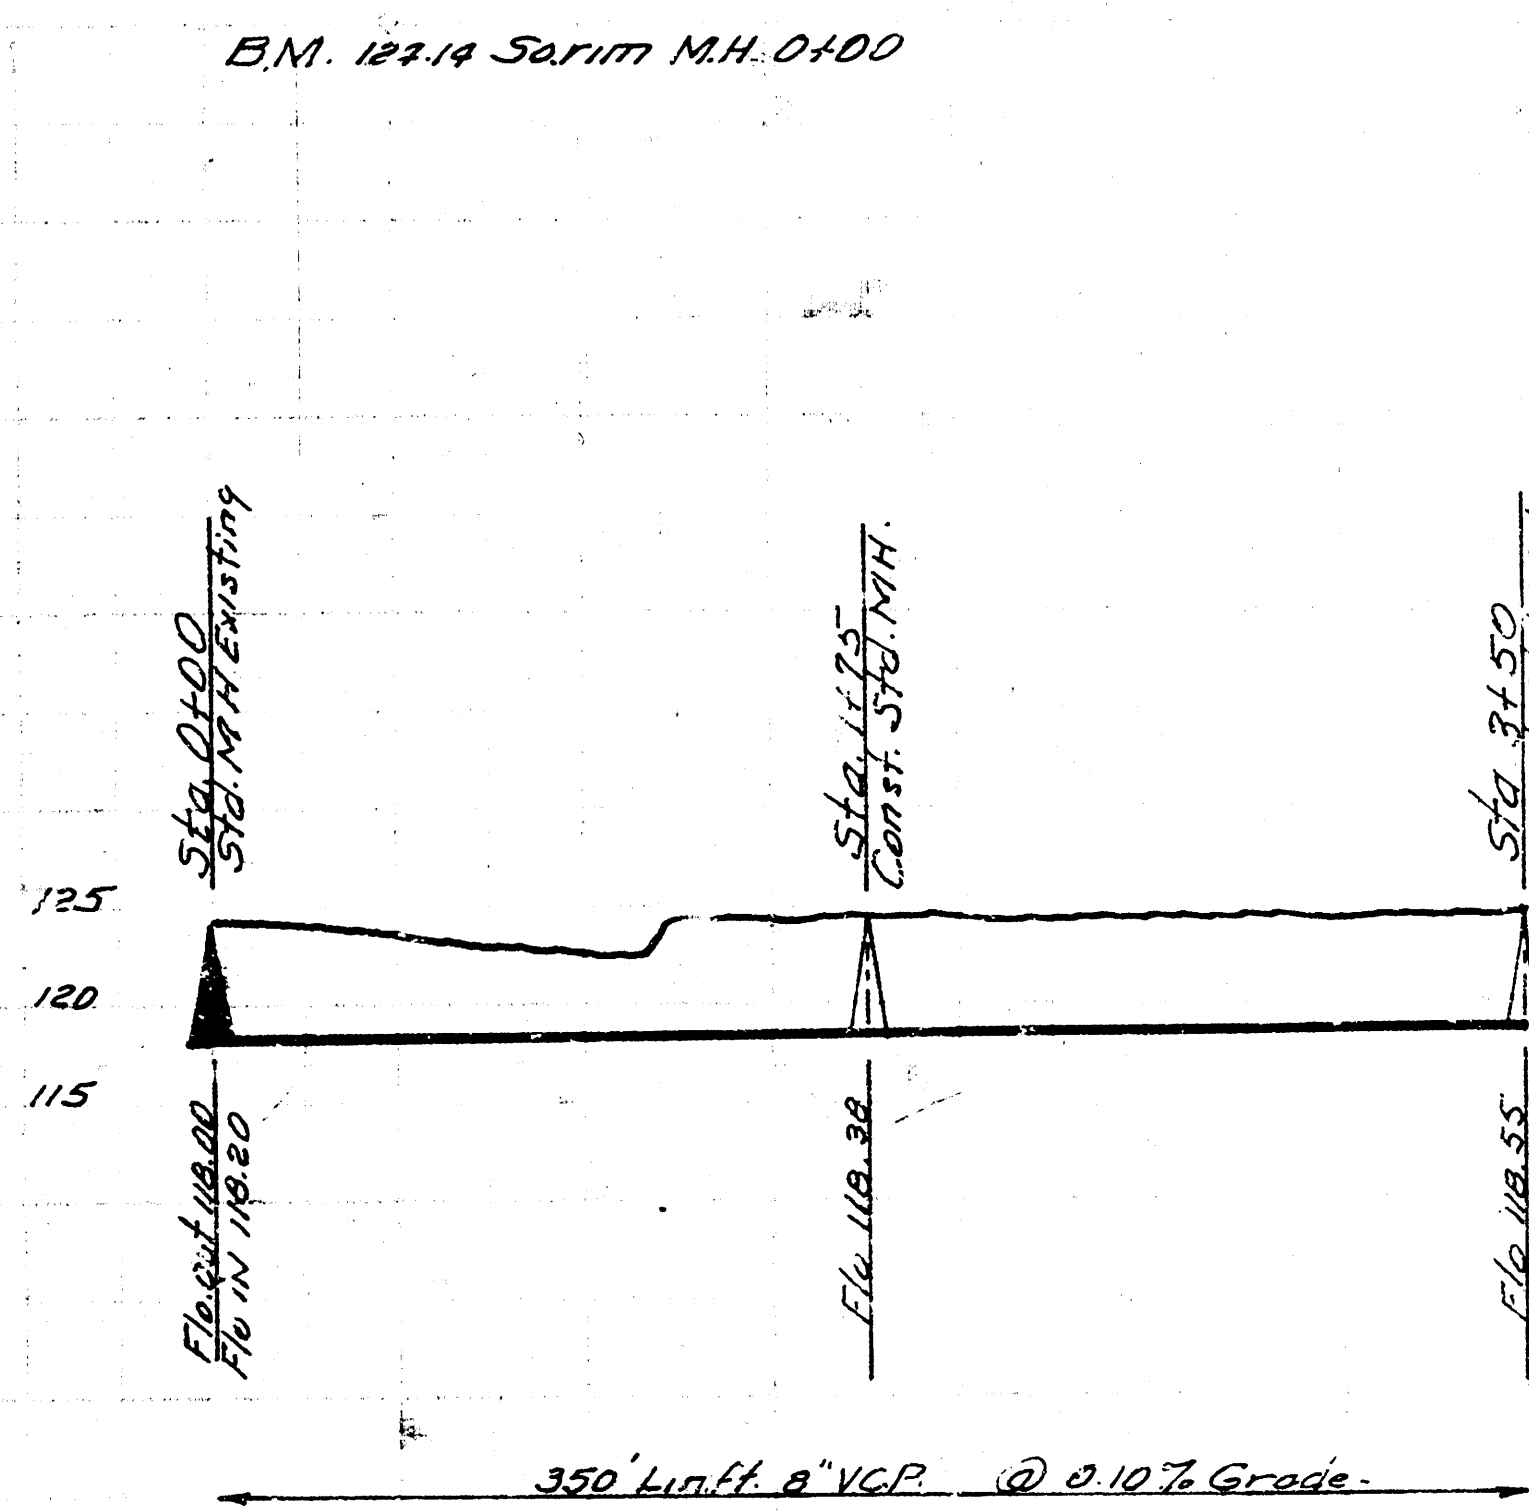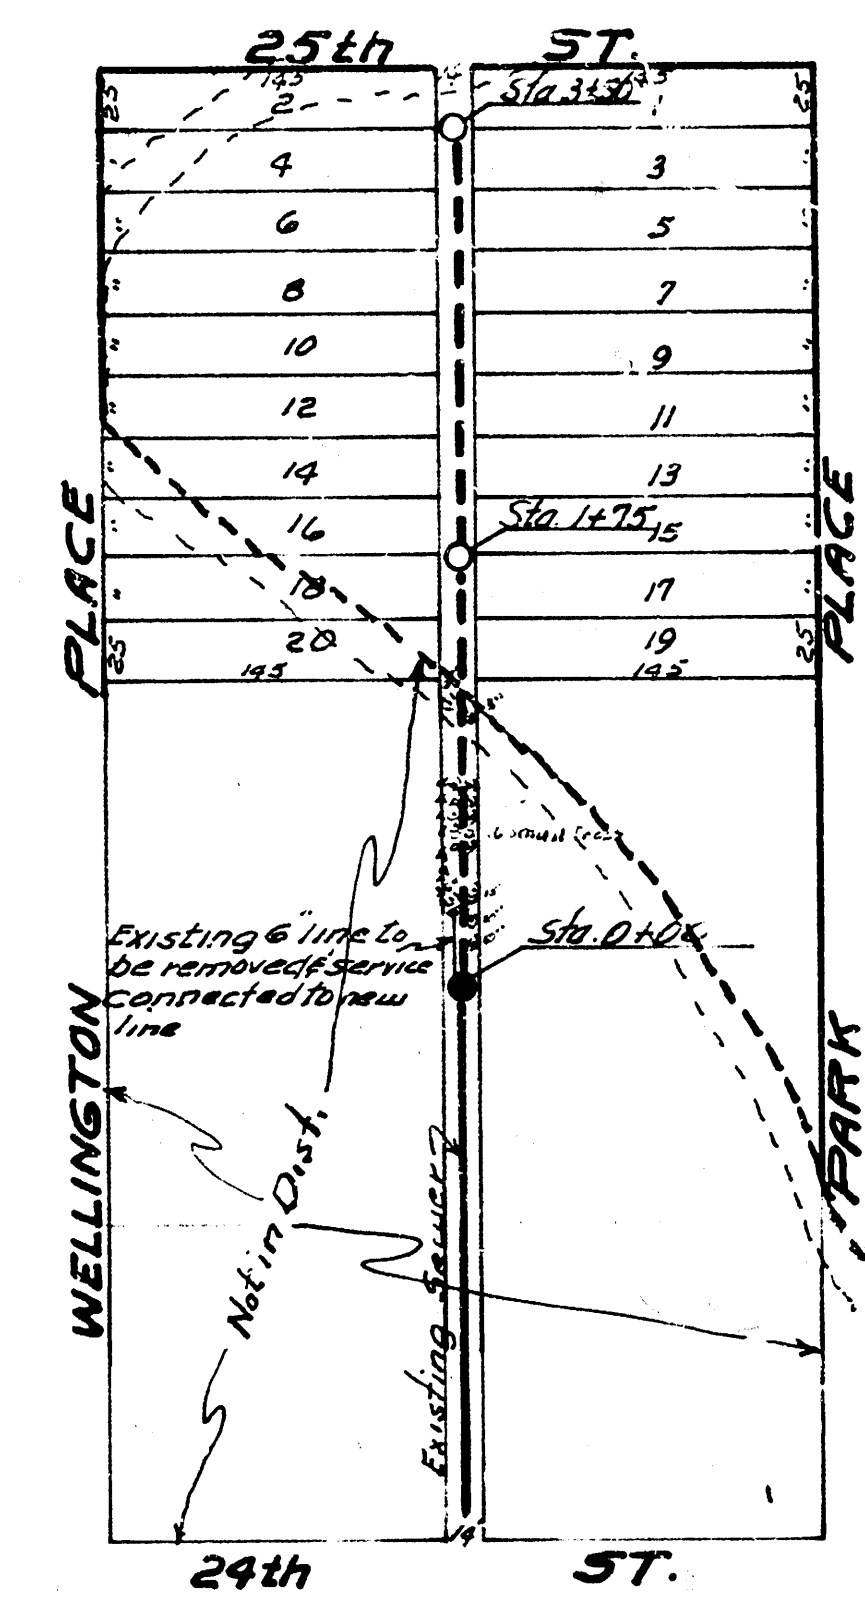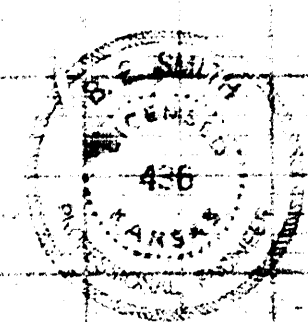

Note: Where line cross old creek bed, excavate to solid ground and fill ditch back to grade with 2 sack concrete if necessary.

LAT. 16 DIST. 5.520
CITY OF WICHITA KANSAS
B.E. SMITH CITY ENGINEER
Proj. No. C-24-60