
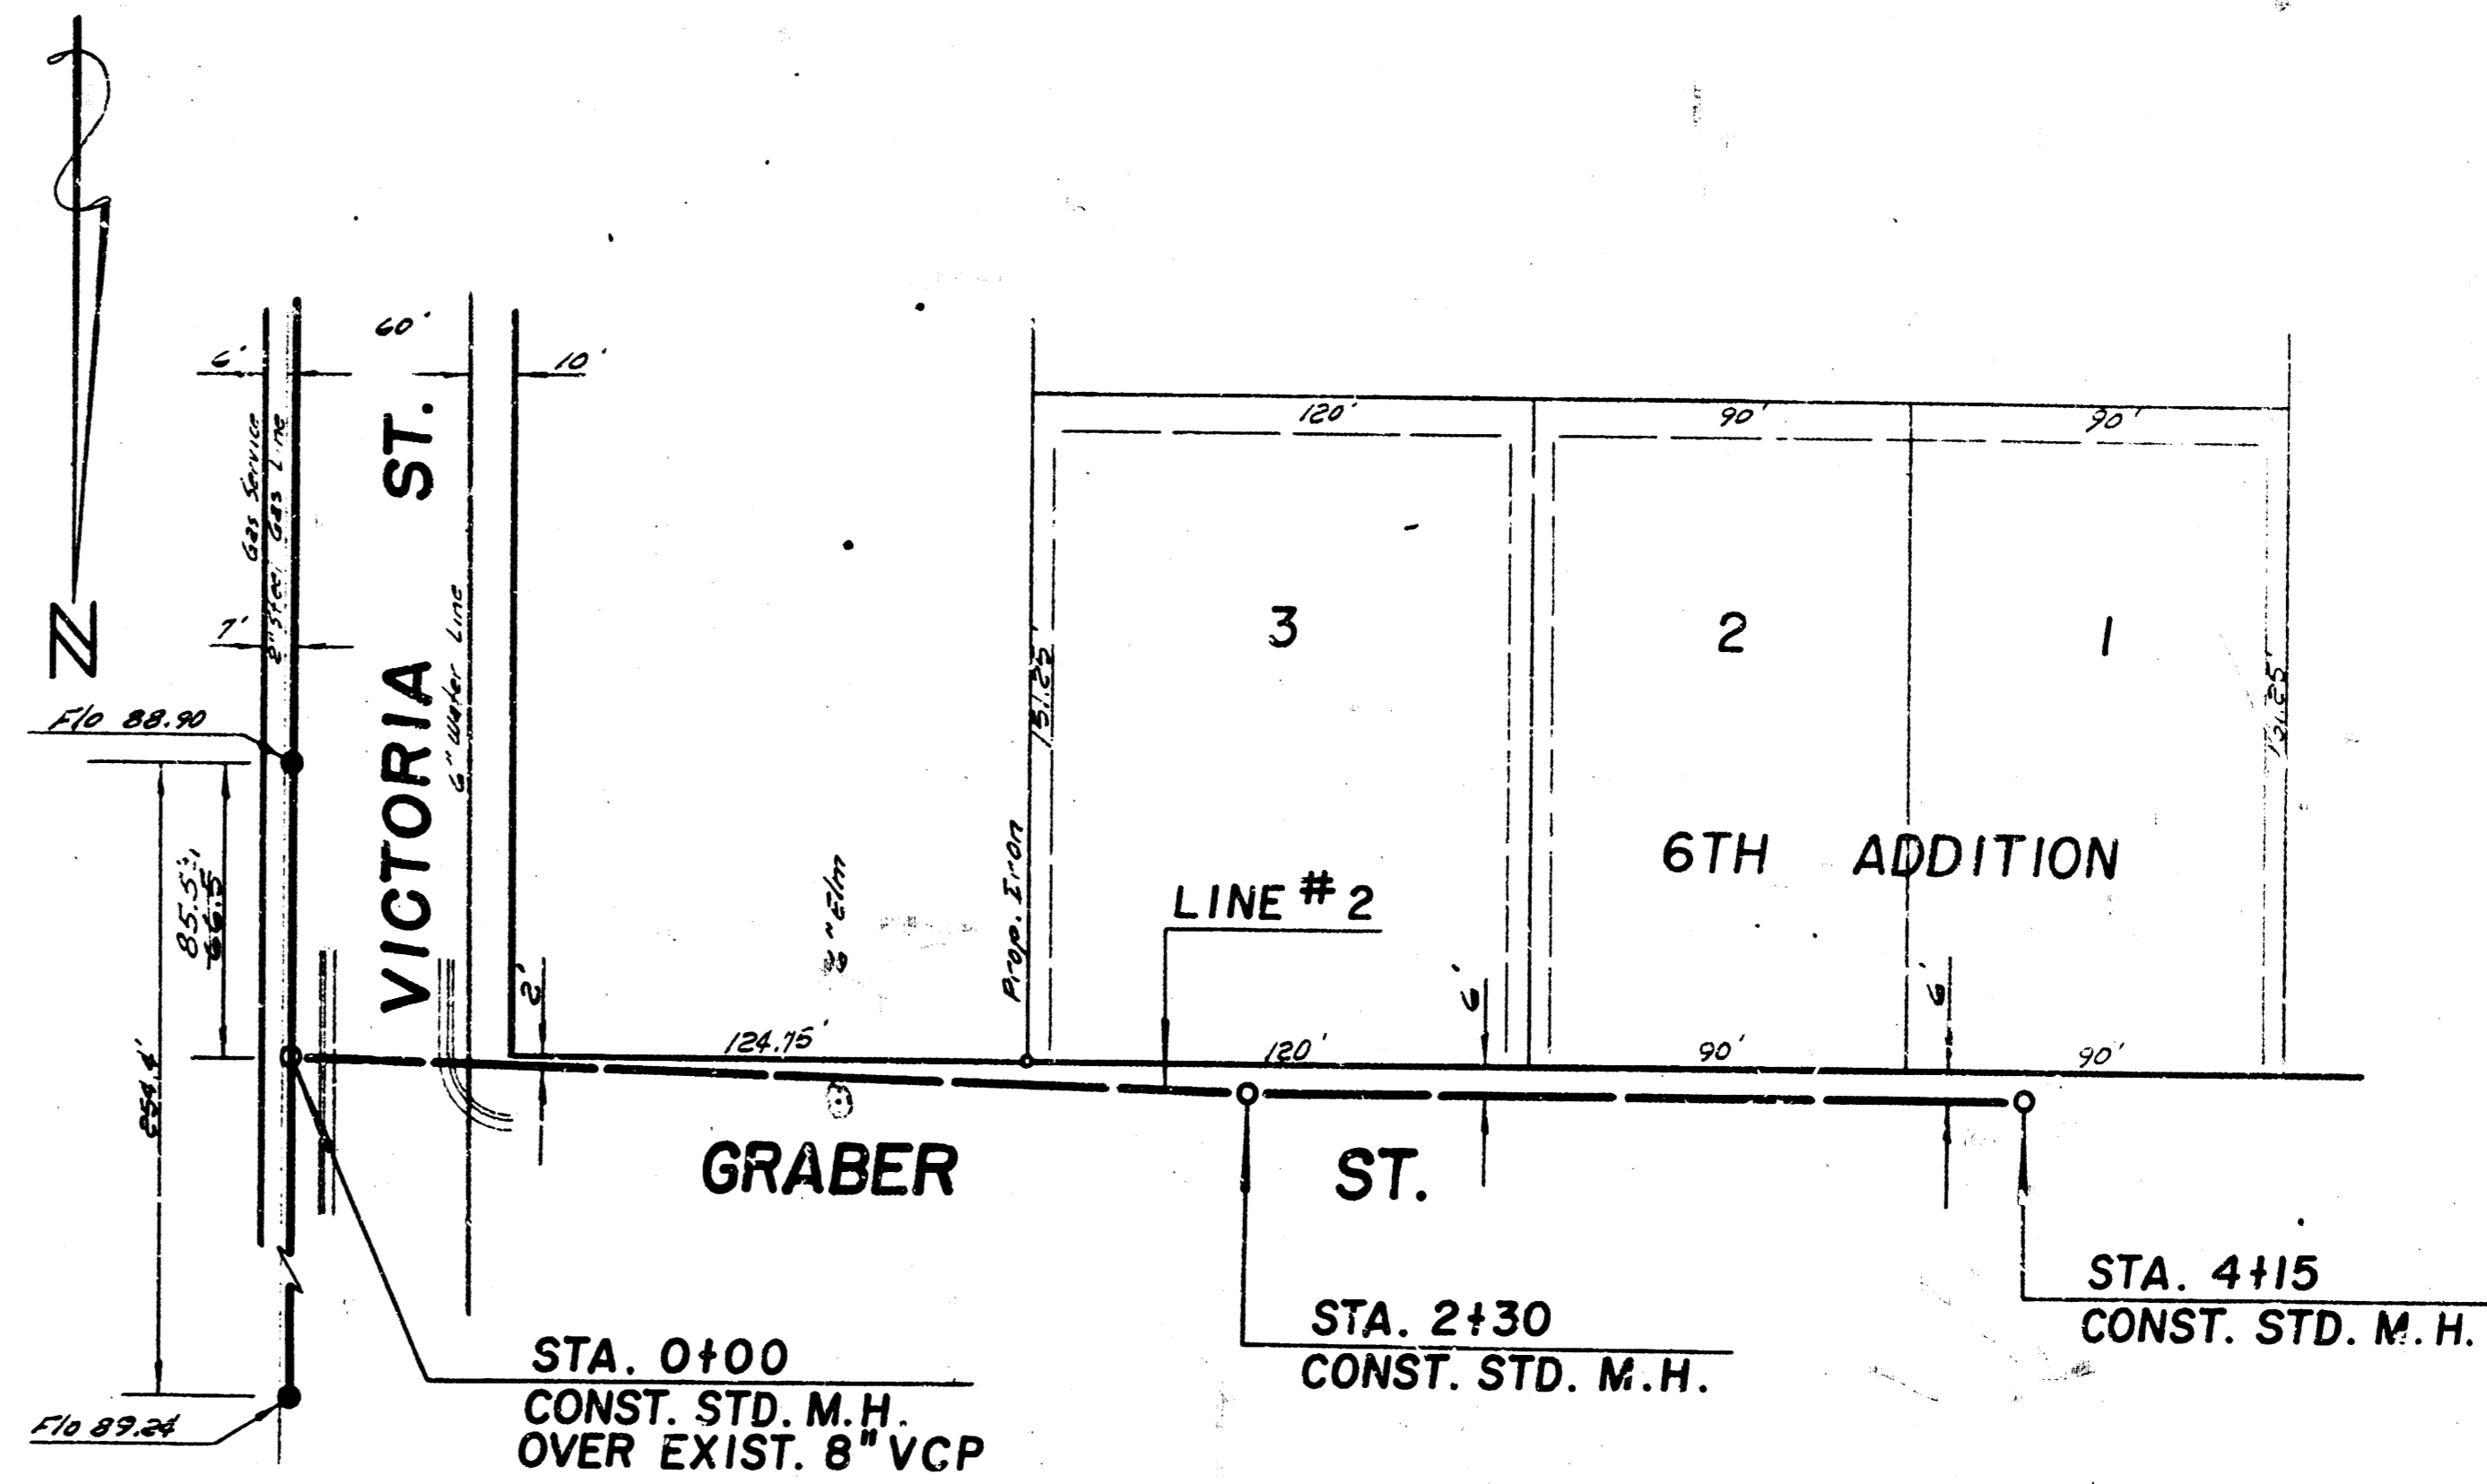






Survey By U. Krueger Bk. 4-75  
 Drawn By D. Cramer  
 Checked By

NOTE: Replace Pavement & Curb & Gutter. Use 6" x 4" @ All "V" Locations  
 Replace Conc. Drive

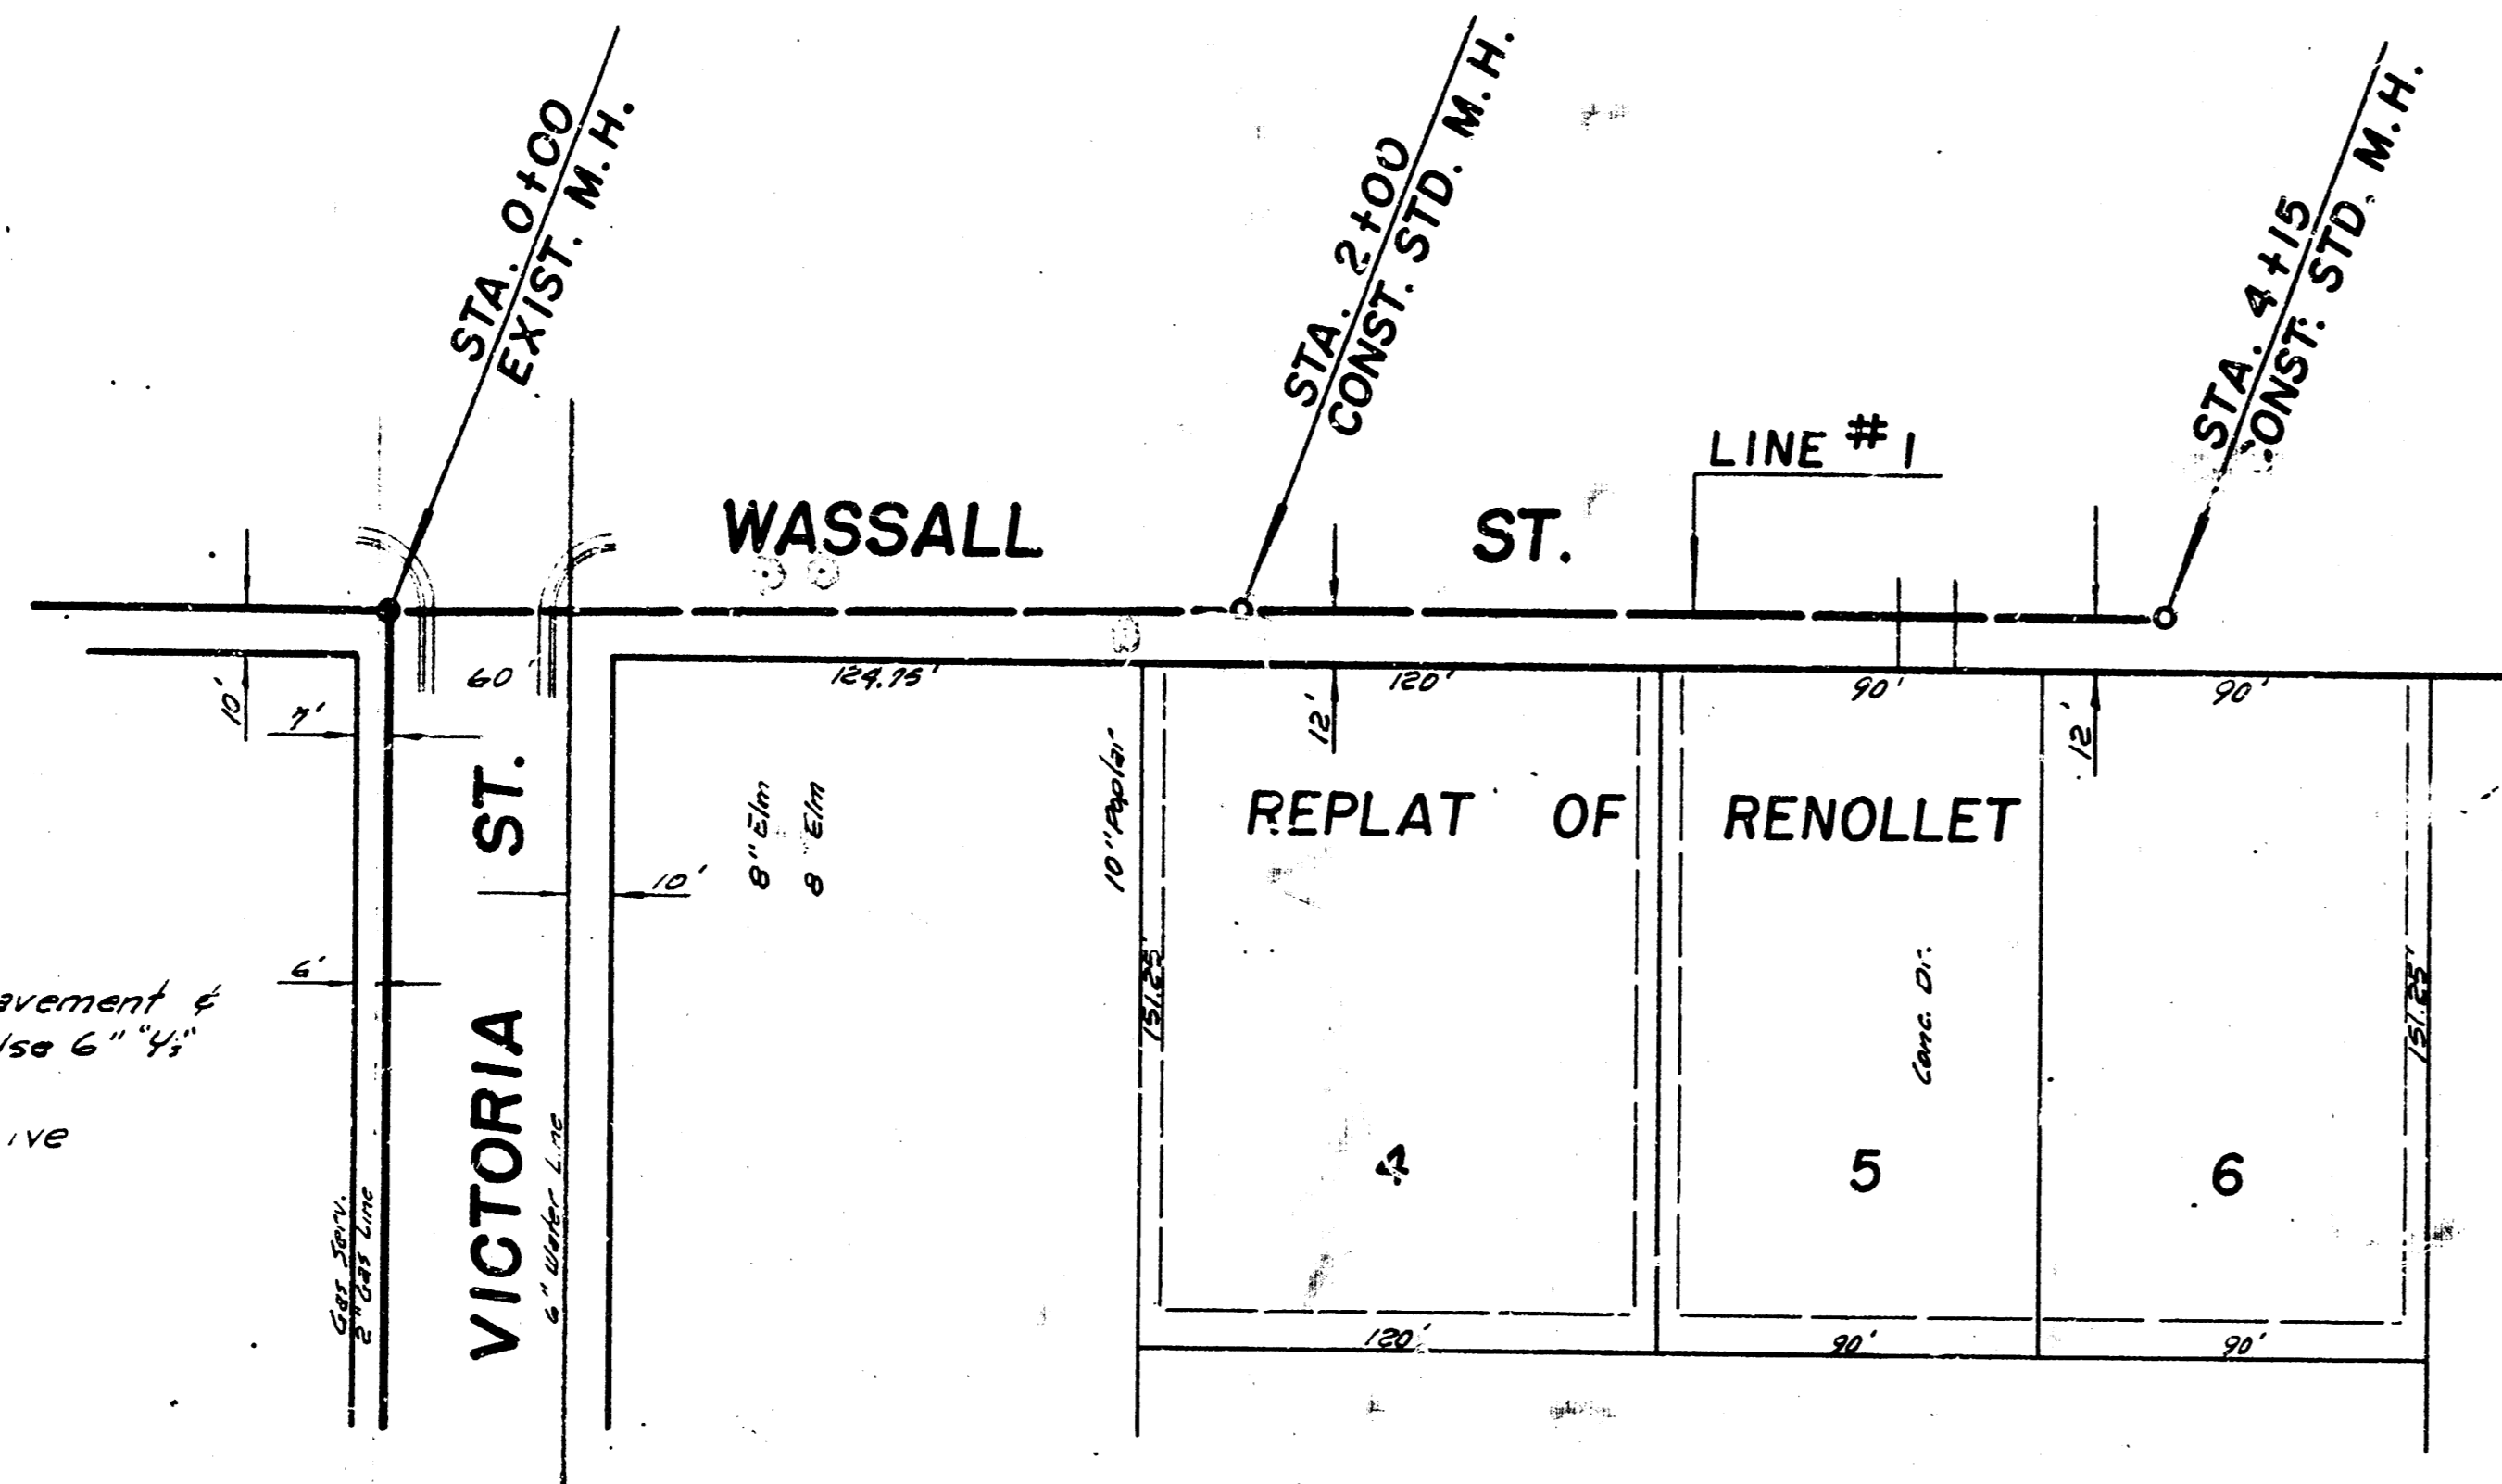

B.M. 93.83 E. RIM M.H. STA. 0+00 LINE NO. 1

PLAN SCALE 1"=40'  
 PROFILE SCALE 1"=40' HOR.  
 1"=4' VERT.

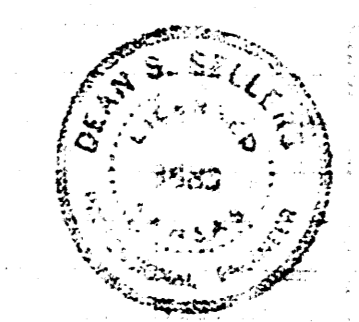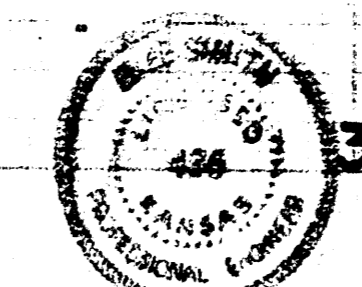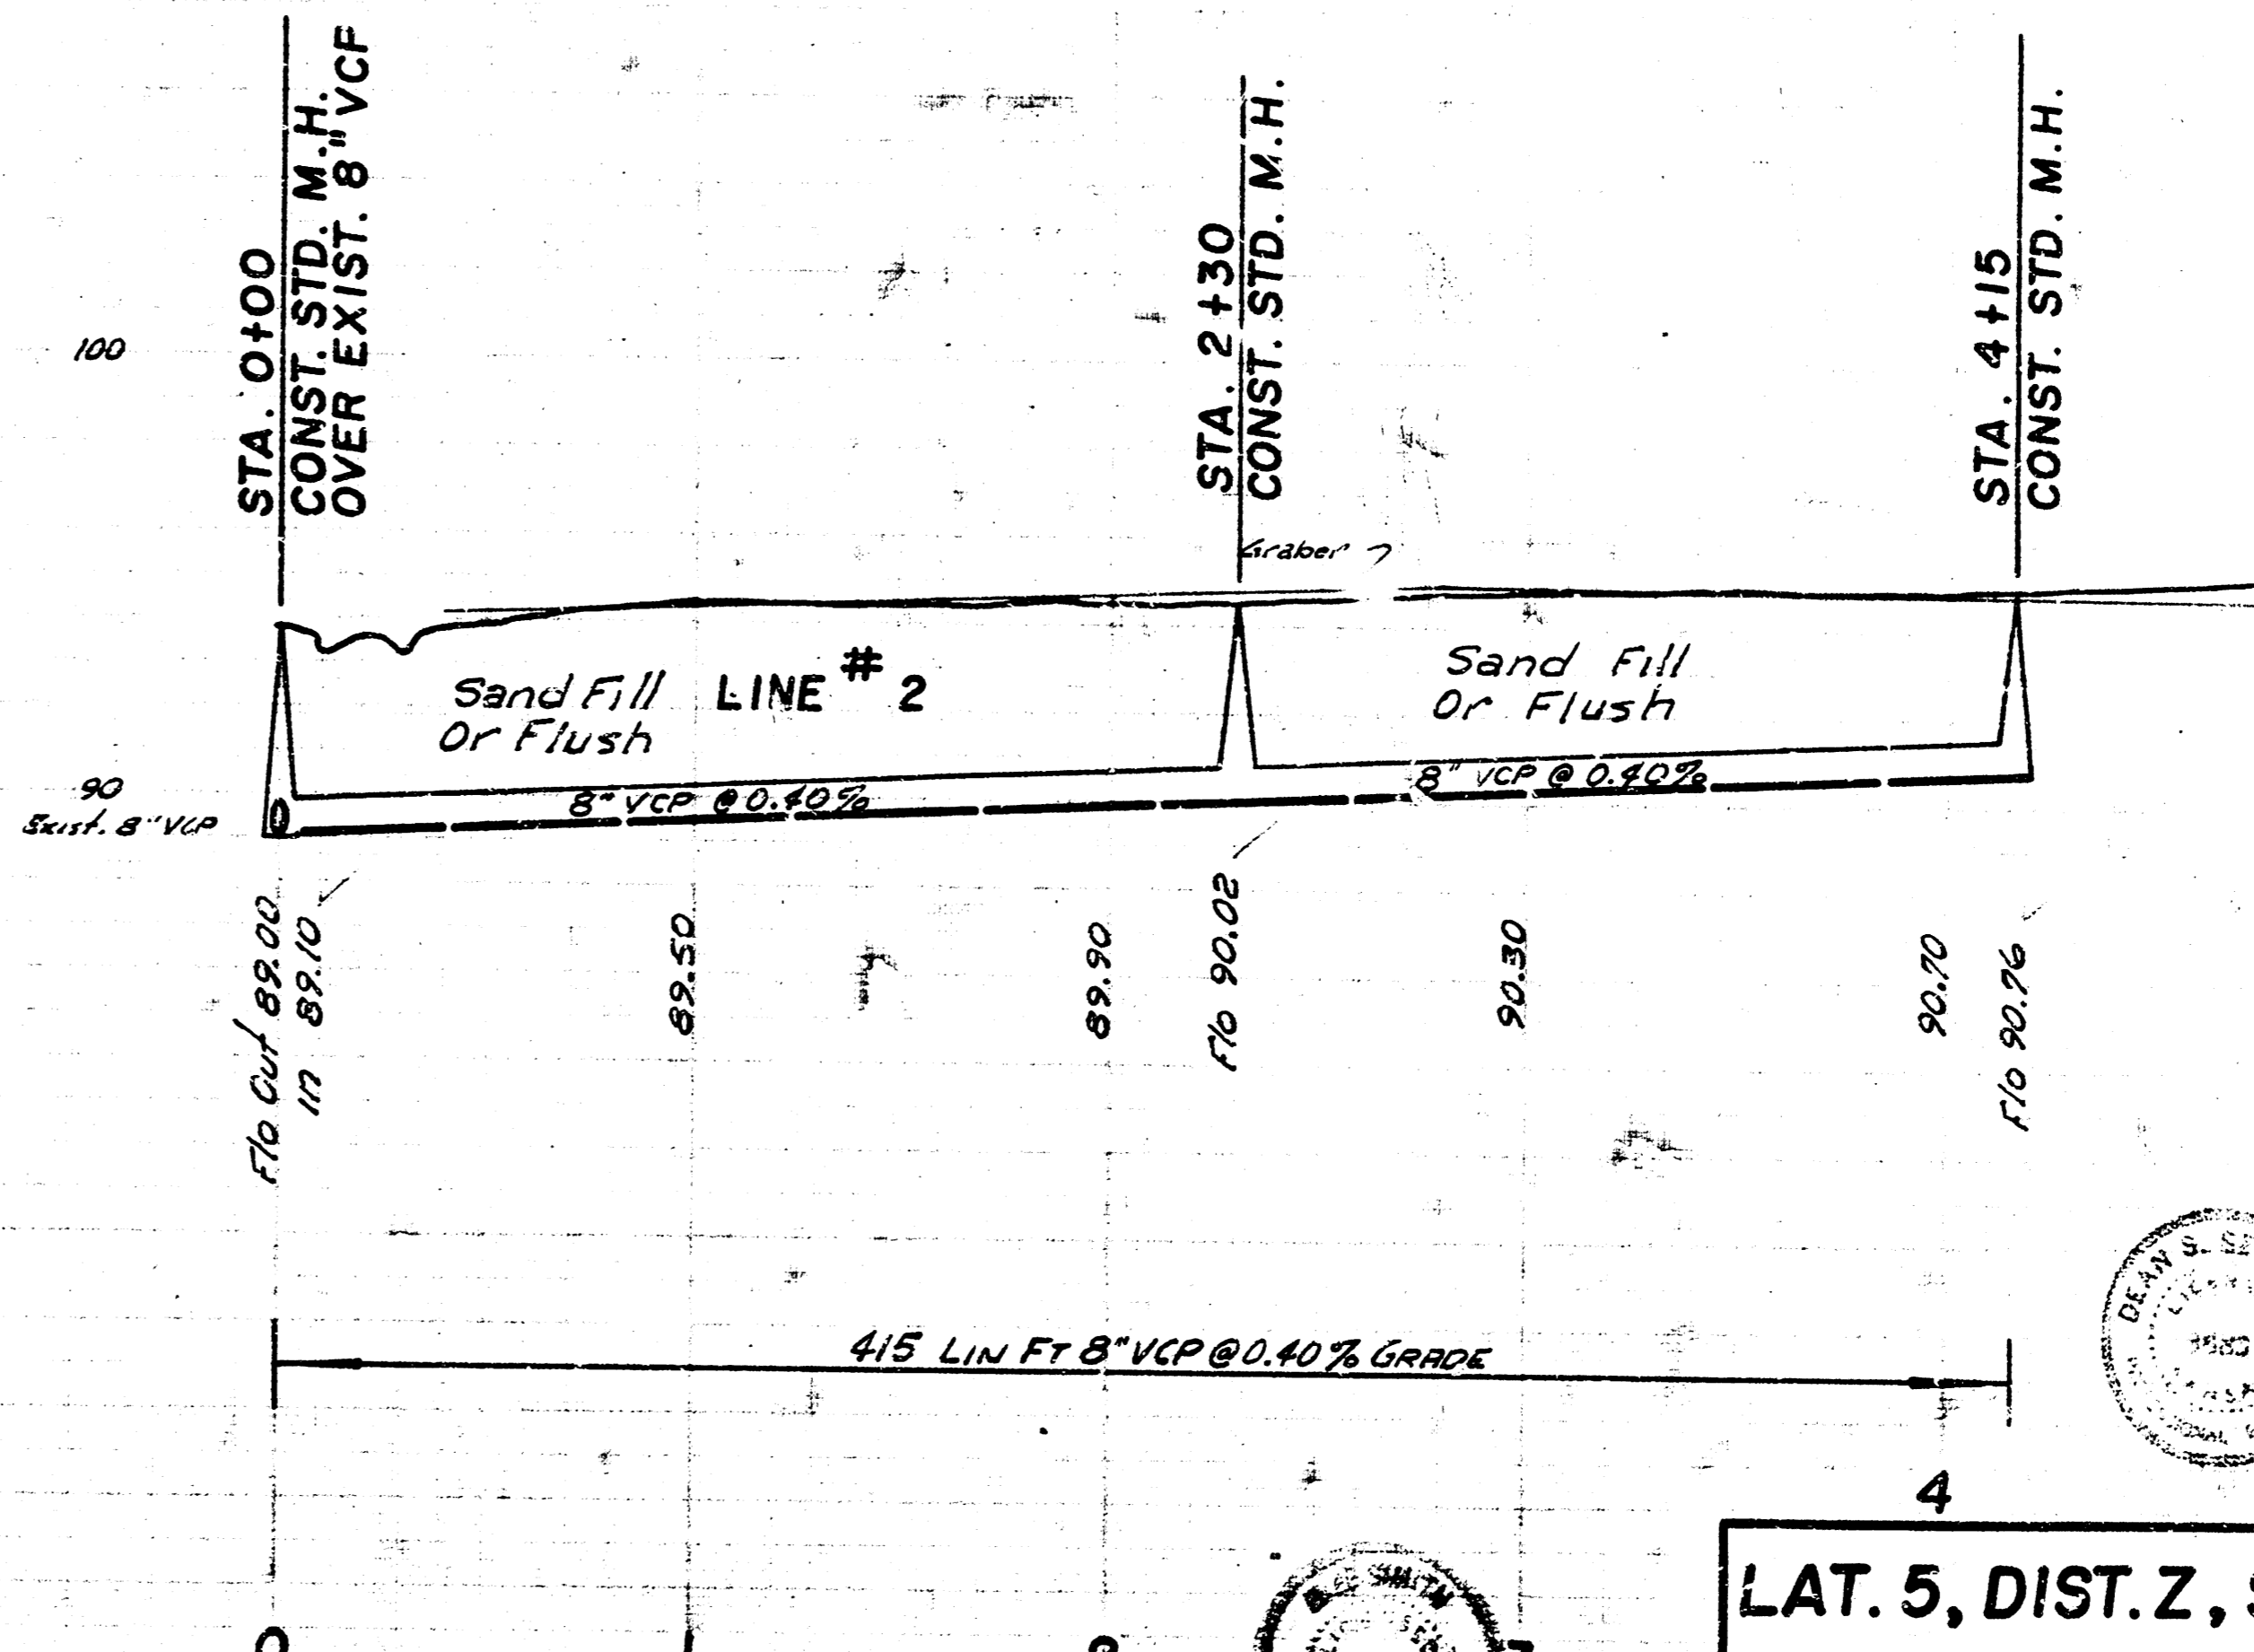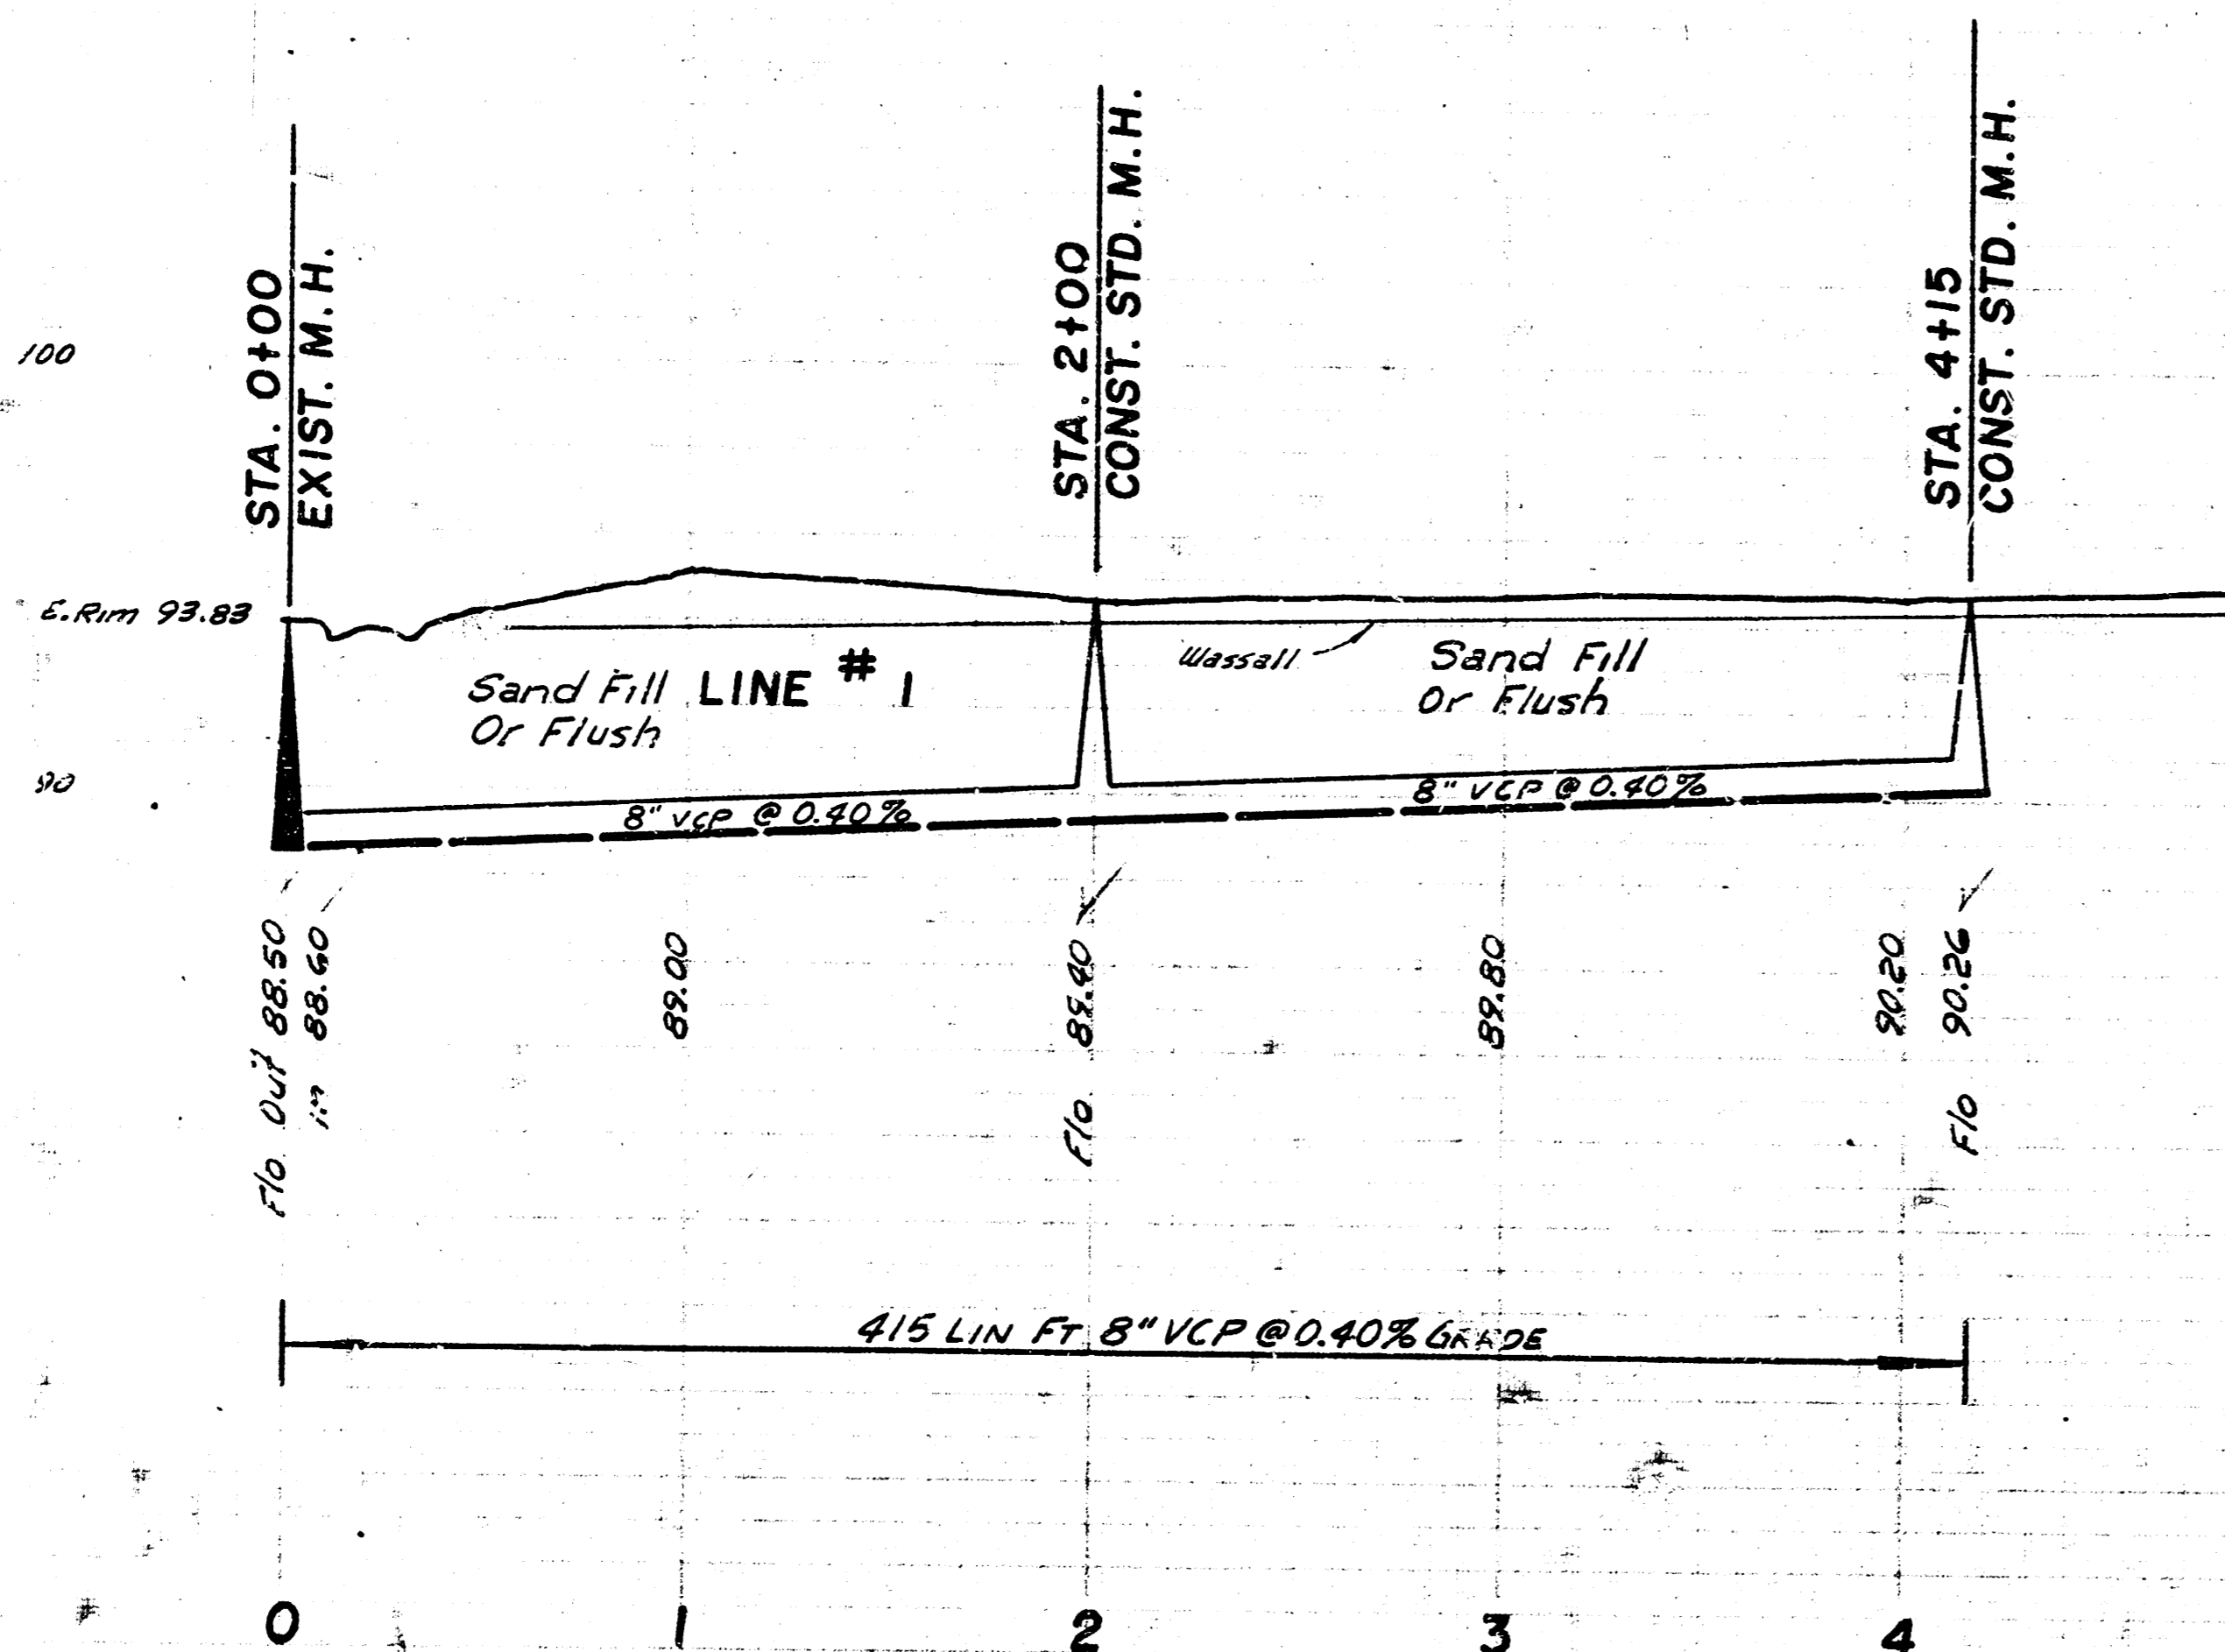

LAT. 5, DIST. 2, S.S. #20  
 CITY OF WICHITA, KANSAS  
 B. E. SMITH, CITY ENGINEER  
 PROJ. NO. C23-112 DATE MARCH 1964