



Scale: 1" = 100'

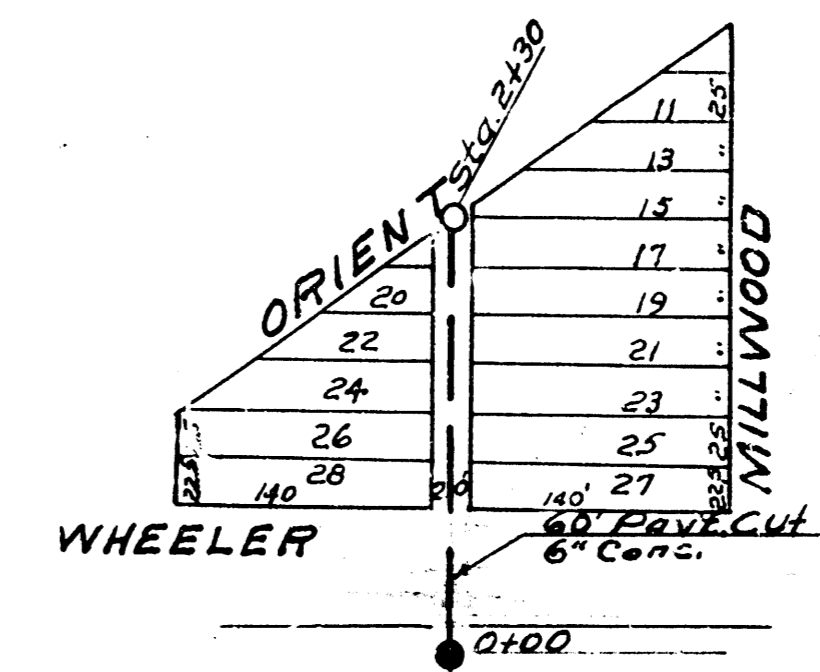

Scale: 1" = 100'


BM. 114.18 Top MH 0+00 So. Rim.

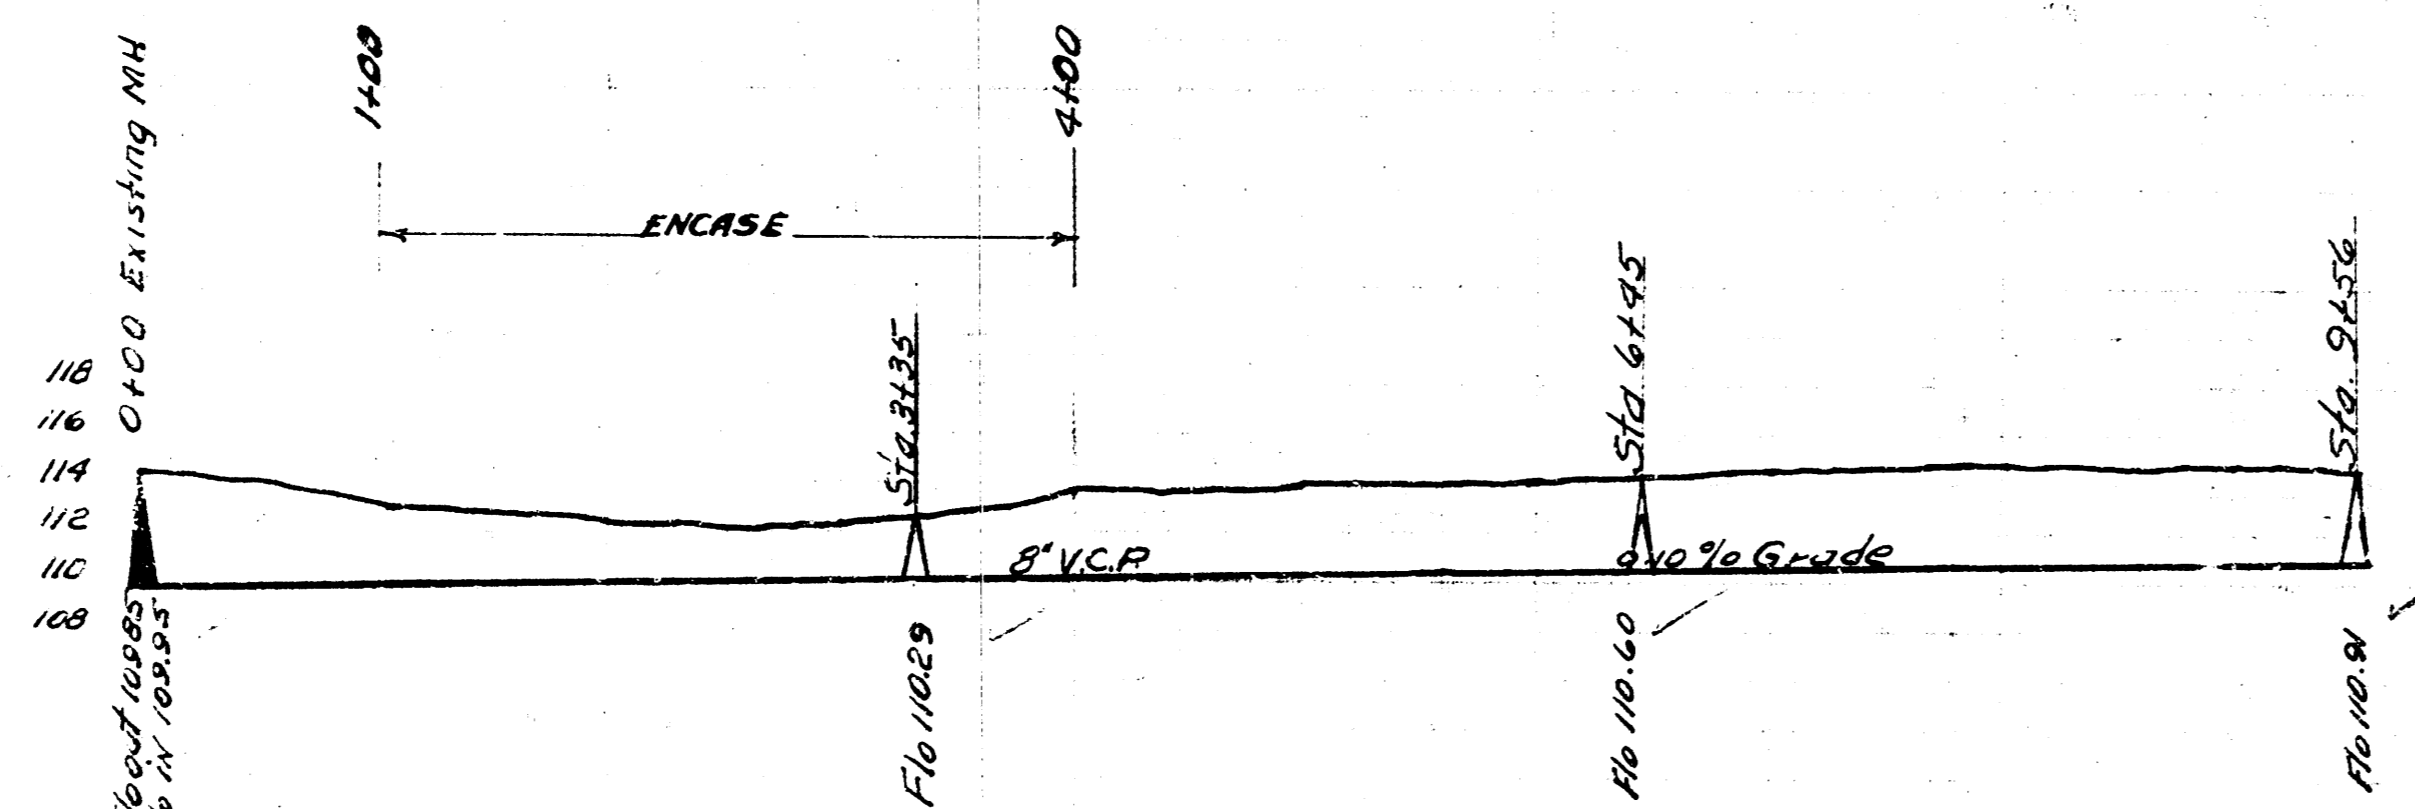

Scale: 1" = 8' Vert.
1" = 80' Horiz.

LAT 29 DIST A SS#21
CITY OF WICHITA KANSAS
LXWHITE CITY ENGINEER
Proj No. C-21-55

BM. 104.40 So. Rim M.H. 0+00

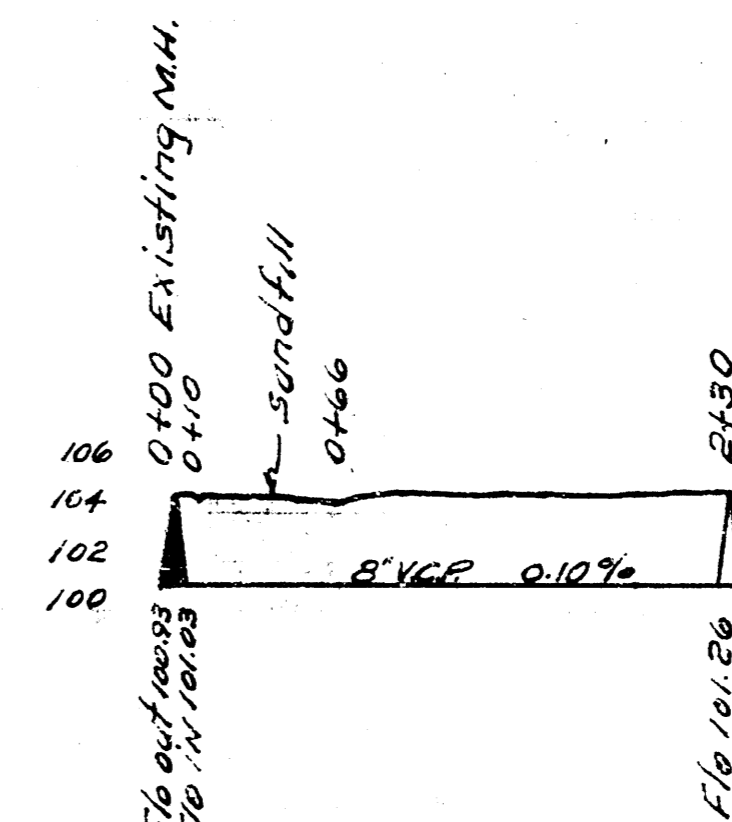

Scale: 1" = 8' Vert.
1" = 80' Horiz.

LAT. T. DIST. E. SS#21
CITY OF WICHITA KANSAS
LXWHITE CITY ENGINEER
Proj No. C-21-67

Date: 2-4-52
Drawn by: L. McCI
Checked by: G-1

Date: 2-4-52
Drawn by: L. McCI
Checked by: G-1