





SURVEY BY KENIGLER
DRAWN BY DENNEY
CHECKED BY
DATE

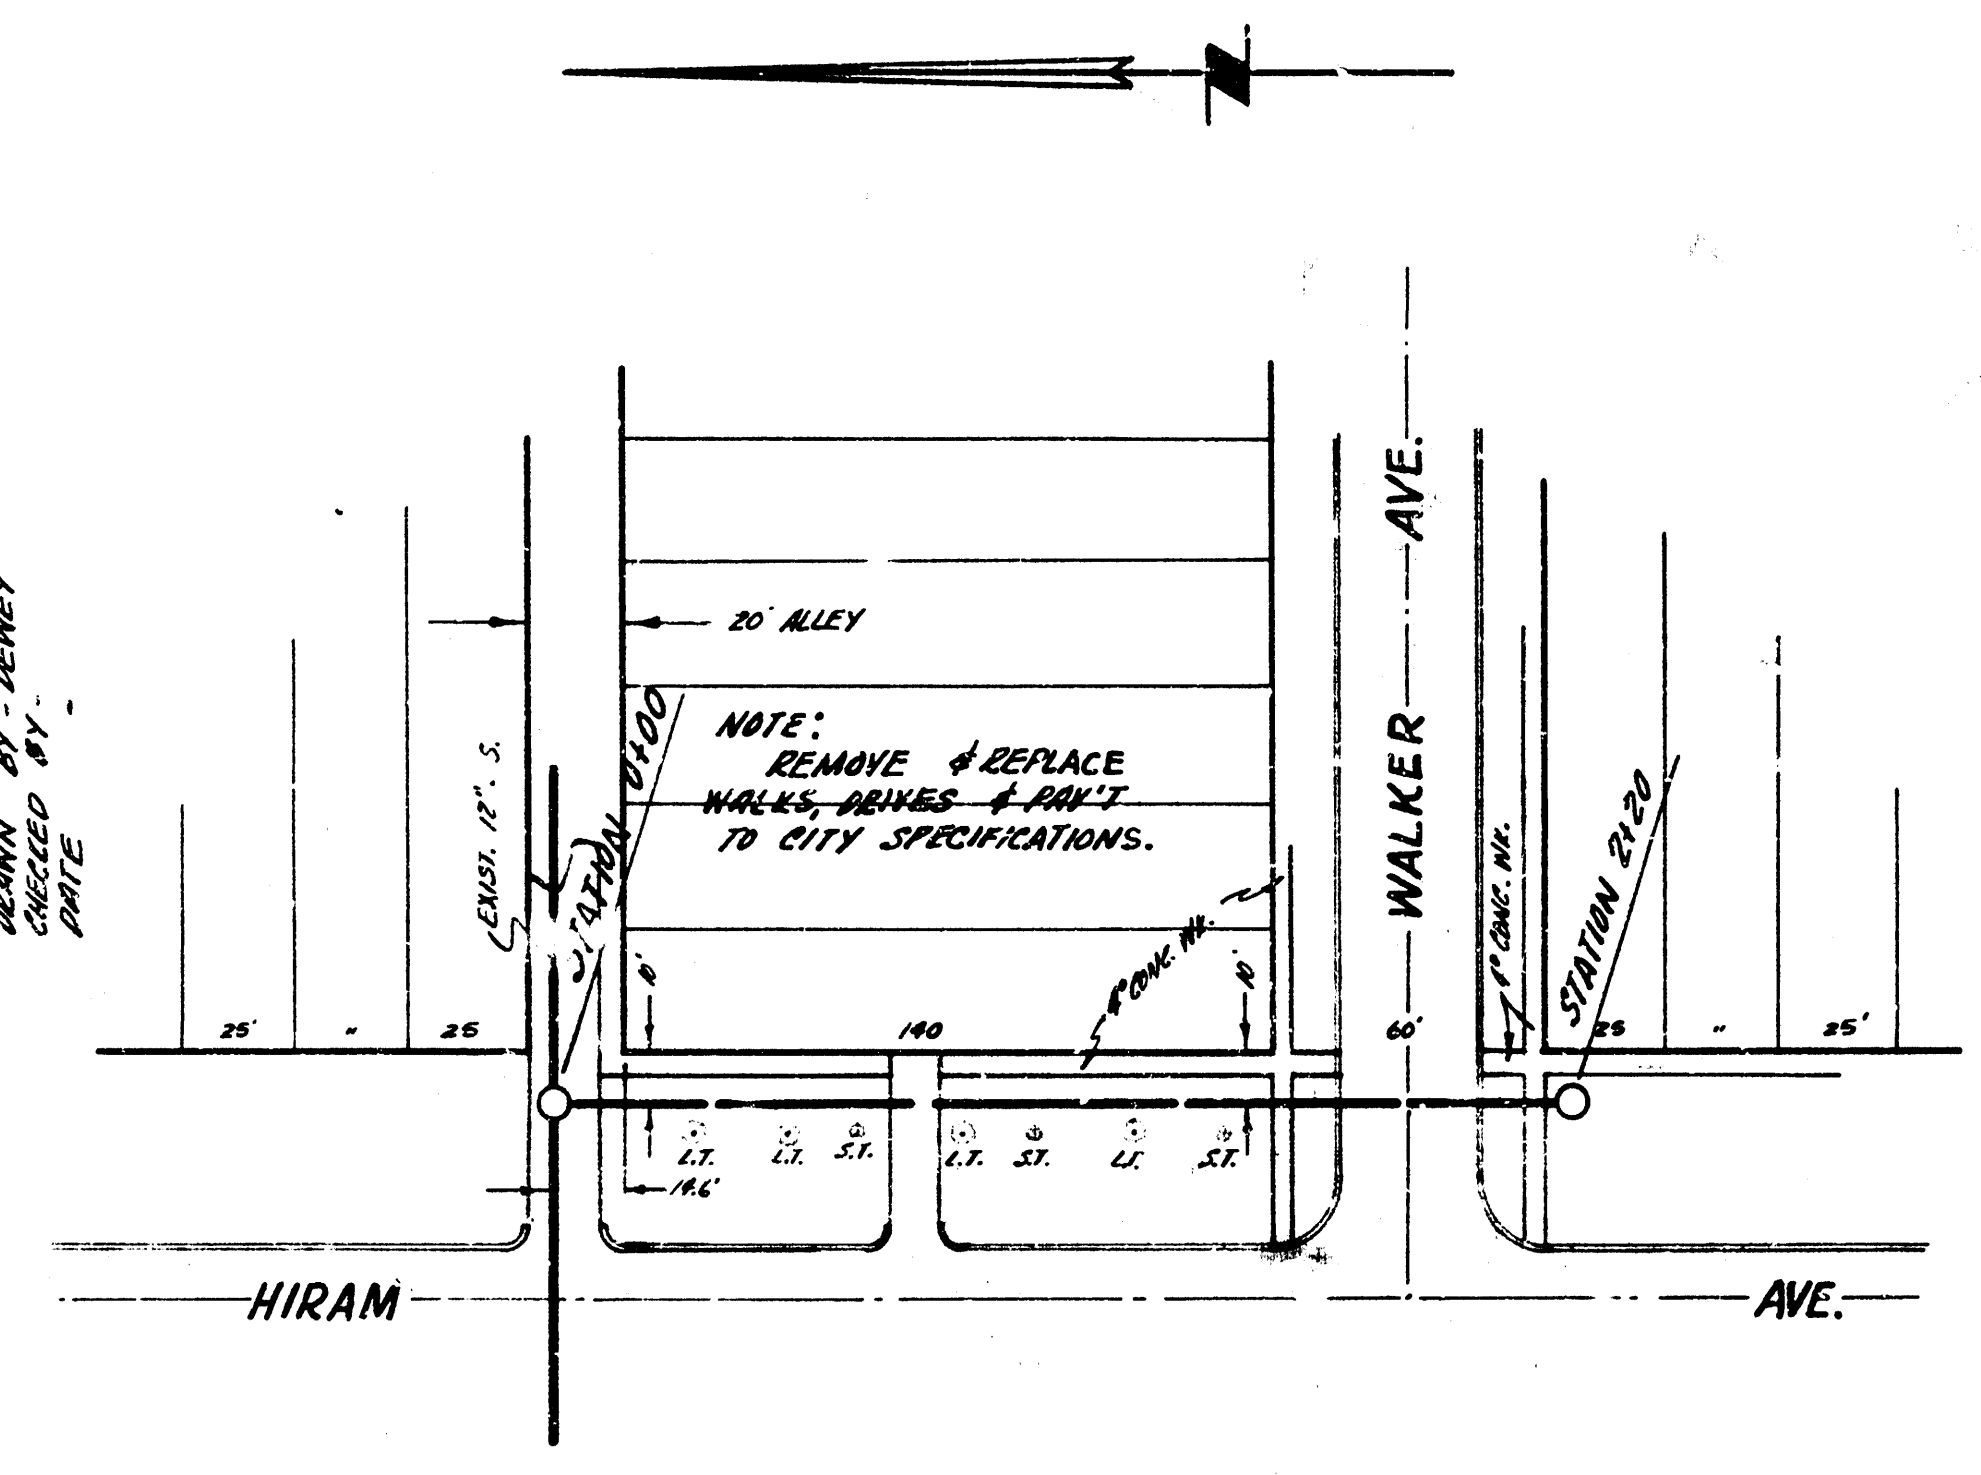


B.M. 106.65 TOP OLD CO. N.L. WALKER & W.C.B. HIRAM

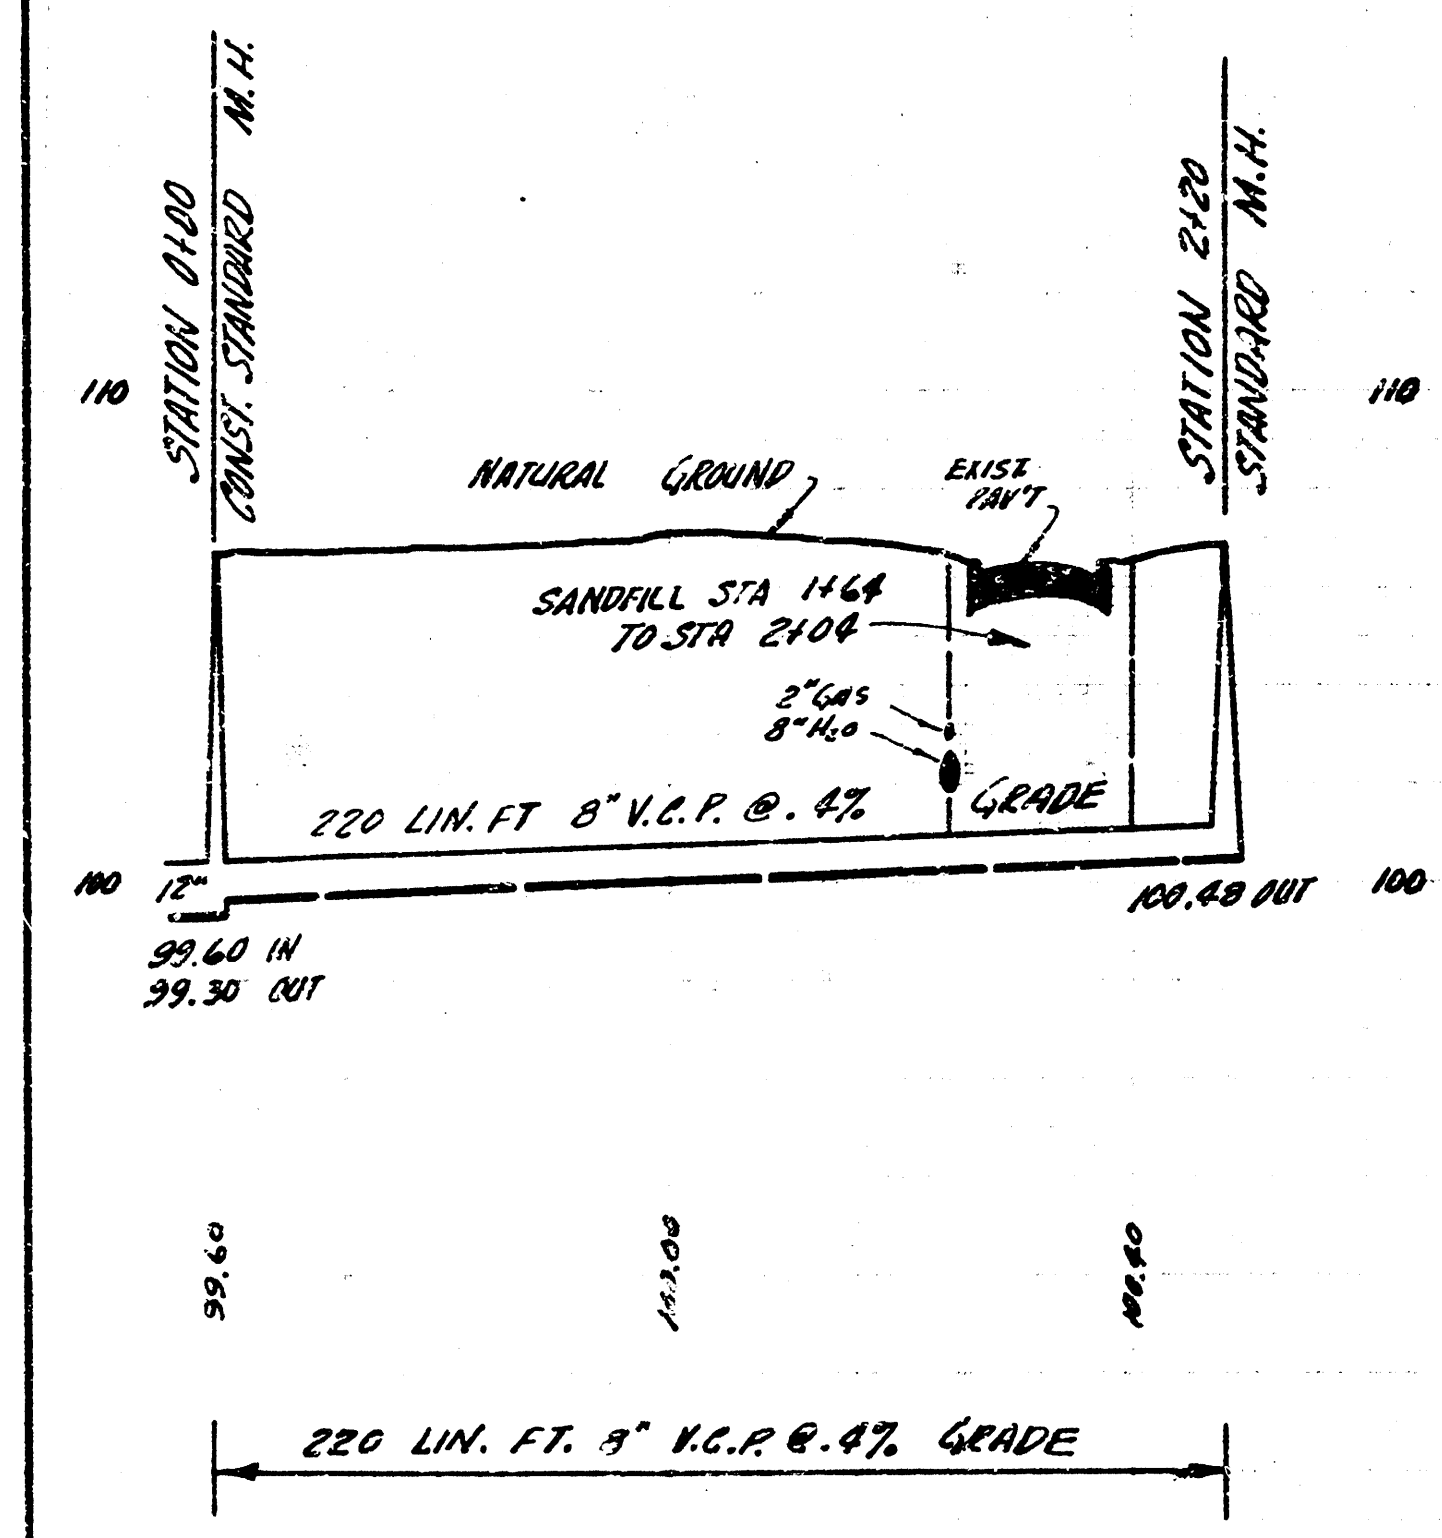

EXT. TO SUB. B SAN. SEWER #21
CITY OF WICHITA, KANSAS
B.E. SMITH CITY ENGINEER
PRIVATE JOB MARCH 1957

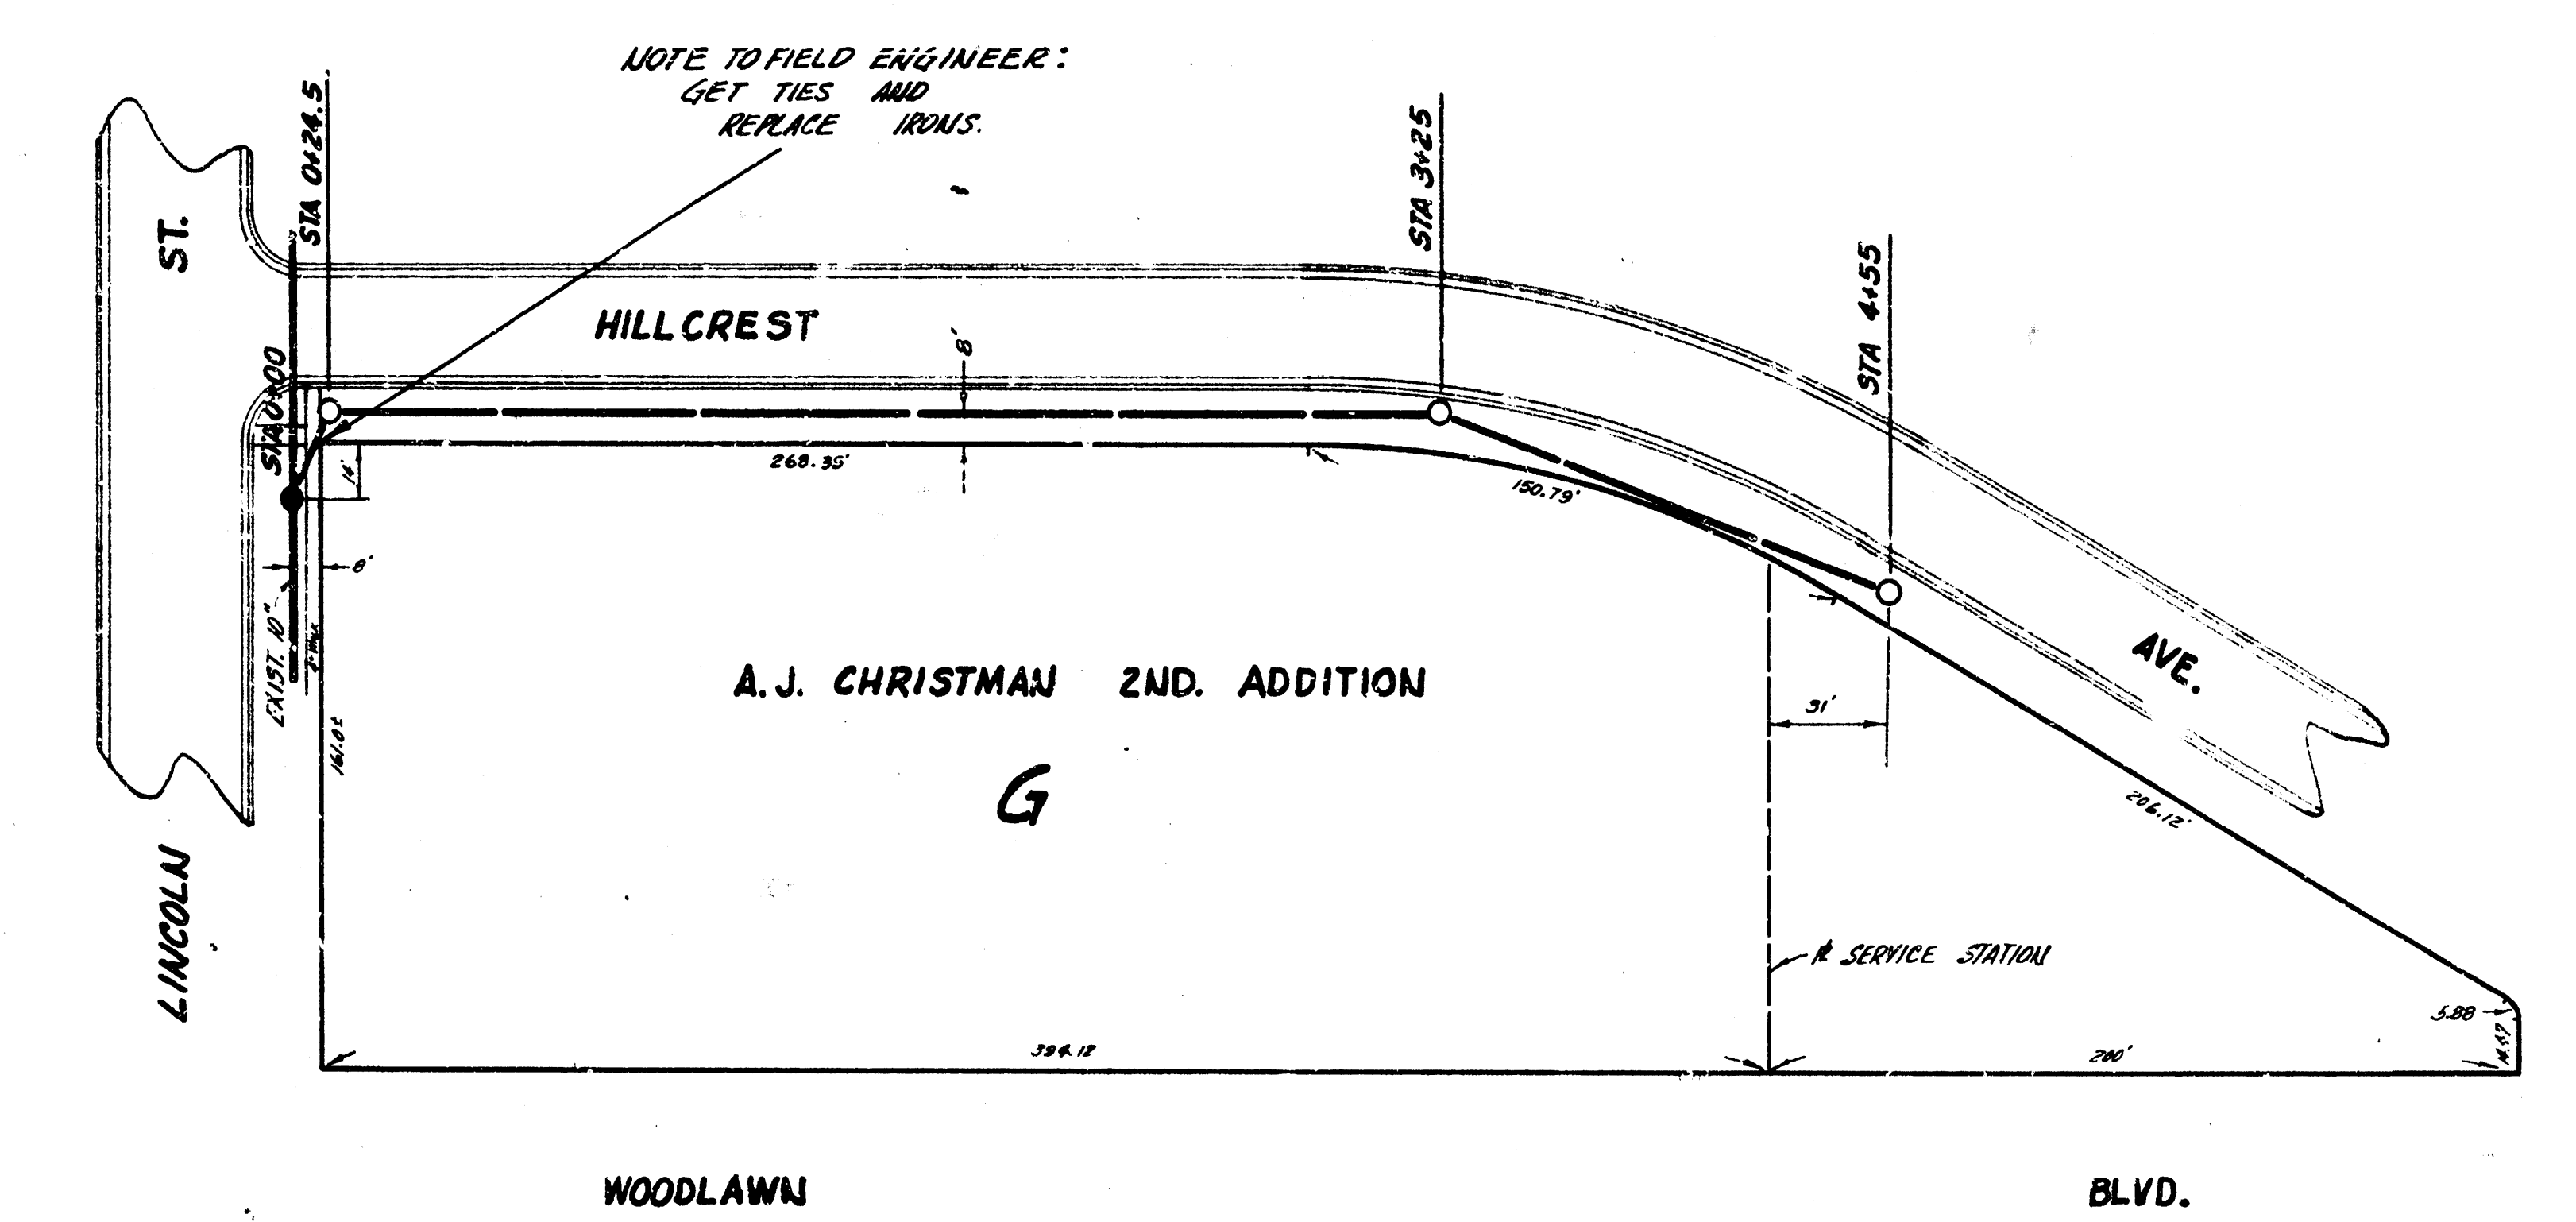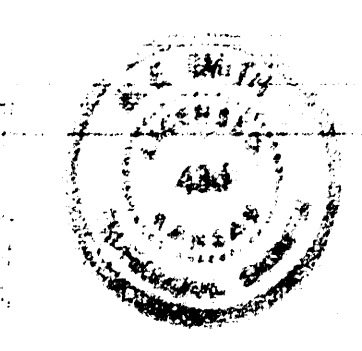


B.M. 153.40 STD. N.E. COR. LINCOLN & WOODLAWN

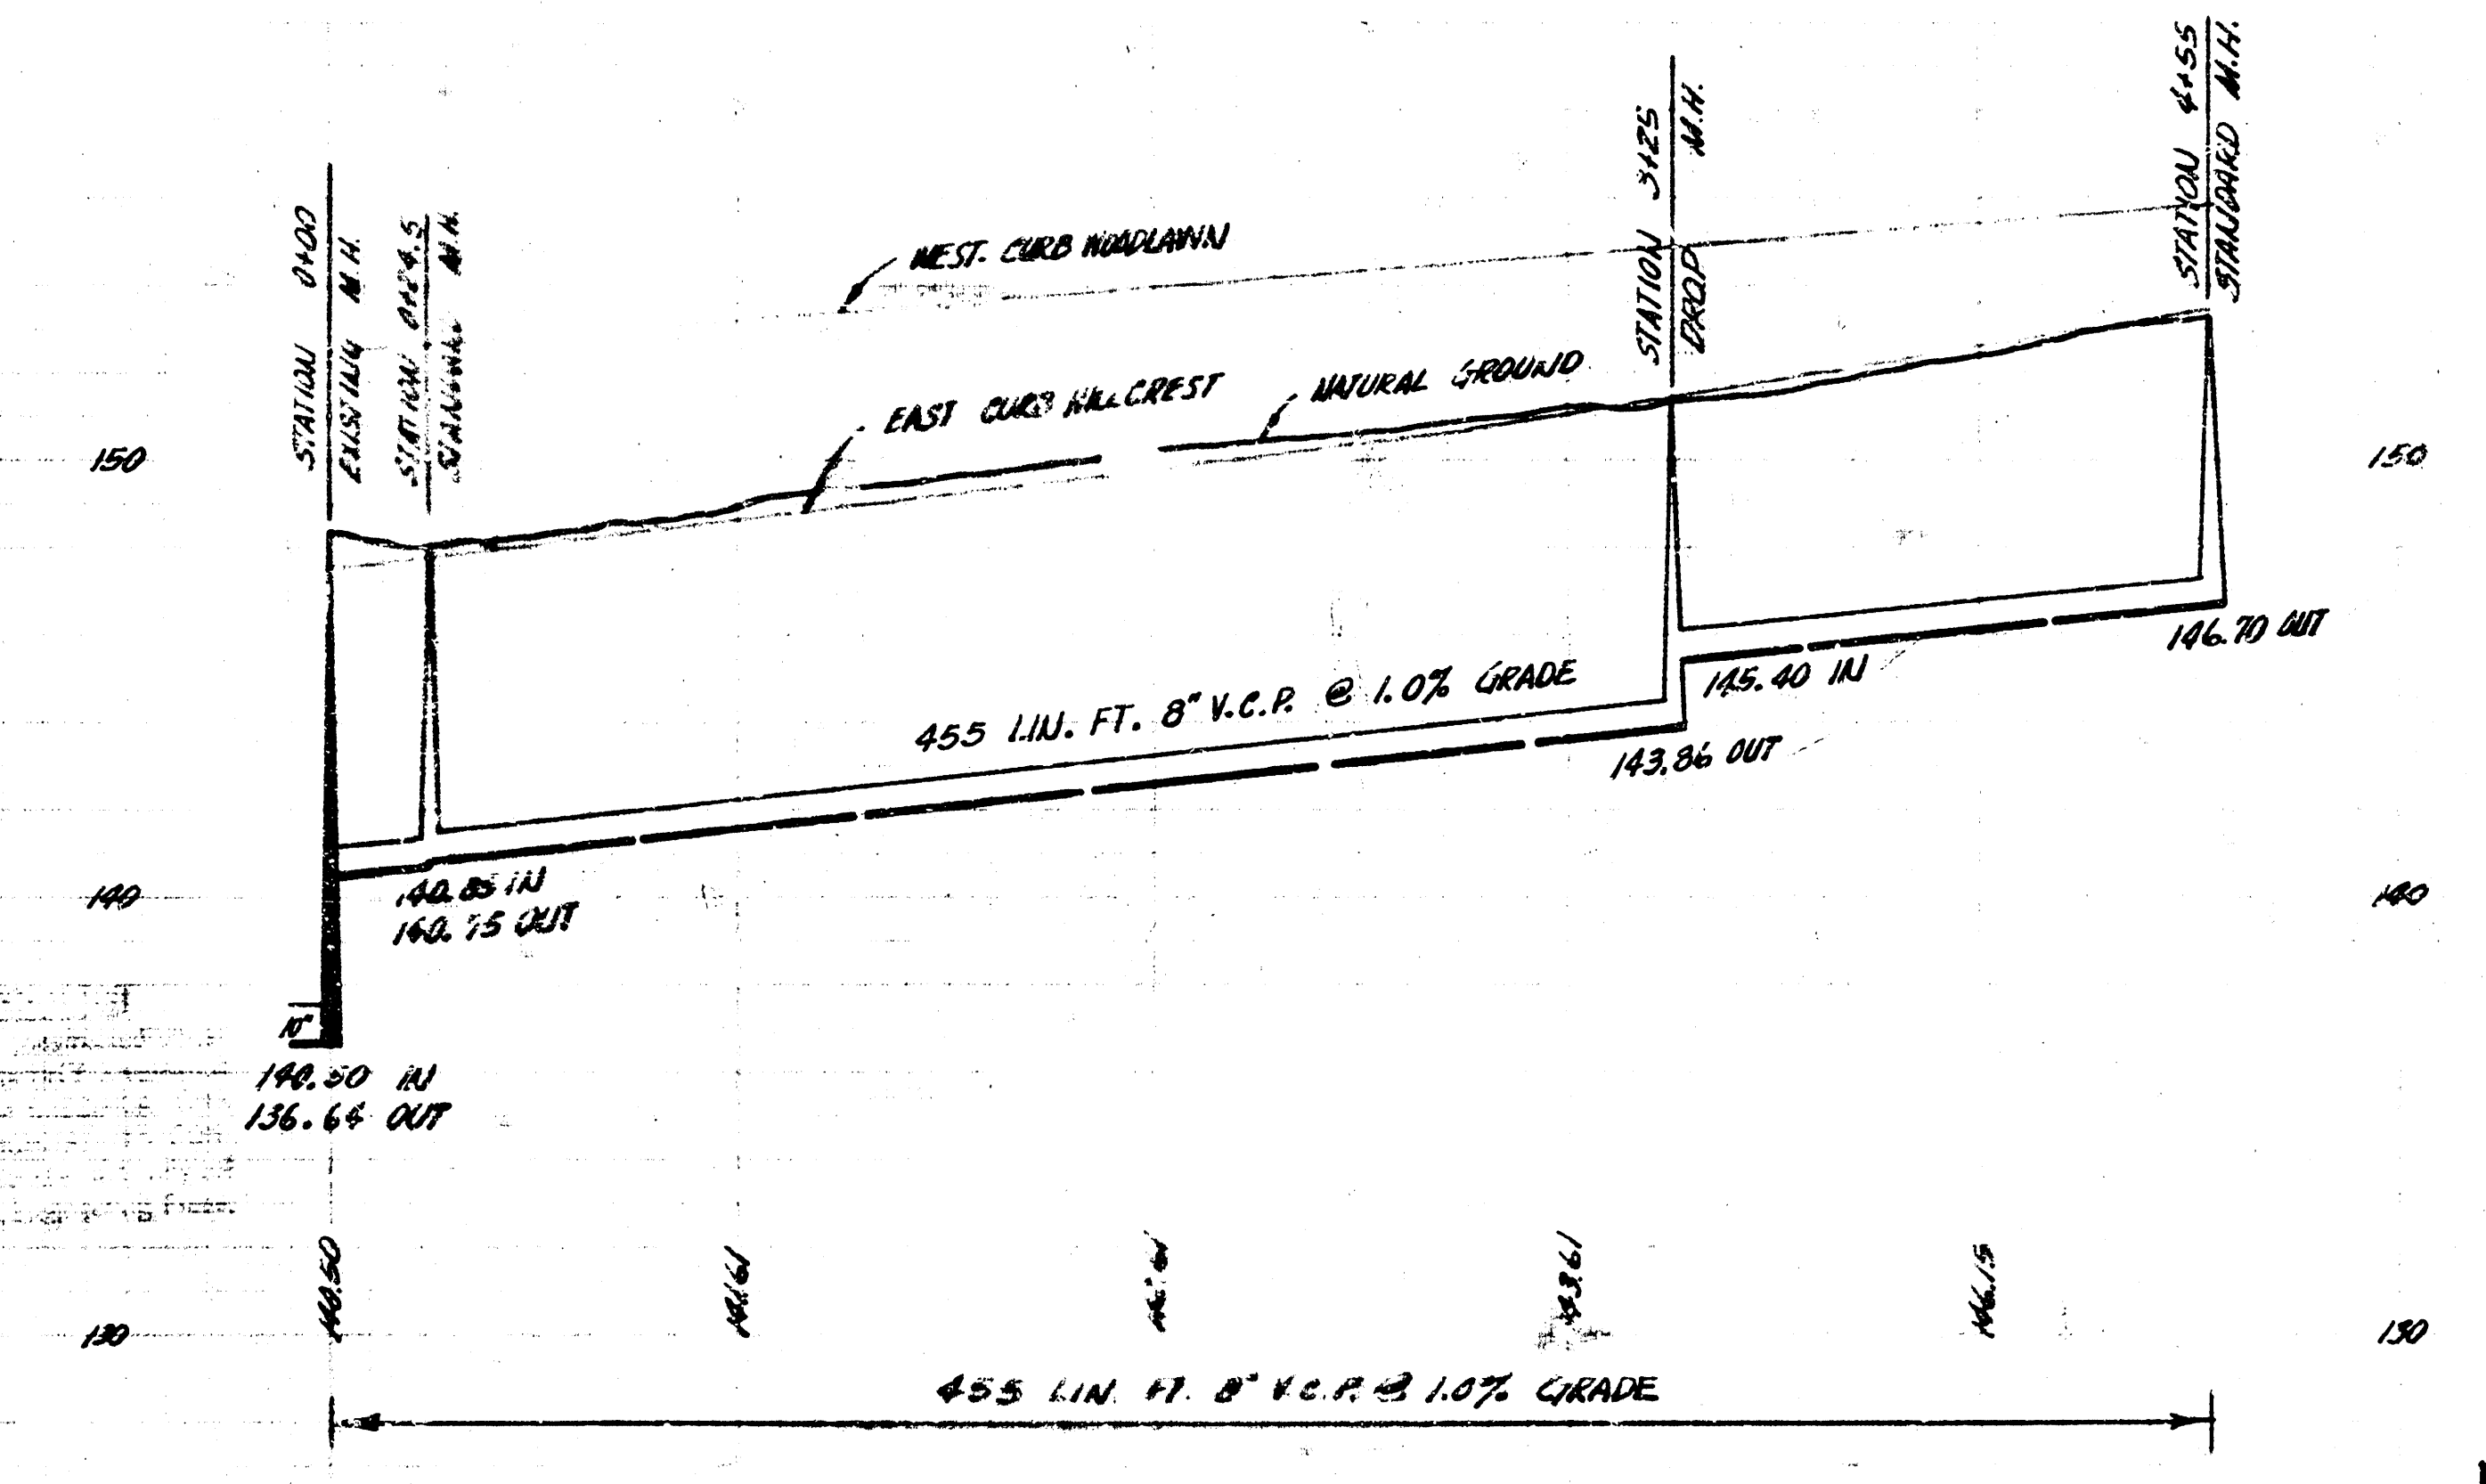

PLAN SCALE 1"=40'
PROFILE SCALE 1"=40' HOR, 1"=4' VERTICAL

LAT. 17 SUB. 3 W.I.S.
CITY OF WICHITA, KANSAS
B.E. SMITH CITY ENGINEER
PRIVATE JOB DATE FEB. 1957

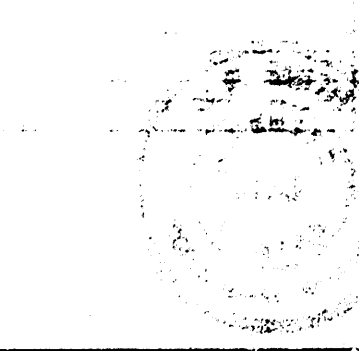

SURVEY BY KENIGLER
DRAWN BY DENNEY
CHECKED BY
DATE