


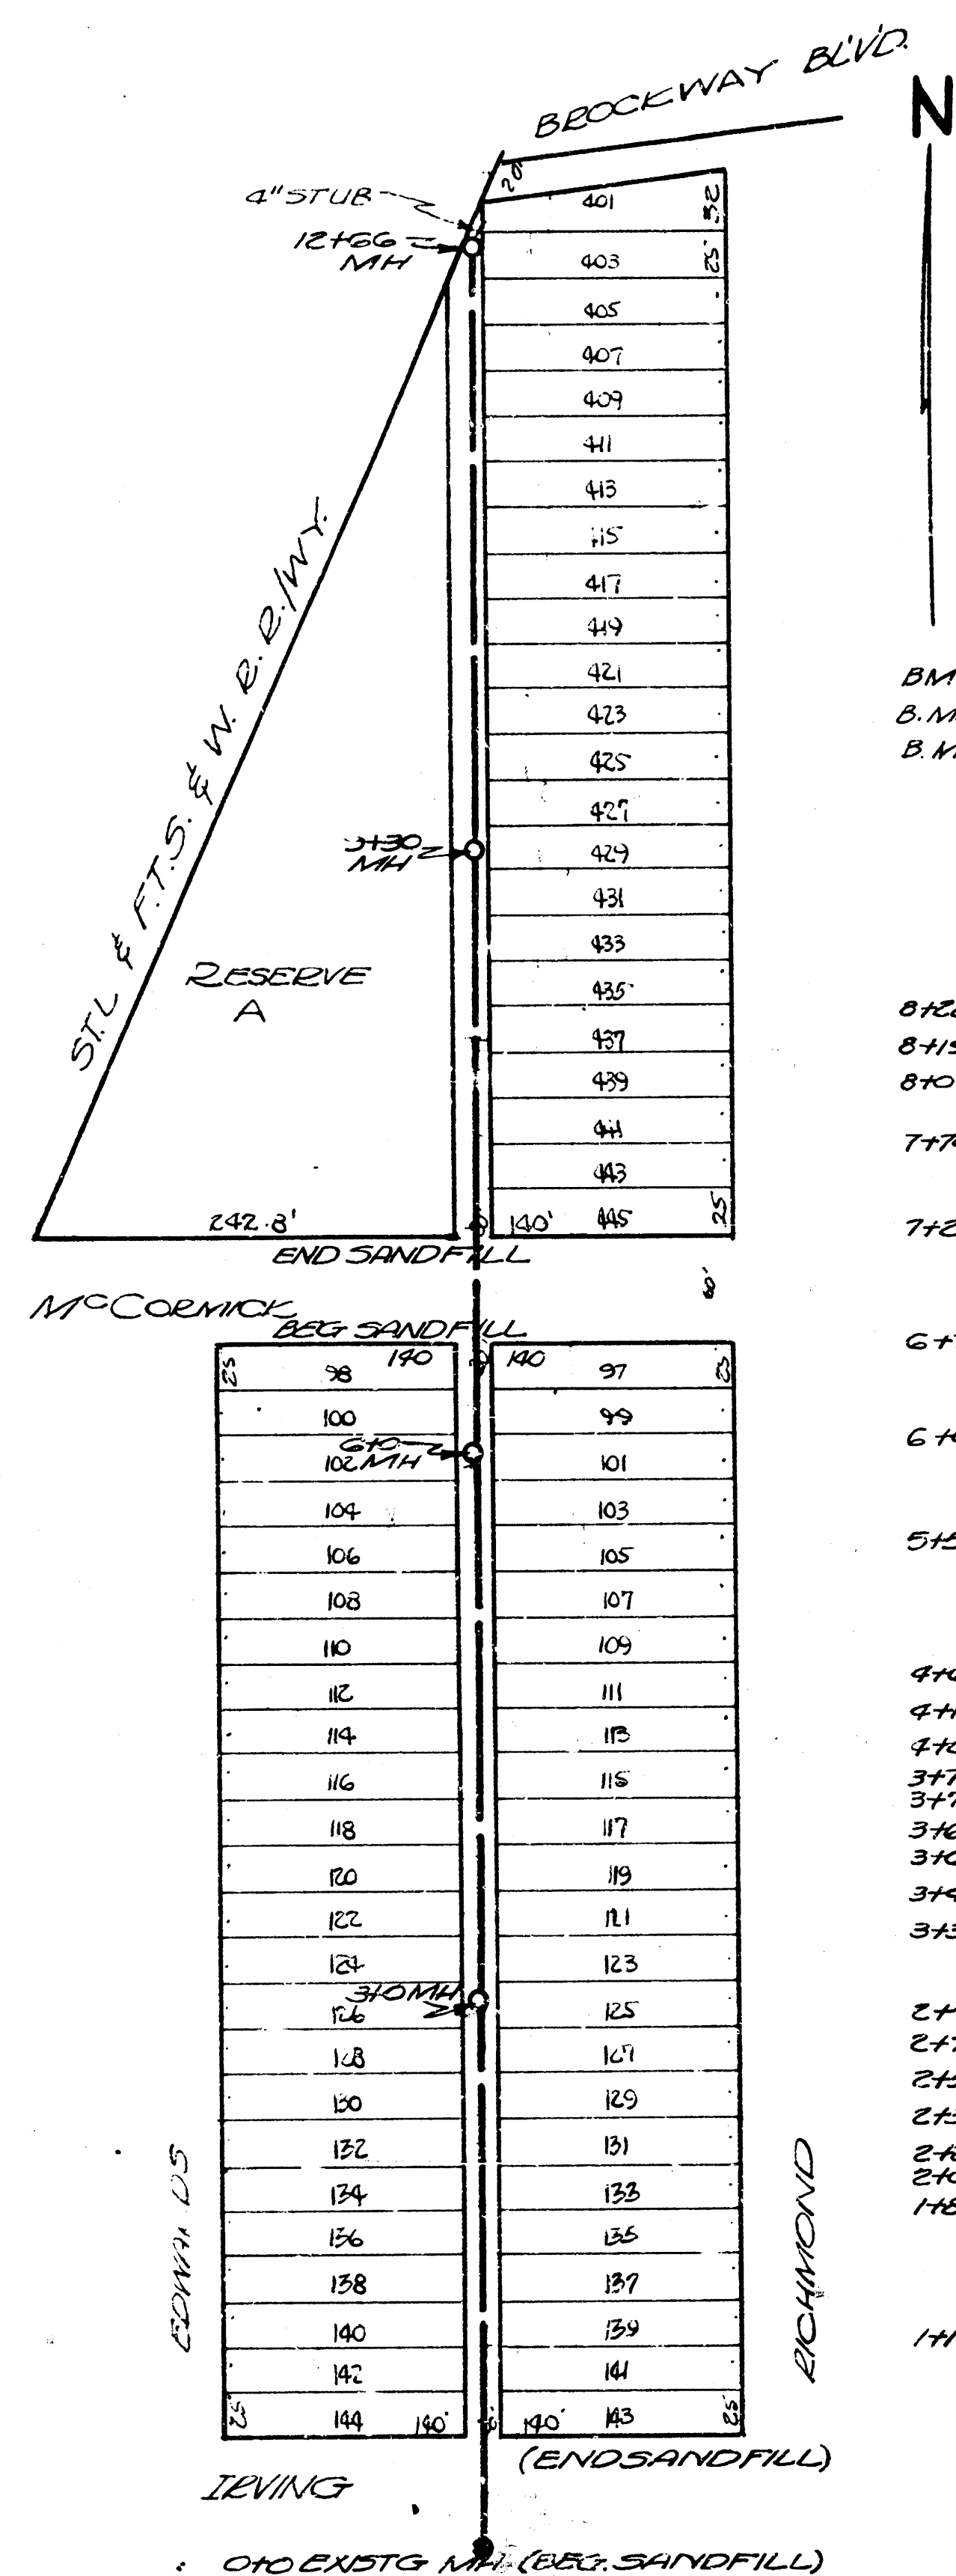

BM. 1287 STANDARD SECOR. MERIDIAN McCormick
 B.M. 10122 5.21M OLD MH. STA. 010 31' S. E. IRVING
 B.M. 11143 E. E. SPIKE NW SIDE 17' N. S. McCormick & E. S. ALLEY

8128.5 END SHED C'S.
 8119.9 END SHED C'S. BEG. SHED GTE
 8109.4 BEG. SHED C'S OF Q.
 7174.5 END FENCE C'S OF Q.

7124.2 BEG. FENCES C'W OF Q. & C'S OF Q.

6173.5 END FENCE 2'S OF Q. & FENCE W FROM 2'S OF Q.

6103.6 FENCE W FROM 2'S OF Q.

5152.7 FENCE W FROM 3'S OF Q.


4166.0 FENCE W FROM 3'S OF Q. BEG. FENCE 3'S OF Q.
 4145 END FENCE 4' W OF Q. FENCE FROM 4'S W OF Q.
 4101 TELM 5' W OF Q.
 3179 FENCE E FROM 4'S W OF Q.
 3176 C' ELM 5' W OF Q.
 3165 C' ELM W. L. ALLEY
 3160 BEG. FENCE 4' W OF Q.
 3147.5 END FENCE 4' W OF Q.
 3135.0 10' ELM 4' W OF Q.

2193.2 BEG. FENCE 4' W OF Q. TO W. S. ALLEY
 2171.0 3" APPLE 2'S OF Q.
 2154.5 3" APPLE 2'S OF Q.
 2139.6 3" APPLE 2'S OF Q.
 2122 4" APPLE 2'S OF Q.
 2105.5 3" APPLE 2'S OF Q.
 1189 3" APPLE 2'S OF Q.

110 FENCE E & W.

NOTE: 6 POWER POLES BET. IRVING & MCCORMICK
 ARE 21' E. @ NORTH END
 81' E. @ SOUTH END

5 POWER POLES BET. MCCORMICK & BROCKWAY
 BOULEVARD ARE 6'S EAST OF Q.

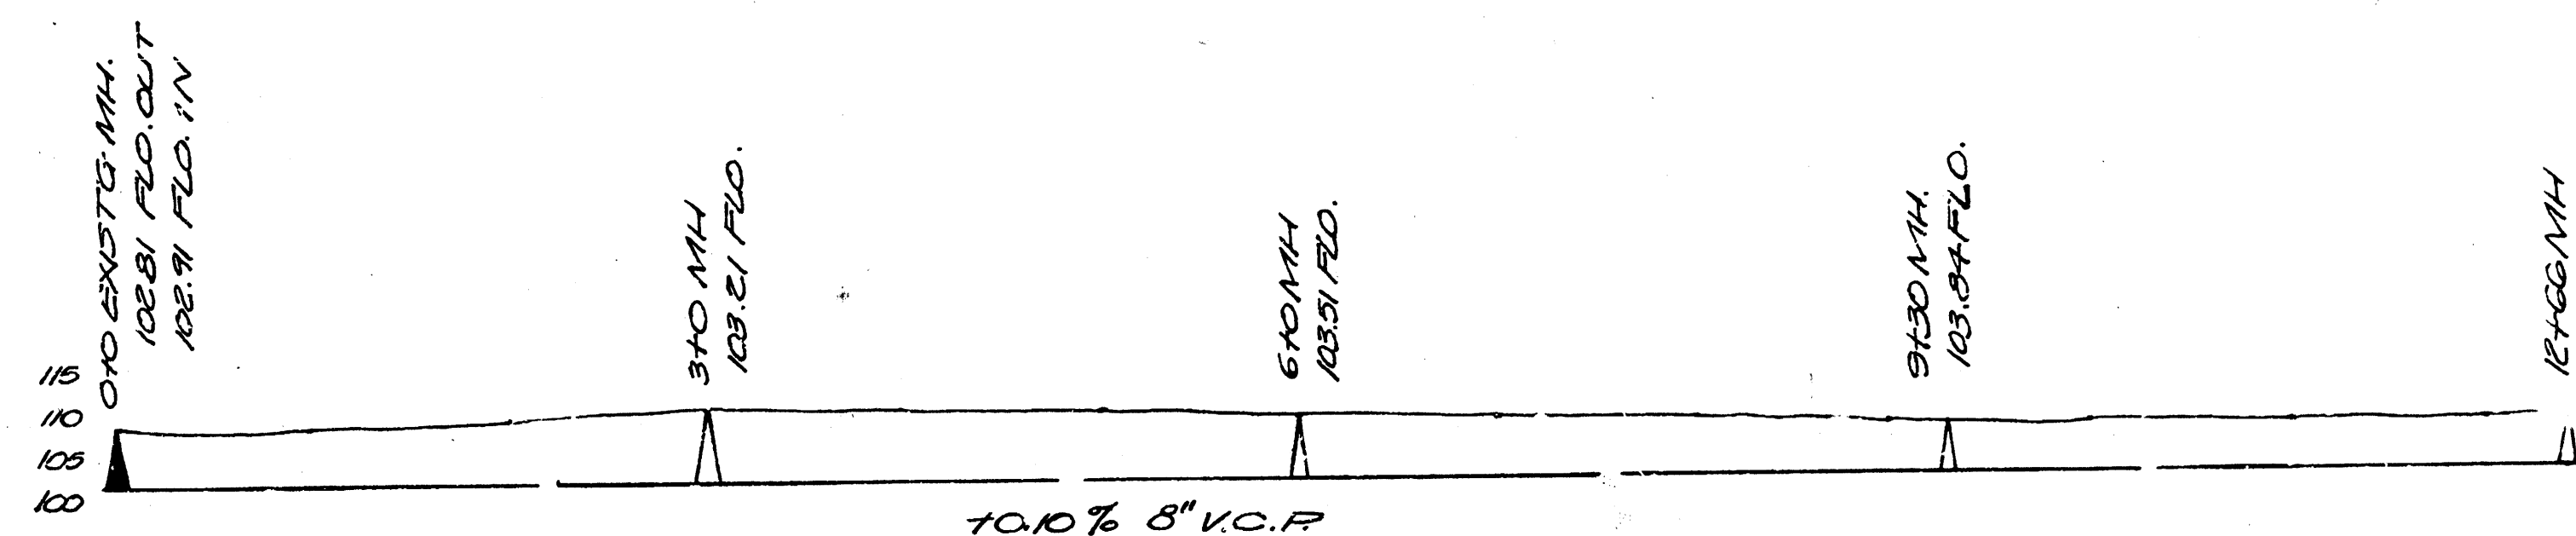

LATERAL 5, DISTRICT B, SS# 21

CITY OF WICHITA, KANSAS
 L.K. White City Engineer
 DATE: 7-29-50 Proj. No. C20-44