
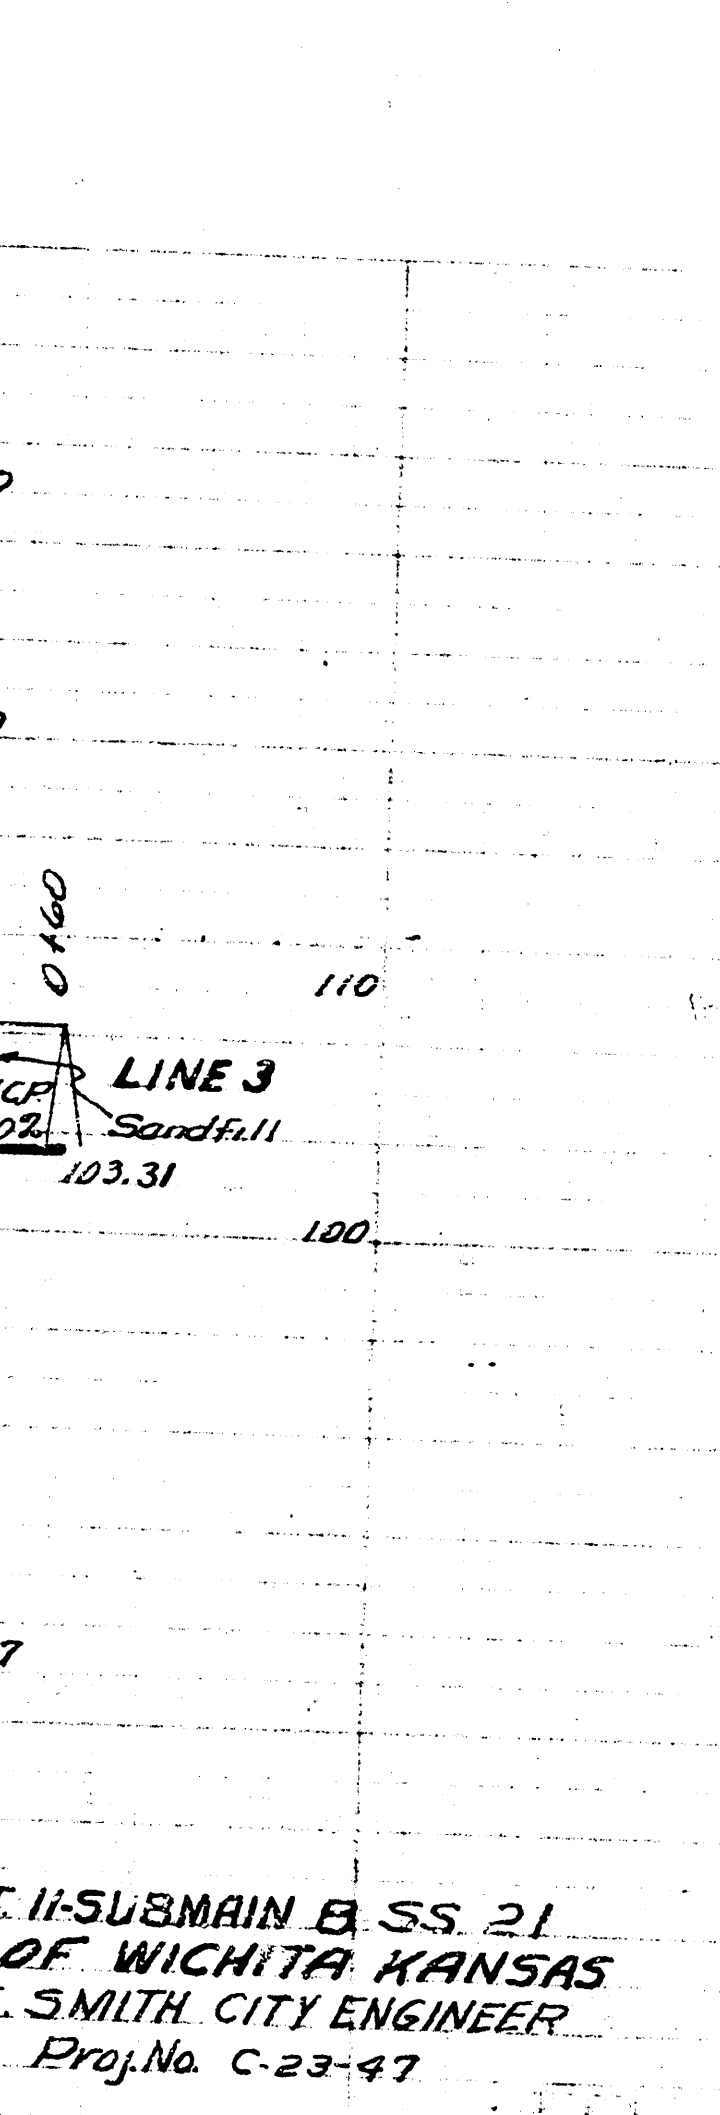
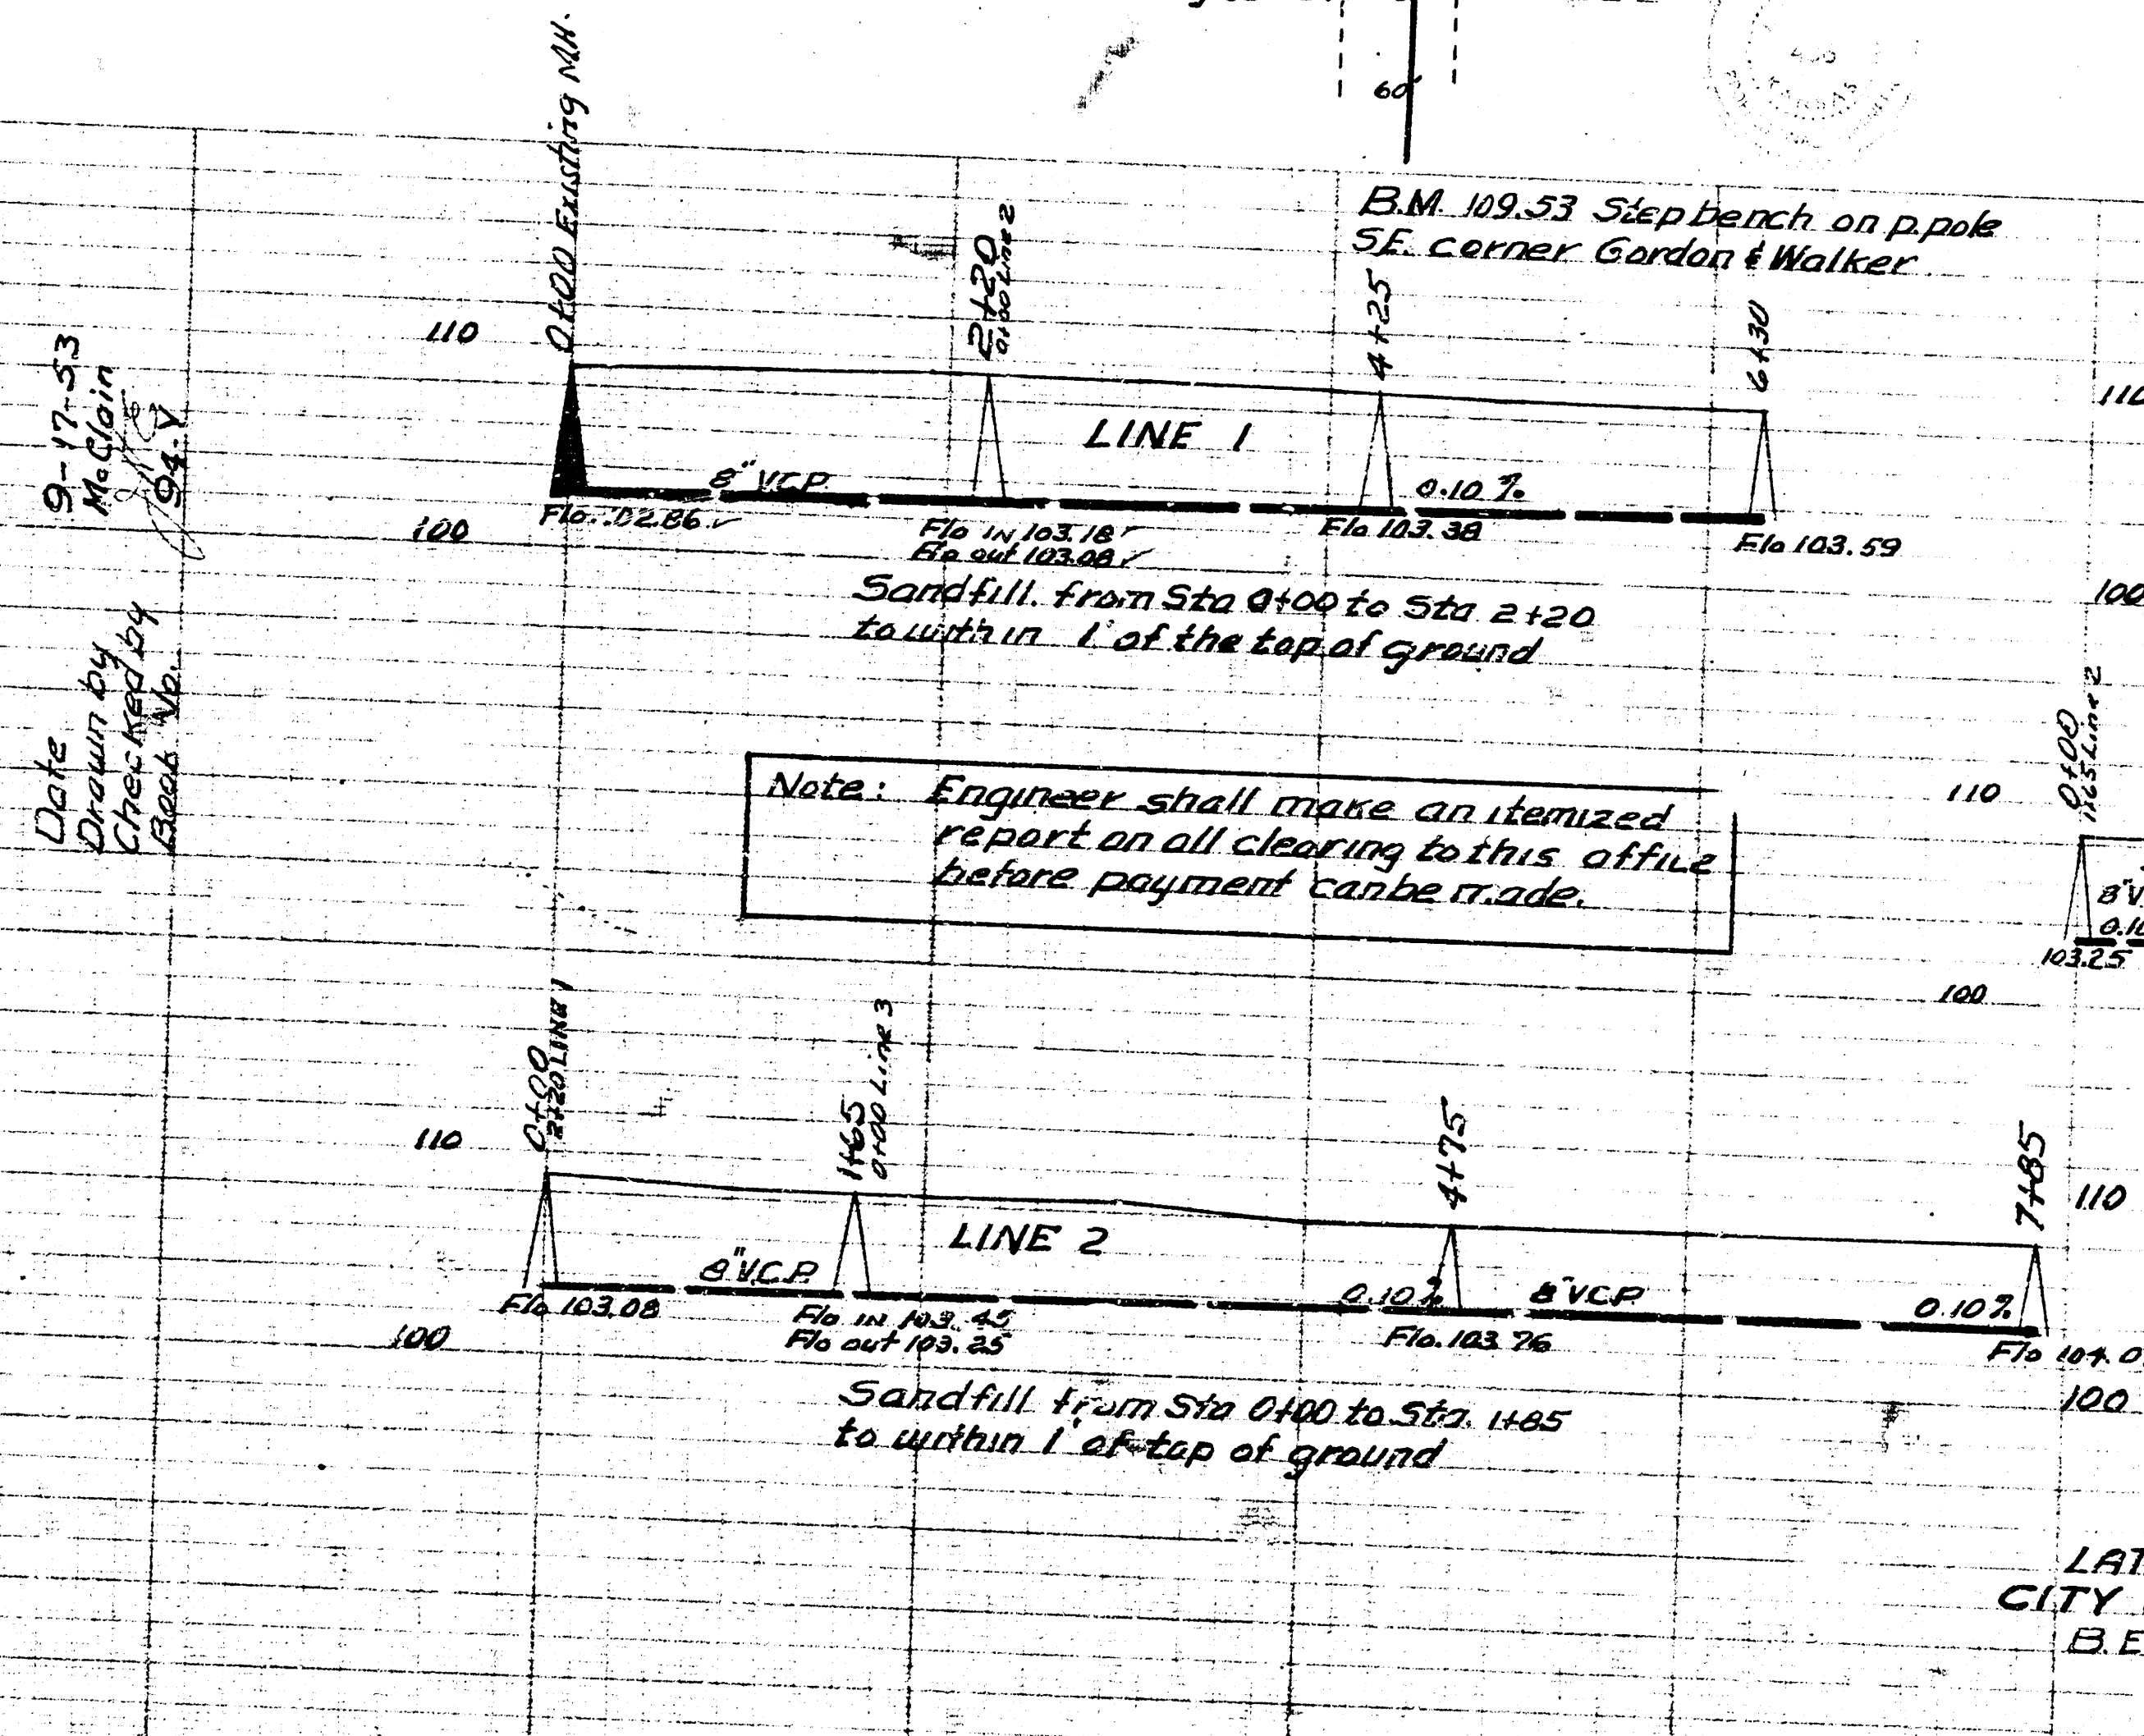
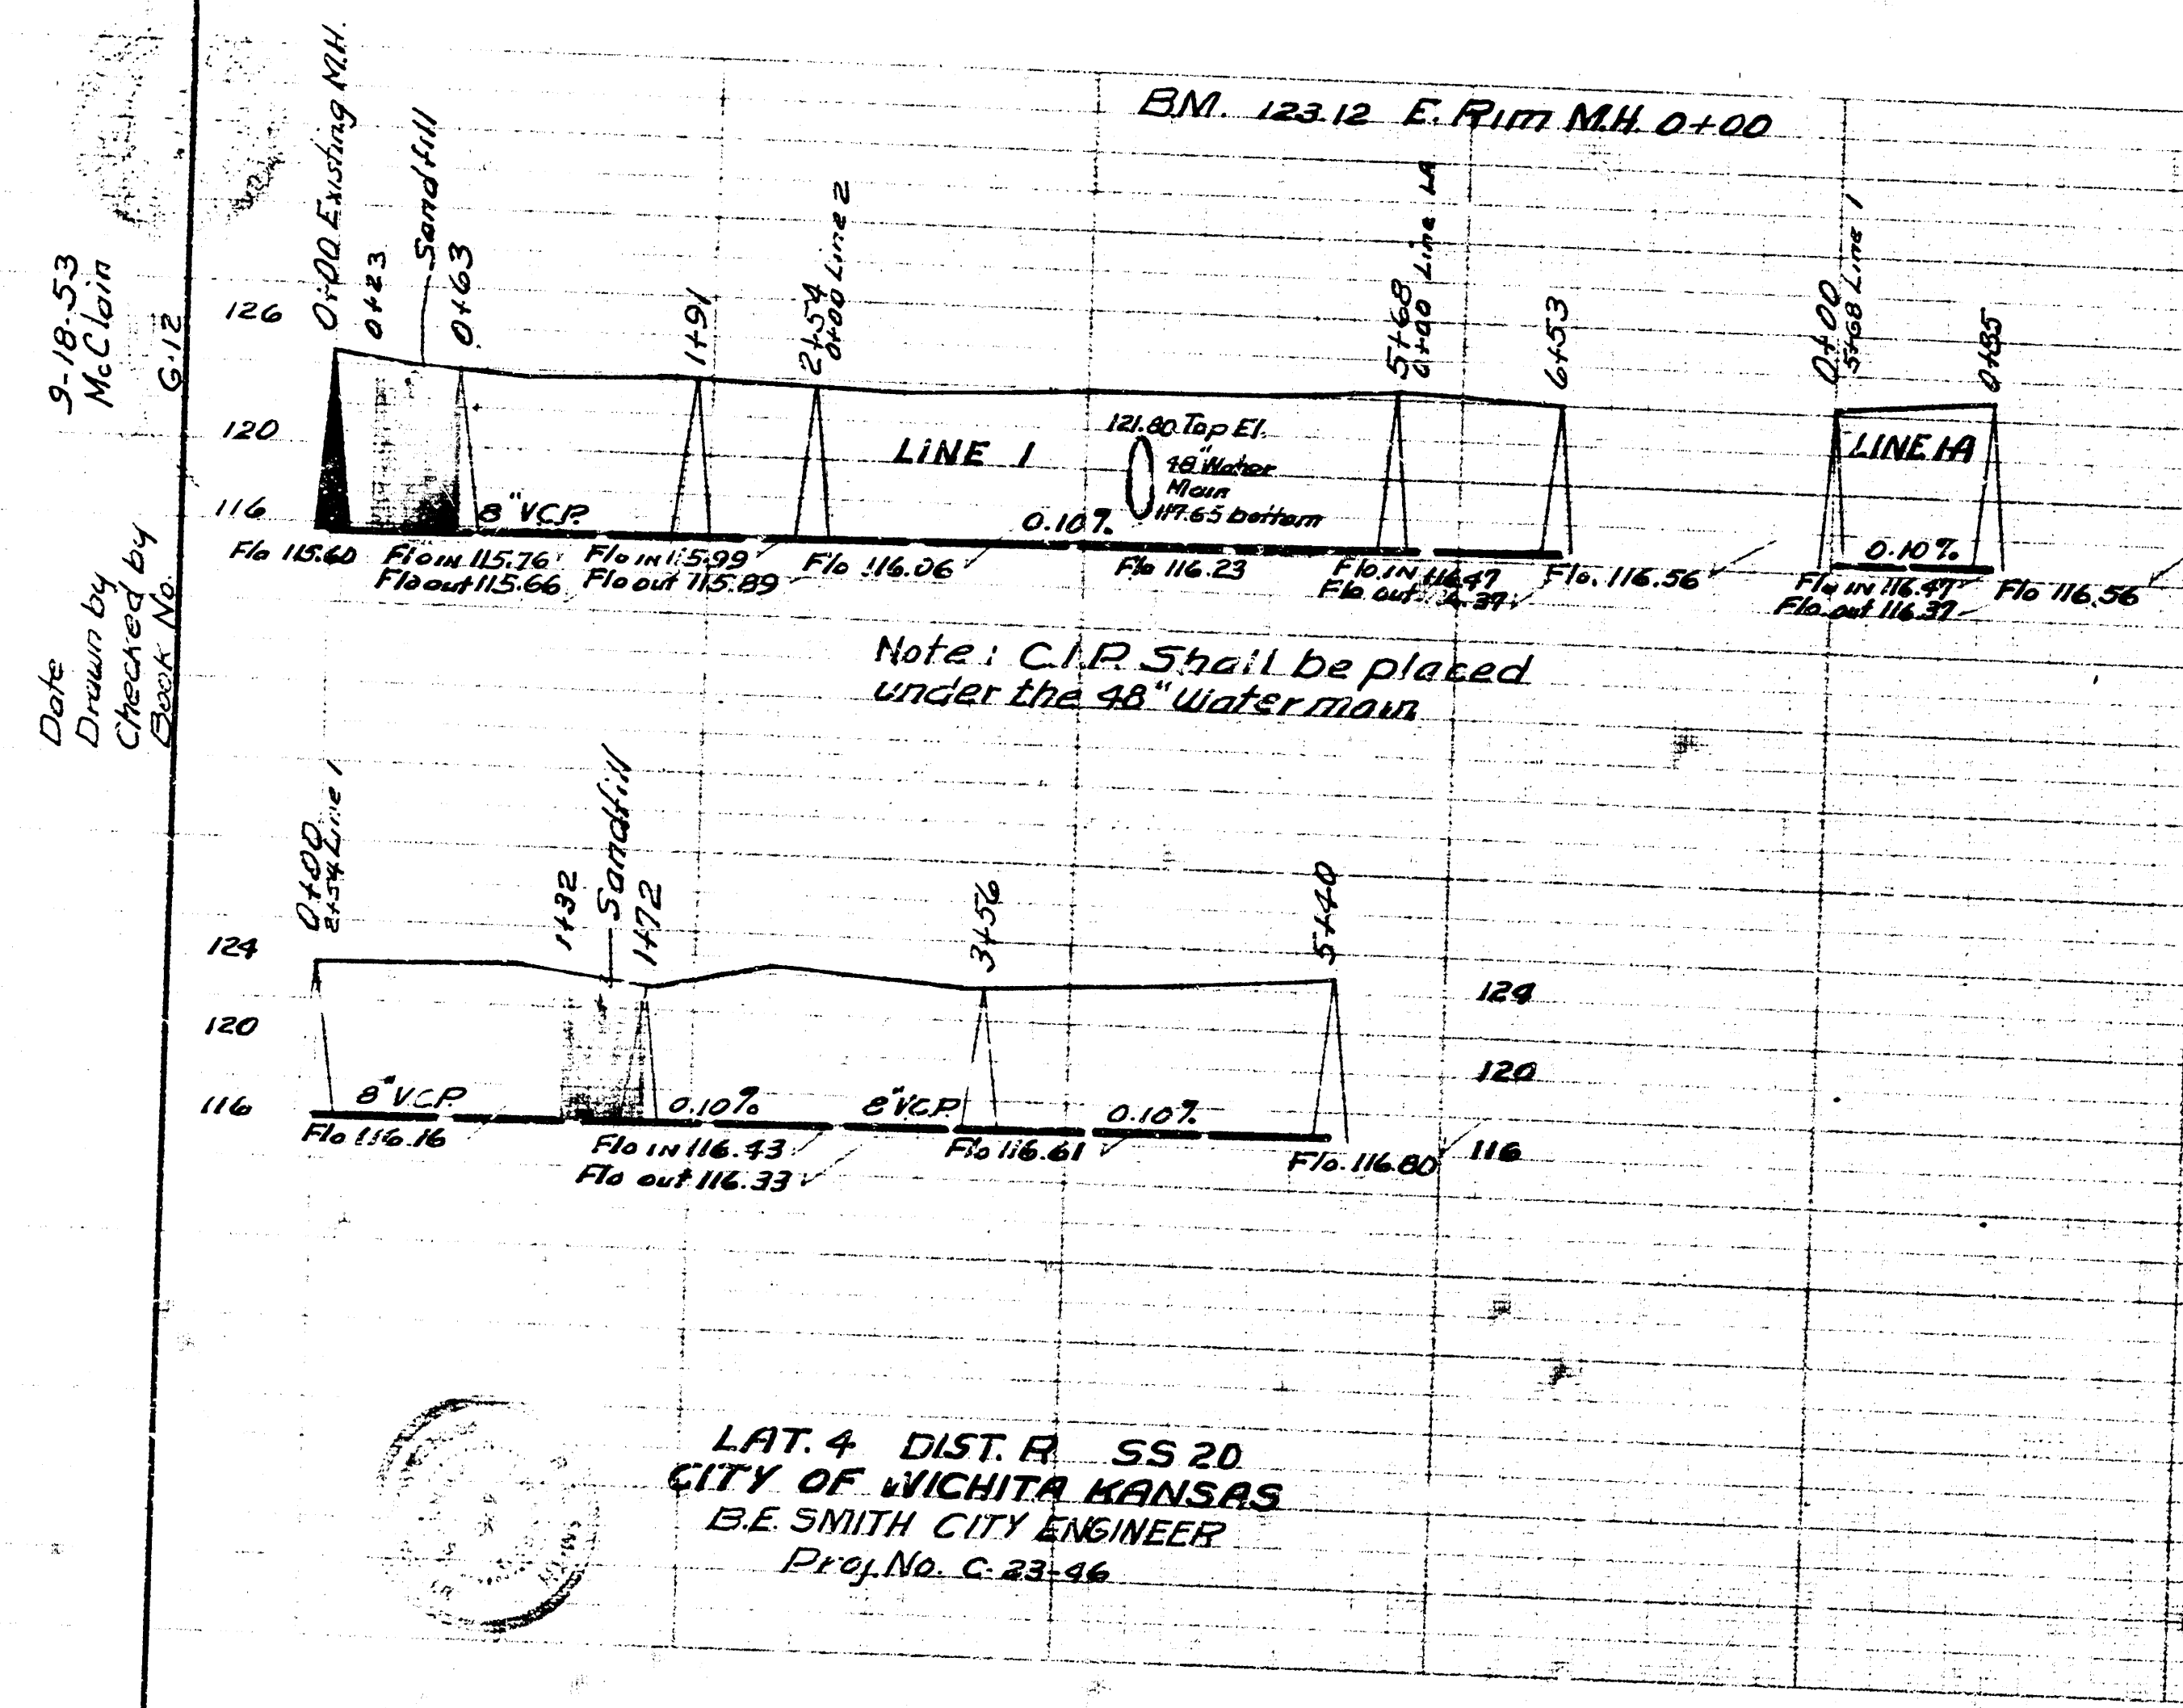
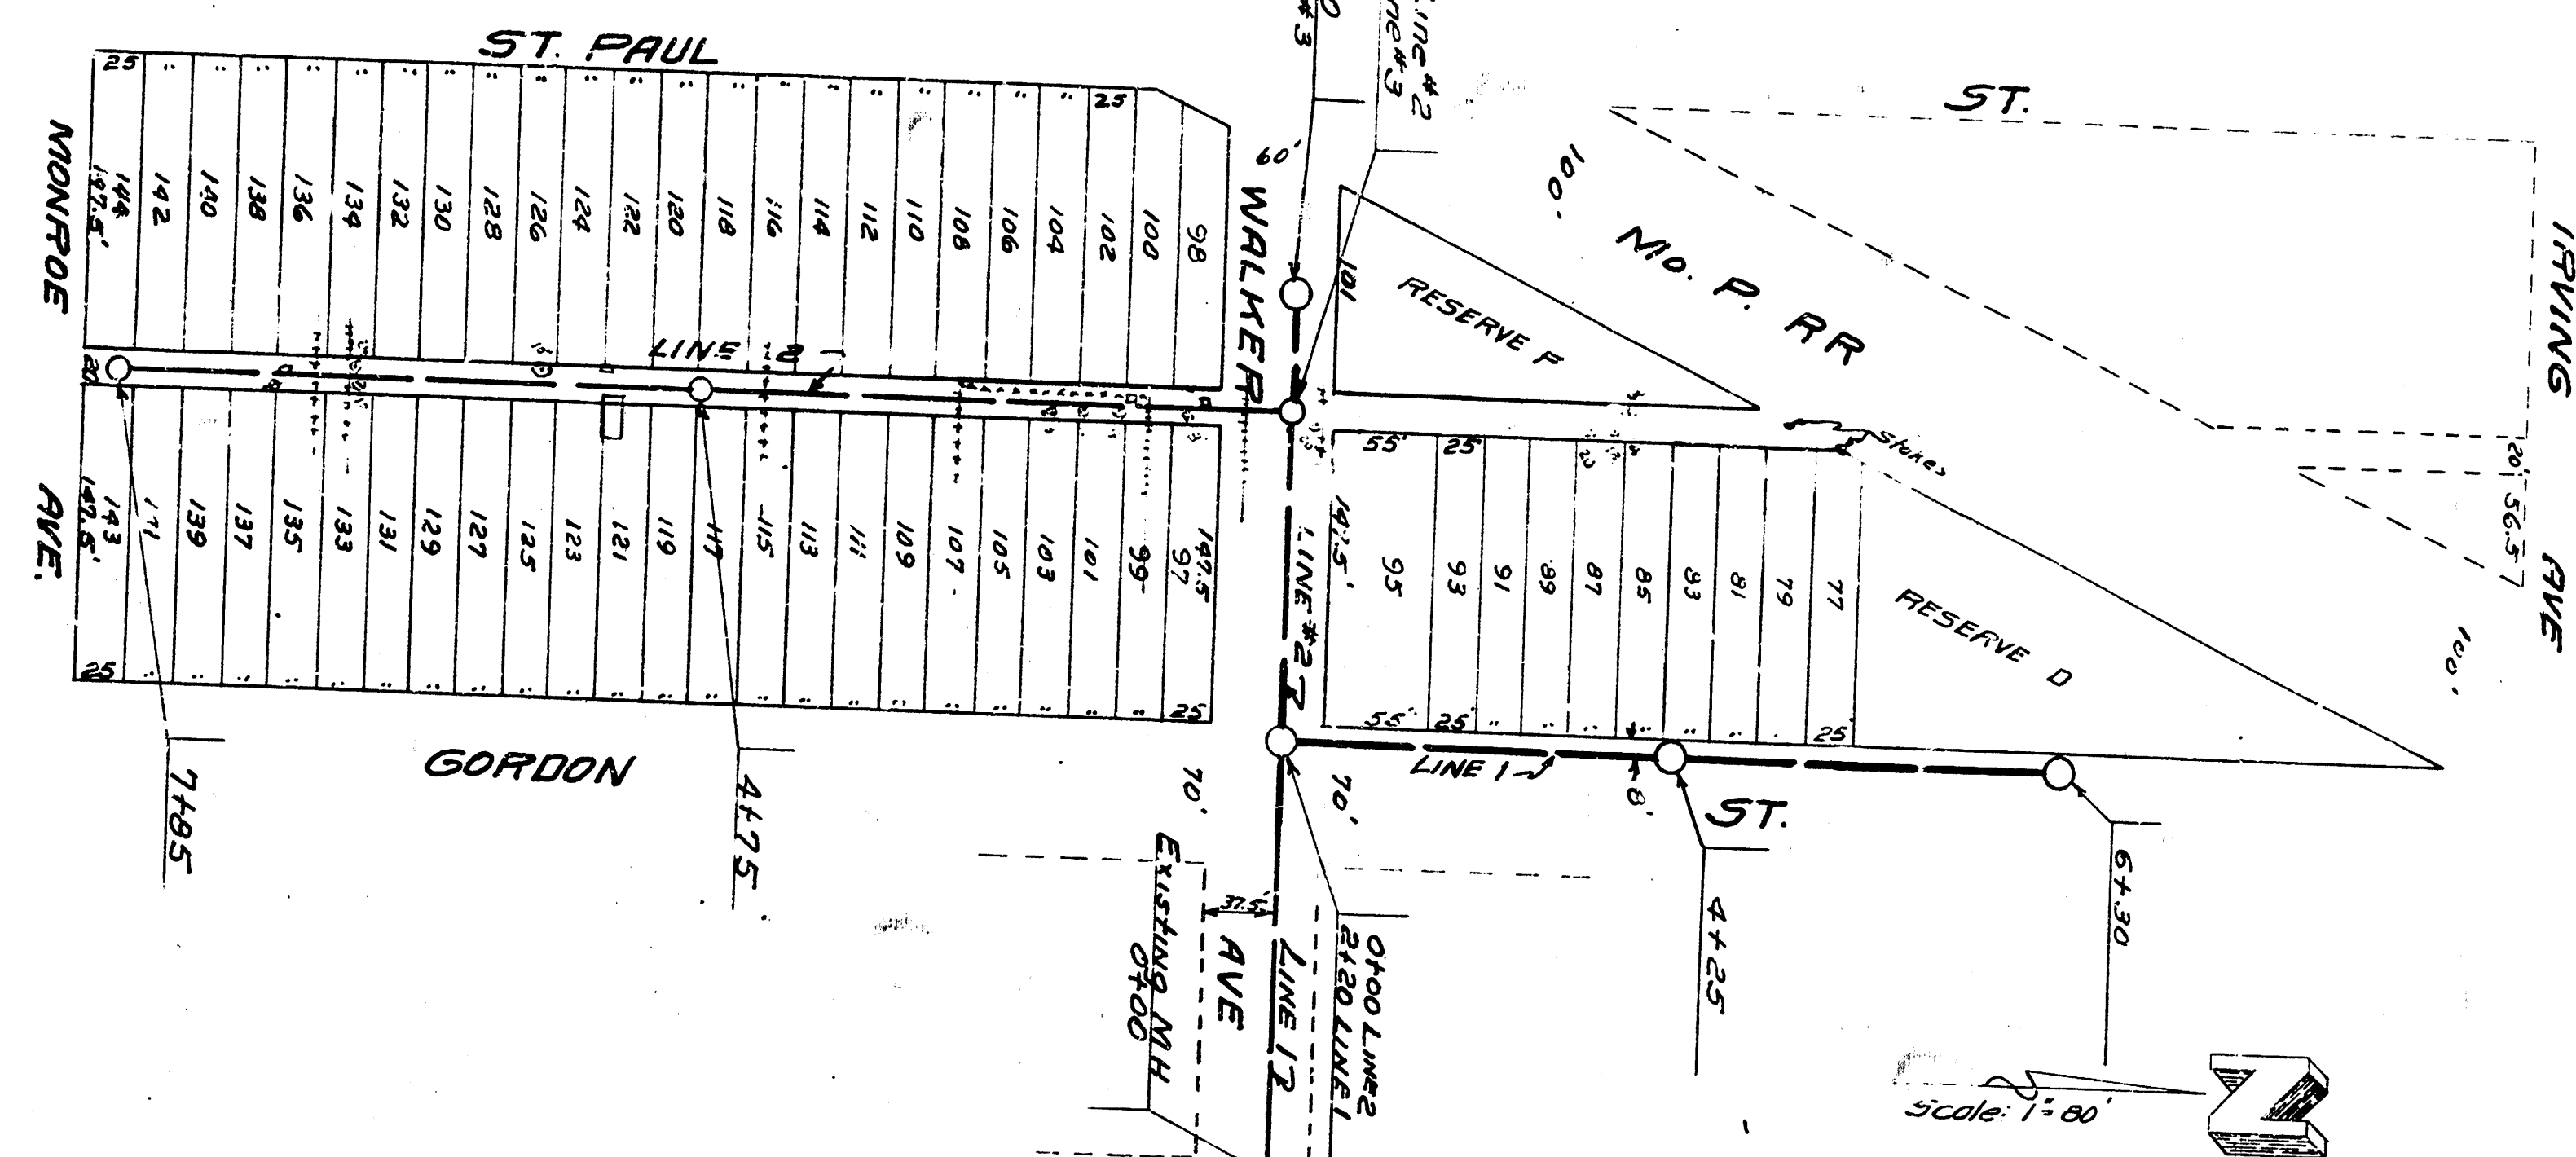


CORNELISON ADDITION

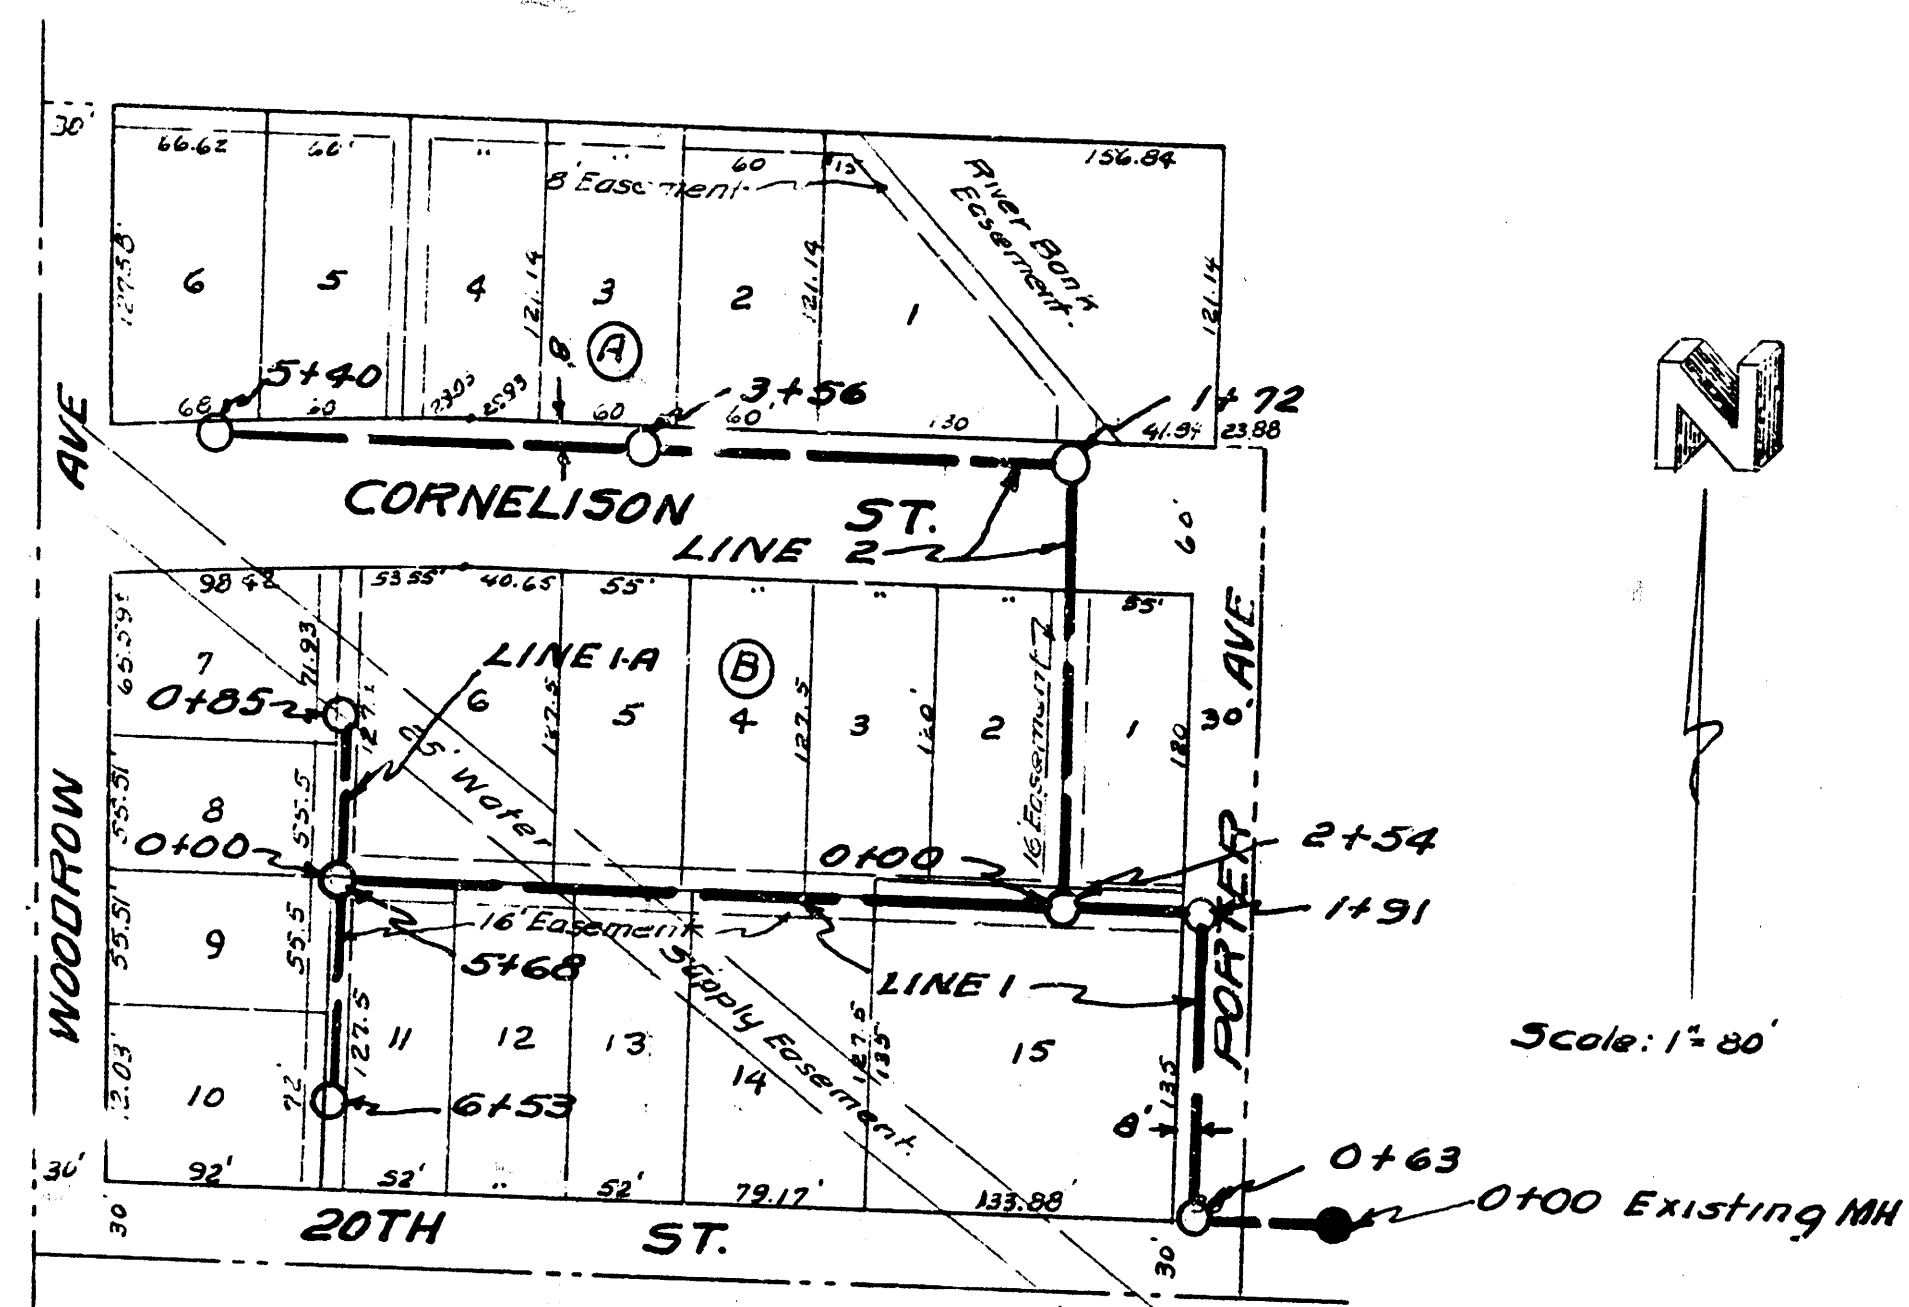

LAT. 4 DIST. A SS 20
CITY OF WICHITA KANSAS
B.E. SMITH CITY ENGINEER
Proj. No. C-23-46

LAT. 11-SUBMAIN B SS 21
CITY OF WICHITA KANSAS
B.E. SMITH CITY ENGINEER
Proj. No. C-23-47