



12-31-53  
 Data  
 Drawn by  
 Checked by  
 Plans No.

1-11-54  
 Data  
 Drawn by  
 Checked by  
 Plans No.

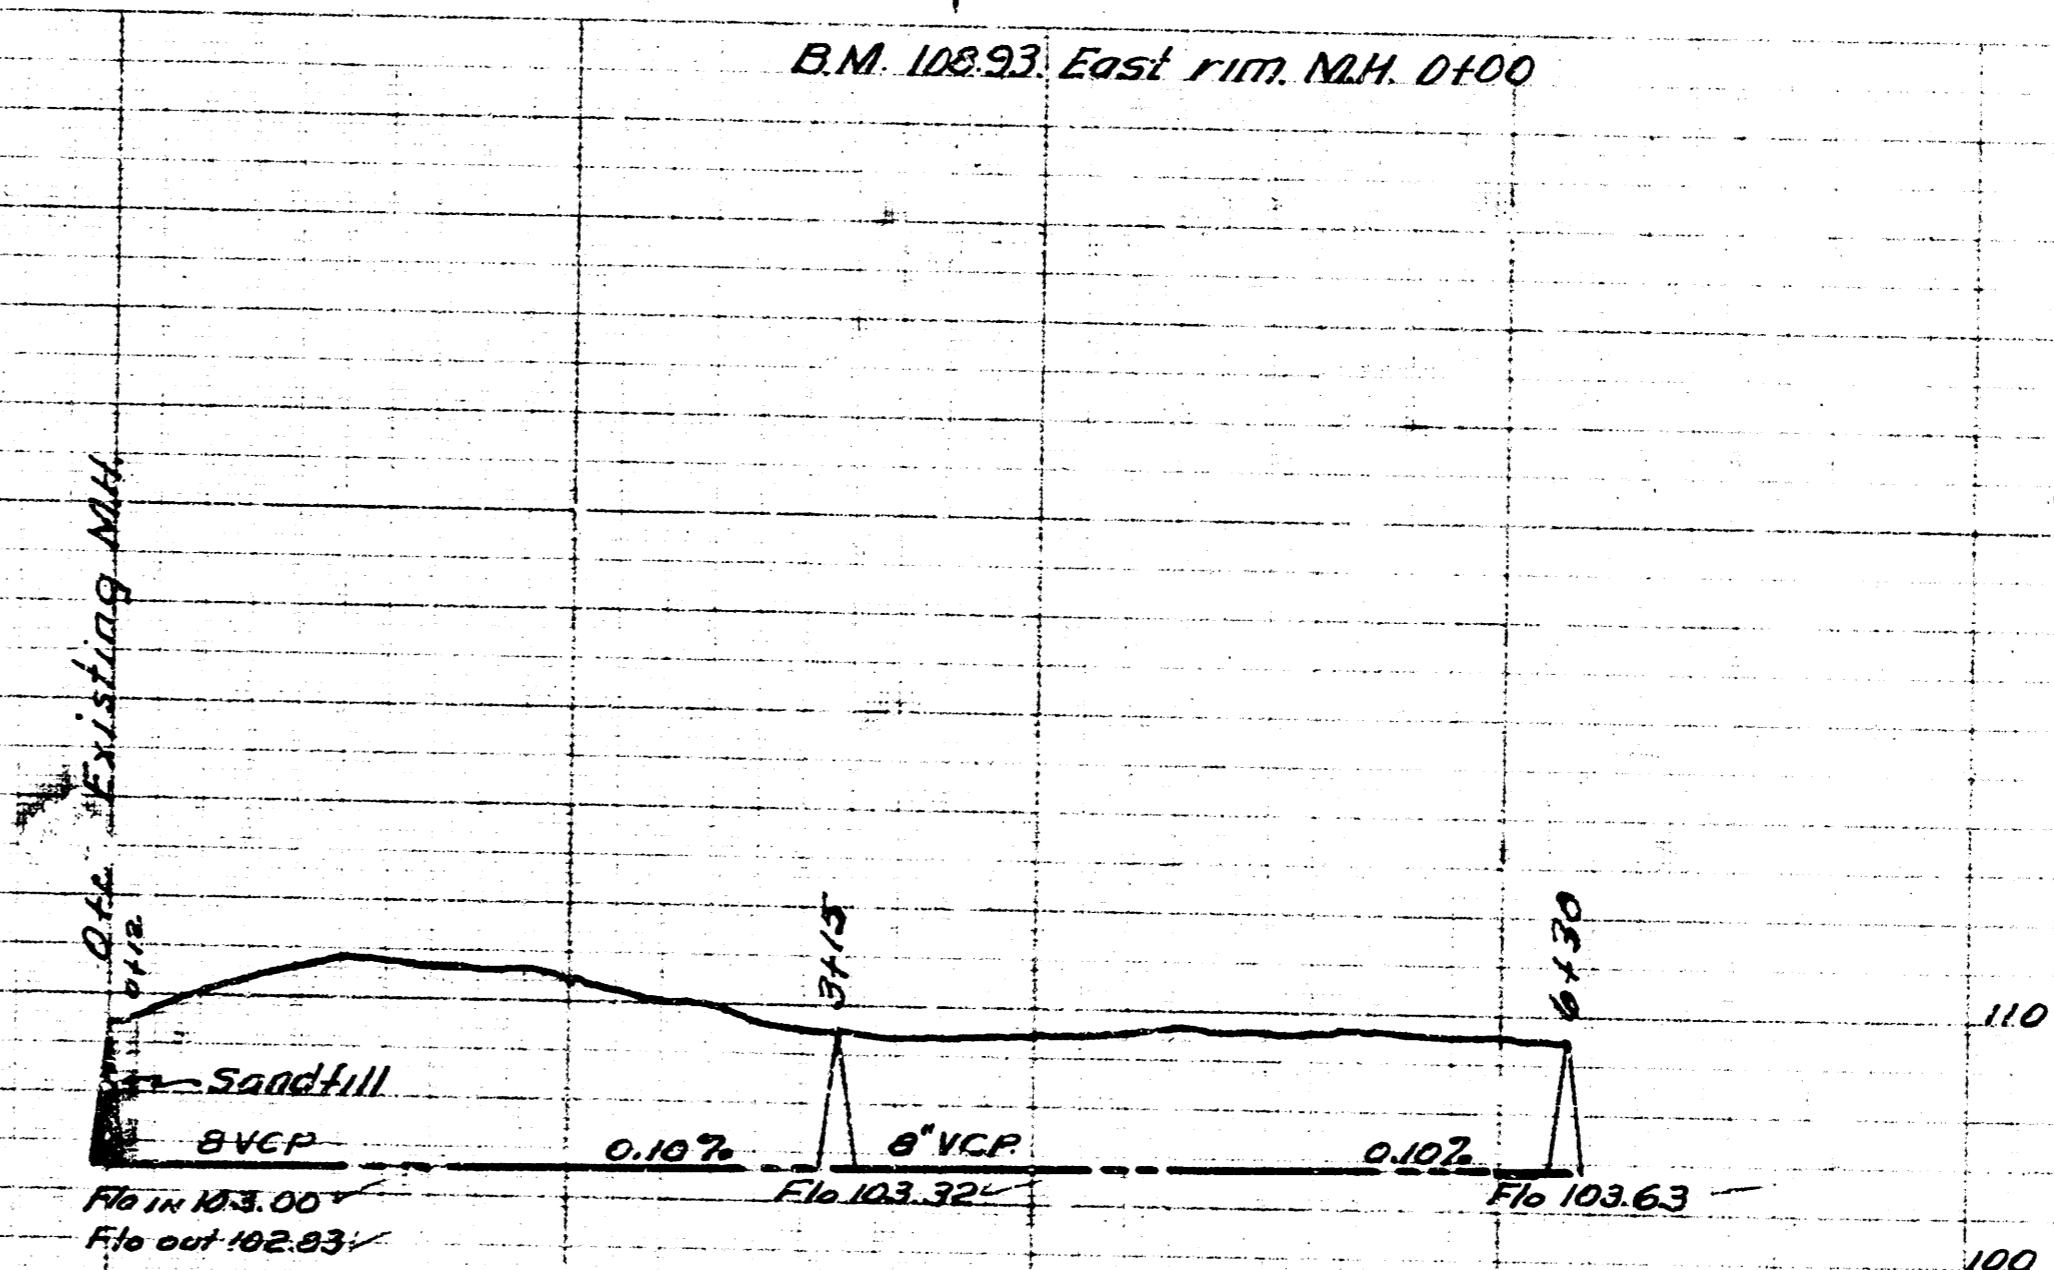

LAT. 12 SUBMAIN B. S.S. 21  
 CITY OF WICHITA KANSAS  
 B.E. SMITH, CITY ENGINEER  
 Proj. No. C-23-65

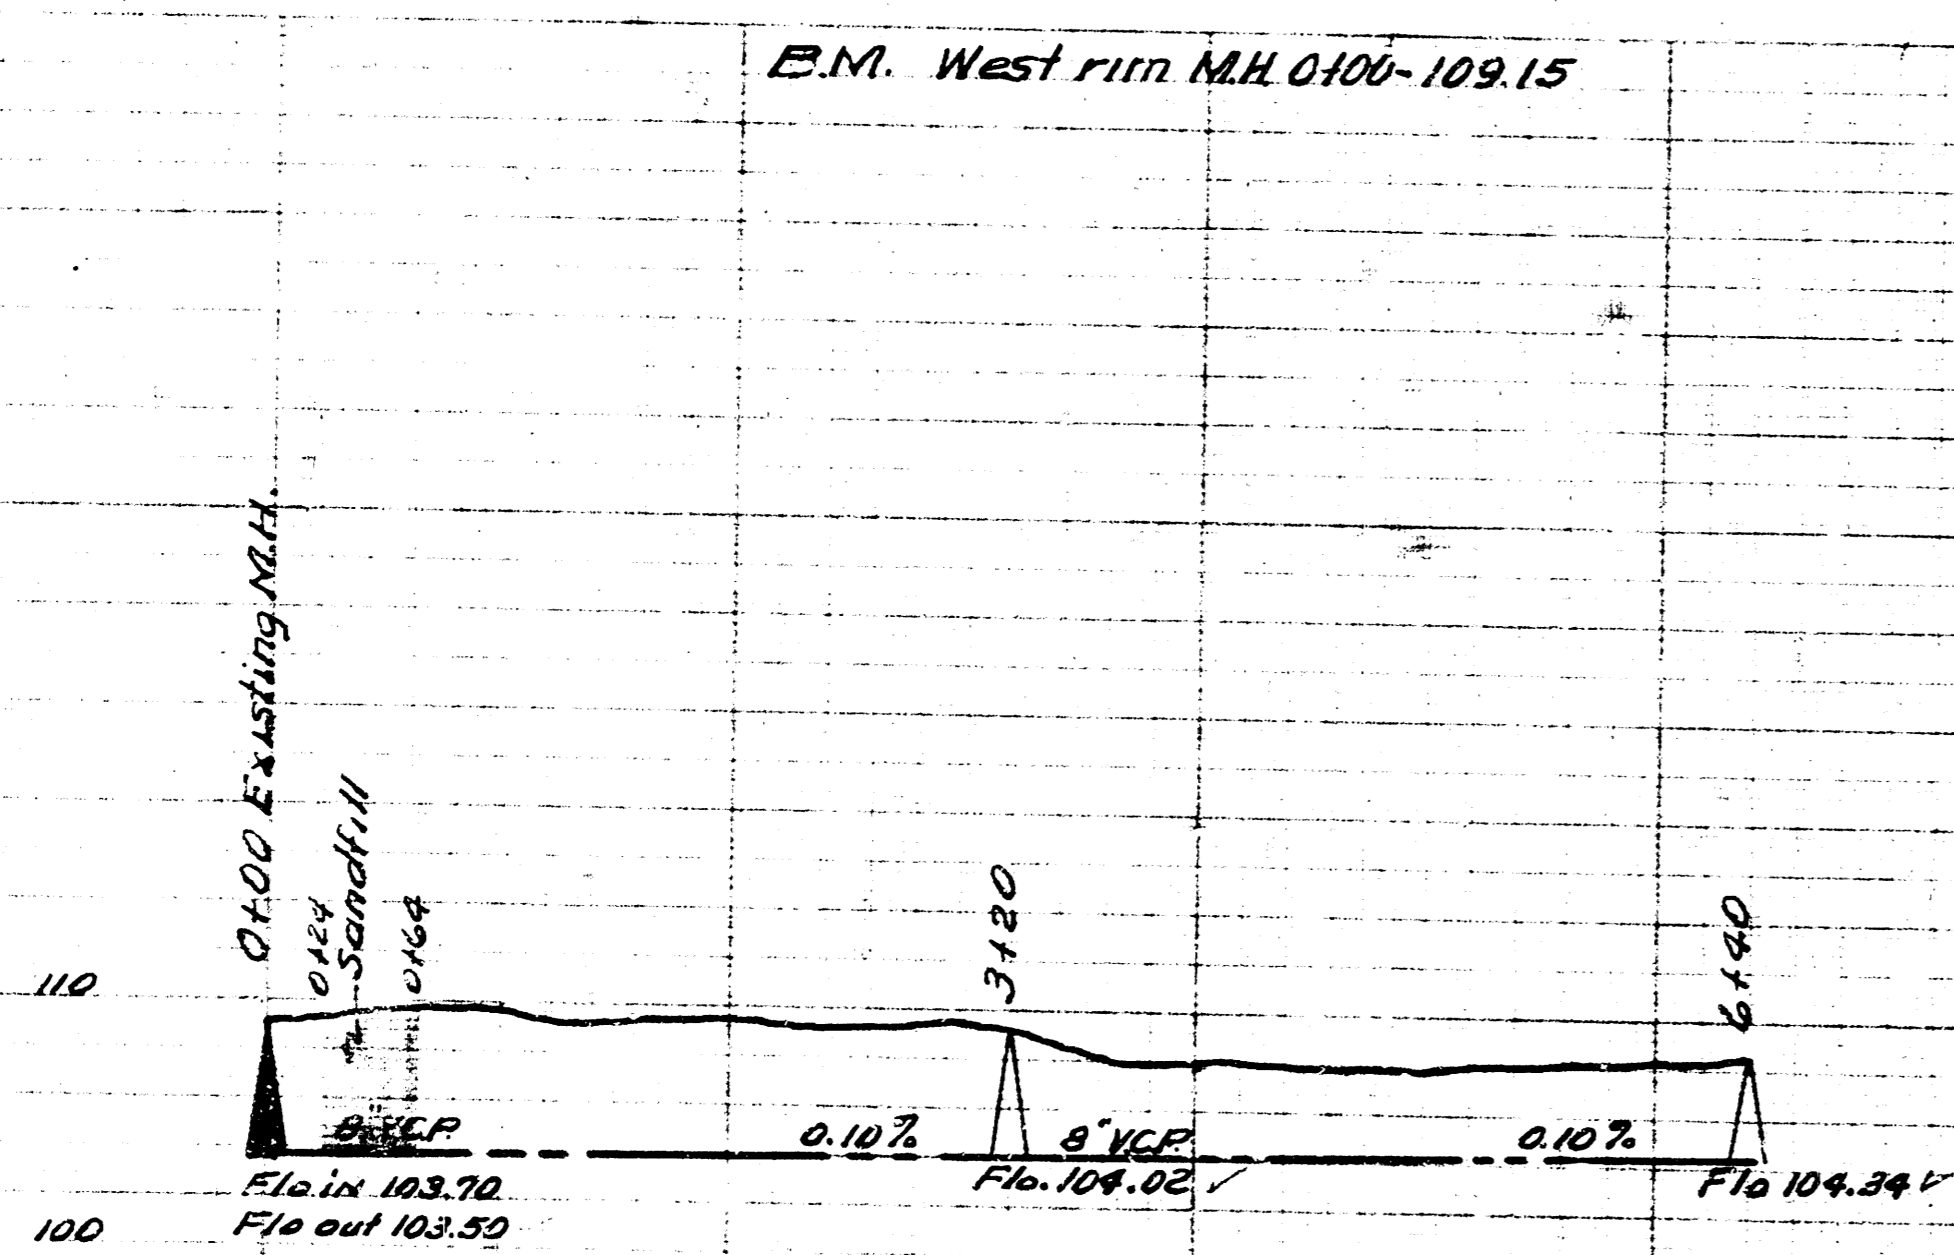

LAT. 13 SUBMAIN B. S.S. 21  
 CITY OF WICHITA KANSAS  
 B.E. SMITH, CITY ENGINEER  
 Proj. No. C-23-66

