
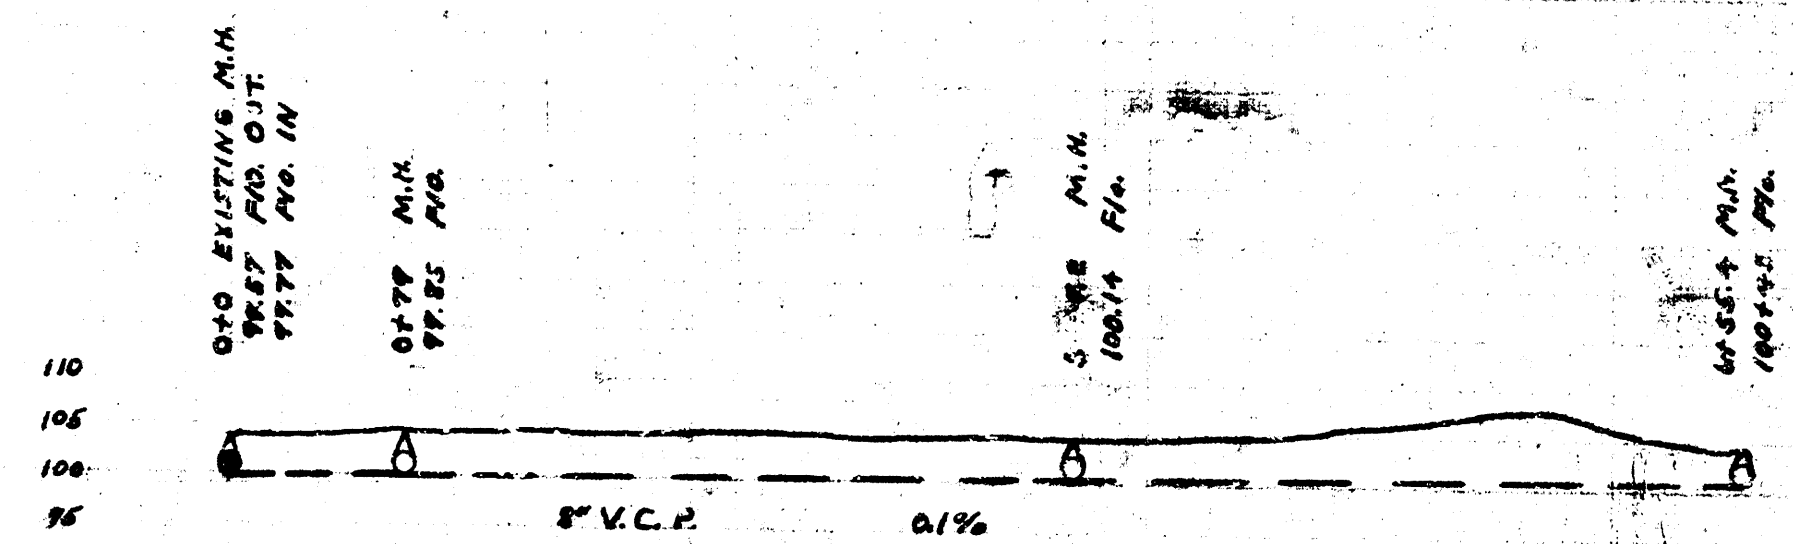


B.M. 10439 "S" in Slope R. Alky RT. N.S. Estimer
 B.M. 10419 "Stop Bench" in Corner Fence Post. N.E. Corner Vine & Merton

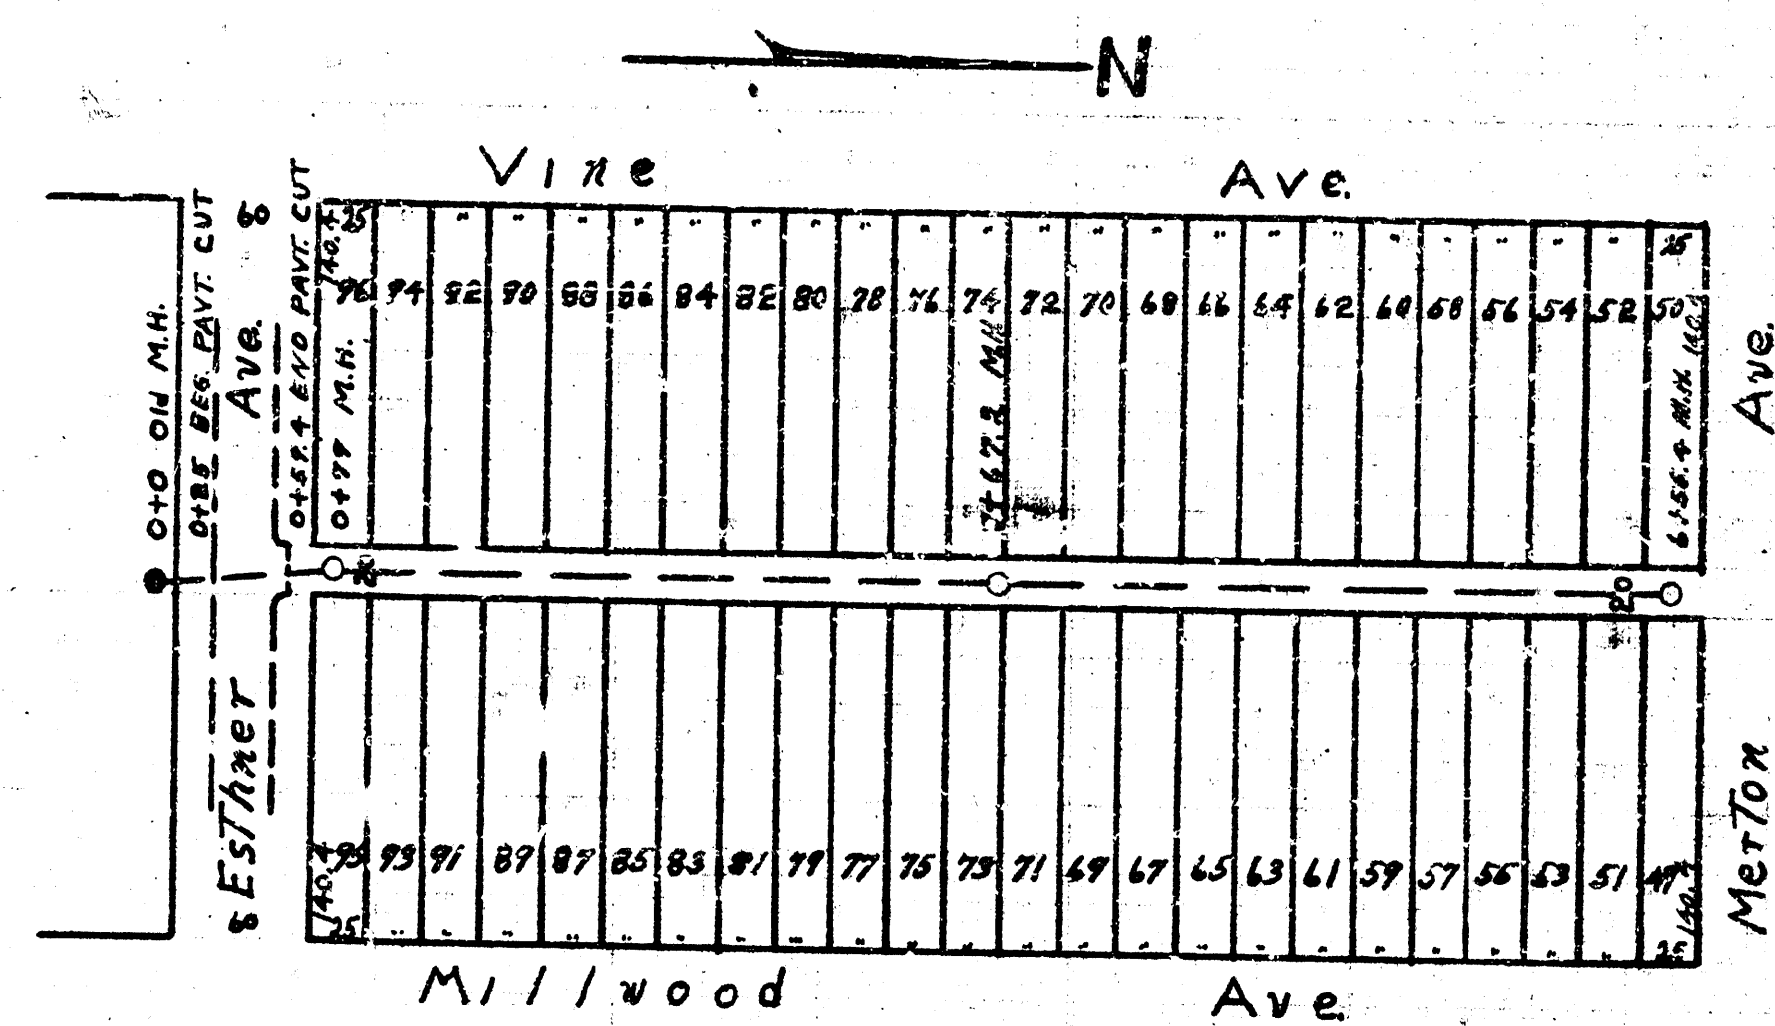

LAT-G DIST-E MAIN 21
 PROJ. C27-II

LAT-G, DIST-E, MAIN 21

CITY of WICHITA, KANSAS

L.K. WHITE CITY ENGINEER

JANUARY 1948 PROJ. C27-II,

211 2