




SCALE 1"=150'

TOPOG. NOTES  
 Sta. 2+00 to Sta. 3+23 Line 1  
 Traces of shrubs 3' S.  
 Sta. 3+77 to Sta. 4+85 Line 1  
 hedge on S sewer  
 Sta. 5+44 to Sta. 6+34 Line 1  
 Fence 3' S.

B.M. R.R. Spk. P.P. N.E. Corner  
 Hiram & Dora El. 105.49

SAND BACKFILL TRENCH  
 Sta. 7+00 to Sta. 7+36 LINE 1  
 = 13+00 = 13+36 " 1  
 Sta. 0+04 to Sta. 0+36 LINE 2  
 = 6+64 = 7+00 " 2

B.M. N. Rim Manhole  
 Sta. 0+00 El. 104.29

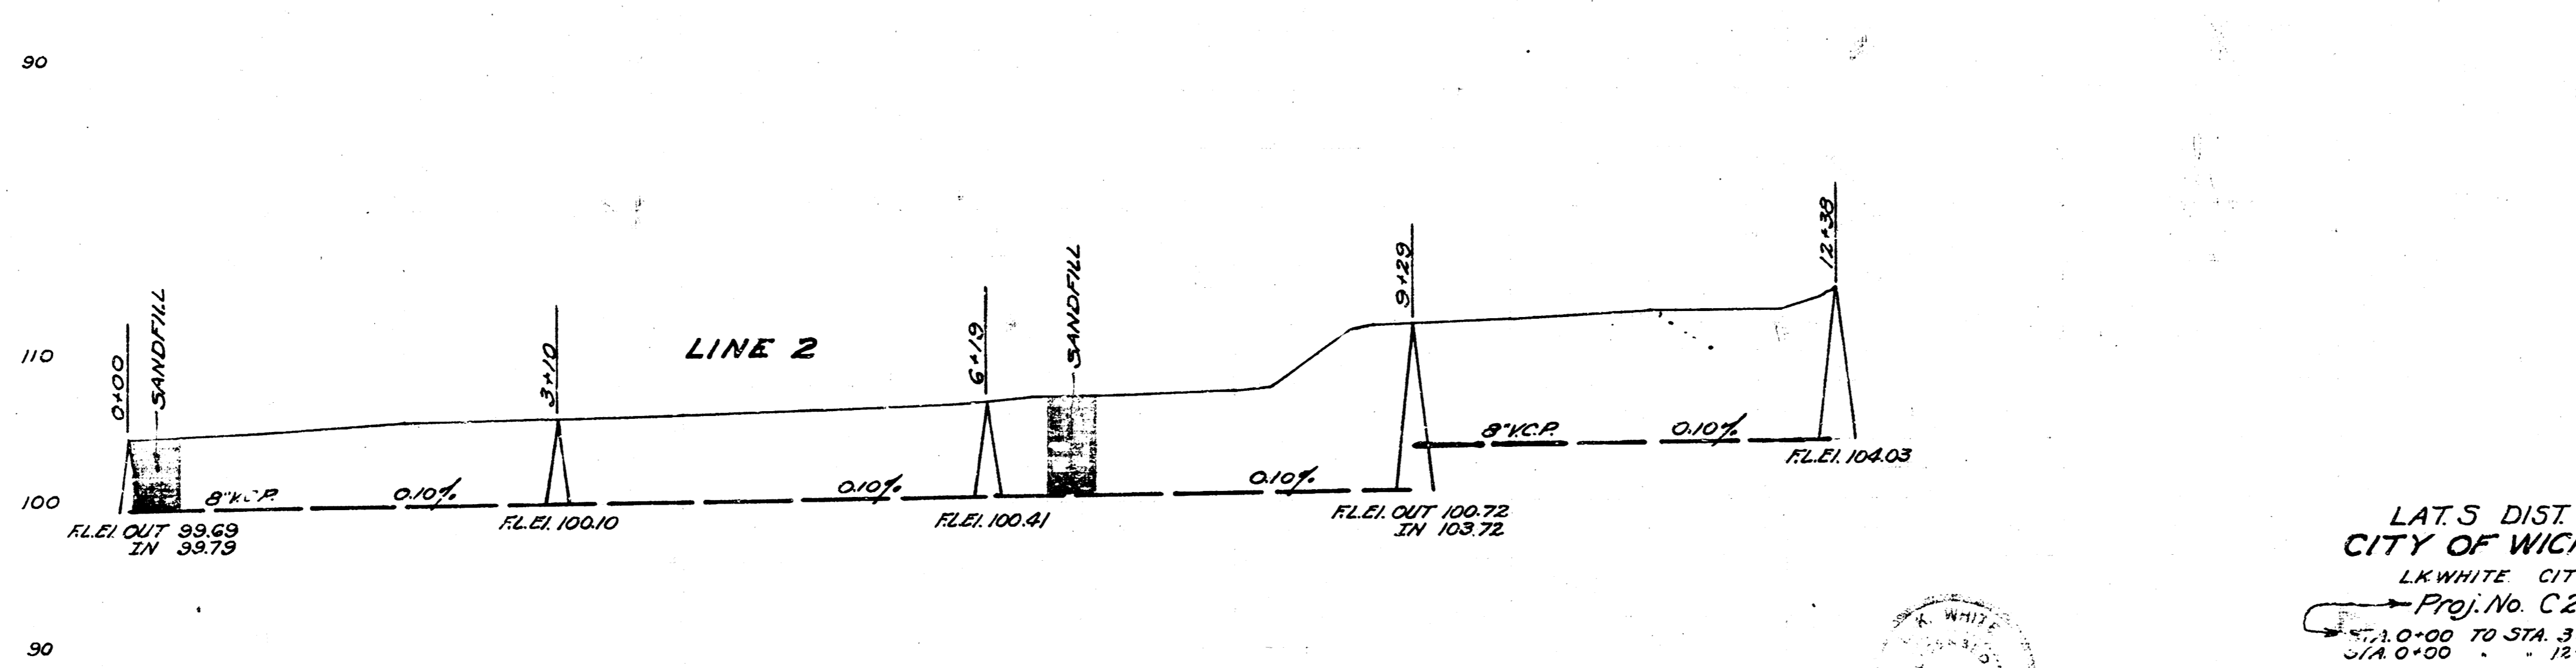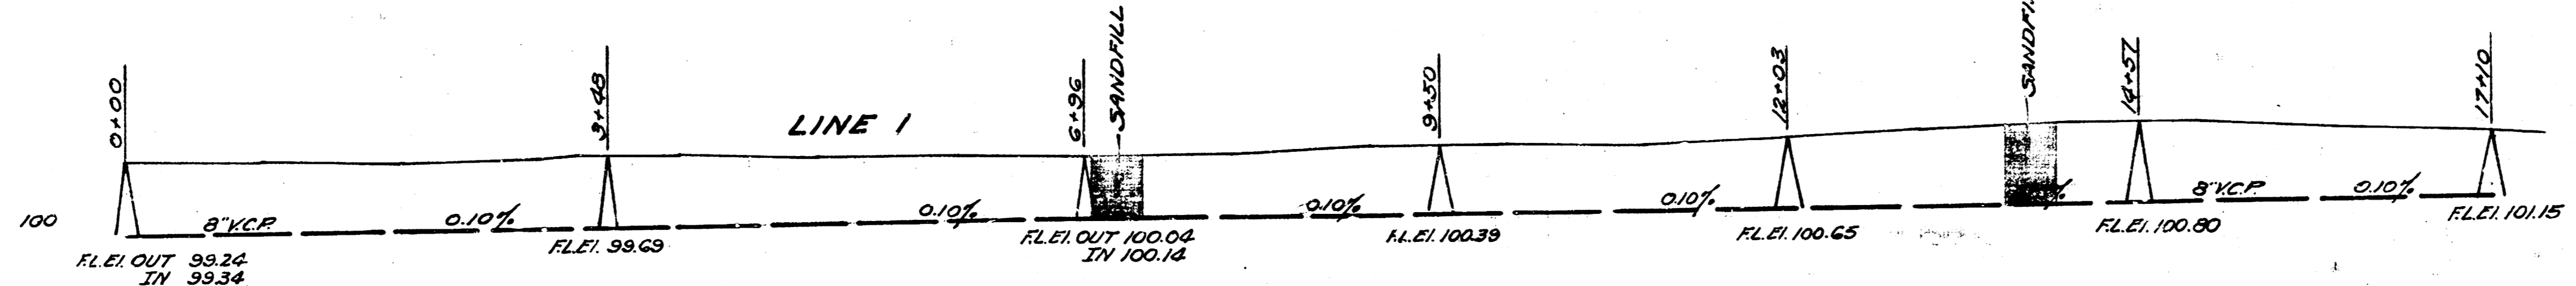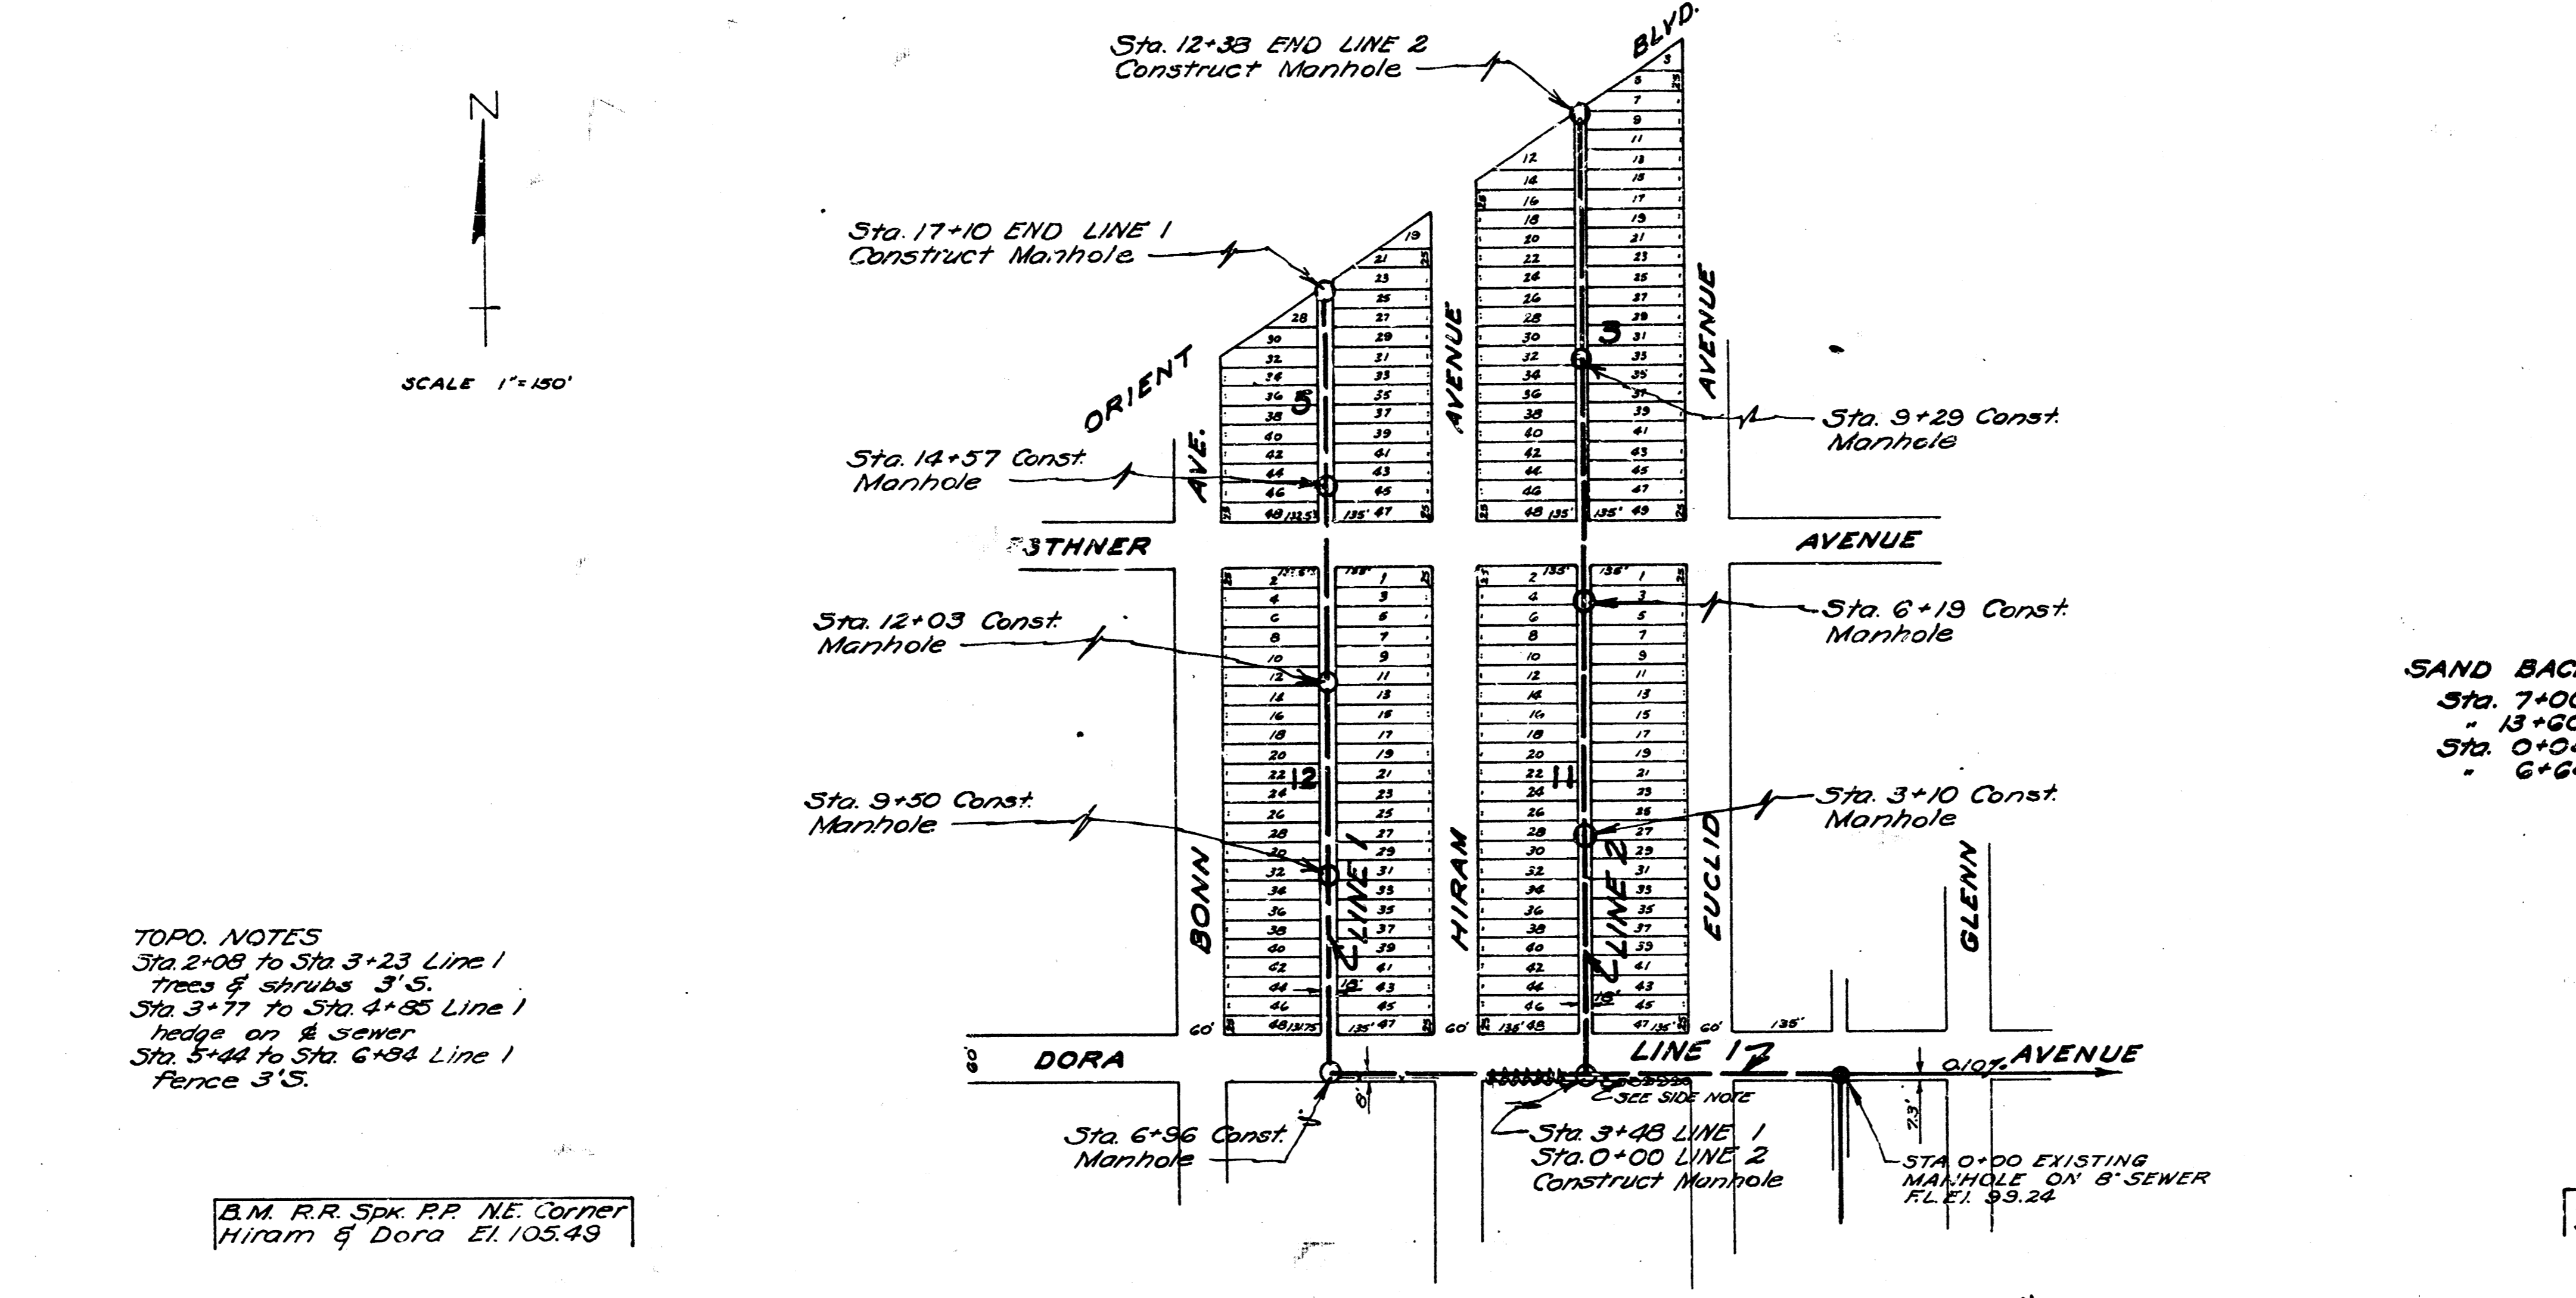

SCALE 1"=80' Horiz.  
 1"=8' Vert.

Date 10/28/51  
 Drawn by J.L.A.  
 Checked by M.R.E.  
 Note Book No. M 22

LAT. S. DIST. E. MAIN 21  
 CITY OF WICHITA KANSAS  
 LK. WHITE CITY ENGINEER  
 Proj. No. C.21-56  
 STA. 0+00 TO STA. 3+48 LINE 1  
 STA. 0+00 = 13+38 " 2

LAT. U. DIST. E. MAIN 21  
 CITY OF WICHITA KANSAS  
 LK. WHITE CITY ENGINEER  
 Proj. No. C.21-73  
 STA. 3+48 TO STA. 17+10 LINE 1

