



CONC. ENCASEMENT WHERE COVER OVER PIPE IS 24" OR LESS

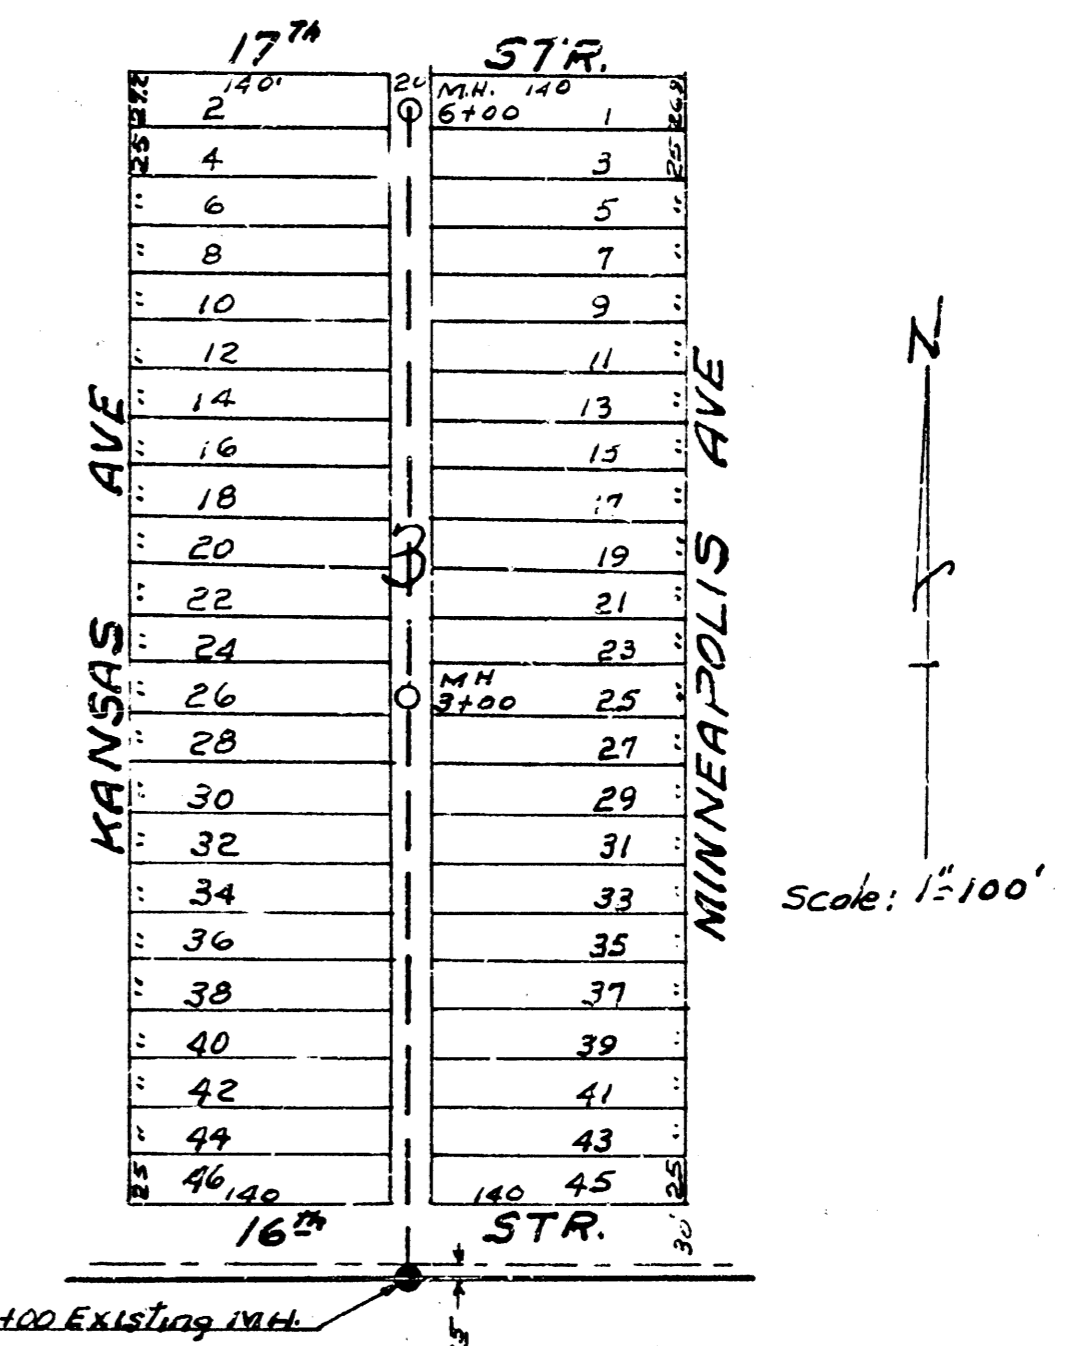


NOTE: Sandfill Sta 0100 to Sta 0125  
BM 116.66 E.P.M. 14.10+00

B.M. T in Tray fire hydrant NW cor. Martinson & Doris El. 107.35



B.M. S Rim Manhole Sta 0+00 Line 2 El. 104.81

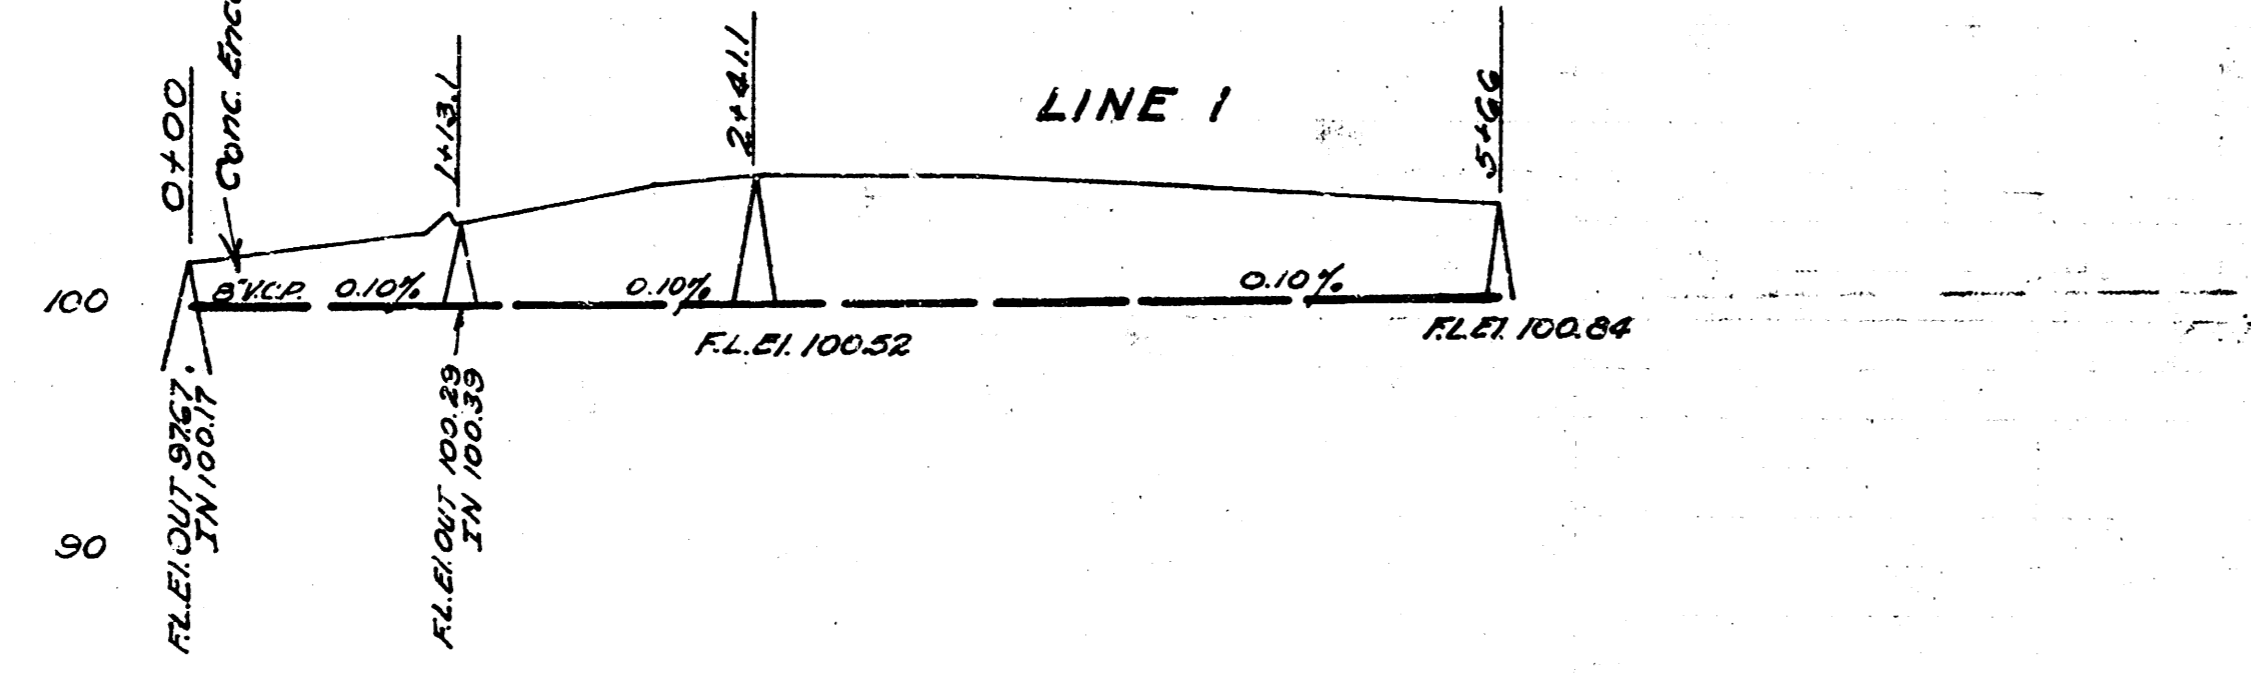

SCALE 1"=80' Horiz.  
1"=8' Vert.

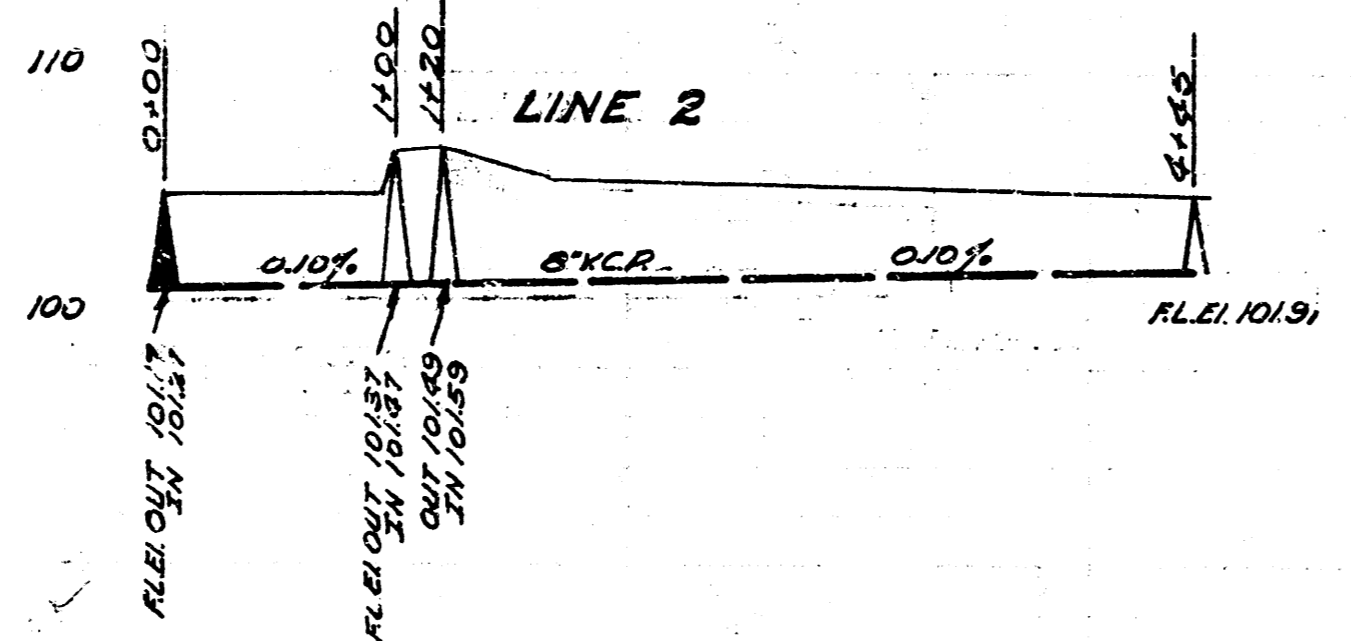


LAT. V. LITTLE MAIN 21  
CITY OF WICHITA KANSAS  
L.A. WHITE CITY ENGINEER  
Proj. No. C-21-74

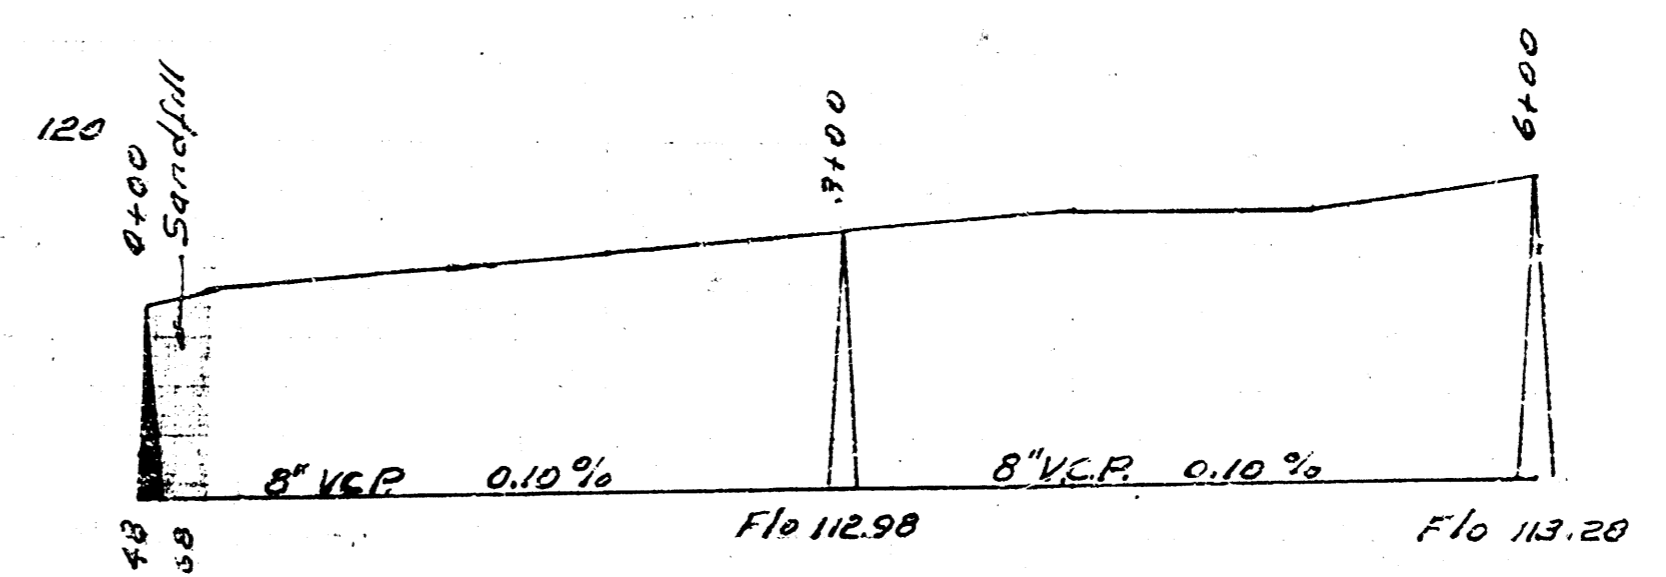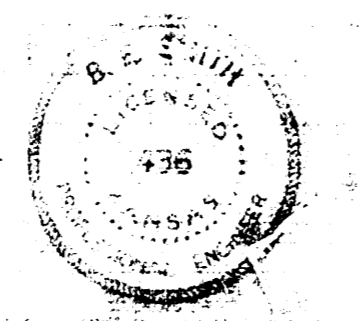

Scale: 1"=80' Horiz.  
1"=4' Vert.

LAT. S DIBBY MAIN 12  
CITY OF WICHITA KANSAS  
L.A. WHITE CITY ENGINEER  
Proj. No. C-21-74

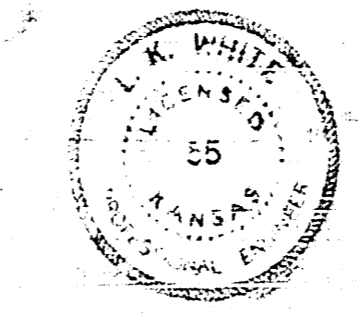

Date: 10/22/61  
Drawn by: J.L.A.  
Checked by: Mark Beard  
Book No. 5-3

Date: 1-7-52  
Drawn by: L.H.V.  
Checked by: M-17  
Book No.