

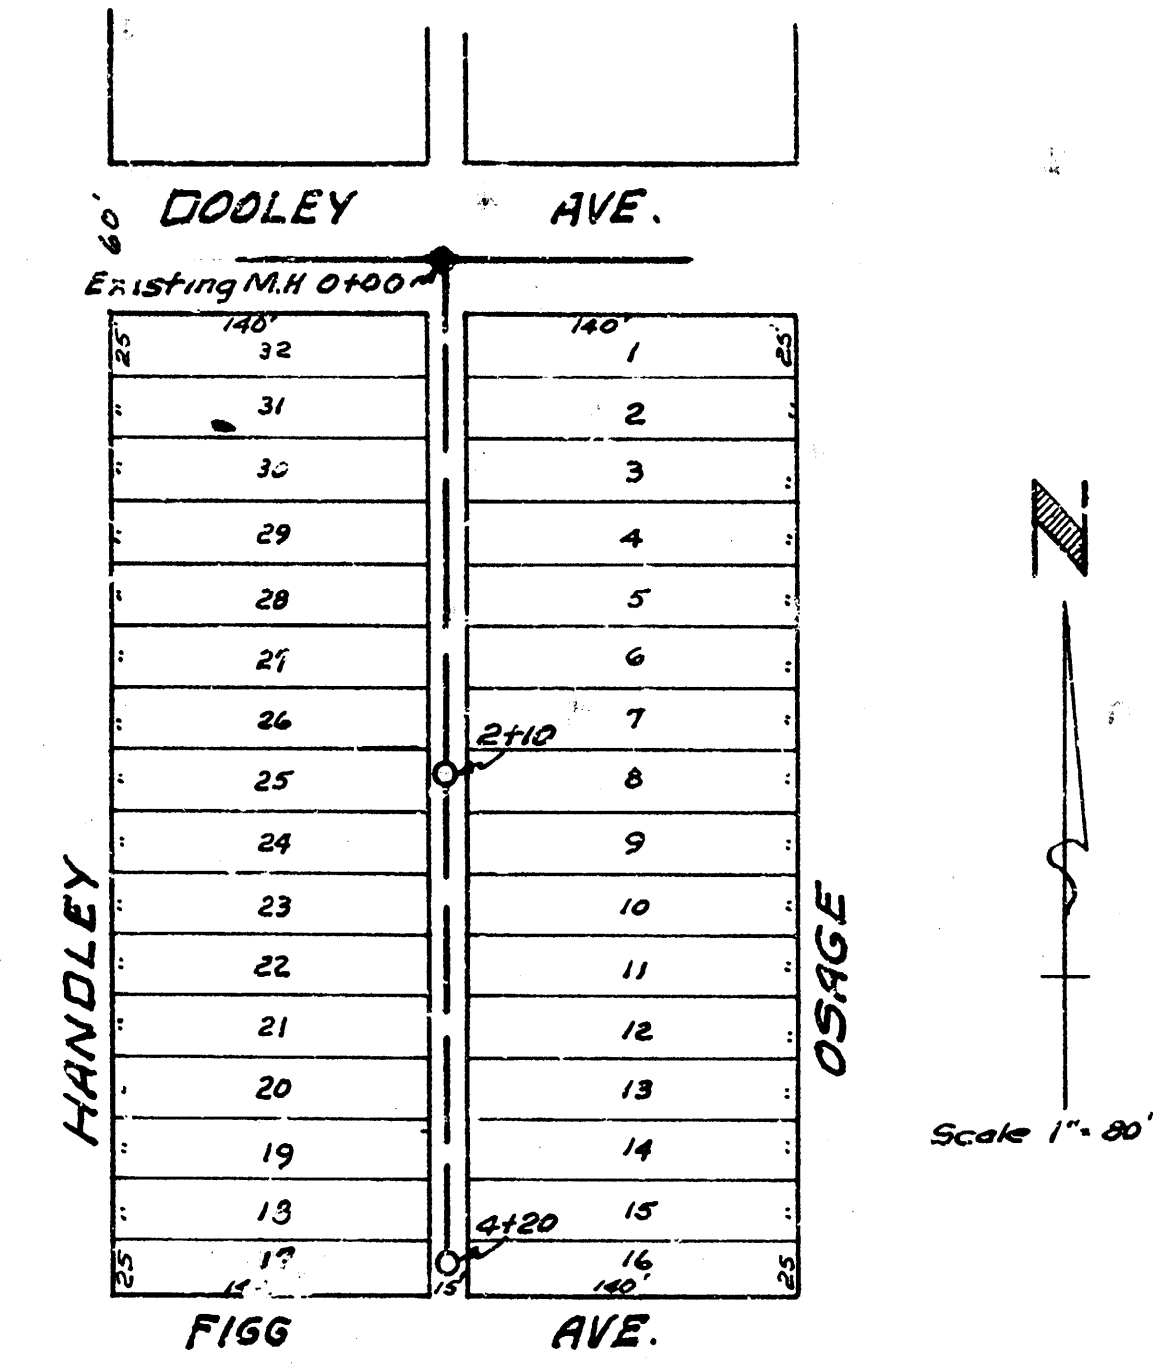


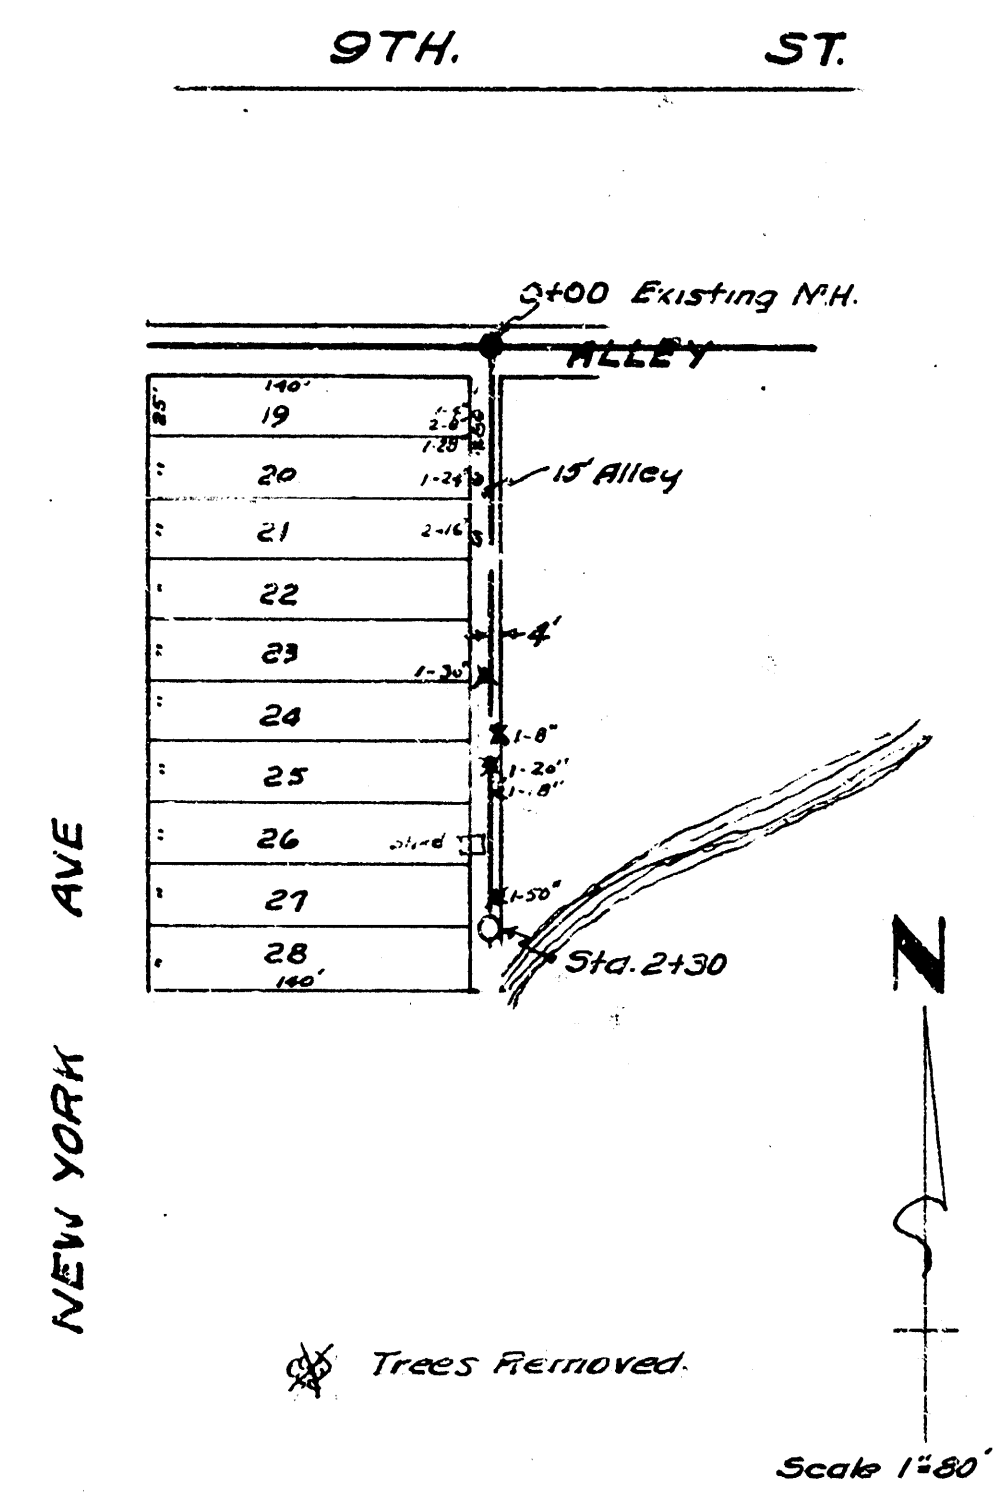


B.M. 111.92 W.R.M. MH 0100

Note: Engineer note all trees removed

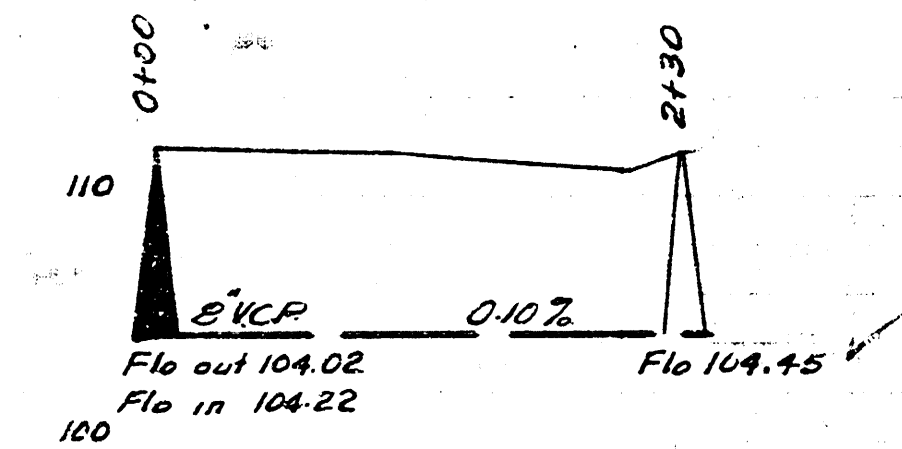

B.M. 103.44 R.R. Spike S.V. Side Twp pole

N.S. Dooley E.S. Alley cut Handley & Osage

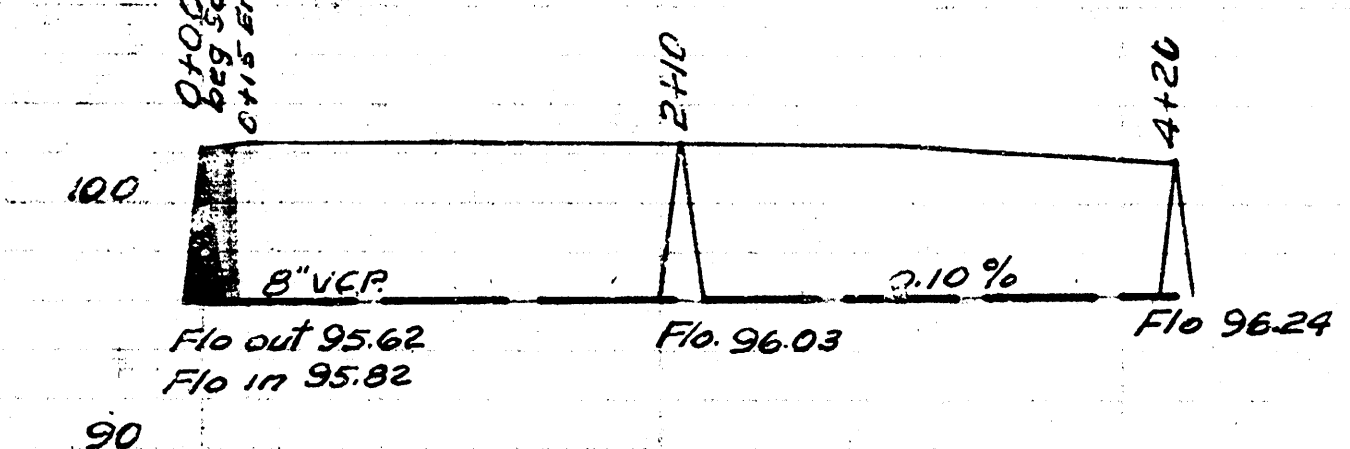

Date 5-13-52
Drawn by L. White
Checked by C. H. H. H.
13-5-52

Date 12-21-52
Drawn by M. J. H.
Checked by L. White
13-5-52

LAT. 38. SS. 20
CITY OF WICHITA KANSAS
L.R. WHITE CITY ENGINEER
Proj No. C-23-22



LAT. 1. DIST. E. MAIN 21
CITY OF WICHITA KANSAS
L.R. WHITE CITY ENGINEER
Proj No. C-22-31

