



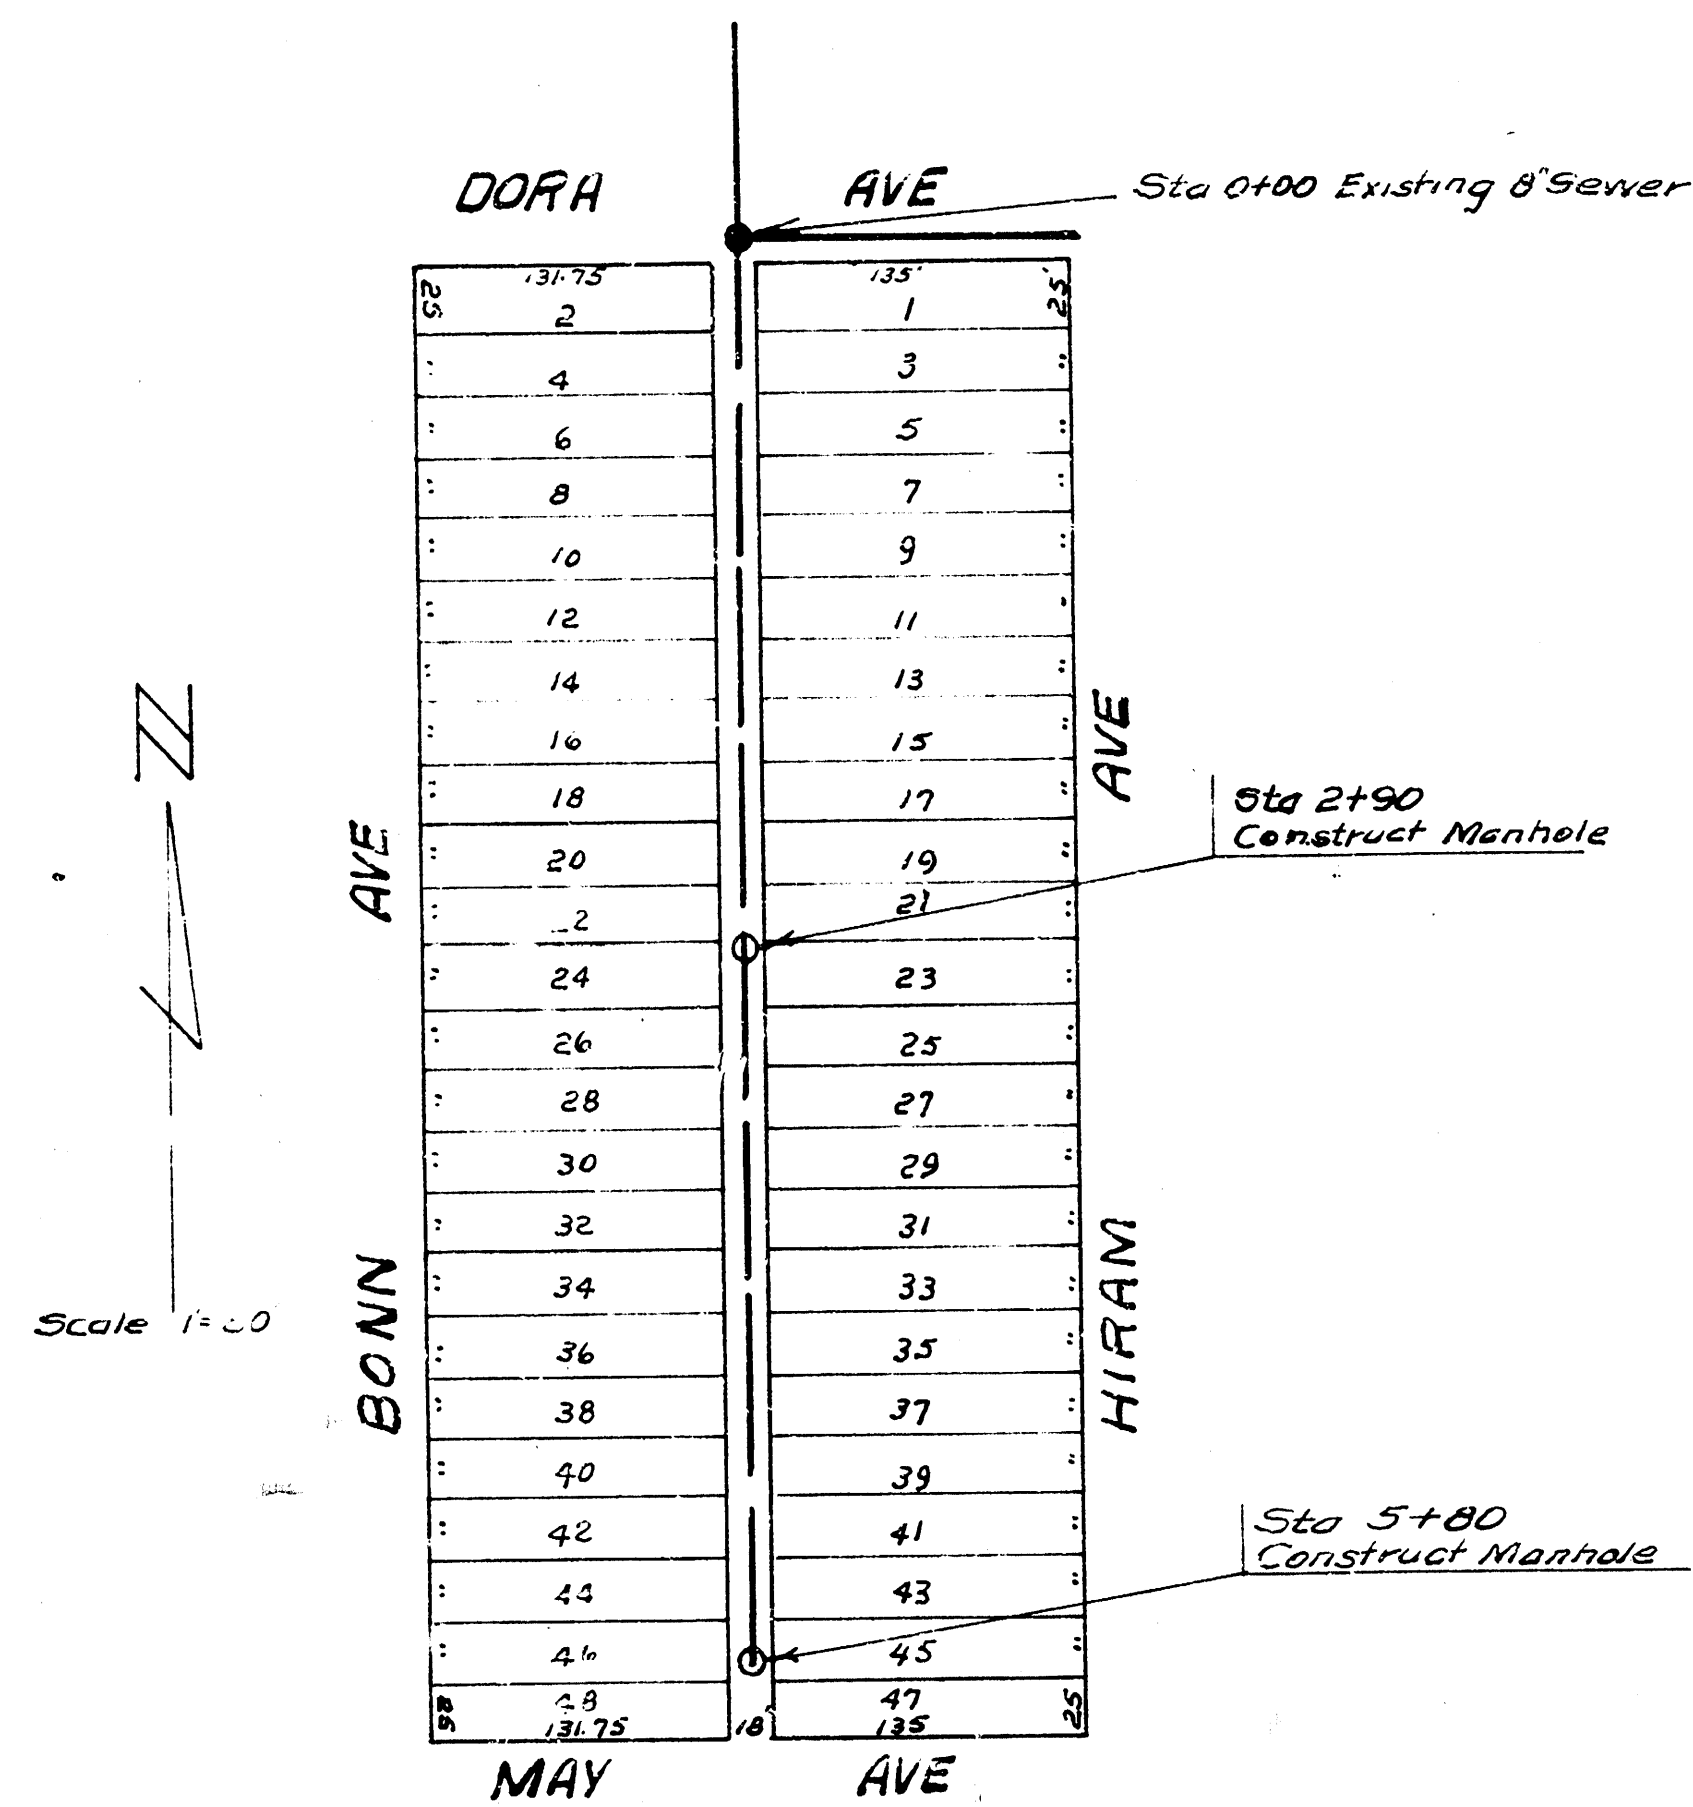


BM 105.49 RR Spike PP NE cor. Hiram & Dora

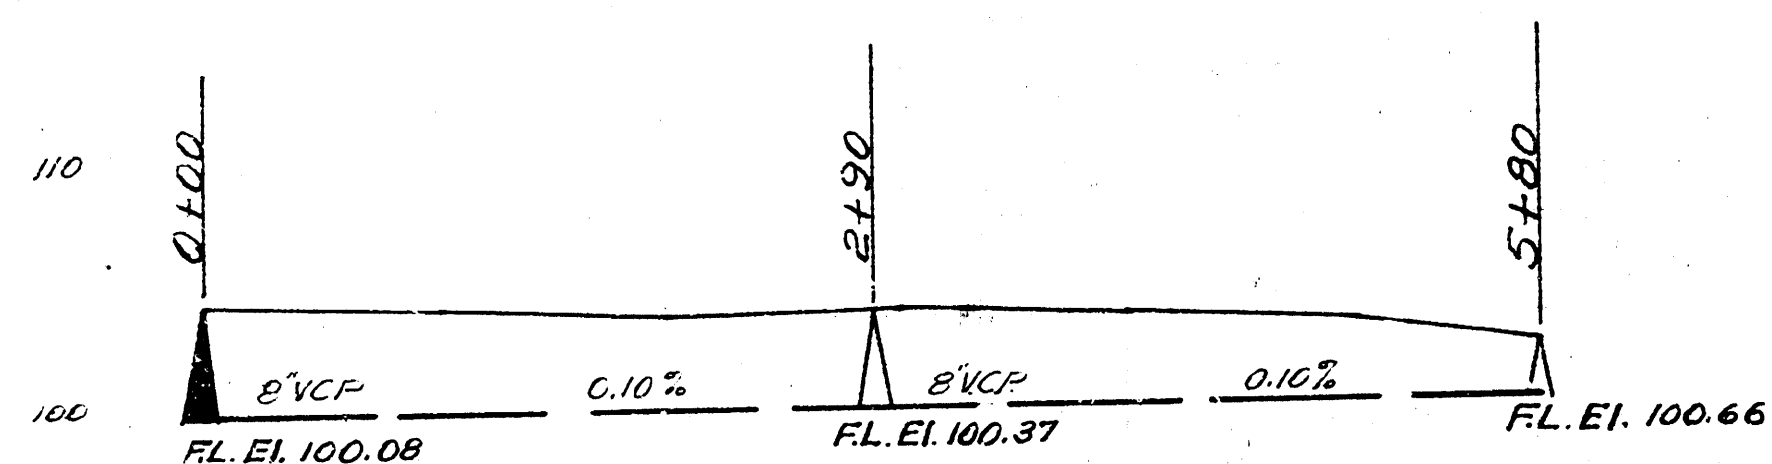


11-21-52  
L.W.N.  
Y.90

Date  
Drawn by  
Checked by  
Book No.

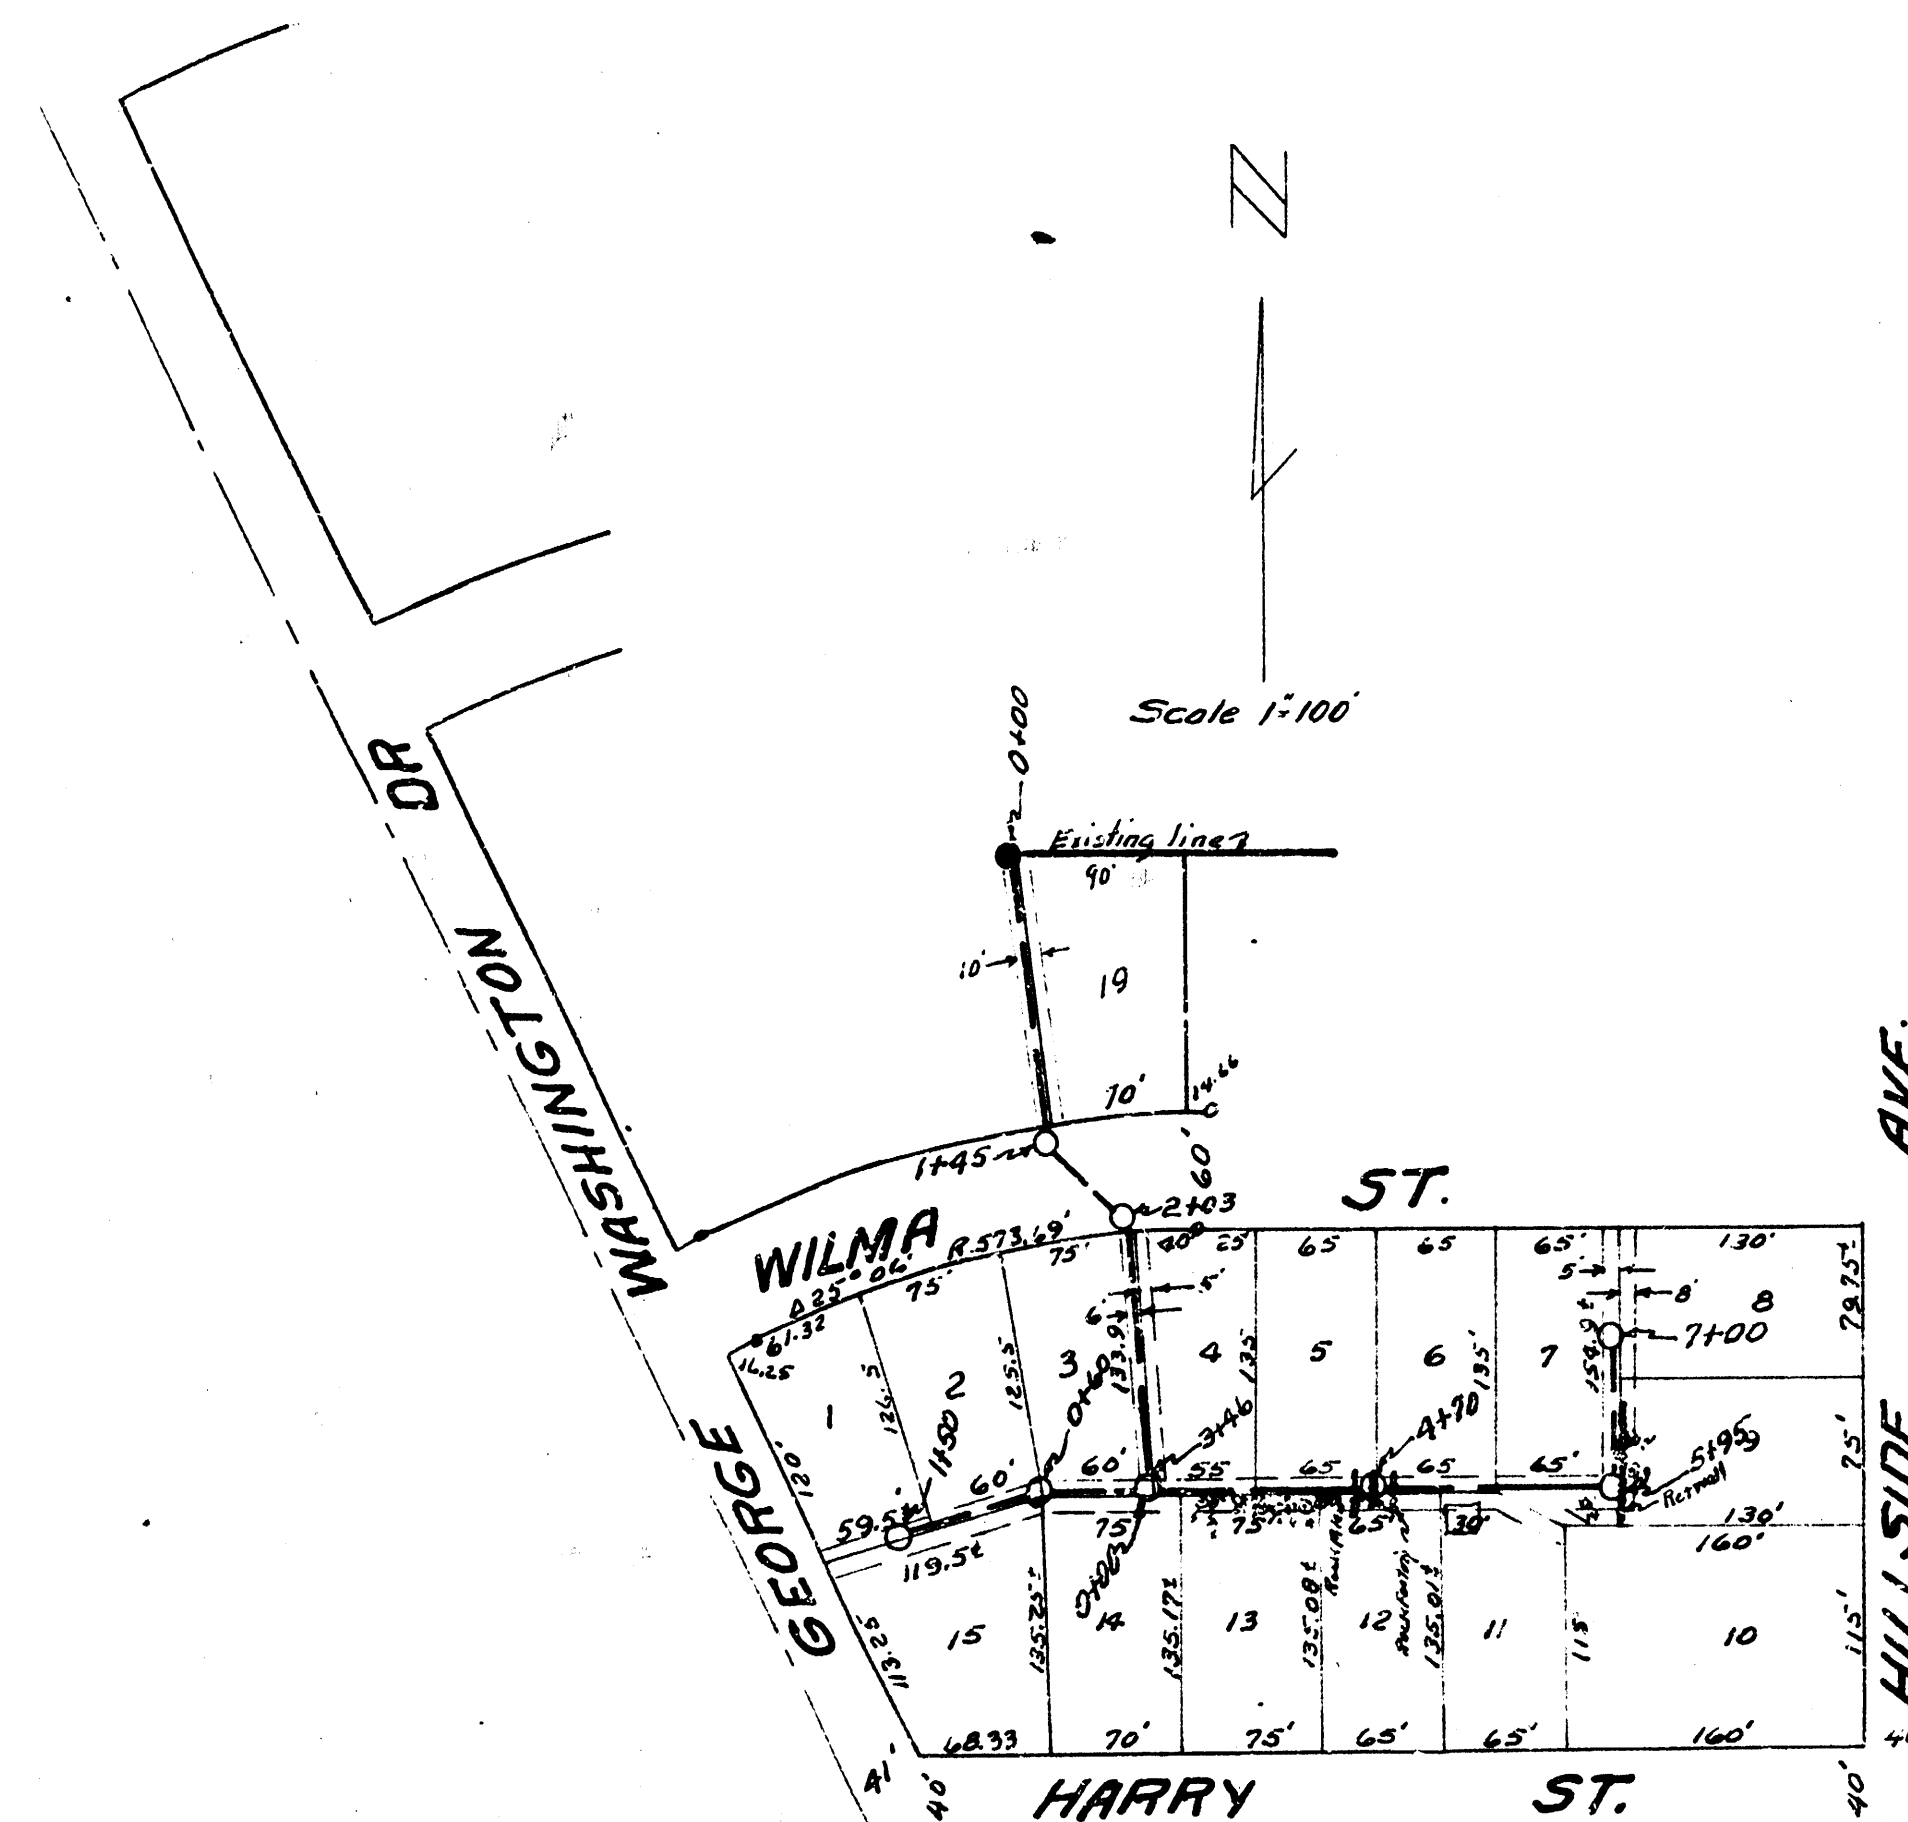


BM. M. in Mueller Fire Plug W. side Geo. Washington at Sennett. El. 104.25

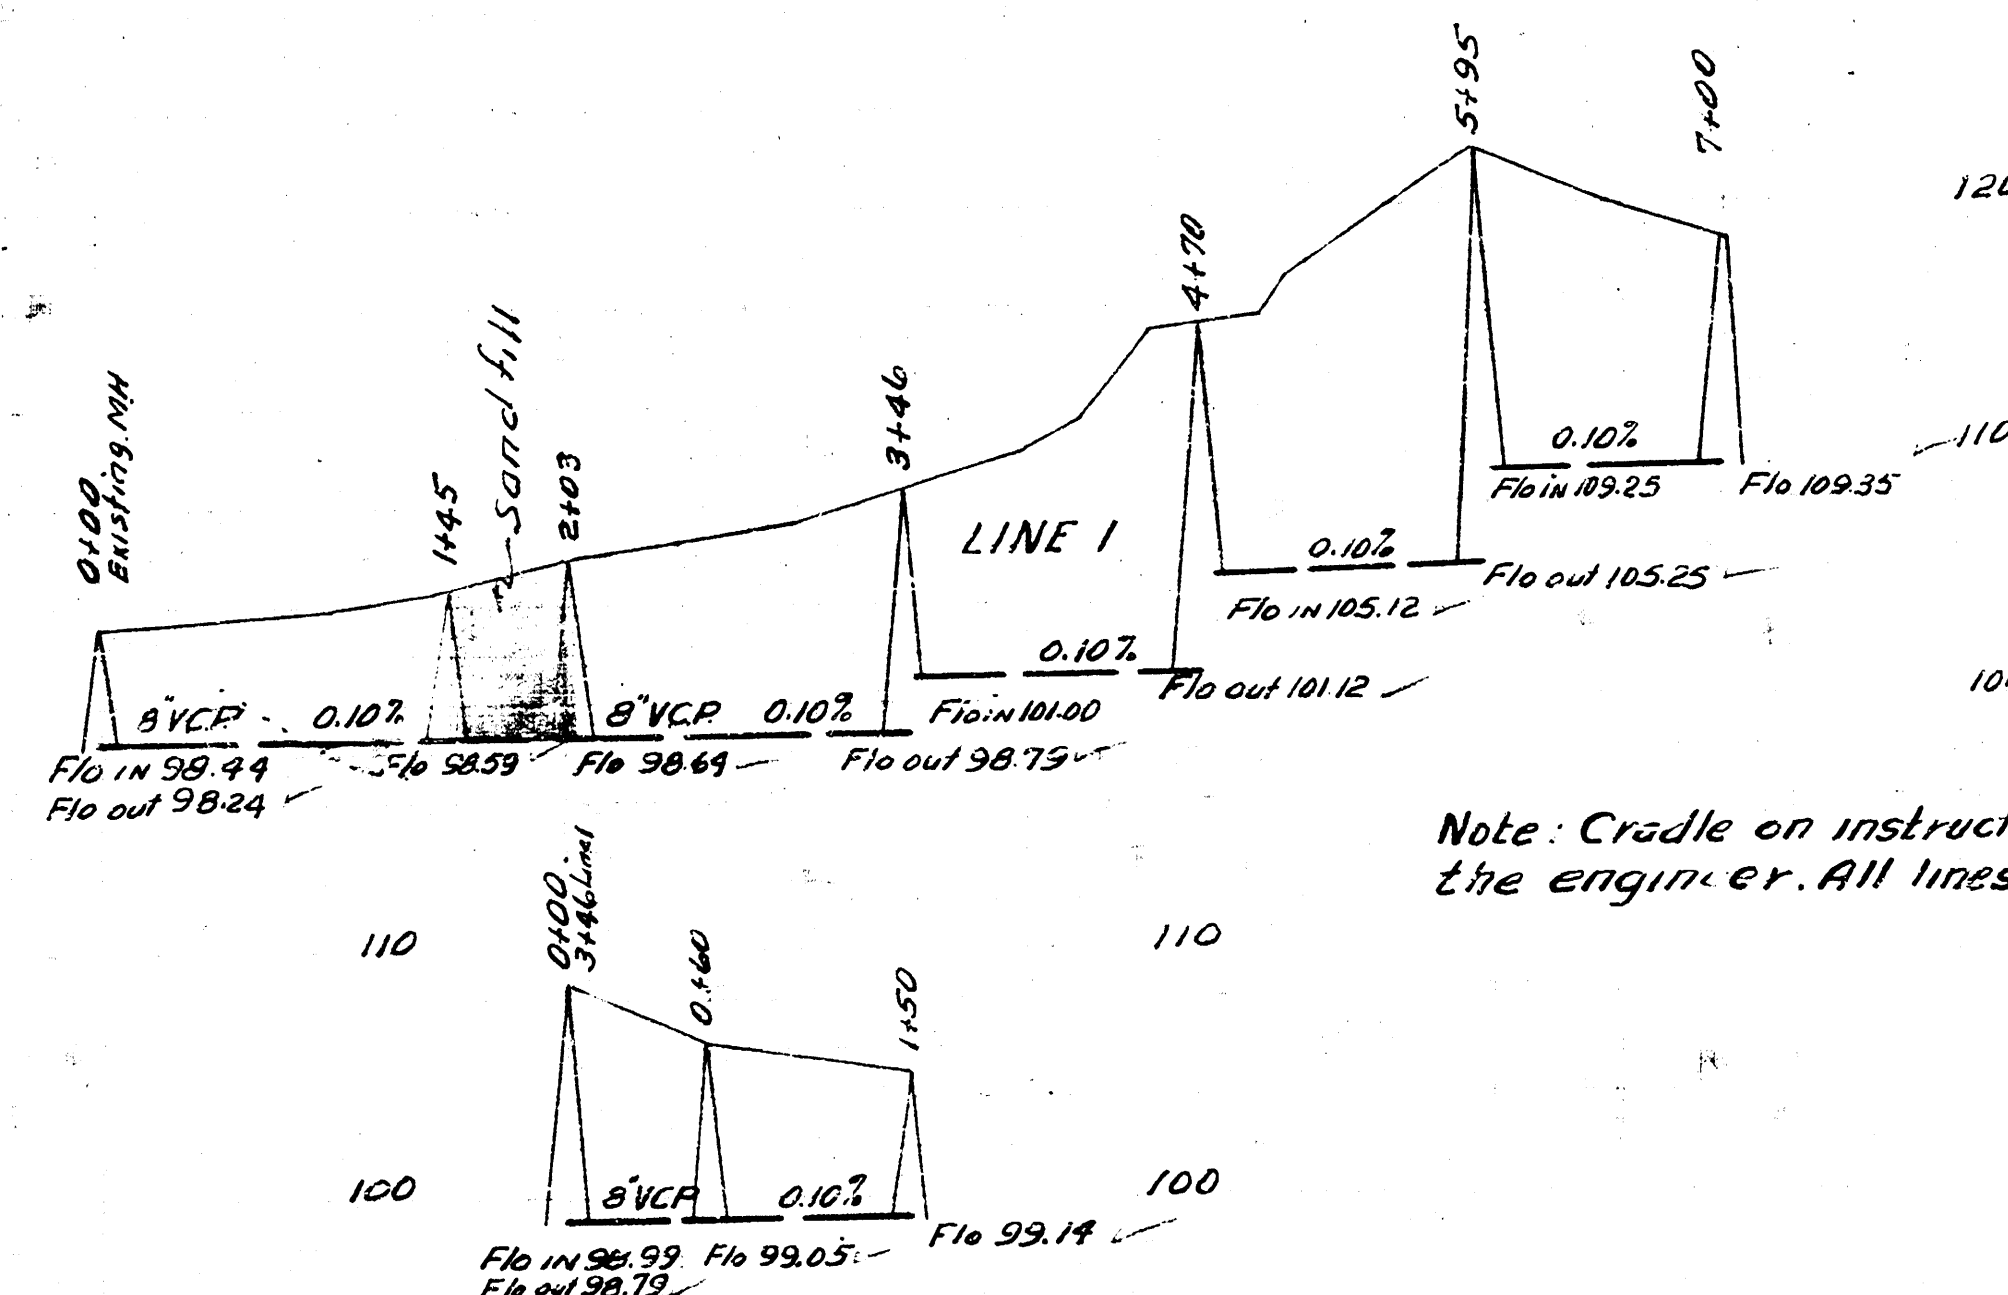


Note: Cradle on instructions from the engineer. All lines over 12' cover

LAT. 2 DIST. E MAIN 21  
CITY OF WICHITA KANSAS  
L.K. WHITE CITY ENGINEER  
Proj. C-22-53

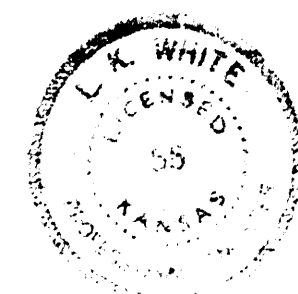

LAT. 6 DIST. 10 SS. 12  
CITY OF WICHITA KANSAS  
L.K. WHITE CITY ENGINEER  
Proj. No. C-20-71

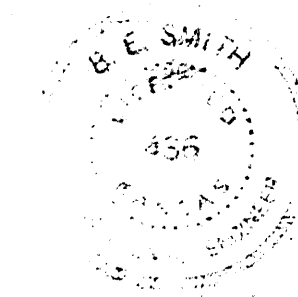

5-23-52  
Drawn by  
Checked by  
Book No.