



Surveyed by Hanson, November 14, 1955
 Plan by D. Sellers
 Checked by D. H.

B.M. 10111 5th NW Cor. Seneca & May

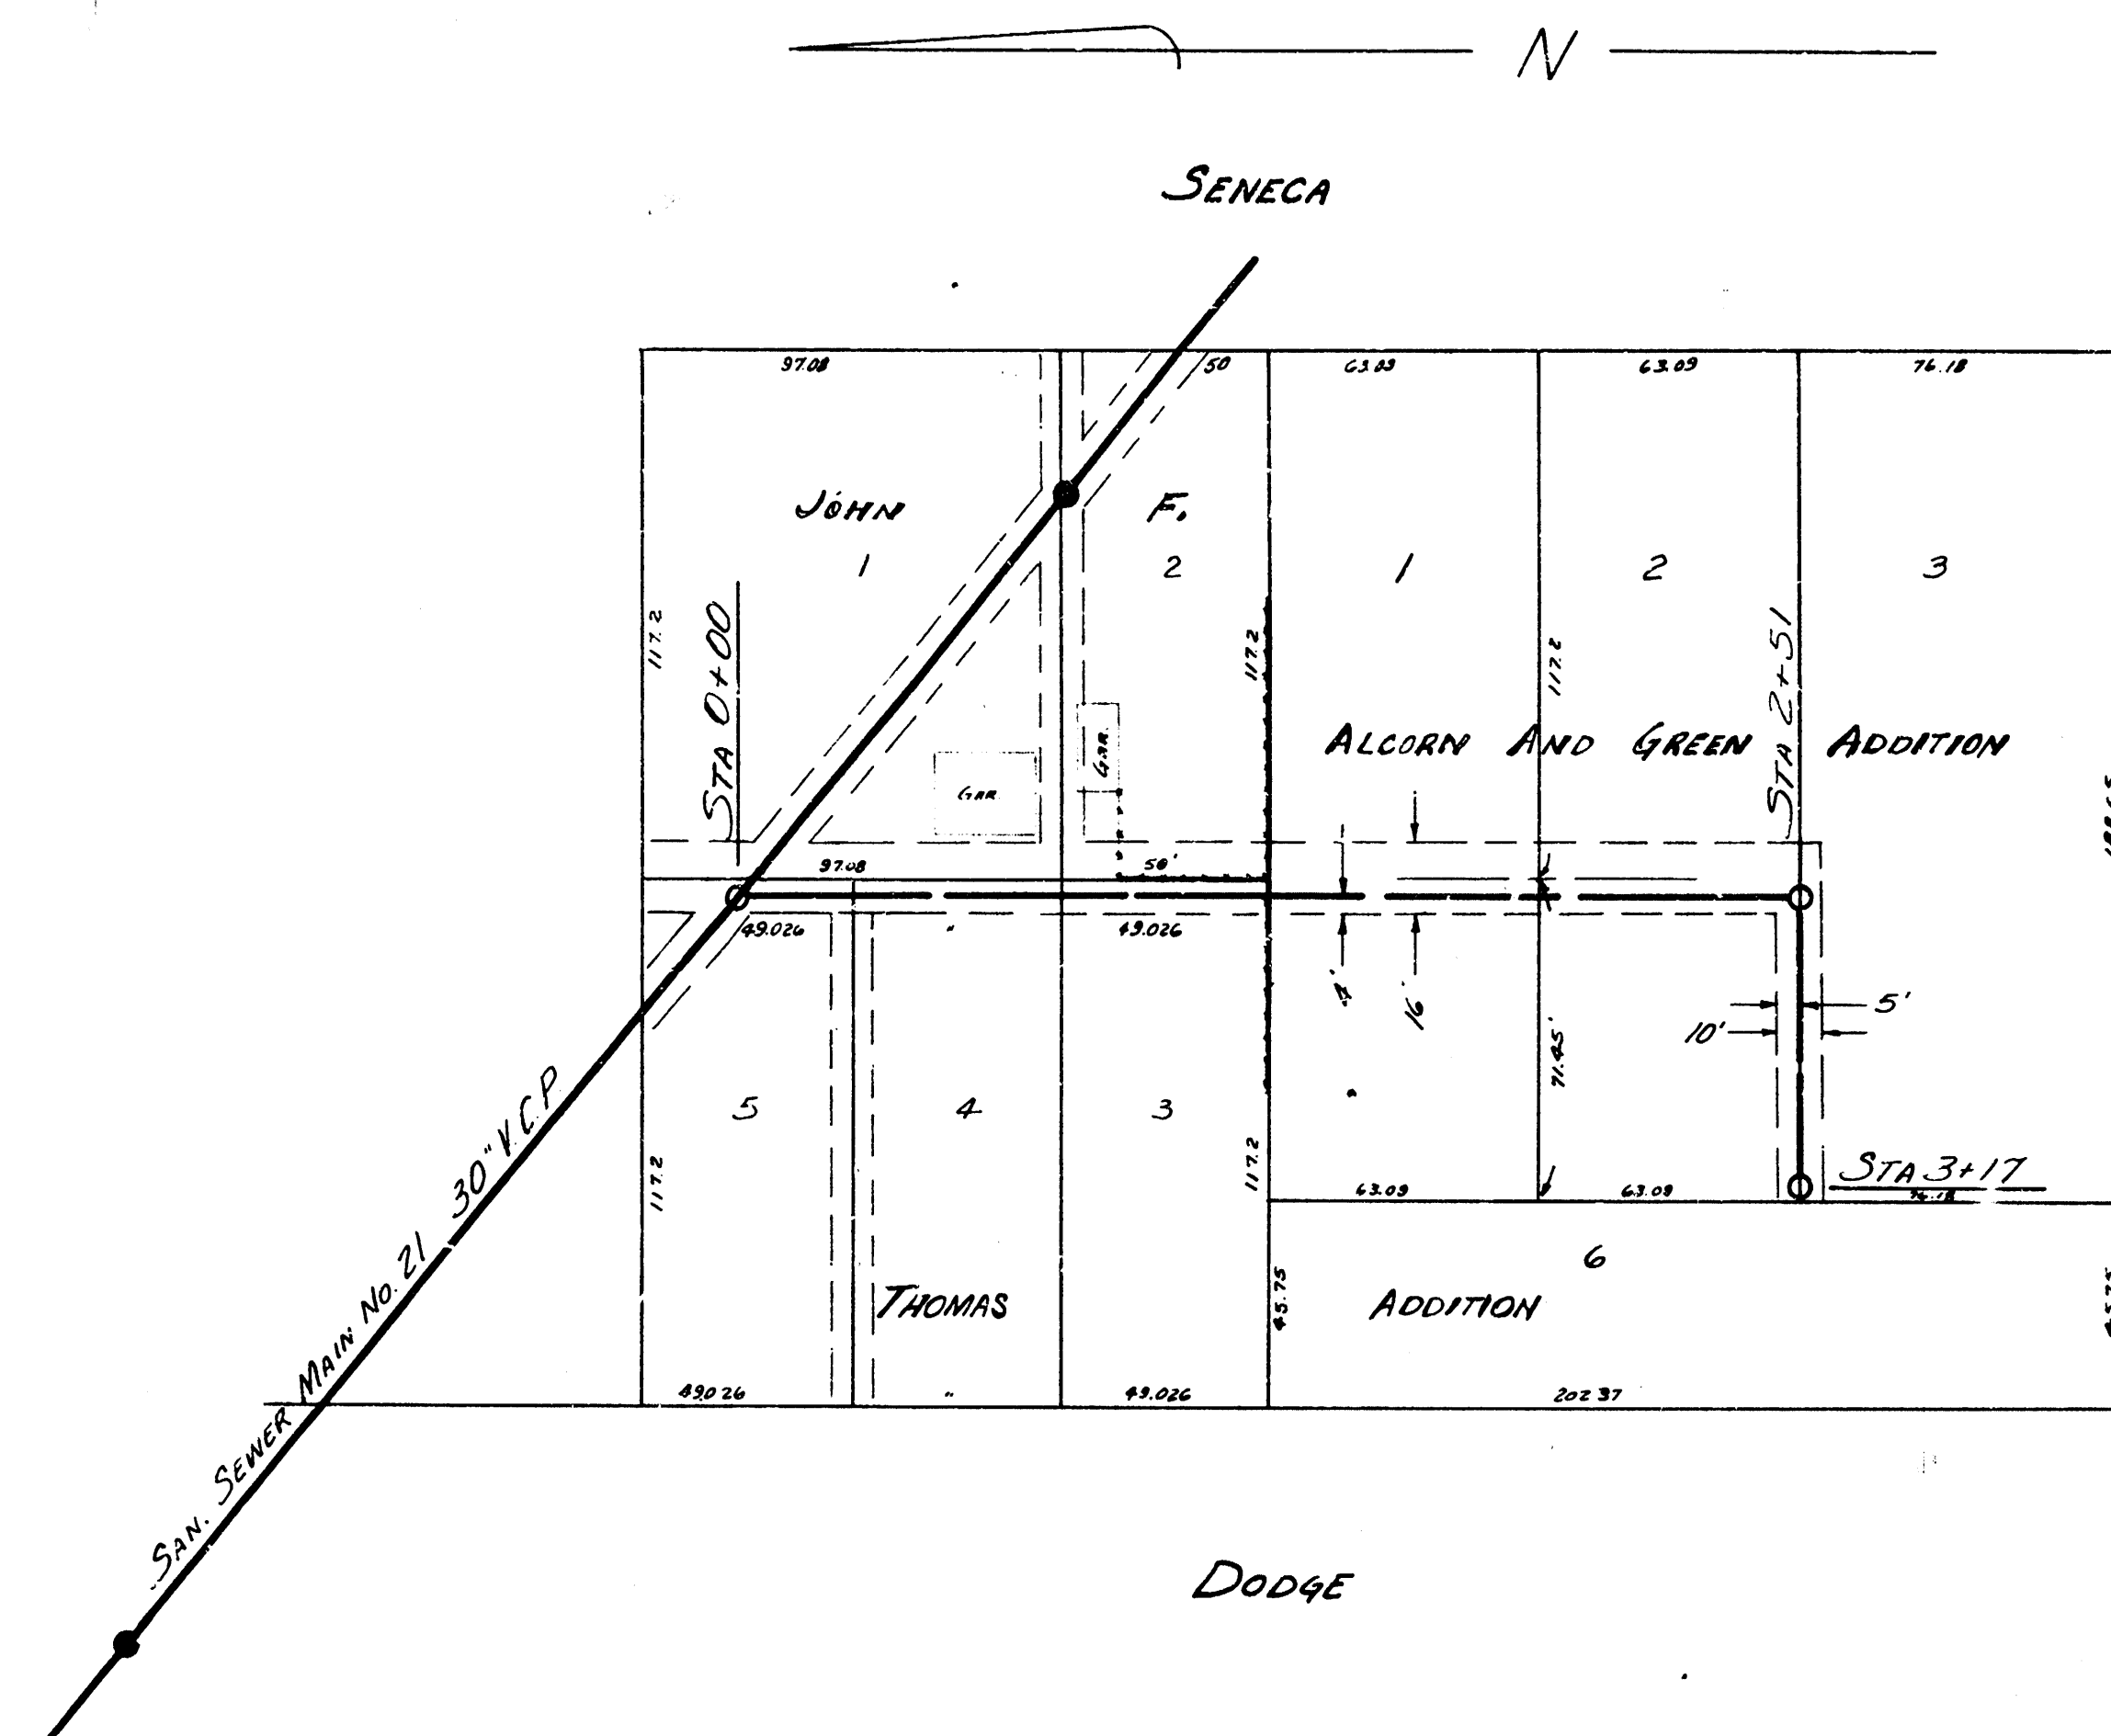

MAY

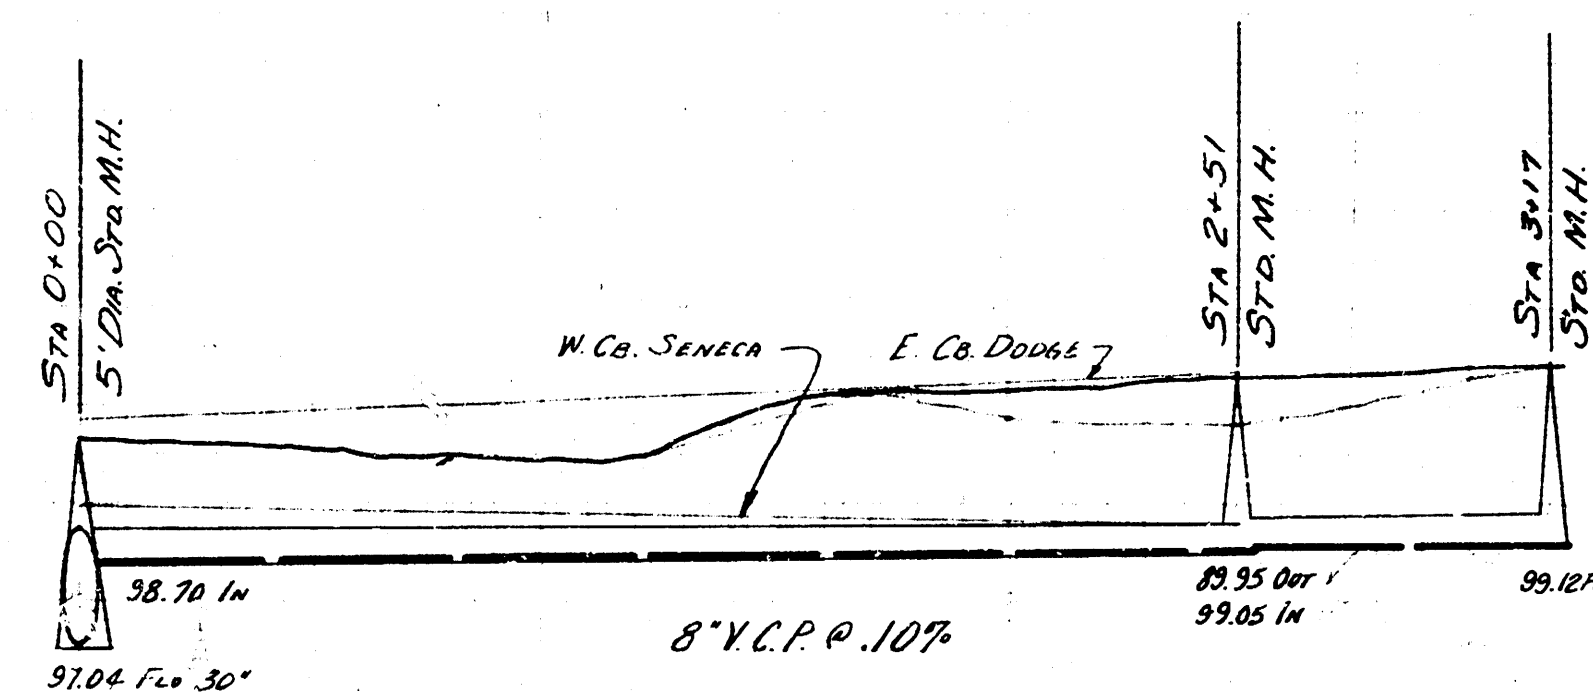

150' 6" RAIN CONCRETE
 ENCLOSURE 0+00 TO 1+15

317' L.I.N. 8' V.C.P. @ 10' GRADE

LAT. 2 DIST. E. SAN SEWER 21
 CITY OF WICHITA, KANSAS
 B.E. SMITH CITY ENGINEER
 Nov. 1955 PROJ. NO. C22-70