



PLAN SCALE 1"=40'  
 PROFILE SCALE 1"=40' HOR, 1"=4' VERT.

B.M. 104.30 S.W. COR CONC. FOREN NO. N.E. COR FLAG & HANDLEY

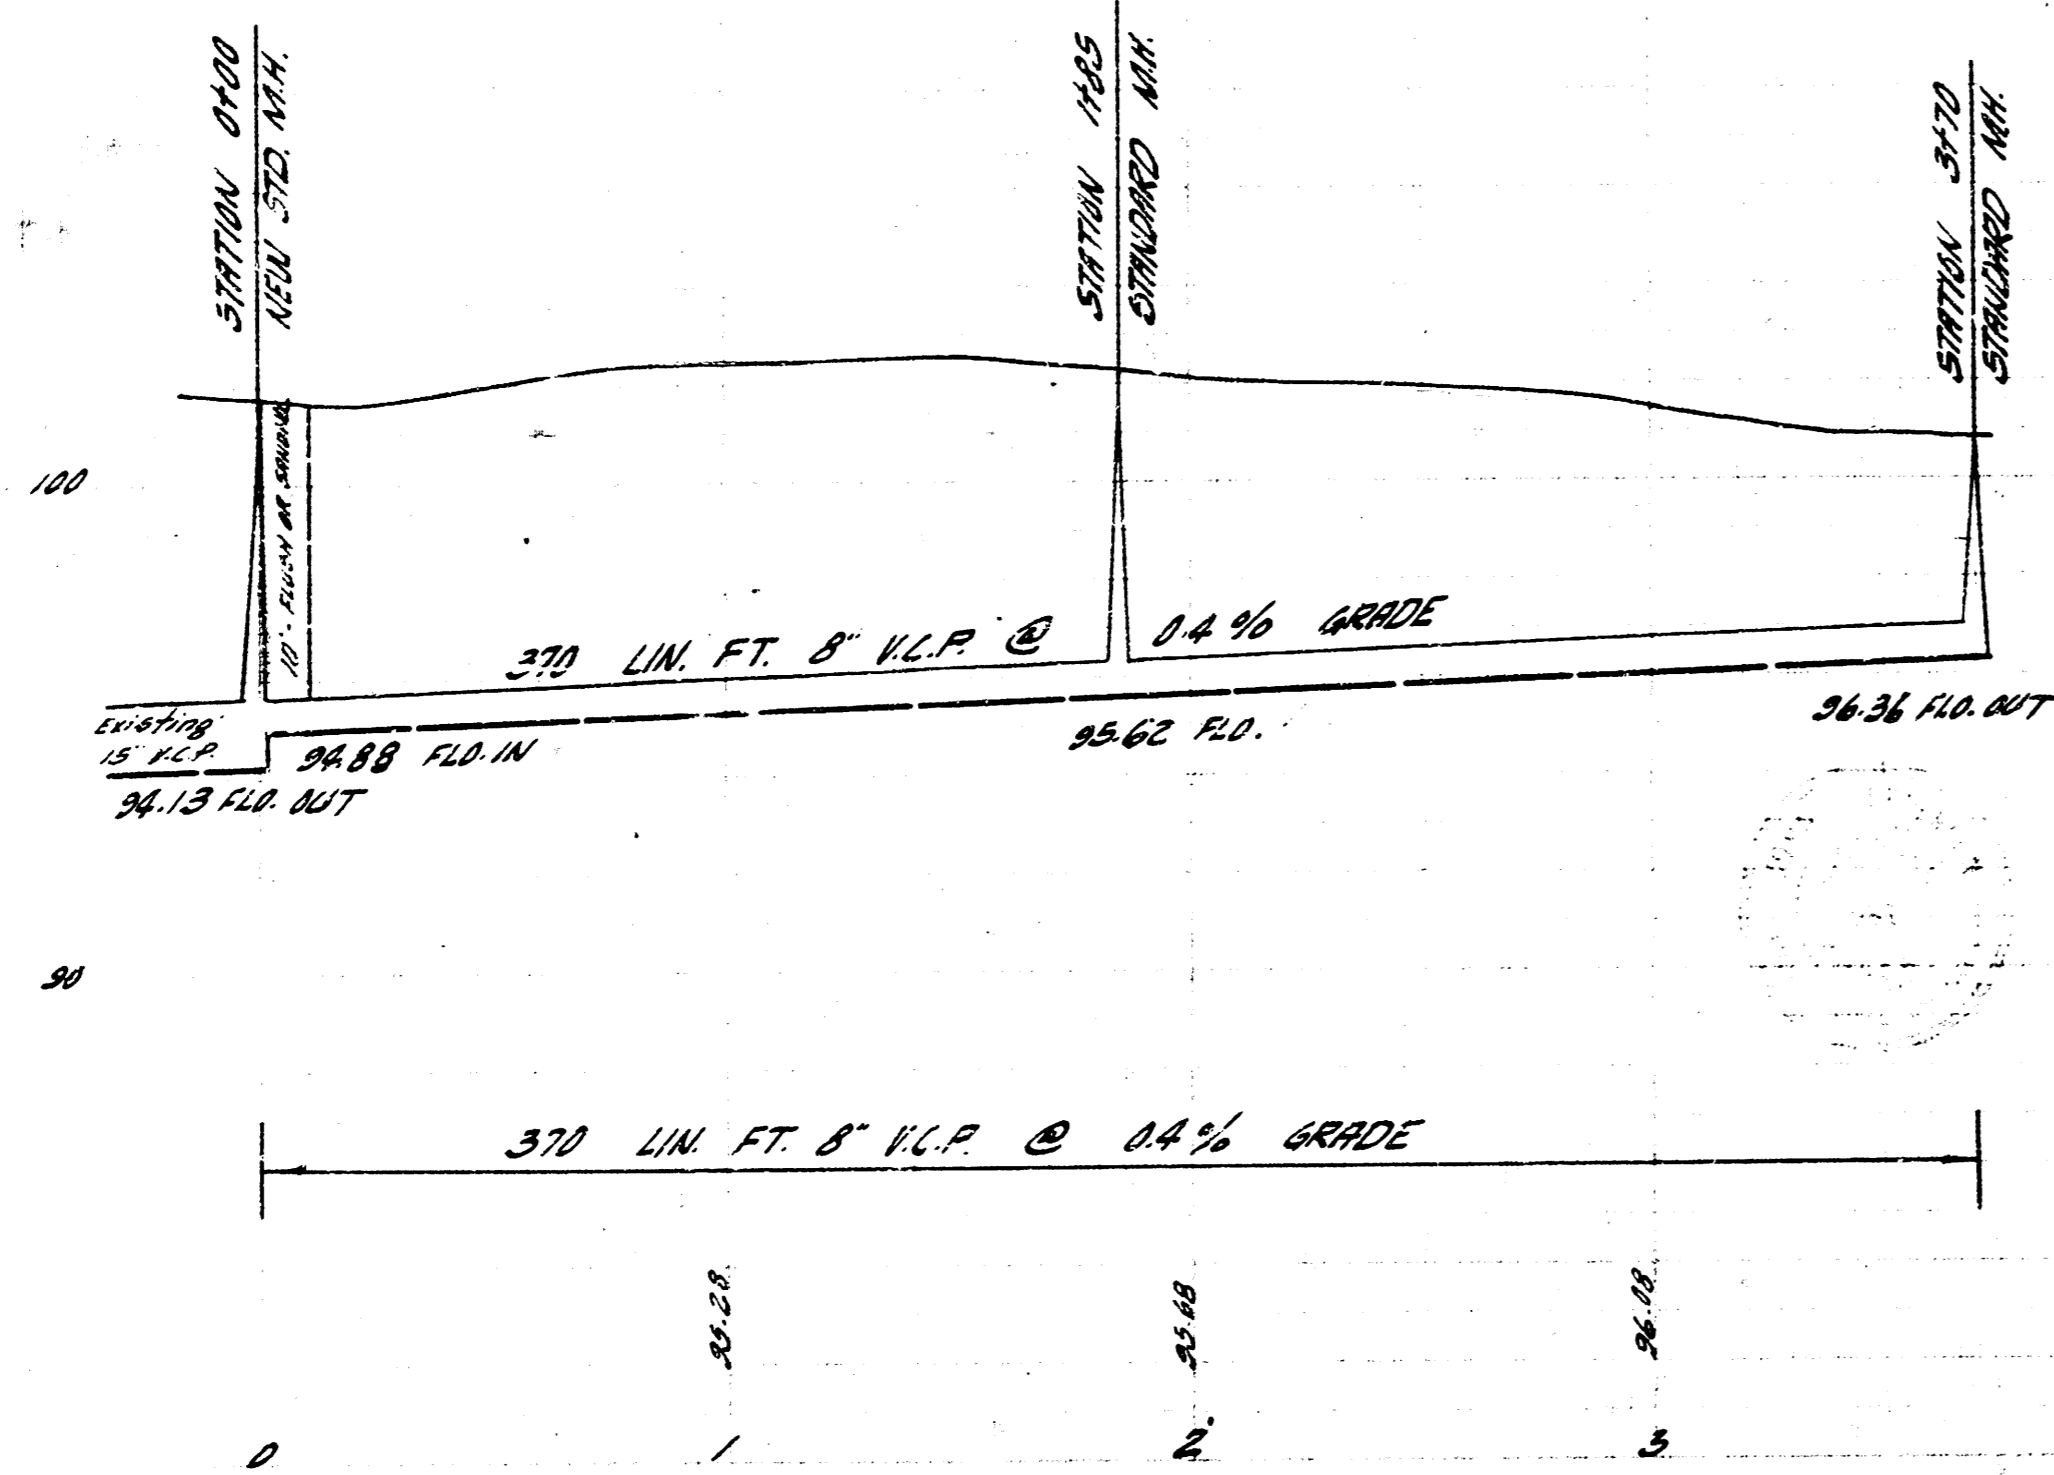


LITERAL 7 DIST. E 53.21  
 CITY OF WICHITA, KANSAS  
 B. E. SMITH, CITY ENGINEER  
 DATE PROJ. NO. C 29-84

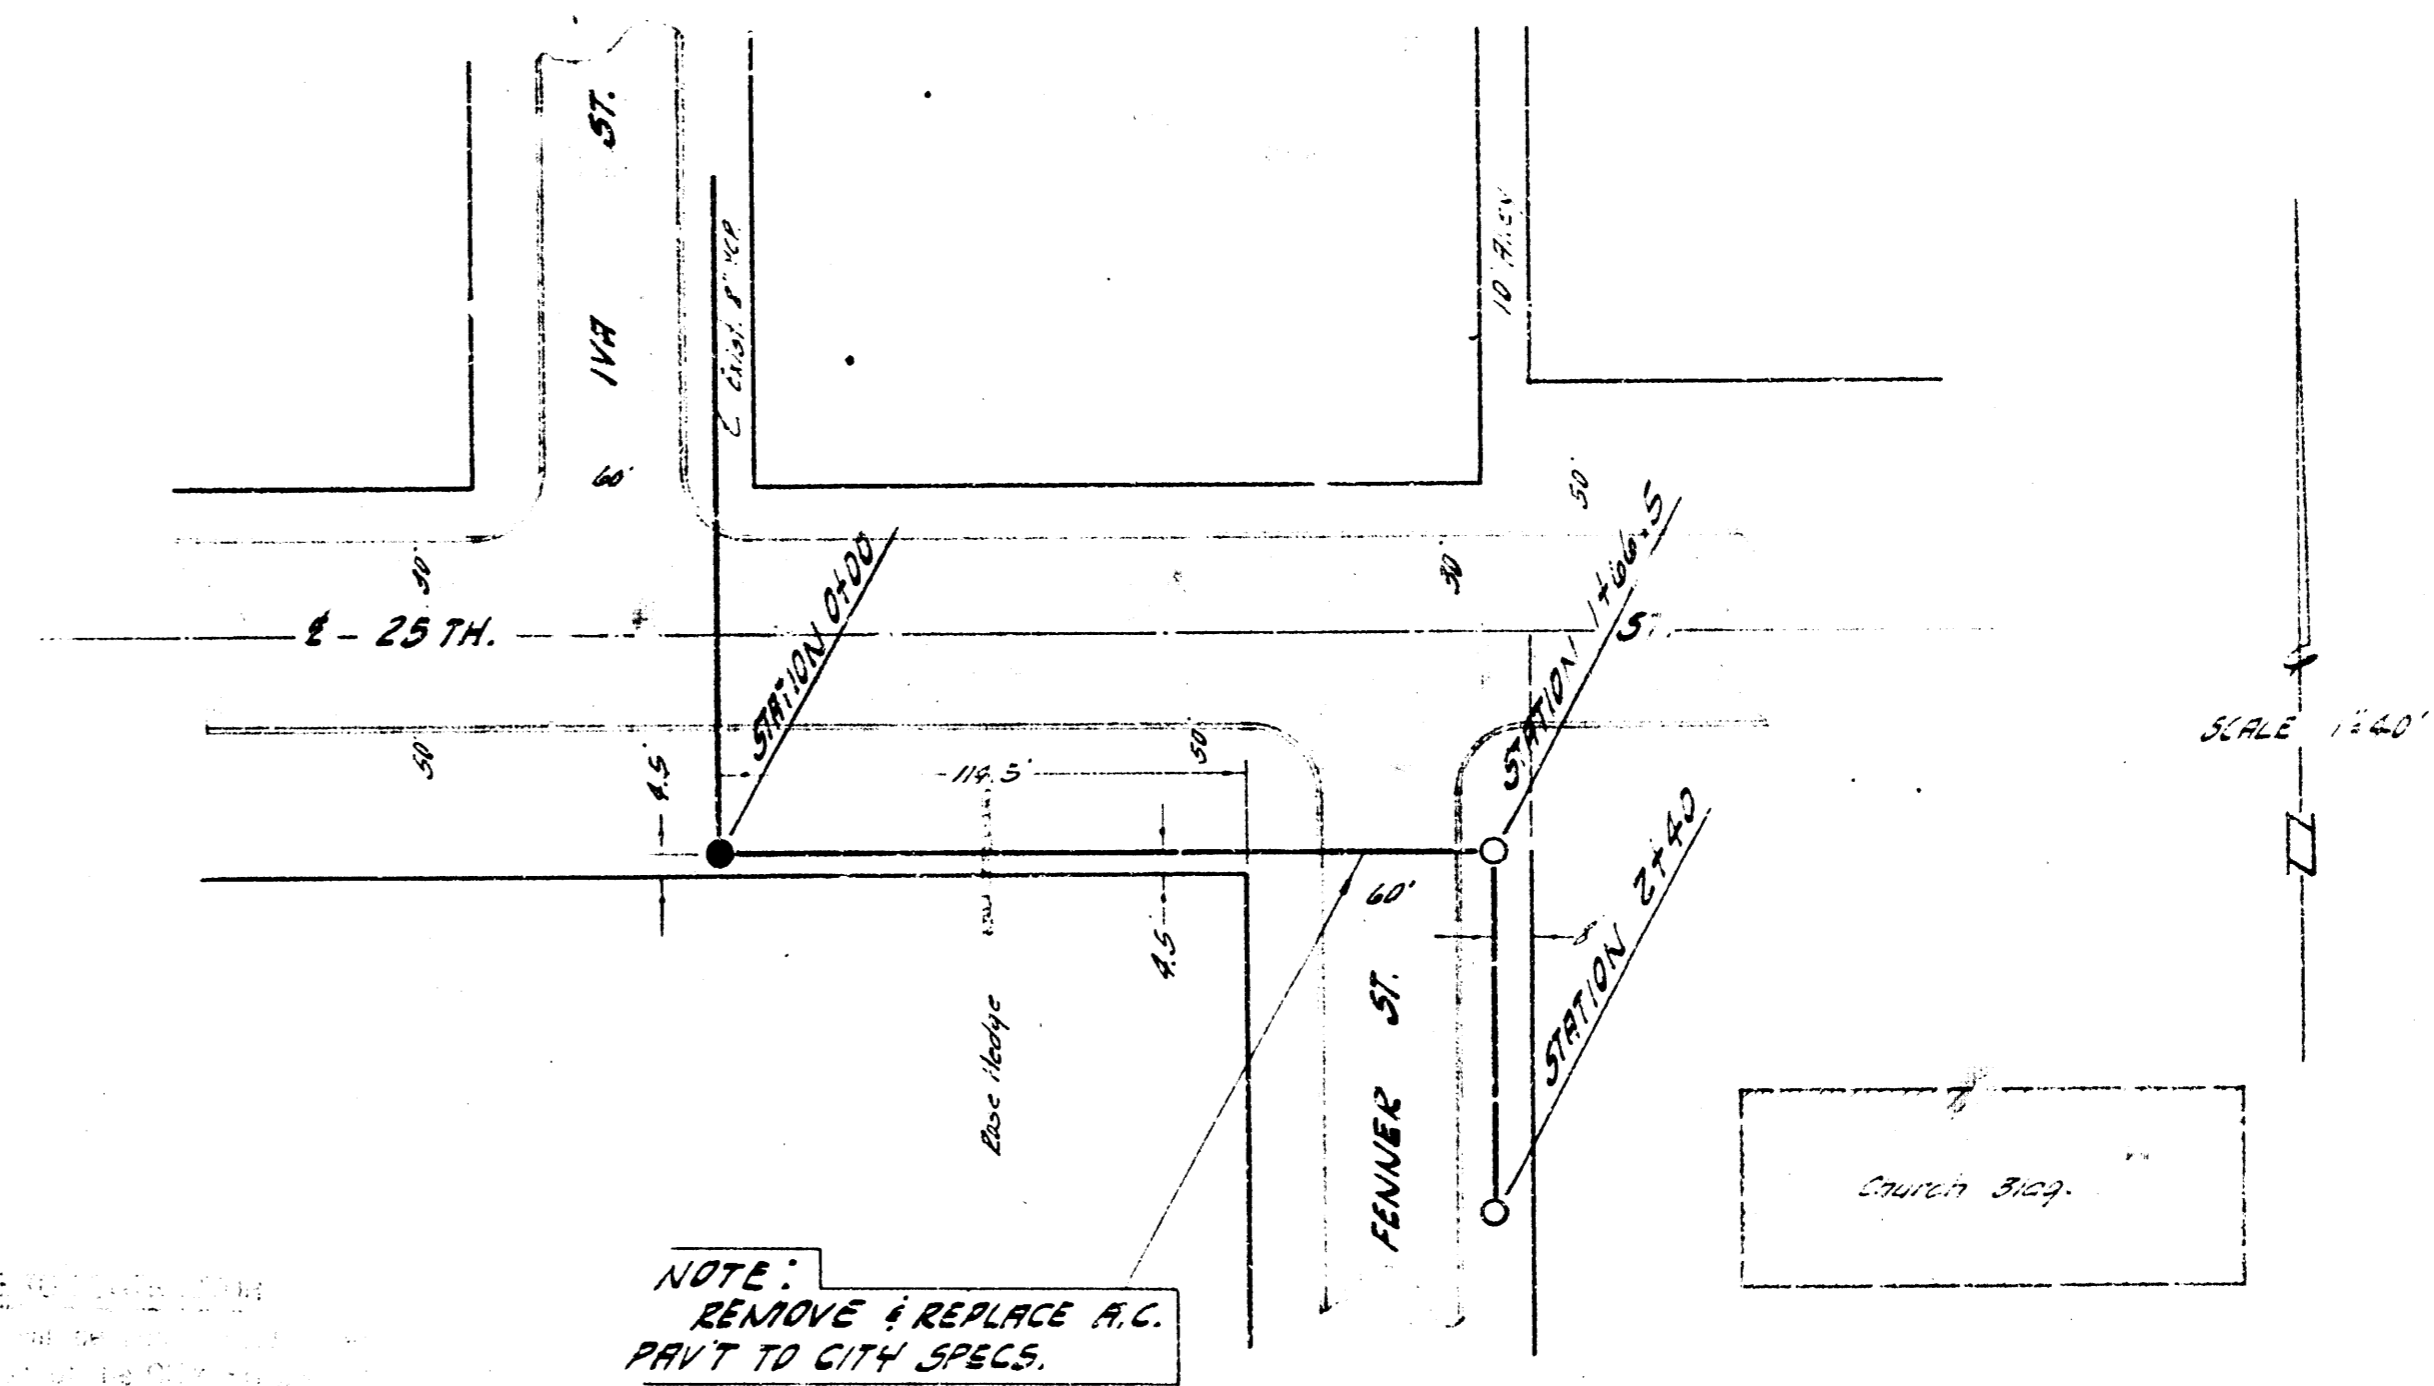

B.M. 179.05 STD. NW COR 25TH & BLUFF

PLAN SCALE 1"=40'  
 PROFILE SCALE 1"=40' HOR, 1"=4' VERTICAL

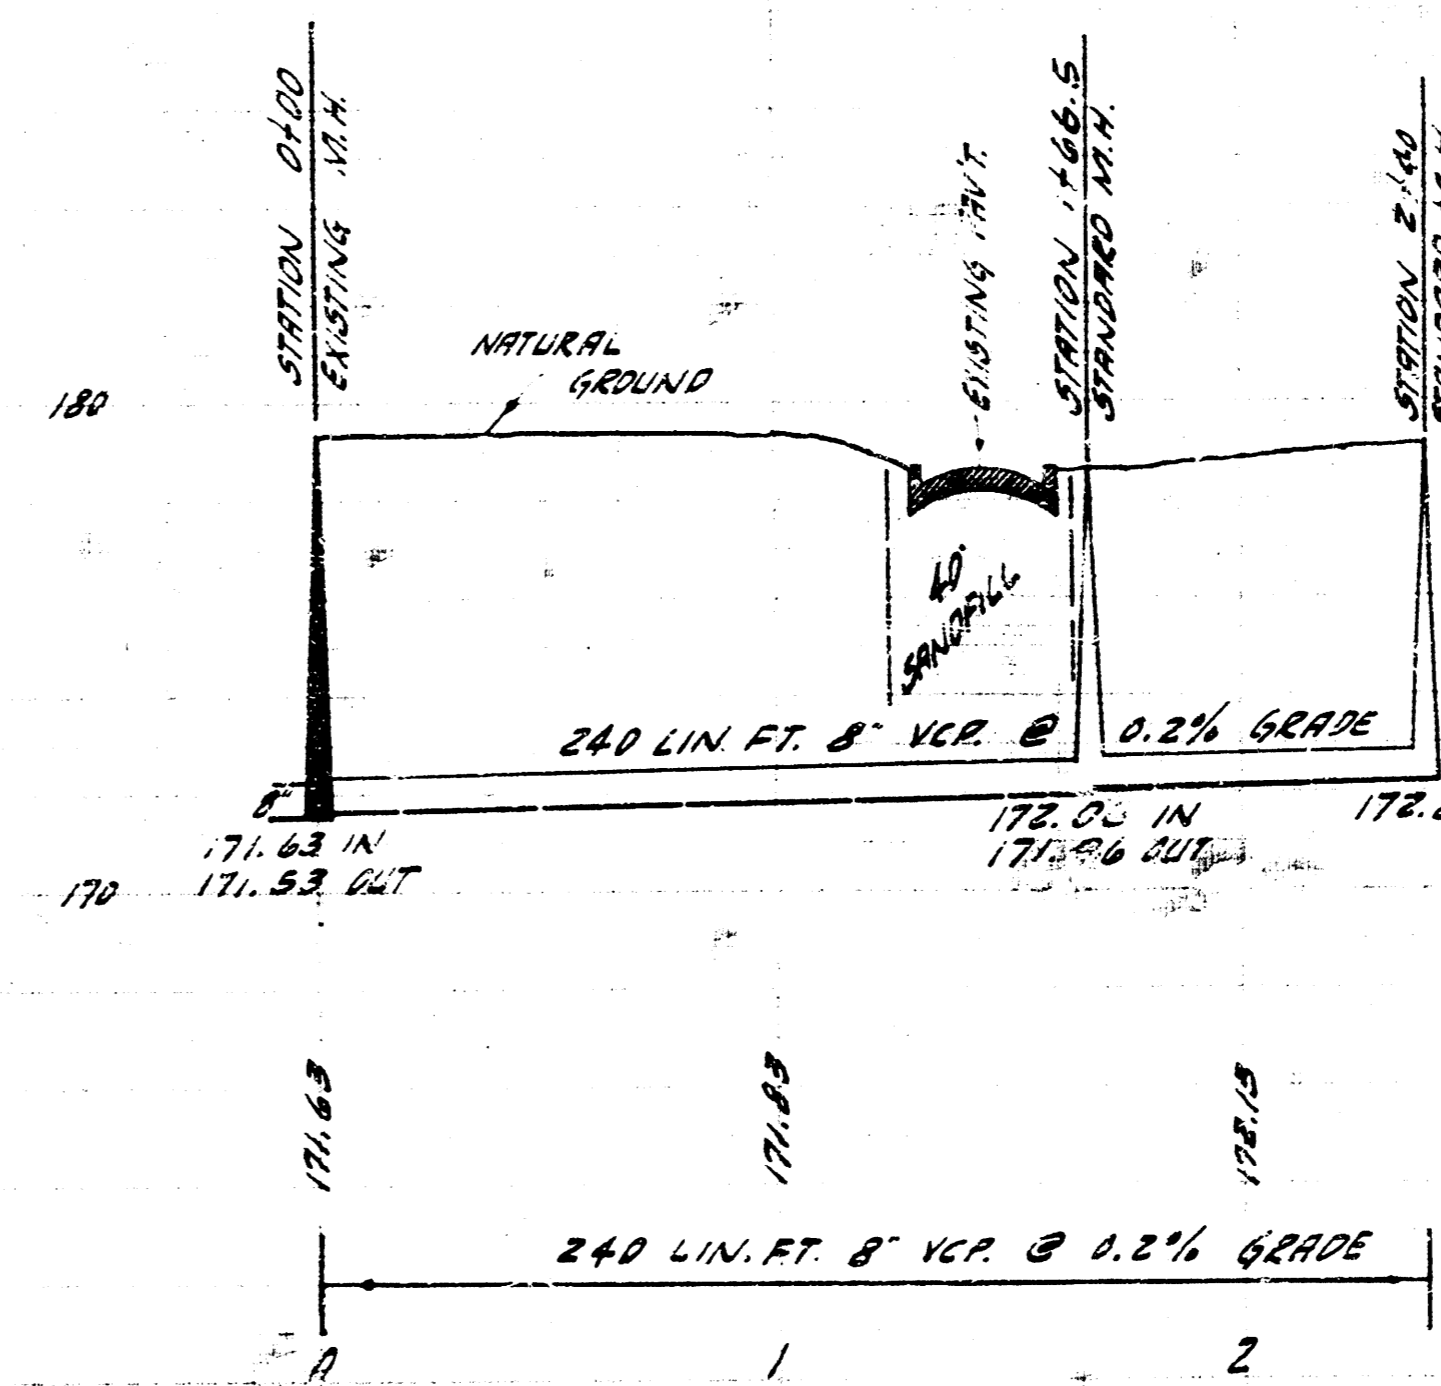

EXTENSION OF LAT 7 SAN JENSEE 23  
 CITY OF WICHITA, KANSAS  
 B. E. SMITH CITY ENGINEER  
 PRIVATE JOB. SEPTEMBER, 1939  
 SUP. 1839