


CONSTRUCTION PLANS FOR
LATERAL 9, DISTRICT E
OF THE
SANITARY SEWER NO. 21

THE CITY OF WICHITA,
SEDGWICK COUNTY, KANSAS
MIKE LINDEBAK, P.E., CITY ENGINEER

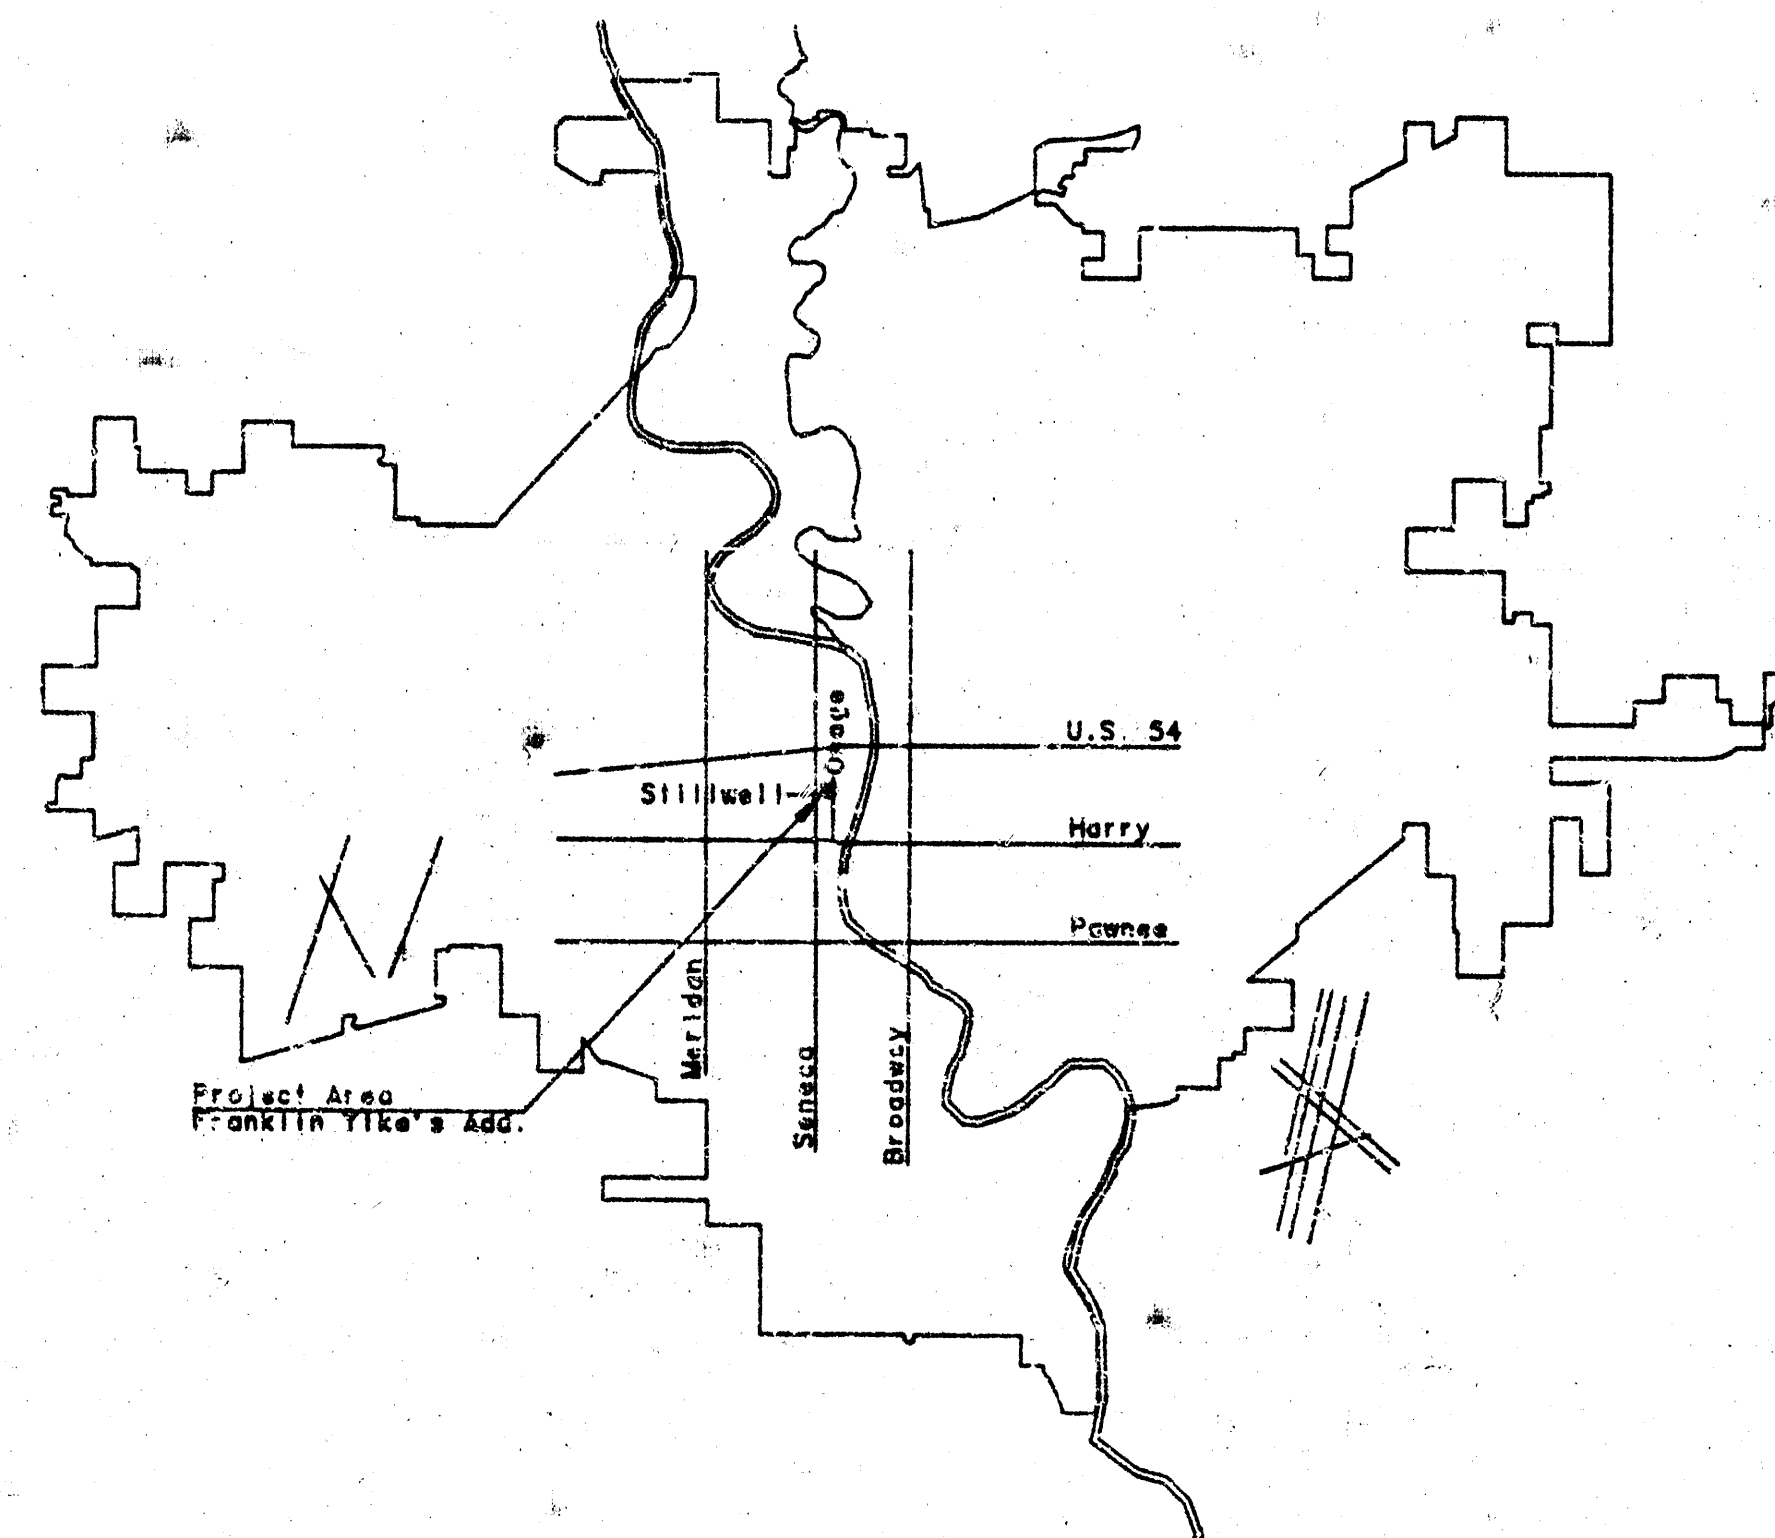

LOCATION MAP

CITY OF WICHITA PROJECT NO. 468-76-245-81362-000-000-001

JULY, 1984


PLANS PREPARED BY

PROFESSIONAL ENGINEERING CONSULTANTS, P.A.
ENGINEERS
WICHITA, KANSAS



PLAN	DATE	BY
DESIGNED		
CHECKED		
NOTED		
NO. OF SHEETS		
NO. OF SHEETS		

PROFILE	DATE	BY
DESIGNED		
CHECKED		
NOTED		
NO. OF SHEETS		
NO. OF SHEETS		

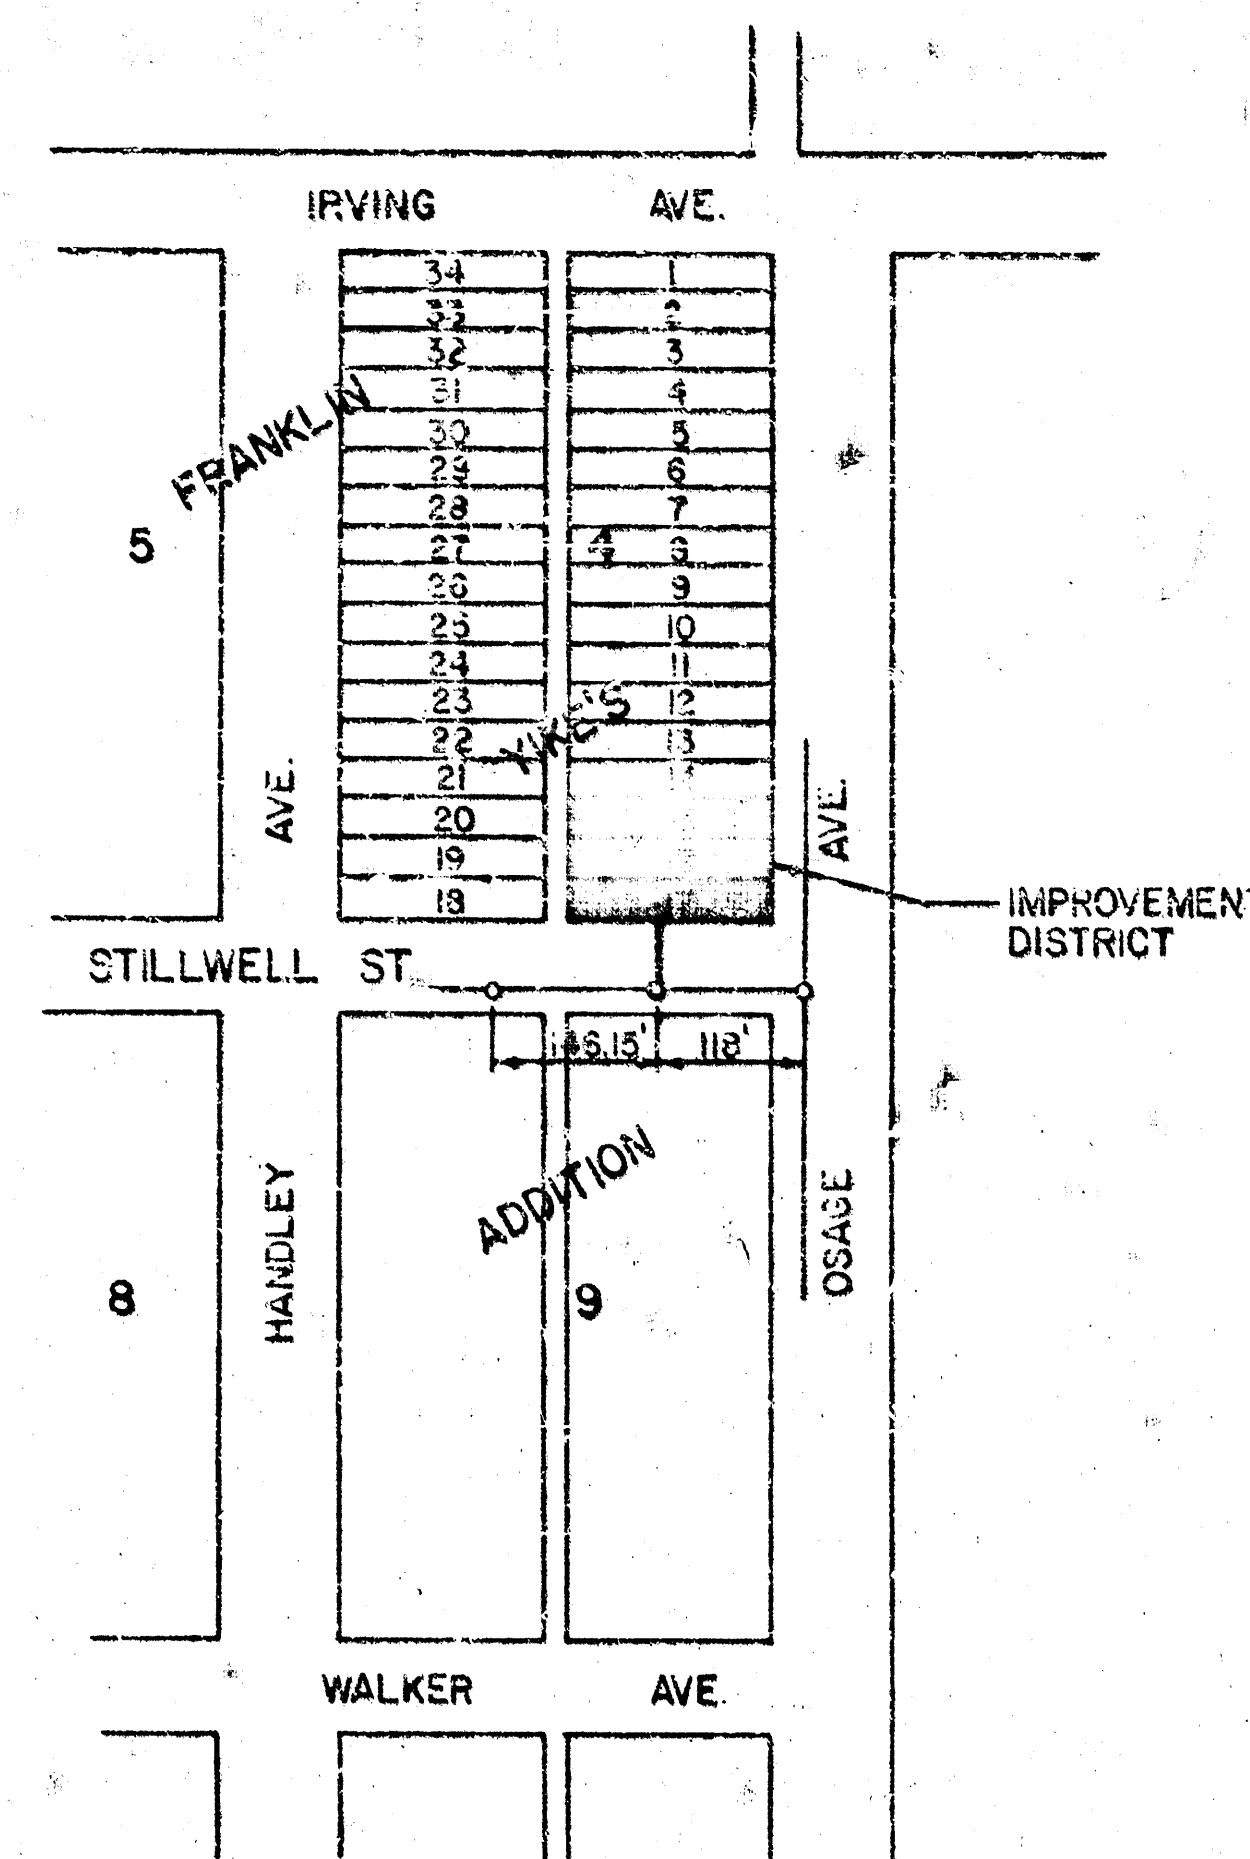

KEY MAP

Sta 0+00.00
Const. MH 1 over
exist. 15" San. Sew. MH
Type B or D
See detail

Install 460 L.F.
8" Pipe

CAUTION!!!
8" Water

Install 1-4"
Stub & Plug

Sta 0+46.00
Const. MH 2
Standard MH
Type A or C


Install 1-4"
Stub & Plug

Remove & Replace
Pavement

* Contractor shall support the
existing 8" waterline as required
during construction.

B.M. - "G" Globe in top curb. W. end return
S. side Stillwell @ W.L. Osage E.L. 103.41

- GENERAL NOTES
1. ALL CONSTRUCTION AND MATERIALS TO COMPLY WITH CITY OF WICHITA SPECIFICATIONS AND STANDARDS.
 2. AT LEAST 48 HOURS PRIOR TO BEGINNING CONSTRUCTION (EXCLUDING WEEKENDS AND HOLIDAYS), THE CONTRACTOR SHALL CONTACT THE UTILITY LOCATION SERVICE (CALL 311) AT (316) 227-2889 TO LOCATE THE FOLLOWING UTILITY COMPANIES TO LOCATE ANY EXISTING LINES IN THE PROJECT AREA: GAS SERVICE COMPANY, K.G. & E., SOUTHWESTERN BELL TELEPHONE COMPANY, THE WICHITA WATER DEPARTMENT, AND AIR CAPITAL CABLEVISION.
 3. THE BURIED UTILITIES AS LOCATED ON THE PLANS ARE APPROXIMATE LOCATIONS ONLY. IT SHOULD BE NOTED THAT OTHER BURIED LINES AND CABLES MAY EXIST, WHICH ARE NOT SHOWN ON THESE PLANS. THE CONTRACTOR SHALL EXERCISE EXTREME CAUTION DURING TRENCHING OPERATIONS TO AVOID DAMAGING THESE LINES. ANY LINES DAMAGED SHALL BE REPAIRED OR REINSTALLED IMMEDIATELY AS DIRECTED BY THE ENGINEER AT THE CONTRACTOR'S EXPENSE.
 4. THE CONTRACTOR SHALL BE RESPONSIBLE FOR PRESERVING PROPERTY TREES. THE CONTRACTOR SHALL BE REQUIRED TO RE-ESTABLISH ANY PROPERTY TREES WHICH ARE DAMAGED OR DESTROYED BY HIS CONSTRUCTION OPERATIONS. SUCH TREES SHALL BE RE-ESTABLISHED BY A LICENSED LAND SURVEYOR OR A LICENSED PROFESSIONAL ENGINEER IN ACCORDANCE WITH STATE LAWS. ALL COSTS FOR THIS WORK SHALL BE SUBSIDIARY TO THE OTHER ITEMS OF WORK.
 5. THE CONTRACTOR SHALL DISPOSE OF ALL EXCESS EXCAVATED SOIL AND OTHER DEBRIS AS DIRECTED BY THE ENGINEER.
 6. PRIOR TO BEGINNING CONSTRUCTION, THE CONTRACTOR SHALL EXCAVATE AT STA. 0+00.00 OF PROPOSED LINE TO VERIFY THE HORIZONTAL AND VERTICAL LOCATION OF THE EXISTING SEWER LINE. THE CONTRACTOR SHALL NOTIFY THE ENGINEER IMMEDIATELY IF IT APPEARS THAT ADJUSTMENTS TO THE PROPOSED LOCATION OR ELEVATIONS ARE NECESSARY.
 7. TO ENSURE SAFETY, THE CONTRACTOR SHALL PLACE WARNING SIGNS (DETOUR SIGNS), FLASHING LIGHTS, AND BARRICADES IN COMPLIANCE WITH THE MANUAL ON UNIFORM TRAFFIC CONTROL DEVICES (MUTCD).
 8. CONTRACTOR WILL BE REQUIRED TO NOTIFY PROPERTY OWNERS AFFECTED BY THE ROADWAY CLOSING AT LEAST 24 HOURS PRIOR TO CONSTRUCTION. CONTRACTOR SHALL ALSO PROVIDE ACCESS TO RESIDENTIAL DRIVES AT ALL TIMES UNLESS OTHERWISE AUTHORIZED BY THE ENGINEER.

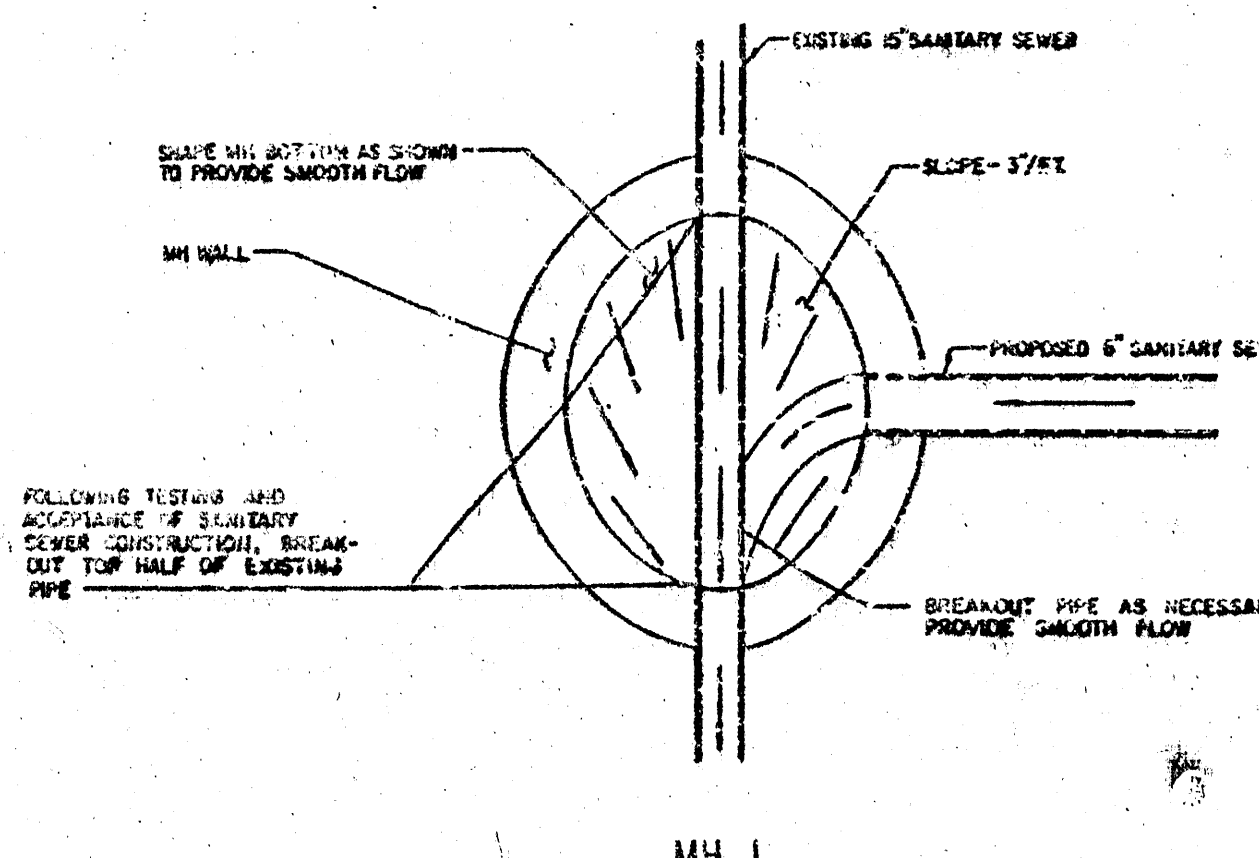

MH 1



KEY MAP, GENERAL NOTES
AND PLAN/PROFILE

PROFESSIONAL ENGINEERING CONSULTANTS, P.A.
ENGINEERS
WICHITA, KANSAS
Job No. 24-0434
Drawn by DEP
Date July 1984

