

3E 116

Sta. 0+00  
Existing M.H.  
on S4th St

MERTON AVE.

End Sandfill  
Bag Sandfill

Sta. 3+11 M.H.

Sta. 6+22 M.H.

E15TH ST



MINNESOTA

Chisholm Creek

B.M. 166.14 N.E. Cor. Lamer Conv. Shop 1741 So. Vine  
So. 87m Existing M.H. 104.51 Sta. 0+00

B.M. 98.25 "B" in Ritchie Top. ch. W.S. Minnesota of U.L. Hudson

Scale: 1" = 4 FT. Vert.  
1" = 40 FT. Horiz.

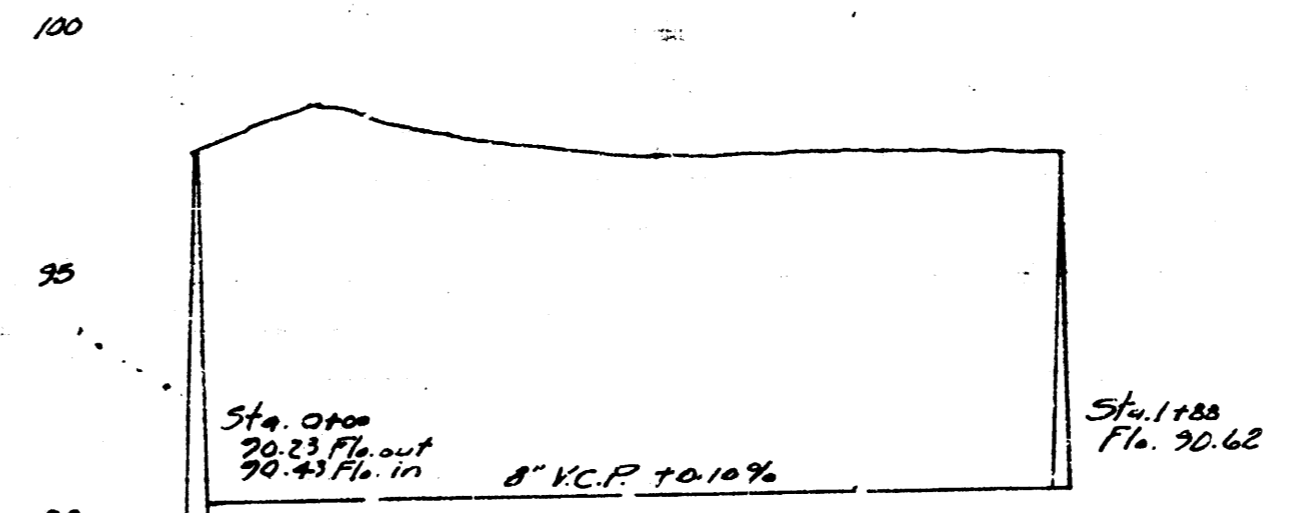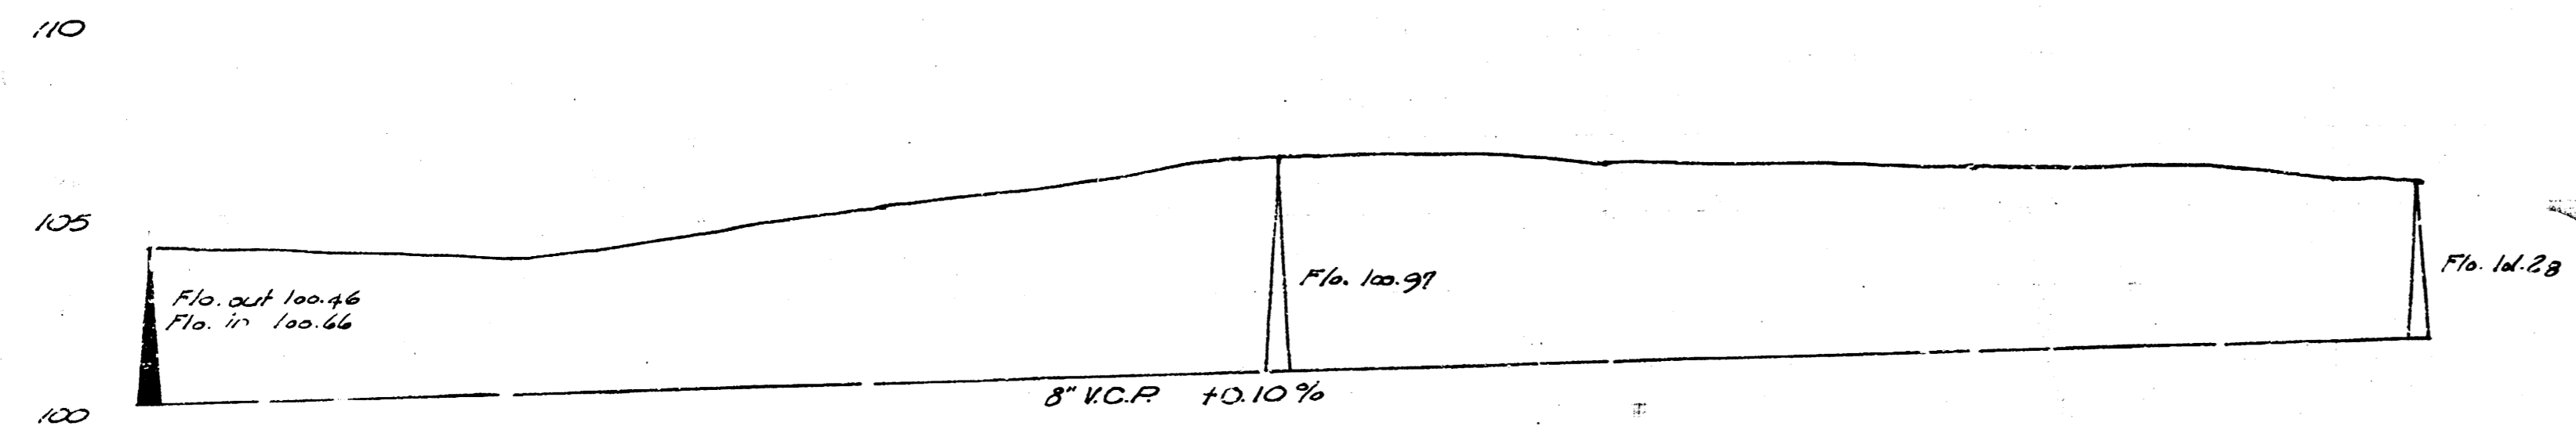

19-B-20  
C 21-4

LAT. 19, DIST. B, SANITARY SEWER 20  
LAT. 0, DIST. E, SANITARY SEWER 21  
CITY OF WICHITA, KS.

L.K. White City Engineer  
1951 C 20-73  
C 21-4

