



LOCATION MAP  
LAT. 7 SANITARY SEWER NO. 22  
CITY OF WICHITA, KANSAS  
B.E. SMITH CITY ENGINEER PROJ. NO. C24-62

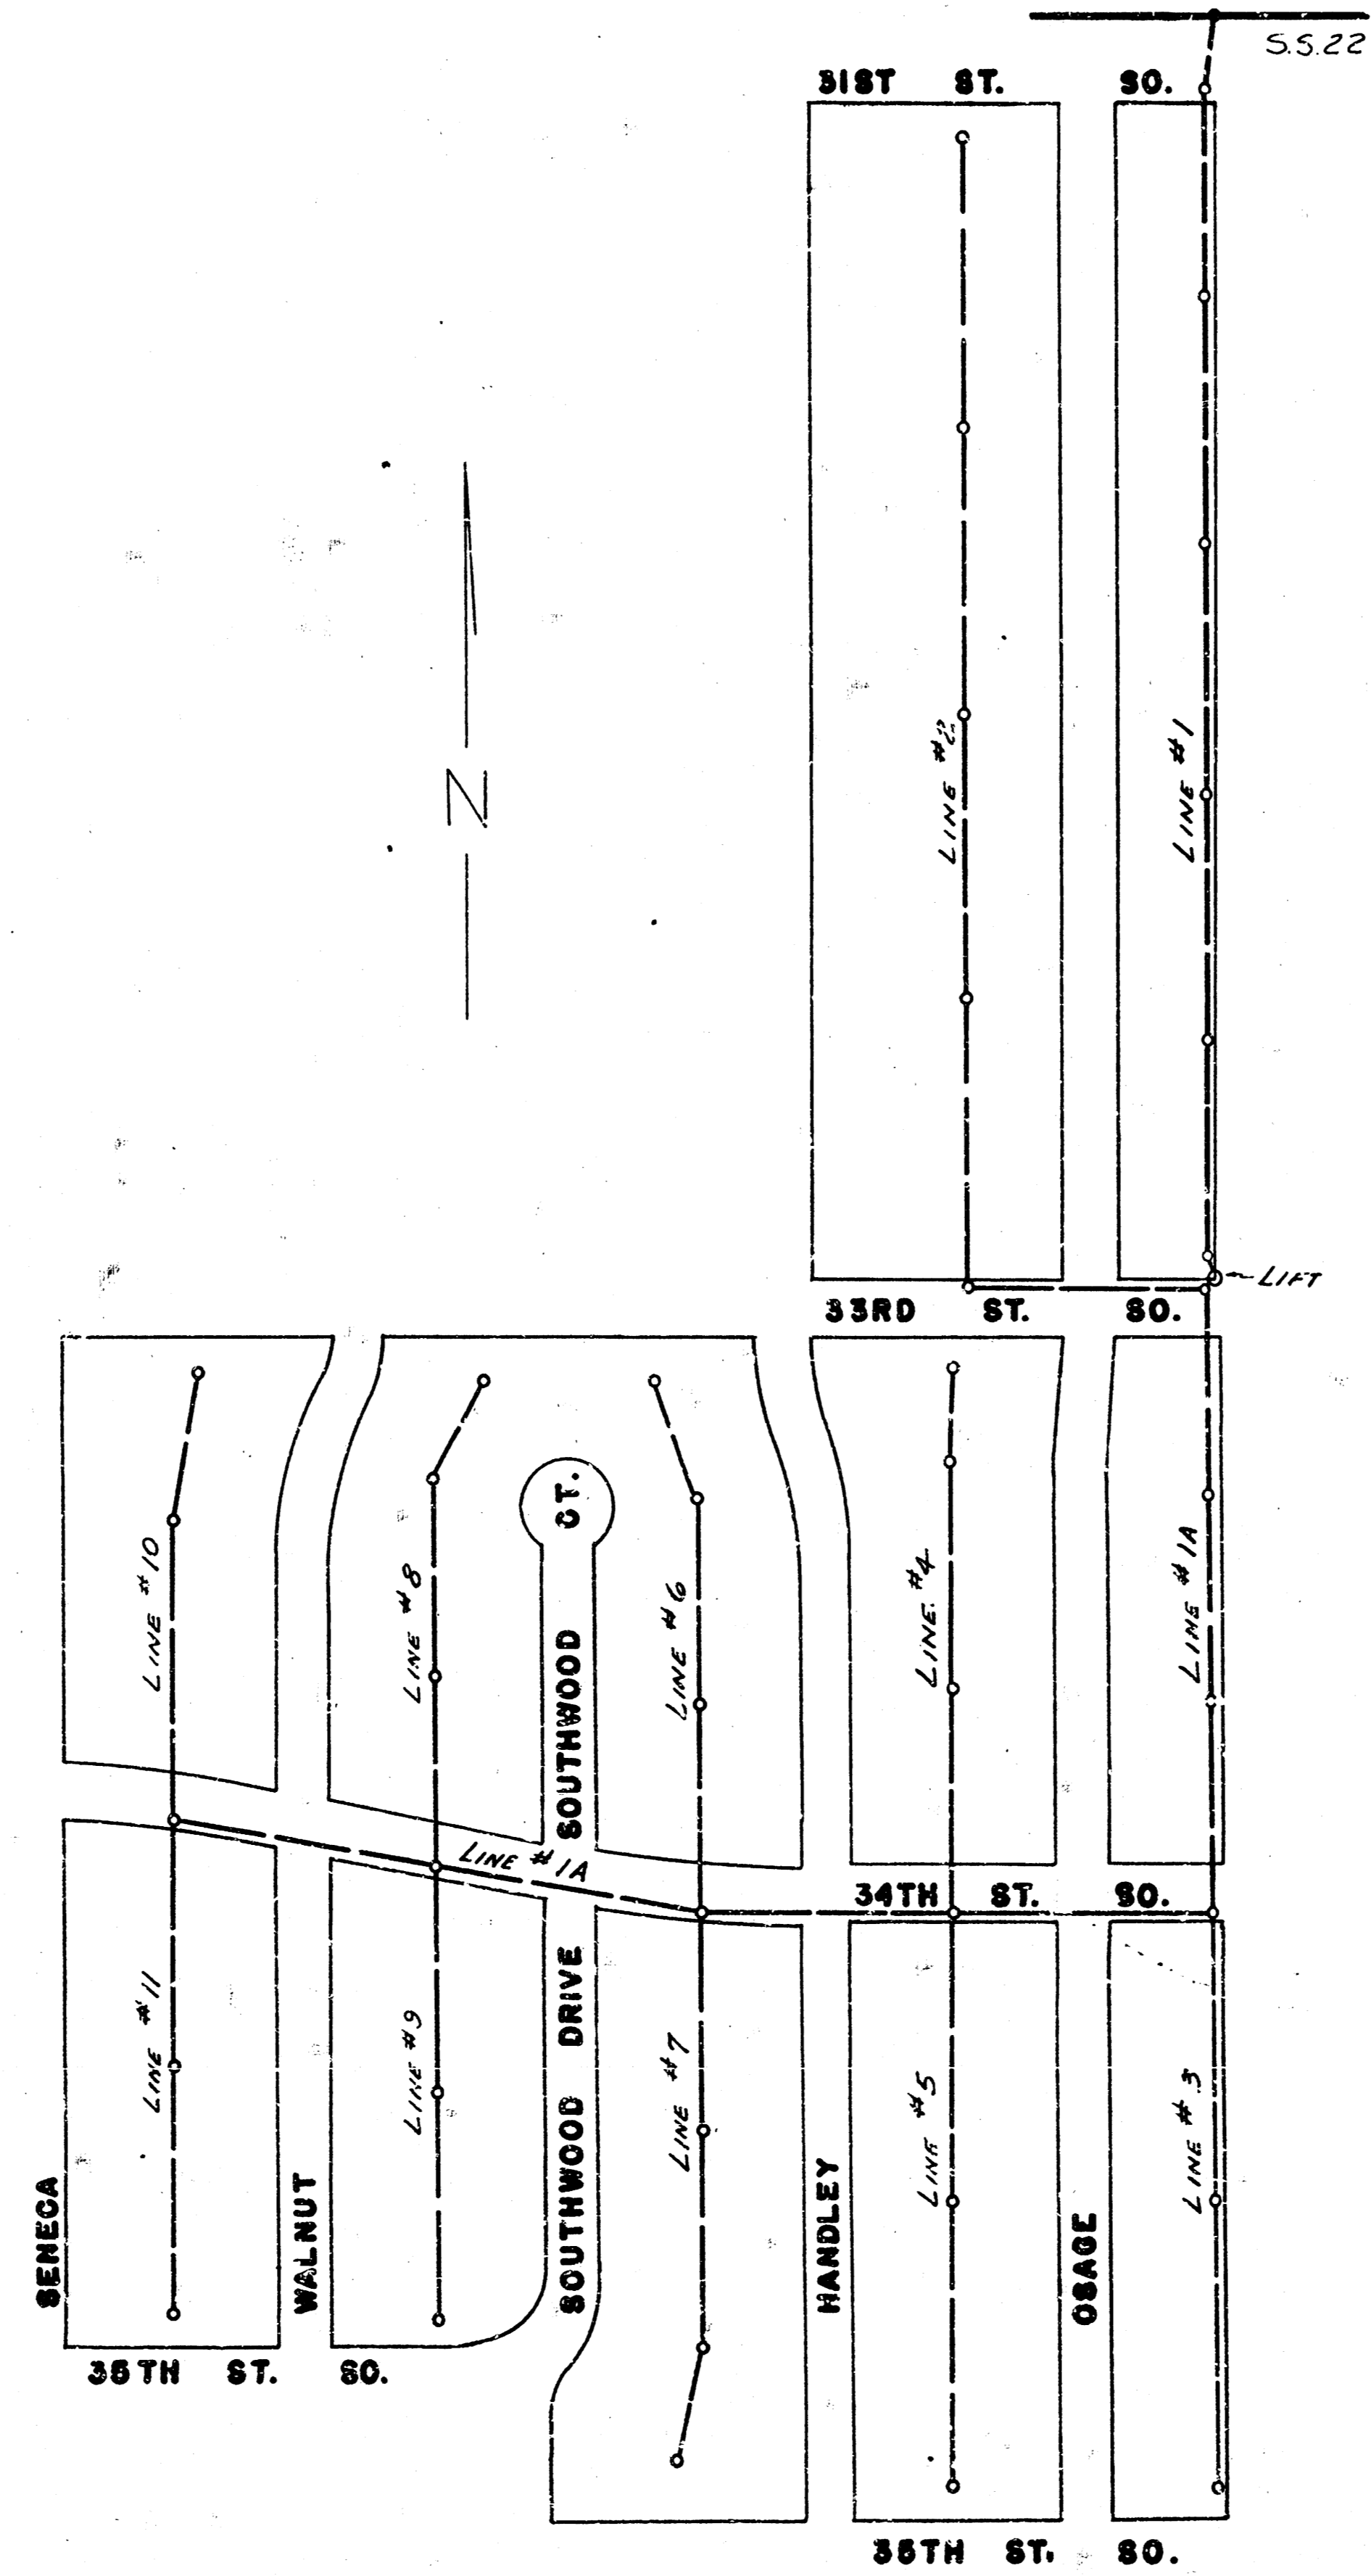


BENEFIT DISTRICT  
 LAT. 7 SANITARY SEWER NO. 22  
 CITY OF WICHITA, KANSAS  
 B.E. SMITH CITY ENGINEER PROJ. NO. C 24-62

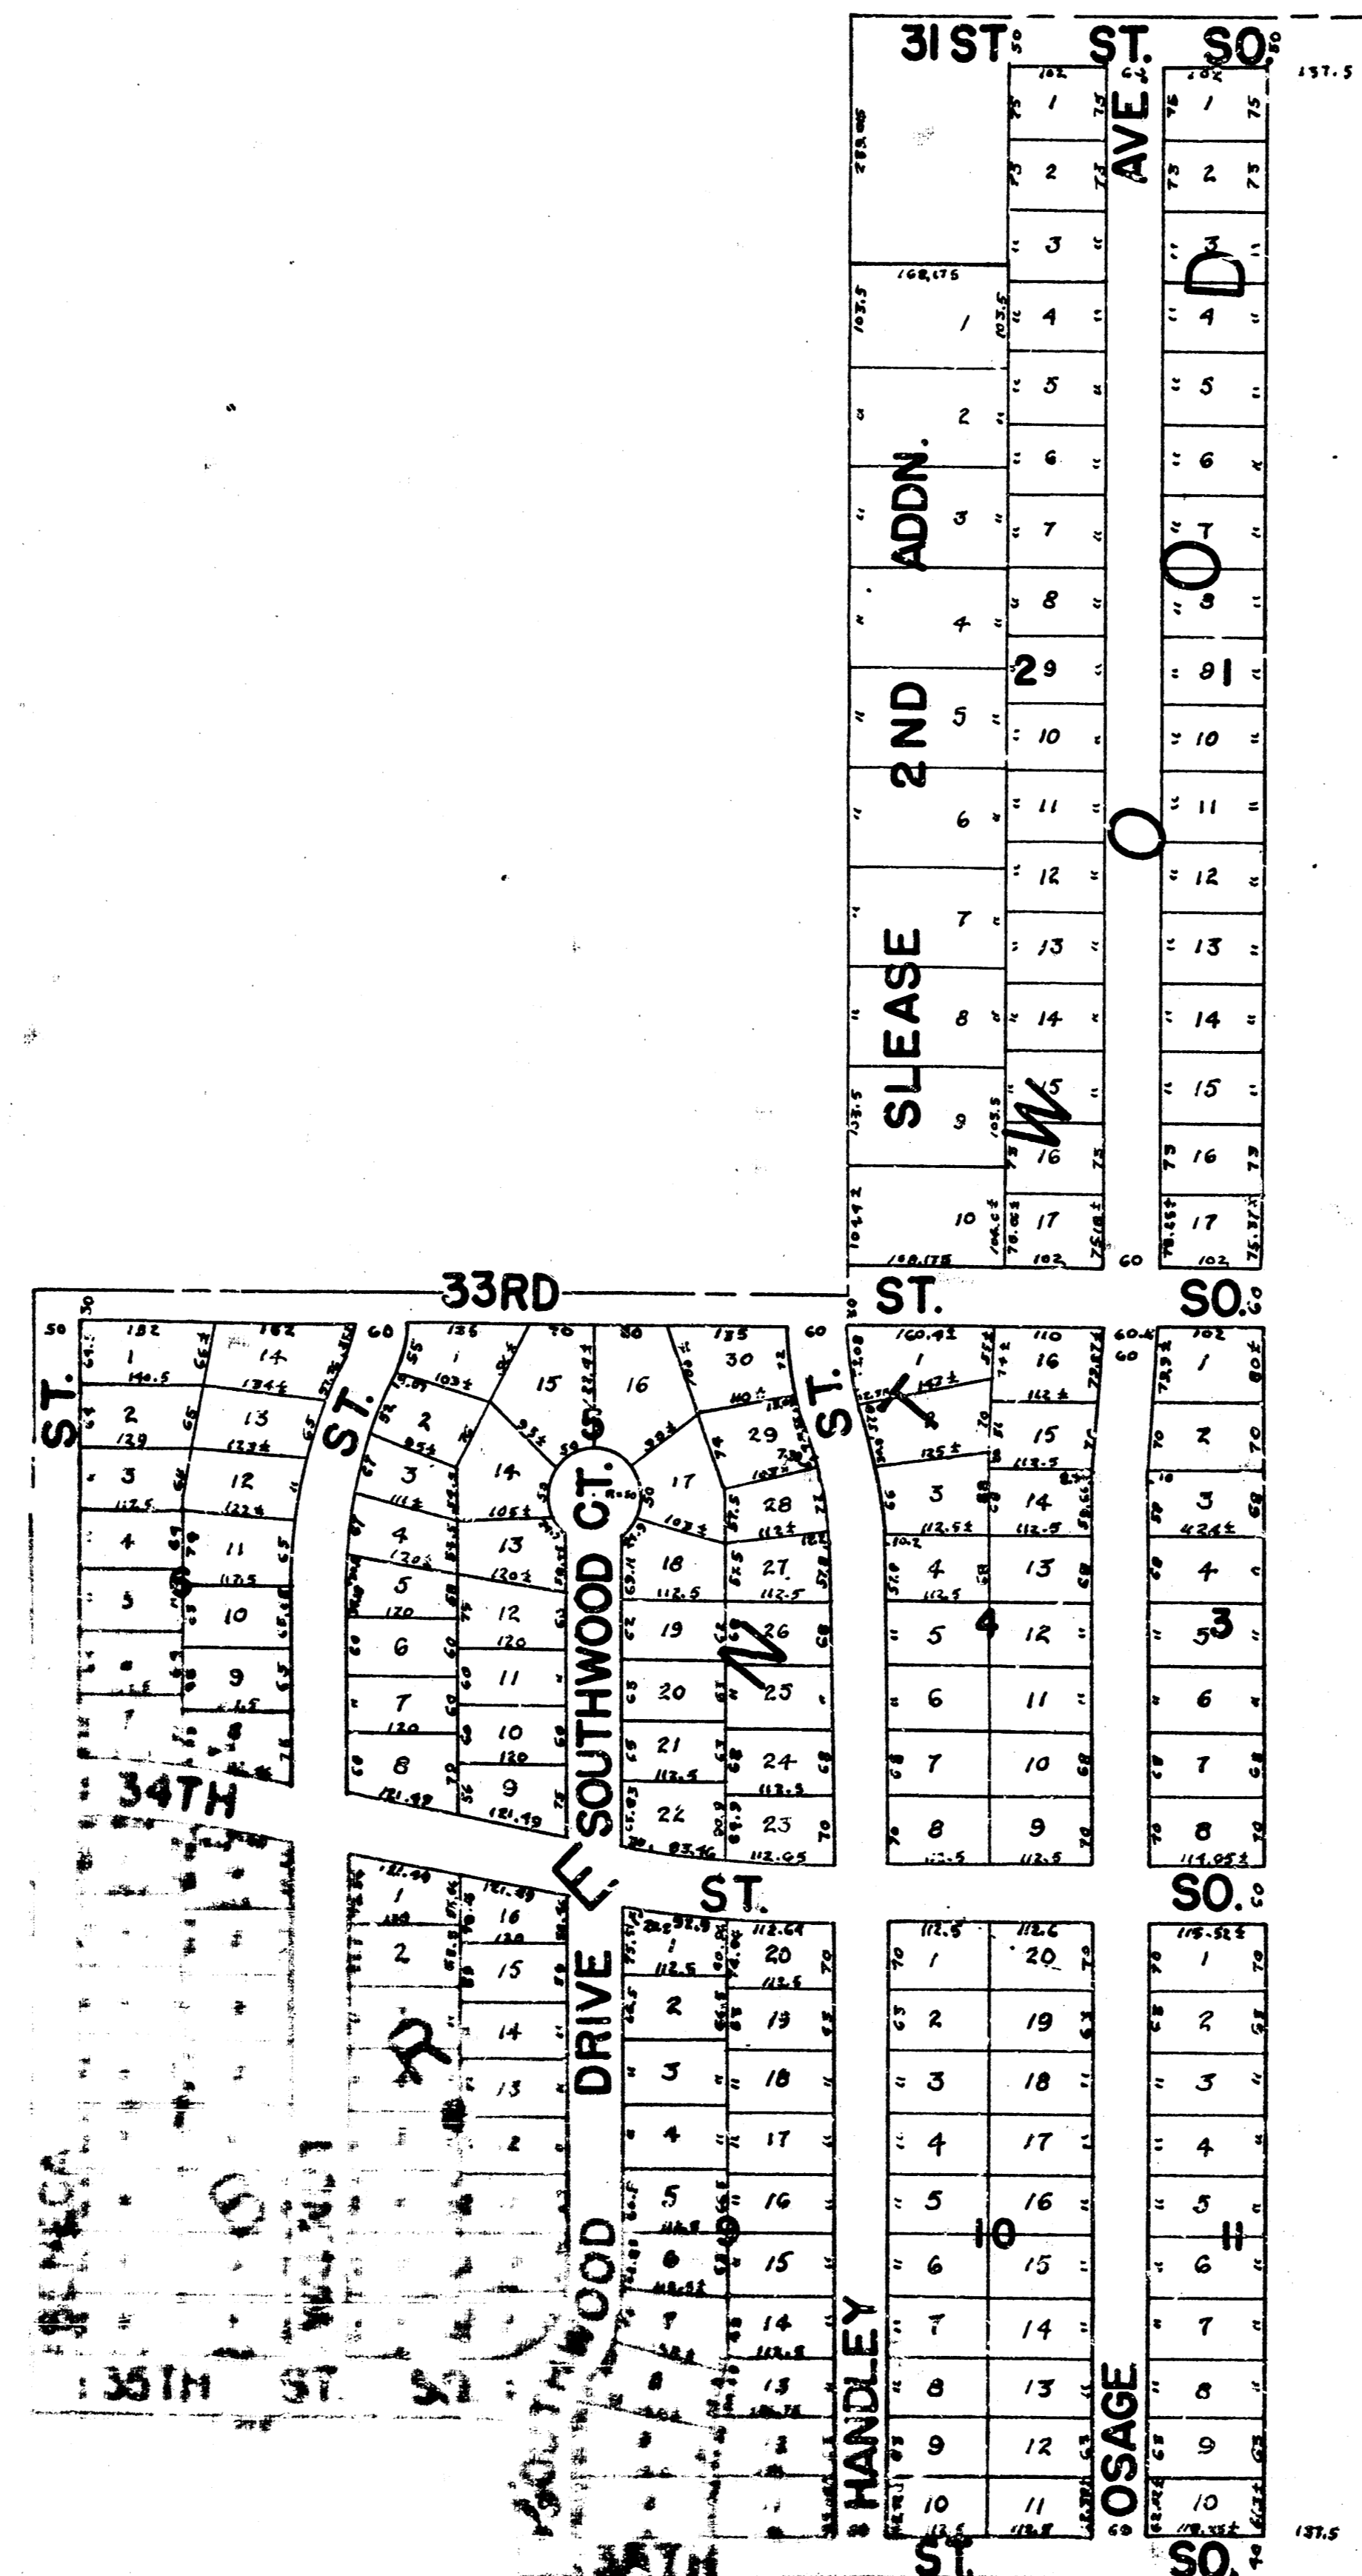


LAT. 7 S.S.22


SURVEY BY: G. E. HANCOCK  
 PLAN SHEETS  
 DATE: OCT 1954

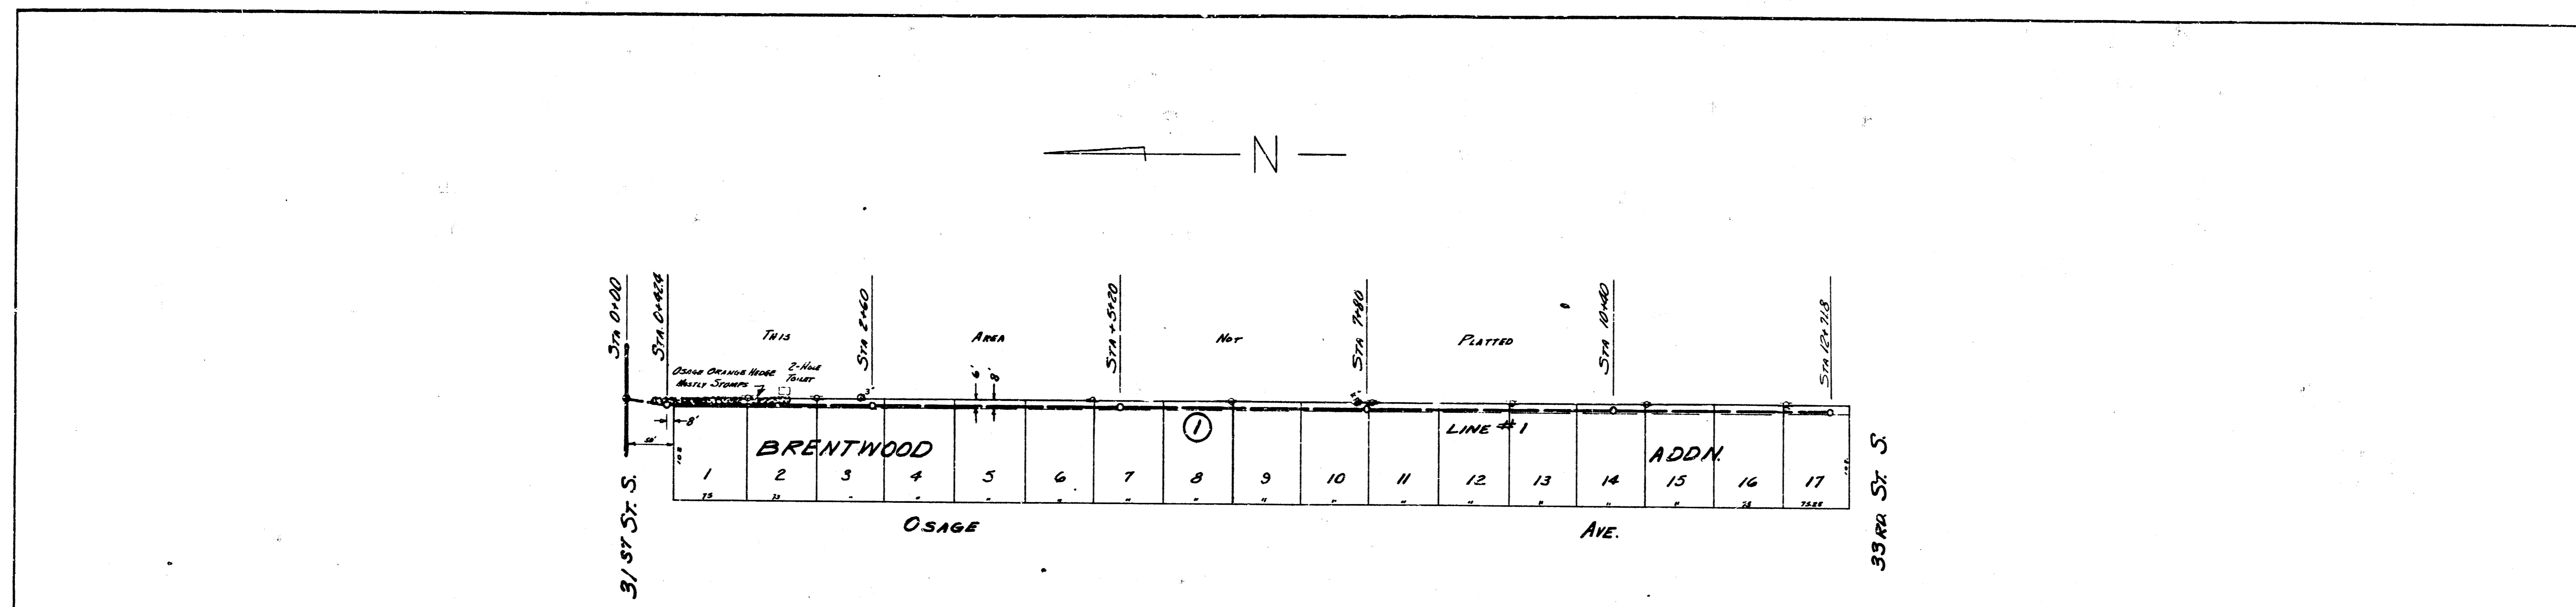

PLAN SCALE  
 1" = 80'  
 PROFILE SCALE  
 1" = 80' HOR. 1" = 4' VERT.

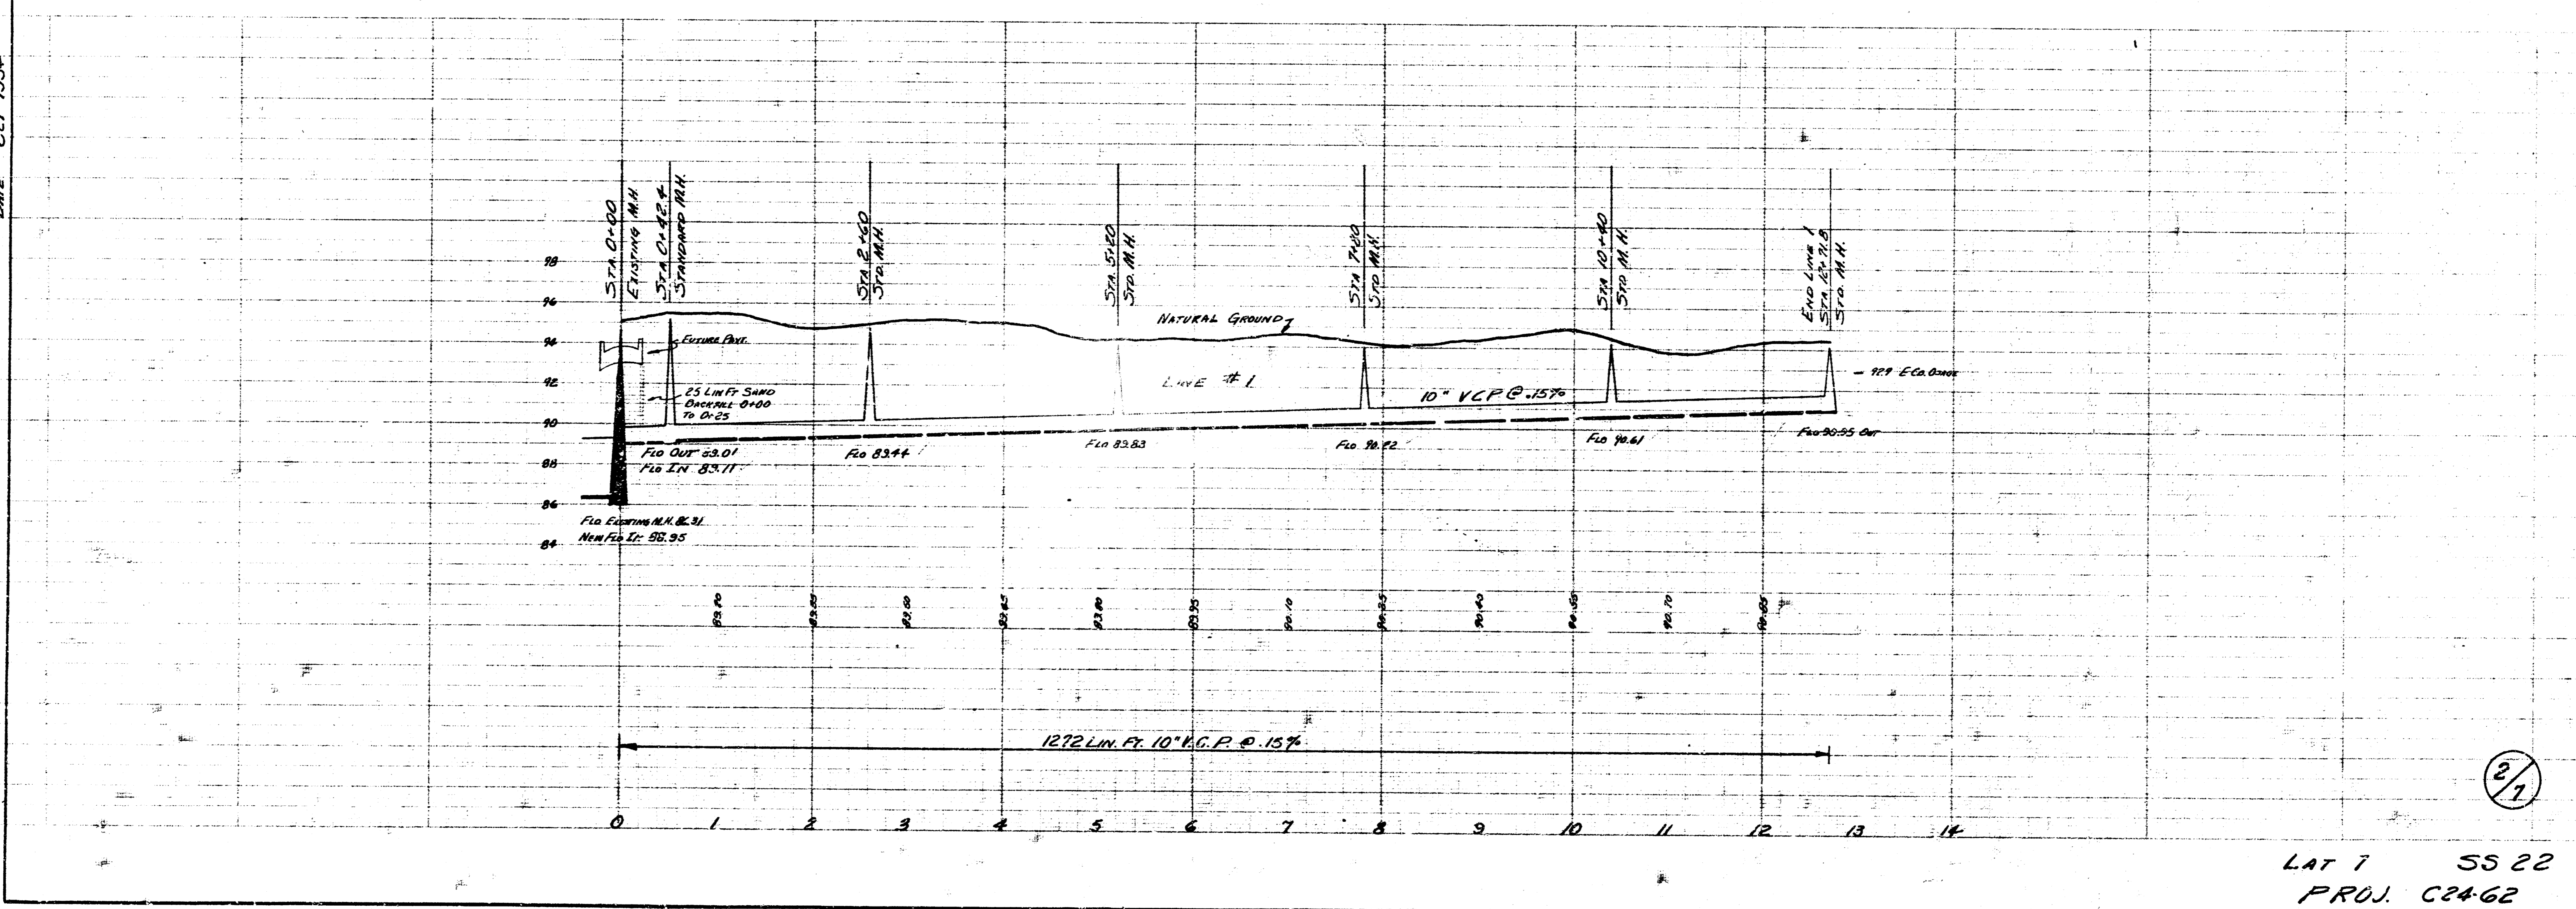


2/1  
 LAT 7 SS 22  
 PROJ. C24-62

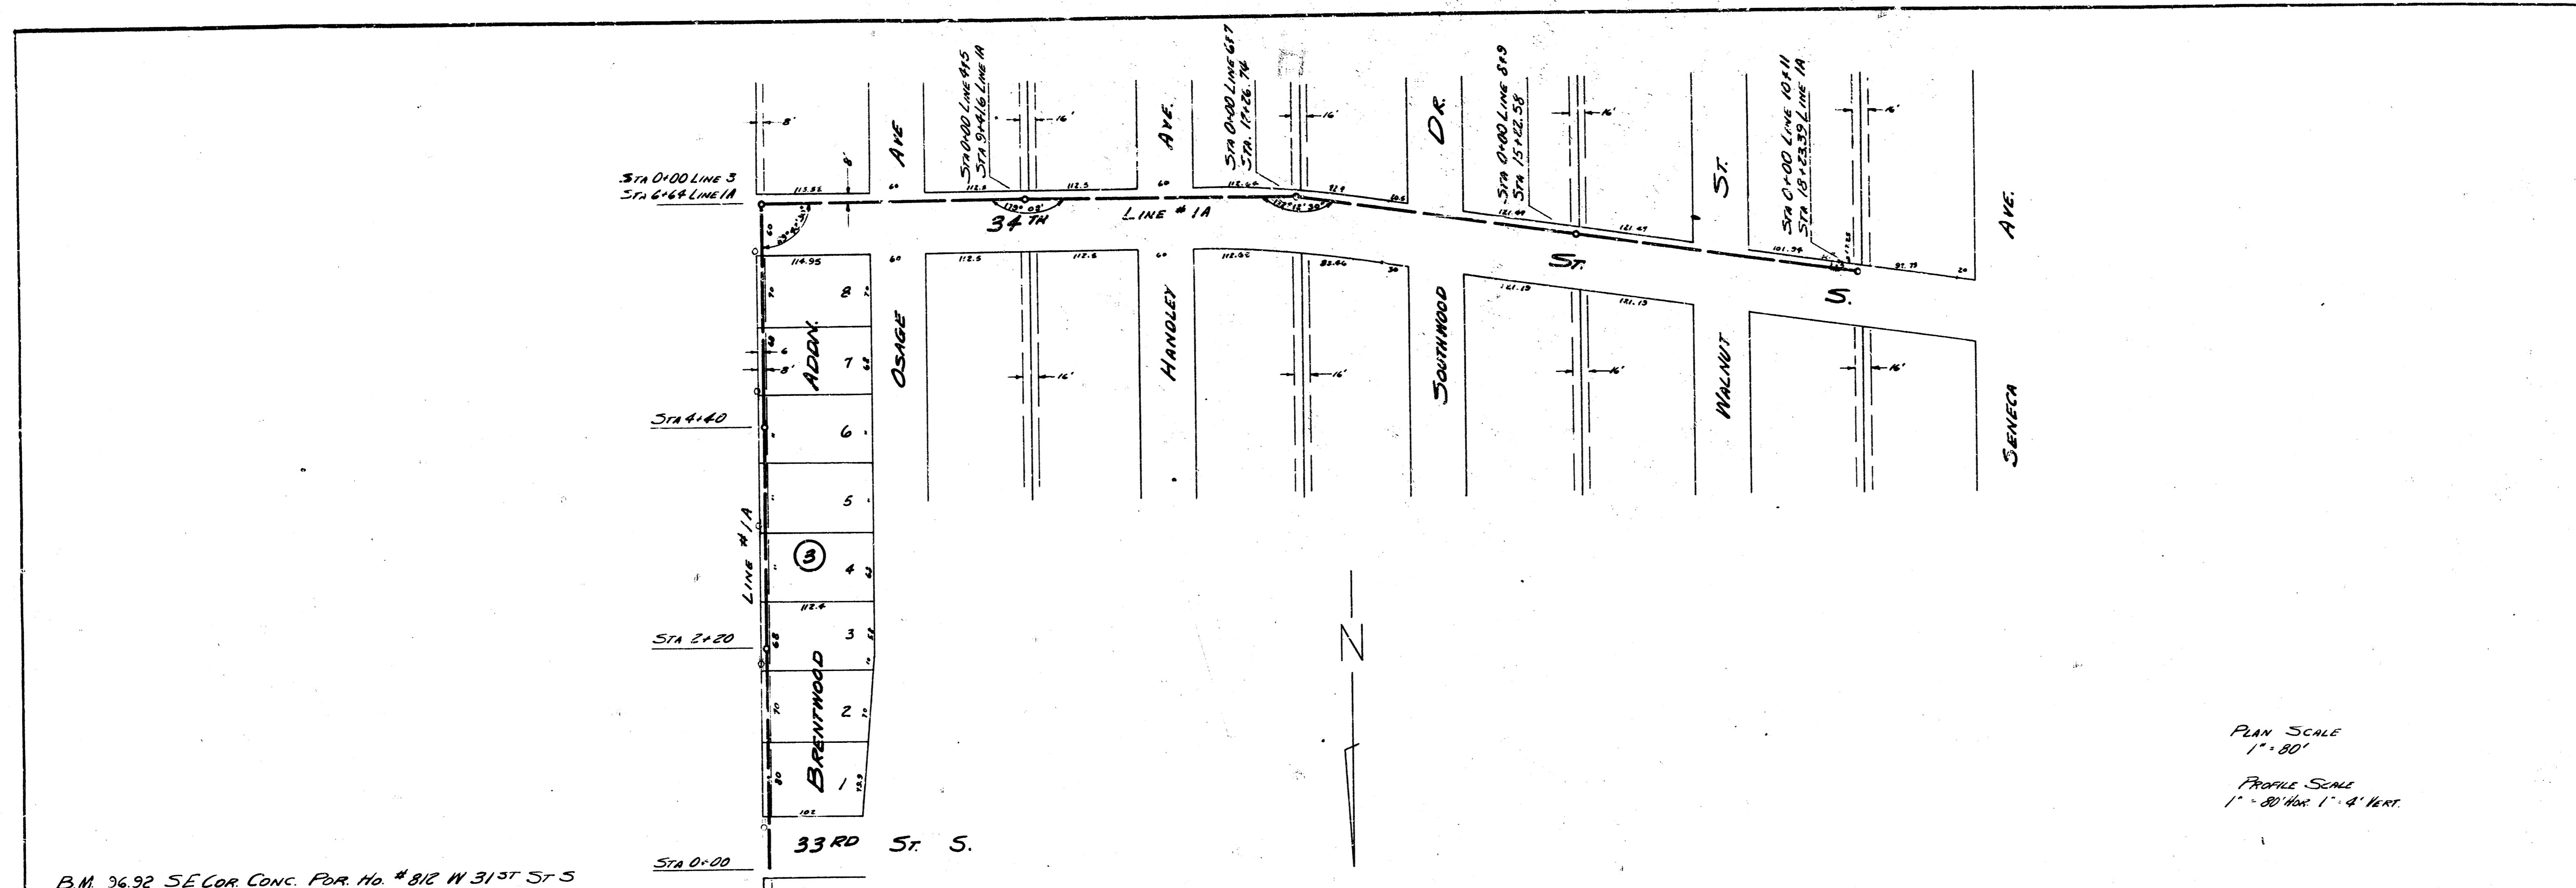



PLAN SCALE  
1" = 80'  
PROFILE SCALE  
1" = 20' Vert 1" = 4' Hor

B.M. 96.92 SE COR. CONC. FOR. HO. # 812 W 31ST ST S  
B.M. 94.615 NW COR. CONC. FOR. HO. SE COR. HANDLEY # 3475 ST S

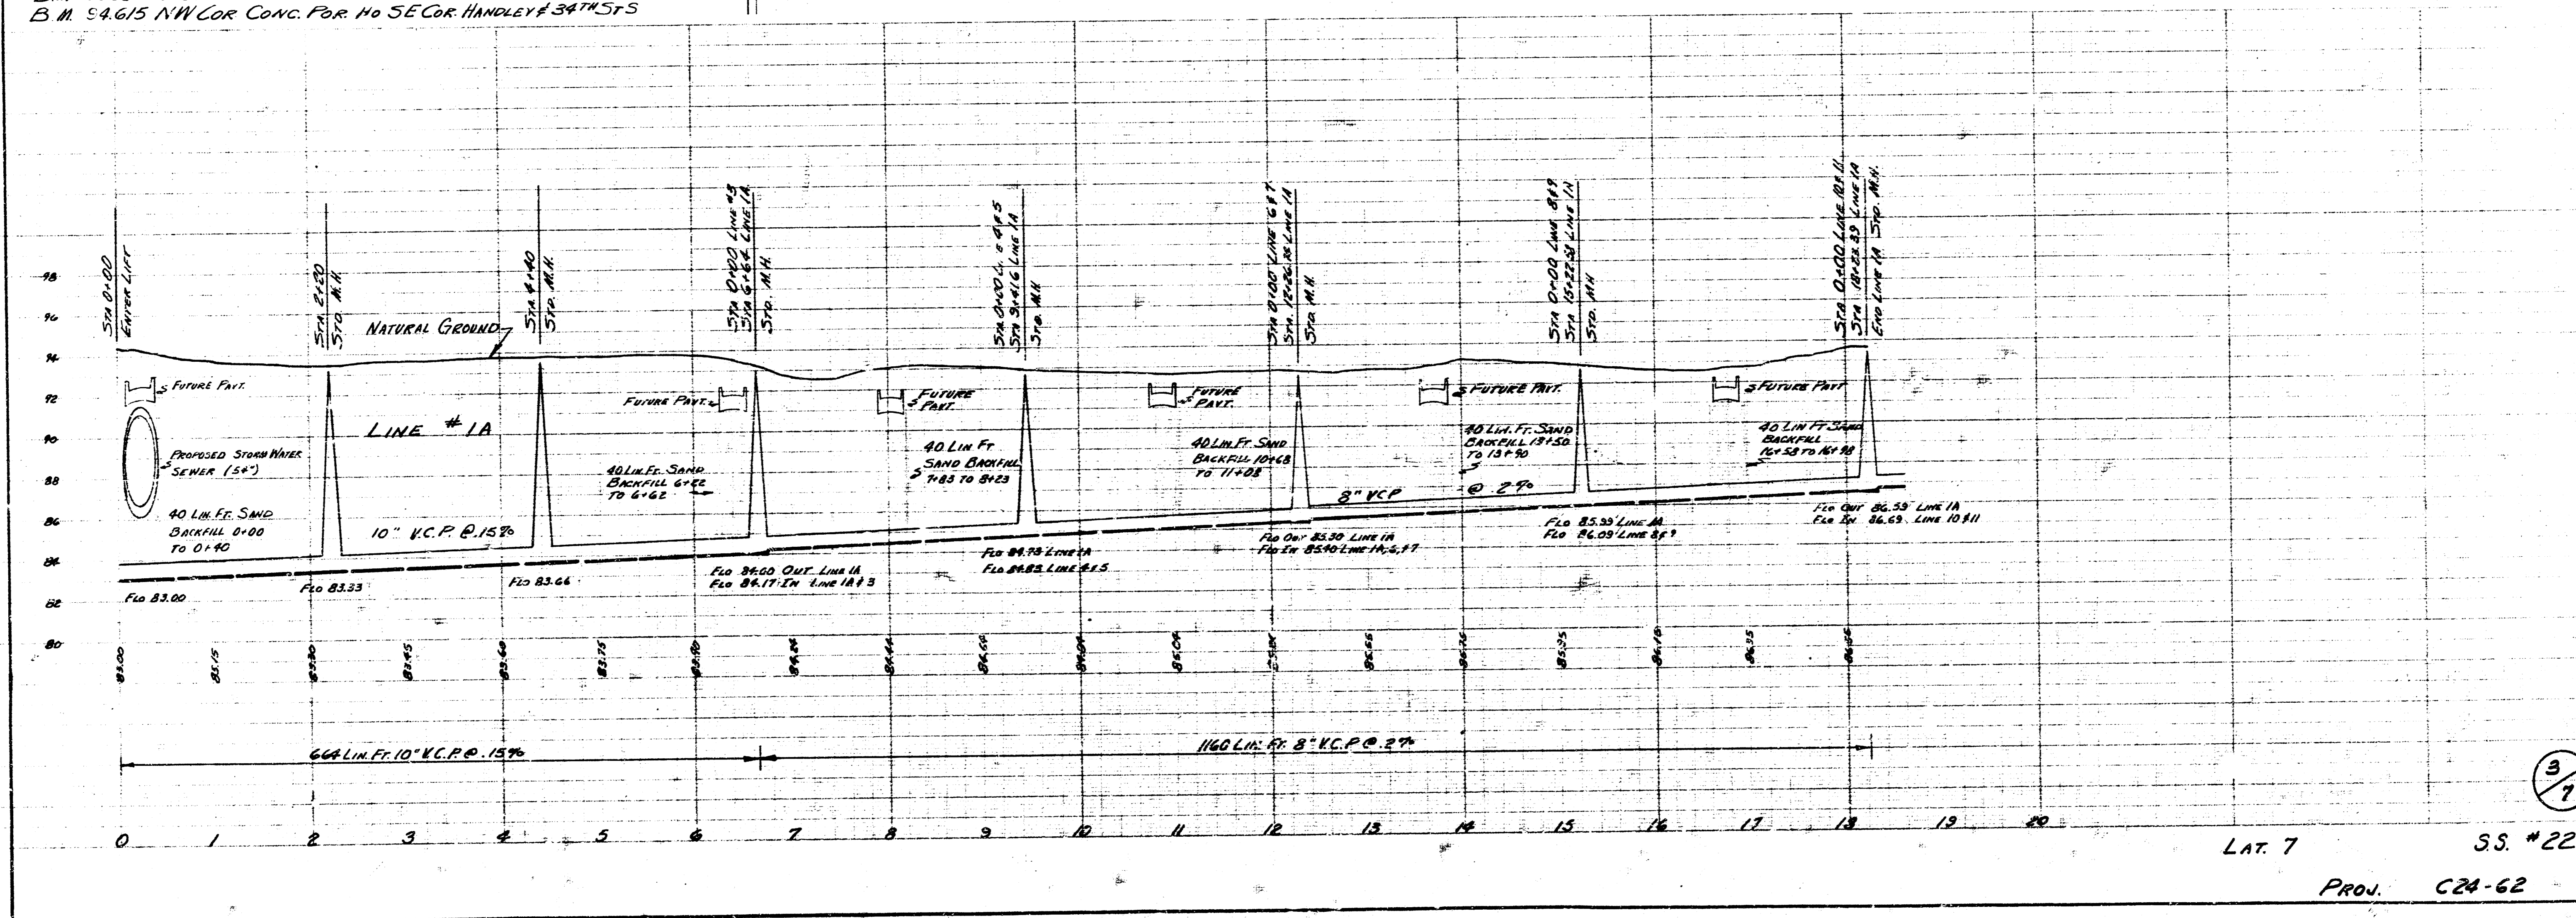


3/1

LAT. 7  
S.S. #22  
PROJ. C2A-62

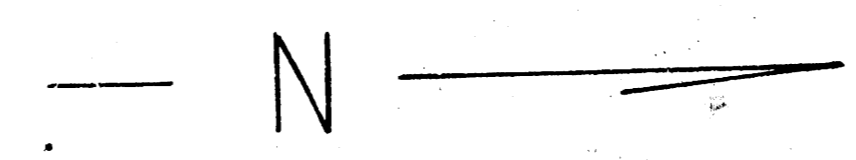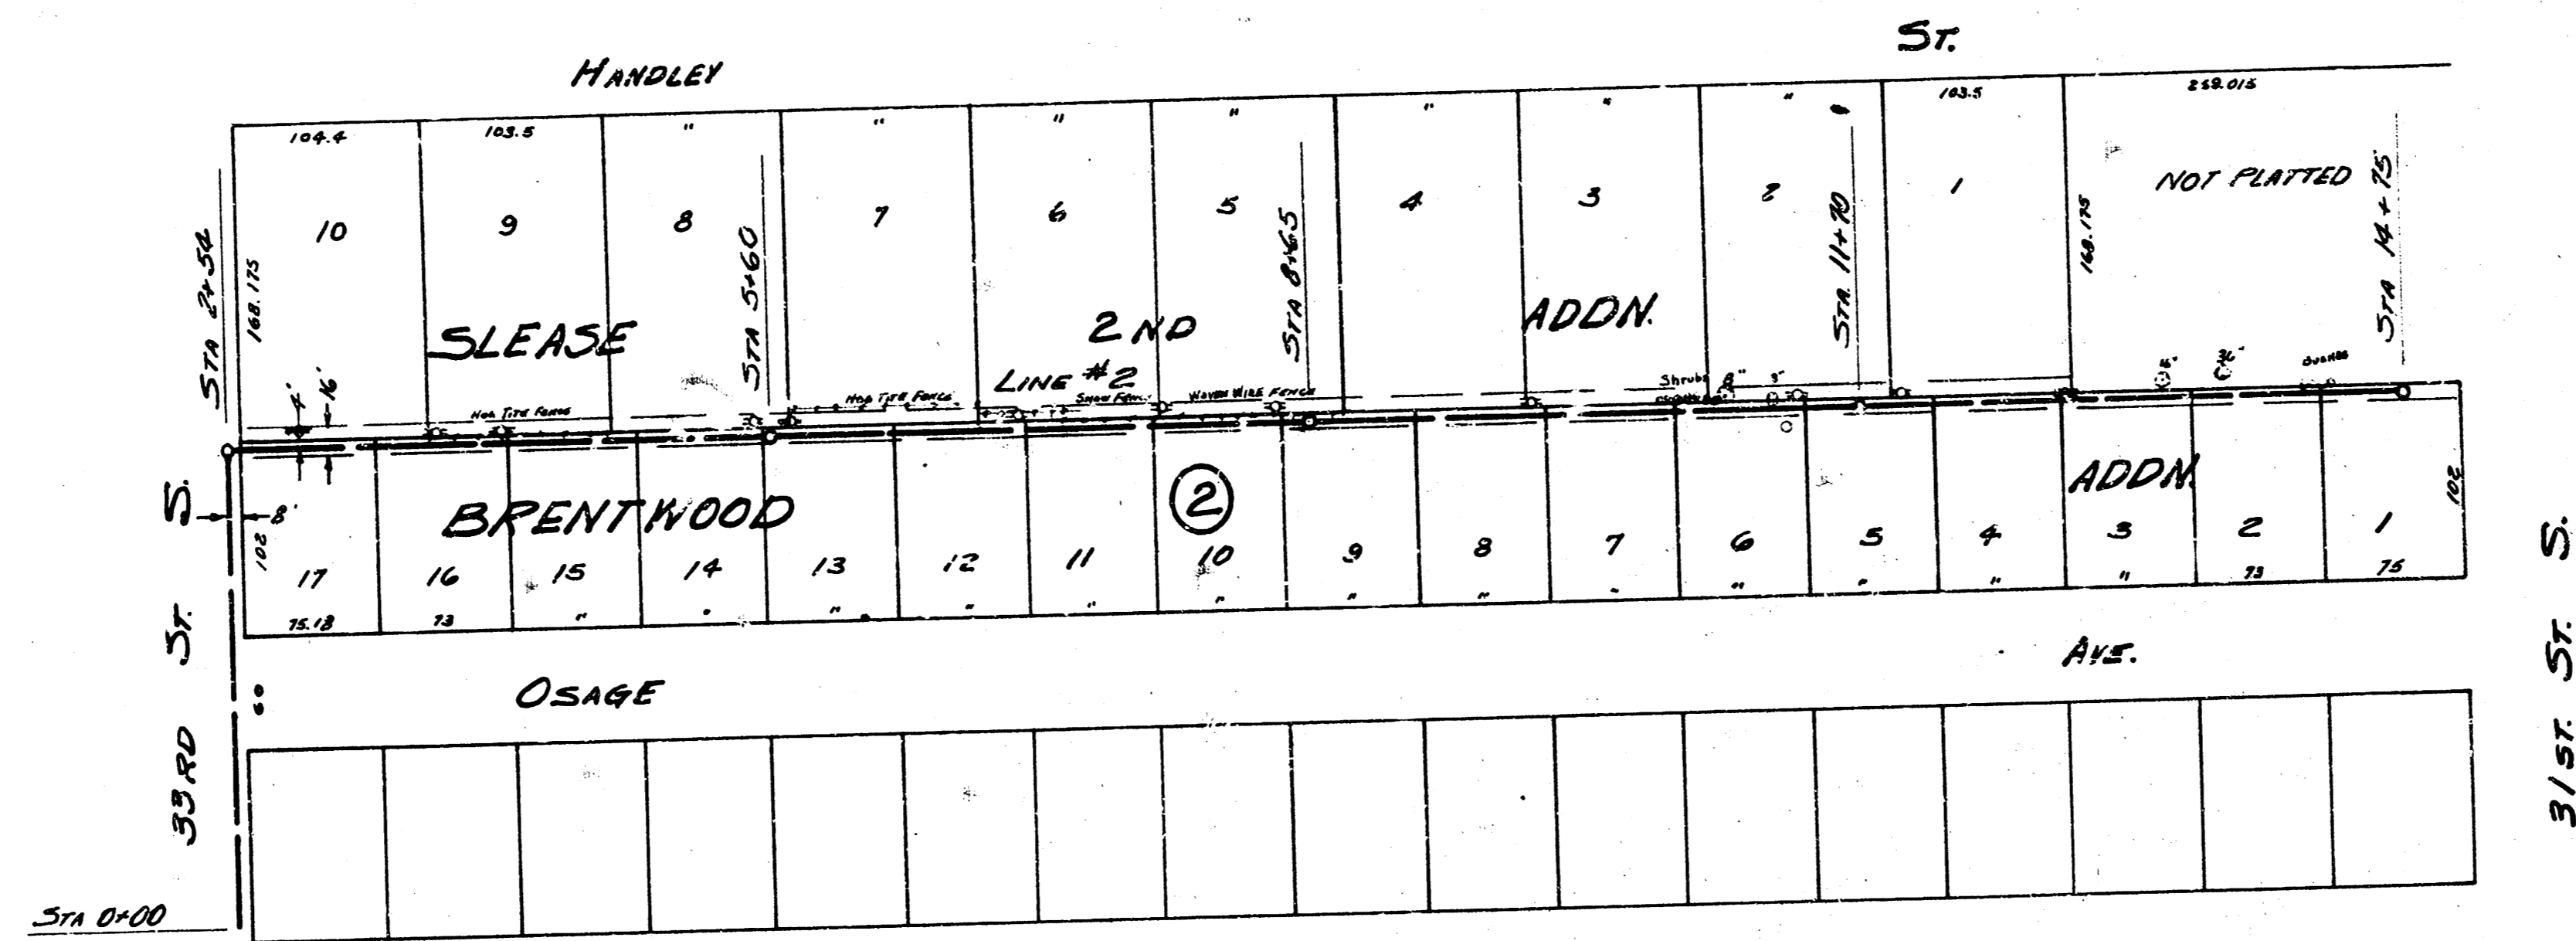


PLAN SCALE  
1" = 80'

PROFILE SCALE  
1" = 80' HOR. 1" = 4' VERT.

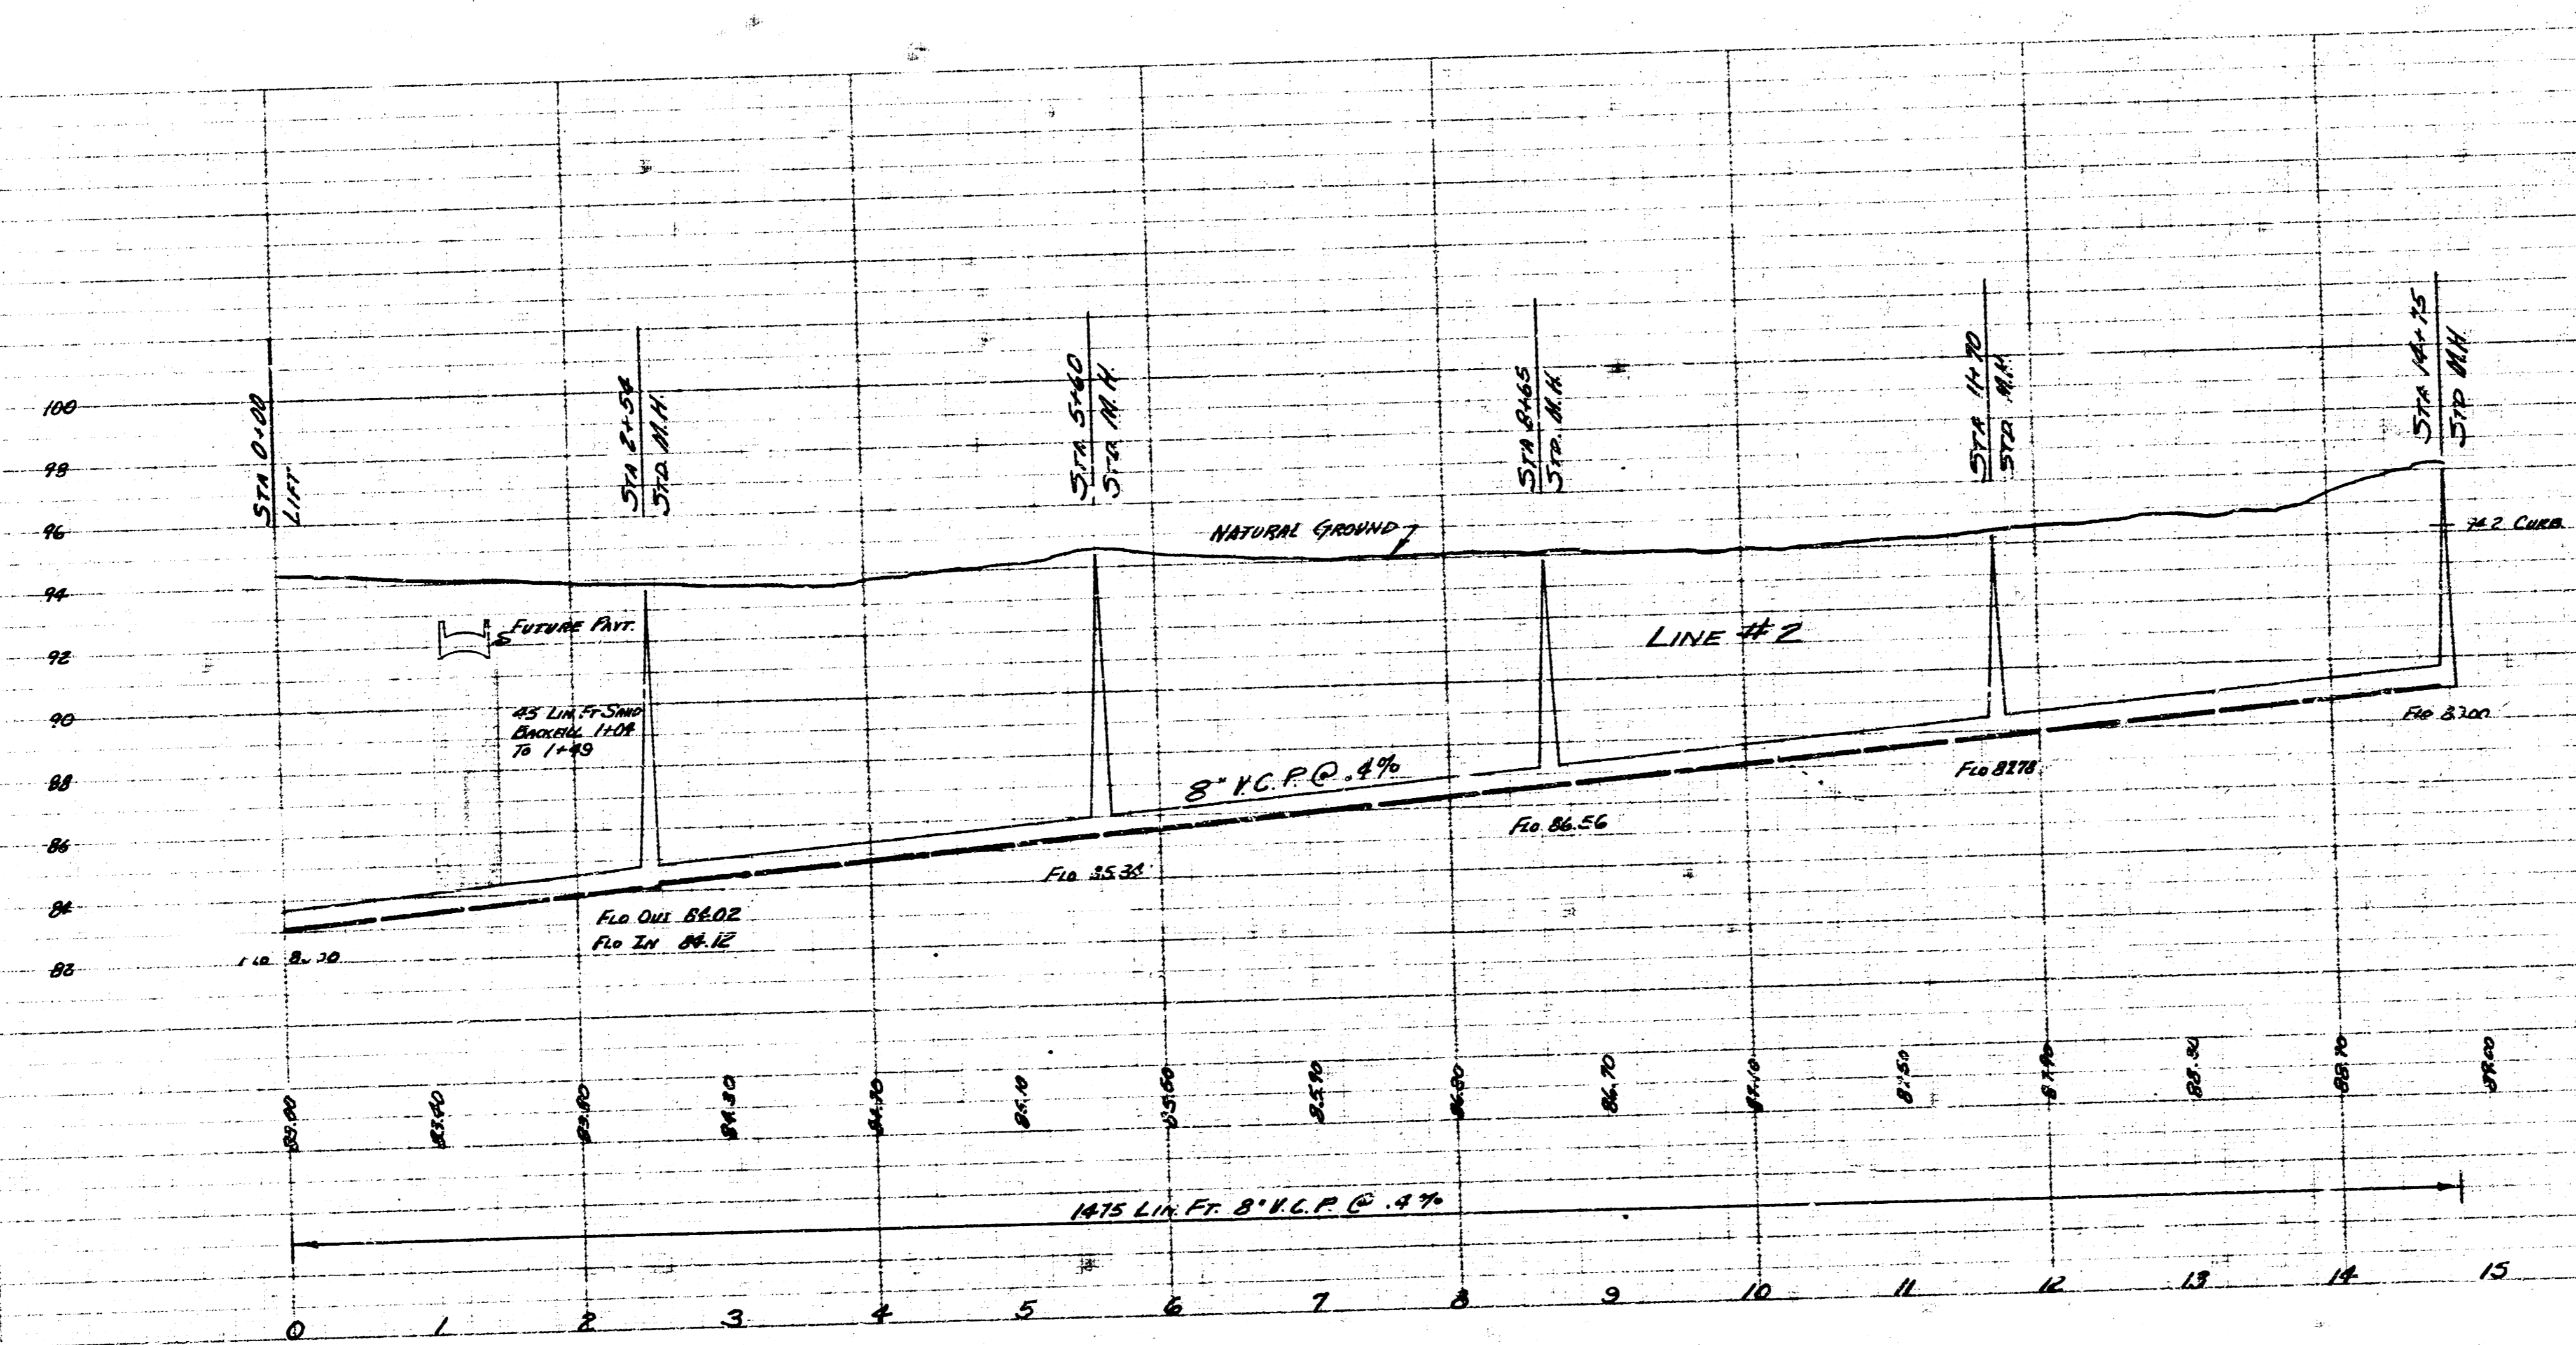


4/1




L.A.T. 7 S.S. 22  
PROJ. C24-62

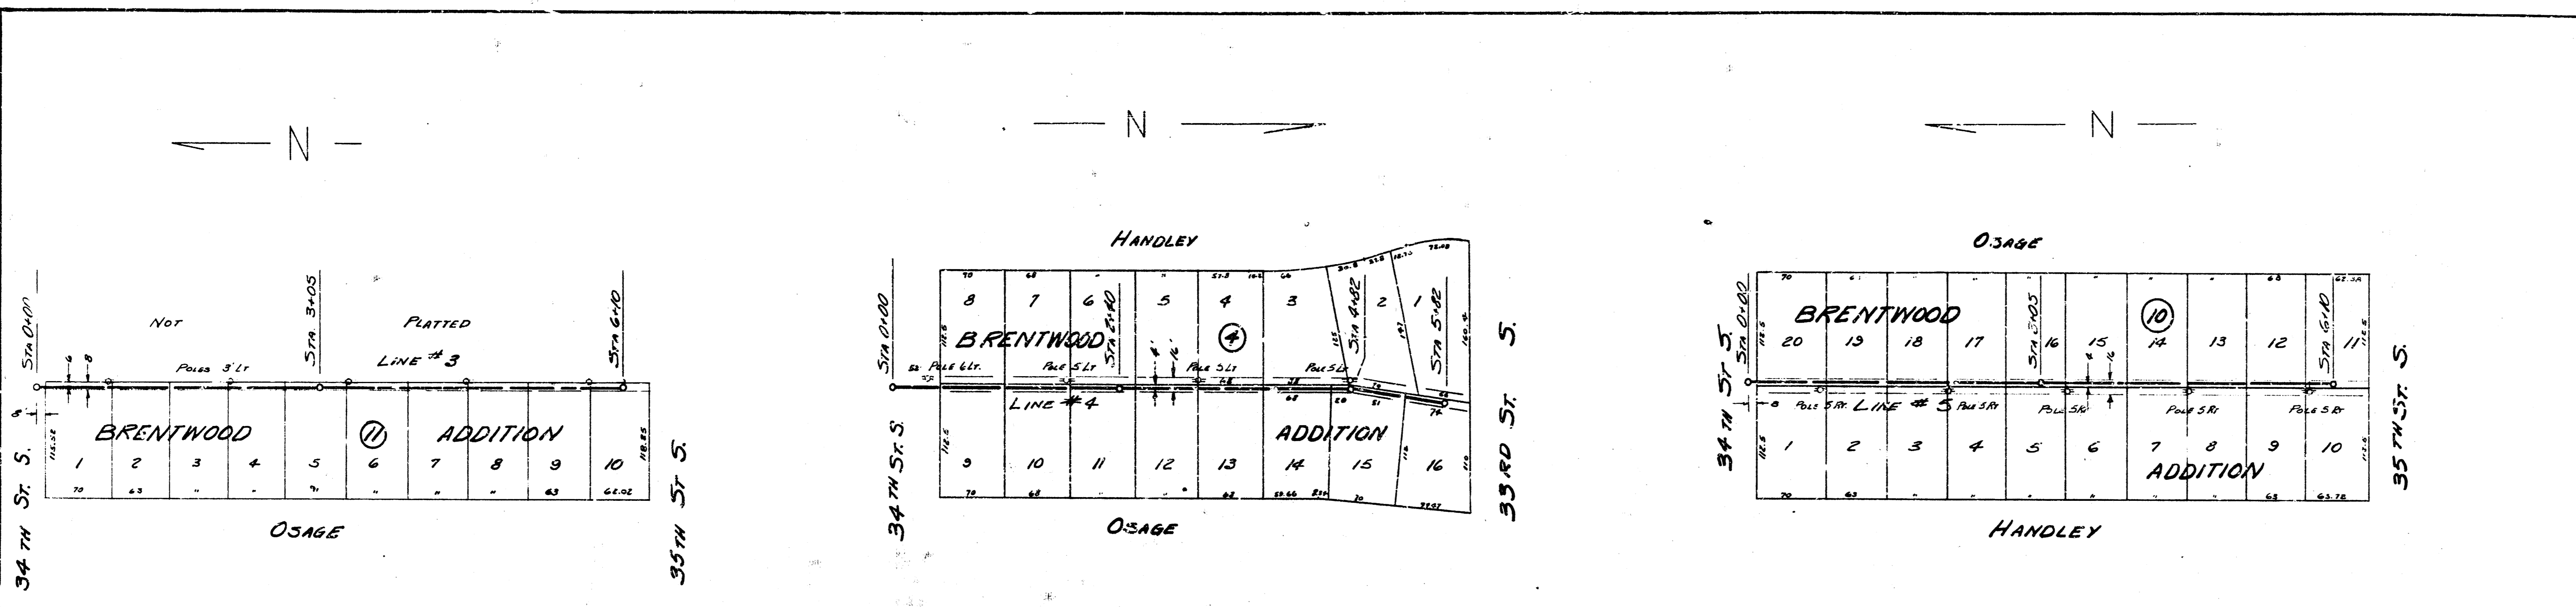




PLAN SCALE  
1" = 80'

PROFILE SCALE  
1" = 80' Hor. 1" = 4' Vert.



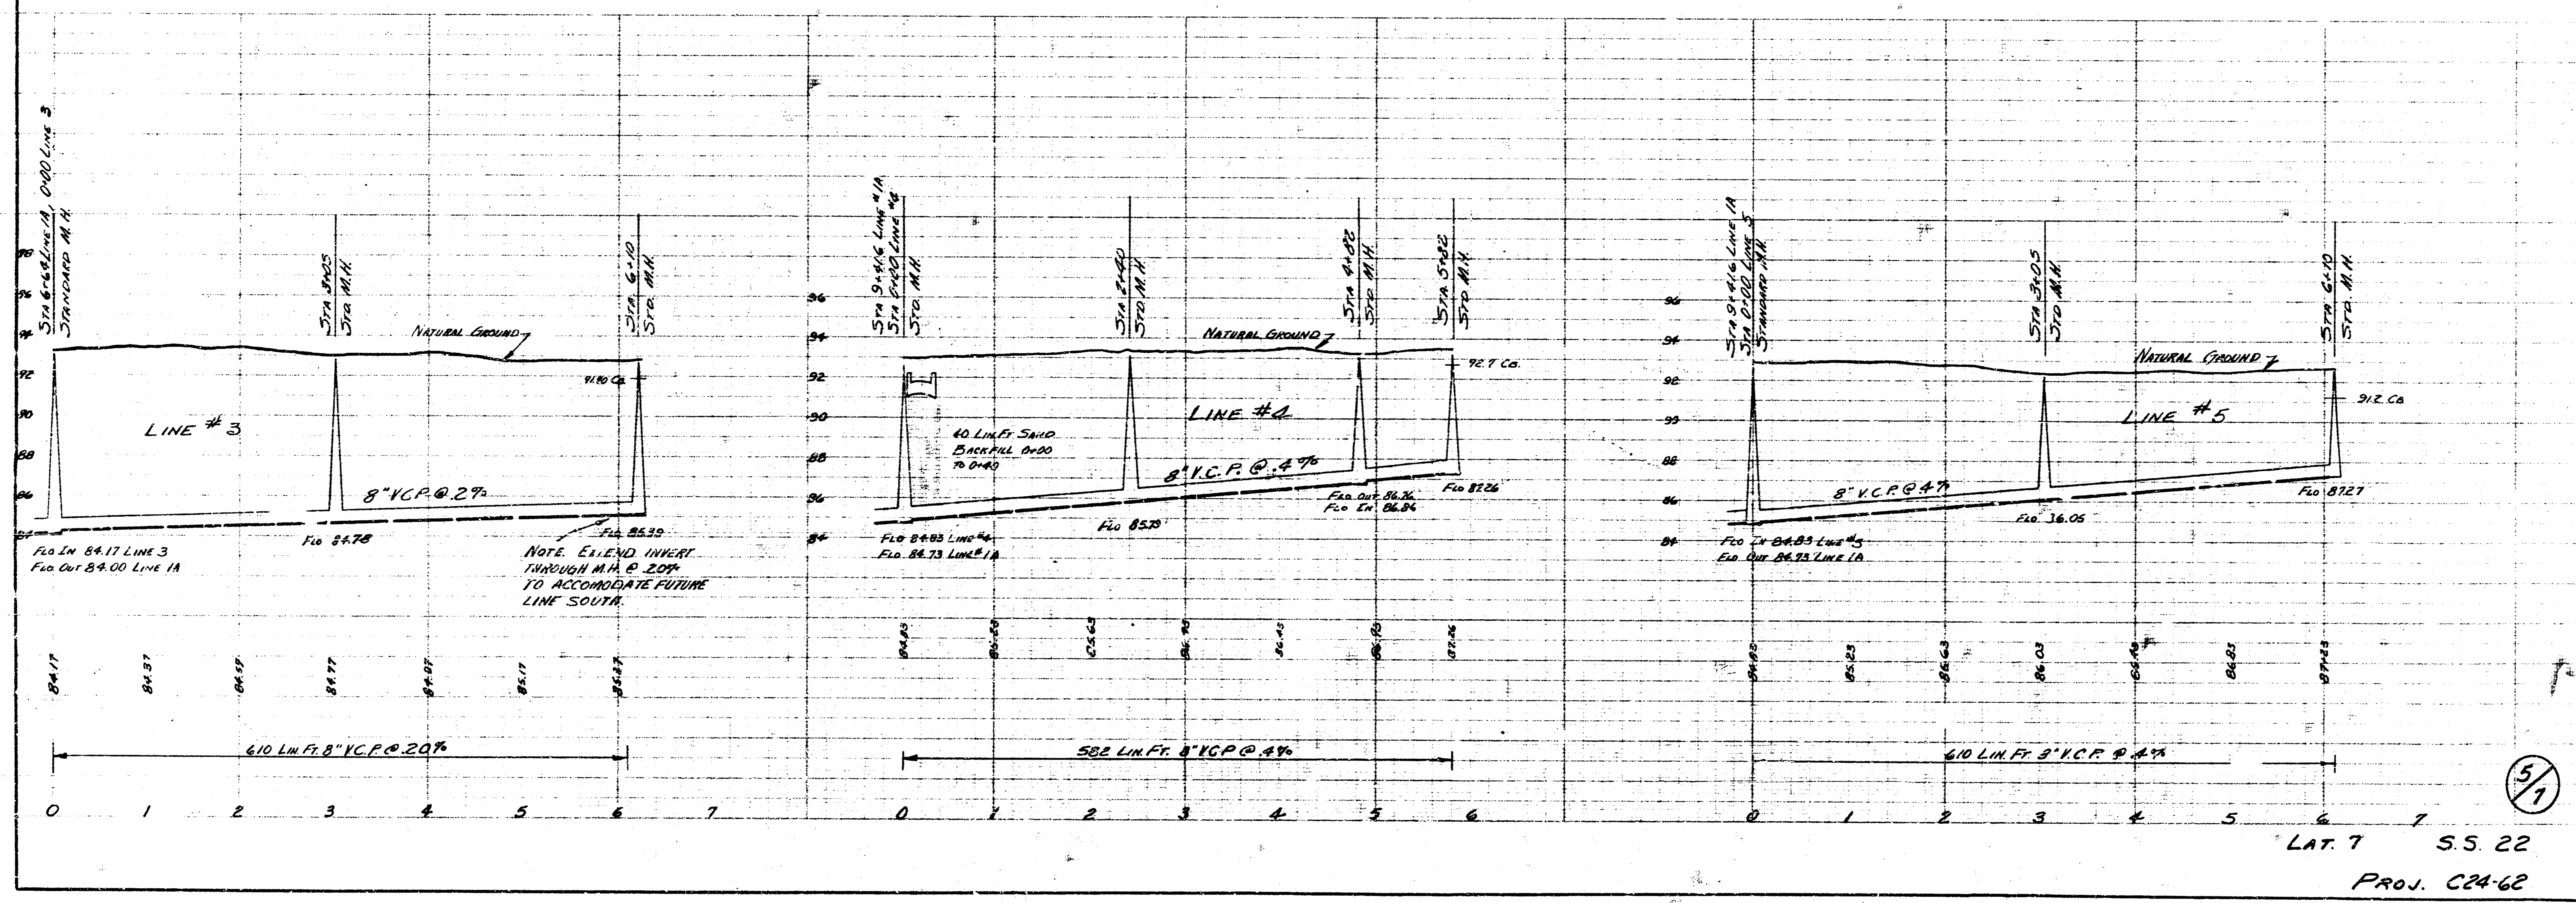


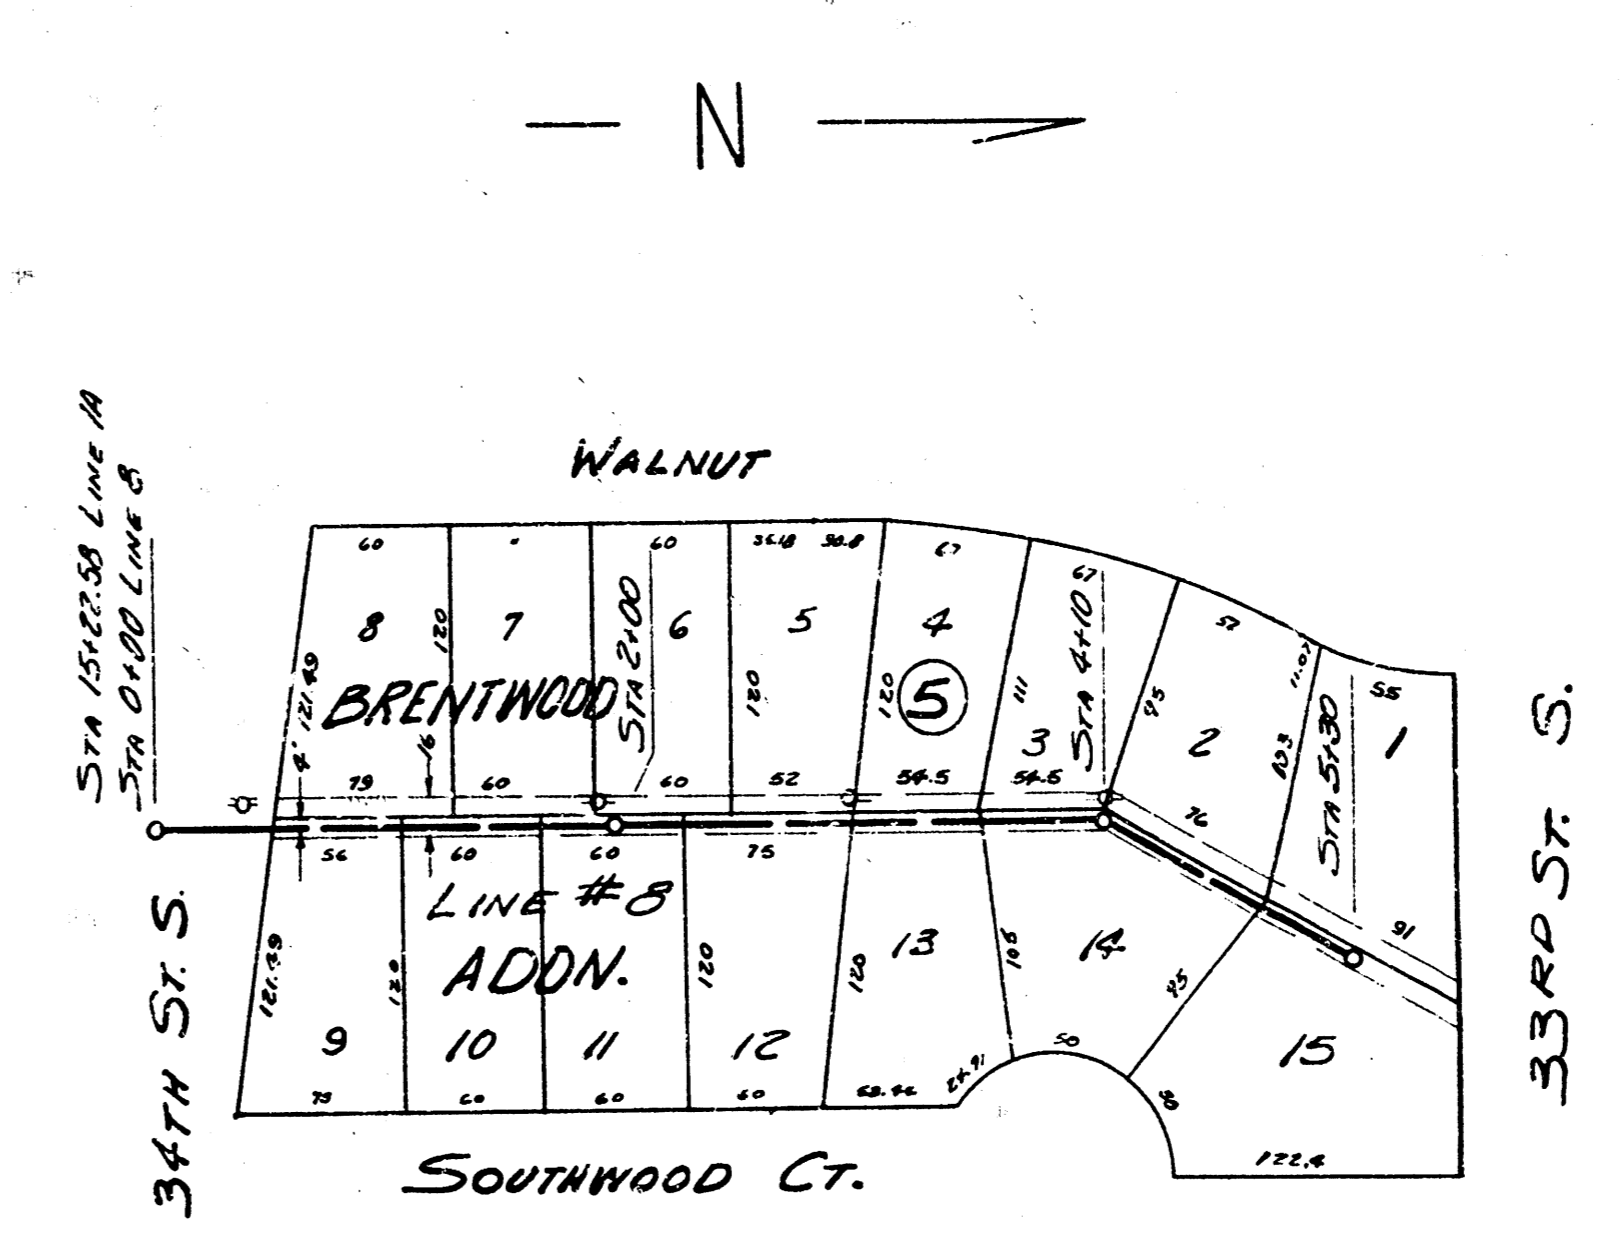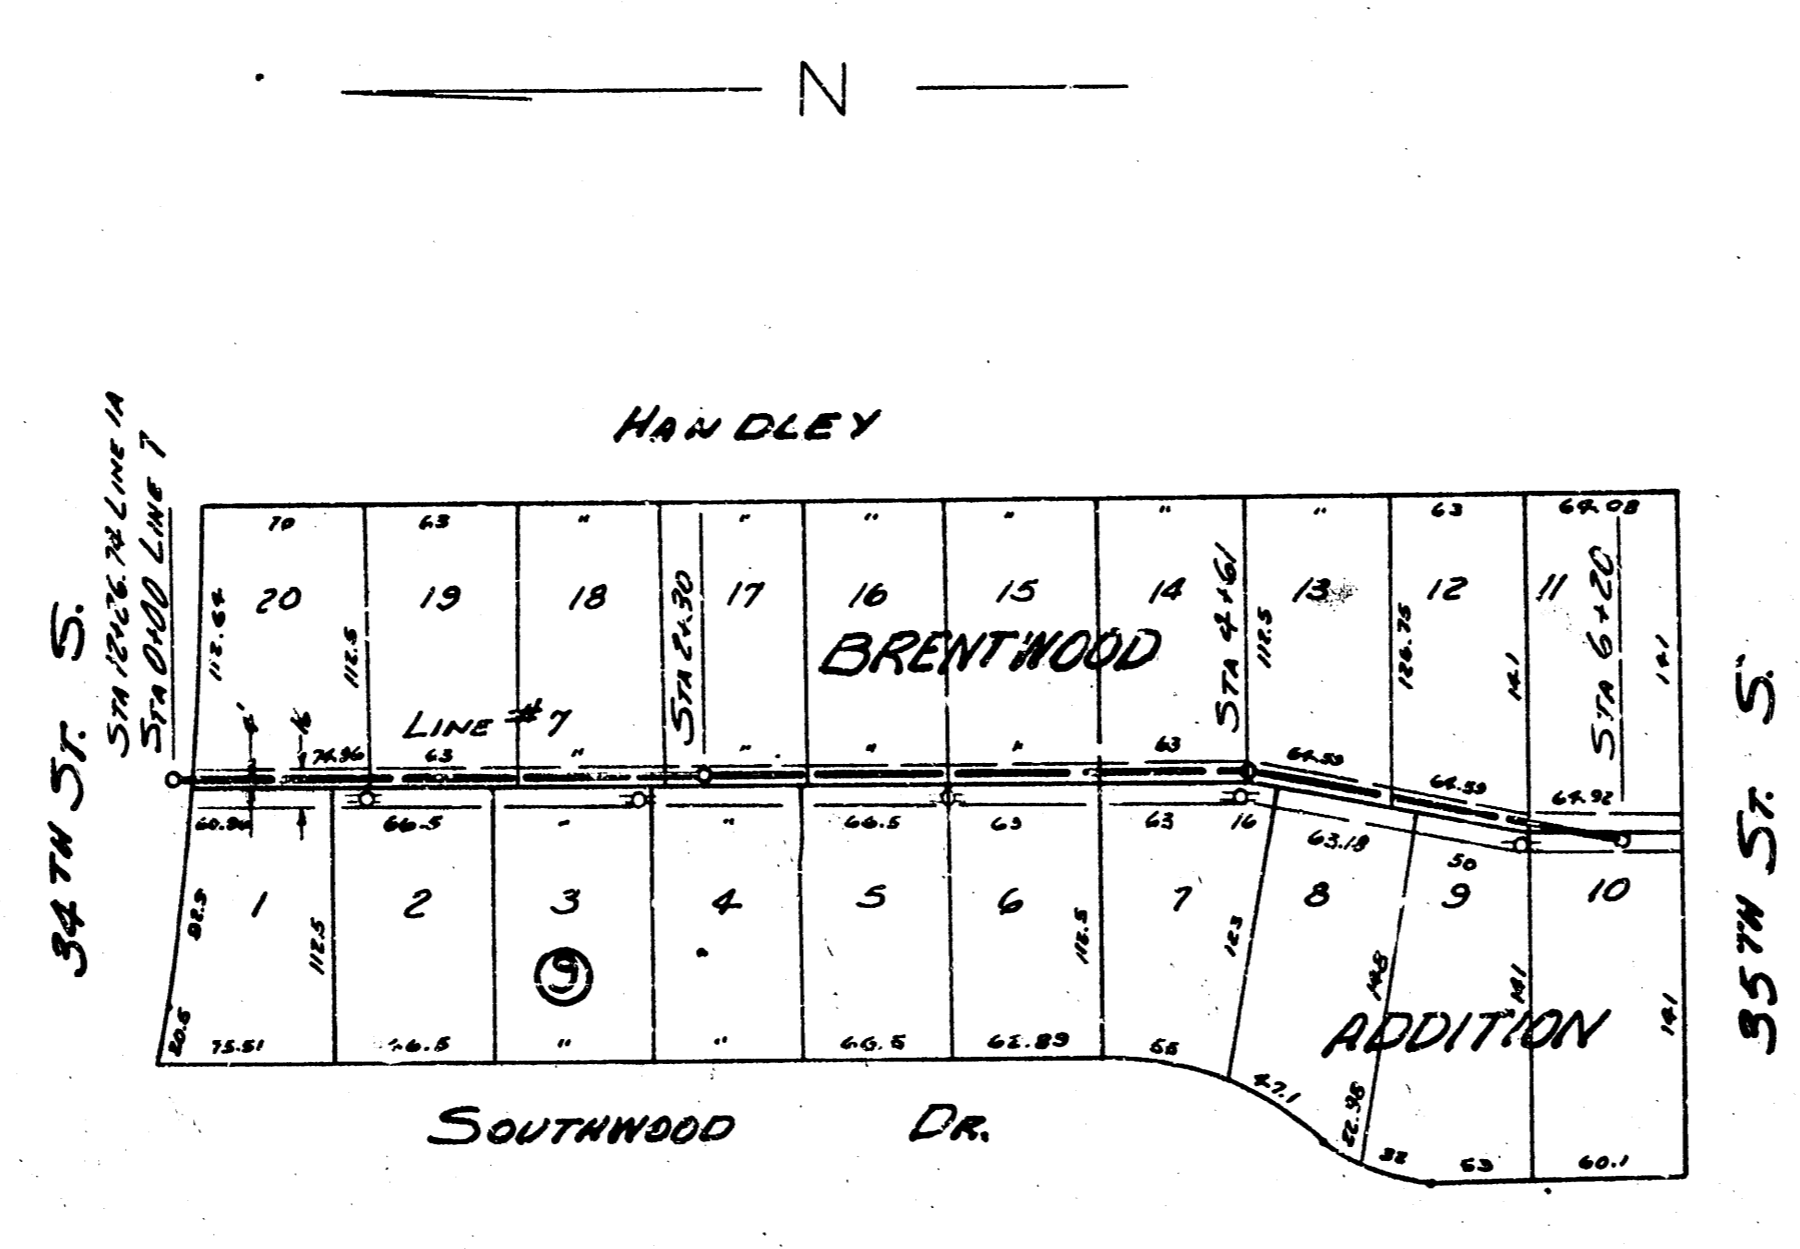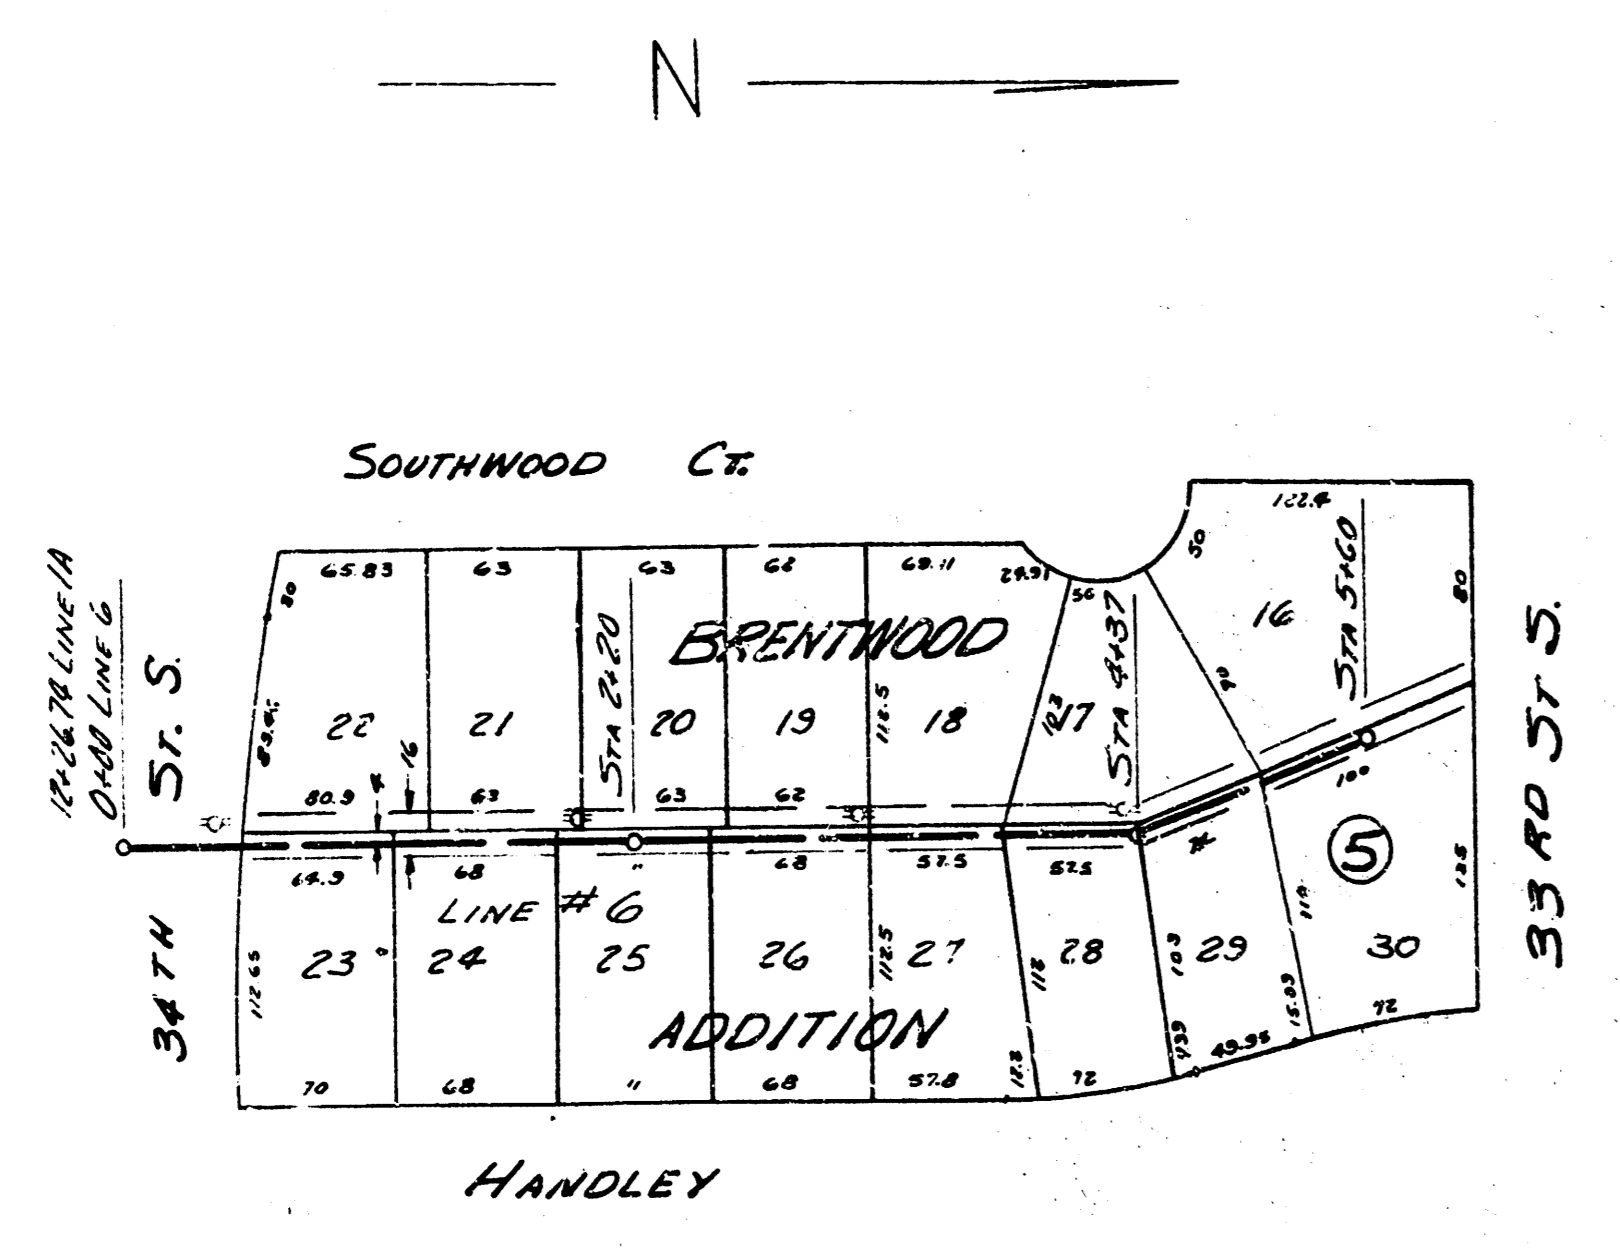




PLAN SCALE  
1" = 80'  
PROFILE SCALE  
1" = 80' Hor. 1" = 4' Vert.

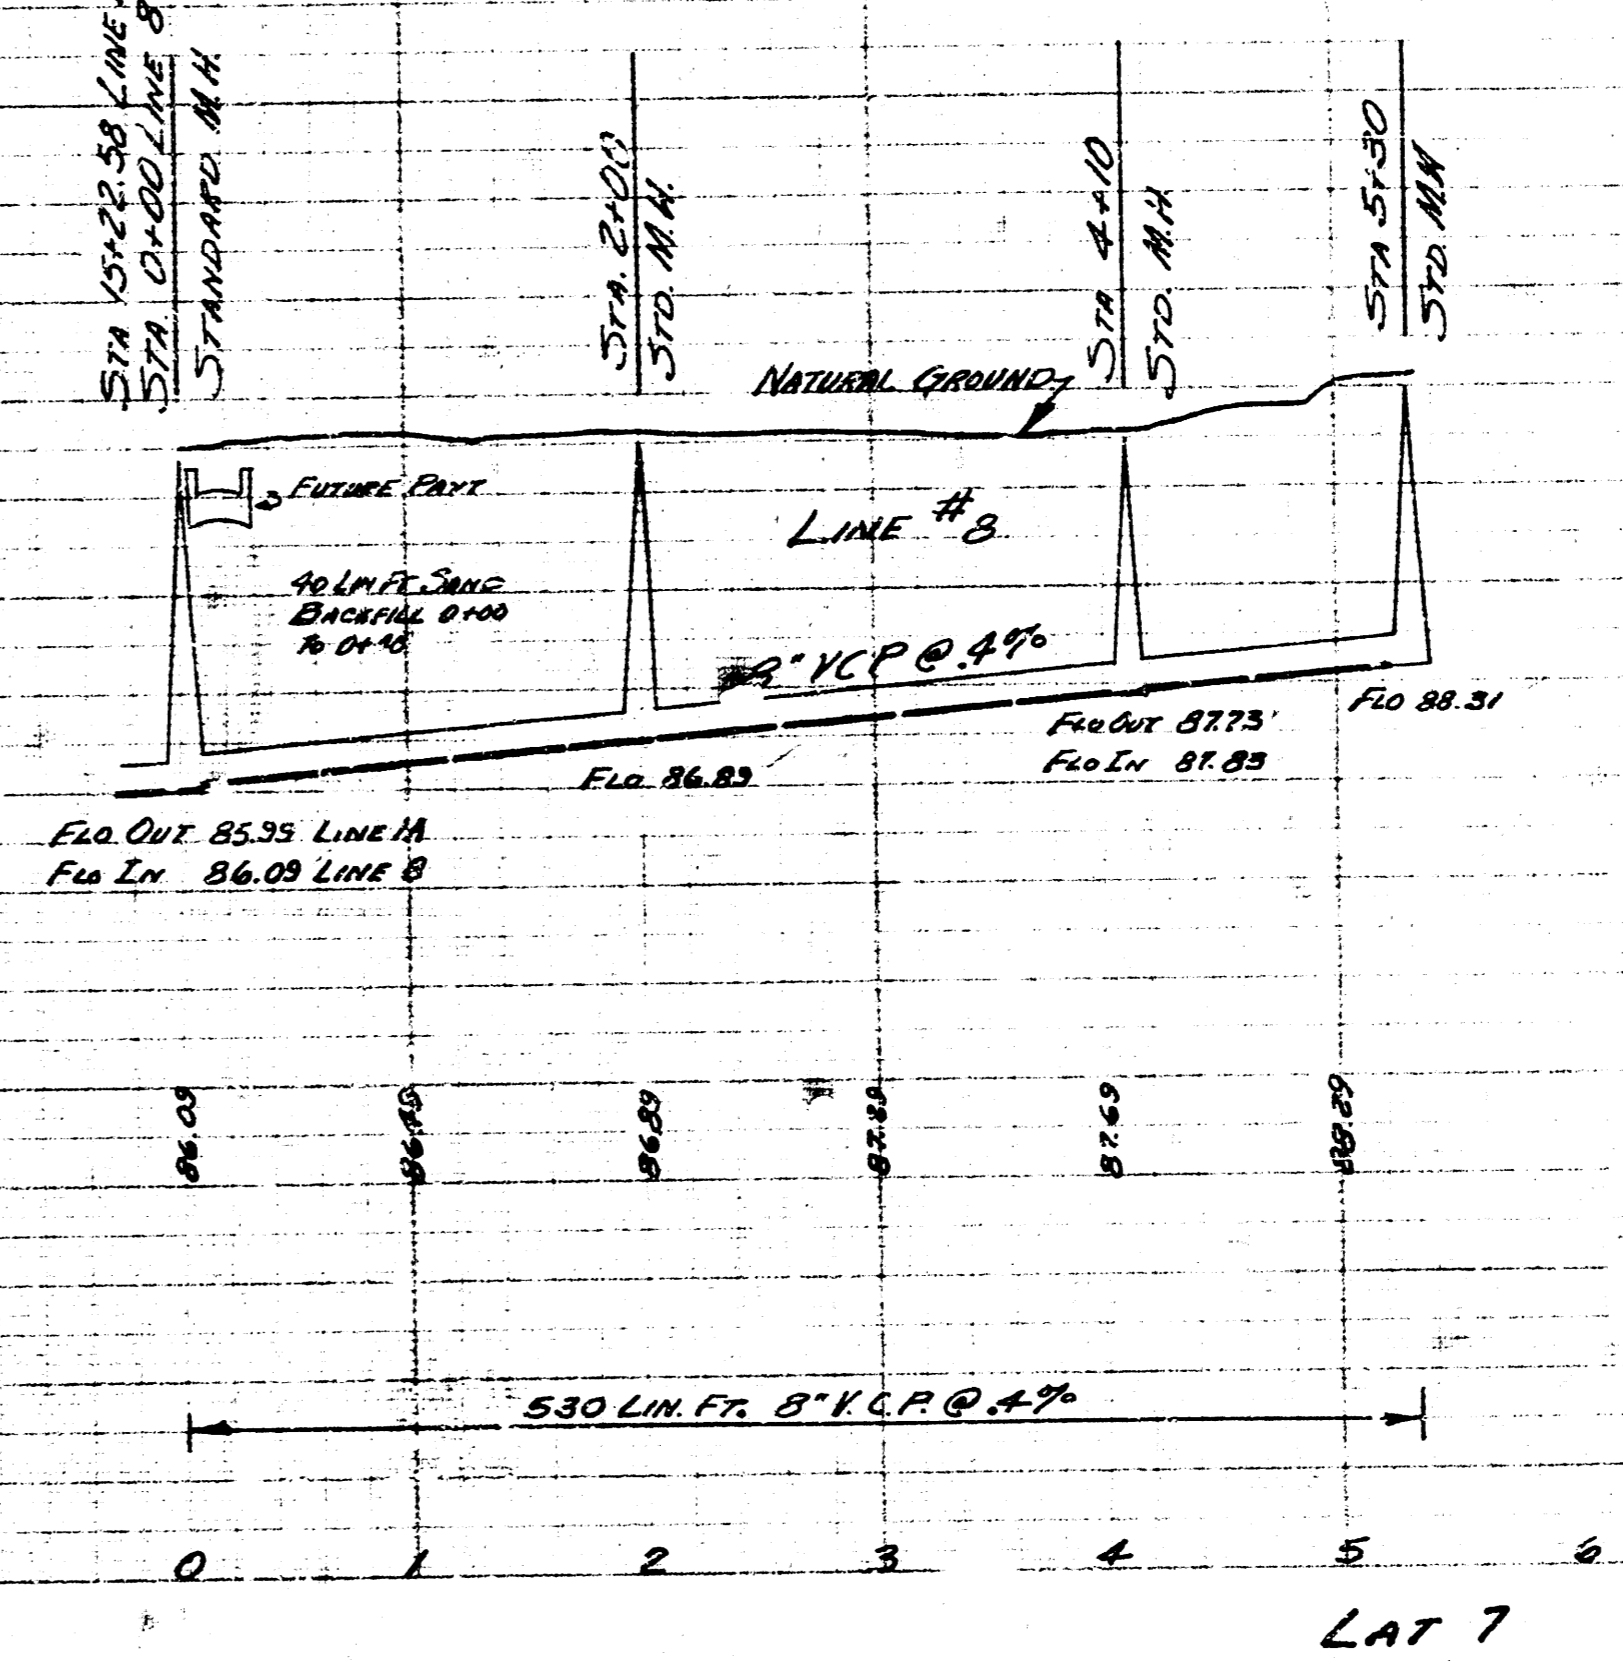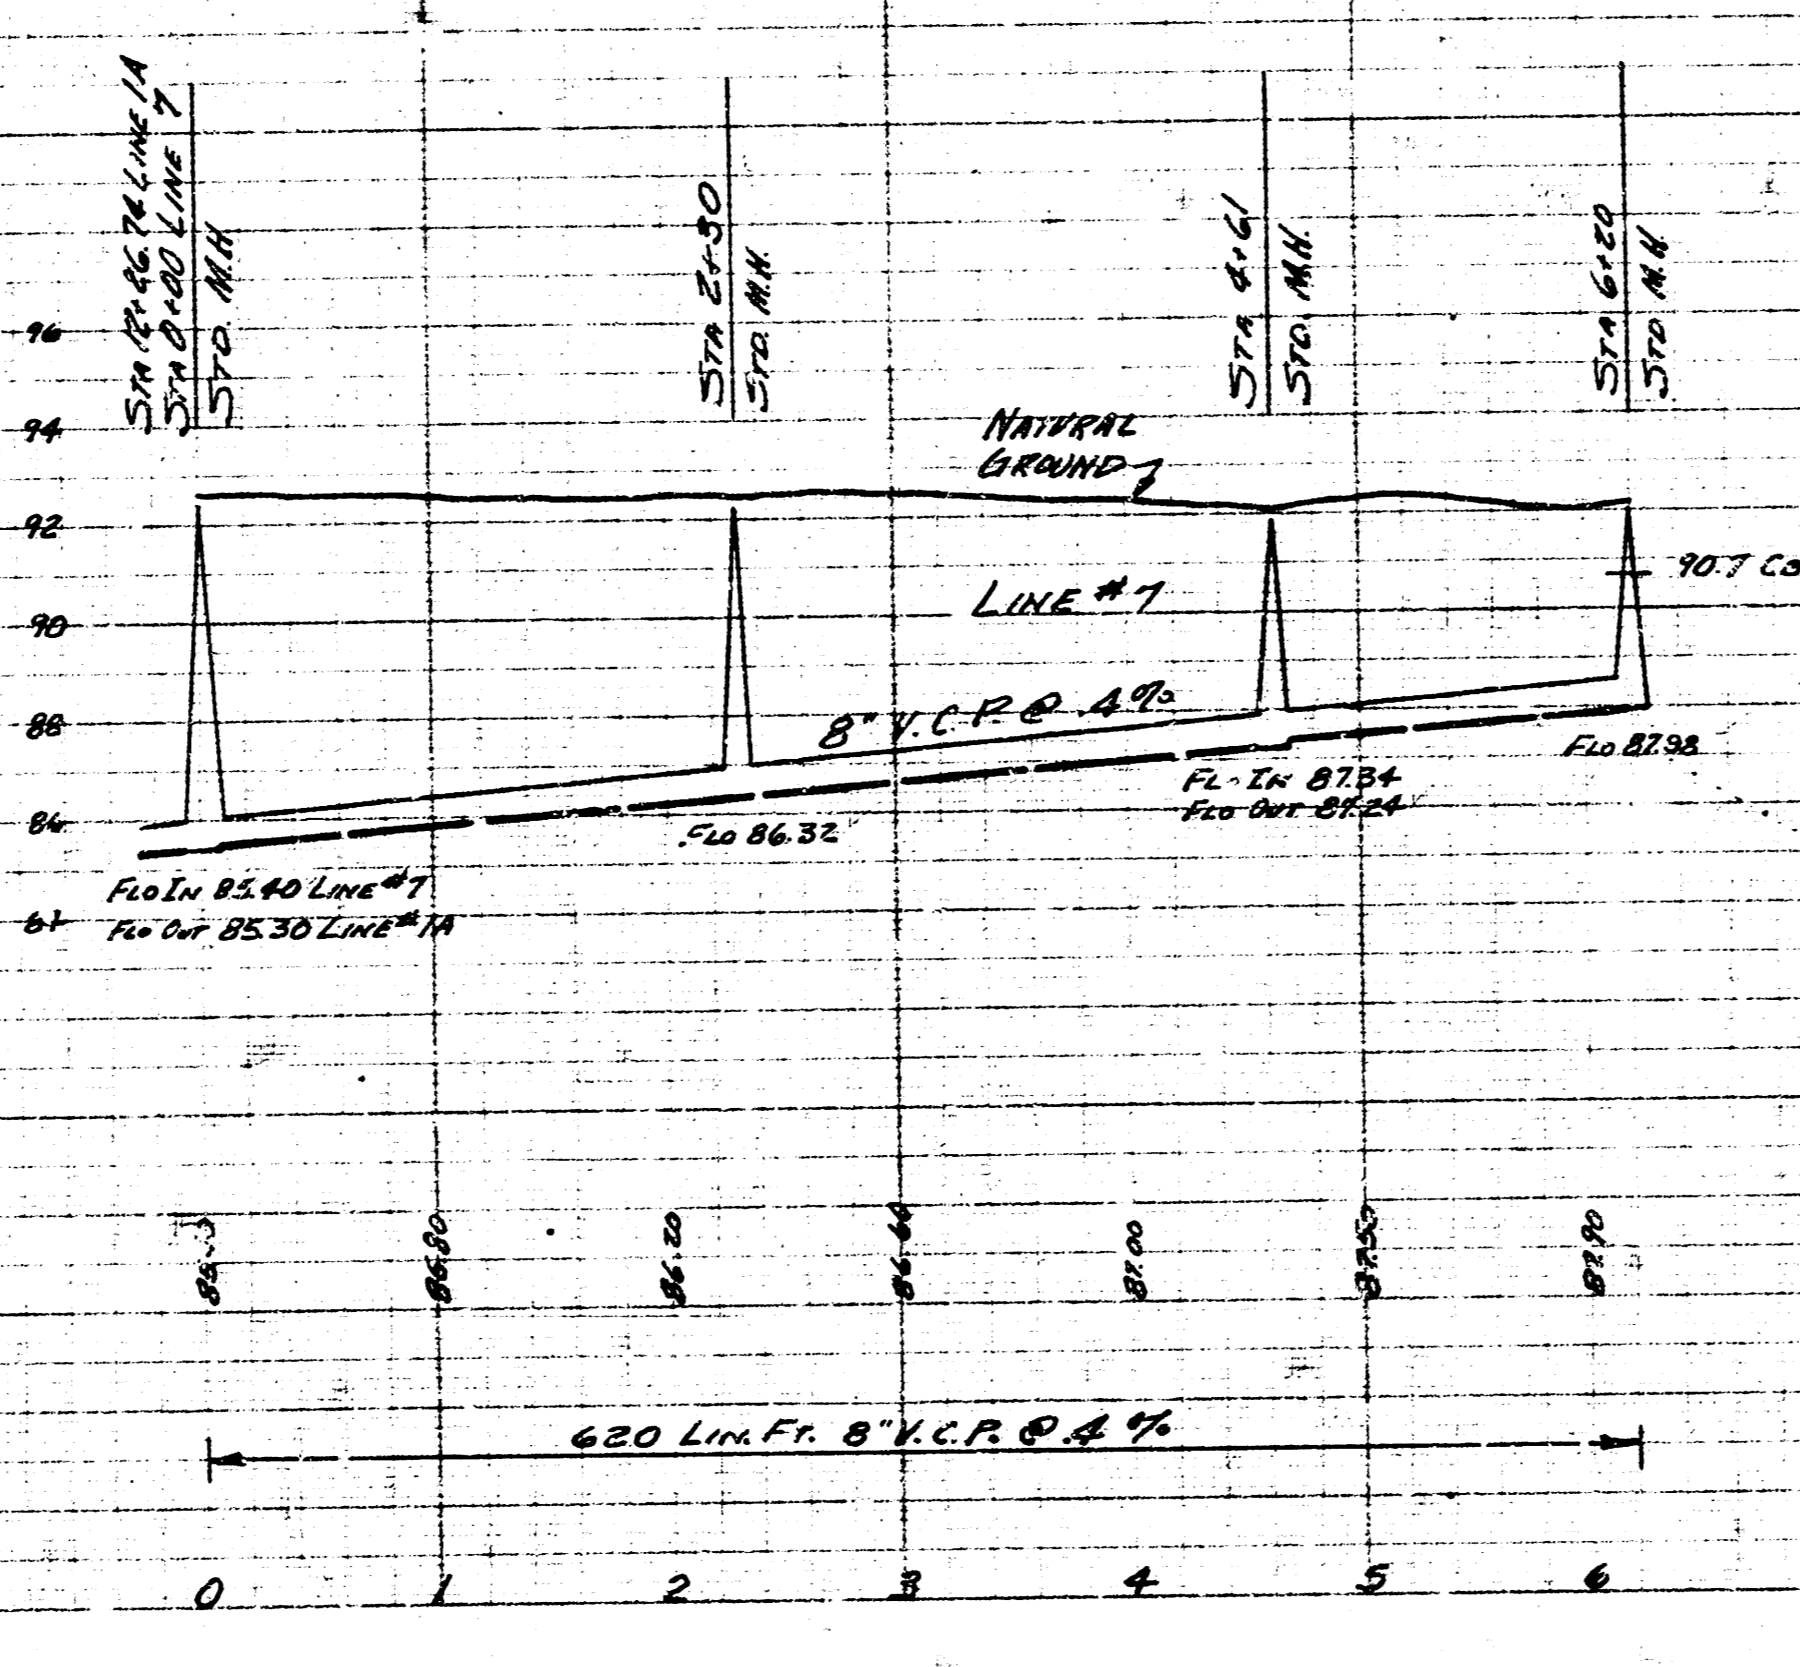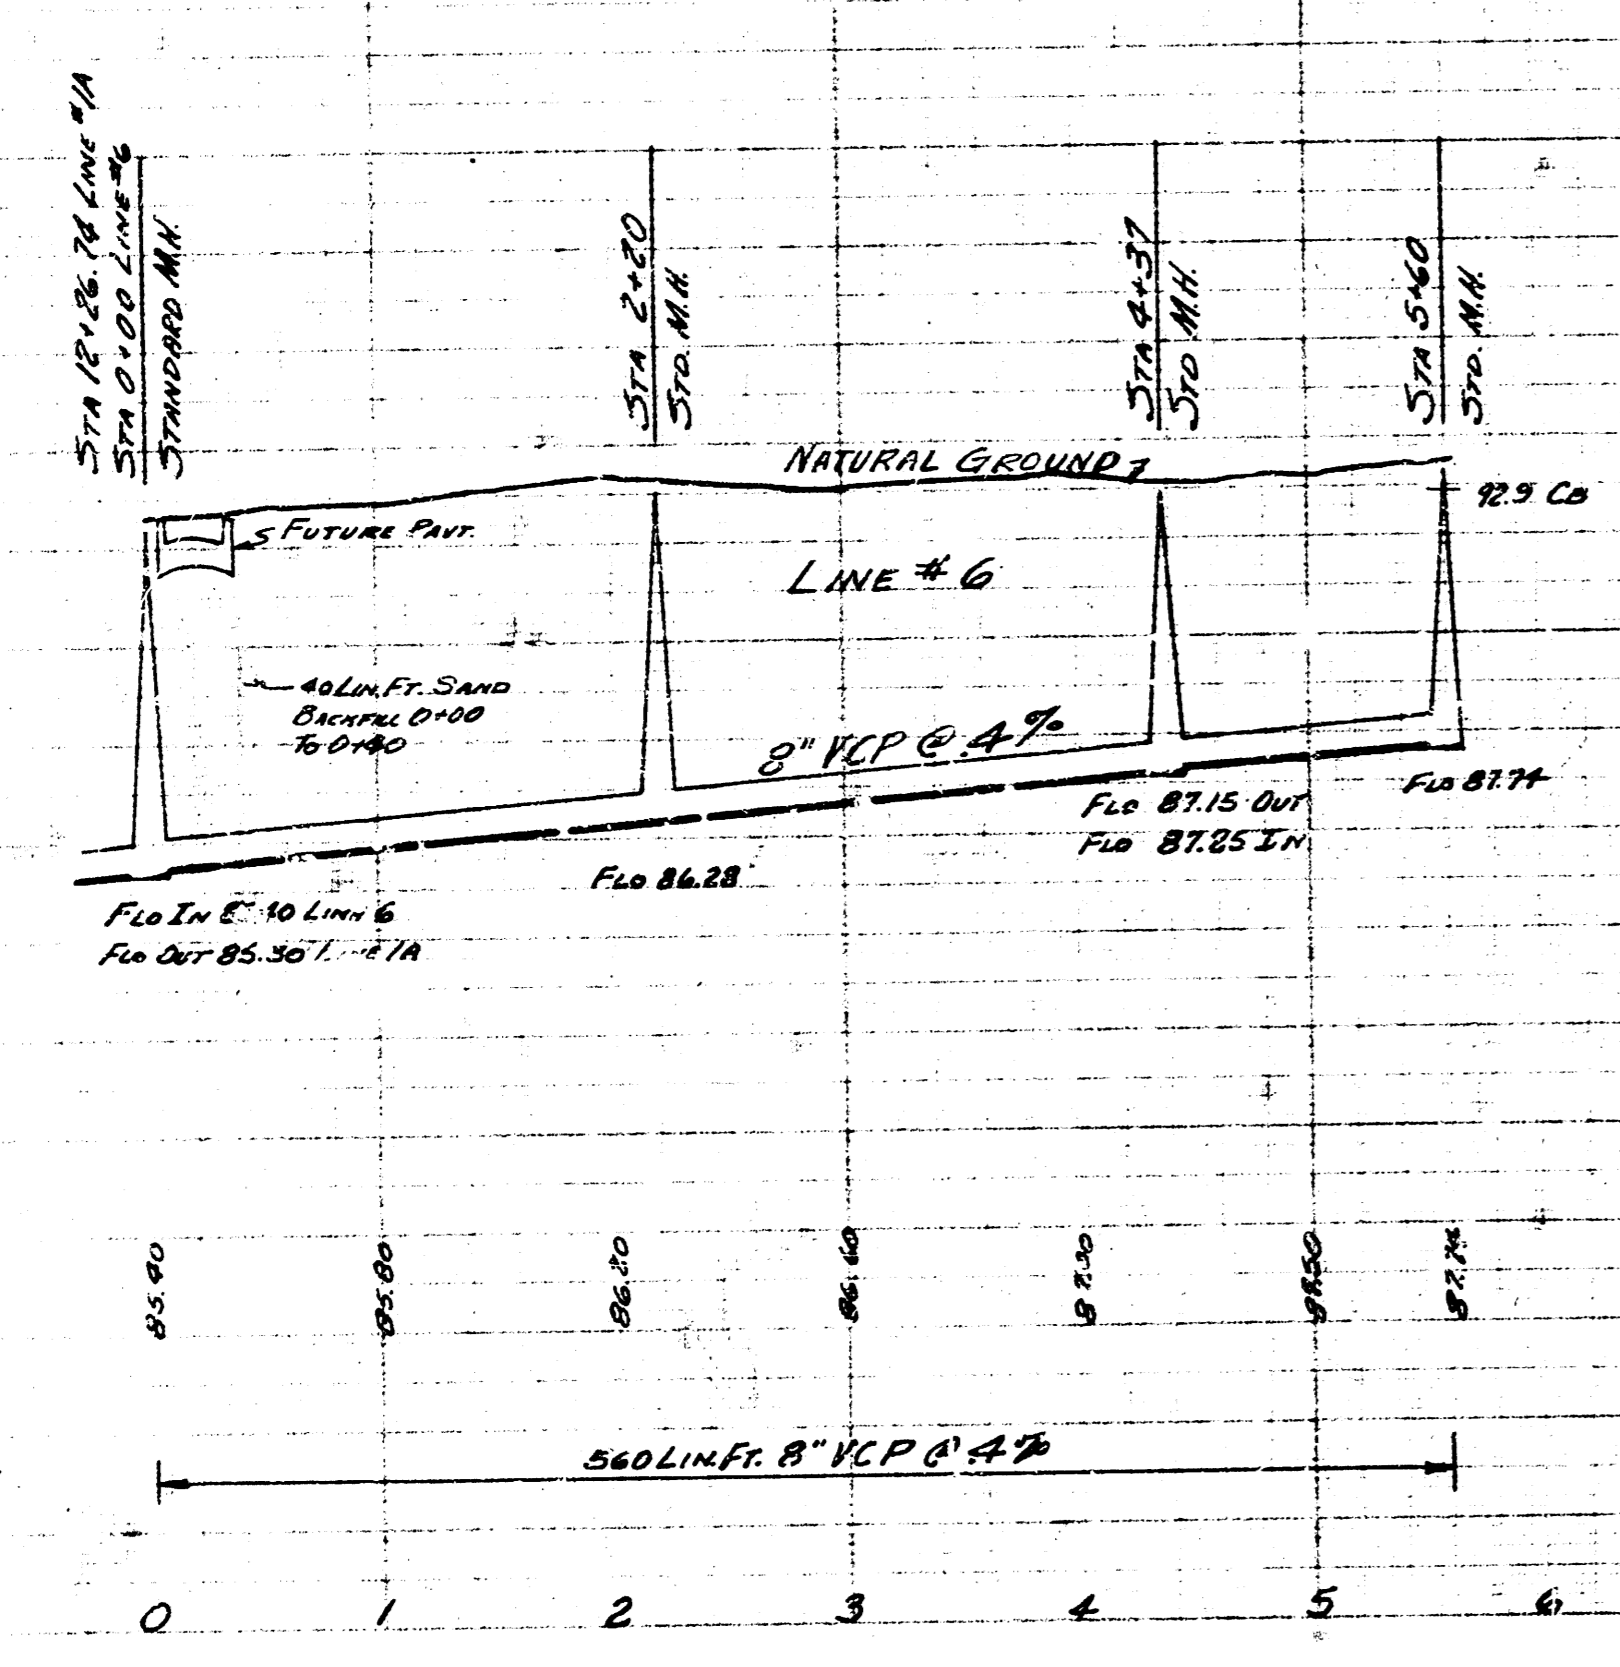

6/7  
LAT 7 S522  
PROJ. C24-62

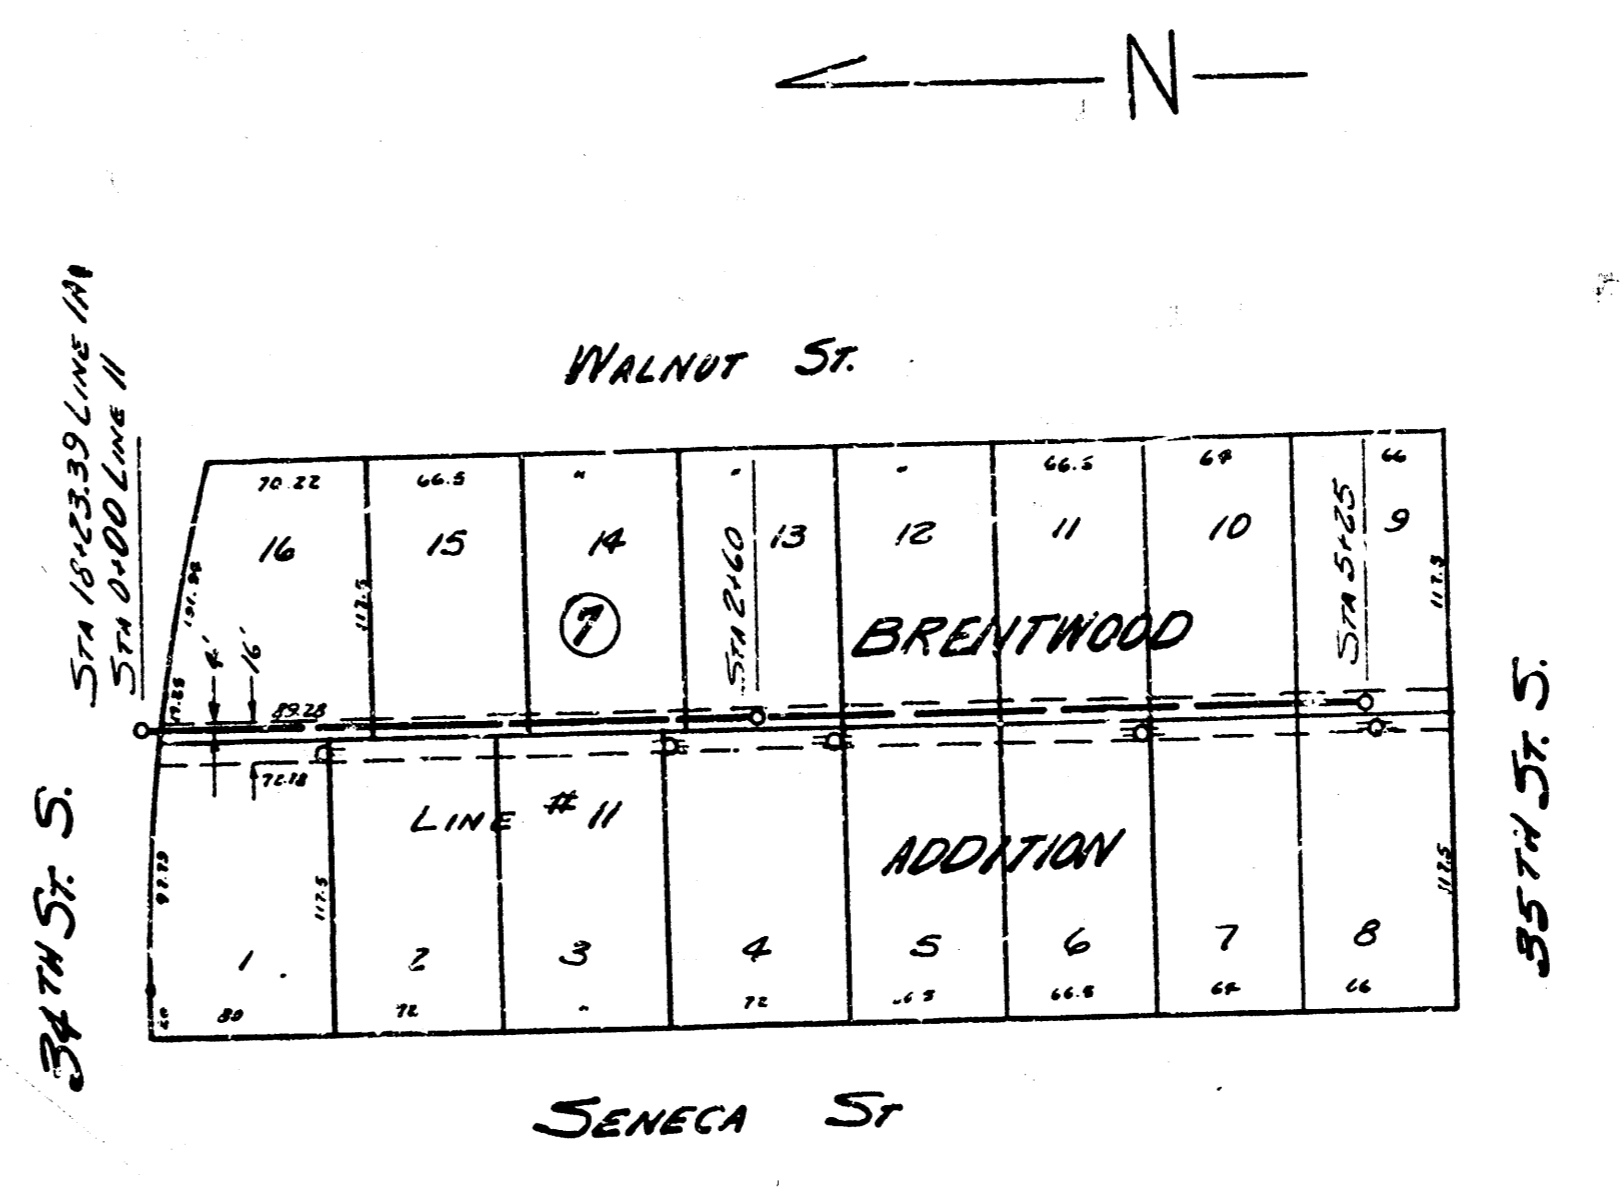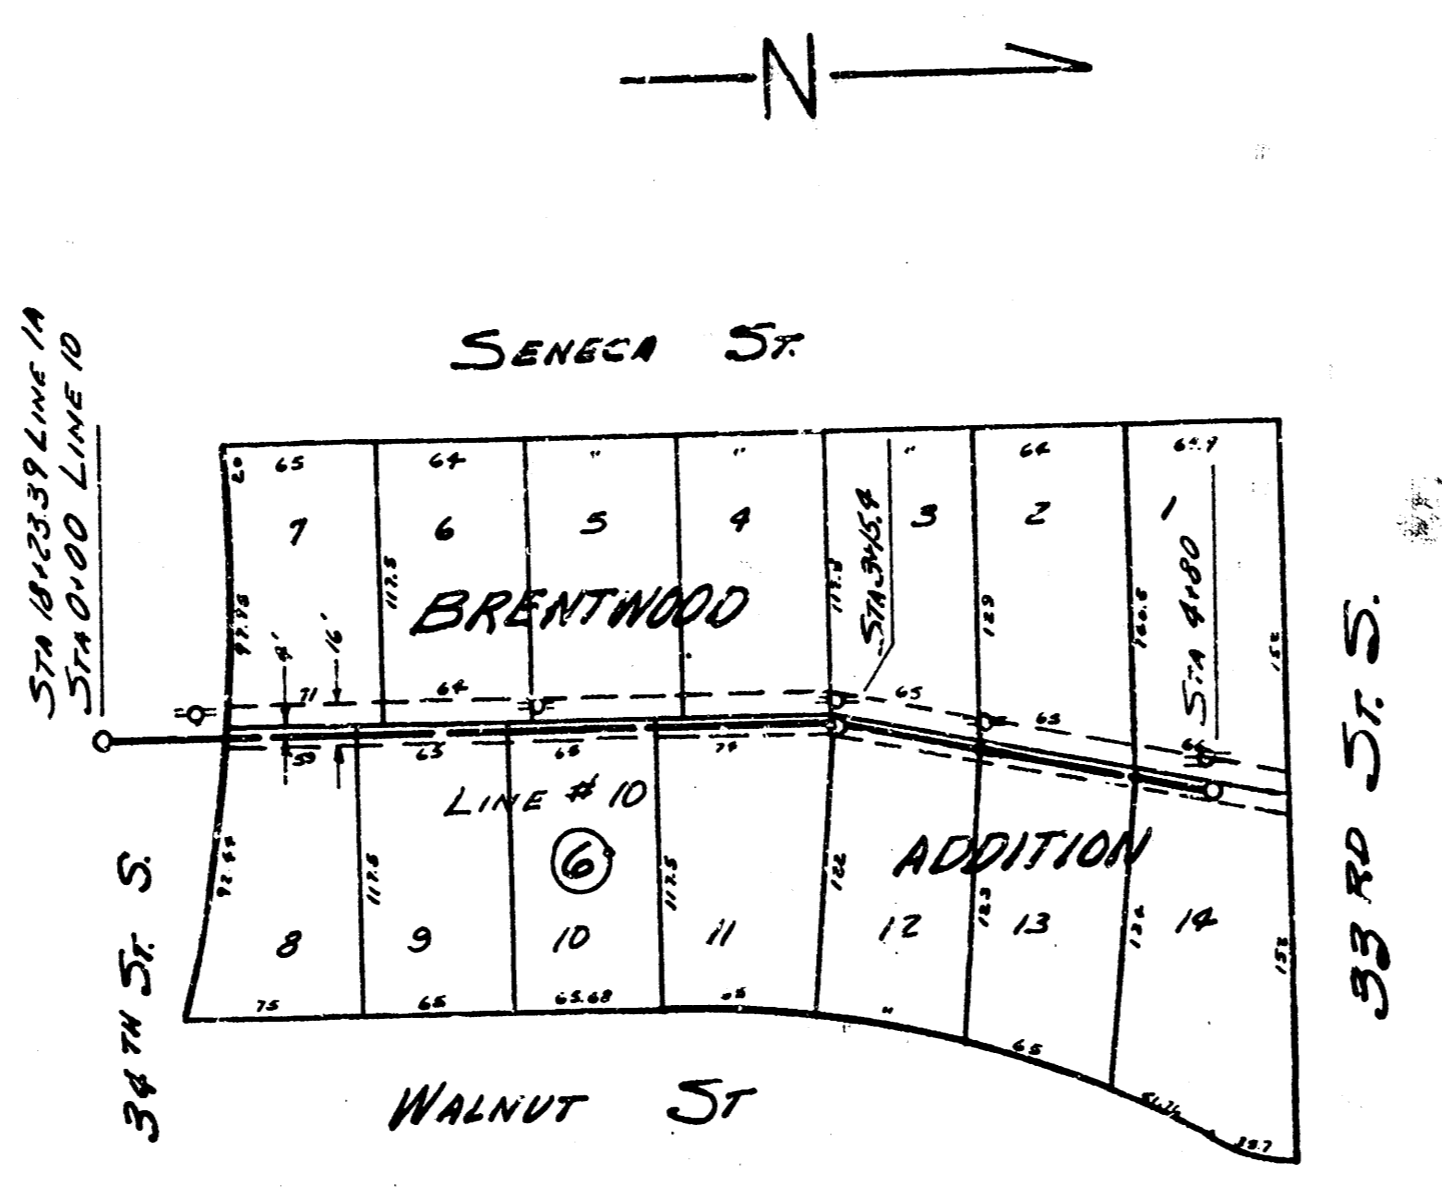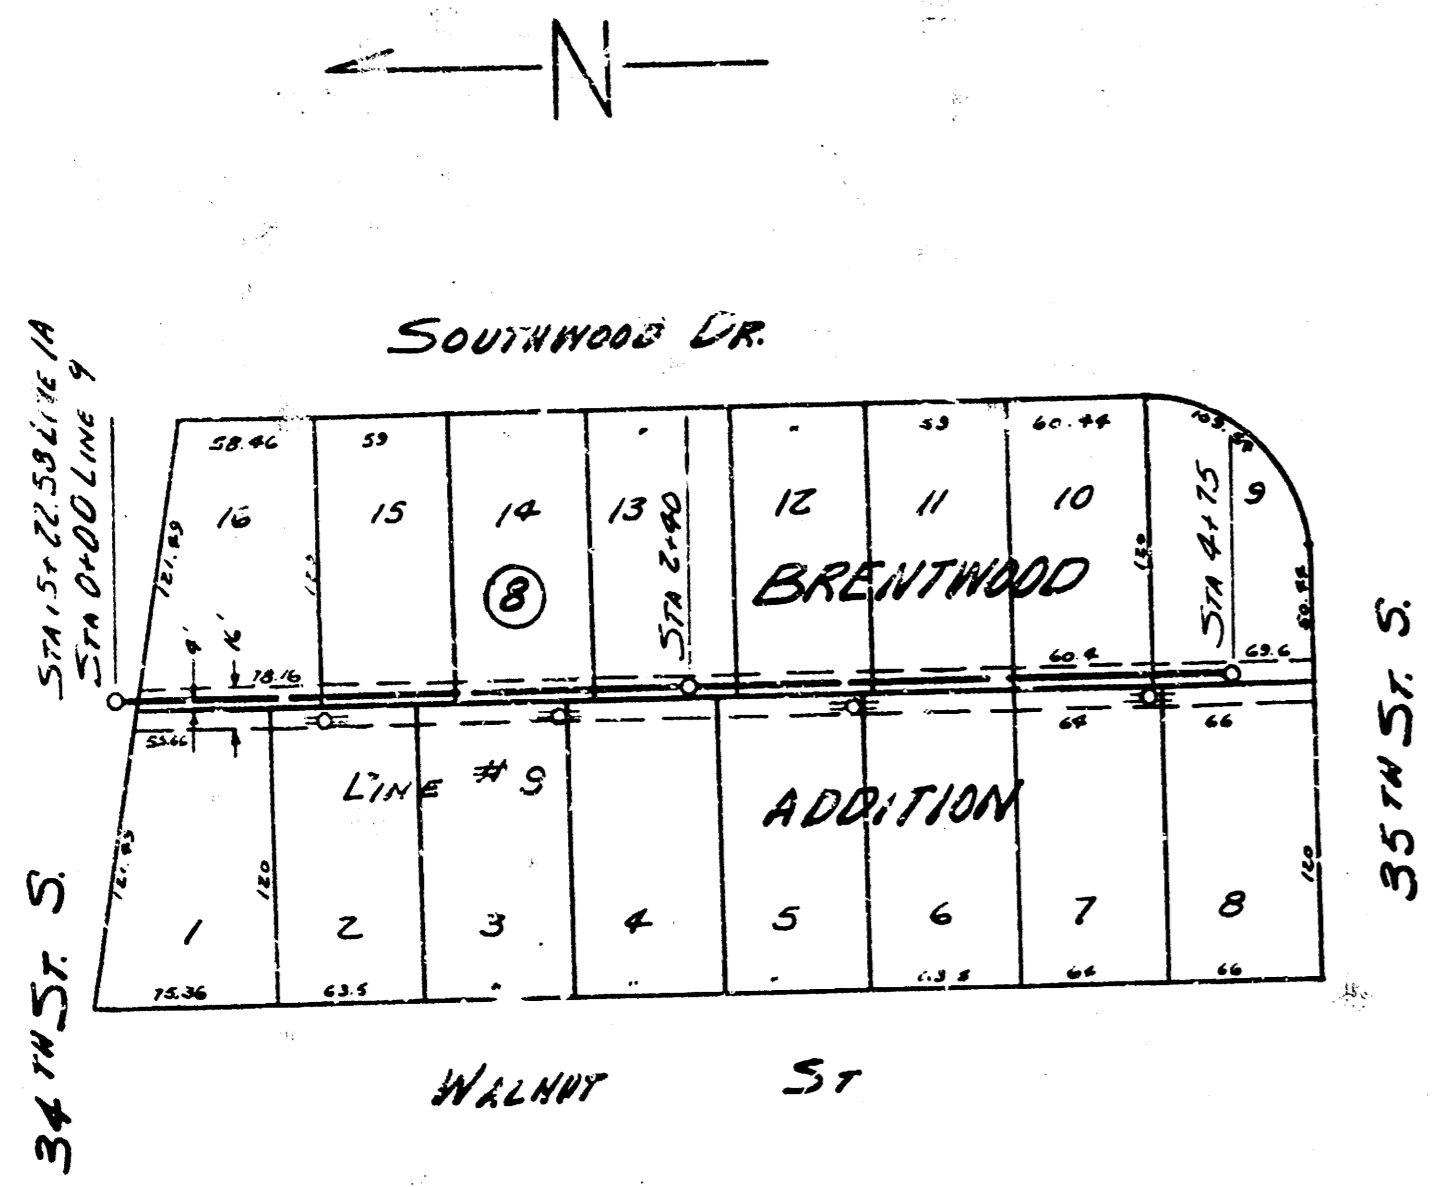

PLAN SCALE  
1" = 80'  
PROFILE SCALE  
1" = 80' HOR. 1" = 8' VERT.

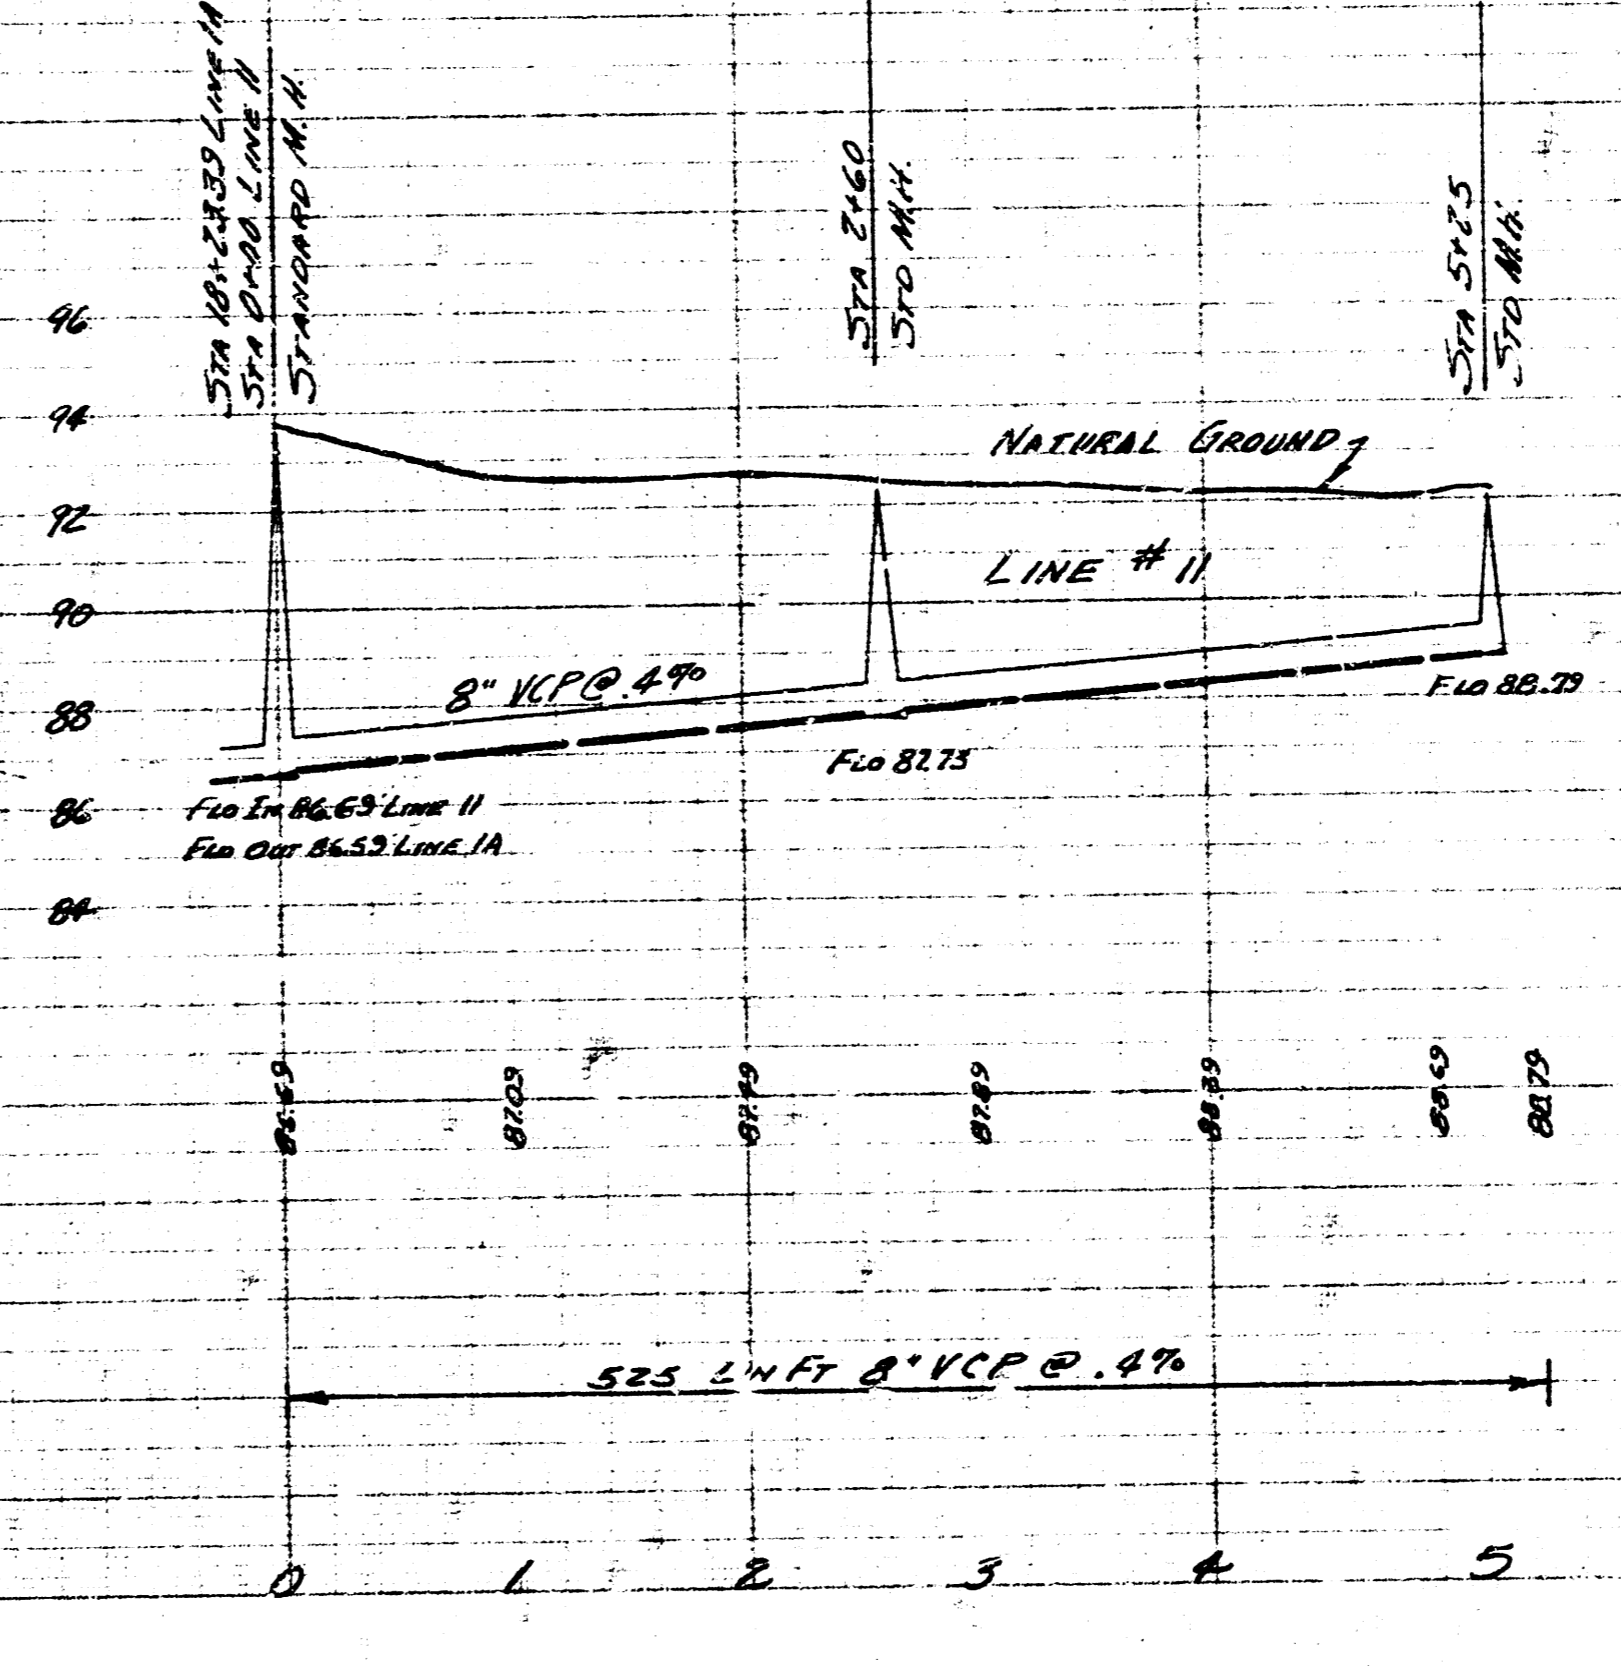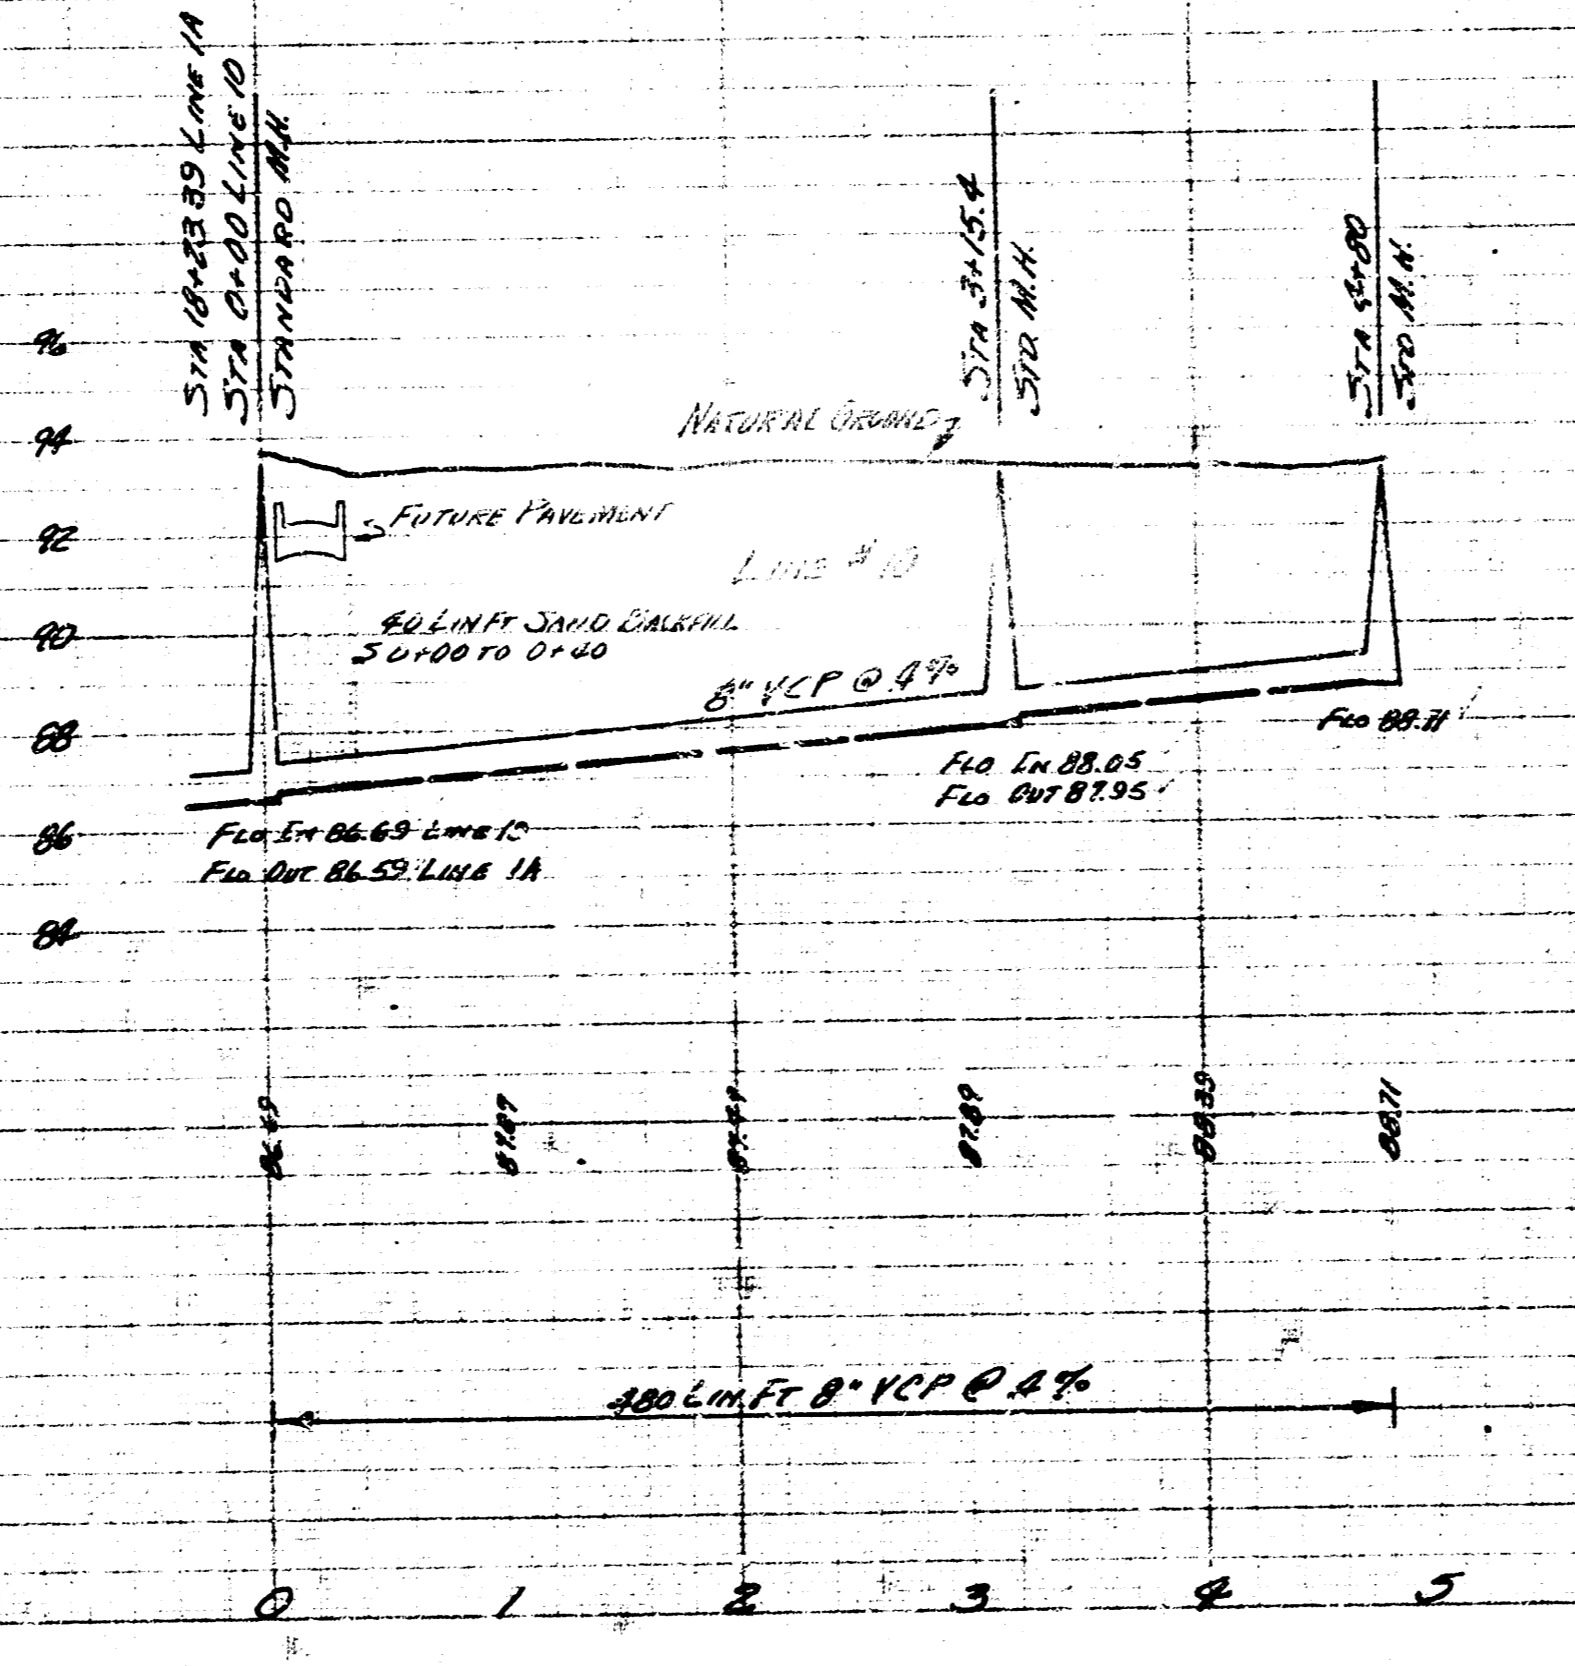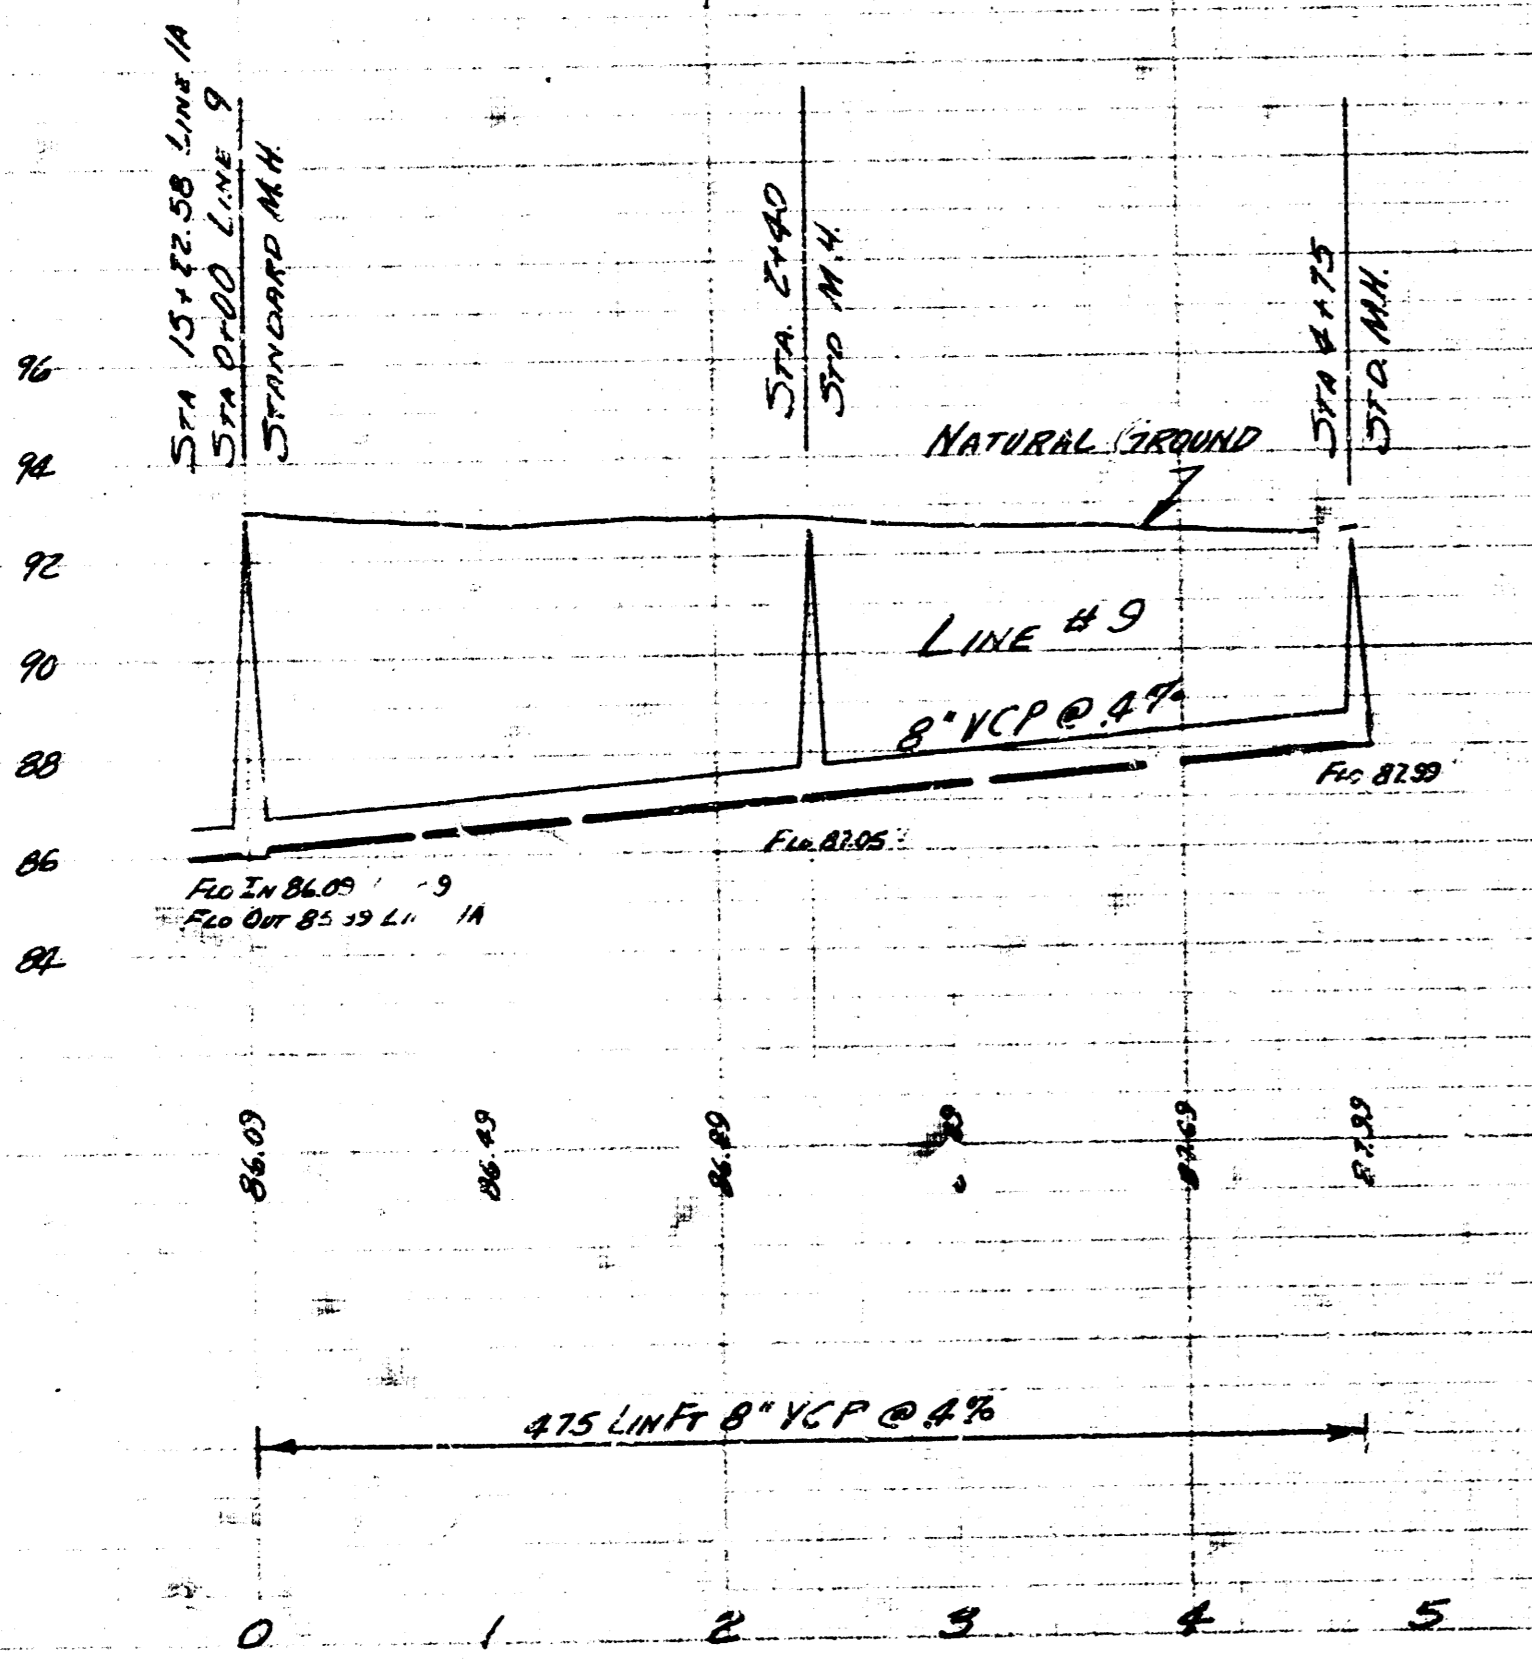

LAT 7 35.22  
Proj. C24-62

7/1