







Survey C. Mills, Norman Chubb  
 Ben D. Seiders  
 Checked  
 DATE APRIL, 1955

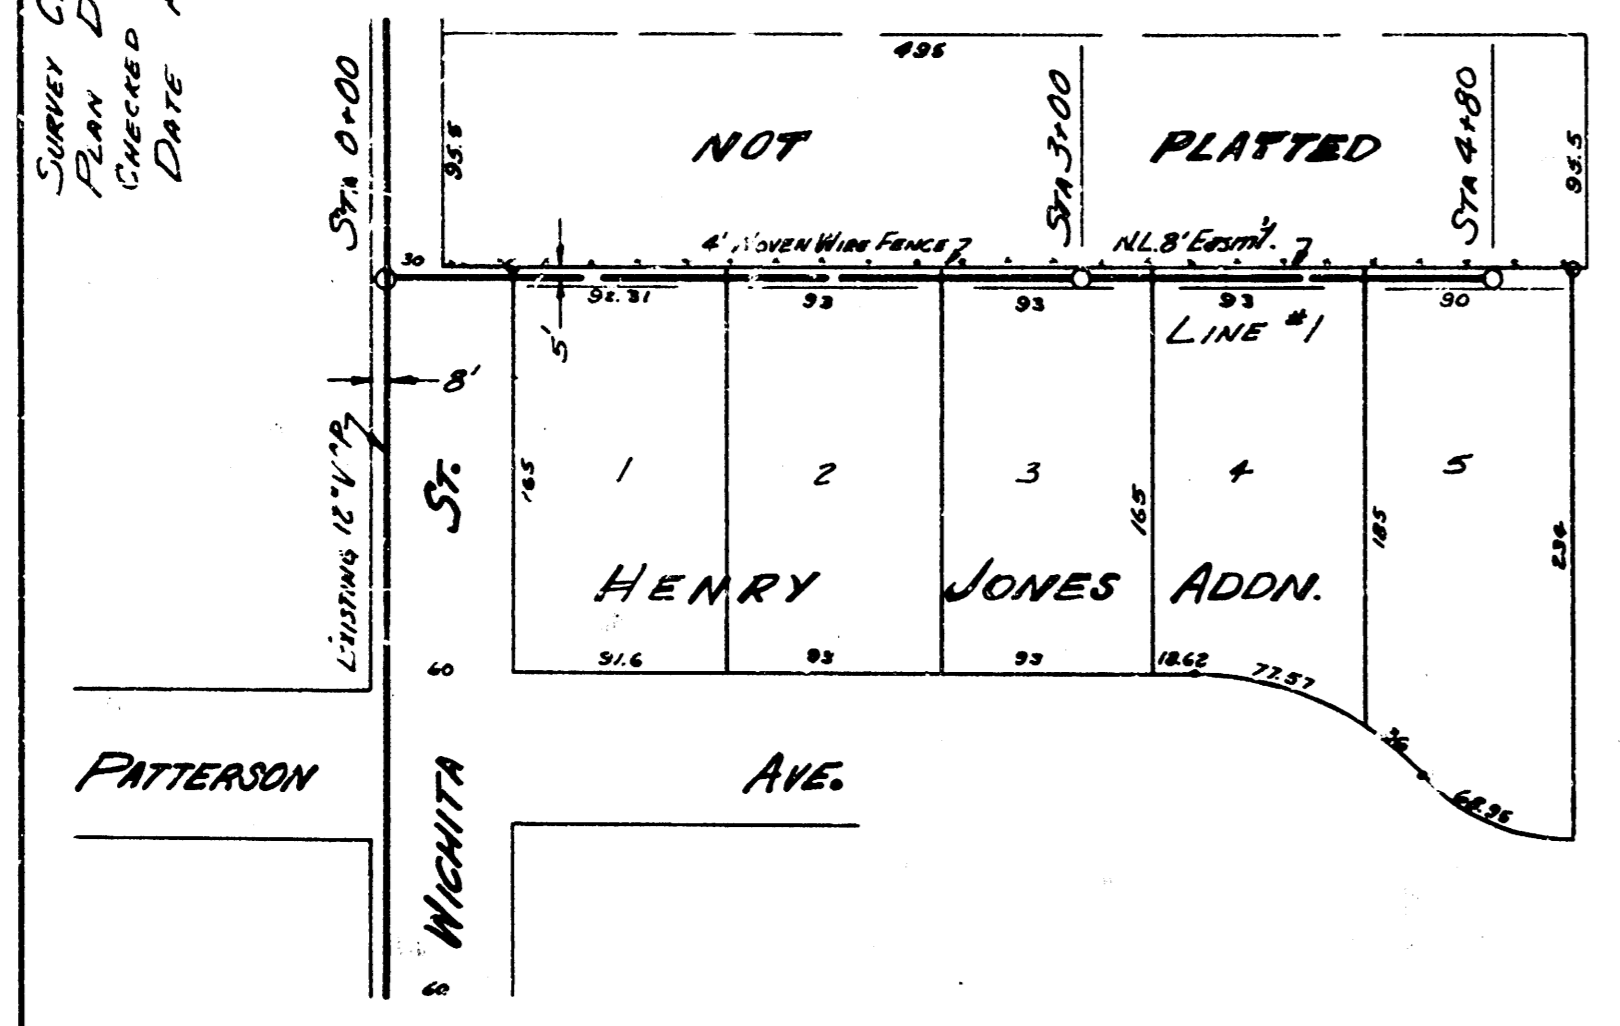

B. M. 9584 NE Cor. Pl. # 3353 S.W. 1/4  
 B. M. 9701 Double Stone N.E. 1/4 Blk. N.S. Wichita, 30' N.W.S.L. Henry Jones Addn.

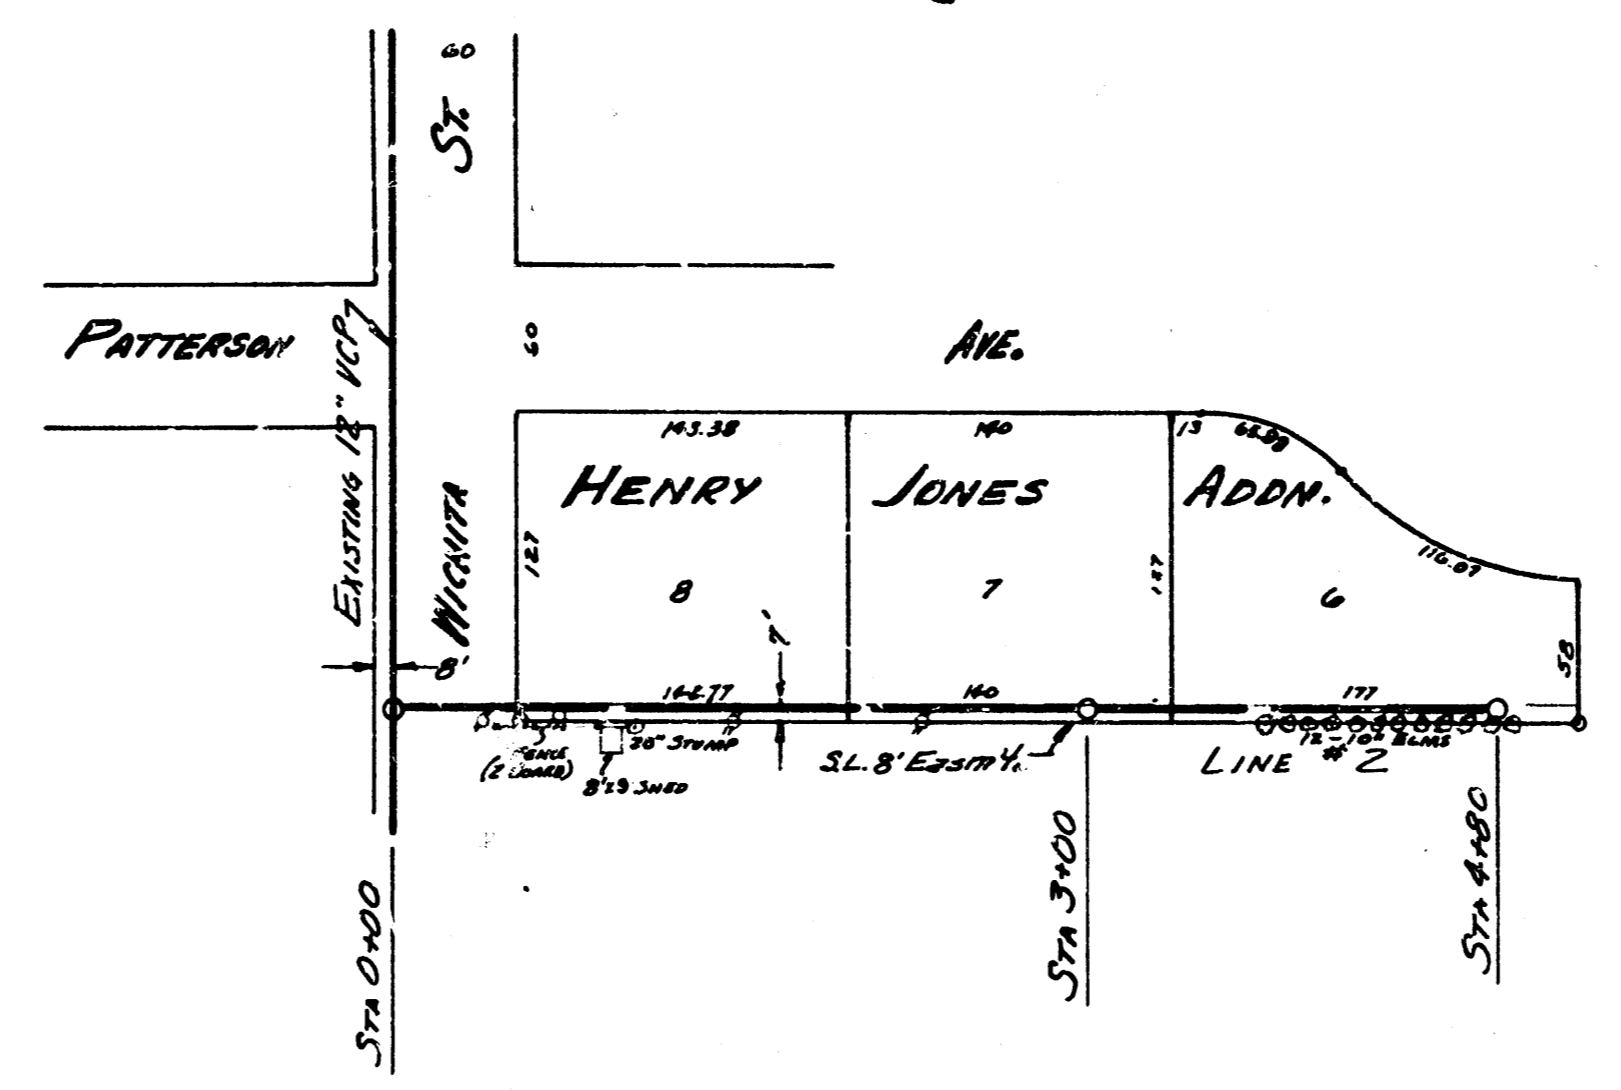

PLAN SCALE 1" = 80'  
 PROFILE SCALE 1" = 80' HORIZONTAL 1" = 4' VERTICAL

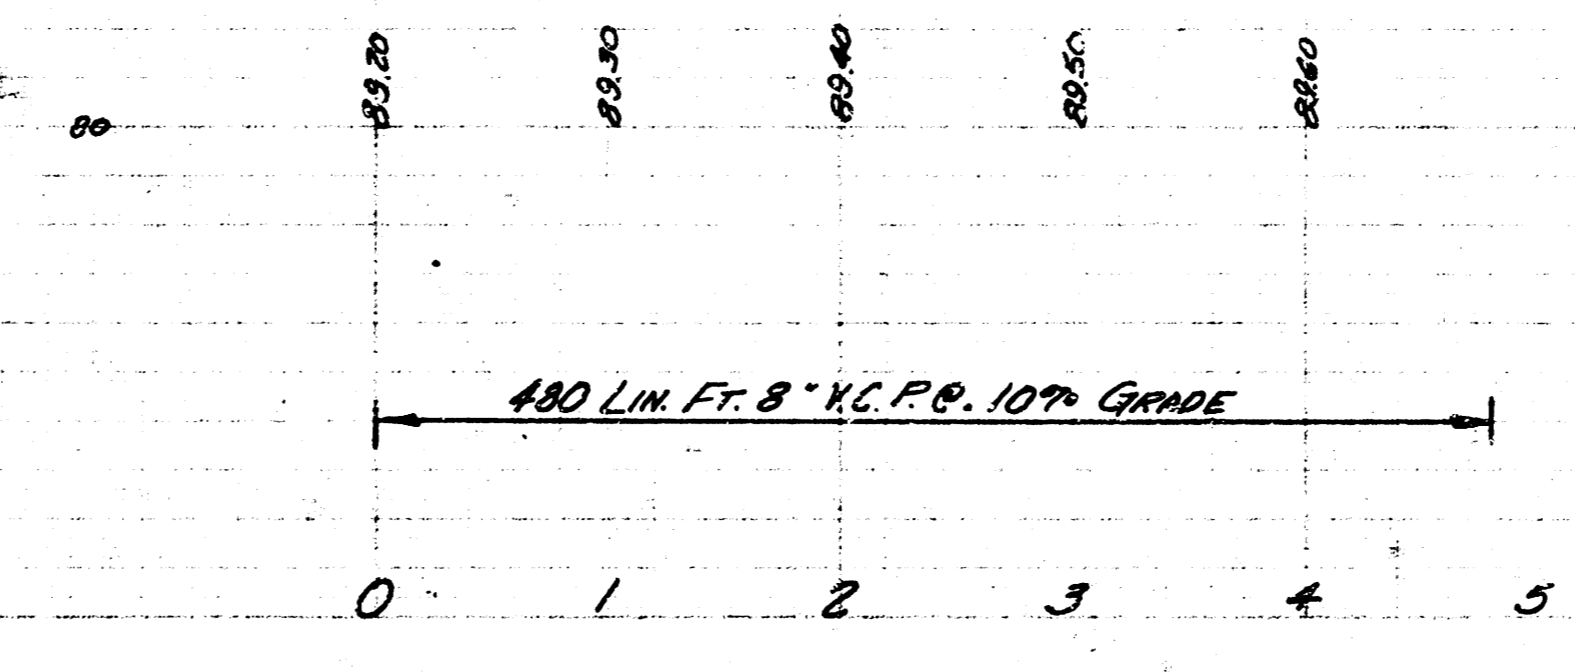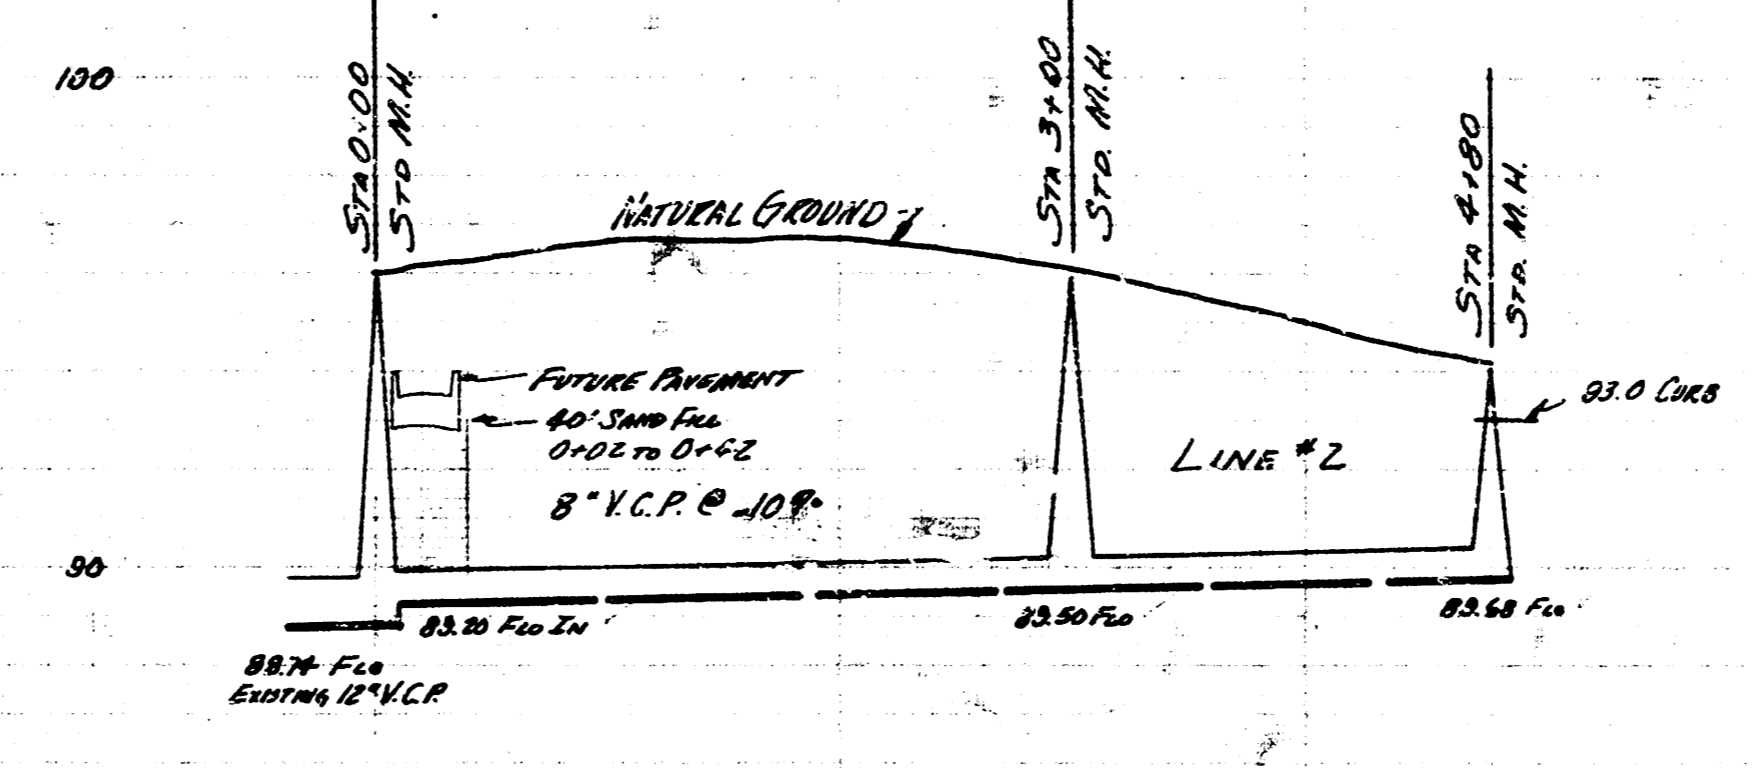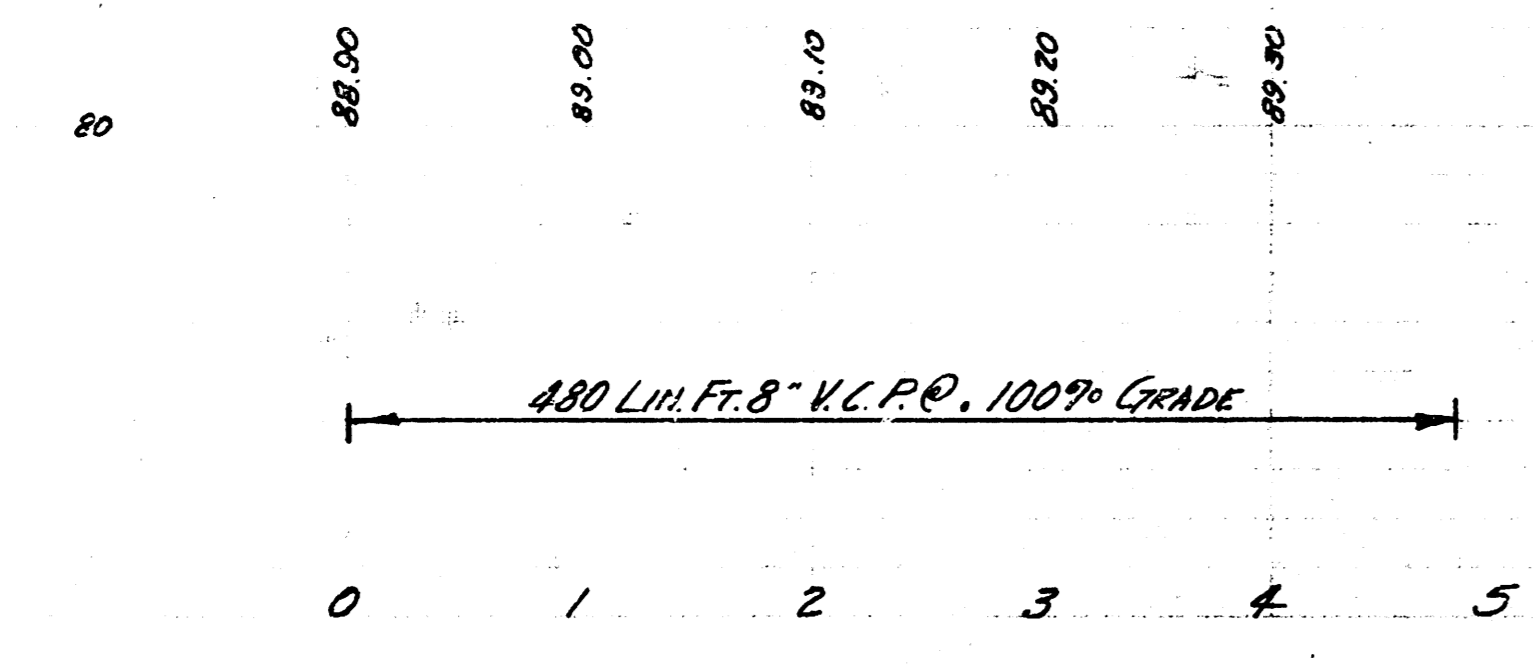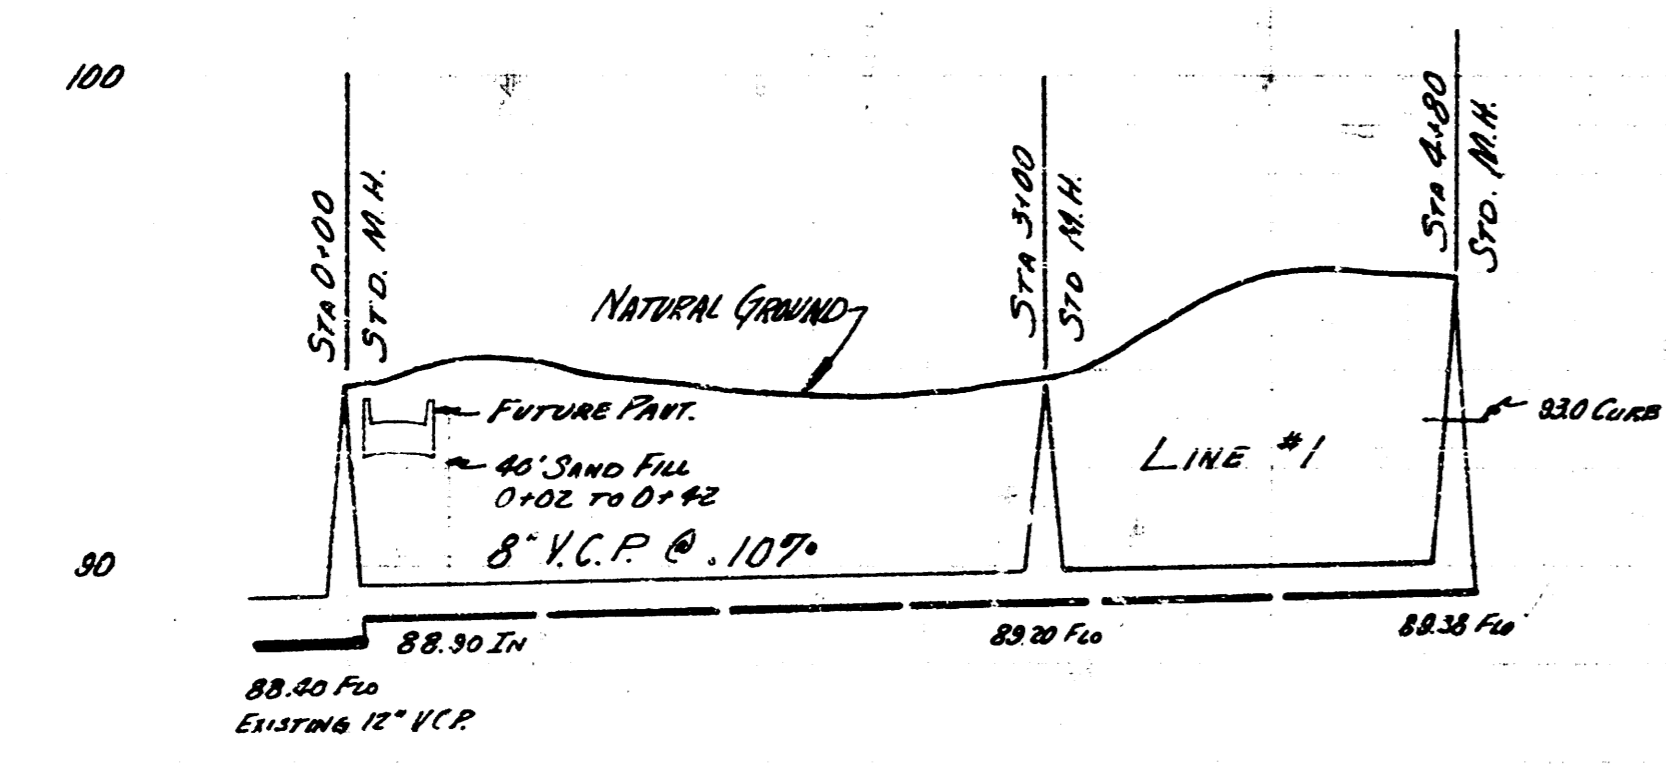

LATERAL 10 SANITARY SEWER 22  
 CITY OF WICHITA, KANSAS  
 B. E. SMITH CITY ENGINEER  
 APRIL, 1955 PROJ. No. C25-11

