

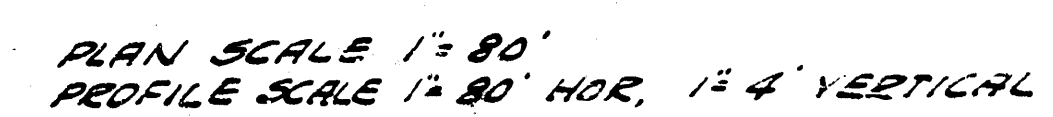


SCALE 1"=80'

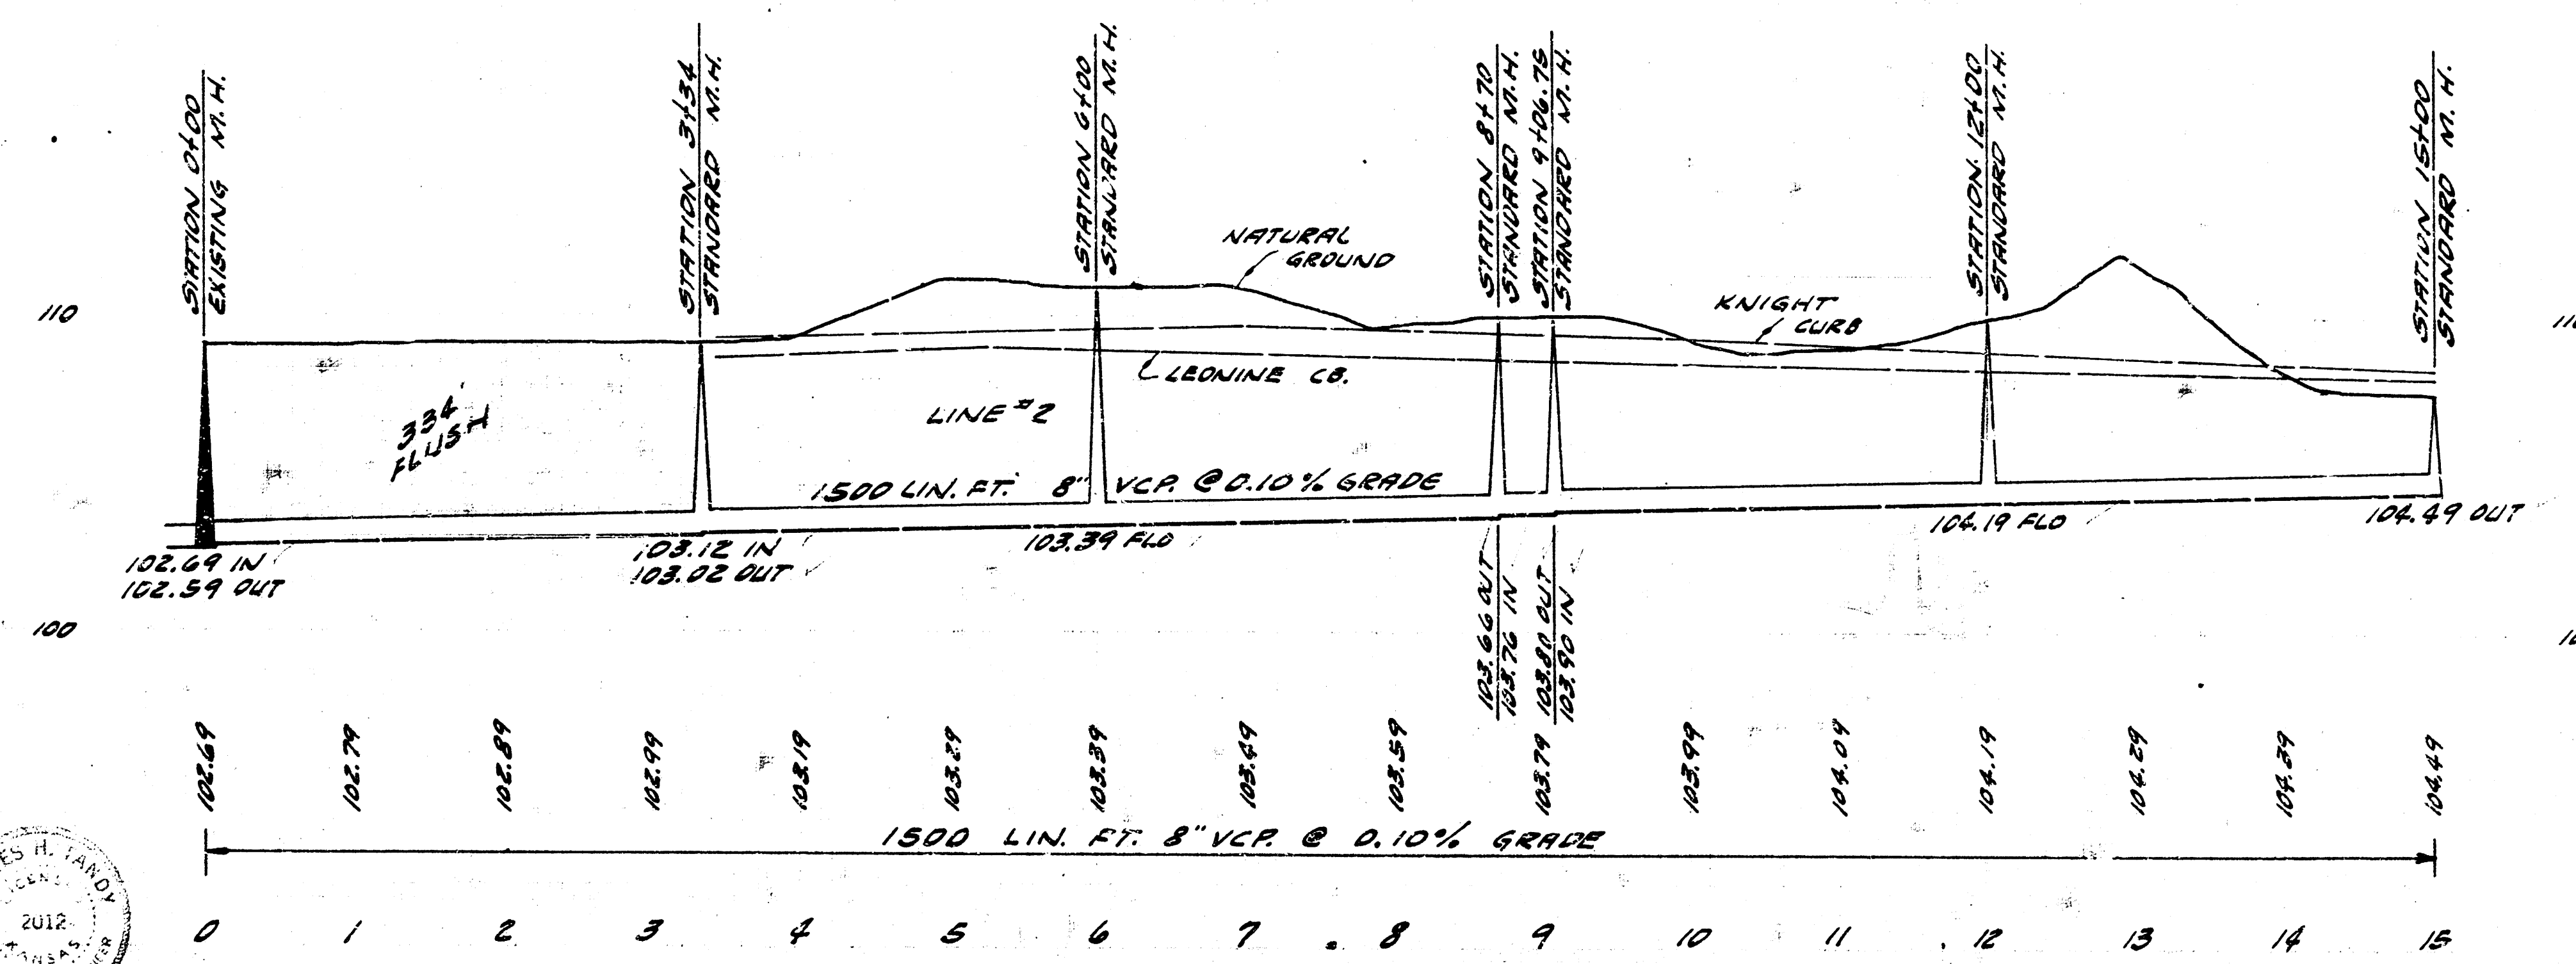

B.N. 109.55 54. SPK. IN: ROOT 55 HEDGE TREE 30'N OF NL NERTON W. @ WL KNIGHT. NO.
B.N. 108.65 50. SPK. WS HLP NW COR SHERIDAN & NERTON.

LATERAL 12 SAN. SEWER 22
CITY OF WICHITA, KANSAS
B.E. SMITH CITY ENGINEER
PROJ. NO. C25-24 DATE-

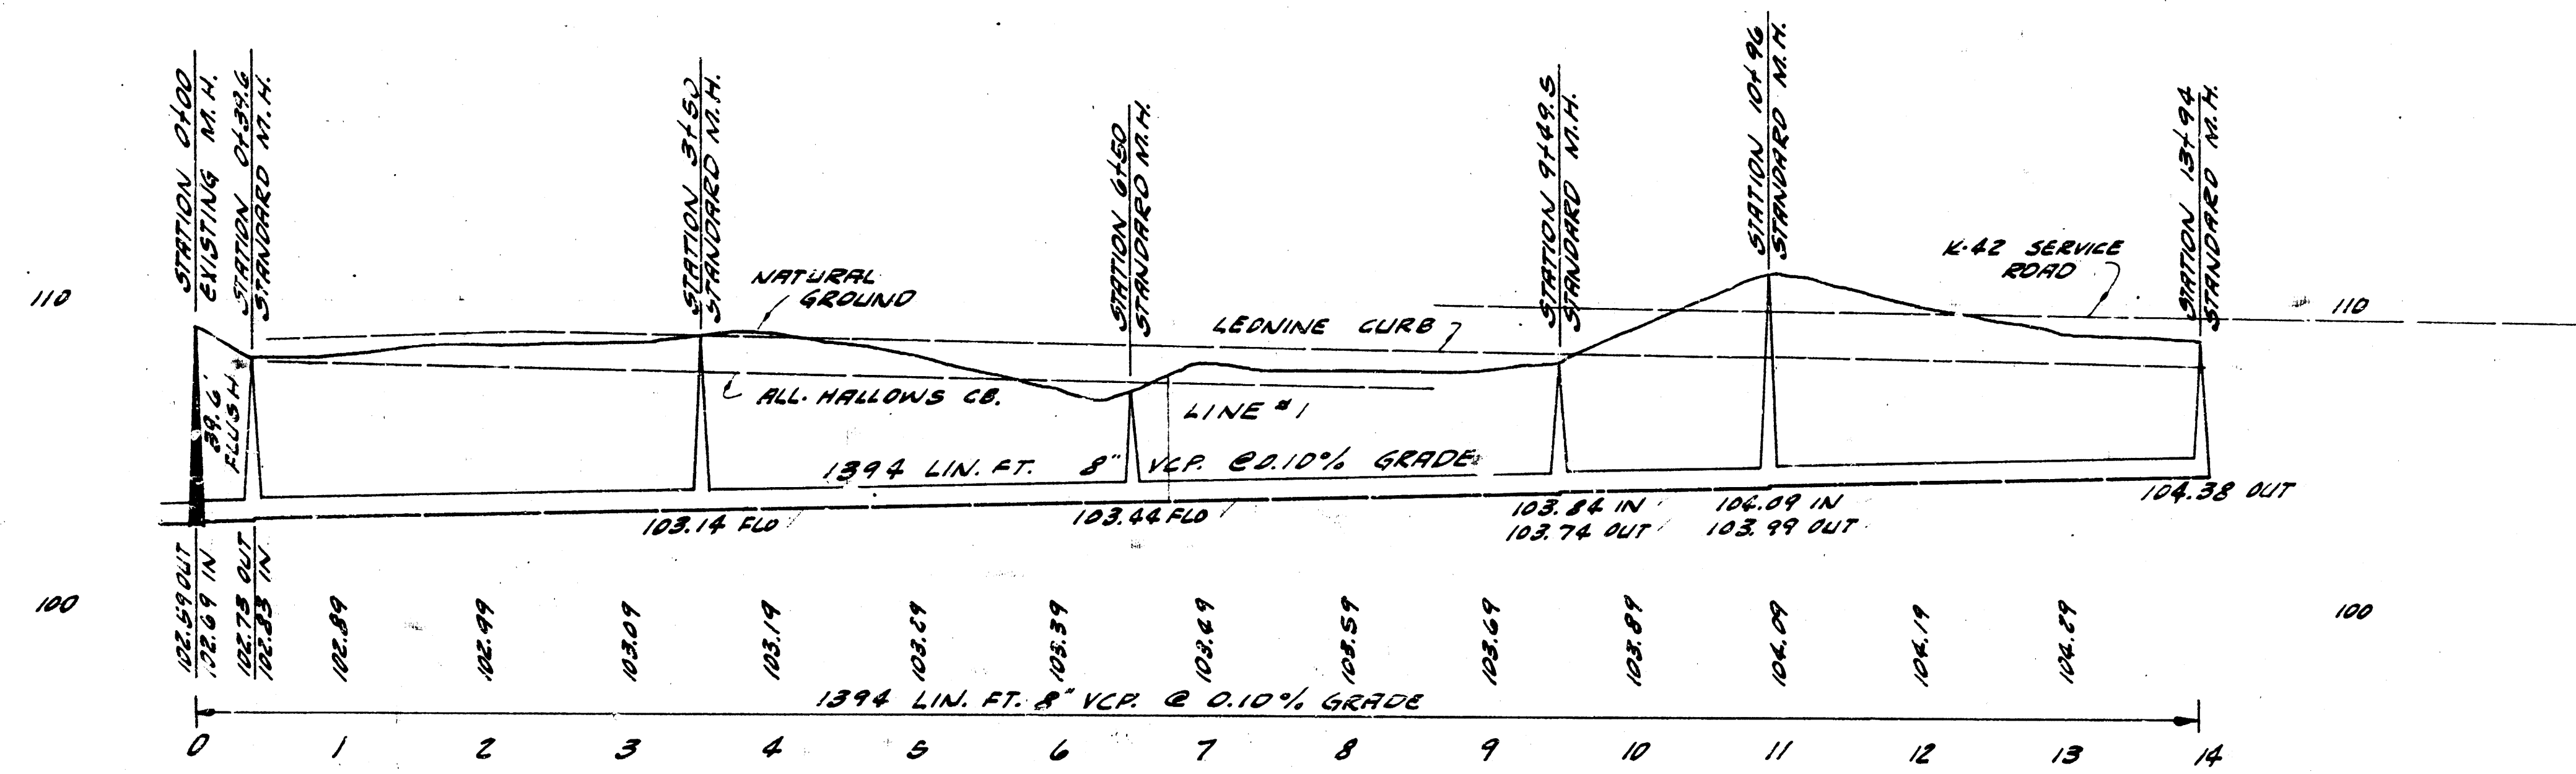

LATERAL 12 SAN. SEWER 22
CES-24