



SHEET J. Young Notebook 1271
 Drawn by D. Sellers
 Checked by J. Young
 Date July 1955

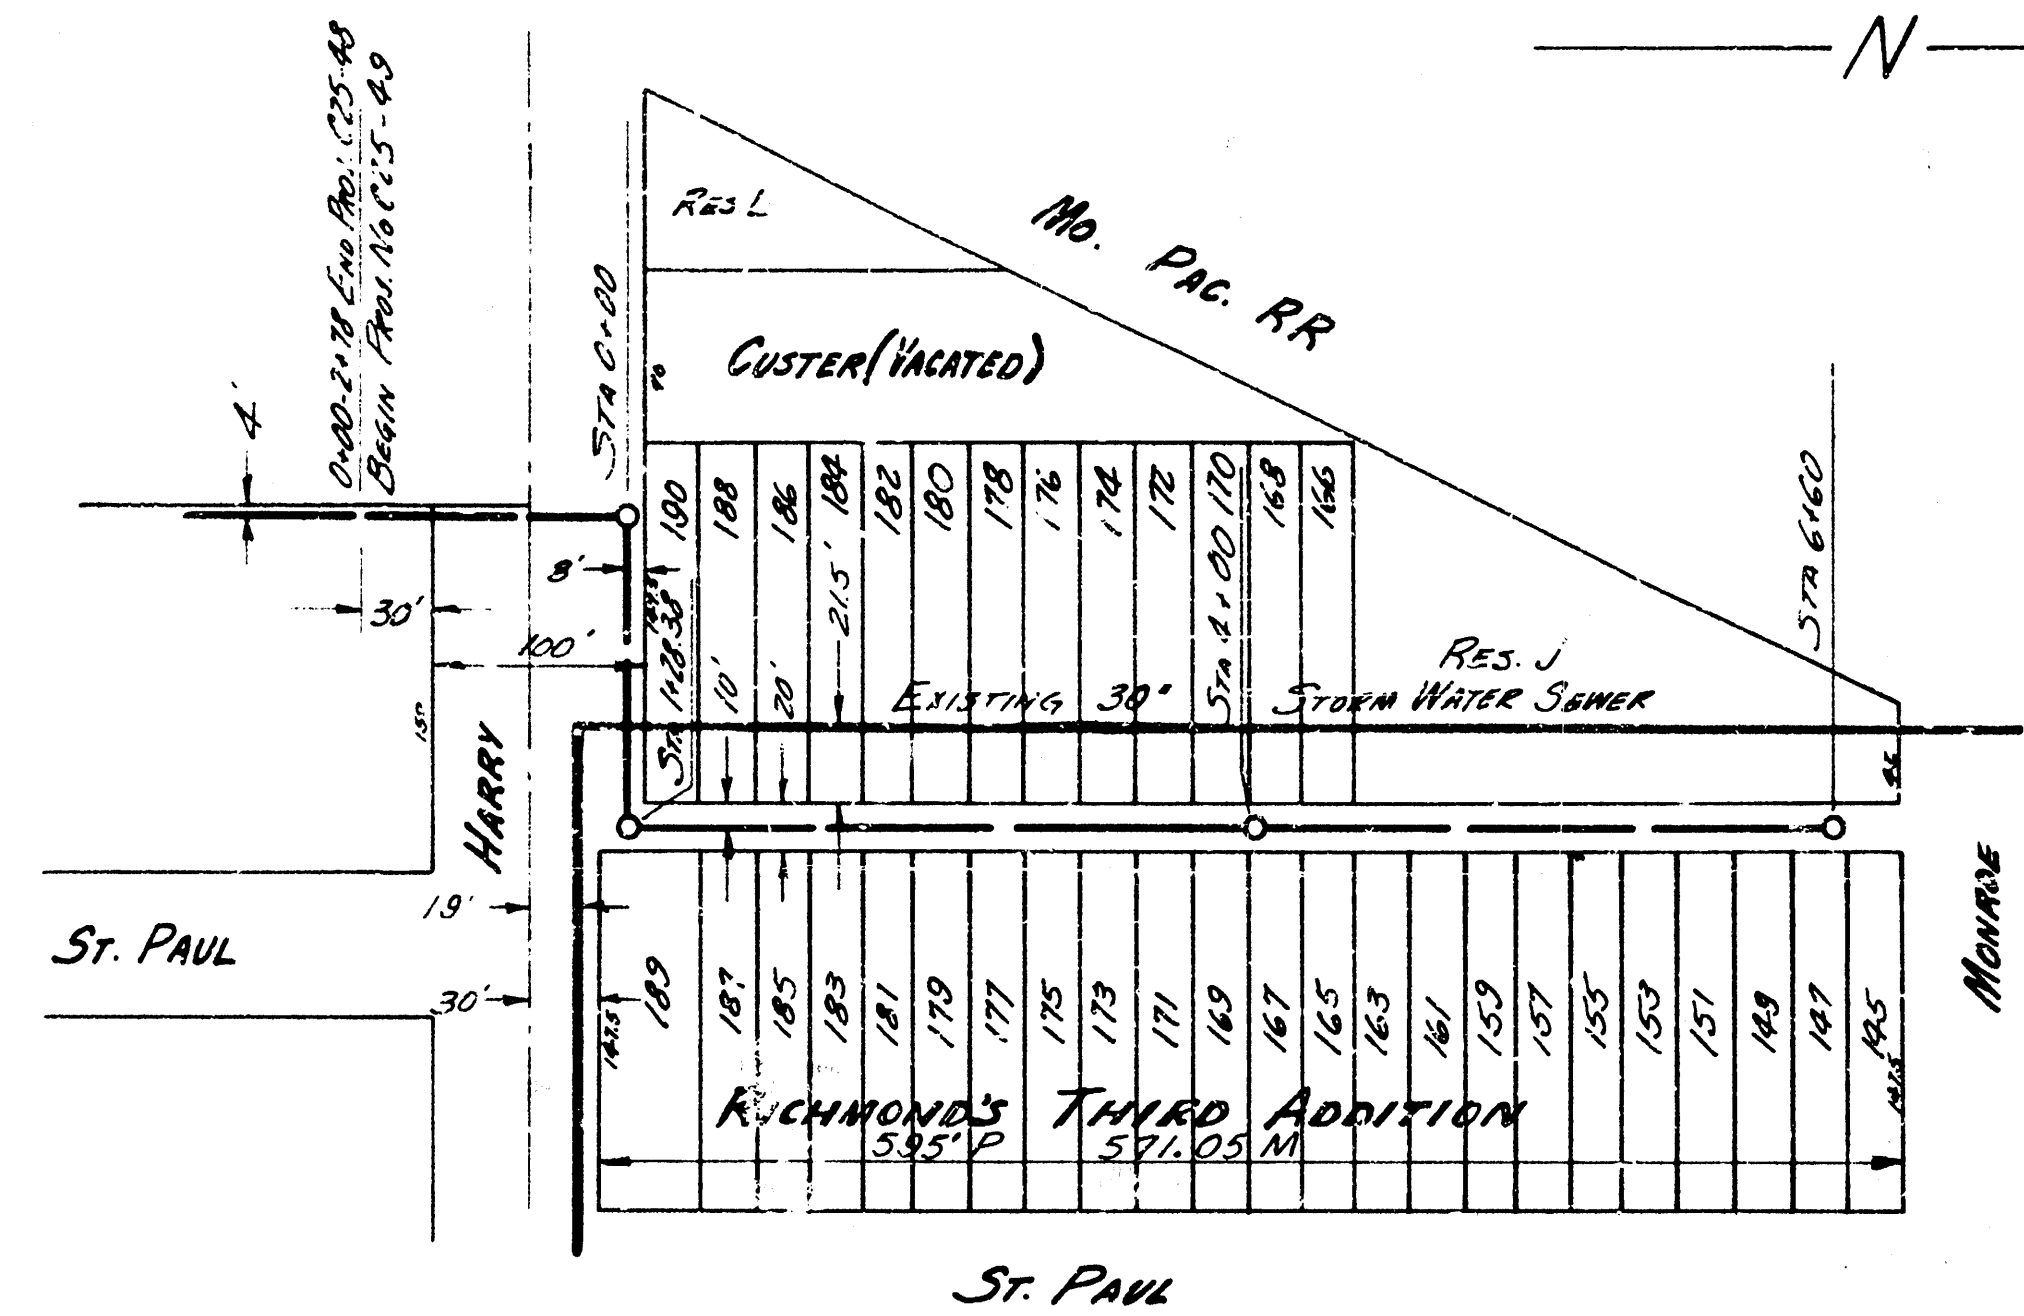

PLAN SCALE 1" = 80'
 PROFILE SCALE 1" = 80' HOR. 1" = 8' VERTICAL

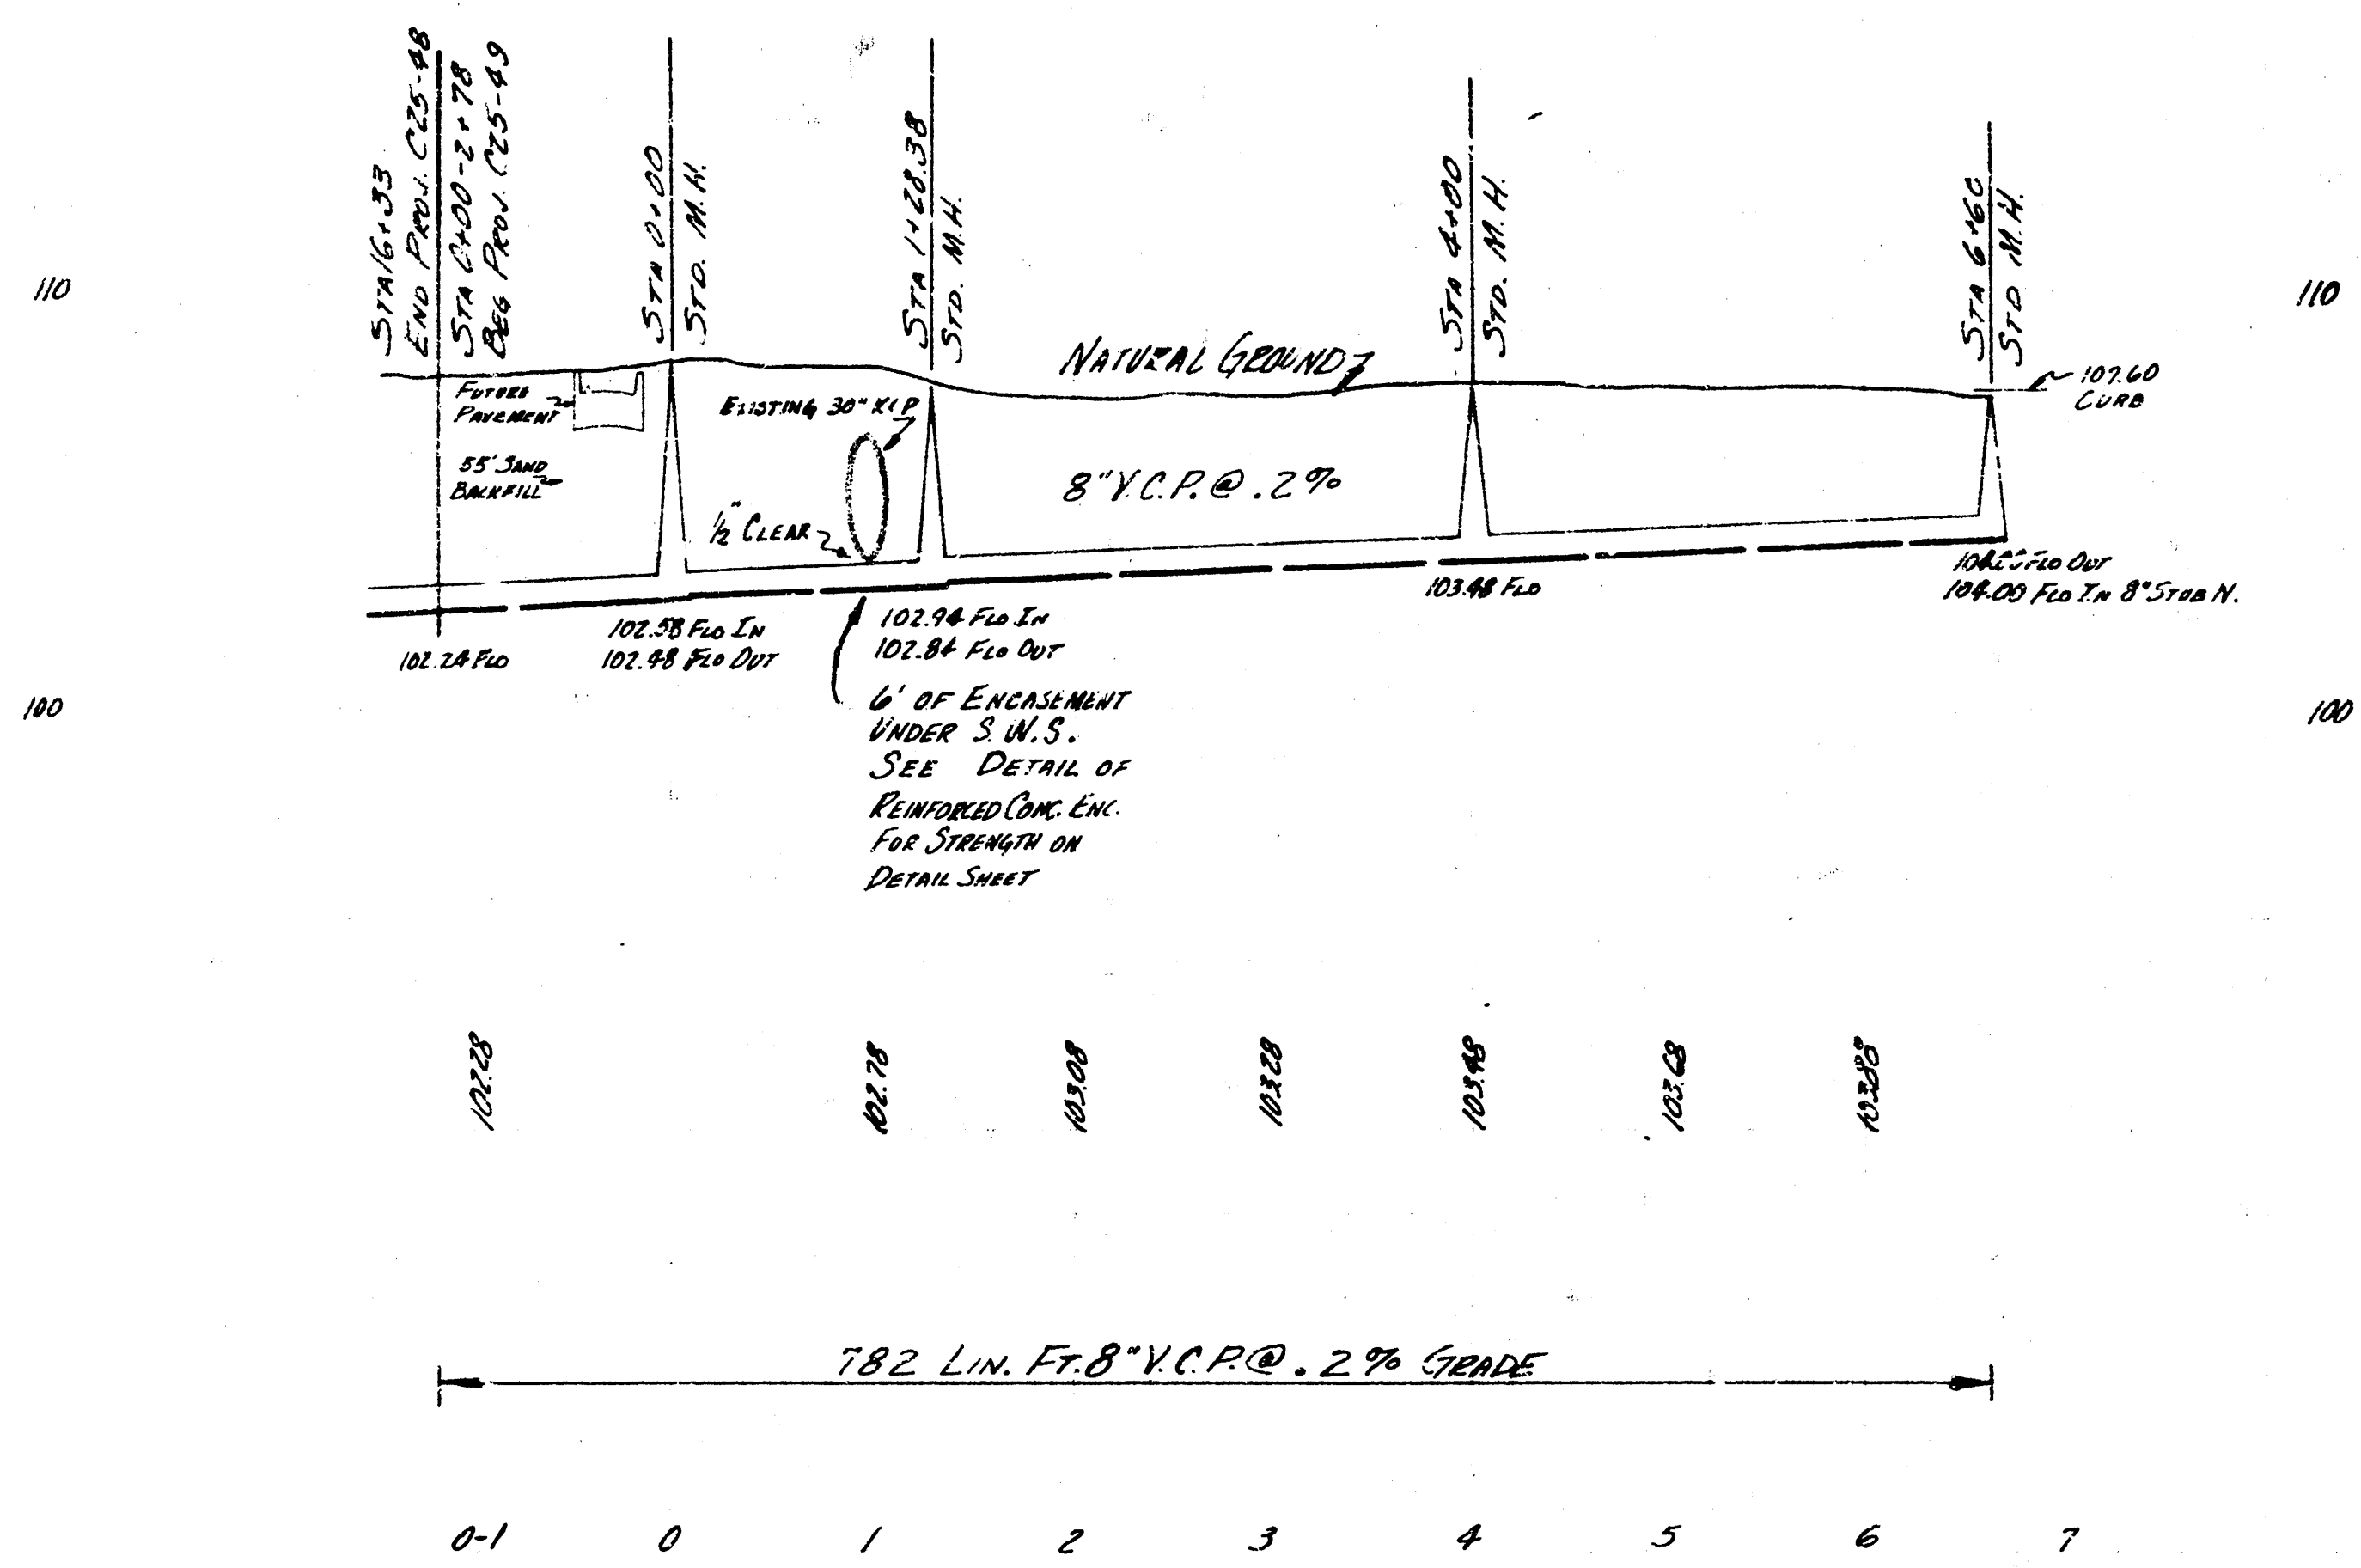

LATERAL 16 SAN SEWER 22
 CITY OF WICHITA, KANSAS
 B.E. SMITH CITY ENGINEER
 JULY 1955 PROJ. NO. C25-49