



Survey J. Hanson, Monroeh I.H.P.
 Plan D. Sellers
 Checked
 Date Jan., 1956

B.M. 108.10 I on SW Cor. Conc. M.H. in Street Sewer 30' W x 15' S of 0+00

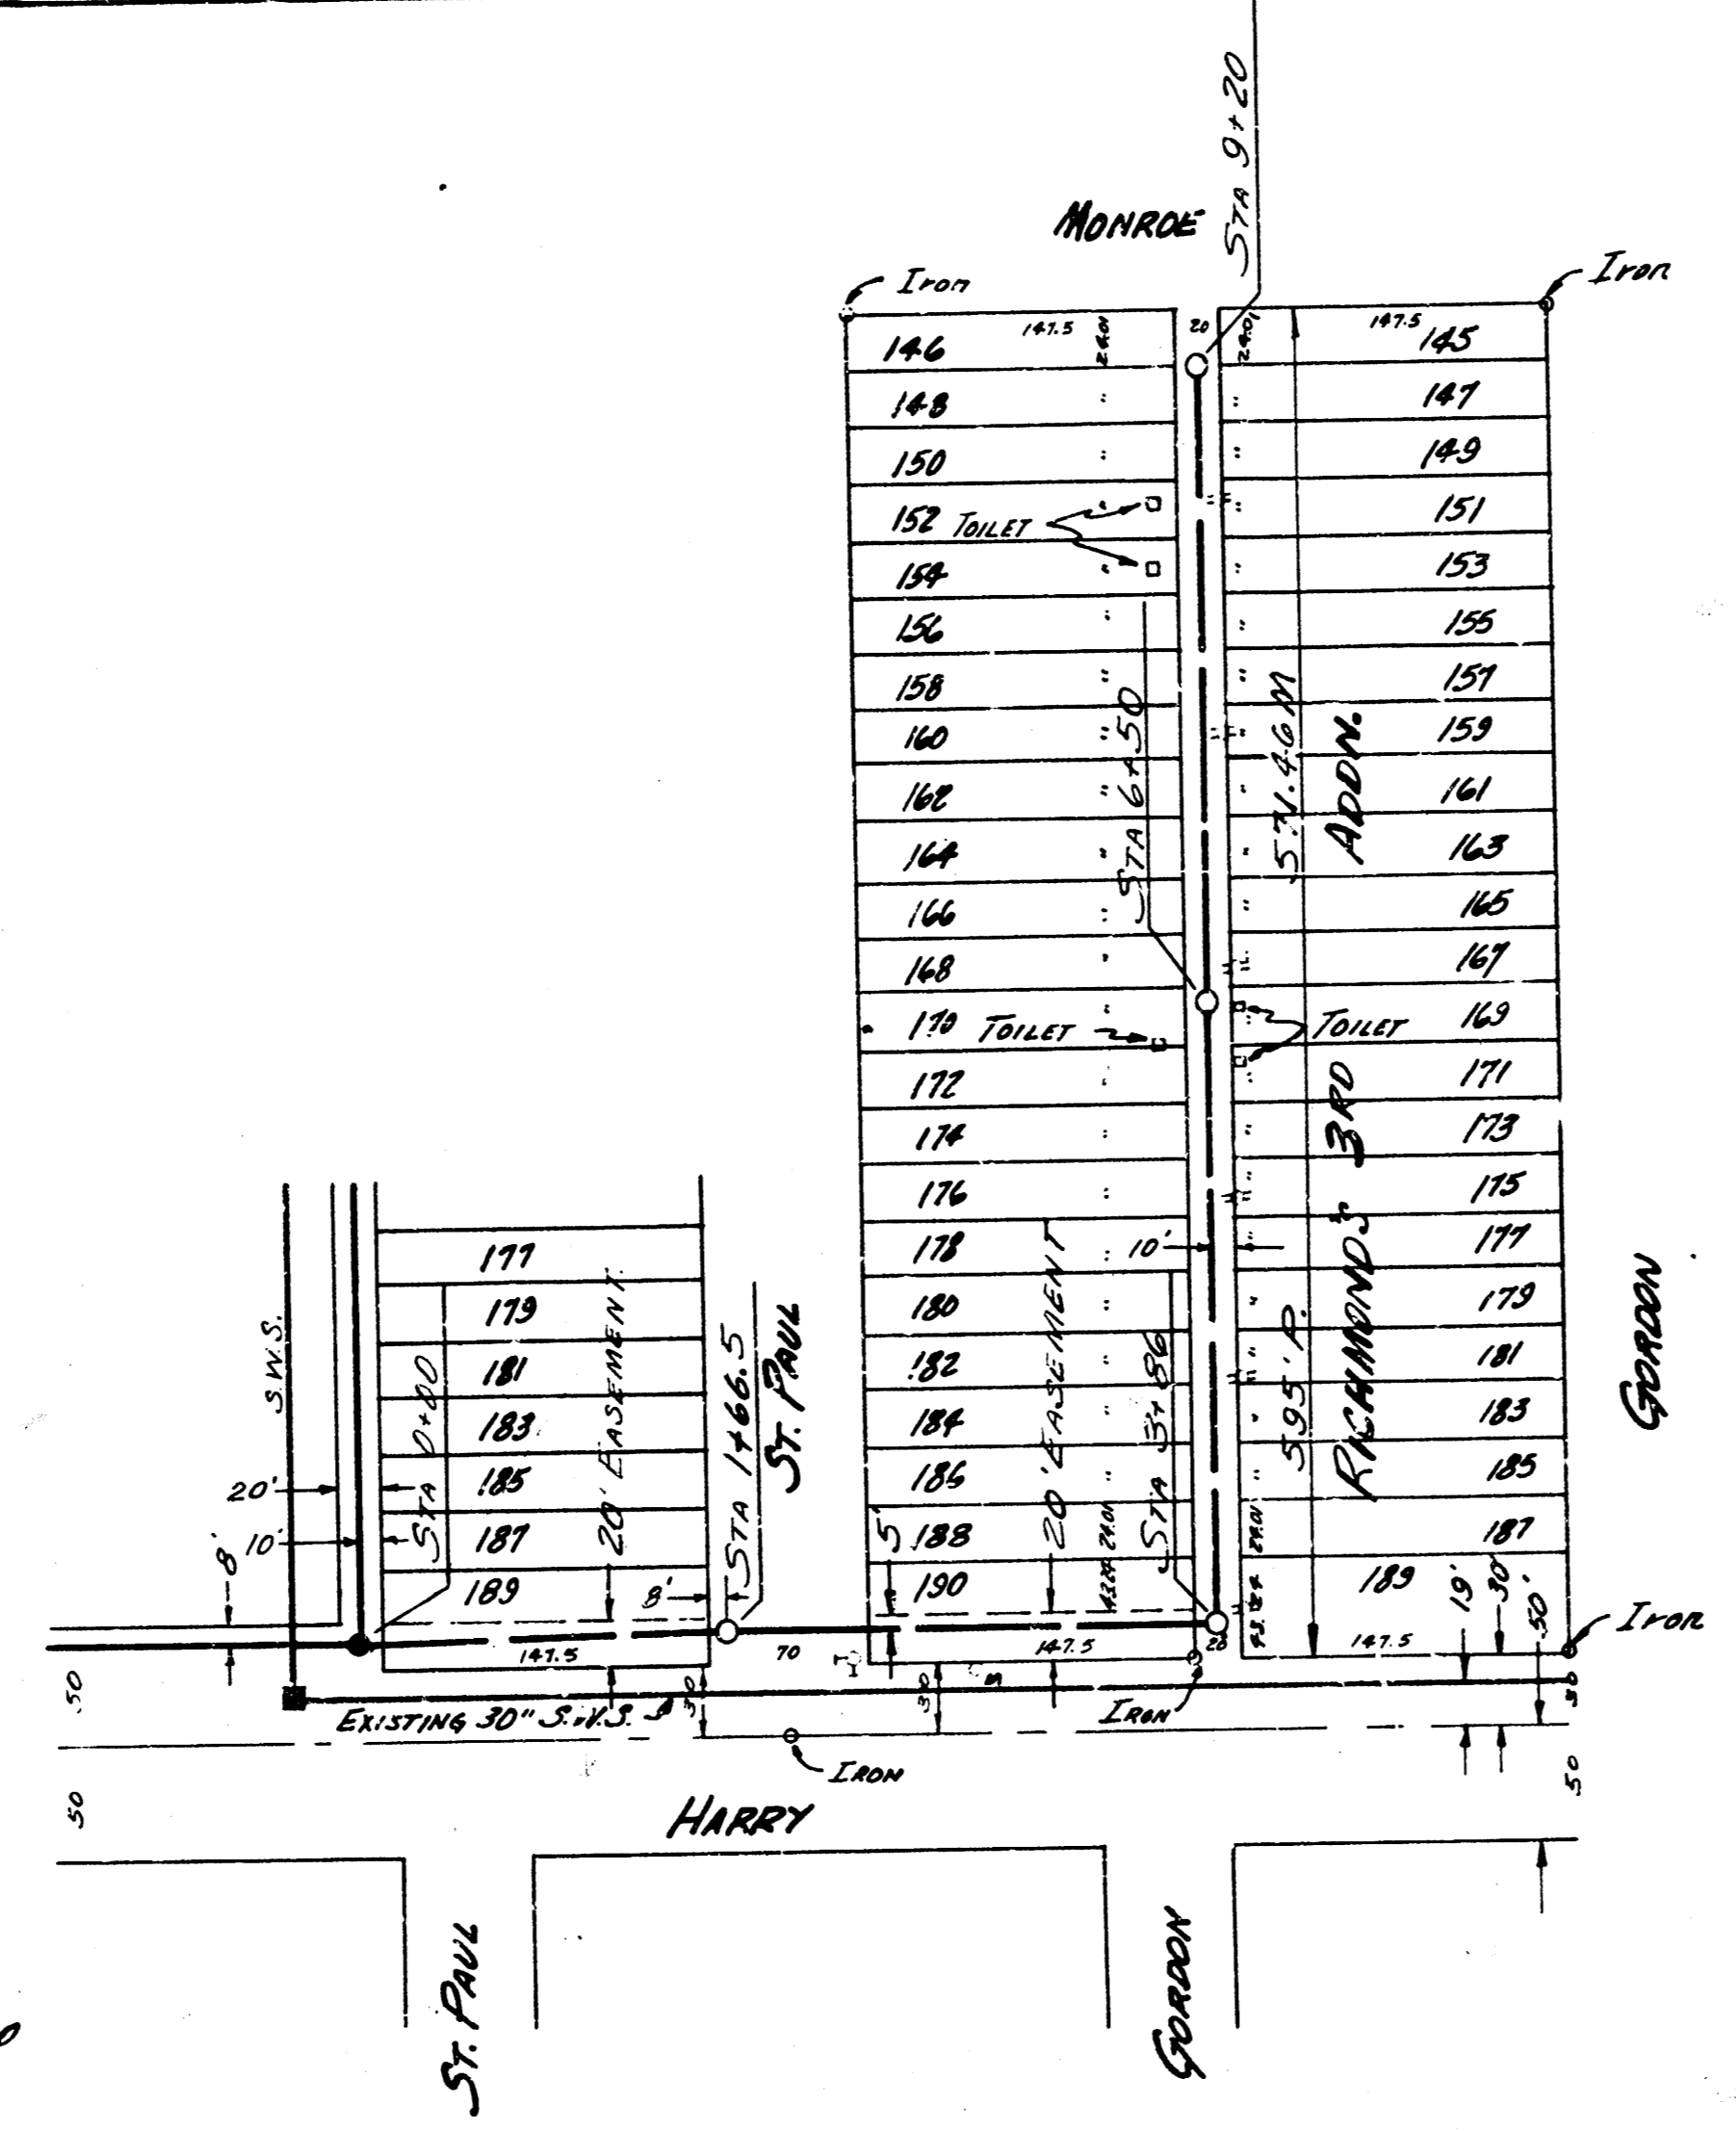

PLAN SCALE 1"=80'
 PROFILE SCALE 1"=10' HOR. 1"=4' VERTICAL

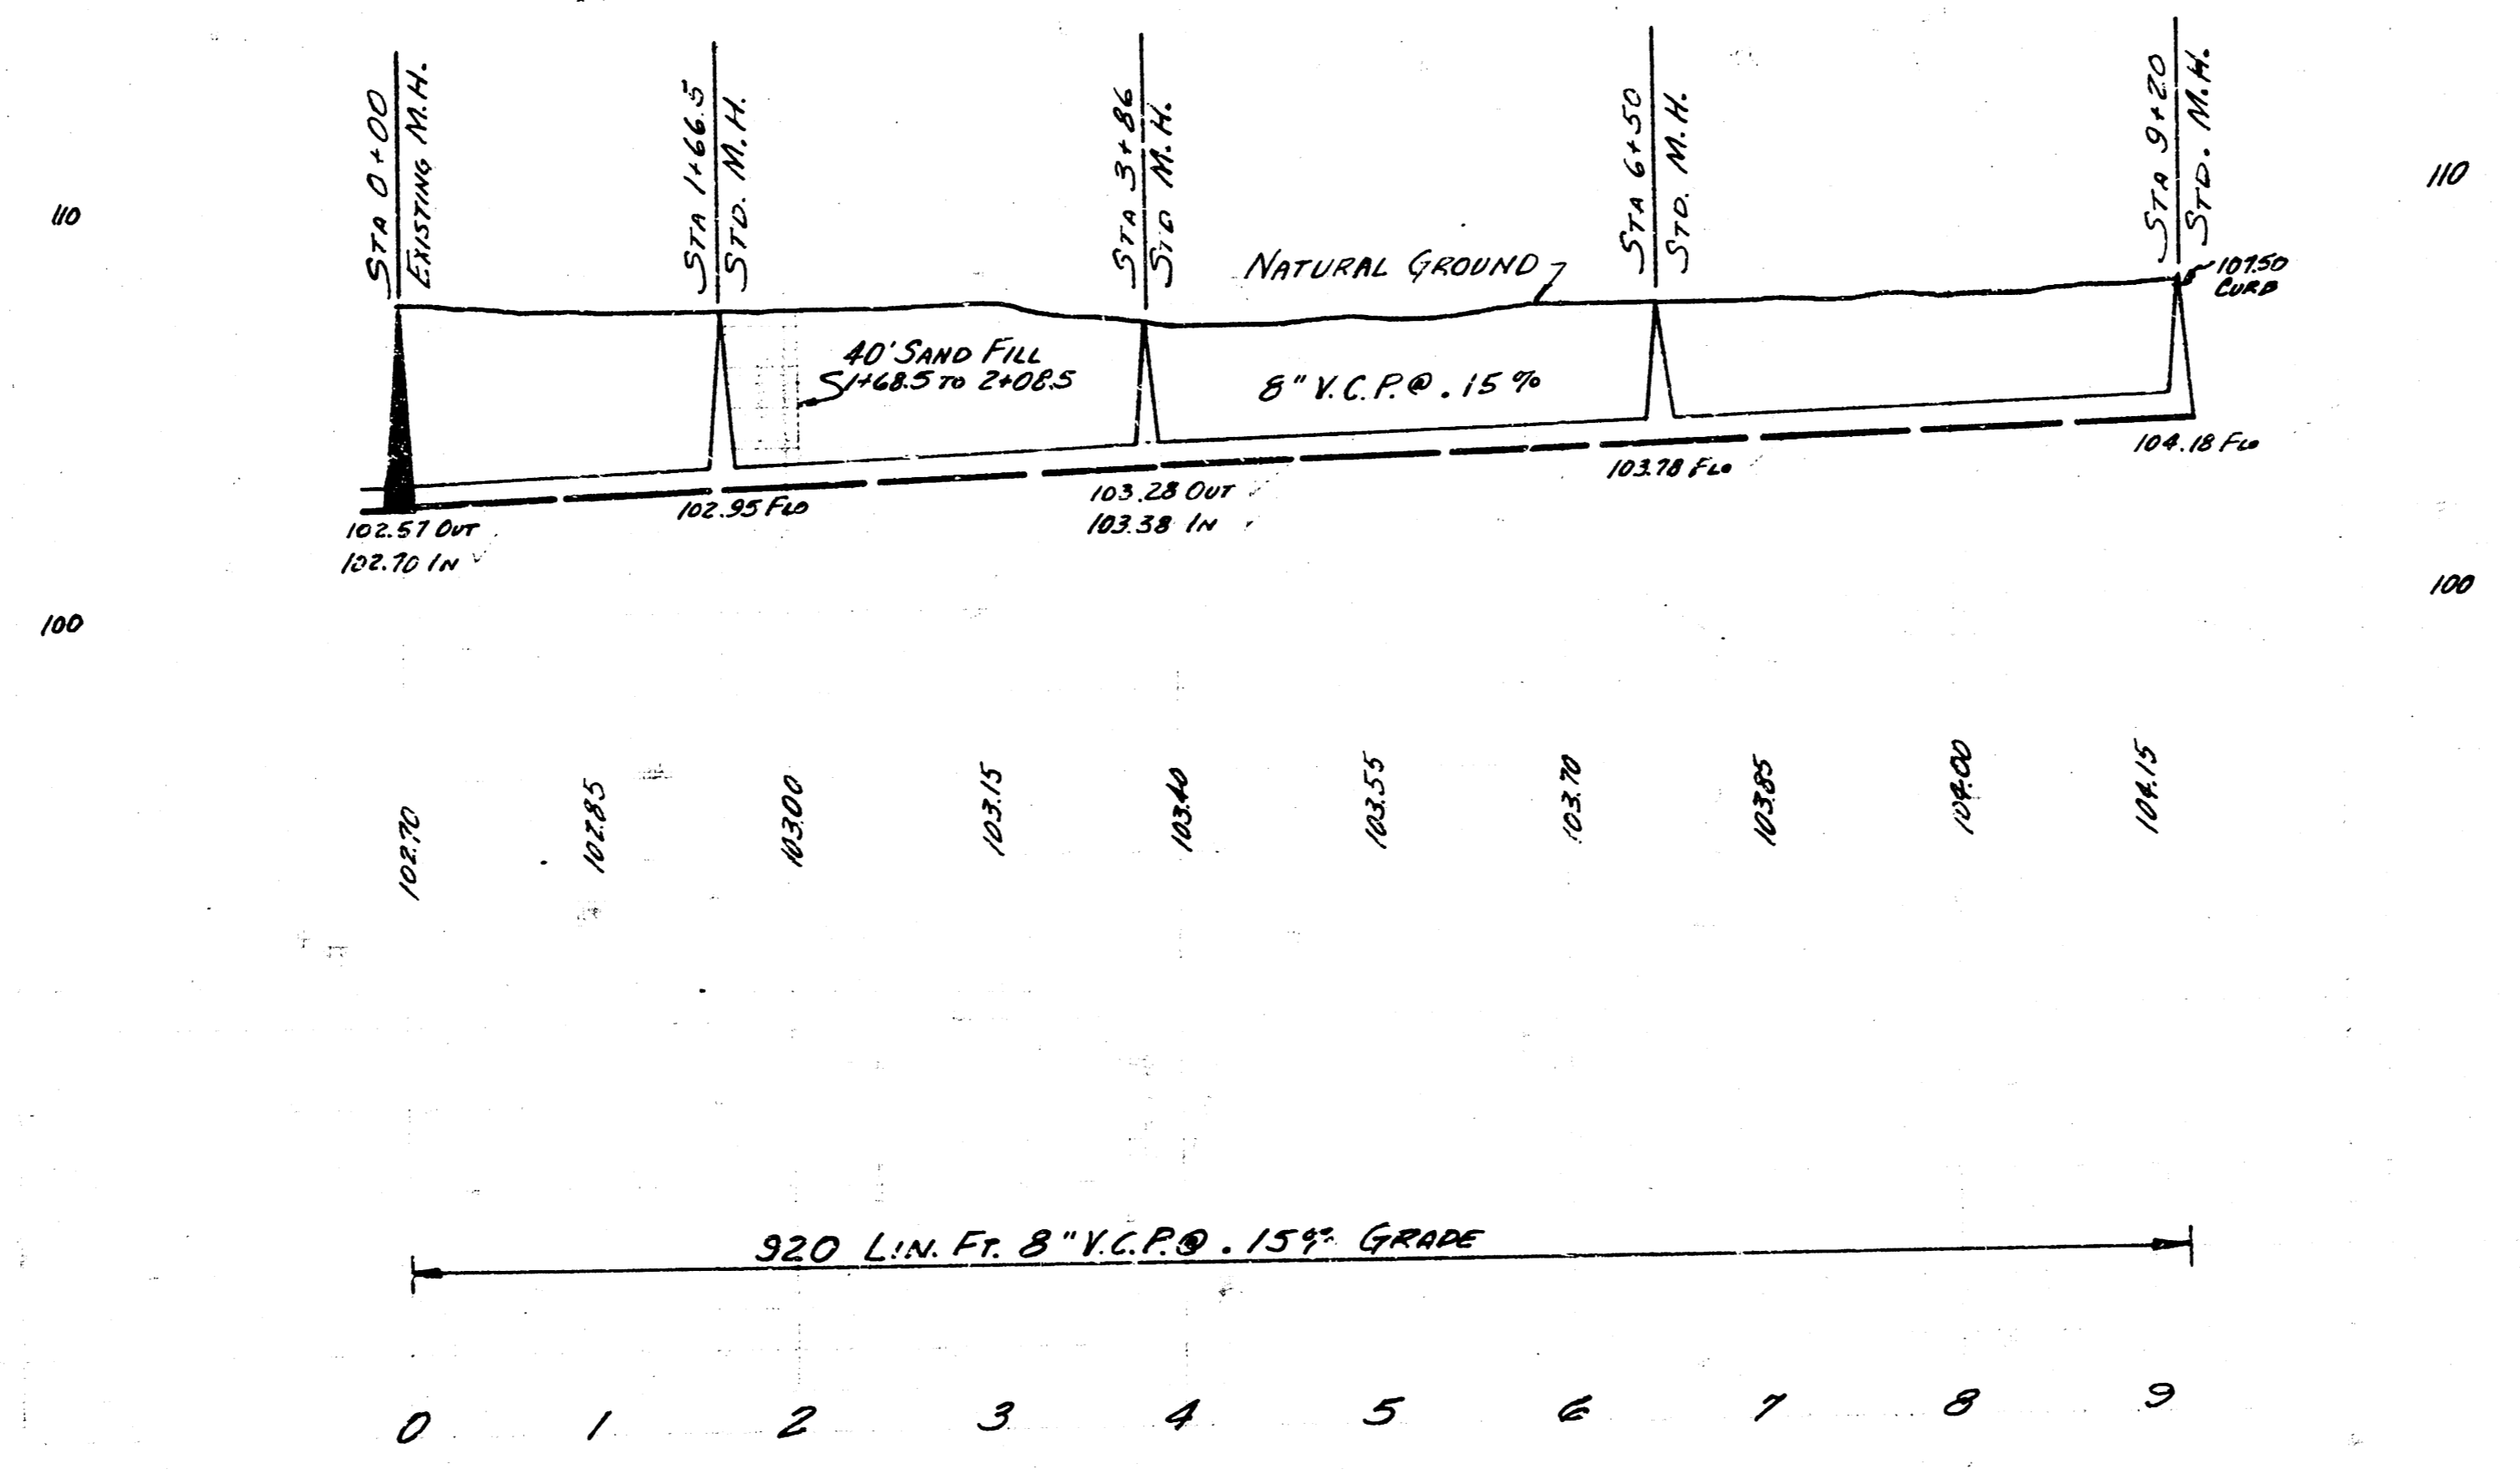

LAT. 17 S.S. No. 22
 CITY OF WICHITA
 B.E. SMITH CITY ENGINEER
 JAN. 1956 Proj. No. 025-58