

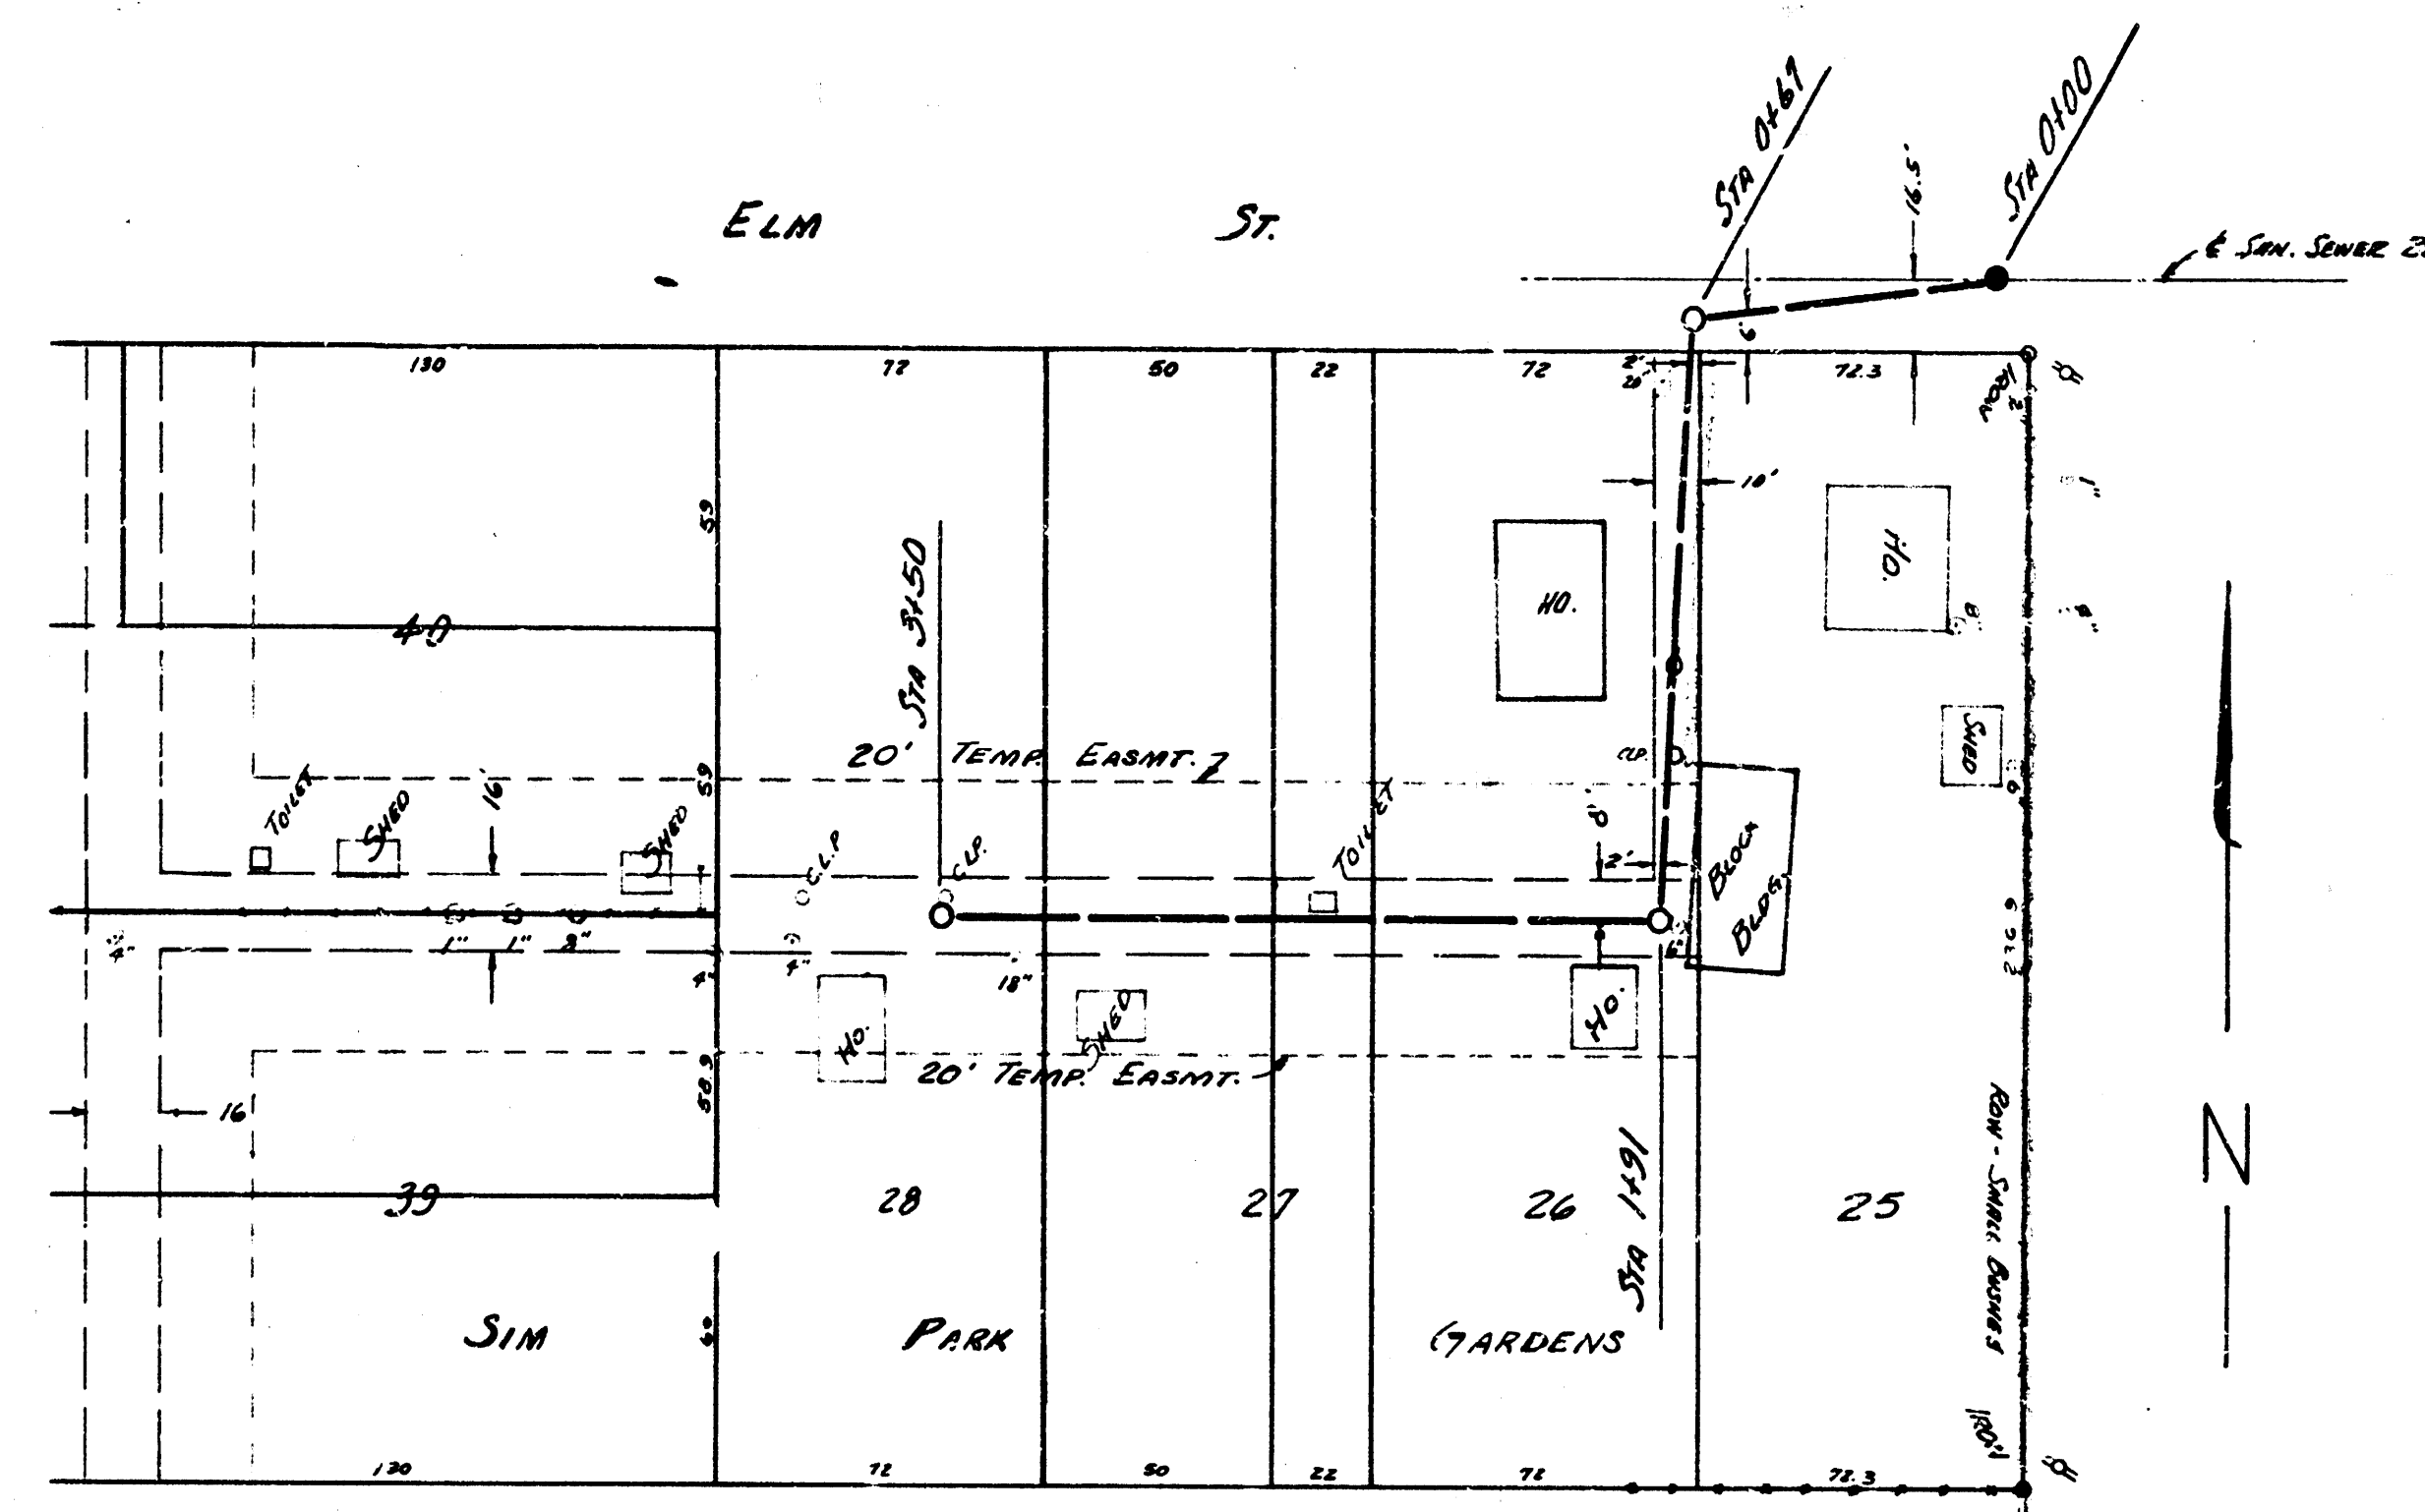
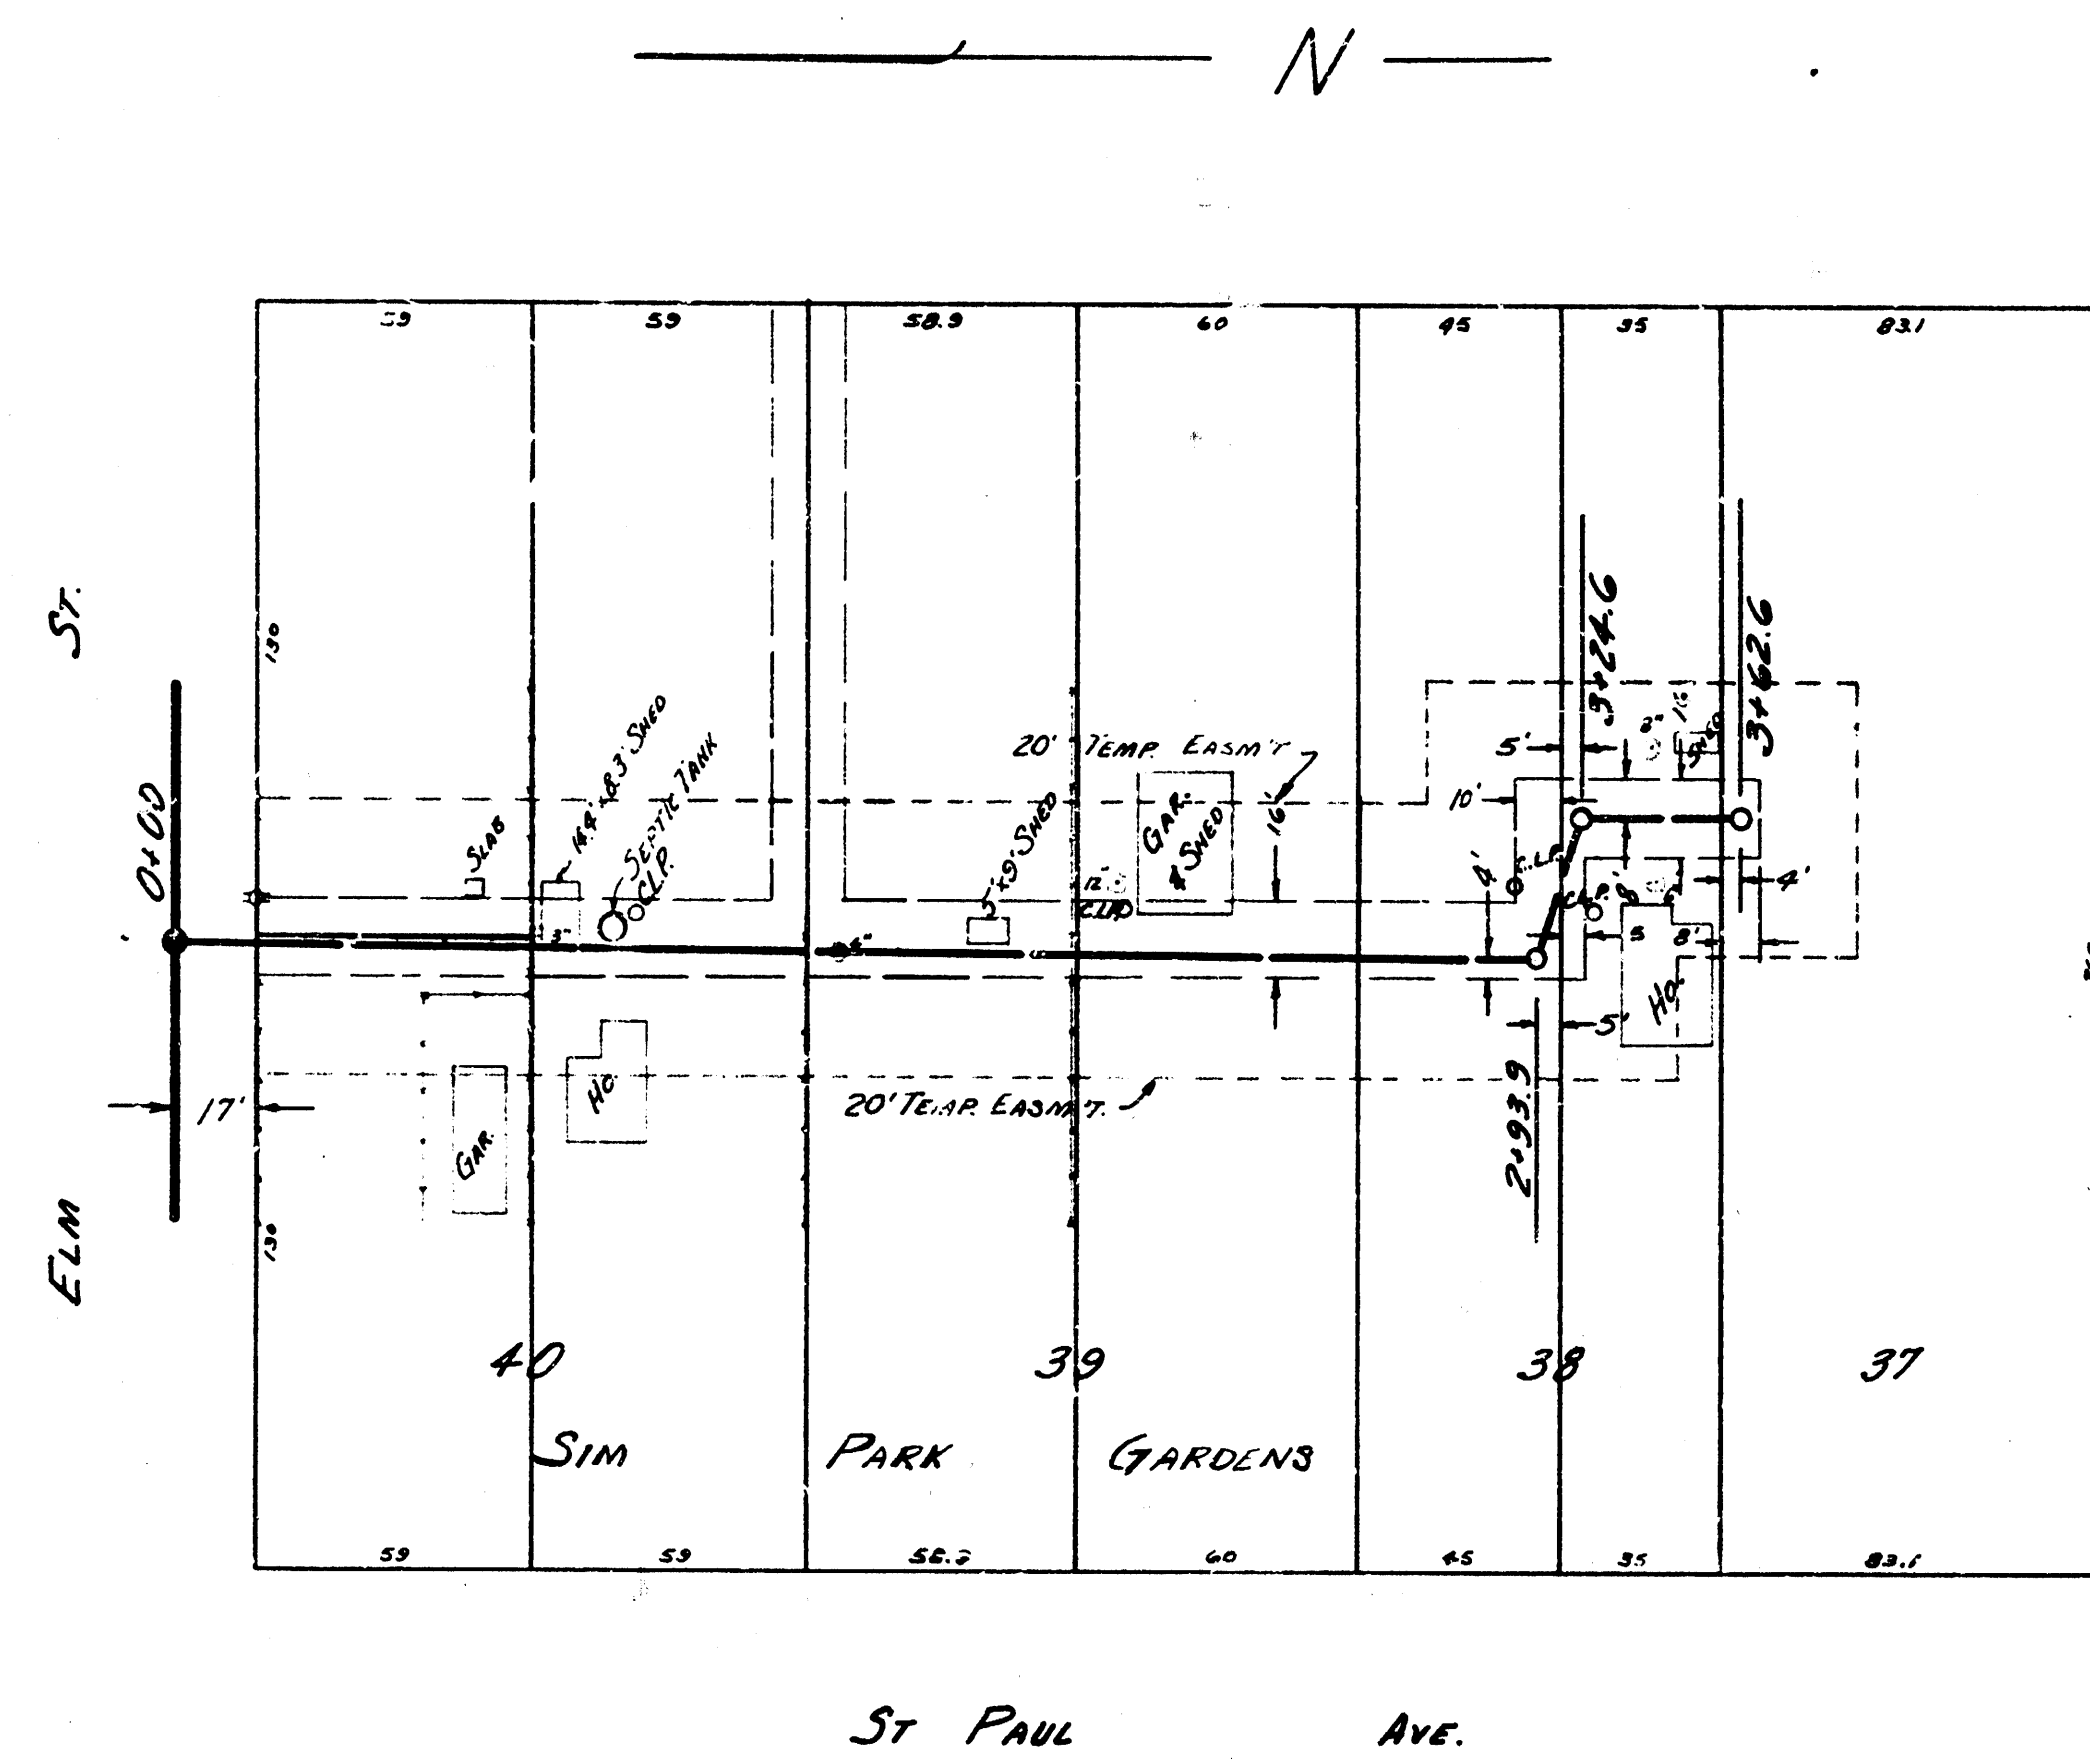


Survey Manual 5-12-56 N-78000 11/16
 Plan Section 5-20-56
 Checked

3. M. 120.37 R.R. SPIKE IN P.P. SE. COR. ST. PAUL & EDWARDS; B.M. 118.41 S.R.M. M.H. 0+00

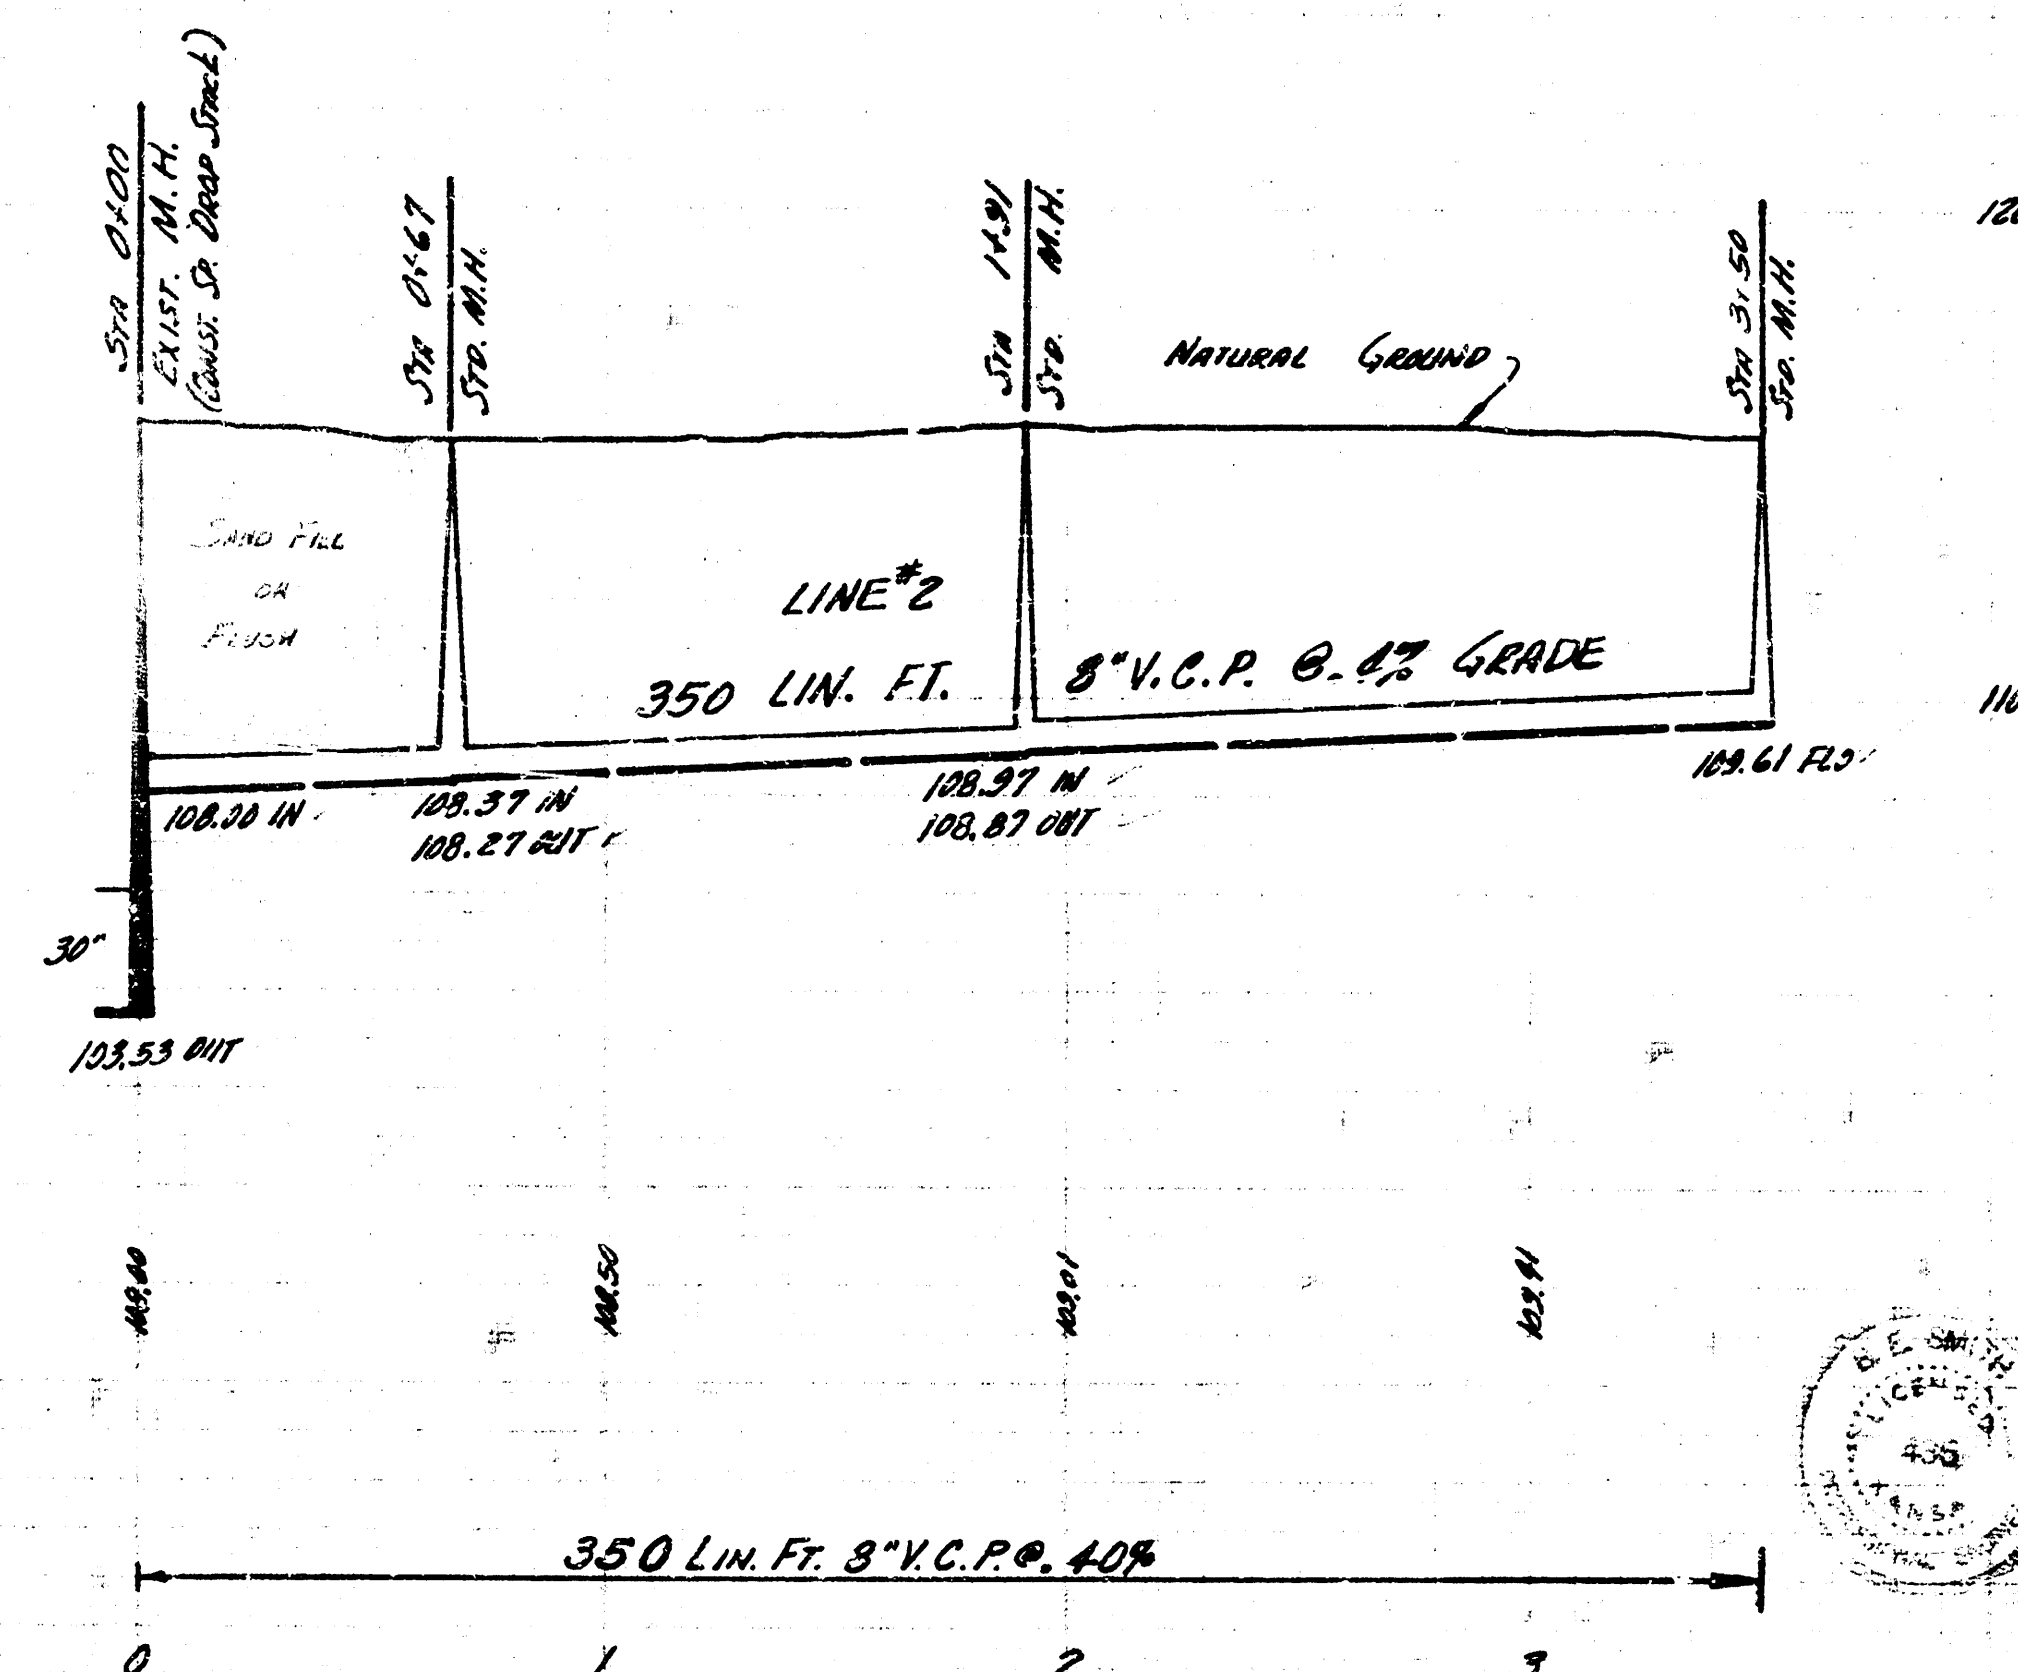

PLAN SCALE 1" = 40' HOR.
 PROFILE SCALE 1" = 40' HOR. 1" = 4' VERTICAL

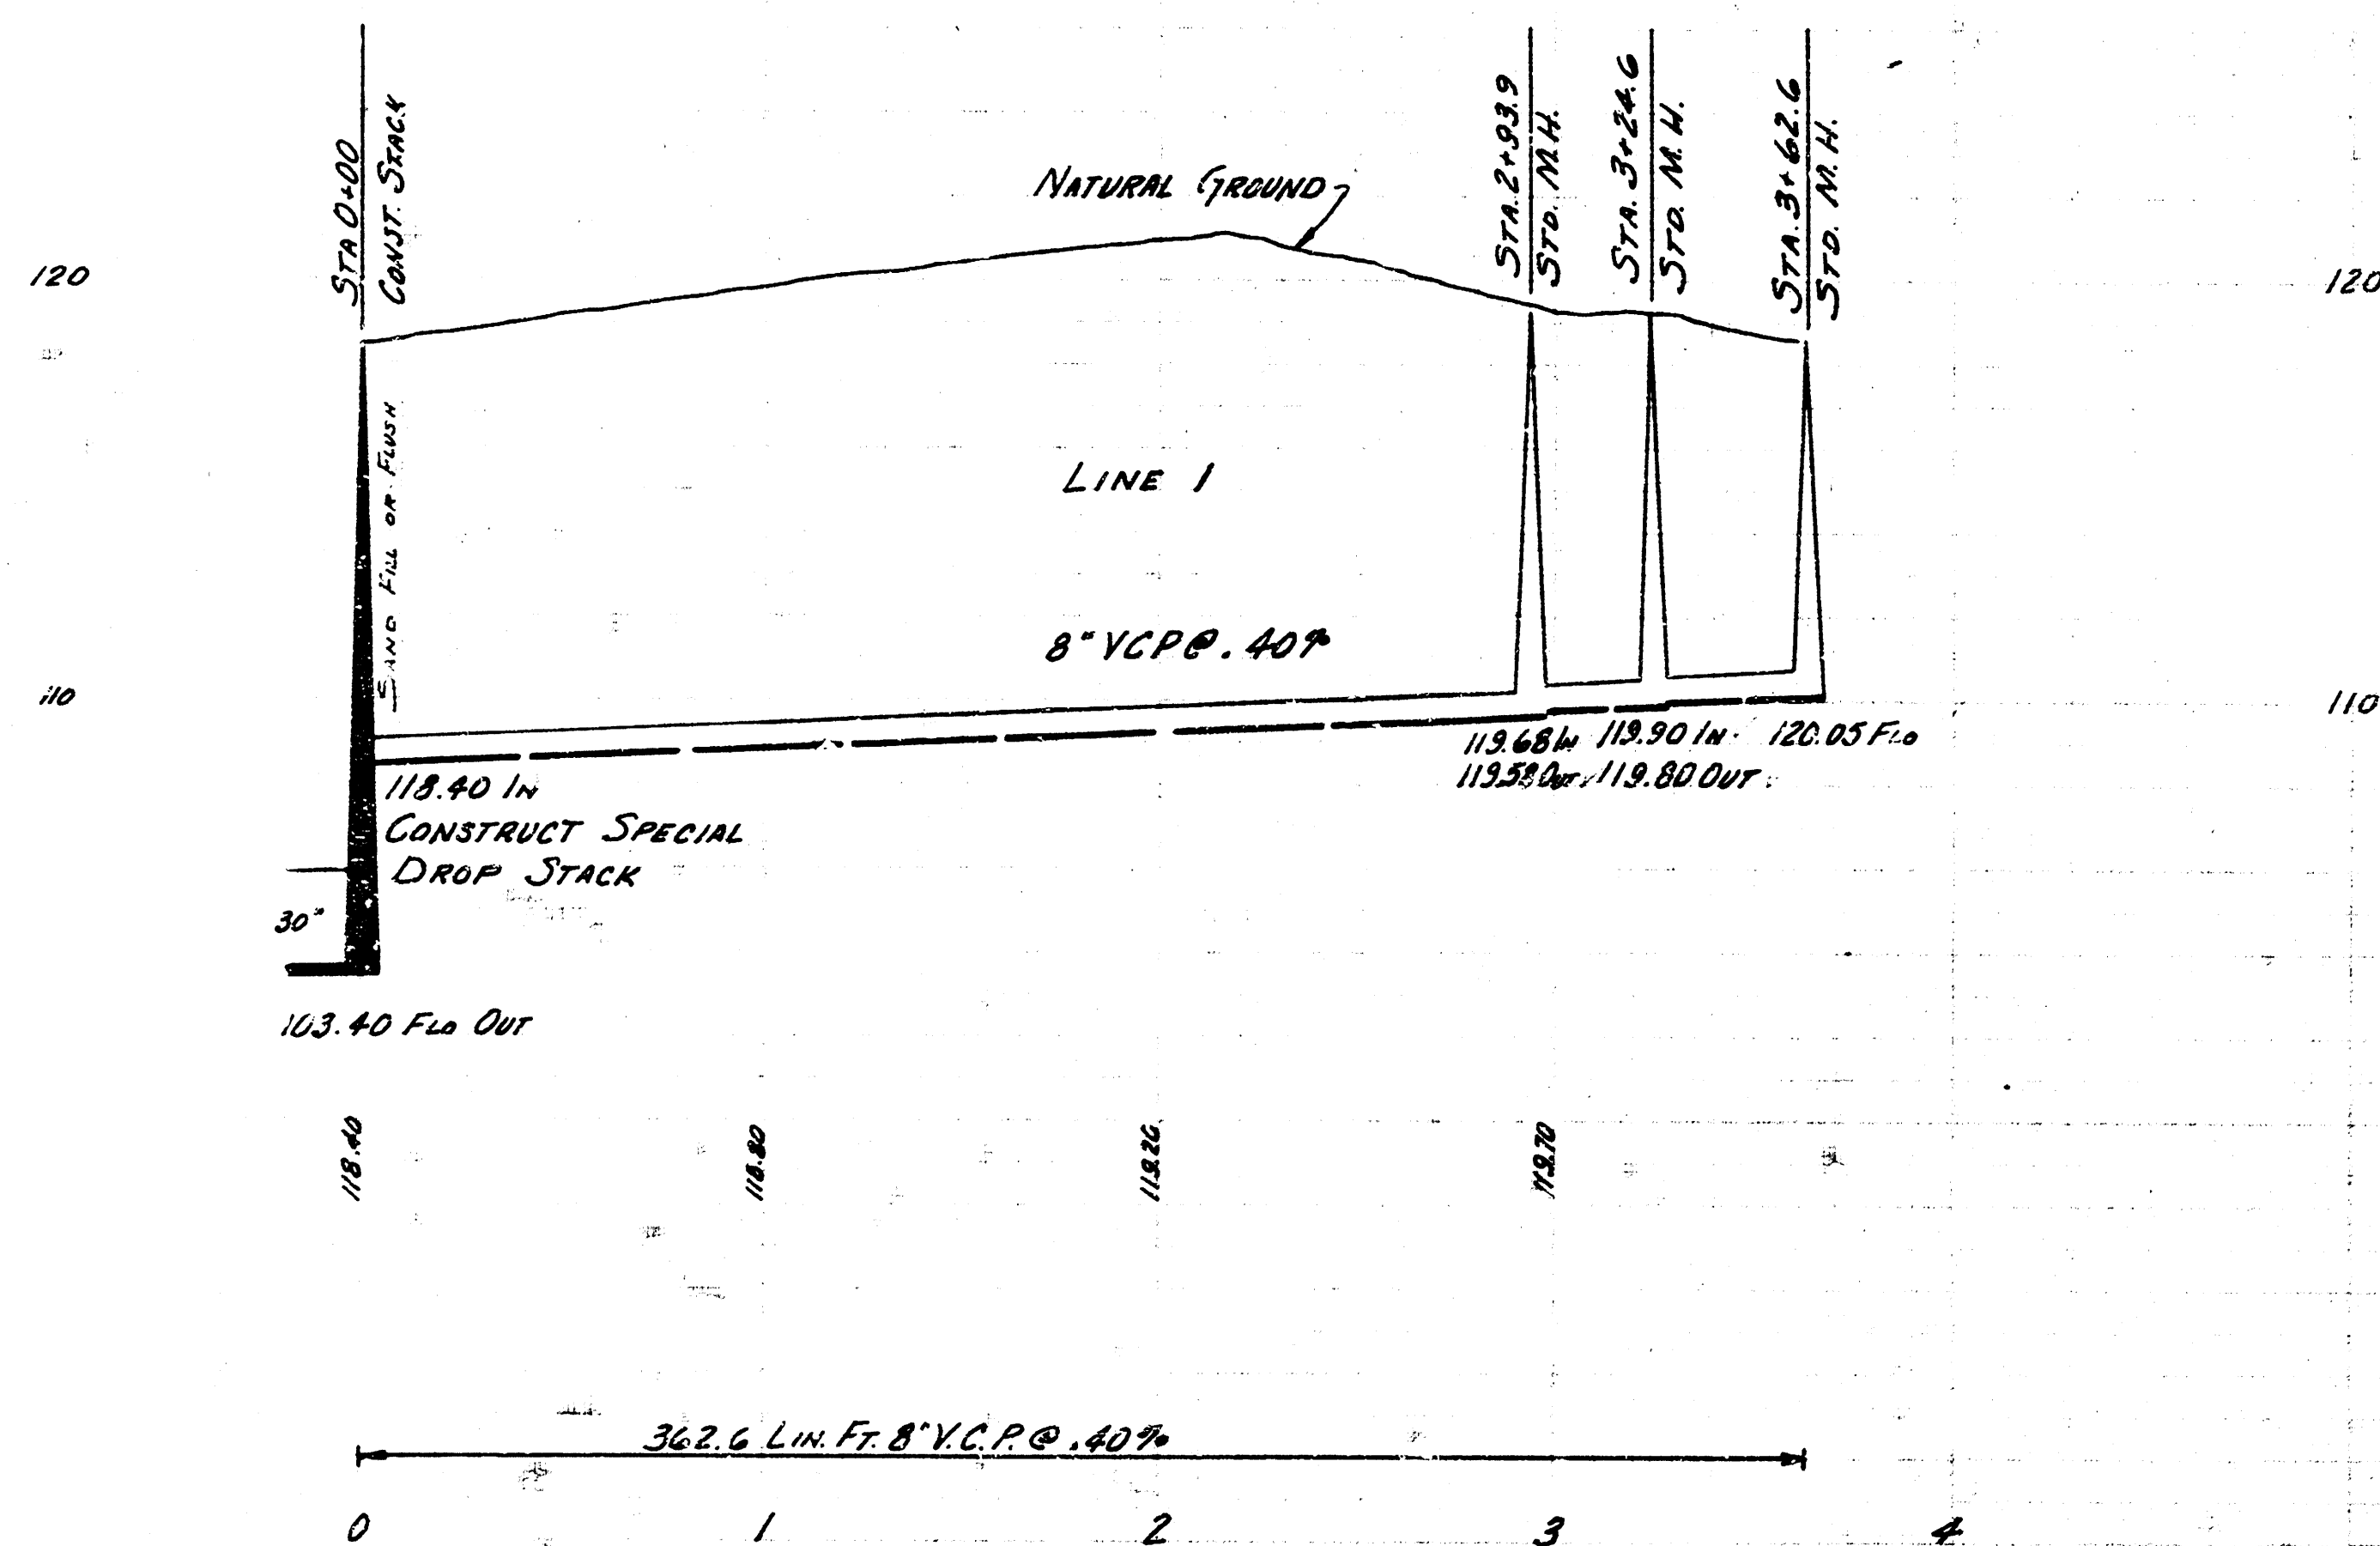

LATERAL 18 SAN. SEWER 22
 CITY OF WICHITA, KANSAS
 B.E. SMITH CITY ENGINEER
 APRIL 1957 PROJ. NO. C25-59