
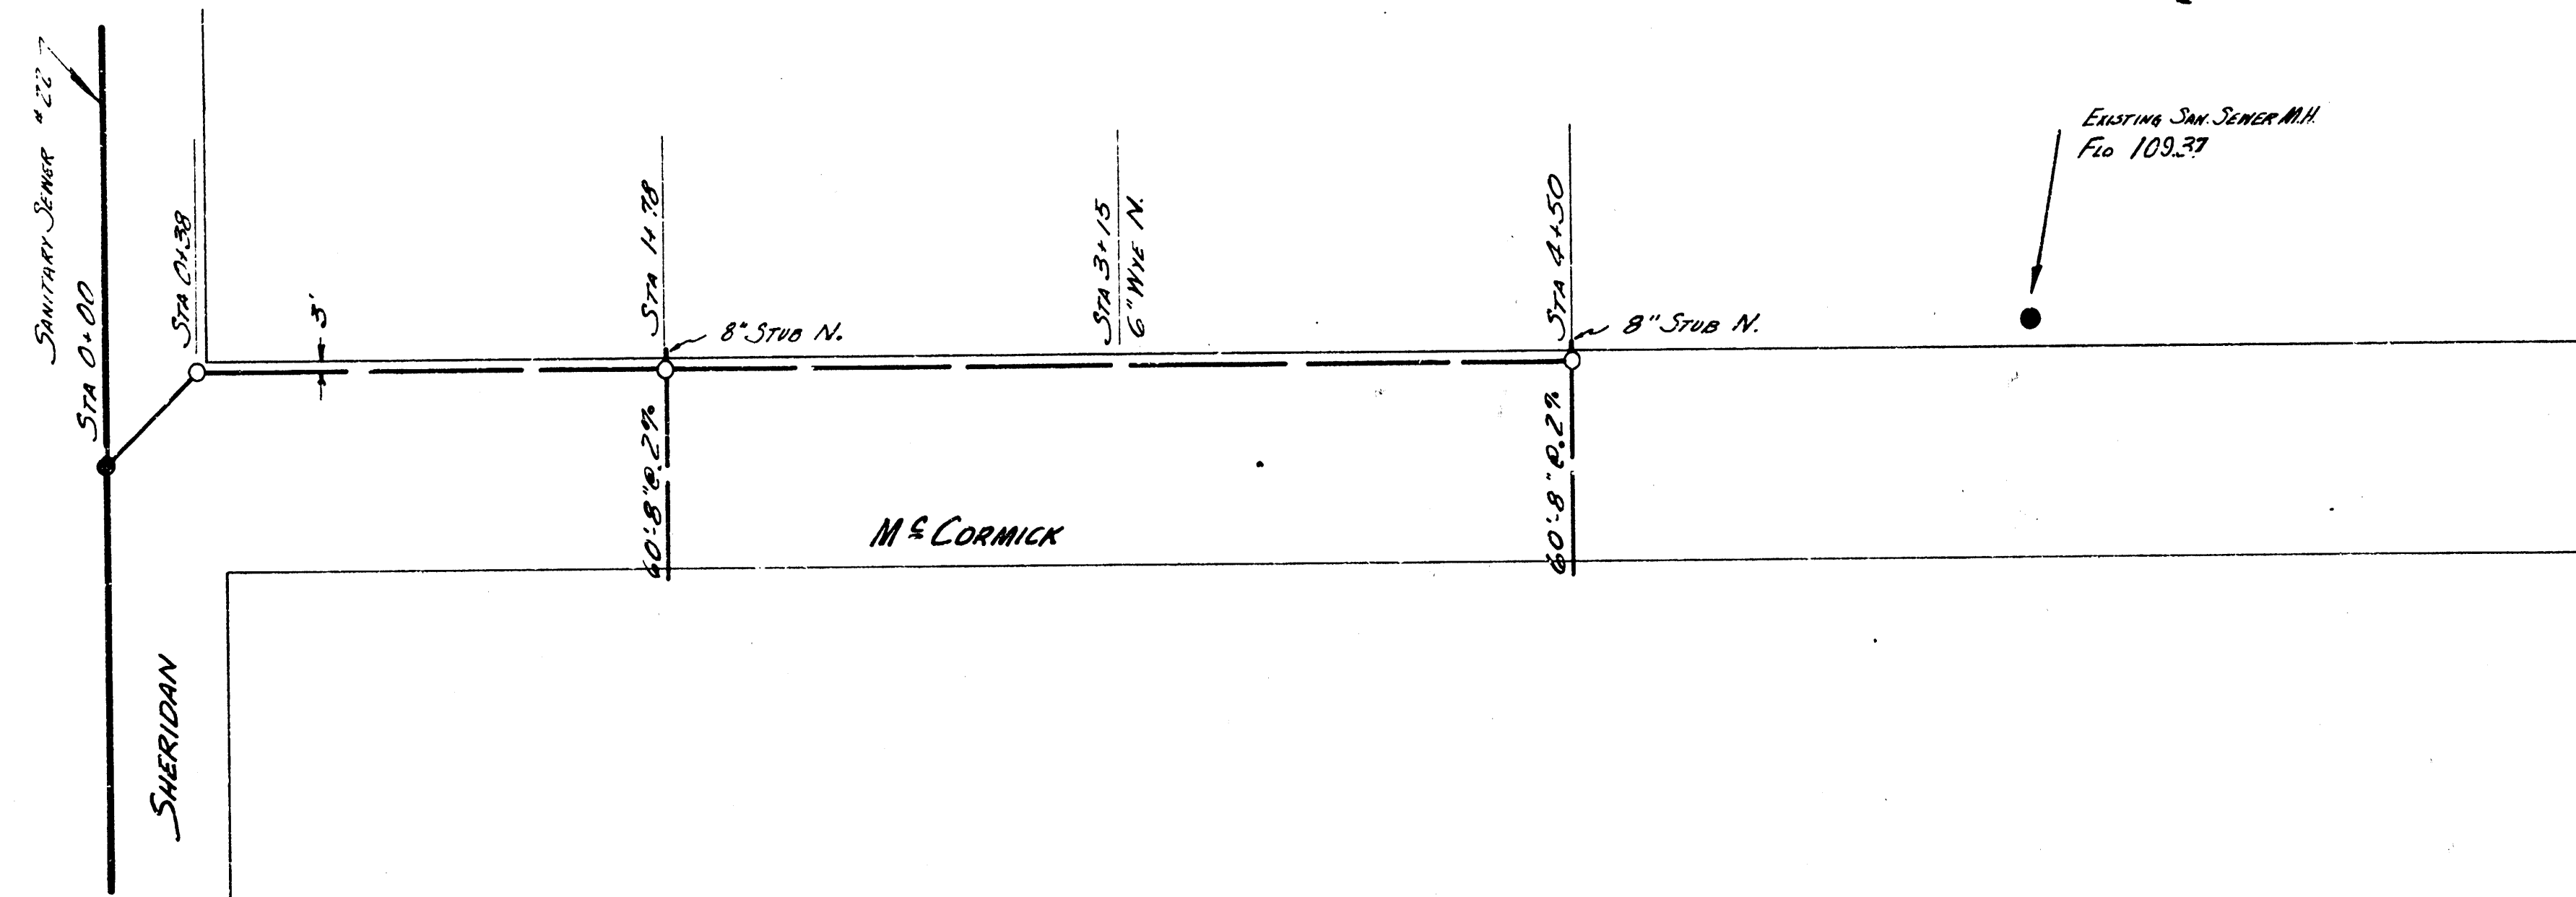


Survey J. K. Knepper, November 1935
 Plan Checked D. Sullivan
 Date Oct. 1935

113.00 3. Rim MH 0+00

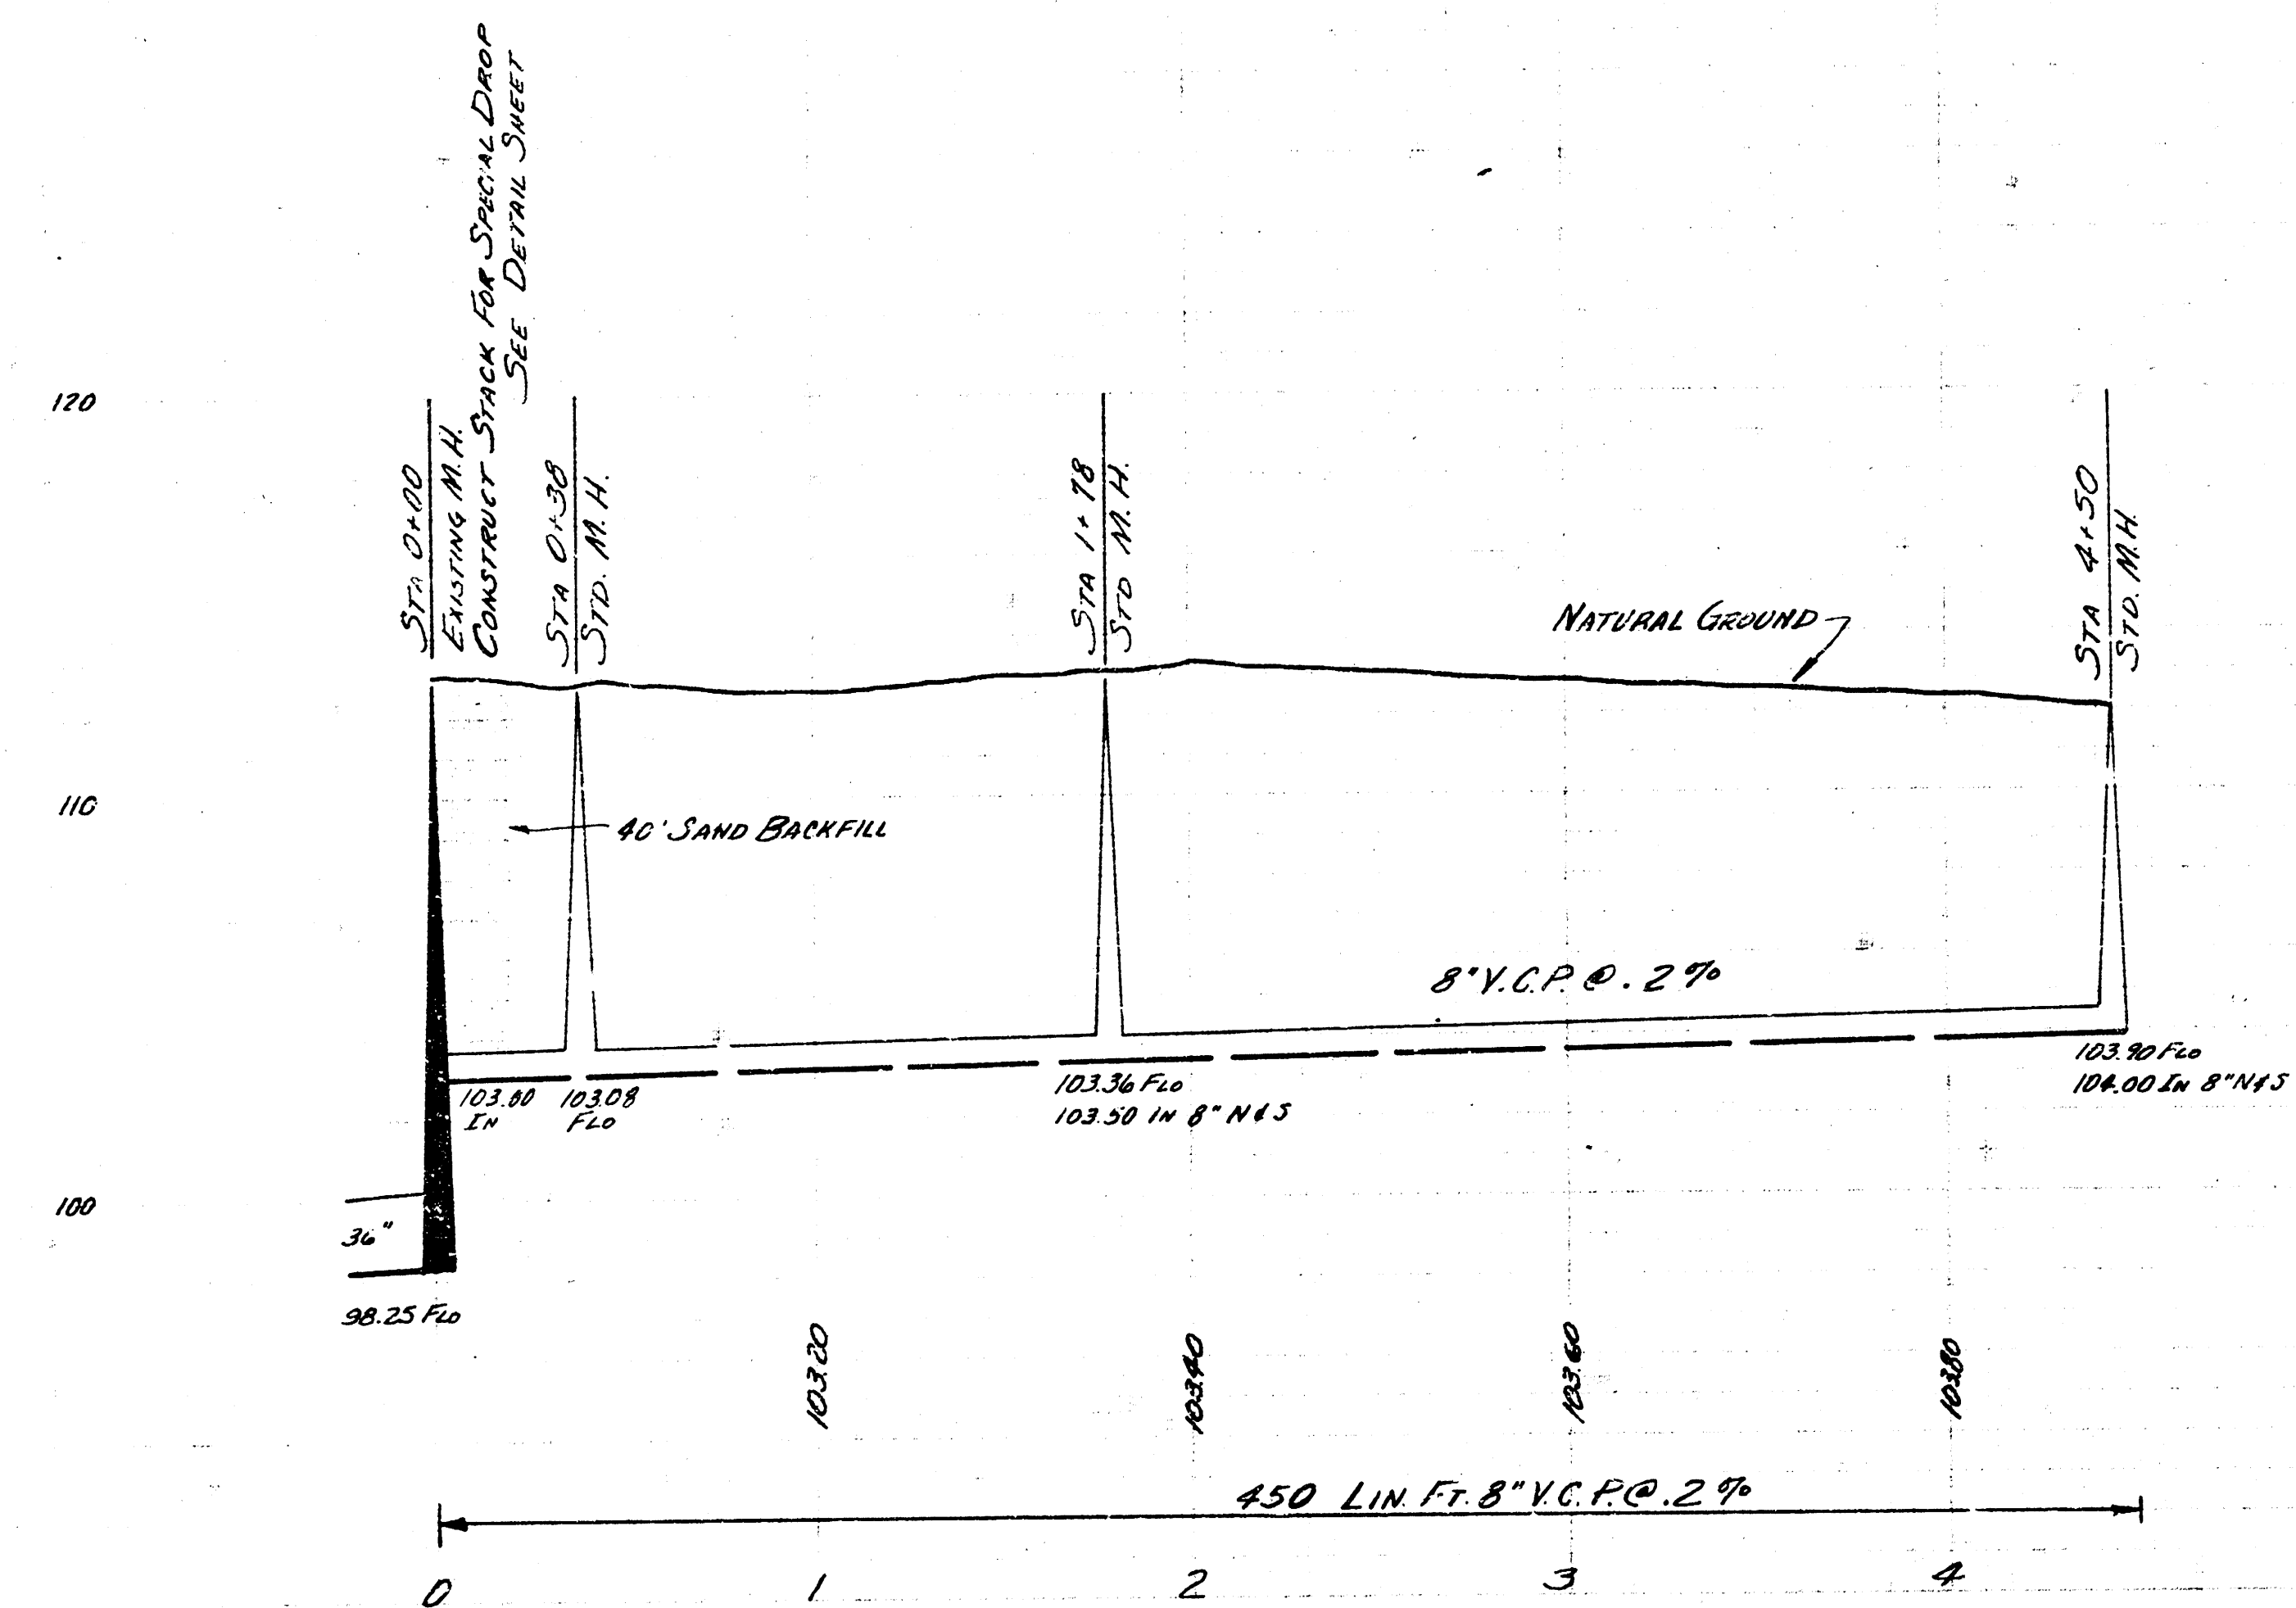

PLAN SCALE 1" = 40'
 PROFILE SCALE 1" = 40' HORIZ. 1" = 4' VERTICAL

LATERAL 20 - S.W. SEWER 22
 CITY OF WICHITA, KANSAS
 B.E. SMITH CITY ENGINEER
 OCT. 1935 PRIVATE CONTRACT