

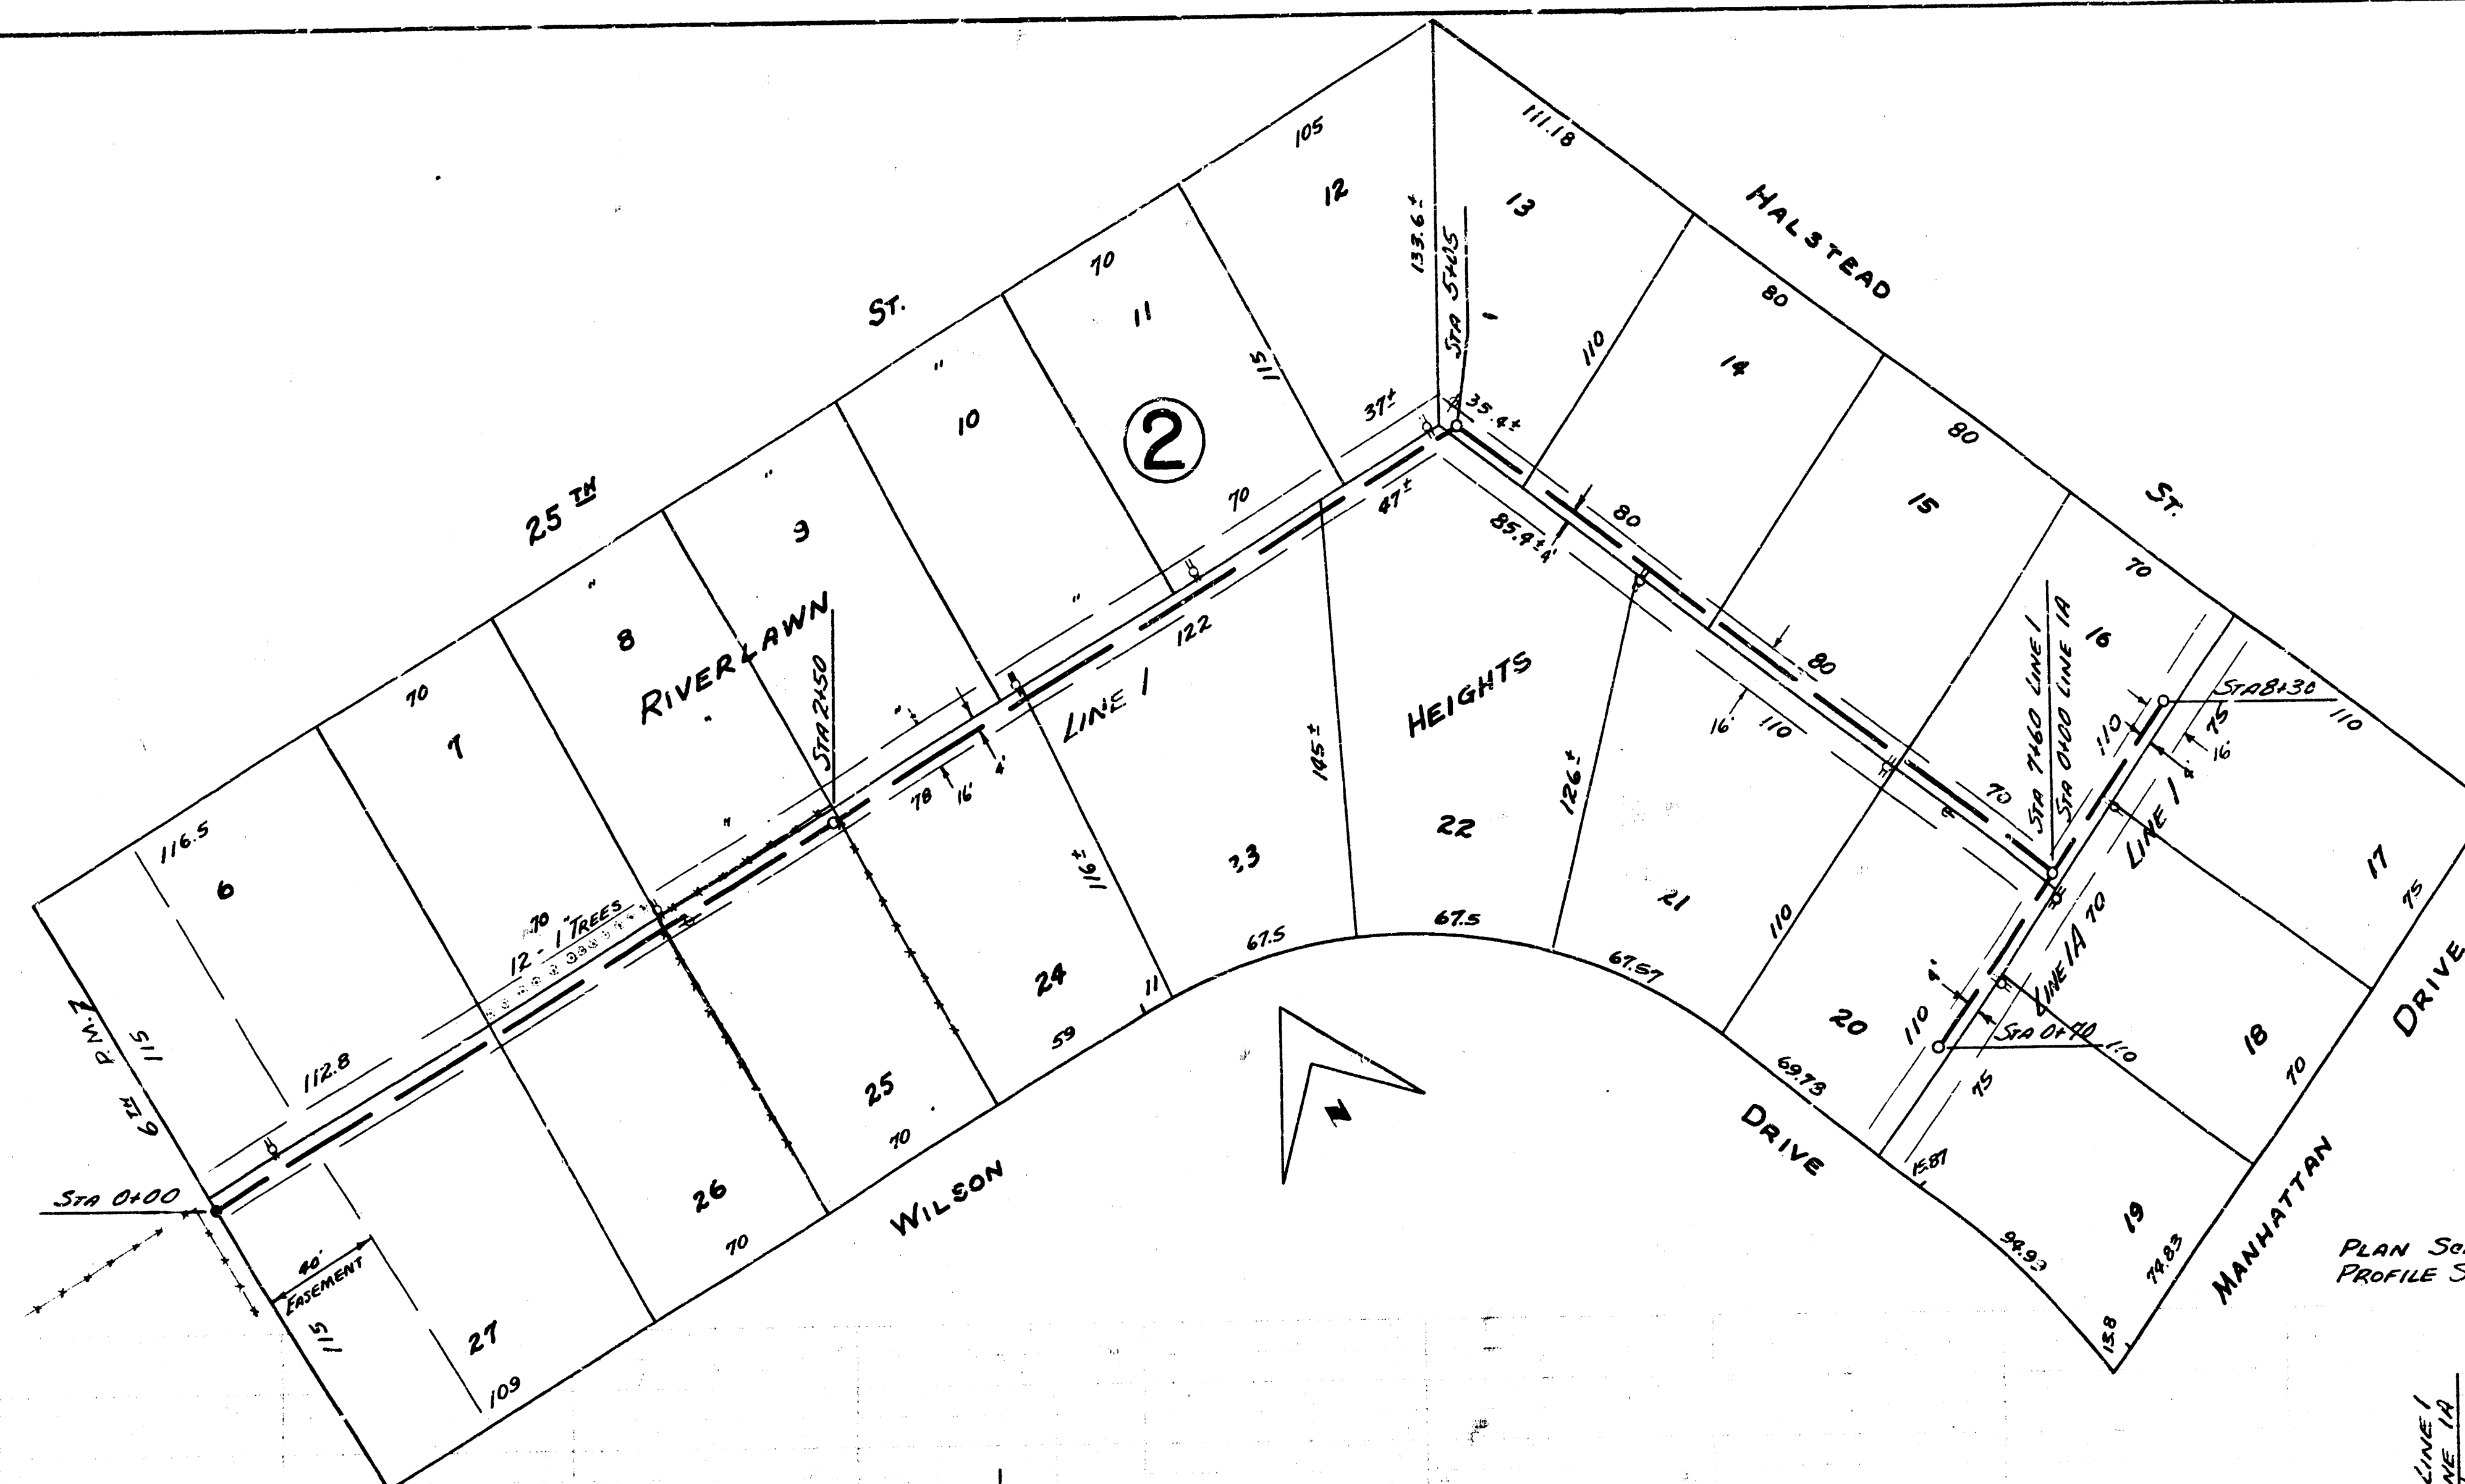



B.M. 129.72 DOUBLE SPIKE N.W. SIDE PP. MERIDIAN $\pm$ 25.14
 B.M. 129.14 STEP JUNCTION N.W. SIDE TEL. POLE 115' So.
 S.C. 25.14 $\pm$ 30' E. OF $\frac{1}{2}$ MERIDIAN

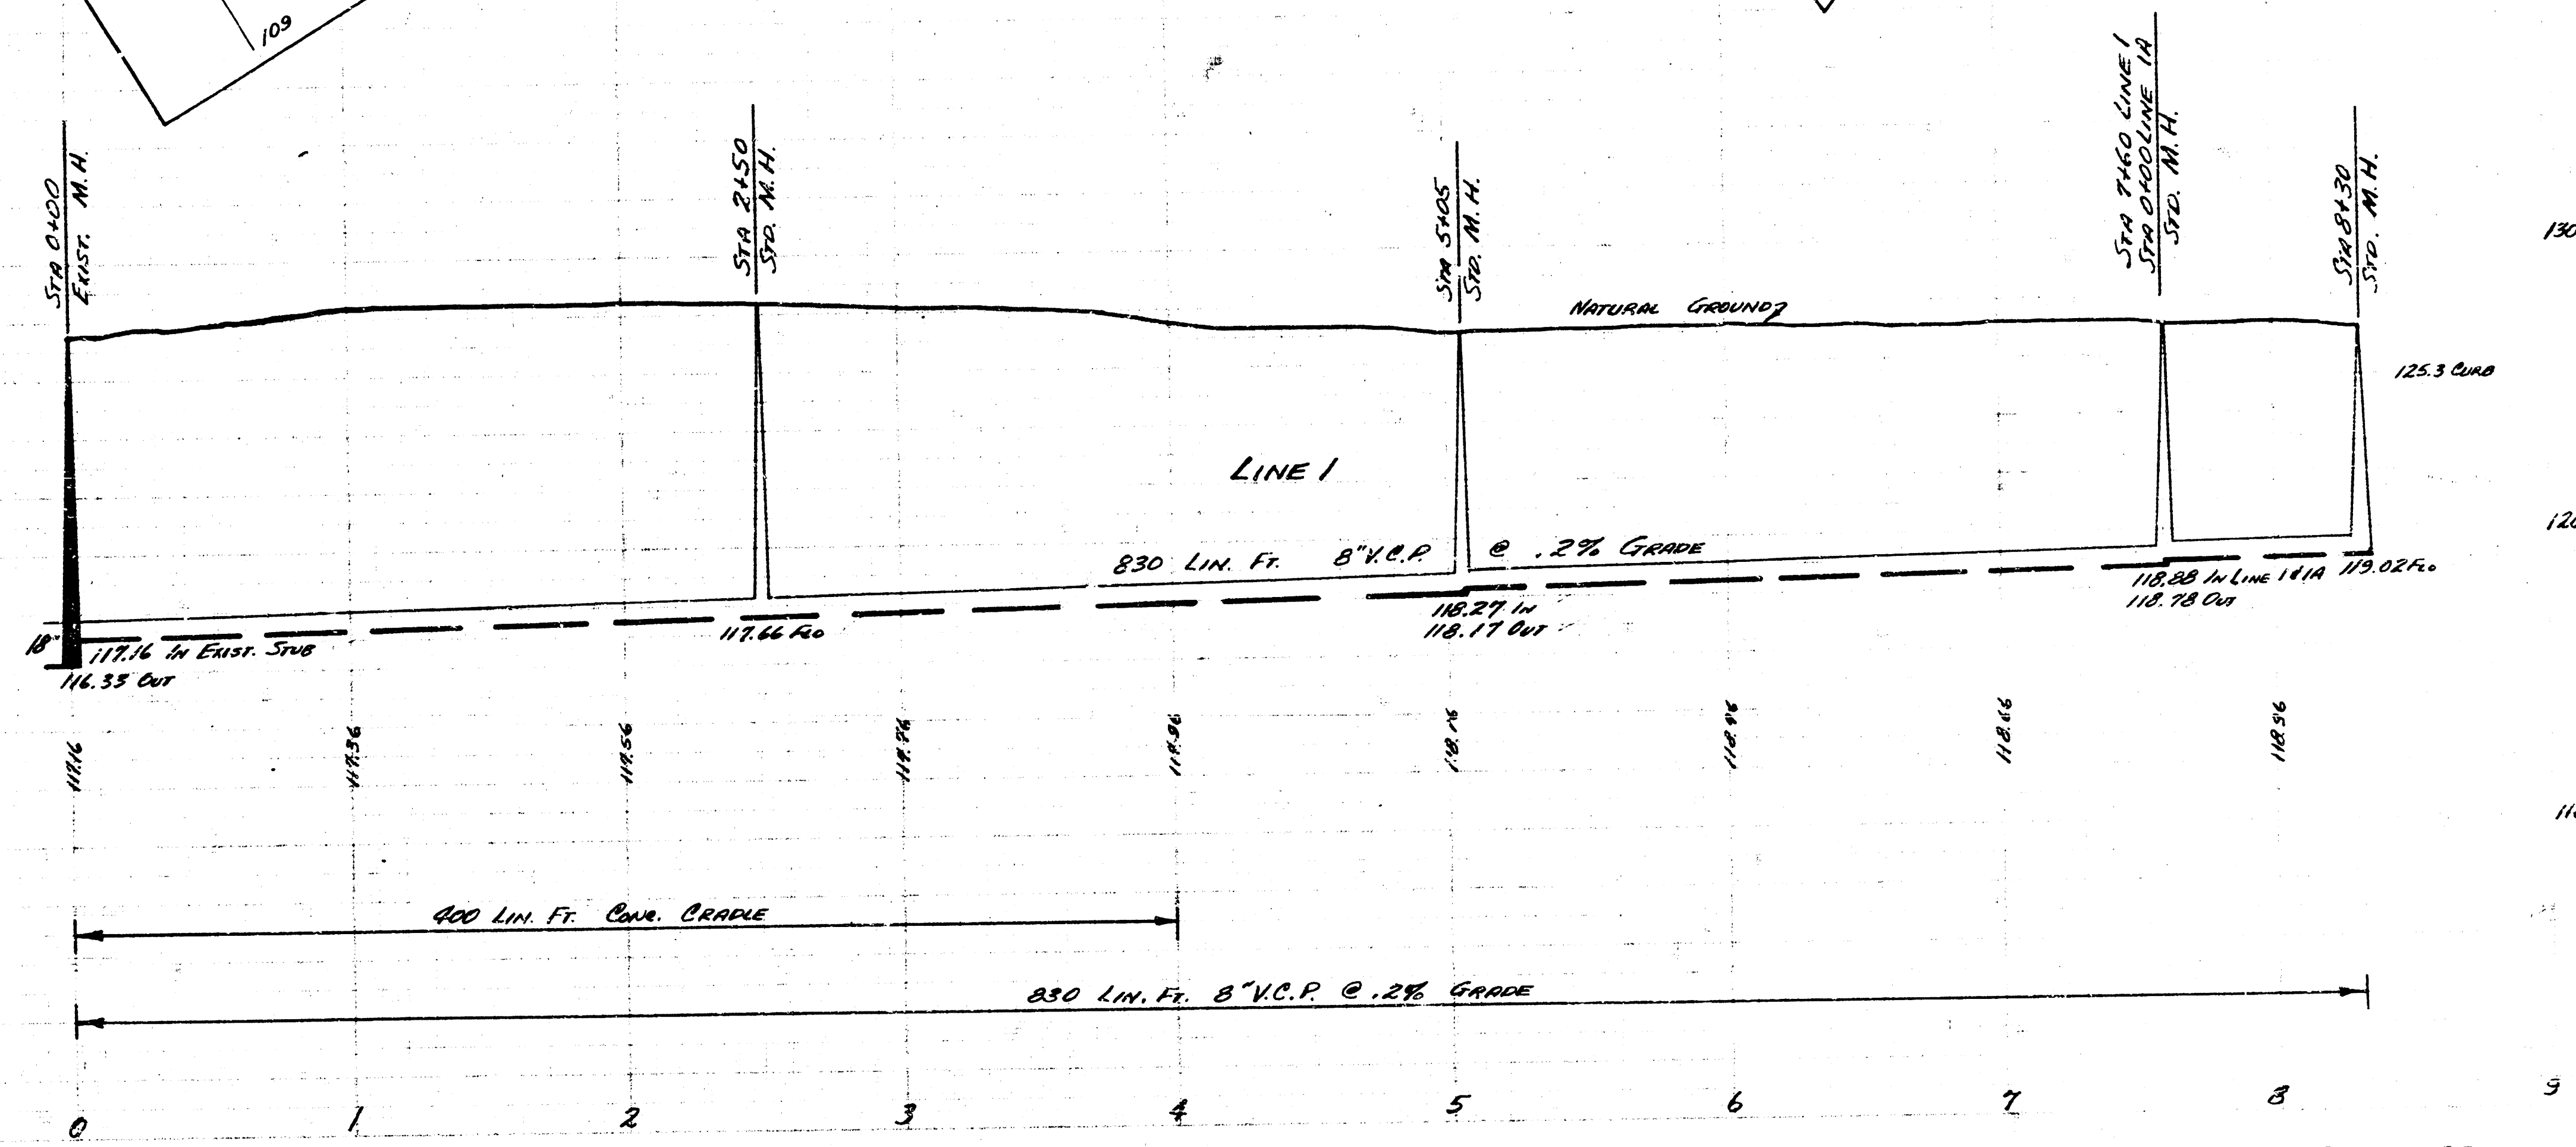

PLAN SCALE 1" = 40'
 PROFILE SCALE 1" = 40' HOR, 1" = 4' VERTICAL

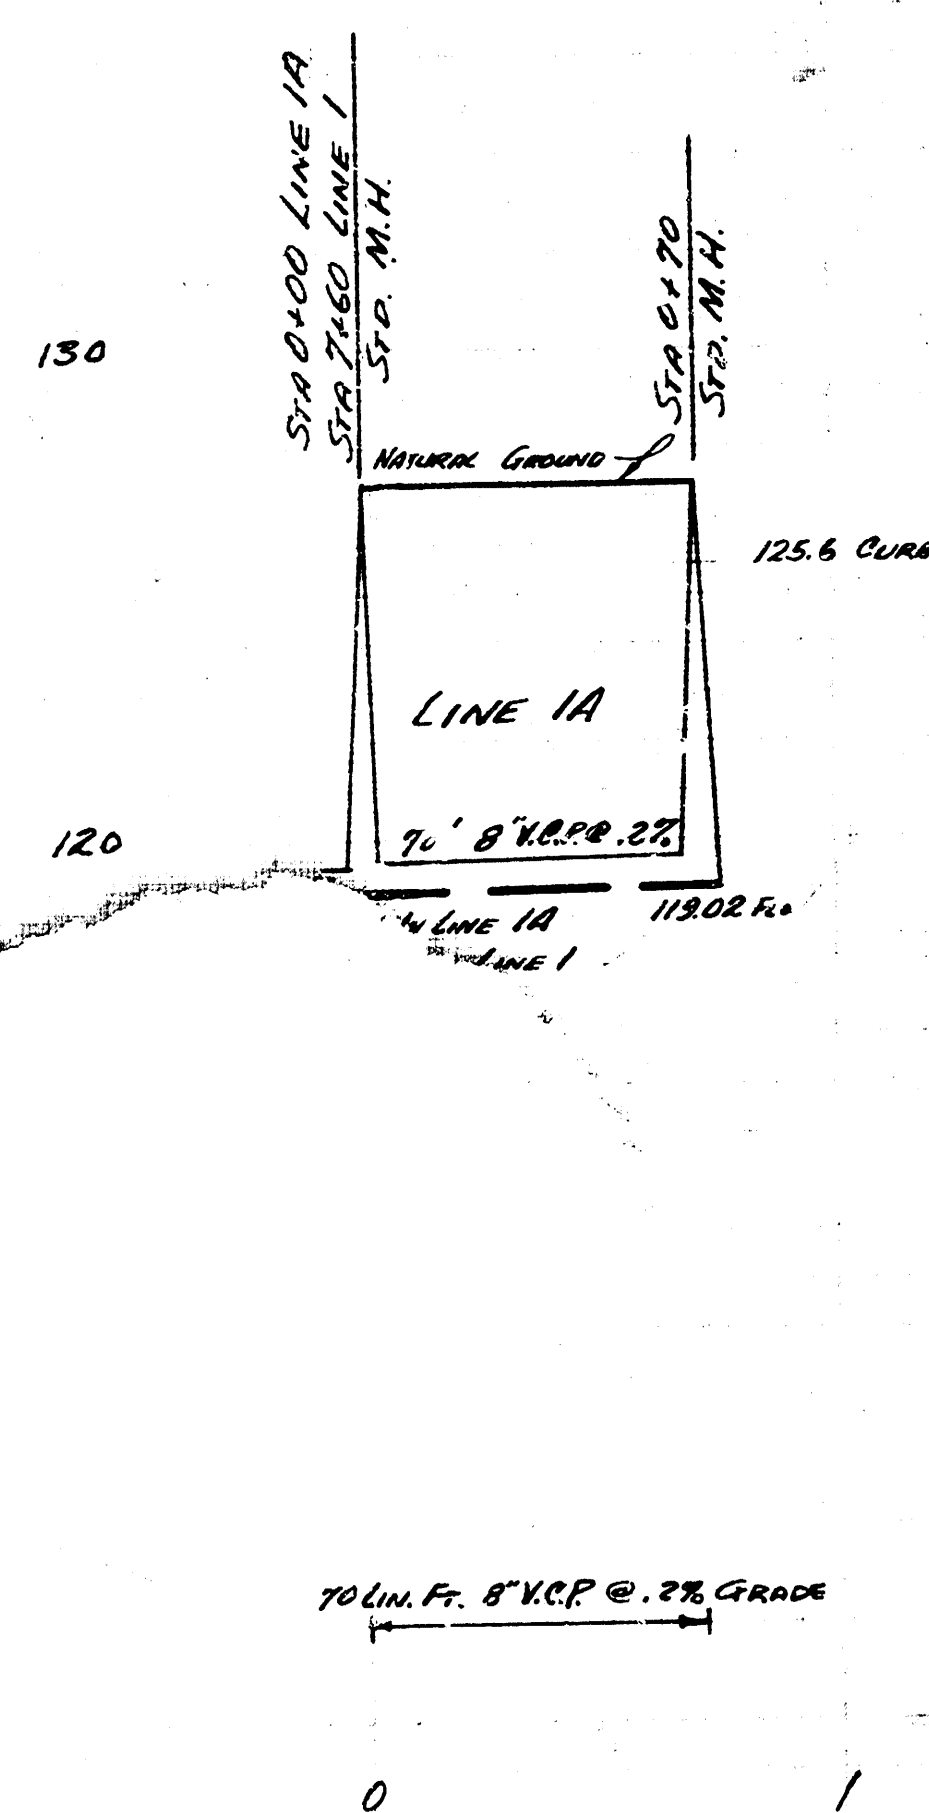


LAT 26 SAN SEWER 22
 PROJECT NO. C25-103 SHEET 2 OF 4


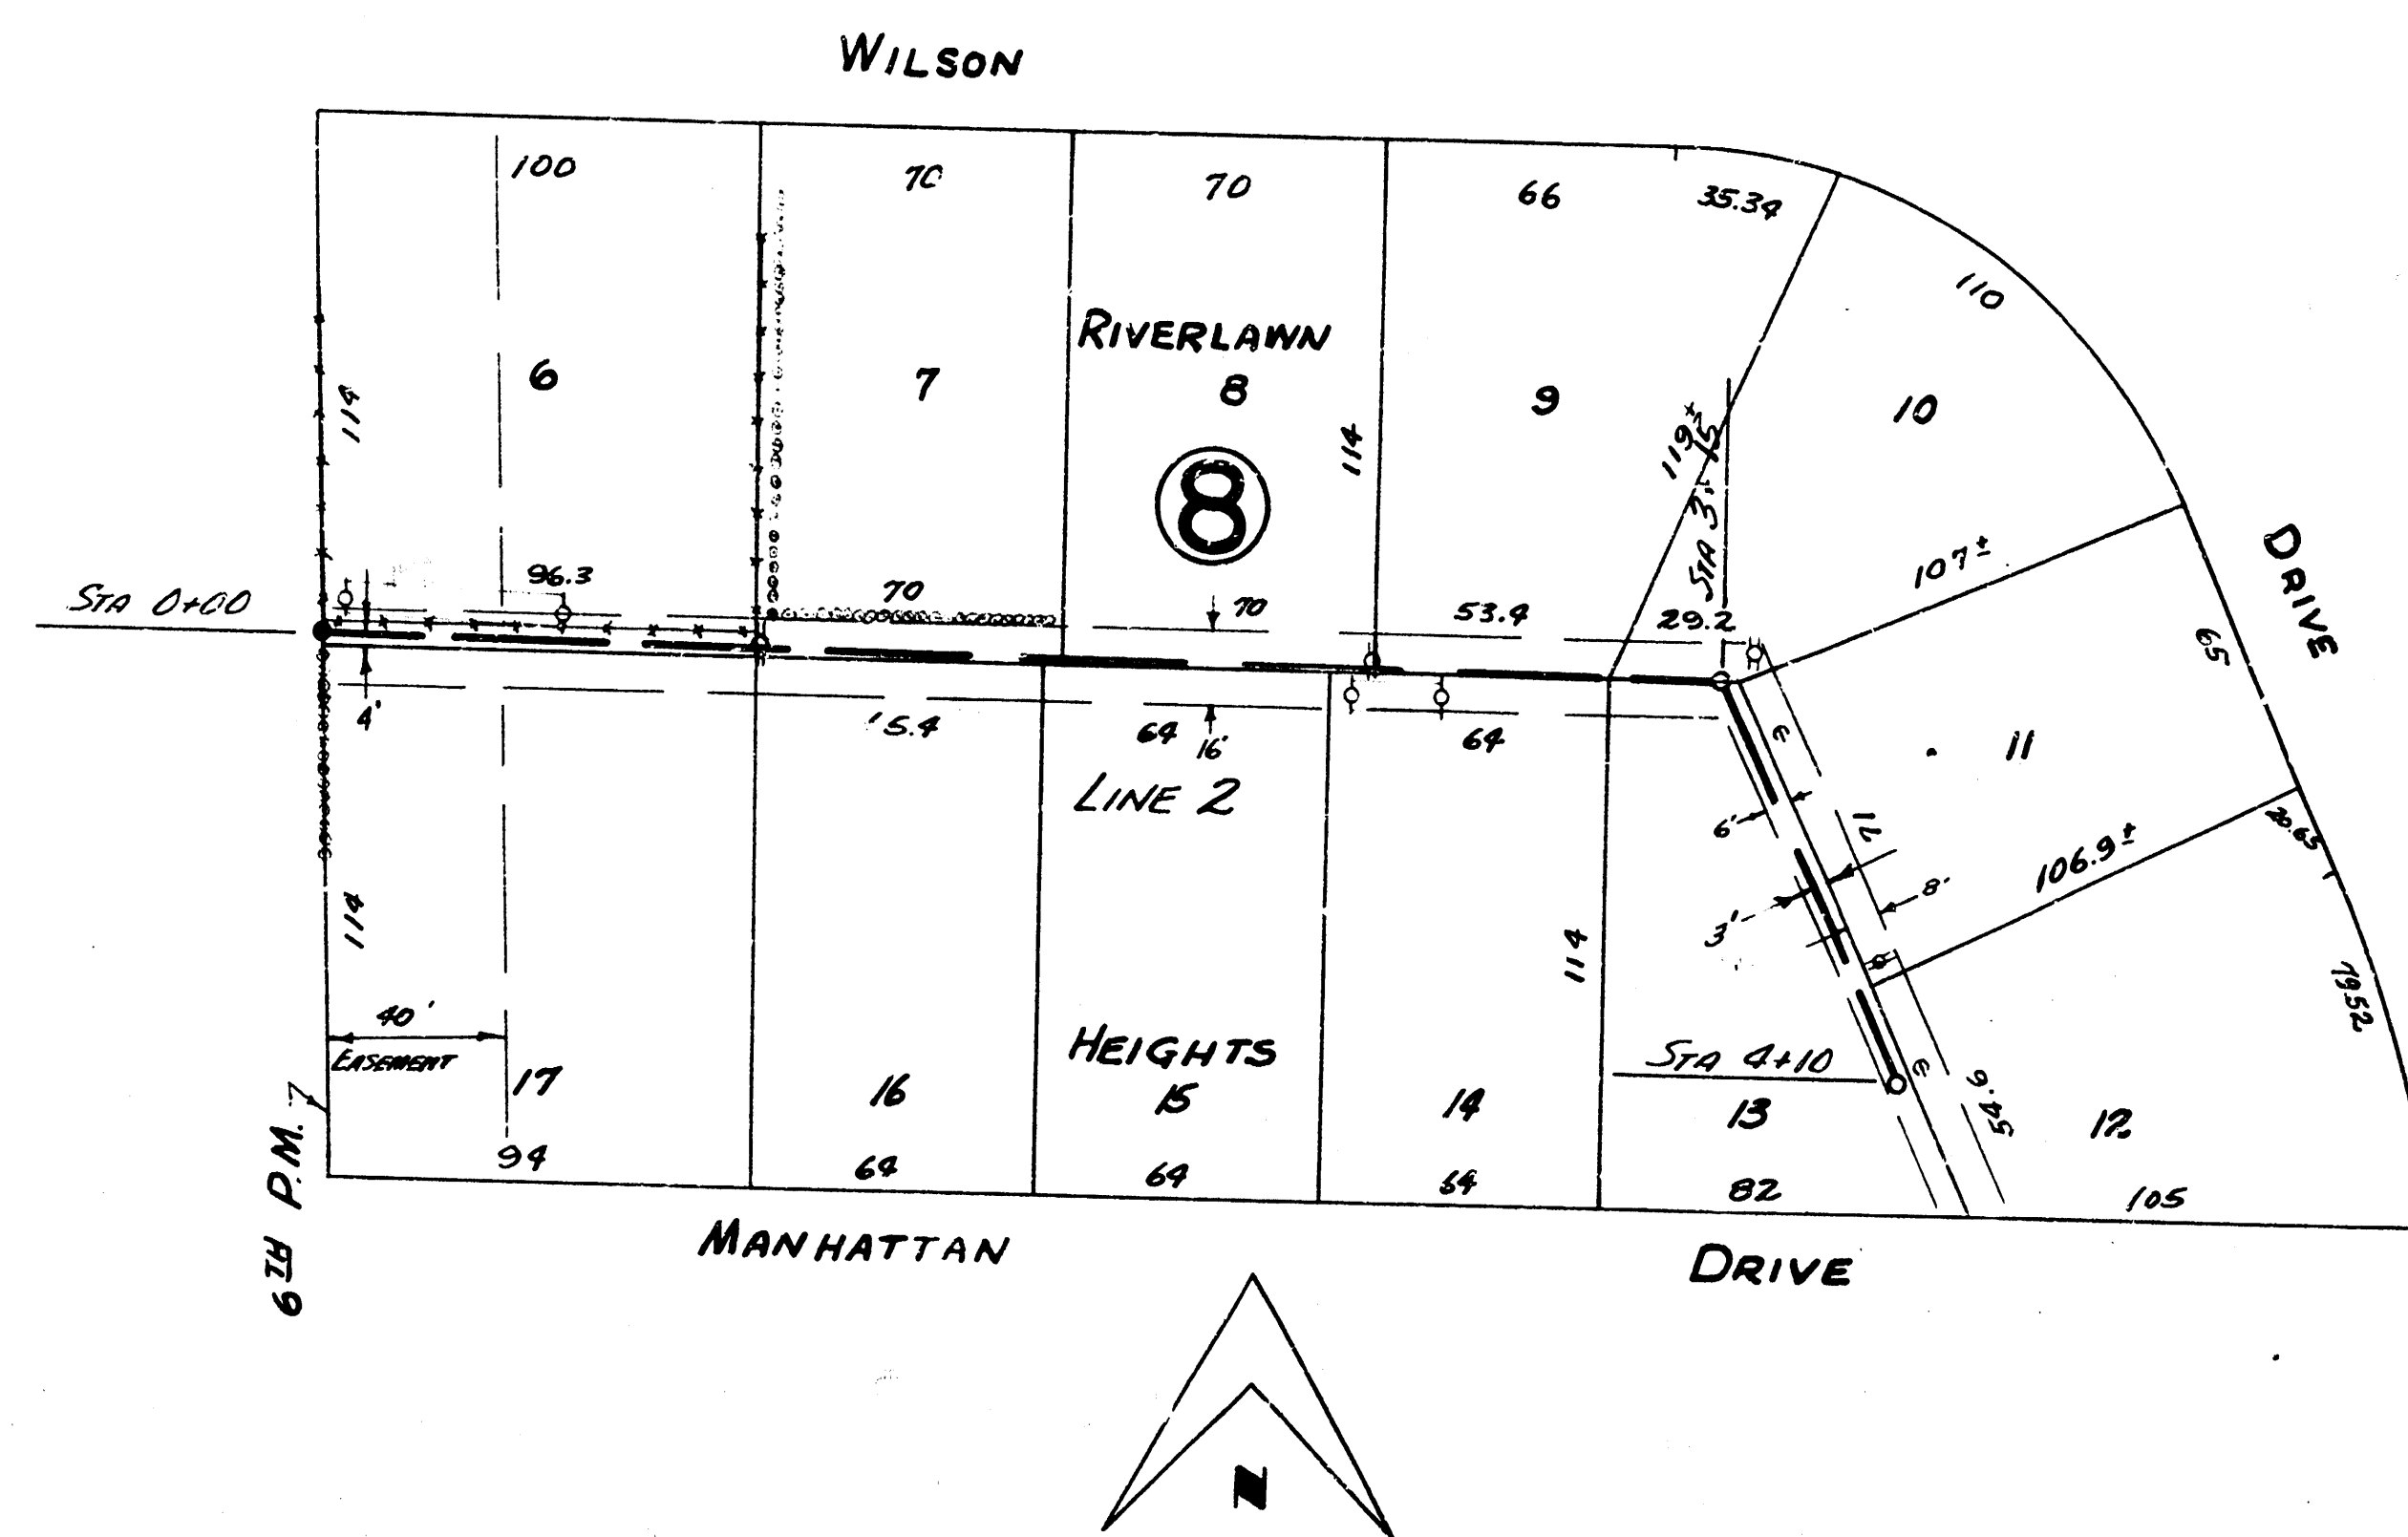


B.M. 129.01 STEP BENCH S.W. SIDE TEL. POLE 114' S.D. OF S.L. WILSON 20' W. OF MERIDIAN


PLAN SCALE 1"=40'
PROFILE SCALE 1"=40' HOR, 1"=4' VERTICAL

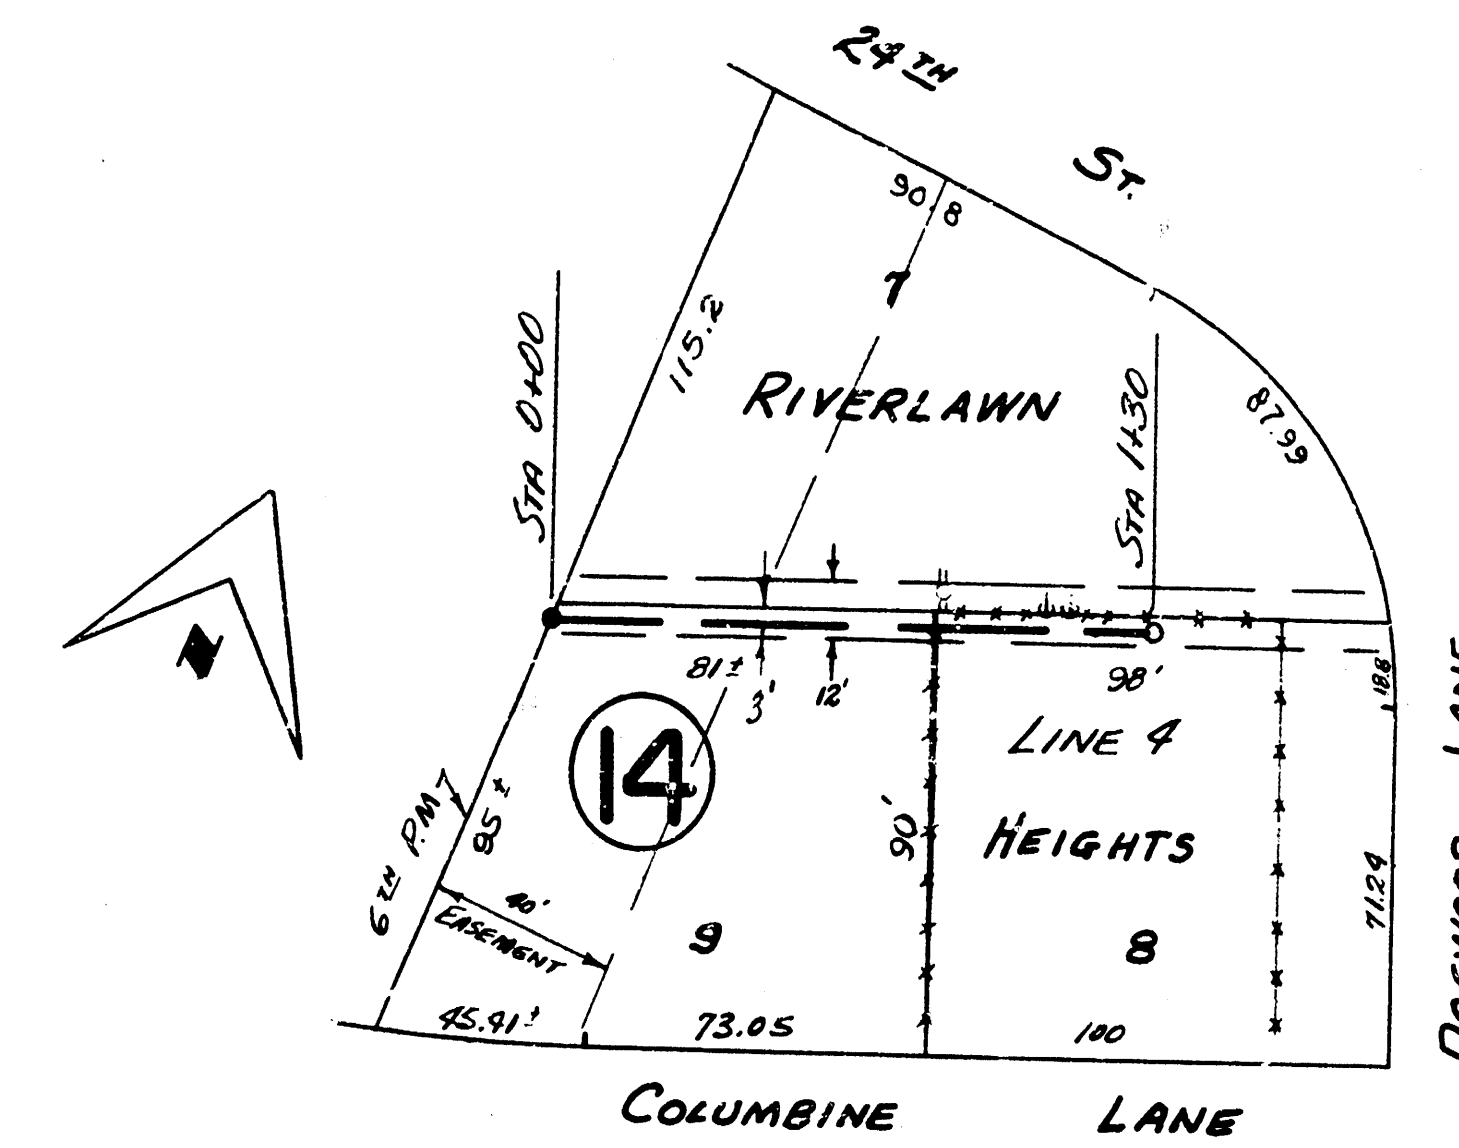

B.M. 129.62 STEP BENCH N.W. SIDE TEL. POLE 114' N. OF N.L. 24TH
20' W. OF MERIDIAN

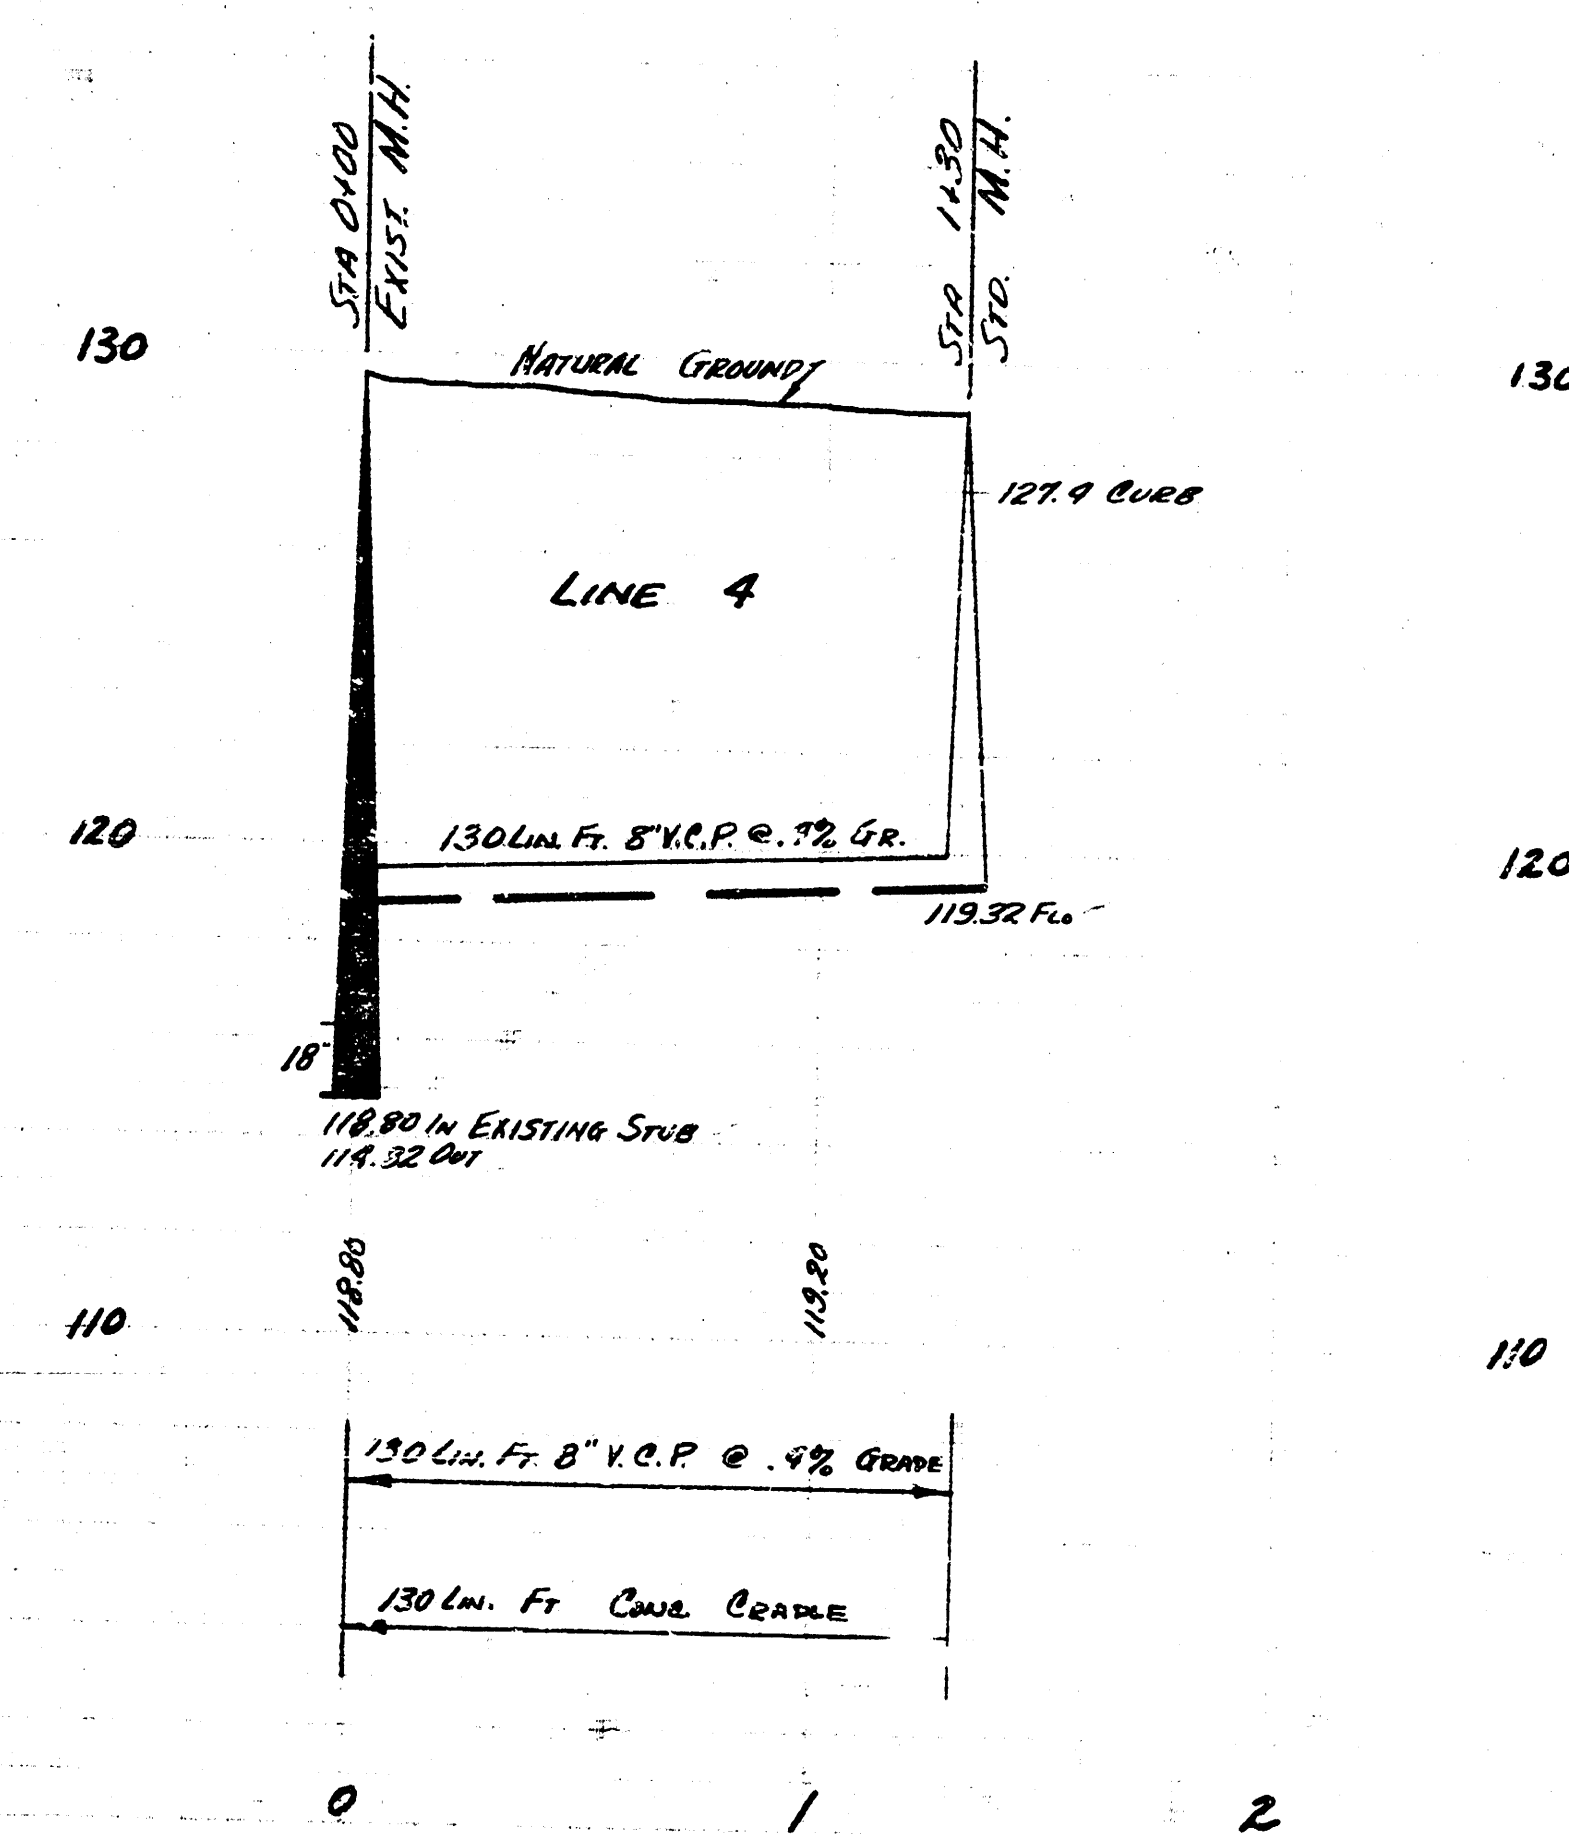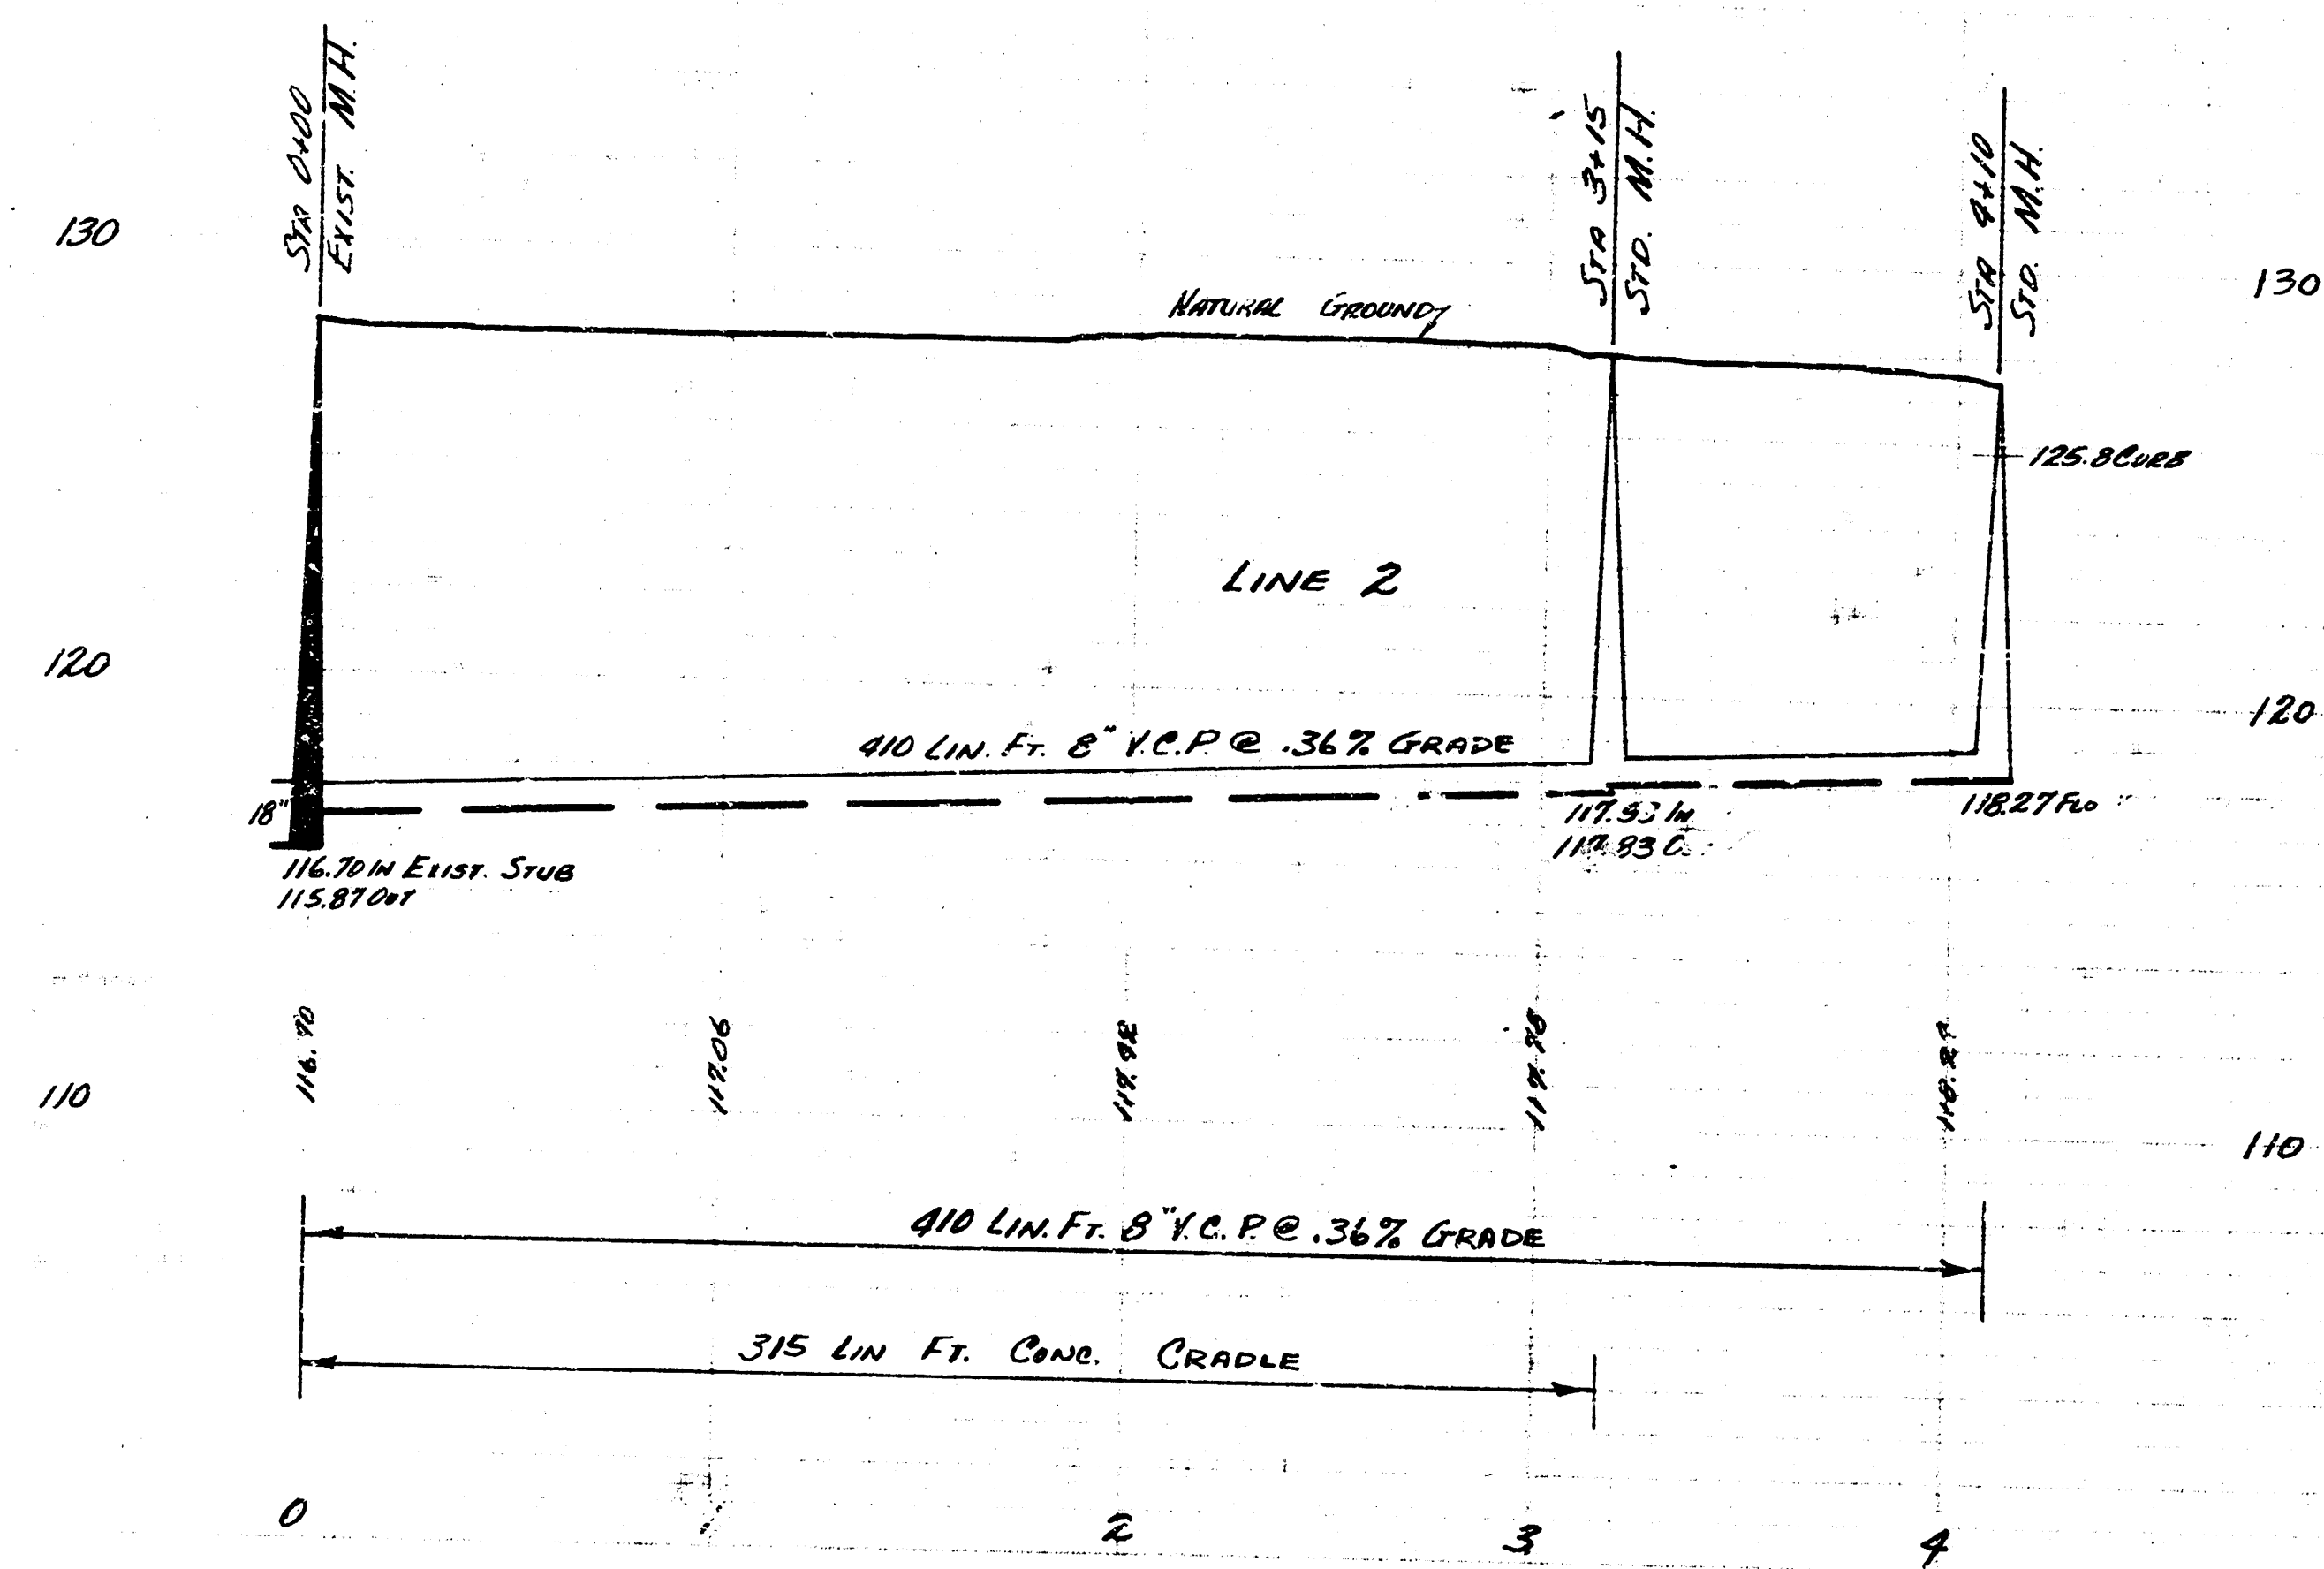

LAT. 26 SAN. SEWER 22
PROJECT NO. C25-103 SHEET 3 OF 4

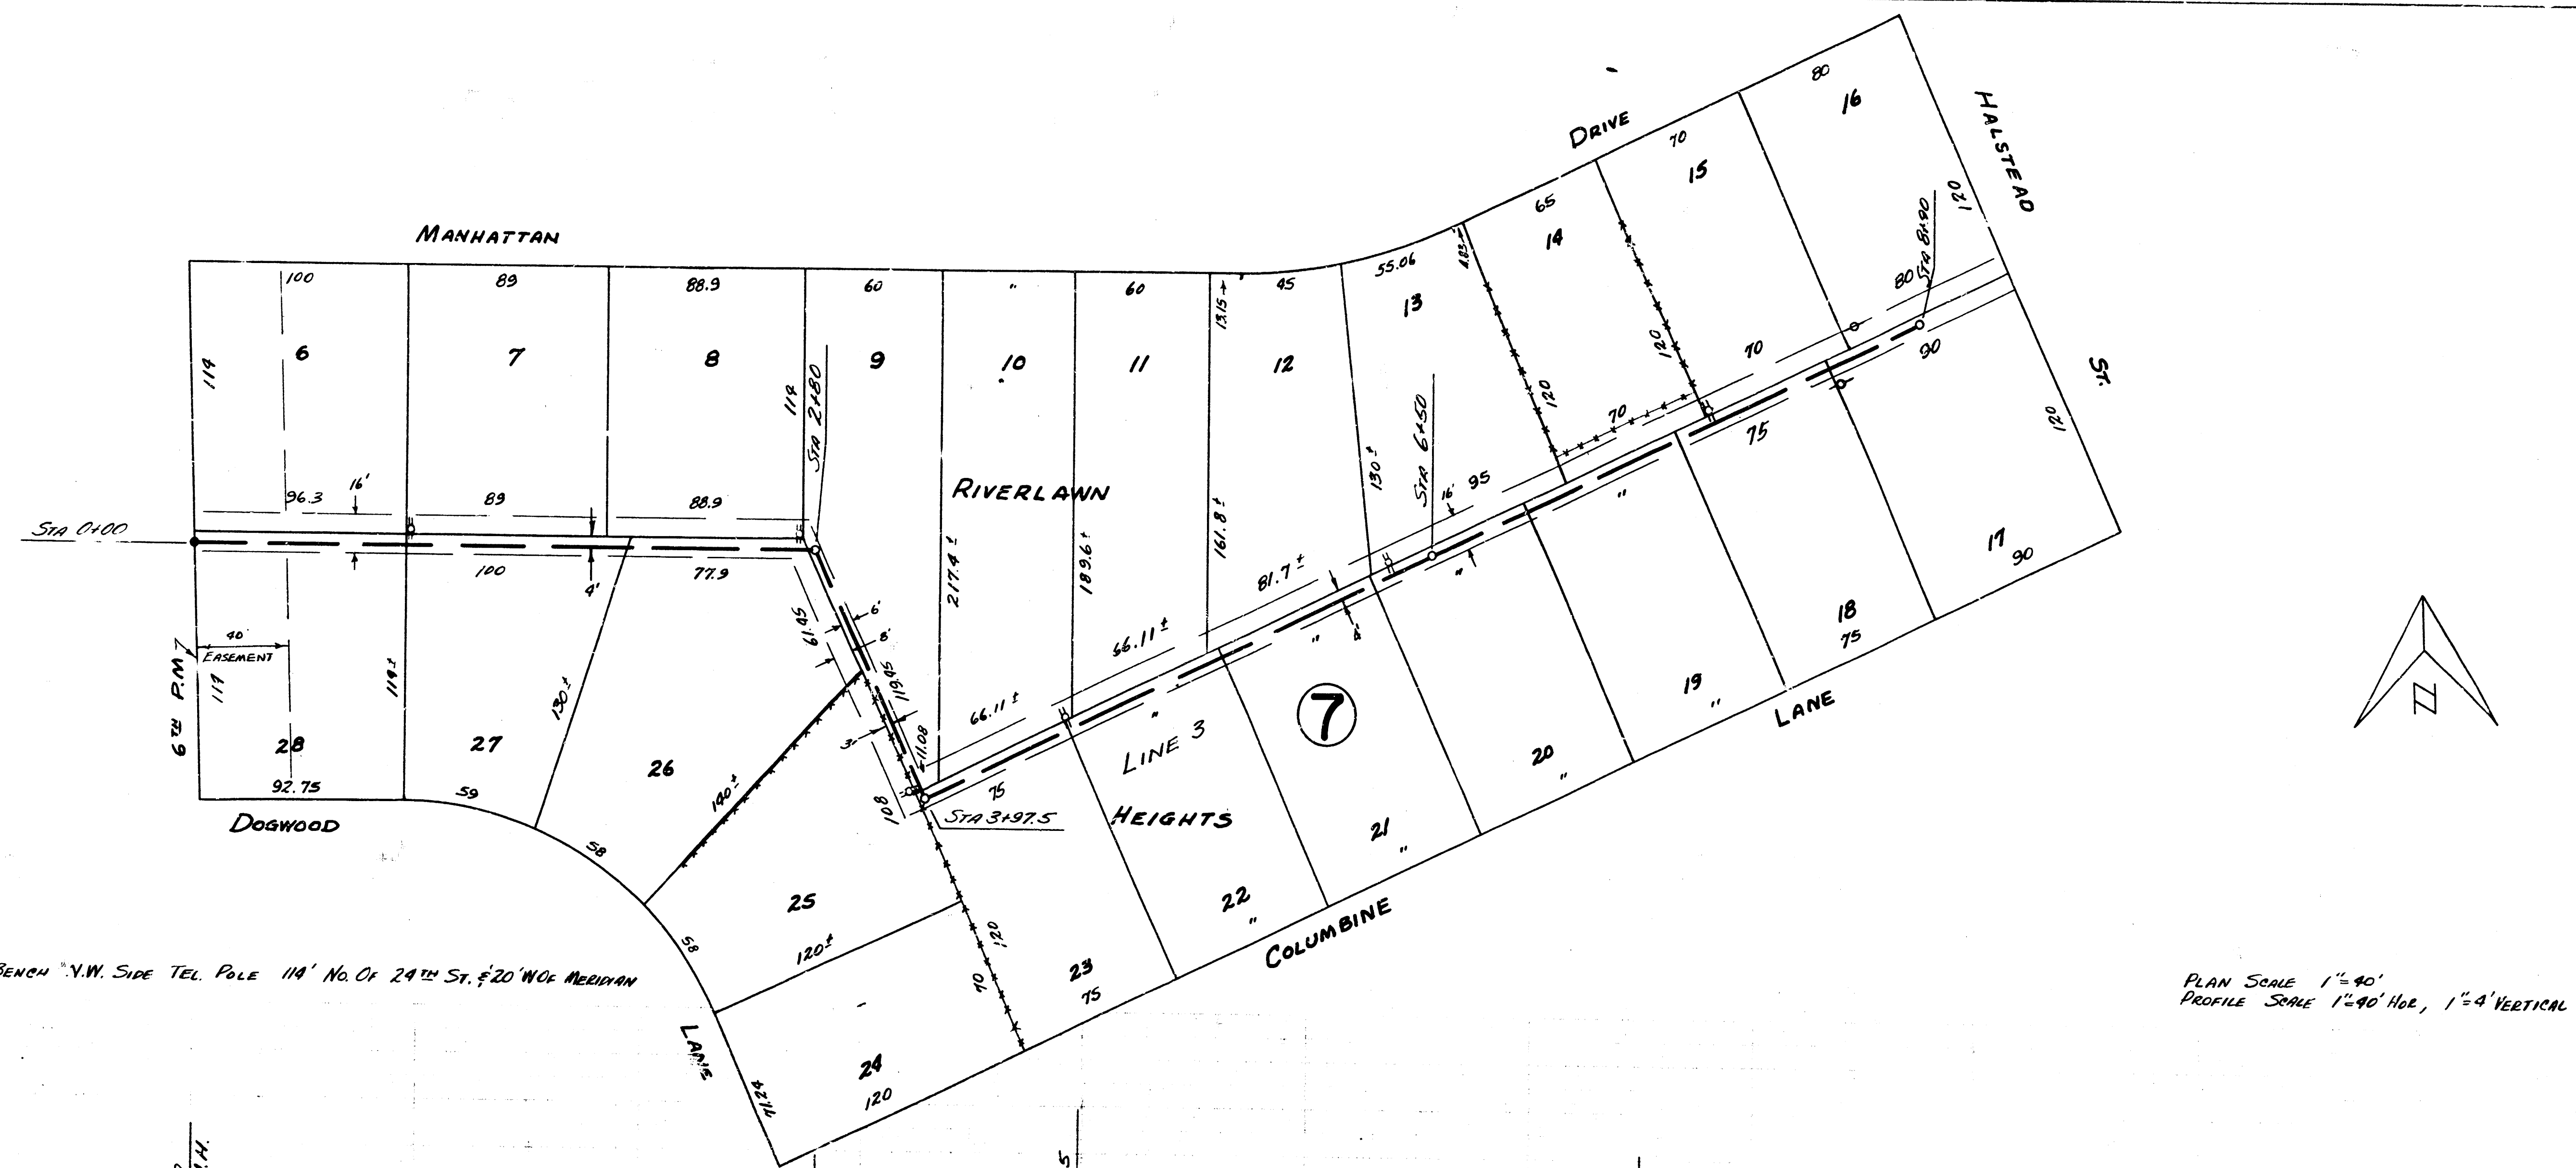

B.M. 129.62 STEP BENCH "YM. SIDE TEL. POLE 114' NO. OF 24" ST. 20' W. OF MEDIAN

PLAN SCALE 1"=40'
PROFILE SCALE 1"=40' HOR, 1"=4' VERTICAL

