


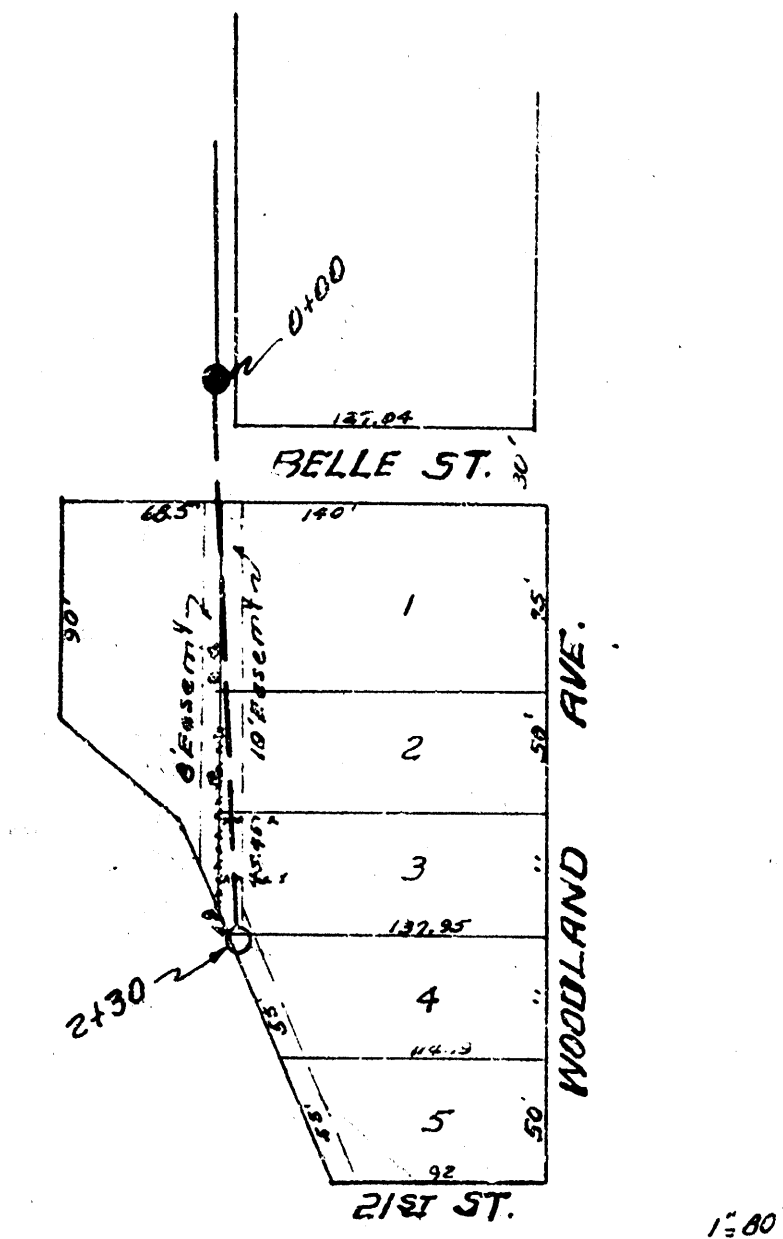


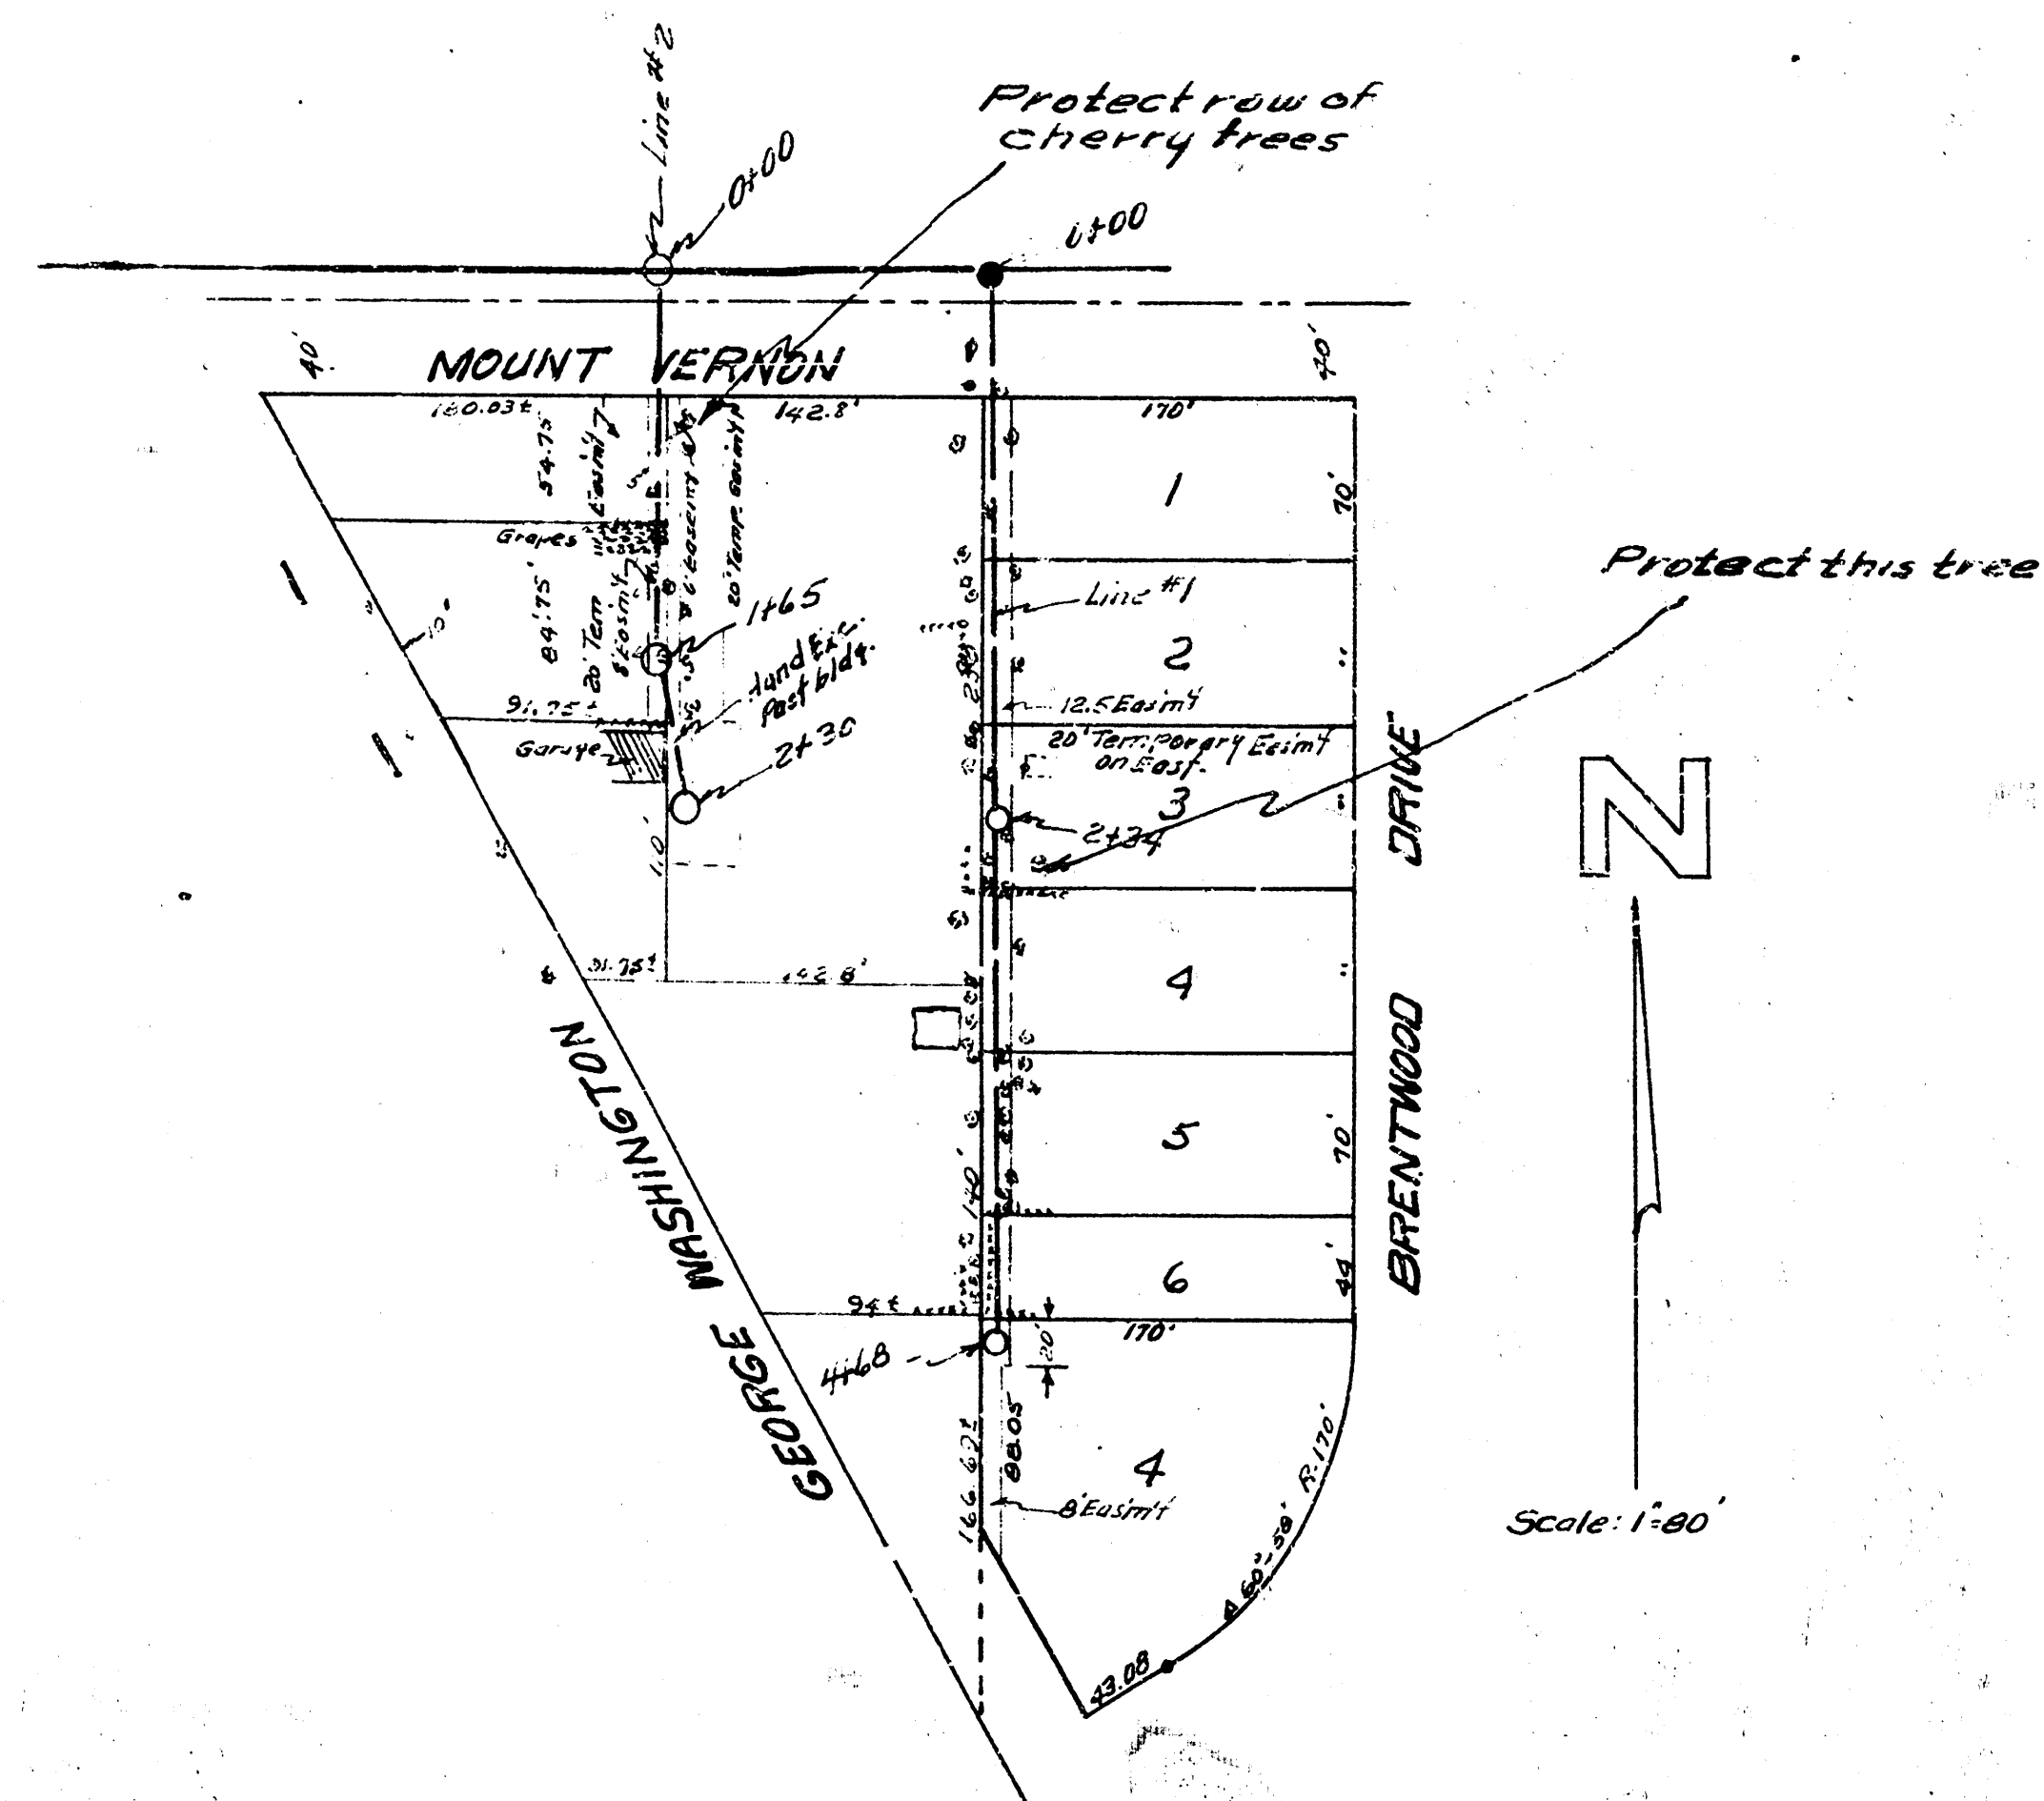


Date 3-10-53
 Drawn by L. McClain
 Checked by M. J. Kelly
 Book No. 1701

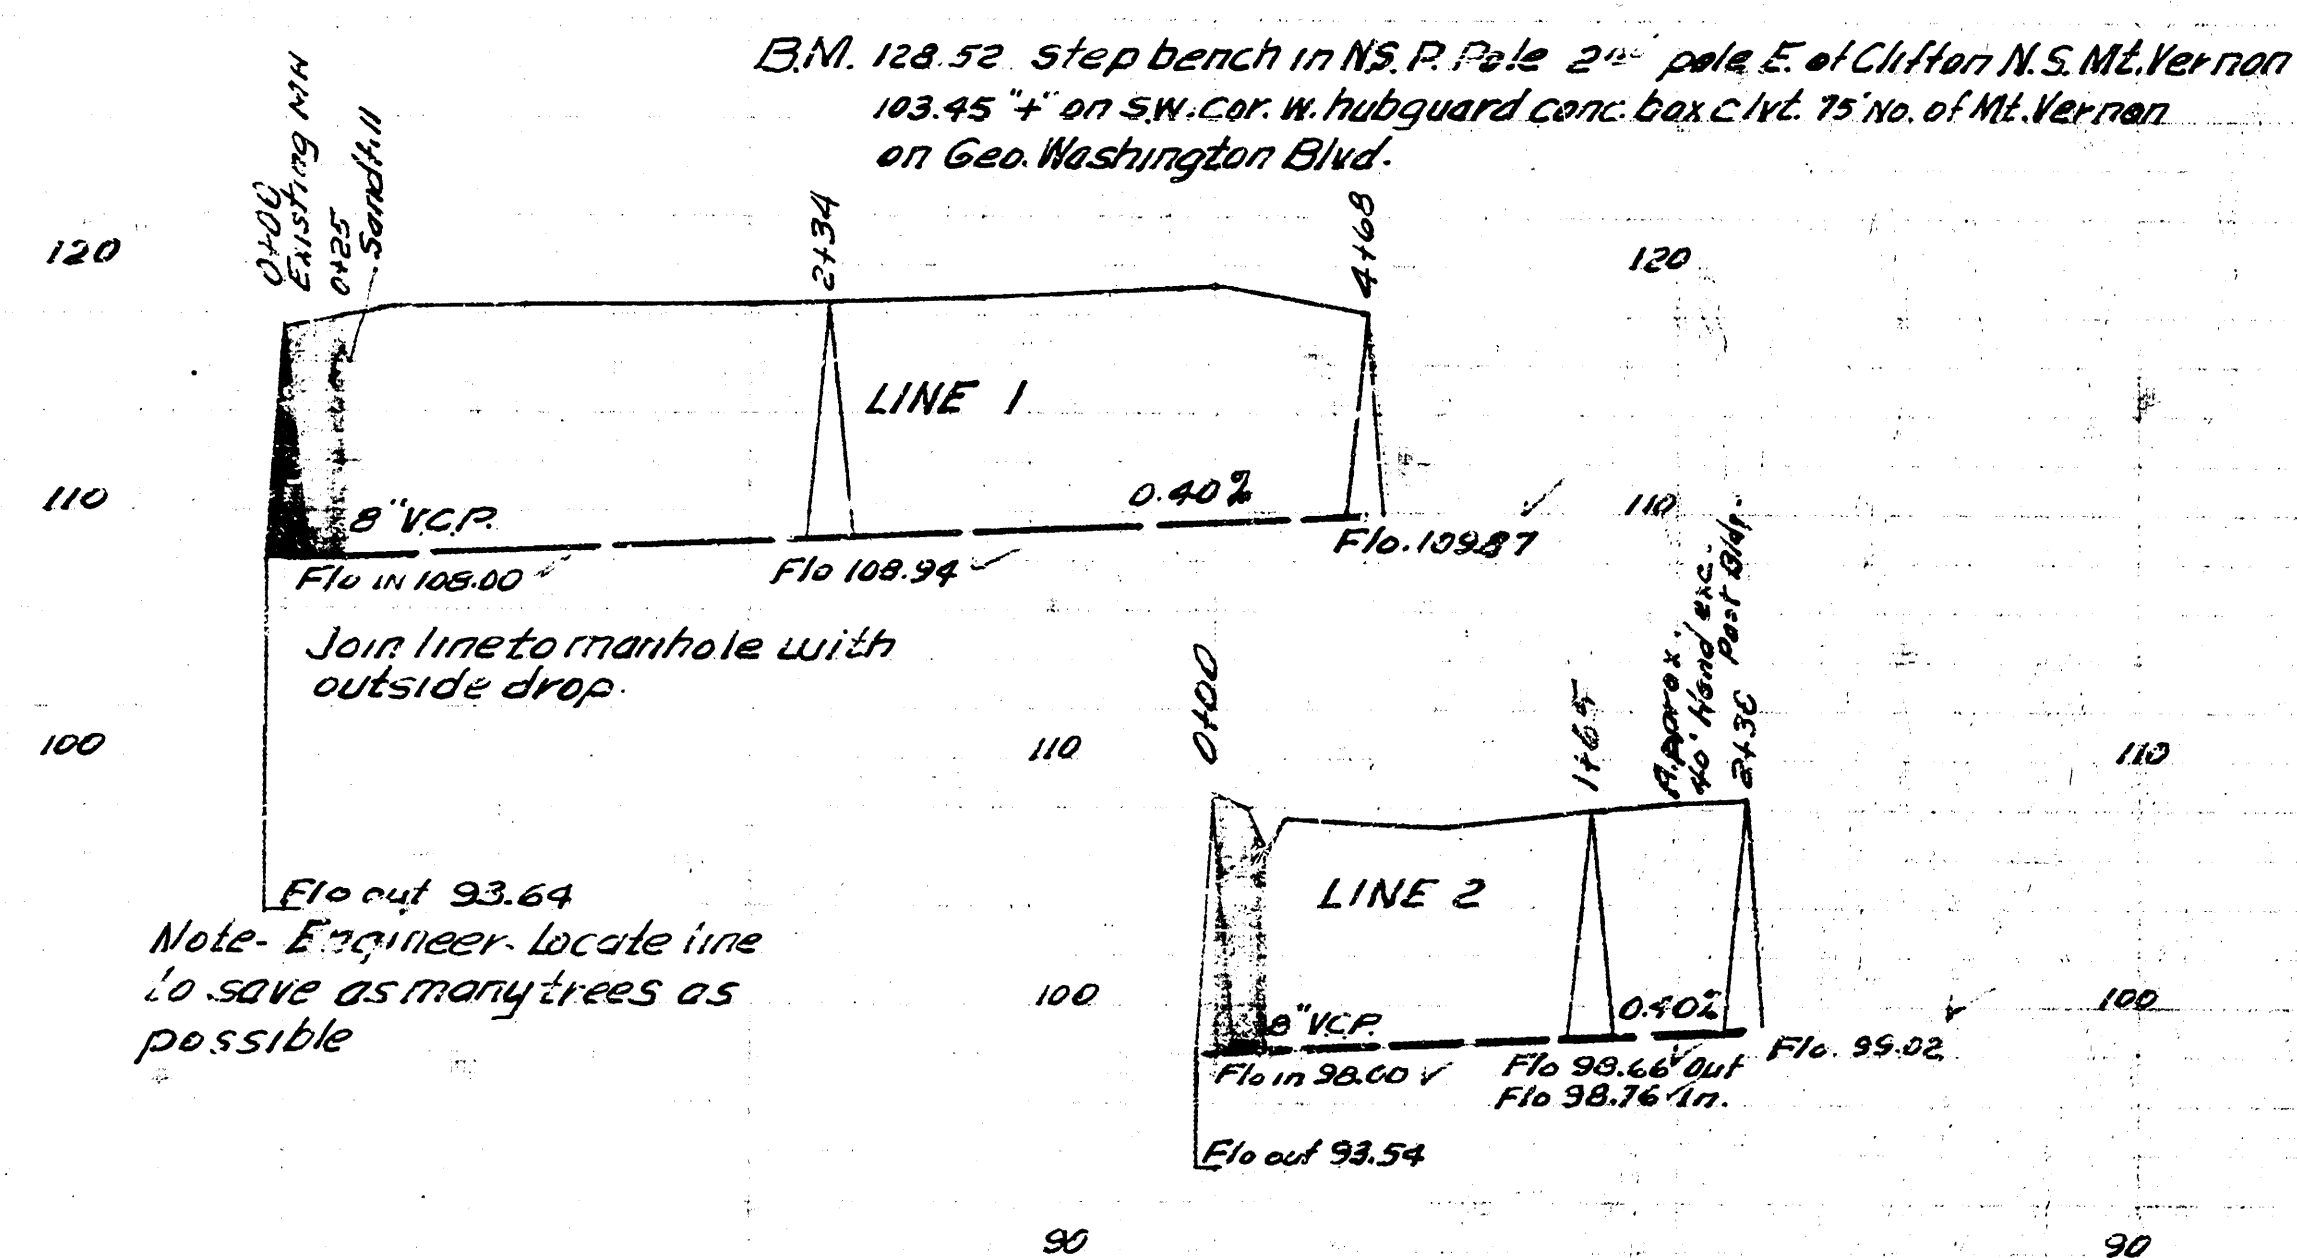

LAT. 29 DCS 2 SS. 12
 CITY OF WICHITA KANSAS
 B.E. SMITH CITY ENGINEER
 Proj. No. C-23-7

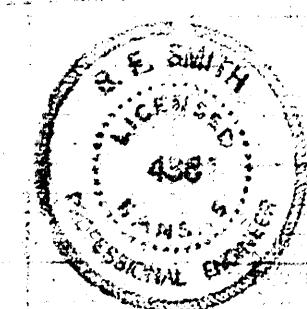

Date 2-25-53
 Drawn by L. McClain
 Checked by M. J. Kelly
 Book No. 1701

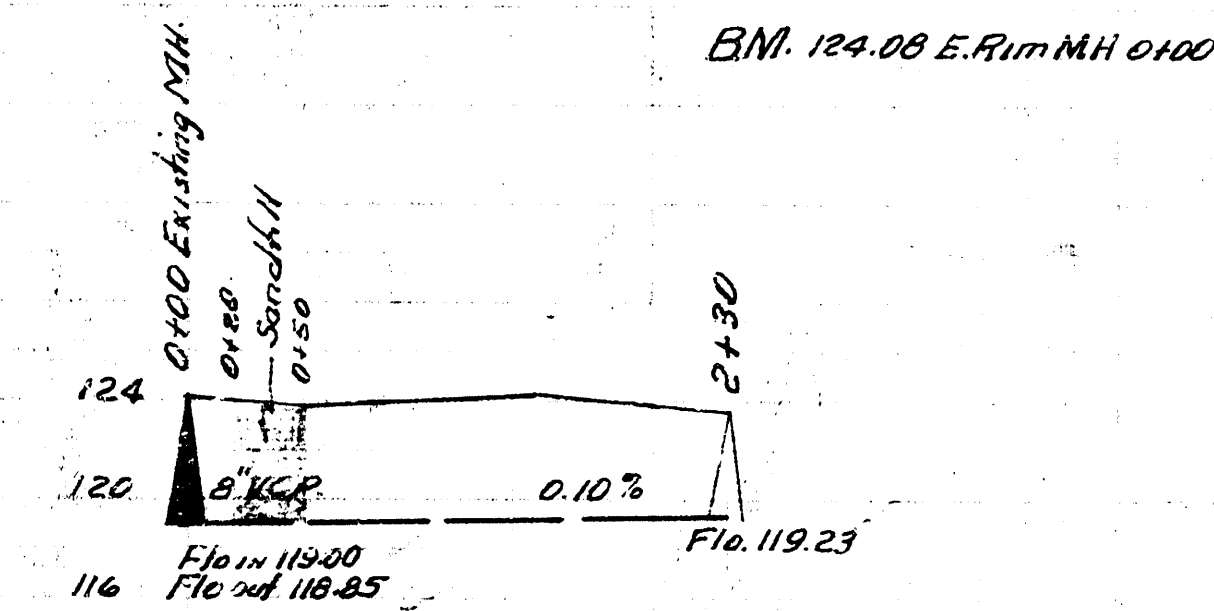

LAT. 1 DIST. T SS. 20
 CITY OF WICHITA KANSAS
 B.E. SMITH CITY ENGINEER
 Proj. No. C-23-5

