



SURVEY HANDBOOK NOTEBOOK 1A-25
 PLAN D. SELLERS
 CHECKED

B.M. 95 1/2 Srd. S.E. Cor. 31st & SENECA

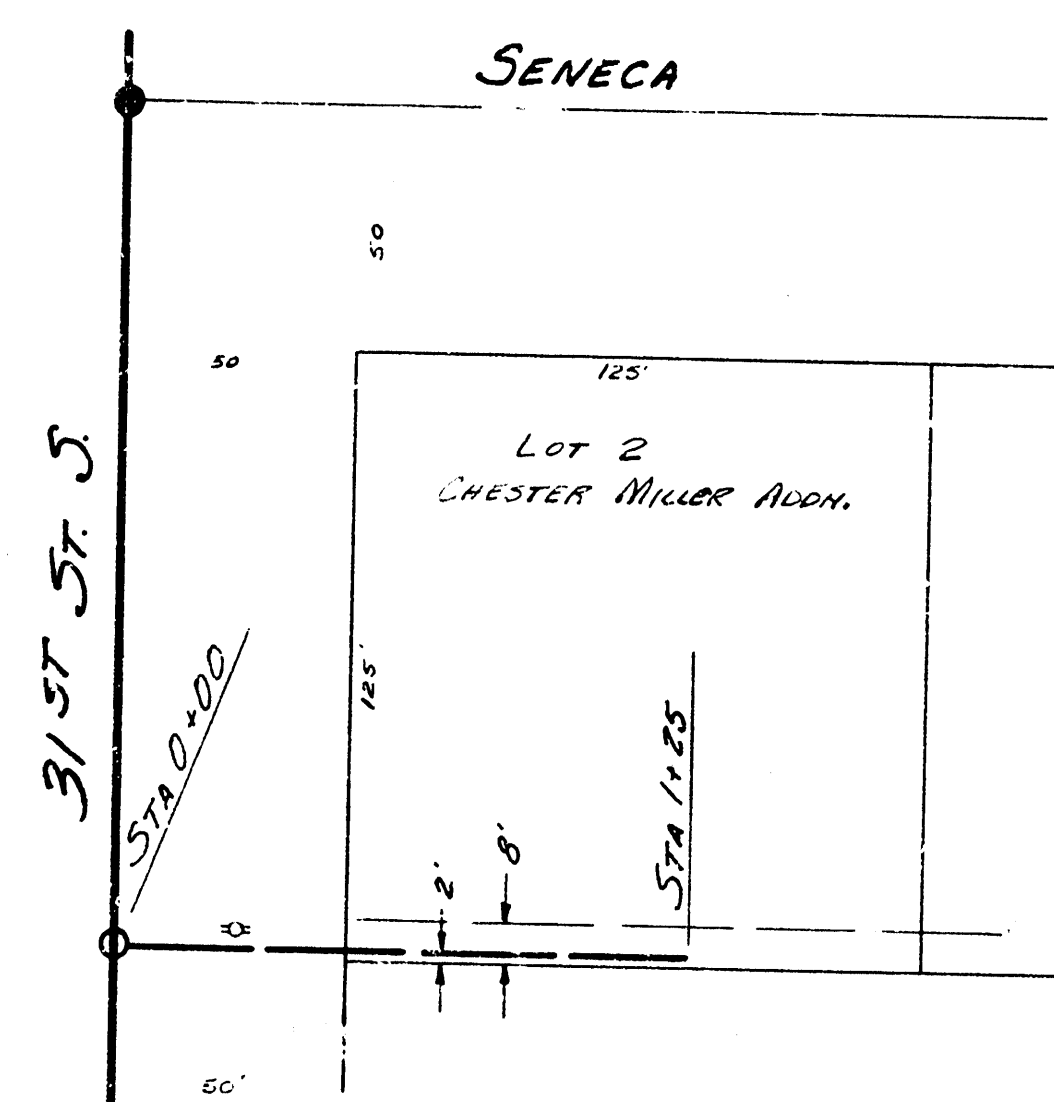

PLAN SCALE 1"=40'
 PROFILE SCALE 1"=40' HOR. 1"=4' VER.

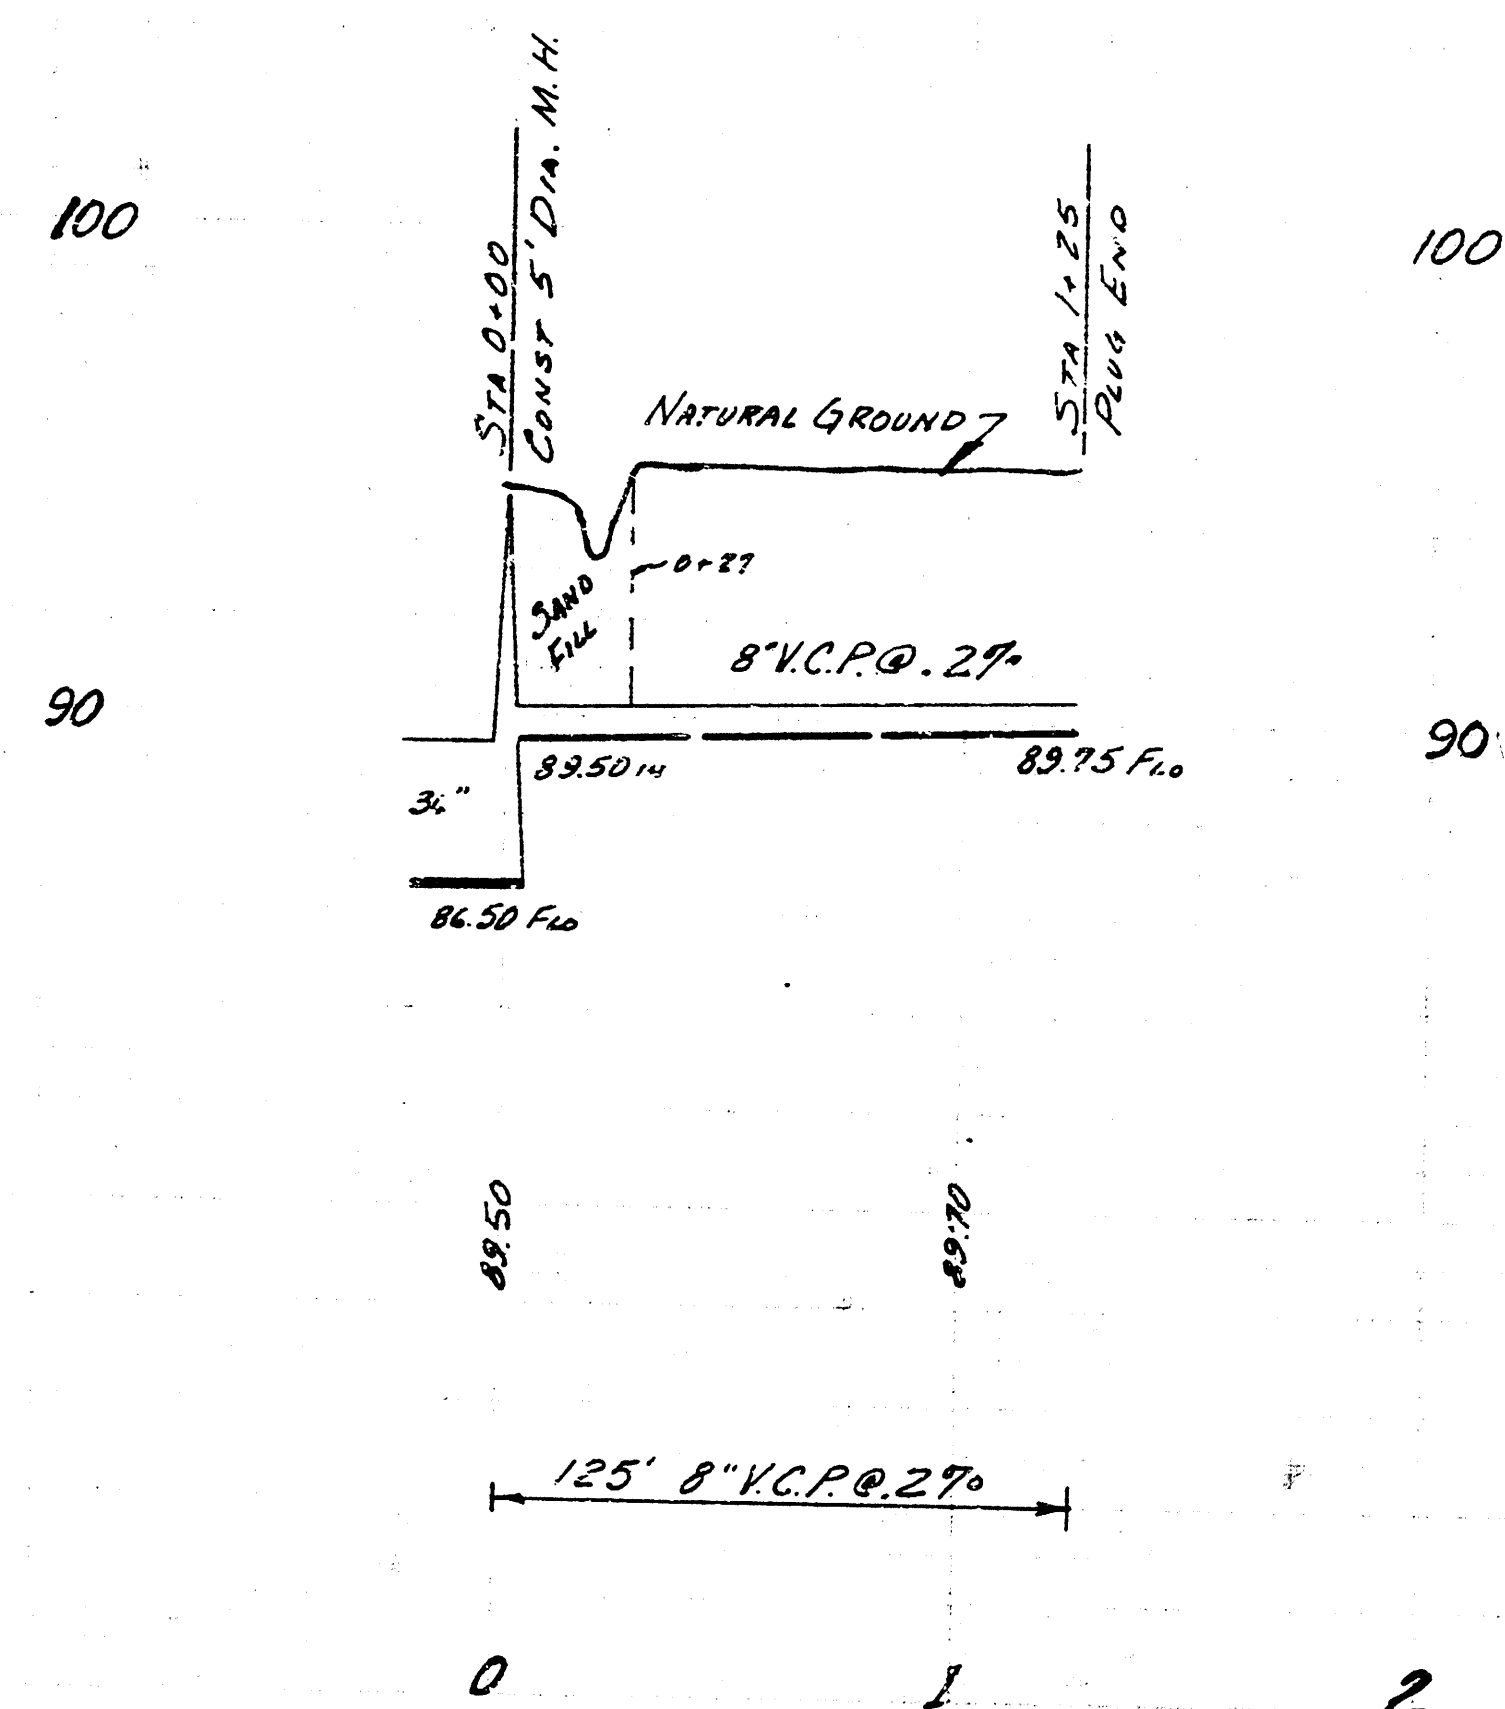

LATERAL 36A SAN SEWER 22
 CITY OF WICHITA, KANSAS
 B.E. SMITH - CITY ENGINEER
 PRIVATE CONTRACT JUNE 1956