


CT. PAUL AVE.

ST. PAUL ST. 3175

TENTH ST.

PARK VISTA ADDITION

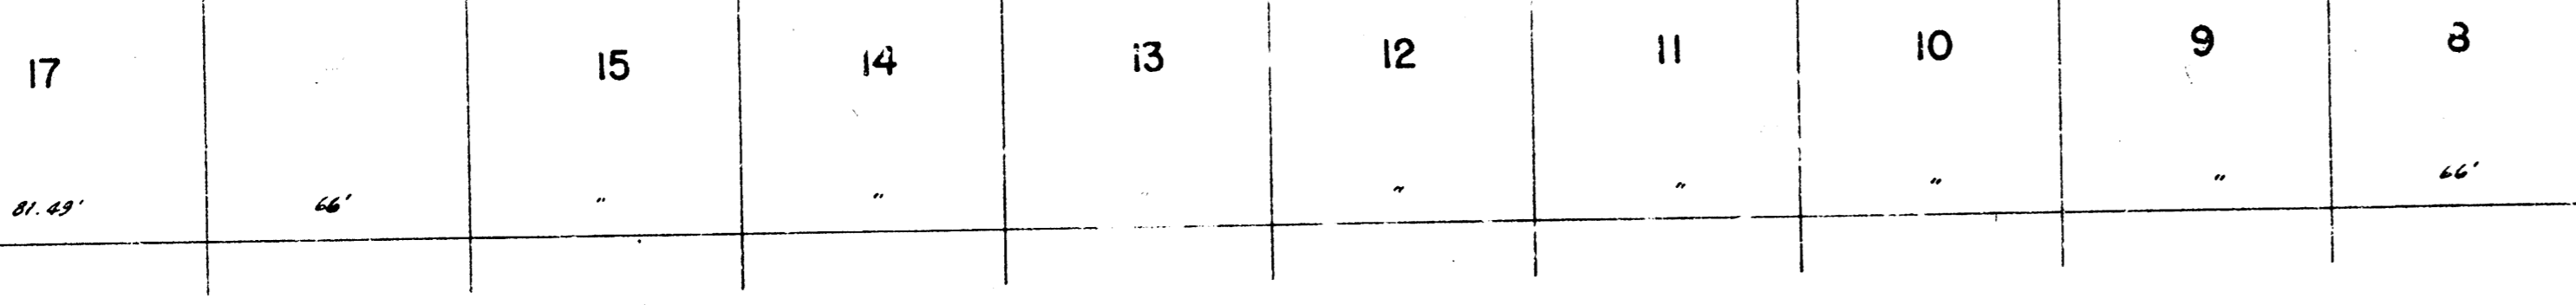


B.M. 119.28 DOUBLE SPIKE INSIDE POLE #1000 N.E. COR. 3RD & EDWARDS.

PLAN SCALE 1"=40'
PROFILE SCALE 1"=40' HOR., 1"=4' VERTICAL.

NINTH ST.

EDWARDS

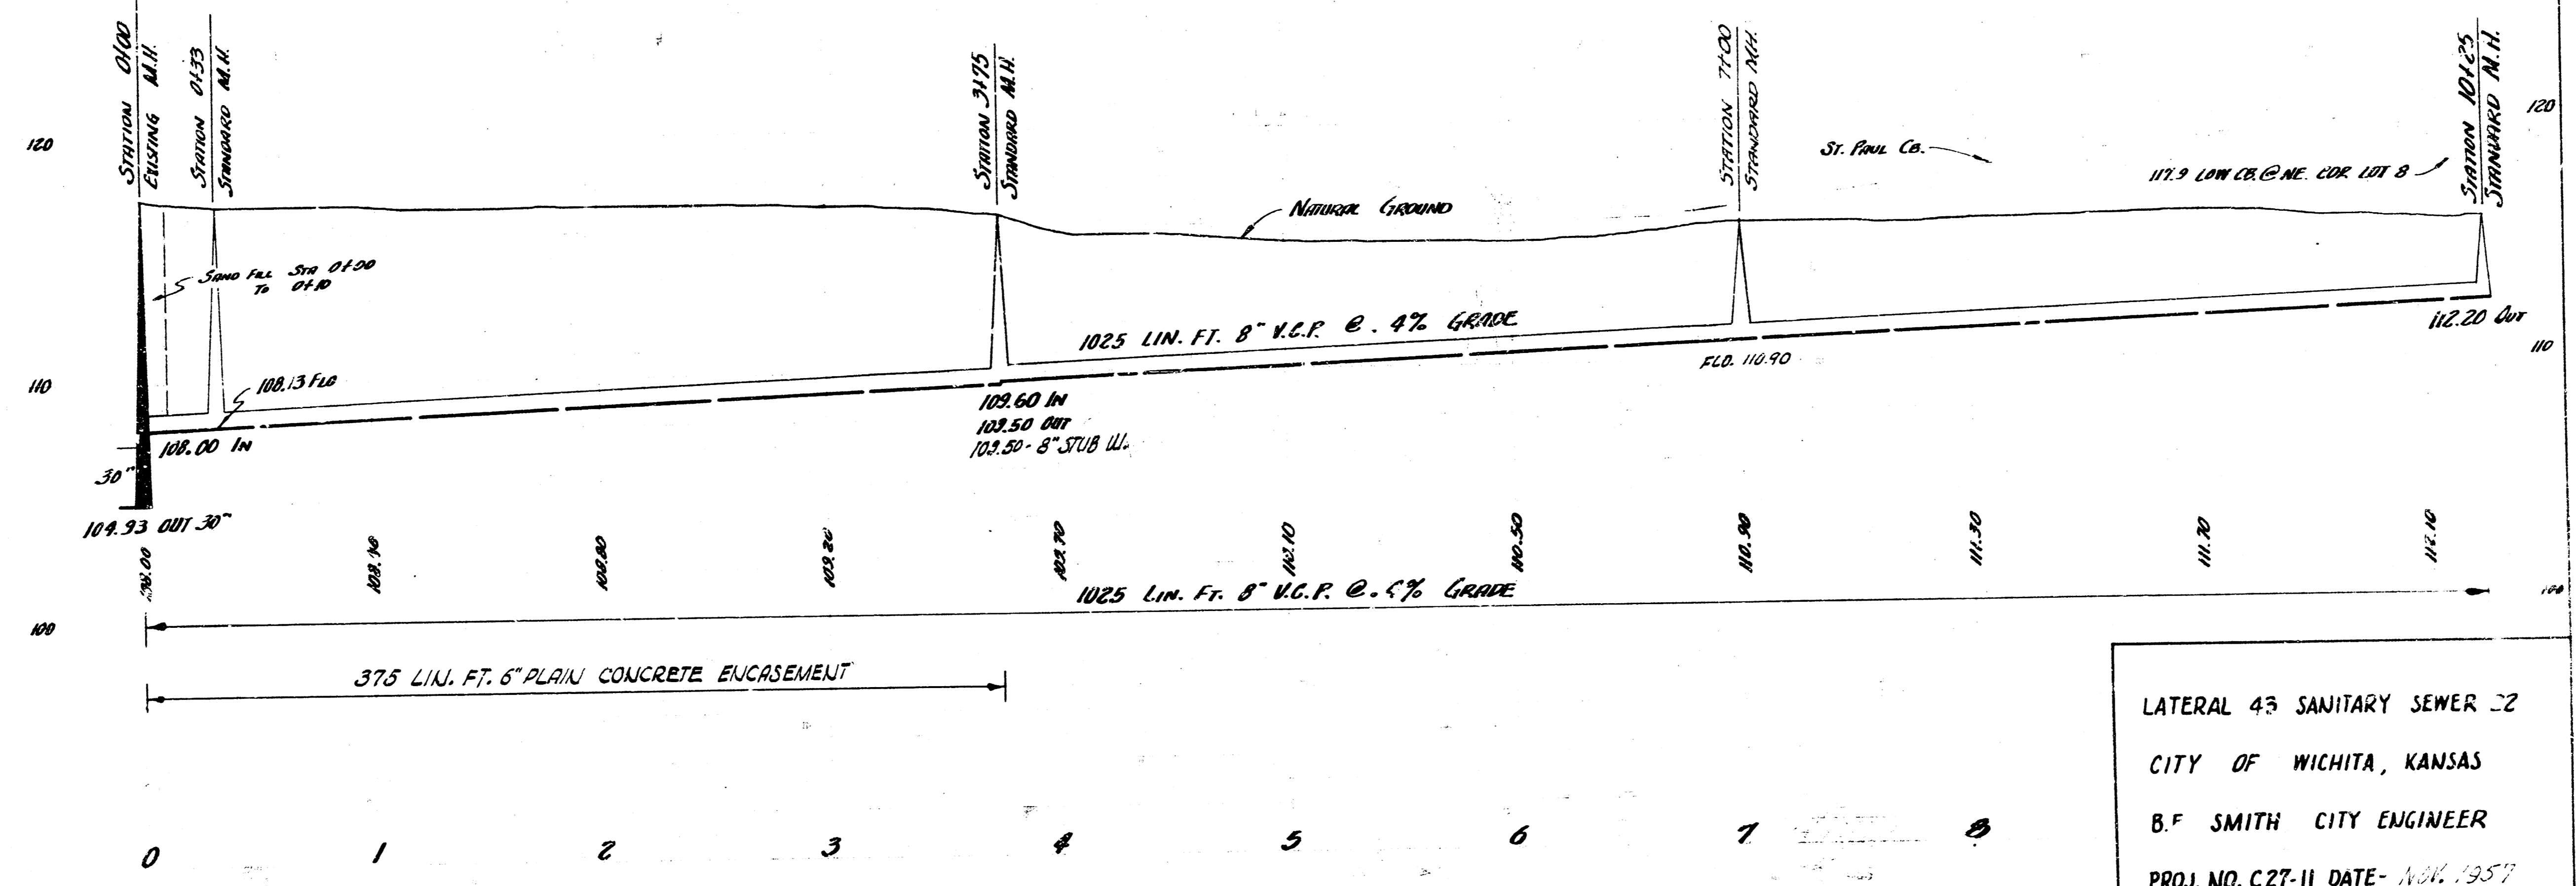

LATERAL 43 SANITARY SEWER - 2
CITY OF WICHITA, KANSAS
B.F. SMITH CITY ENGINEER
PROJ. NO. C27-11 DATE - NOV. 1957