

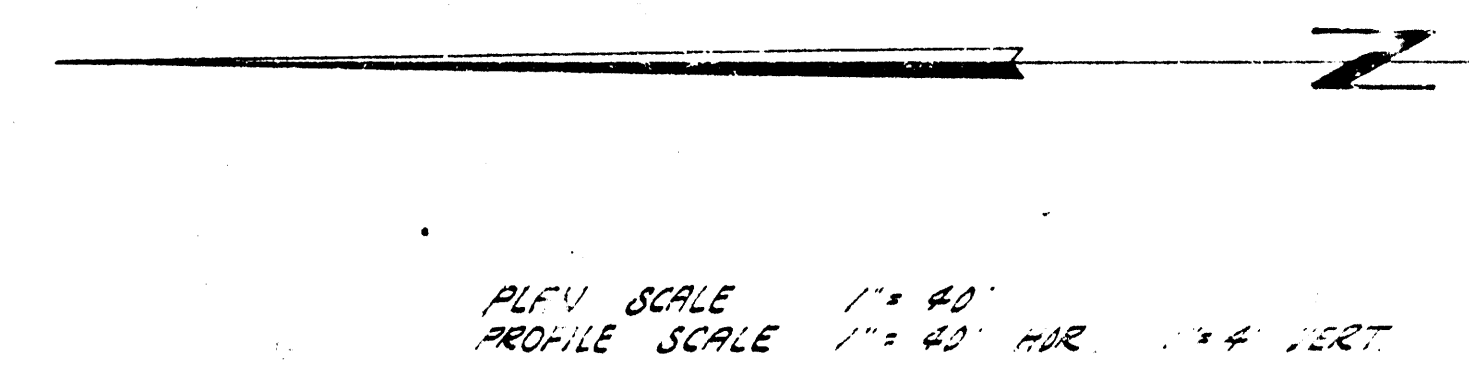
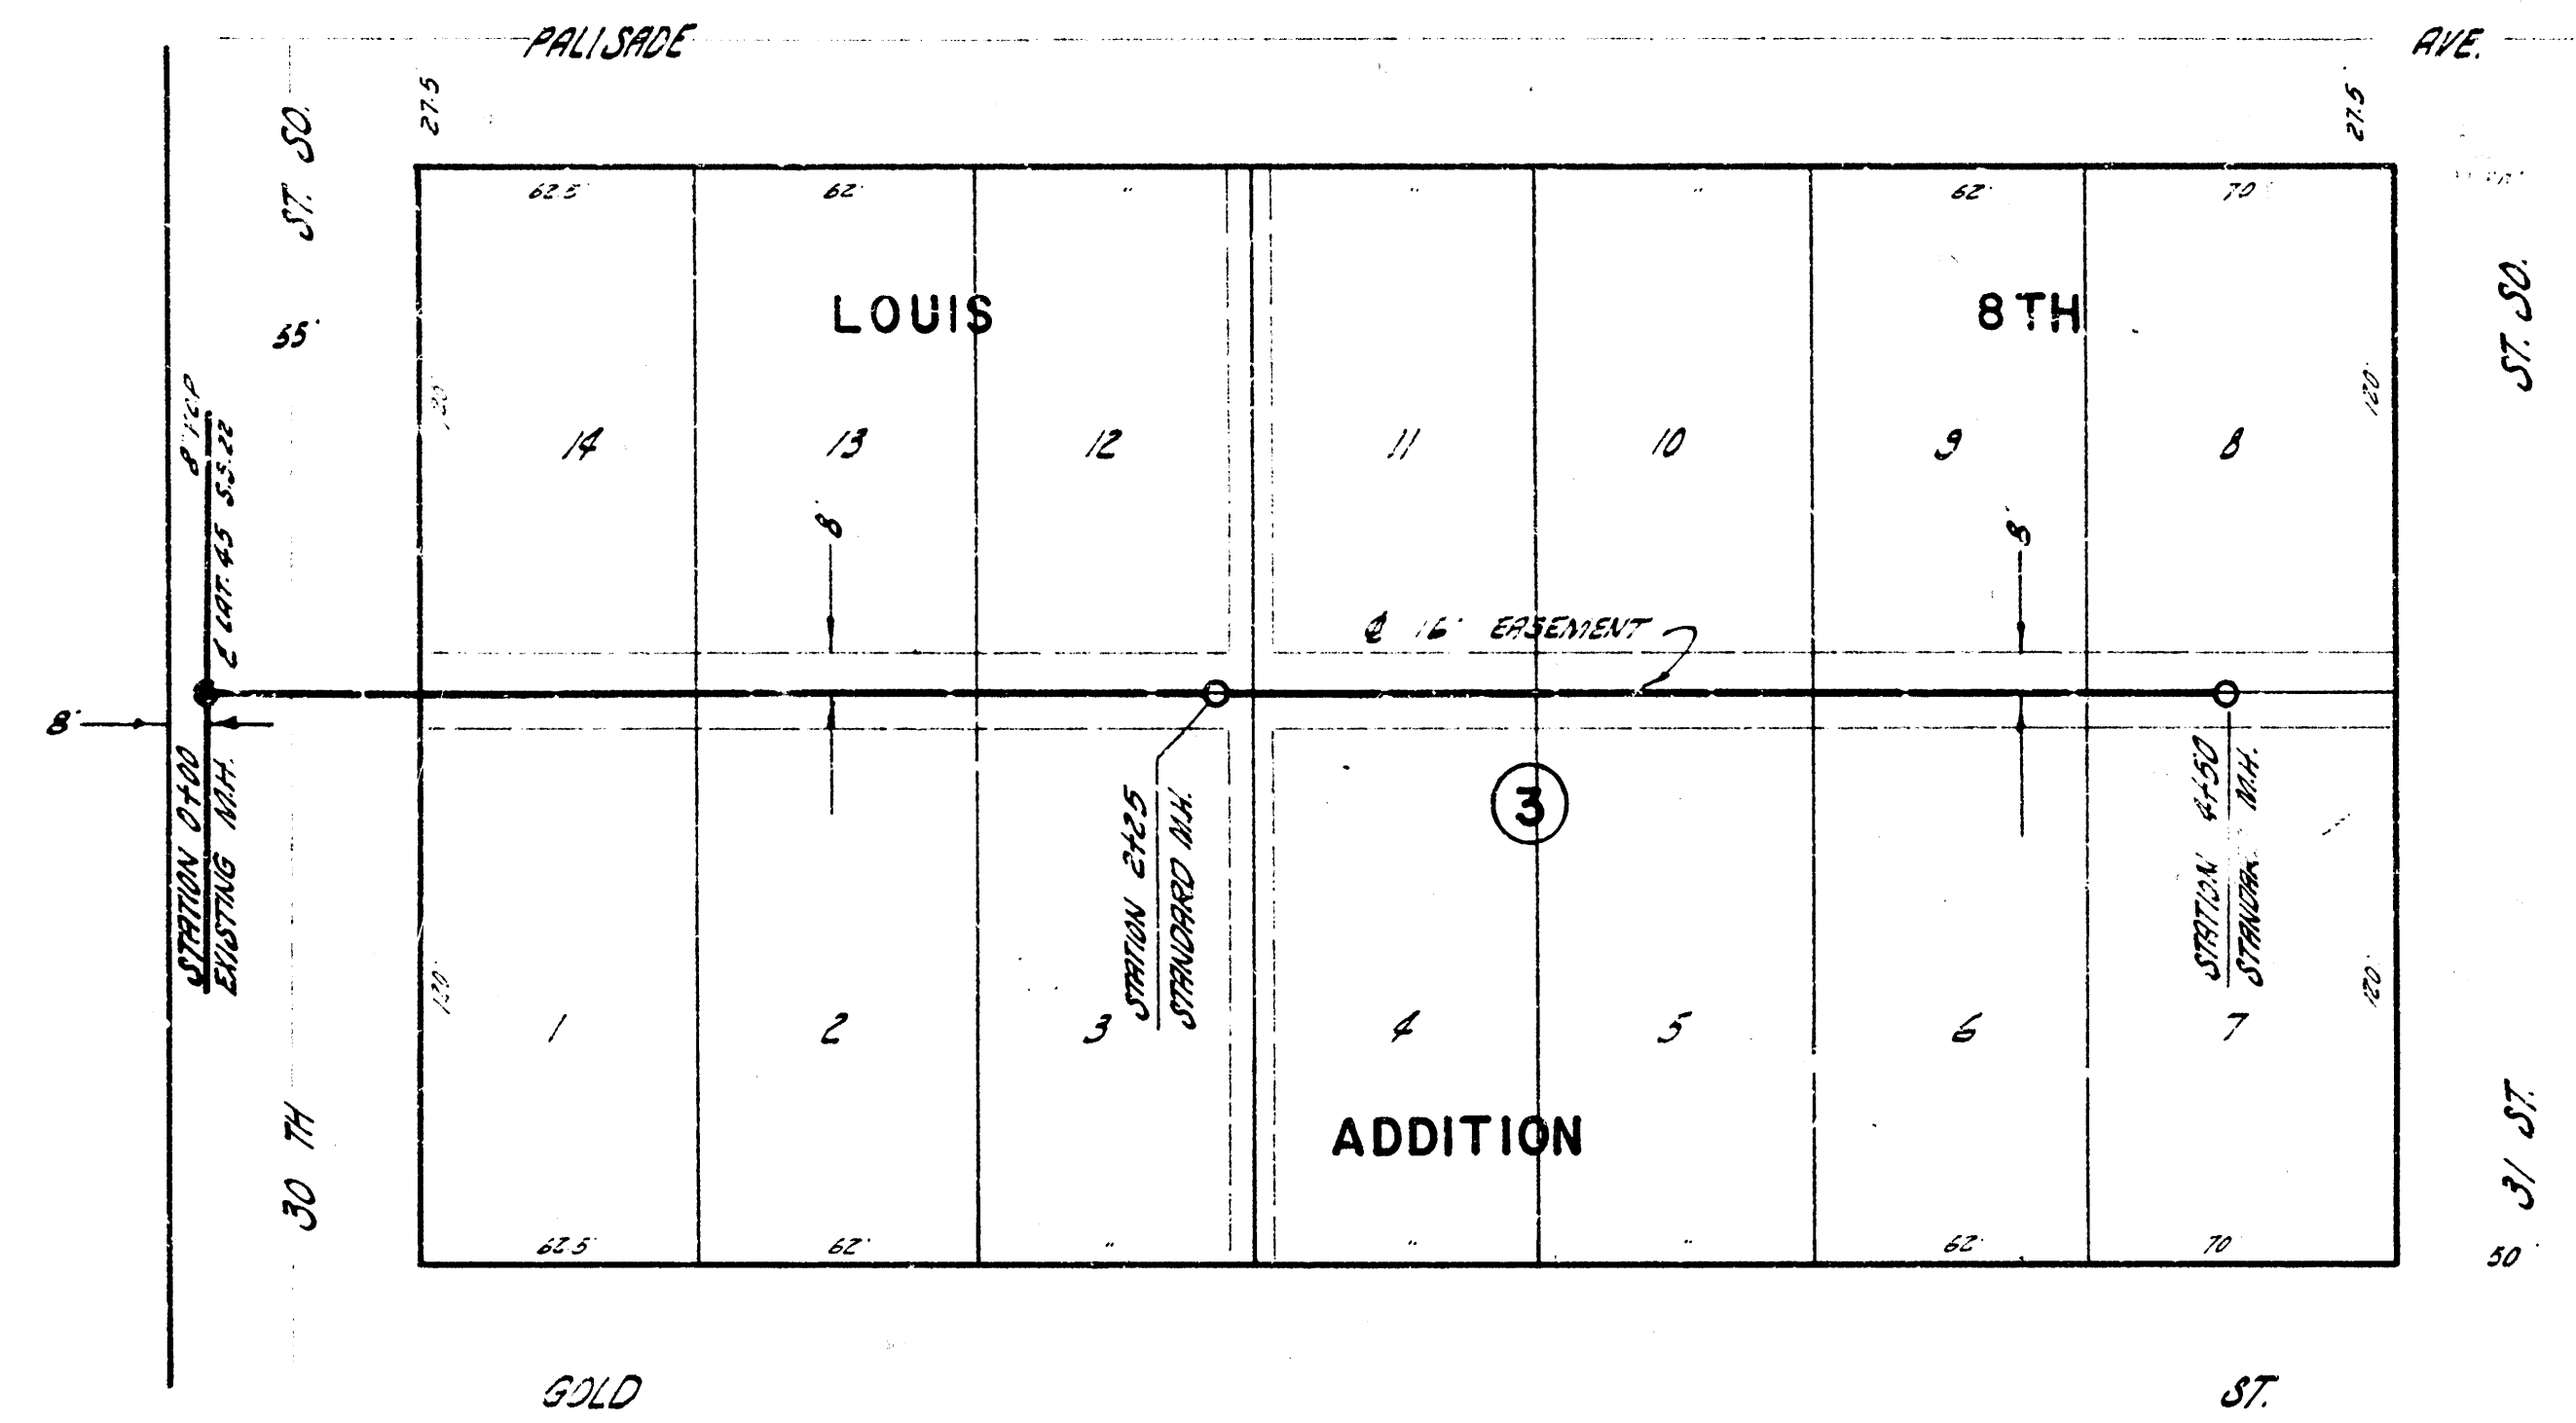


SURVEY BY J. H. HARRISON
 CORRECTIONS BY
 J. H. HARRISON
 DATE: 1912

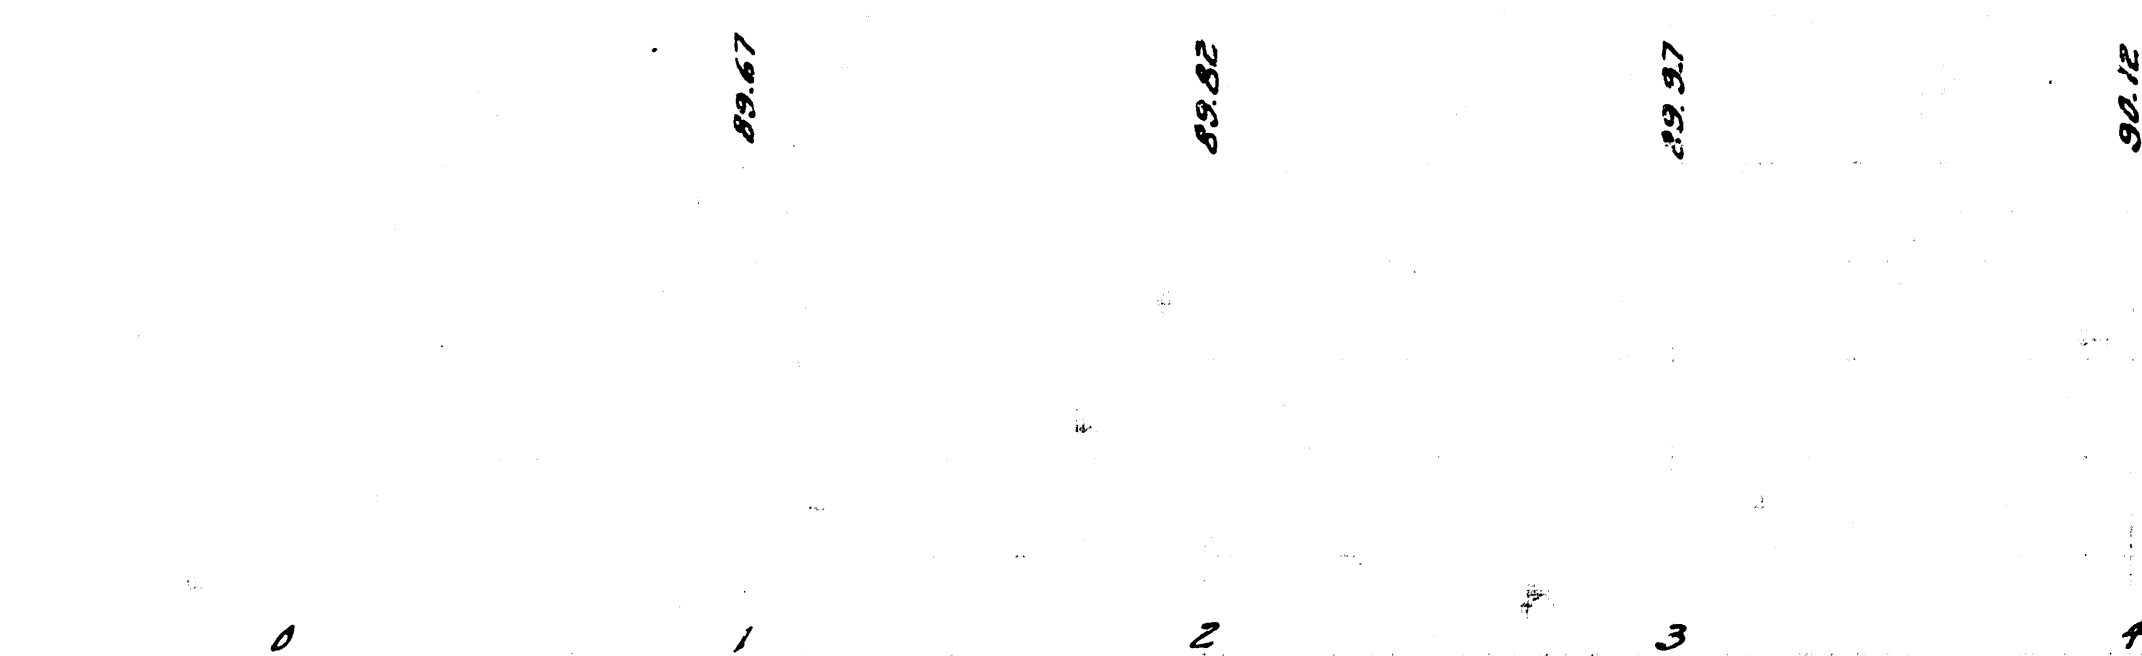

B.M. 92.71 WEST RIM M.H. @ 31ST ST. SO. 125' E. OF E.L. LOUIS 8TH ADDN.
 B.M. 94.37 'X' ON S.E. COR. STEP TO SPARTAN'S CLUB N.W. COR. 31ST ST. & LAWRENCE

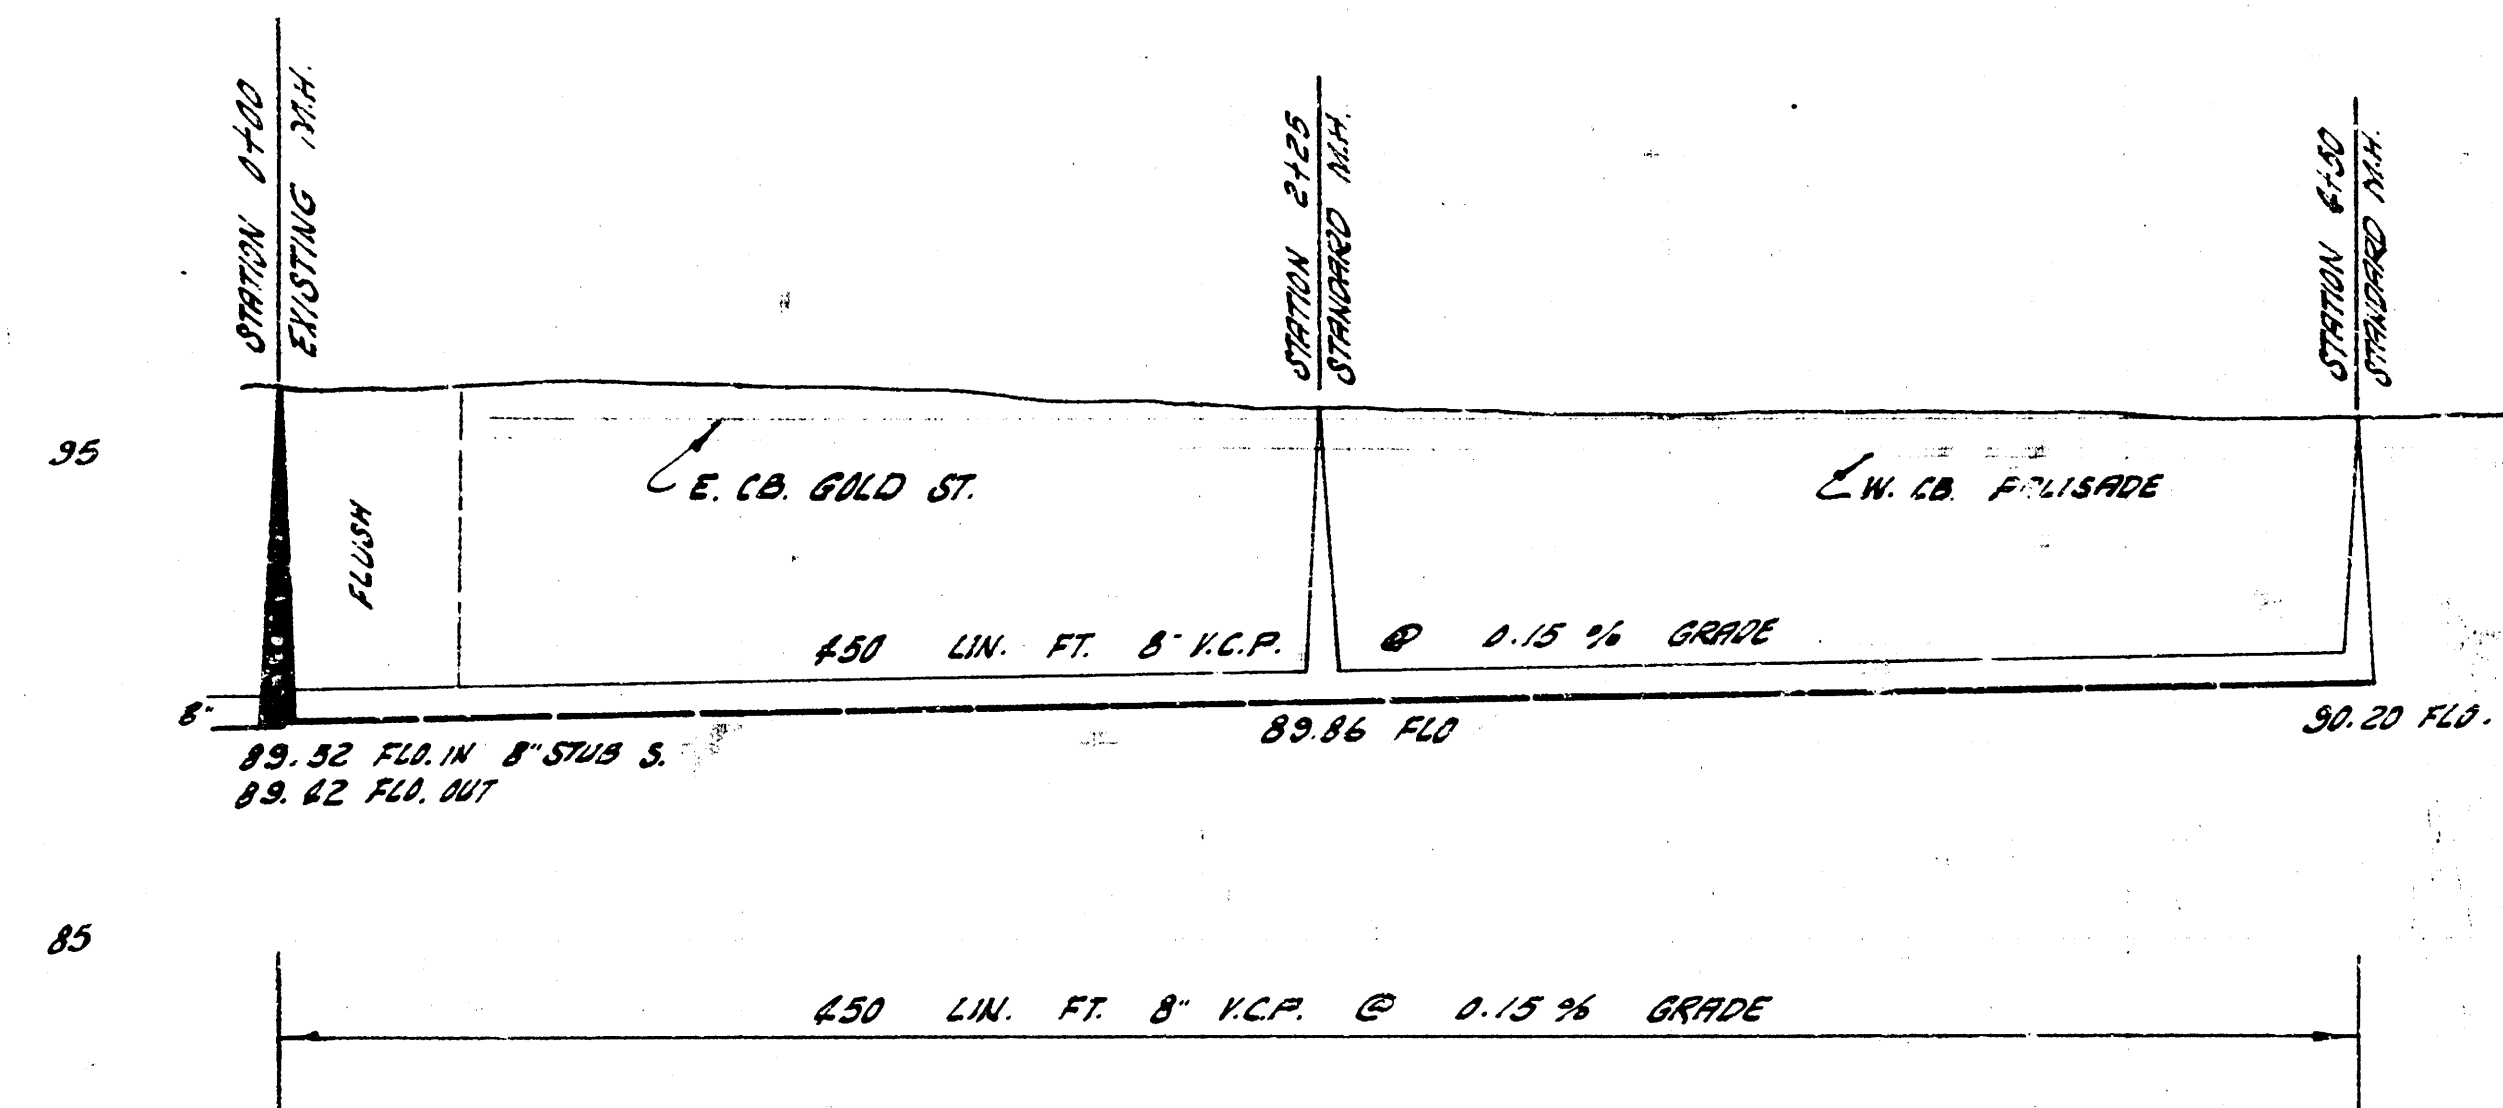

LATERAL #7 SAN SEWER 22
 CITY OF NICHITA, KANSAS
 B. E. SMITH, CITY ENGINEER
 PROJ. NO. C28-11 DATE: 1912